

VIEW B-B ON WAREHOUSE FRONT FACE

SCALE 1 : 75

PROJECT:

MANSA HUB - ZAMBIA

DRAWING TITLE:

ELEVATION ON BUILDING

DRAWING NUMBER:

MAN 003

SCALE:

A5

REVISION:

A


DATE:

AUG 2016

CLIENT:



THIS DRAWING AND ALL INFORMATION THEREIN
REMAINS THE PROPERTY OF LG SPECIALIST
WAREHOUSE CONSULTANT. COPYRIGHT RESERVED.

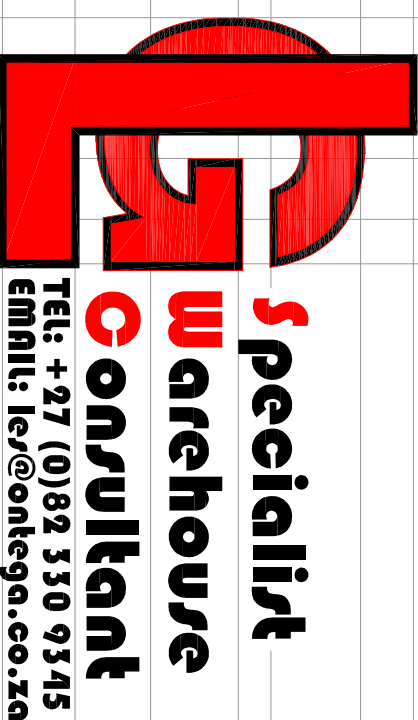

REV: REVISION DESCRIPTION

DATE:

DRAWN