
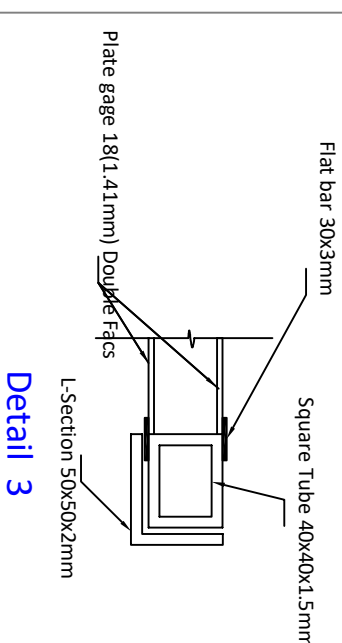
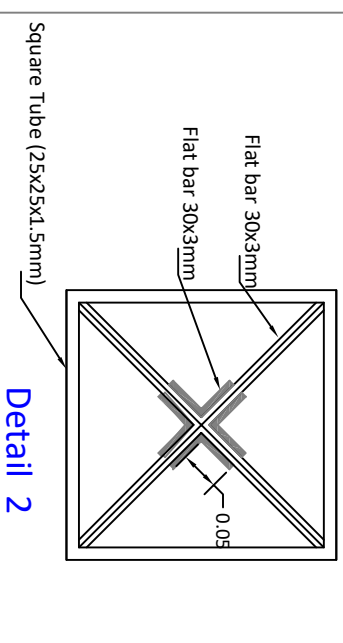
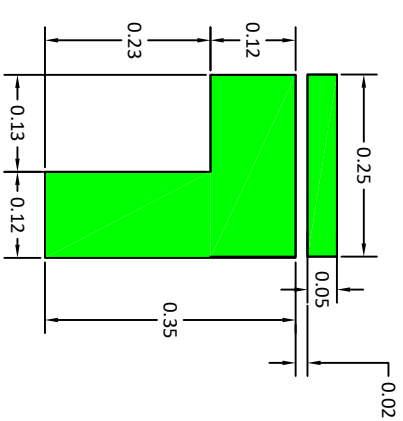


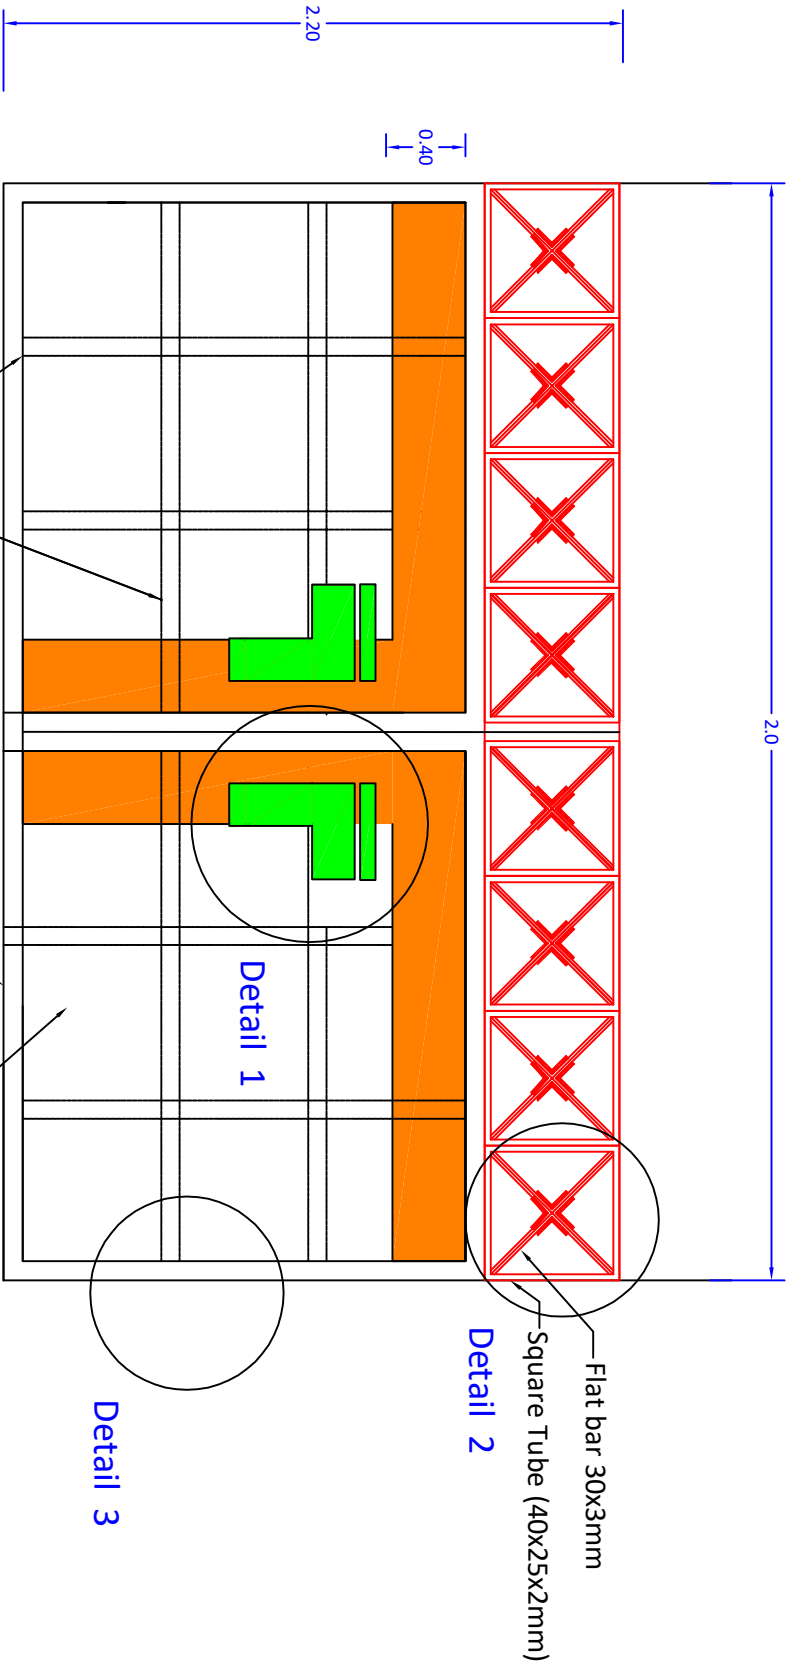

Typical Drawings for Renovation

Drawn by: Soran Rostam Aziz

Sheet Title:

Detail of the Main Gate

Scale: NTS

Date:

DWG No.