
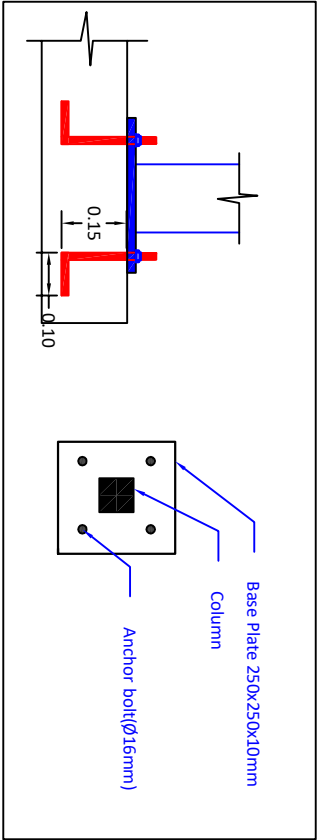


Columns' Key Plan

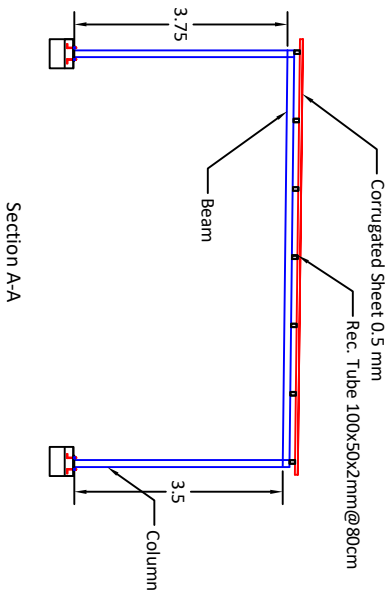

Typical Drawings for Renovation

Drawn by: Soran Rostam Aziz

Sheet Title:
Sun Shed

Scale: NTS

Date:

DWG No.