
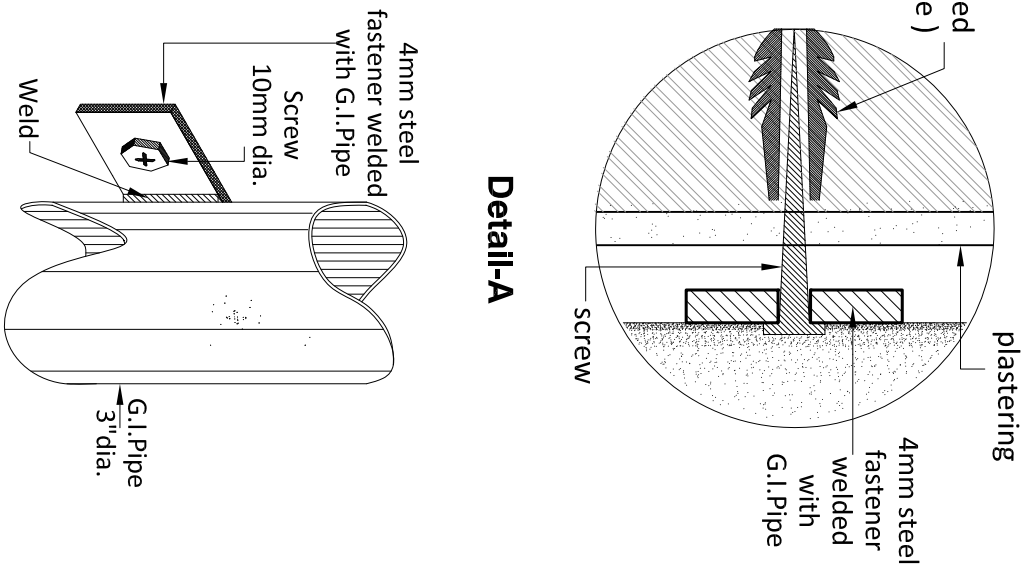
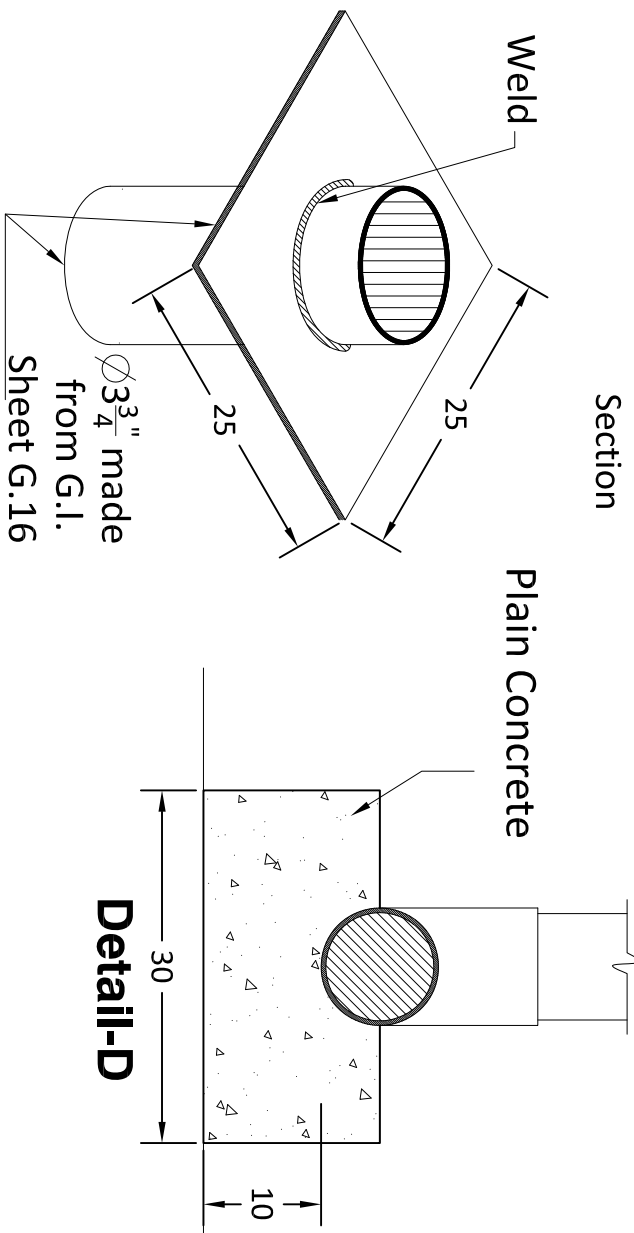


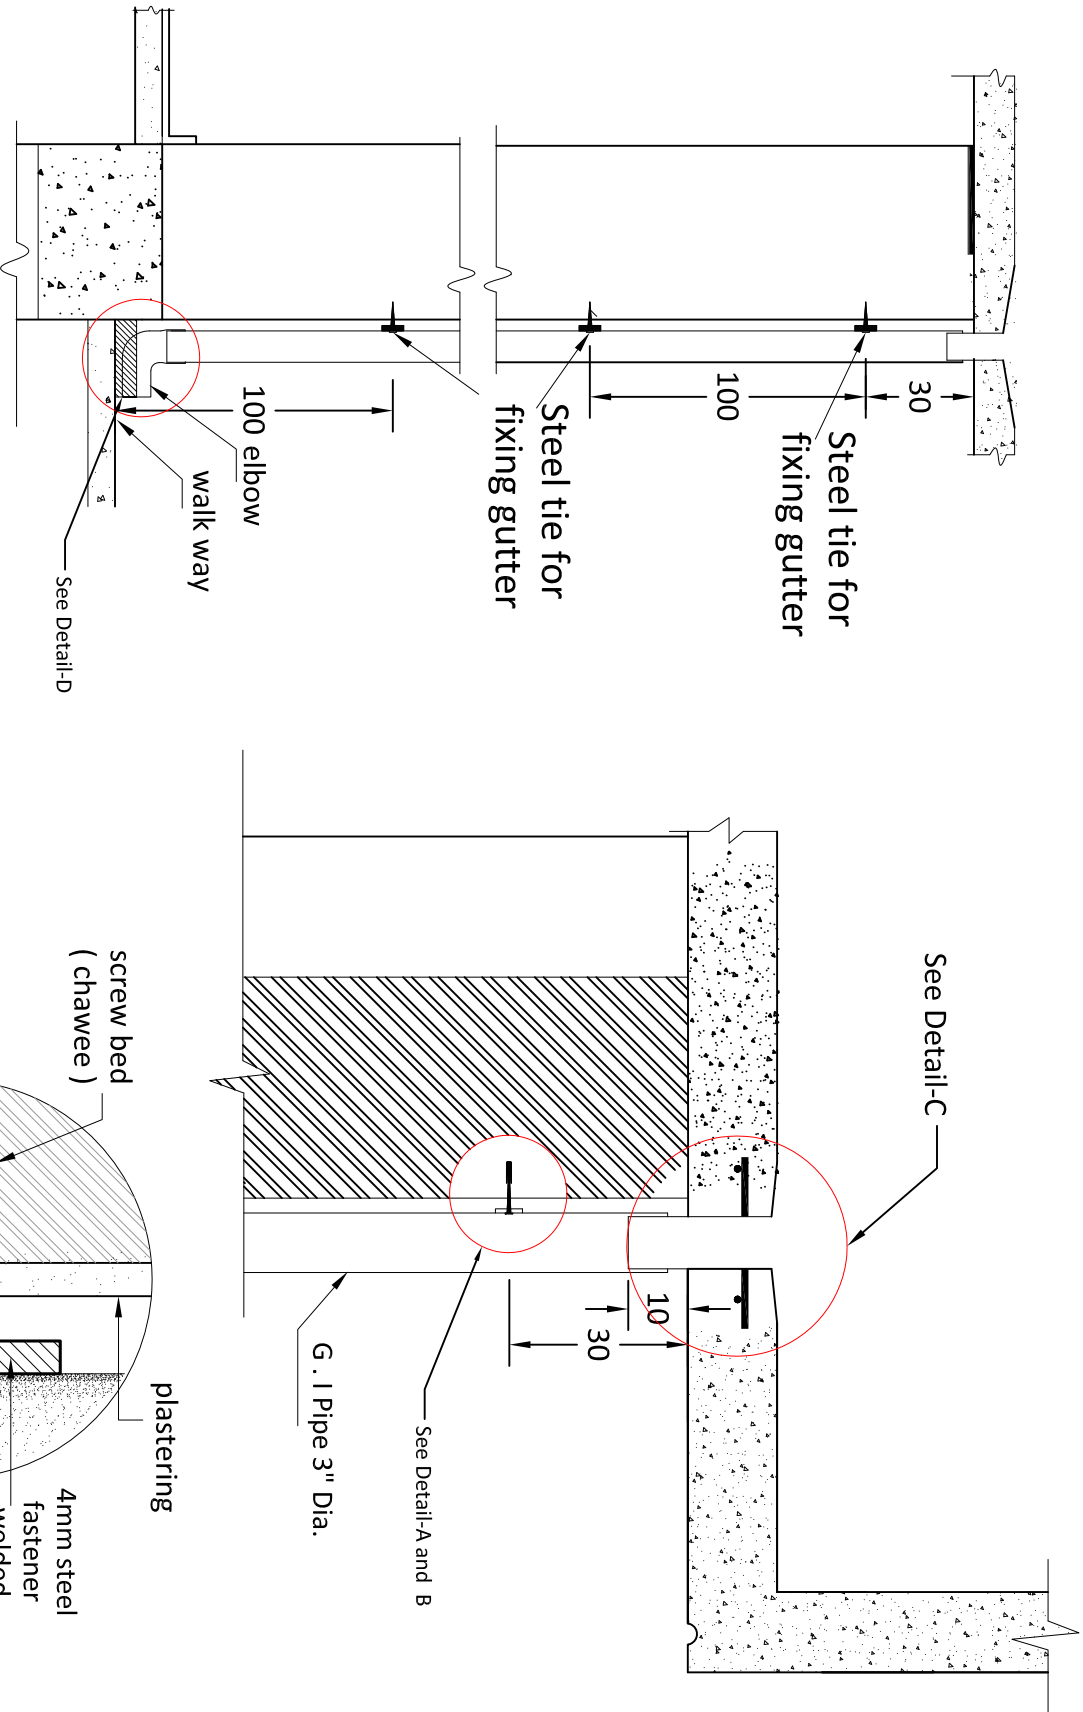

Detail of Roof Drain

Typical Drawings for Renovation		
Drawn by: Soran Rostam Aziz		
Sheet Title:		
Detail of Roof Drain		
Scale: NTS	Date:	DWG No.