



Embankment of Babanousa Waddy

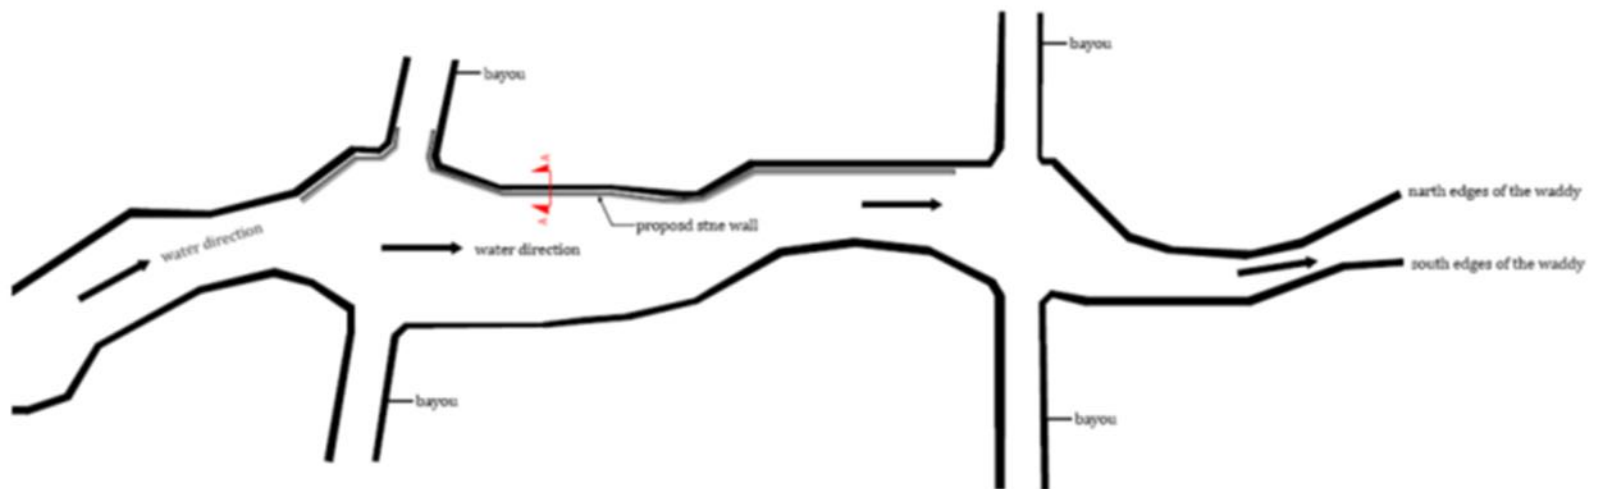


General layout plan

Embankment of Babanousa Waddy

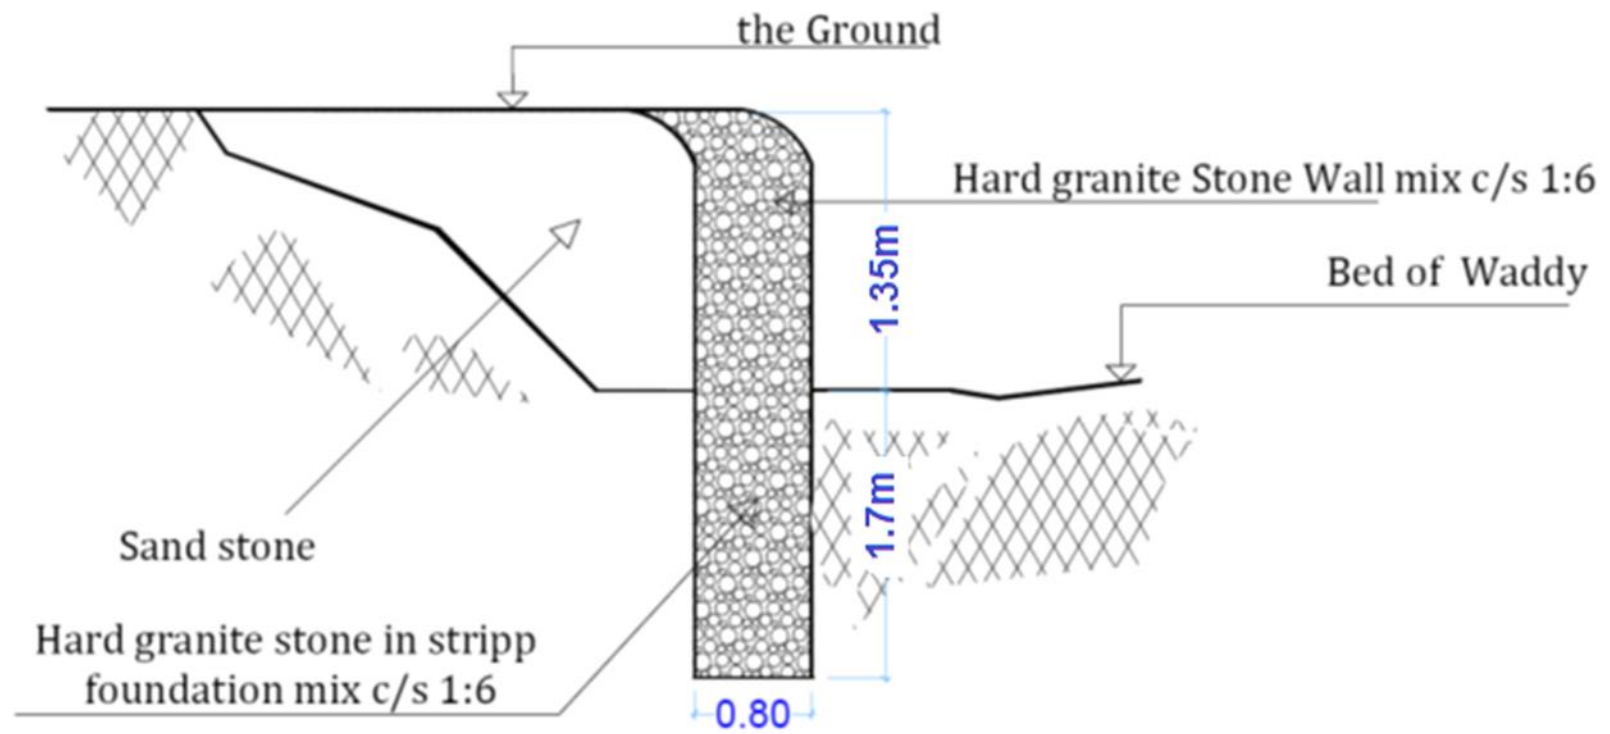

Section A-A

Embankment of Elseenia Ditch

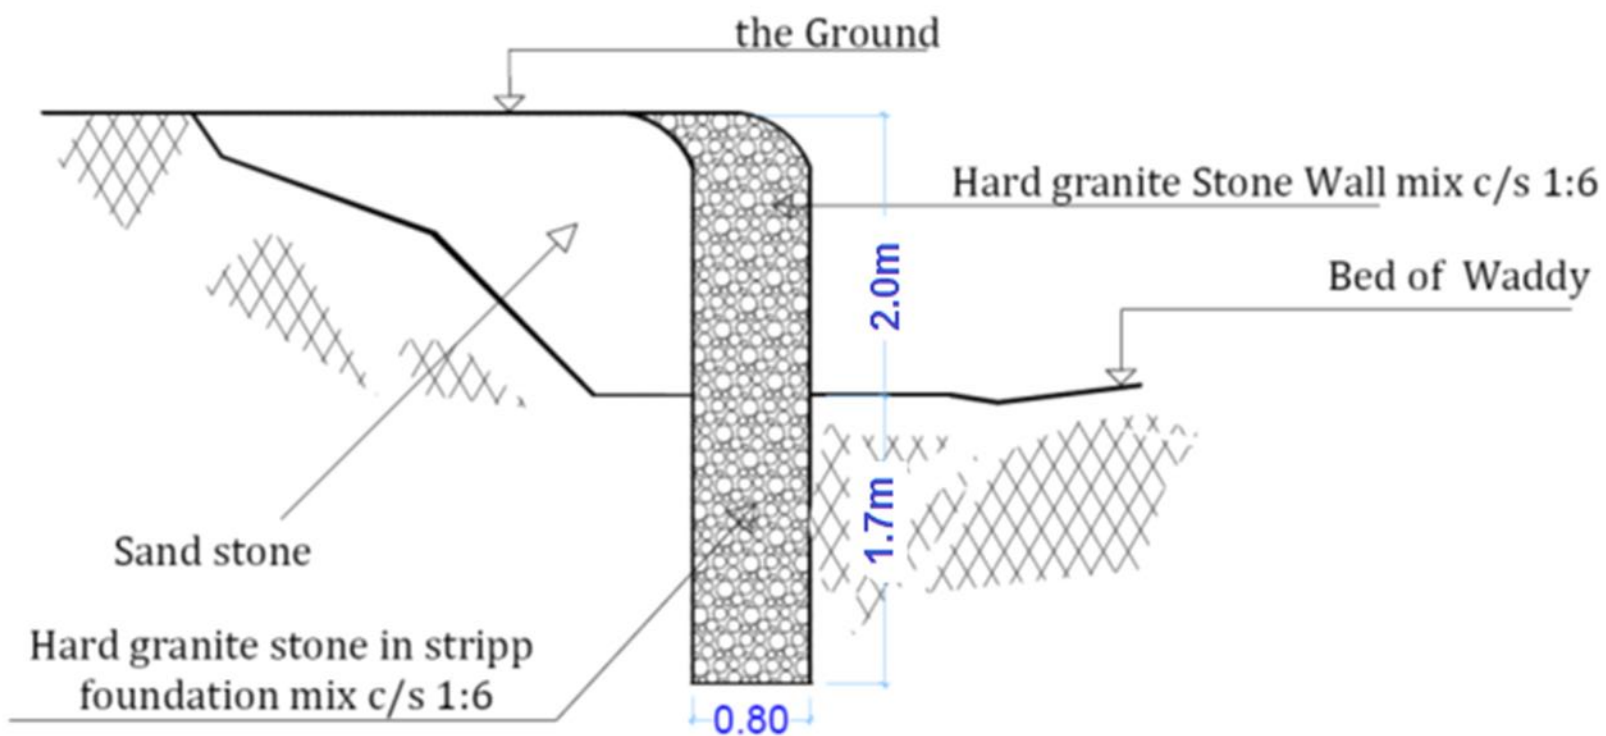

Section A-A