

A photograph of a forest floor covered in white flowers, with tall trees in the background. A large green circle is overlaid in the center, containing the title text.

KARMA
Returnees Project
Detailed Drawings

17-01-2018



Table of Contents


Karma- RETURNEES PROJECT		
Detailed Drawings Package		
#	Drawing Titles	Drawings Numbers
3D Shots		
1	Unit 3d shots	
Unit Details Drawings		
1. Architectural Drawings		
1	Unit Plan	AR-PL-01
2	4 Units Plan	AR-PL-02
3	4 Units Sections	AR-SEC-01
4	Doors & Windows Details	AR-GD-01
2. Structural Drawings		
1	Structural Details	ST-PL-01
3. Sanitary Drawings		
1	Drainage Network	SA-PL-01
2	Water Supply Network	SA-PL-02
4. Electrical Drawings		
1	Lighting & Switch Light Plan	ELE-PL-01
2	Sockets Plan	ELE-PL-02
Site Plan Drawings Package		
1. Architectural Drawings		
1	Site Plan	AR-PL-03
2. Sanitary Drawings		
1	Drainage Network	SA-PL-03
2	Water Supply Network	SA-PL-04
3. Electrical Drawings		
1	Elec. network & Road Lighting	ELE-PL-01
2	Elec. Schematic Diagram	ELE-GD-01
3	Elec. Panels Details	ELE-GD-02
4	Installations Details	ELE-GD-03

● Unit - 3D Shots








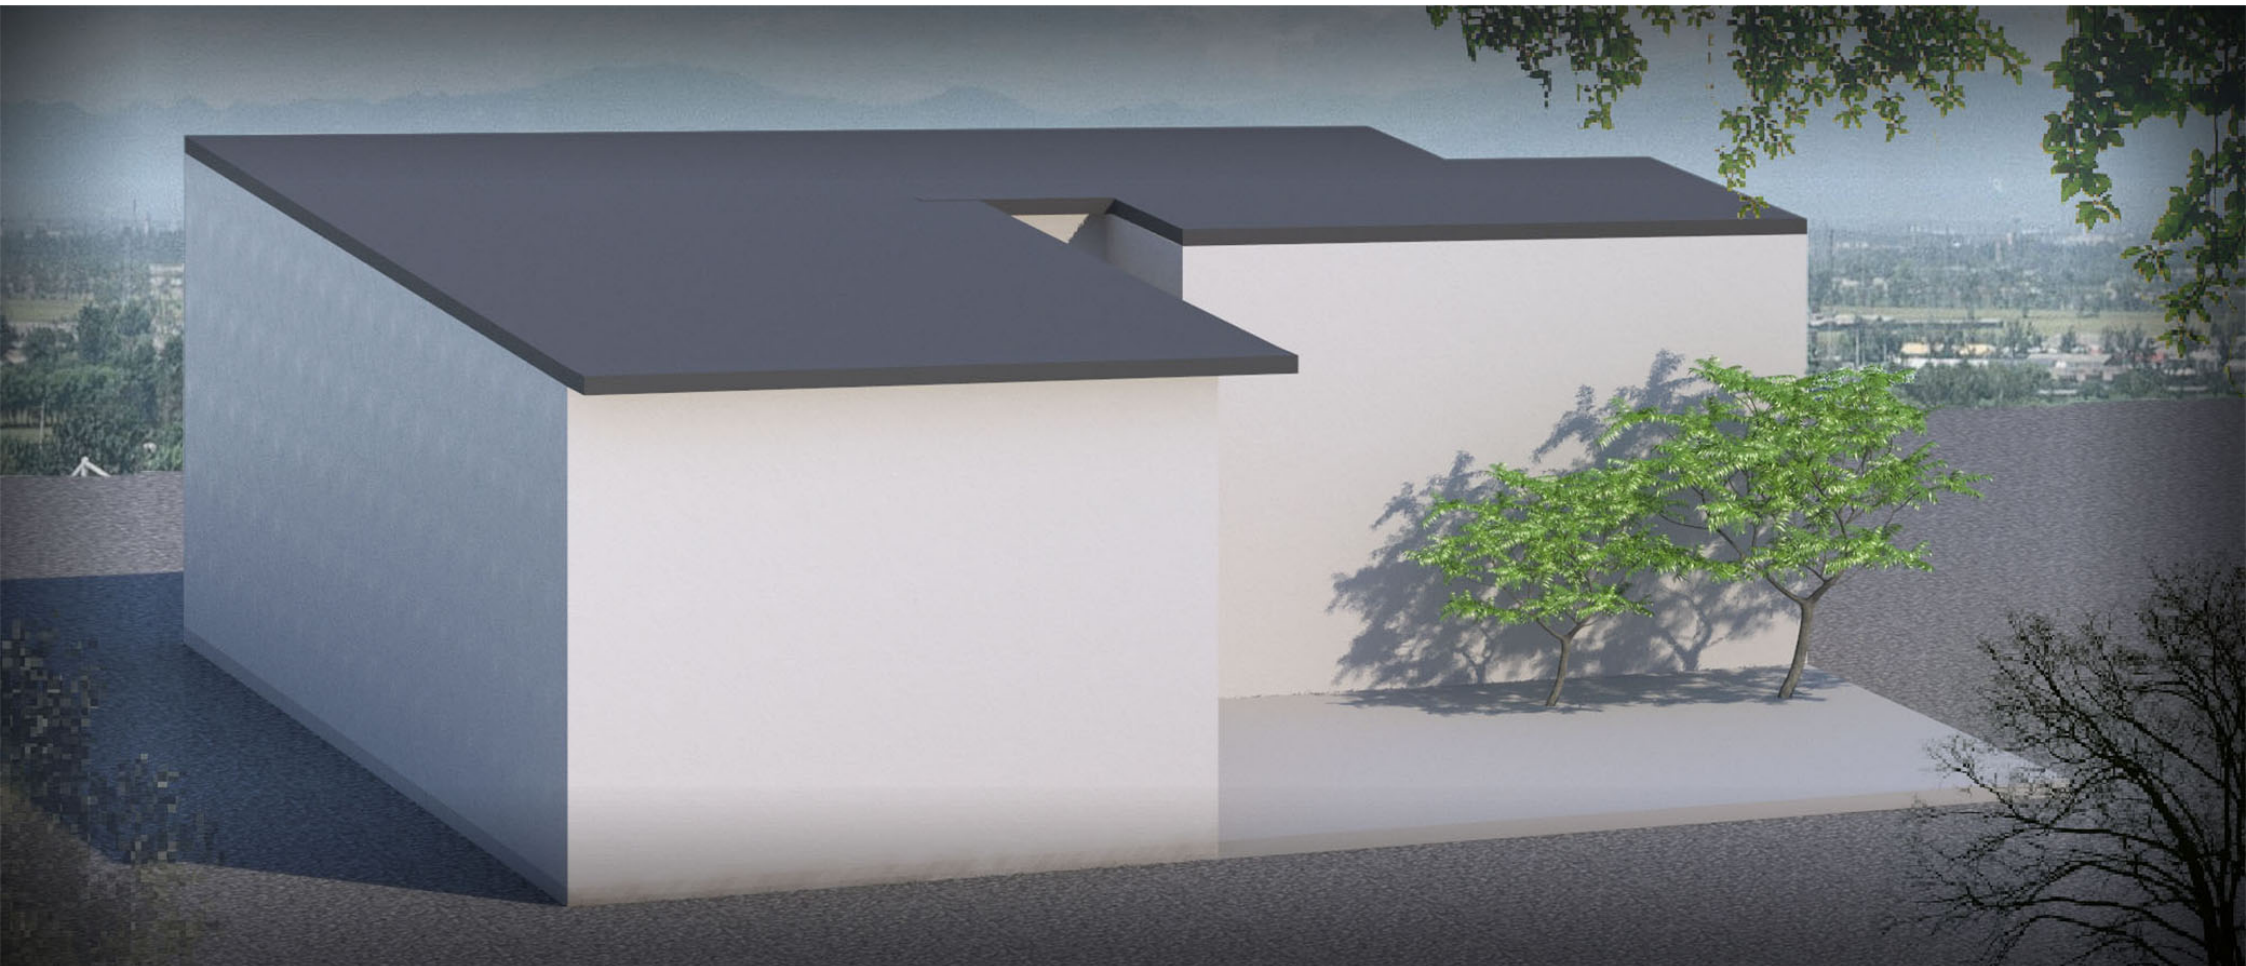


Unit Details Drawings



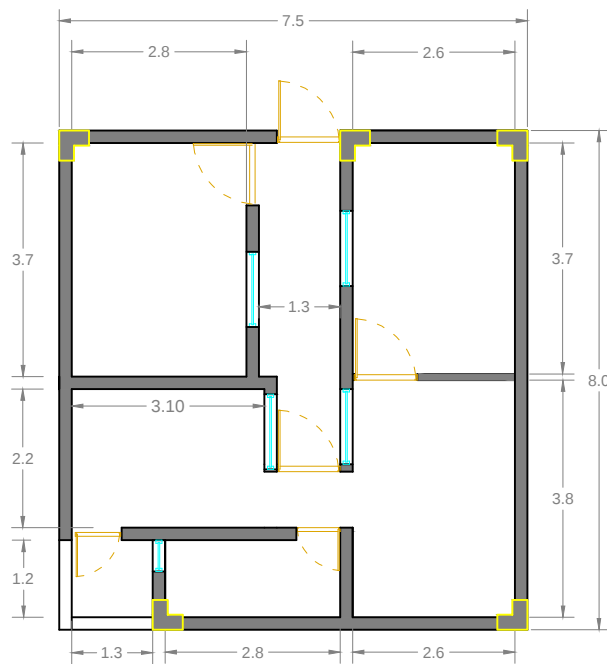

Future Extension of Total Area 51.10m²

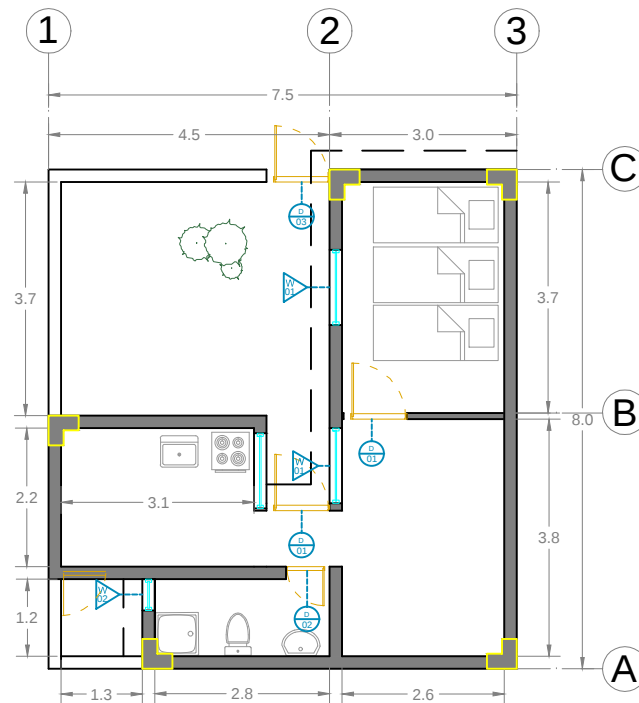

Core House of Total Area 38.57m²

Legend:

Project:
KARMA
Returnees Project

Drawing :
Unit Plan

Level:

Scale: 1/100
SN: AR-PL-01

Format:
A4


rev.	Description	Date
B	Detailed Drawings	17-01-2018
A	Detailed Drawings	08-01-2018

Arch: M. Abudib


Approved by:
R. Almasri

Client:
UN HABITAT

K:\Jawad\CAD\Drawings\01\AR\01\AR-PL-01.dwg

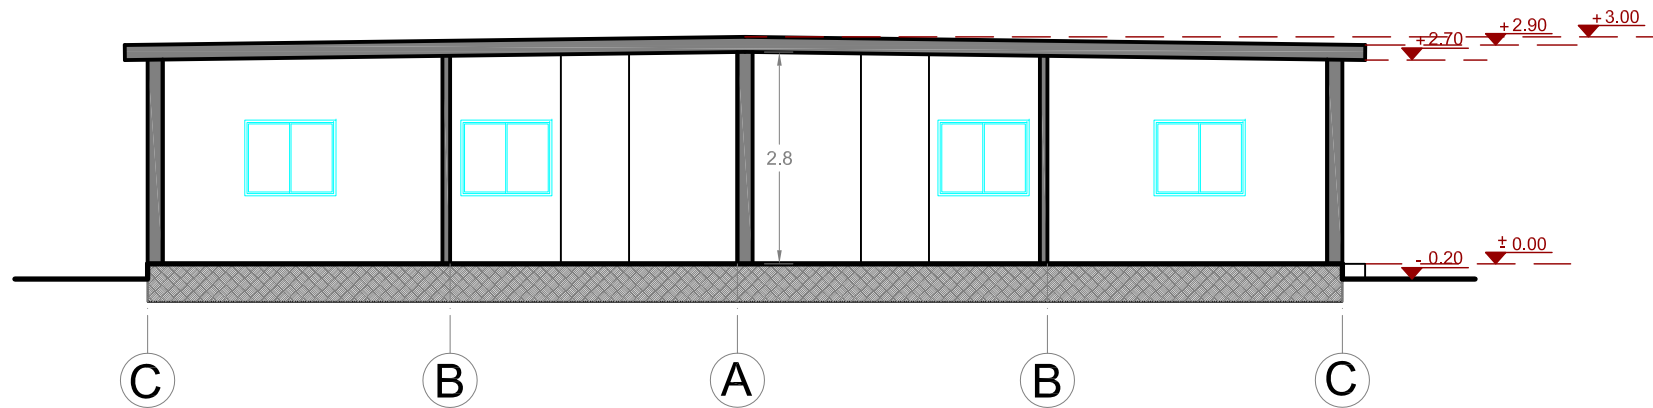

Sec Section AA
Scale : 1/100

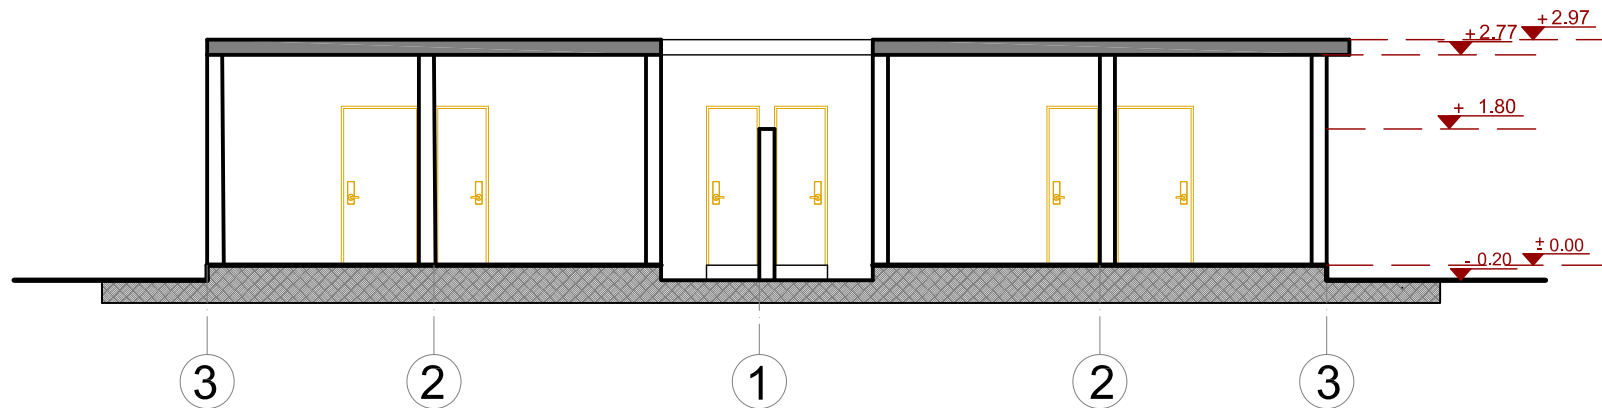

Sec Section BB
Scale : 1/100

Legend:

Project:
KARMA
Returnees Project

Drawing :
4 Units Sections

Level:

Scale:
1/100

SN:
AR-SEC-01

Format:
A4


rev.	Description	Date
B	Detailed Drawings	17-01-2018
A	Detailed Drawings	08-01-2018

Arch: M.Abudib


Approved by:
R.Almasri

Client:
UN HABITAT

UN HABITAT
FOR A BETTER URBAN FUTURE

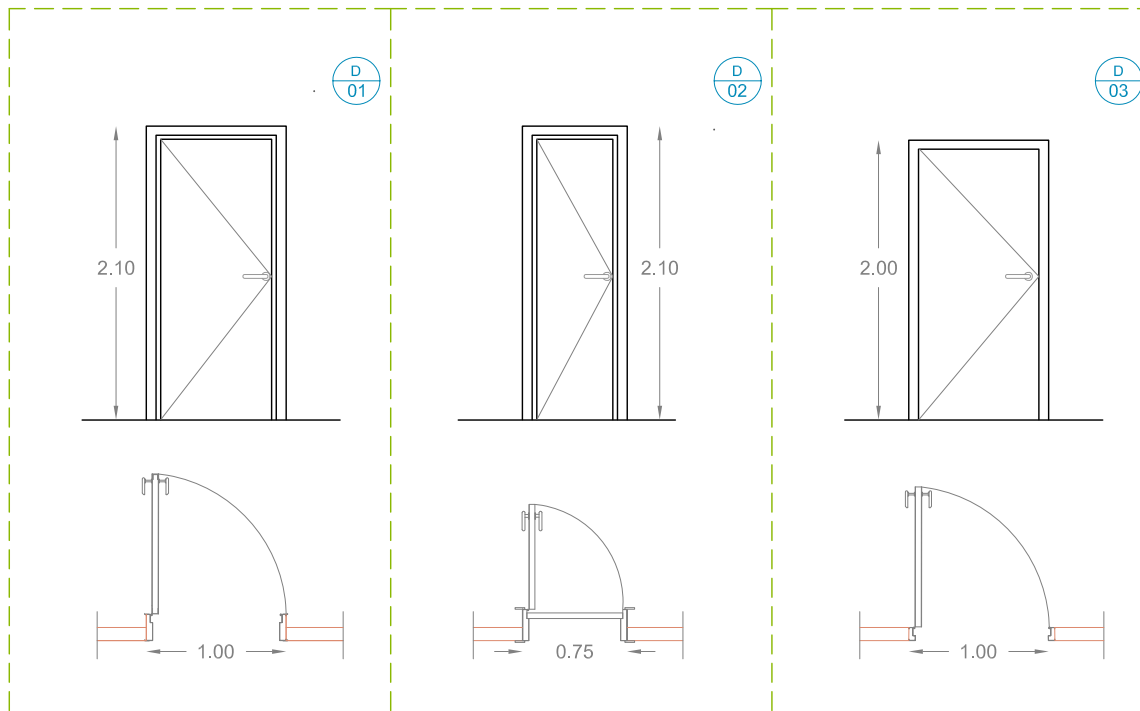

TYPE	D01 (HINGED)	TYPE	D02(HINGED)	TYPE	D03(HINGED)
SIZE	100 X 210 cm	SIZE	75 X 210 cm	SIZE	100 X 2 cm
MATERIAL	P.V.C	MATERIAL	P.V.C	MATERIAL	Steel
GLAZING	---	GLAZING	---	GLAZING	---
QUANTITY	2	QUANTITY	2	QUANTITY	1

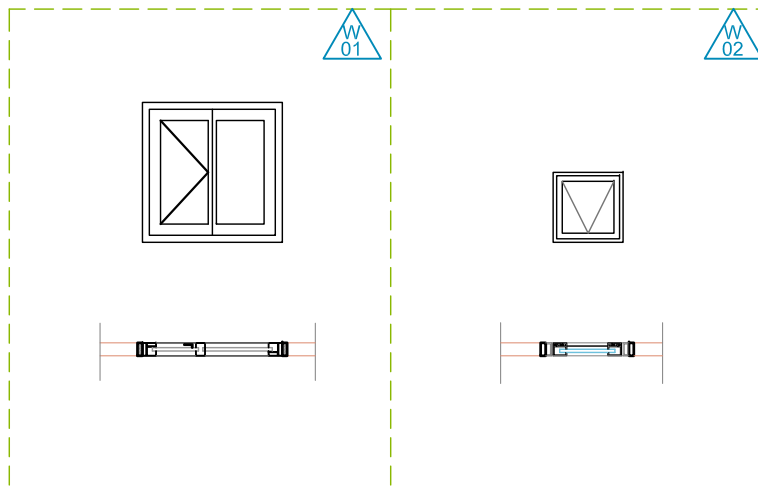

TYPE	W01 (HINGED)	TYPE	W02 (HINGED)
SIZE	100 X 100 cm	SIZE	50 X 50 cm
FRAME	Glazed Window	FRAME	Glazed Window (FIXED)
GLAZING	---	GLAZING	---
QUANTITY	2	QUANTITY	1

Legend:

Project:

KARMA
Returnees Project

Drawing :
Doors & Windows Details

Level:

Scale:

-

SN:

AR-GD-01

Format:

A4

rev.	Description	Date
B	Detailed Drawings	17-01-2018
A	Detailed Drawings	08-01-2018

Arch: M.Abudib

Approved by:

R.Almasri



Client:

UN HABITAT



UN HABITAT
FOR A BETTER URBAN FUTURE

● **Structural Drawings**



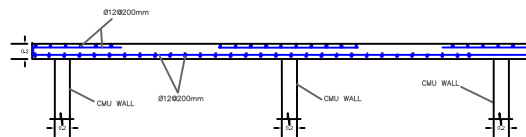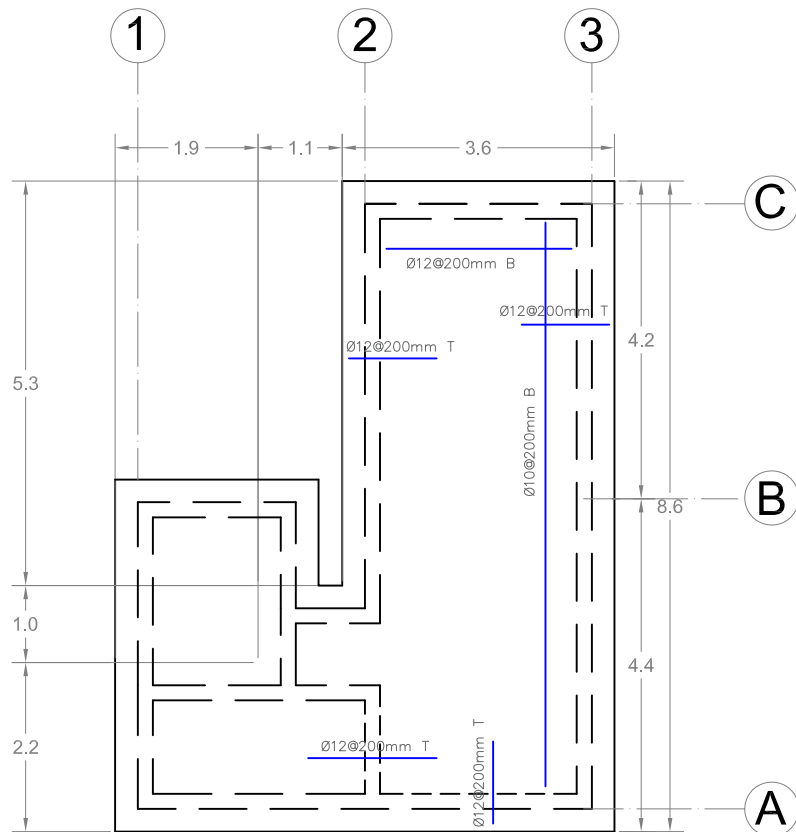

Roof Slab 150mm Thickness

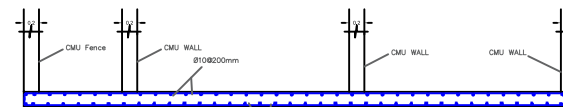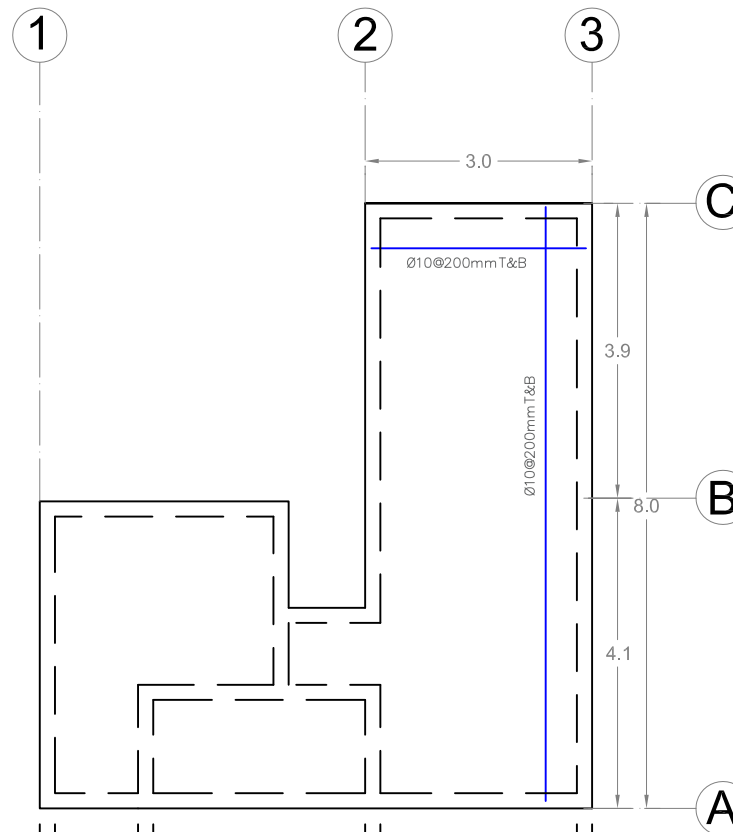

Raft Foundation 200mm Thickness

Legend:

Project:

KARMA
Returnees Project

Drawing :
Structural Details

Level:

Scale:
1/60
Format:
A4

SN:
ST-PL-01

rev.	Description	Date
B	Detailed Drawings	17-01-2018
A	Detailed Drawings	08-01-2018

Arch: M.Abudib


Approved by:
R.Almasri

Client:
UN HABITAT

UN HABITAT
FOR A BETTER URBAN FUTURE

Sanitary Drawings



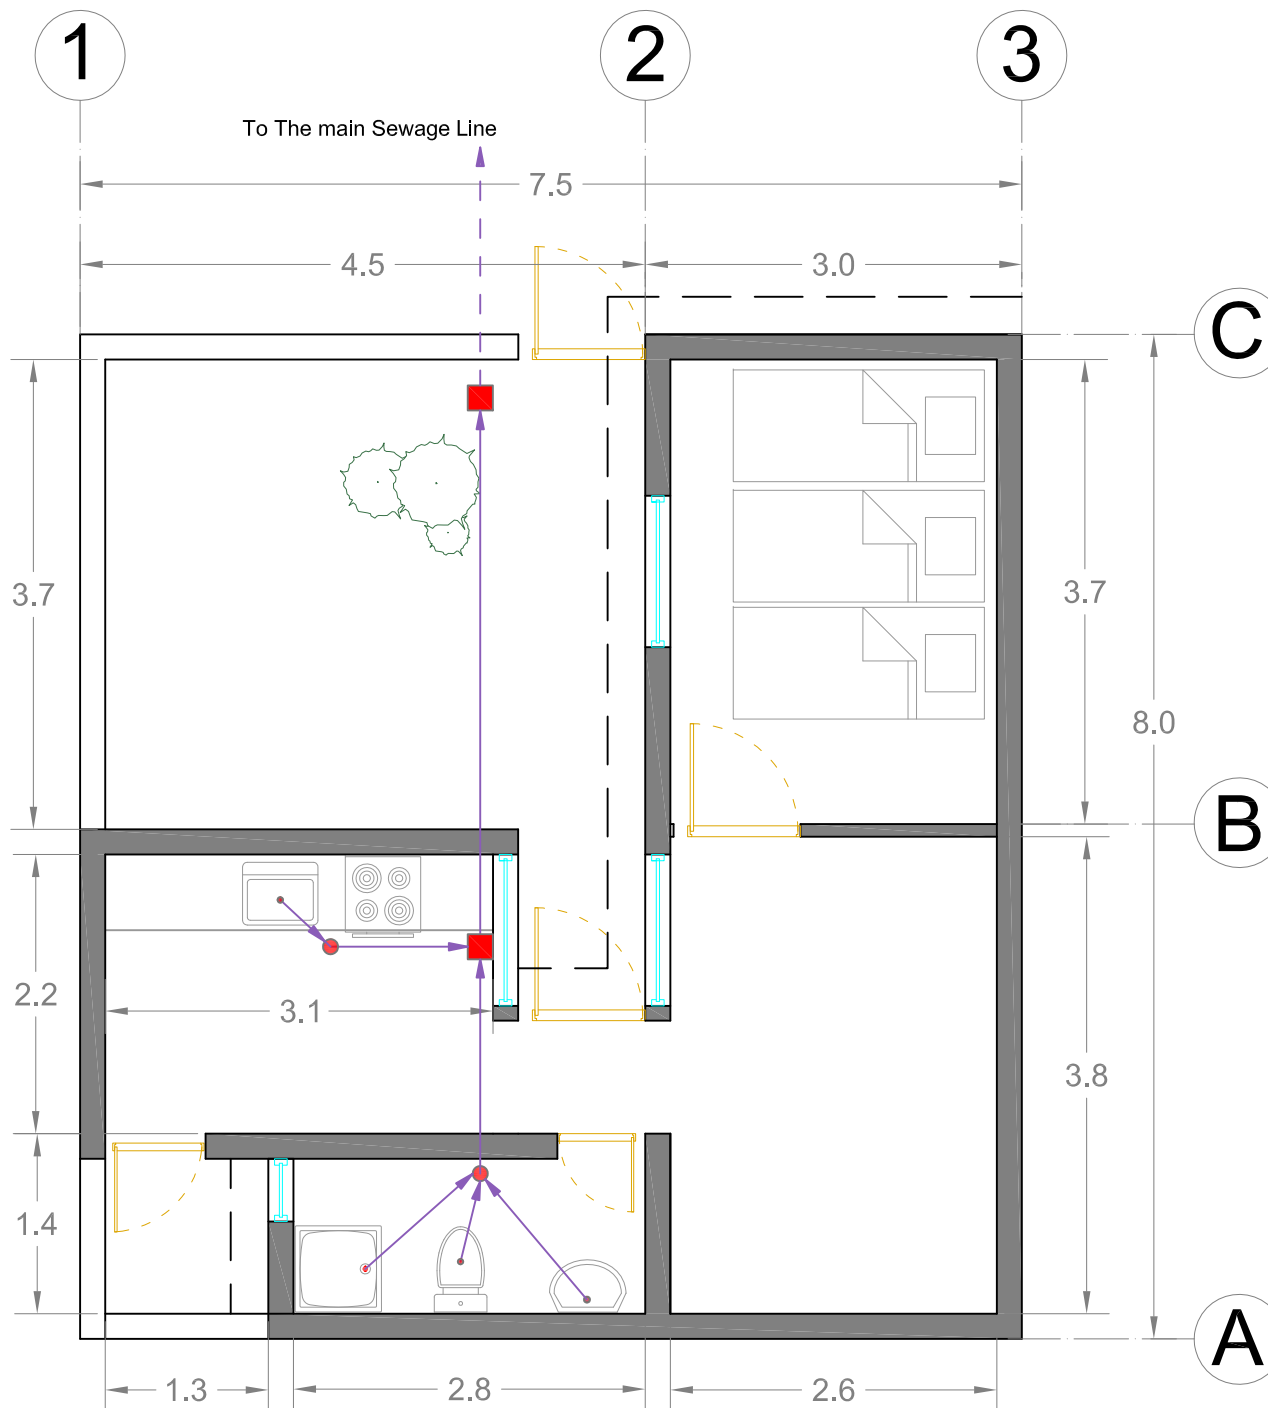

Legend:

No	Symbols	Descriptions
02	●	Drains
02	■	Main Drain

Project:

KARMA
Returnees Project

Drawing :
Unit Plan - Drainage Network

Level:

Scale:

1/60

SN:

SA-PL-01

Format:

A4

rev.	Description	Date
B	Detailed Drawings	17-01-2018
A	Detailed Drawings	08-01-2018


Arch: M.Abudib

Approved by:
R.Almasri

Client:

UN HABITAT

UN HABITAT
FOR A BETTER URBAN FUTURE

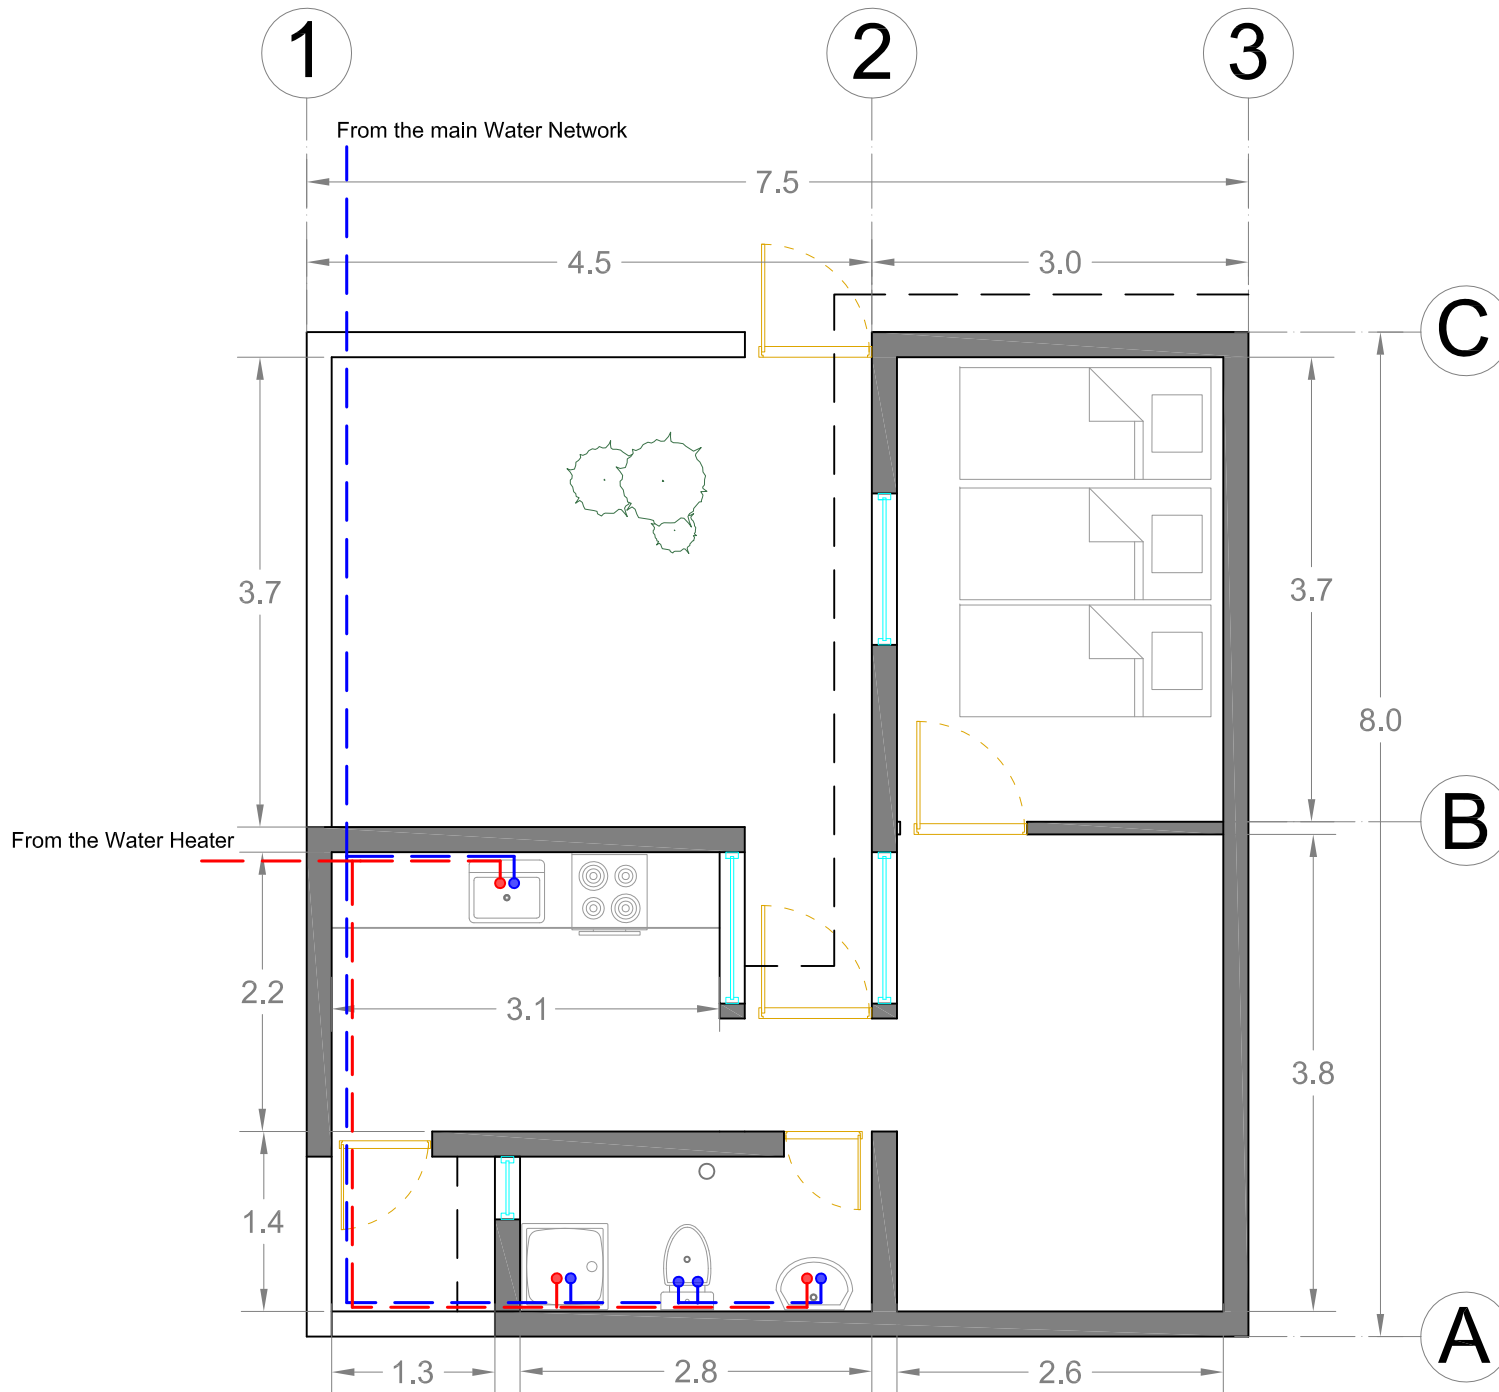

Legend:

No	Symbols	Descriptions
05	—	Cold Water net
03	—	Hot Water net

Project:

KARMA
Returnees Project

Drawing :

Unit Plan -Water Supply
Network

Level:

Scale:

1/60

SN:

SA-PL-02

Format:

A4

rev.	Description	Date
B	Detailed Drawings	17-01-2018
A	Detailed Drawings	08-01-2018

Arch: M.Abudib

Approved by:

R.Almasri


Client:

UN HABITAT

UN HABITAT
FOR A BETTER URBAN FUTURE

Electrical Drawings



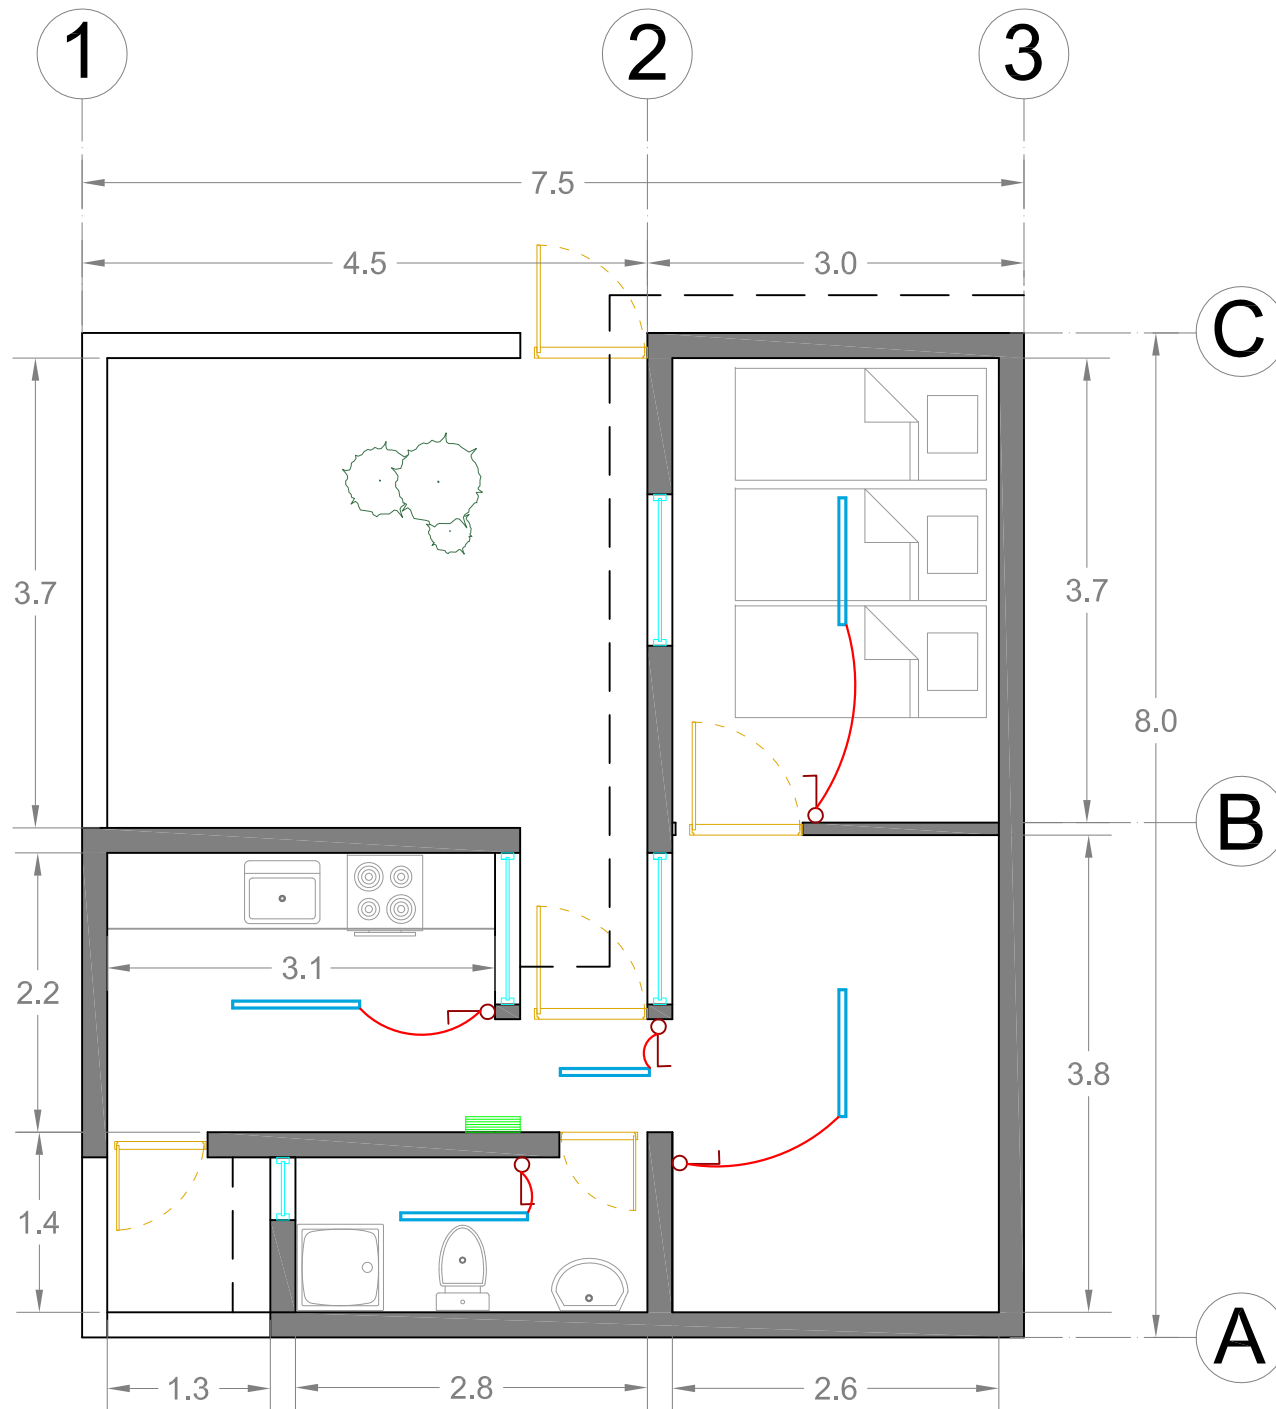

Legend:		
No	Symbols	Descriptions
04		One Way One Gang, h=110cm
04		Lighting wire
04		Light
01		Electrical Board

Project:
KARMA
 Returnees Project

Drawing :
 Lighting & Switch Light Plan

Level:

Scale: 1/60
 SN: ELE-PL-01

Format: A4

rev.	Description	Date
B	Detailed Drawings	17-01-2018
A	Detailed Drawings	08-01-2018

Arch: M.Abudib

Approved by:
 R.Almasri

Client:
 UN HABITAT

UN HABITAT
 FOR A BETTER URBAN FUTURE

Site Plan Drawings



Legend:

Project:

KARMA
Returnees Project

Drawing :

Site Plan

Level:

Scale:
1/800

SN:
AR-PL-03

Format:
A4

rev.	Description	Date
B	Detailed Drawings	17.01.2018
A	Detailed Drawings	08.01.2018

Arch: M.Abudib

Approved by:
R.Almasri

Client:

UN HABITAT

X:\ARCAD\Drawings\UN HABITAT\Returnees\slp\slp.dwg

