
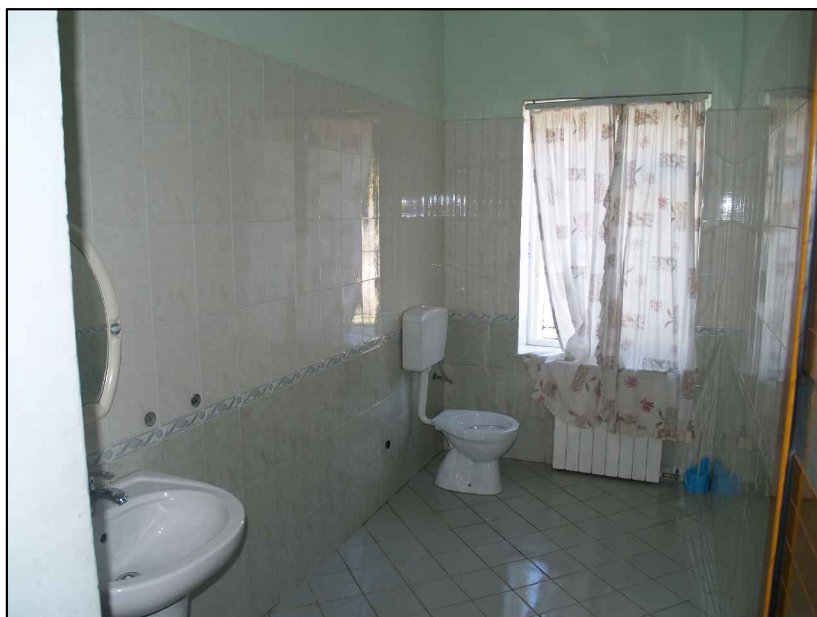
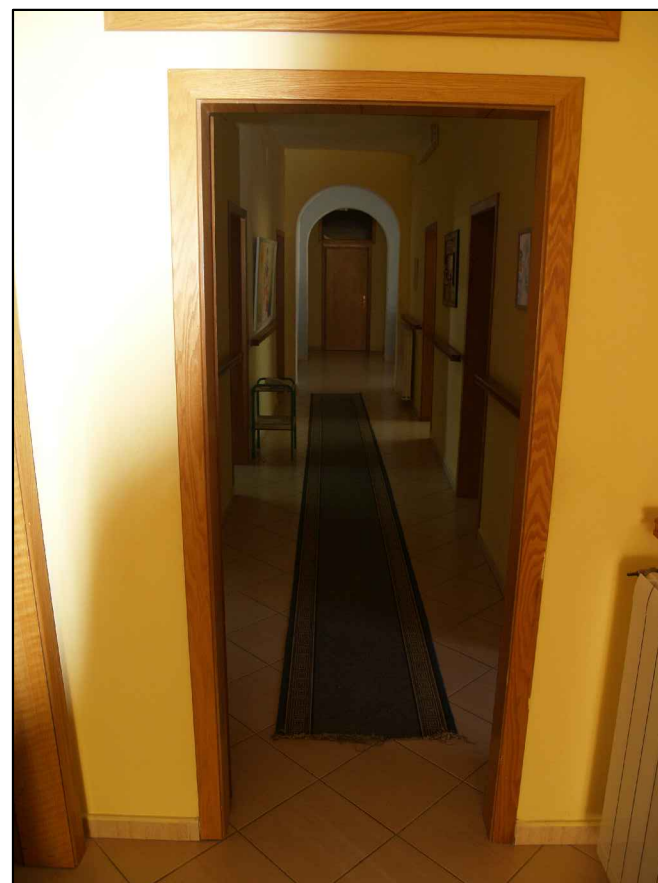
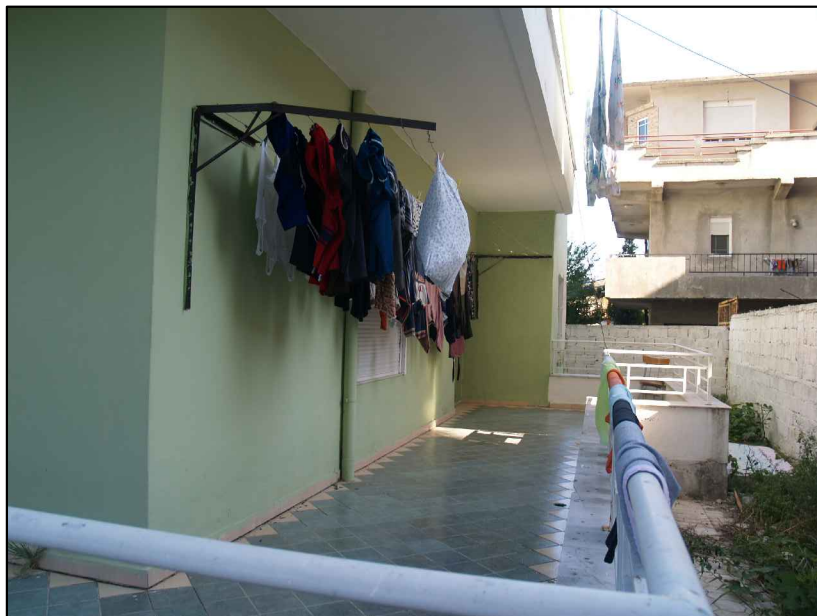
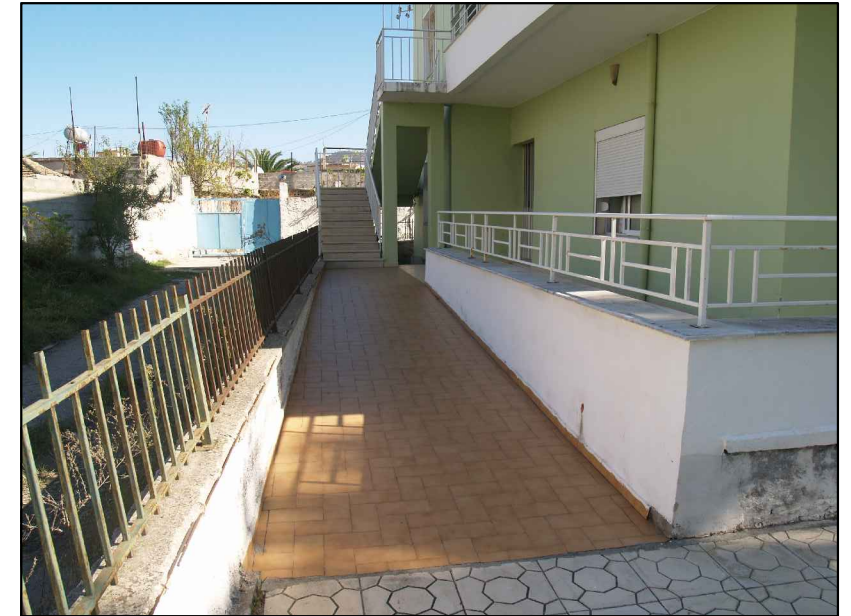







QENDRA E ZHVILLIMIT VLORE

DEVELOPMENT CENTER OF VLORA


**FOTO TE GJENDJES EKZISTUESE
PHOTOS OF THE EXISTING BUILDING**

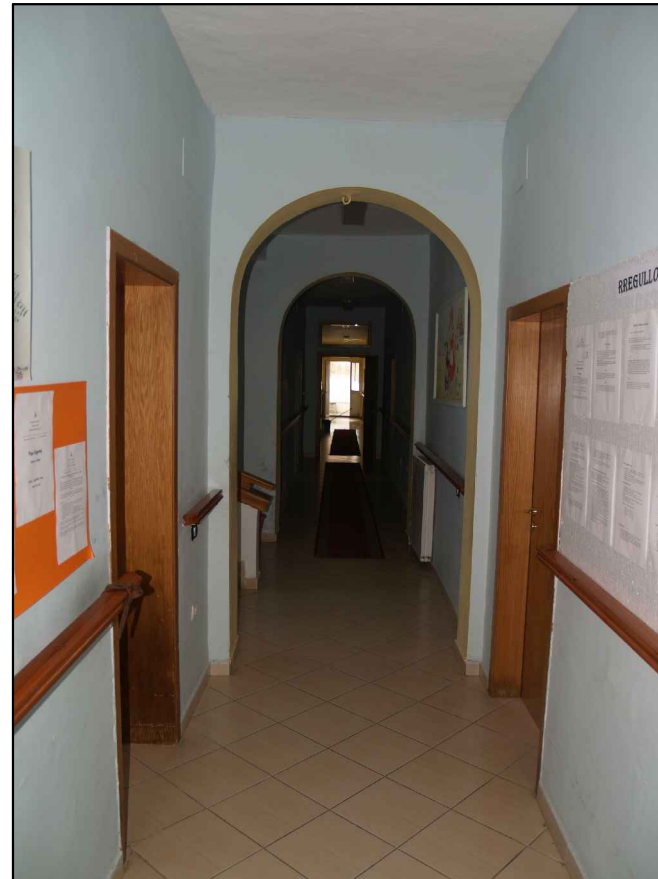

PLANIMETRITE E GJENDJES EKZISTUESE SH. 1:200 EXISTING PLANS SC. 1:200

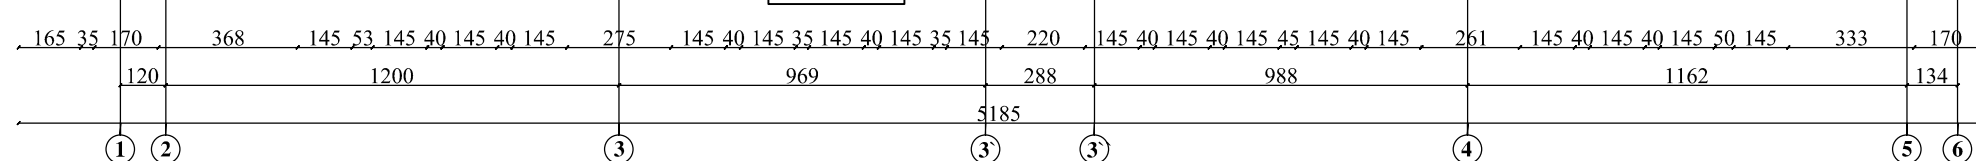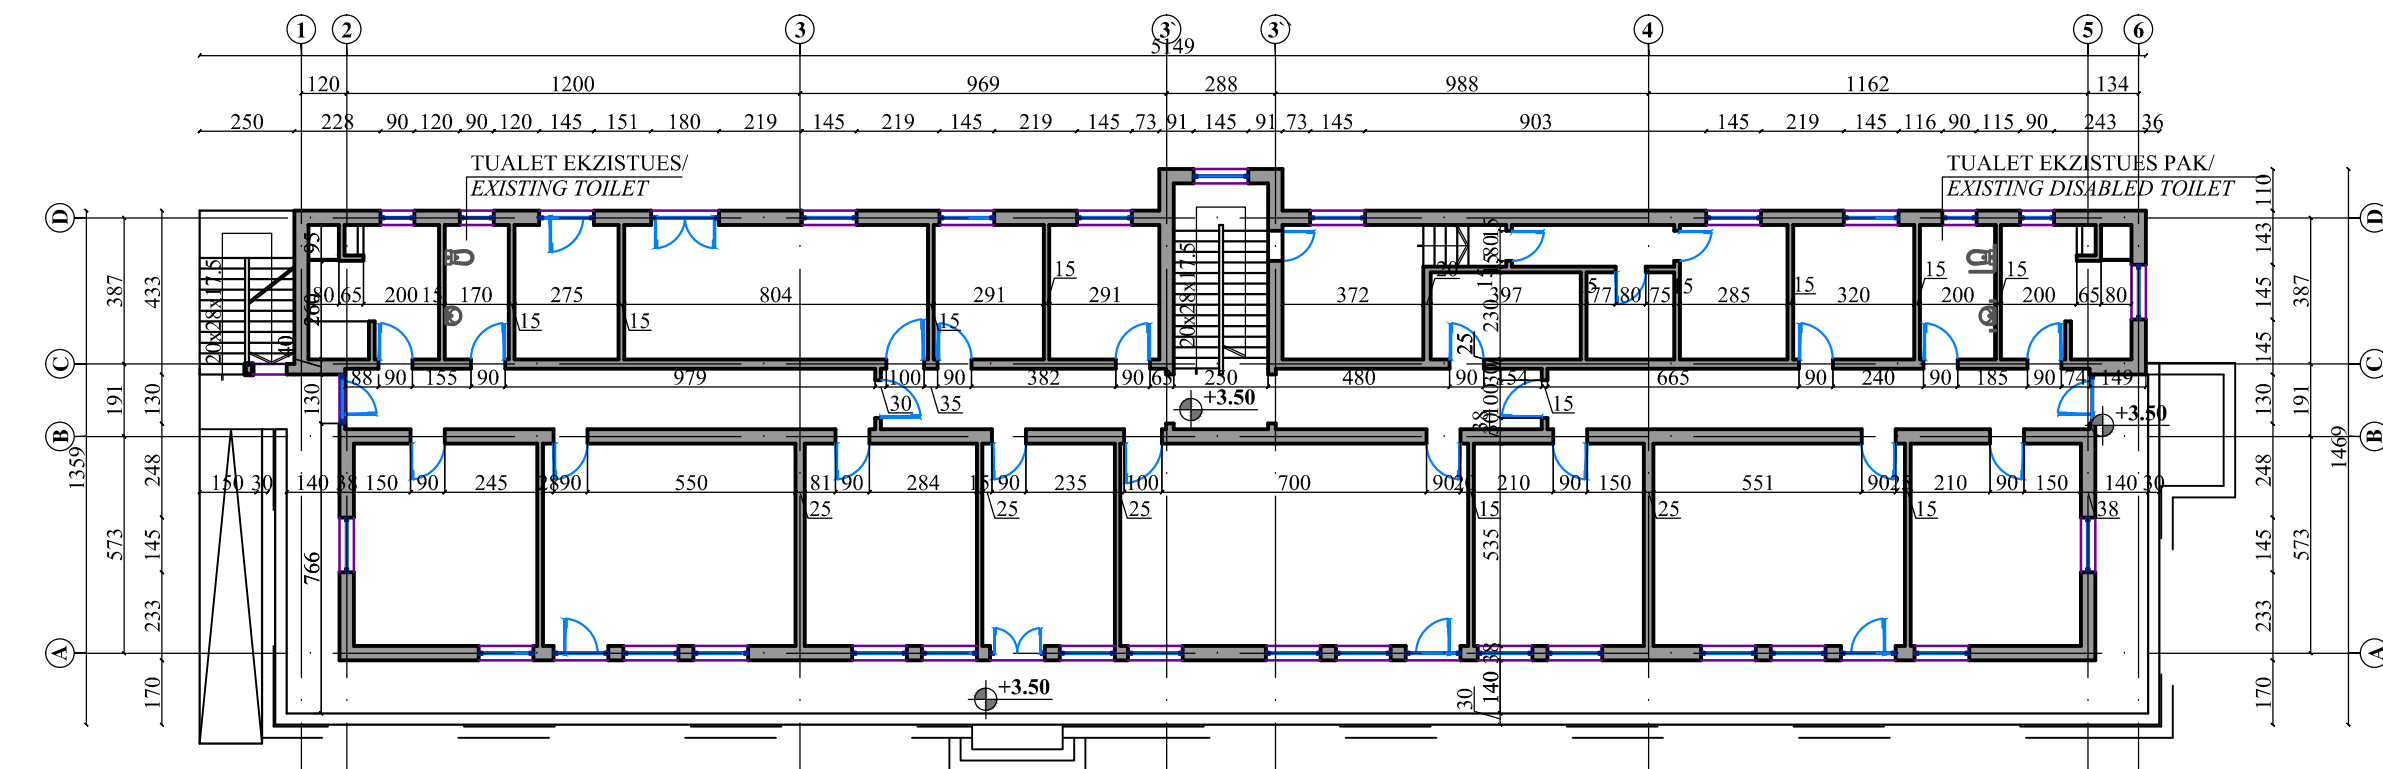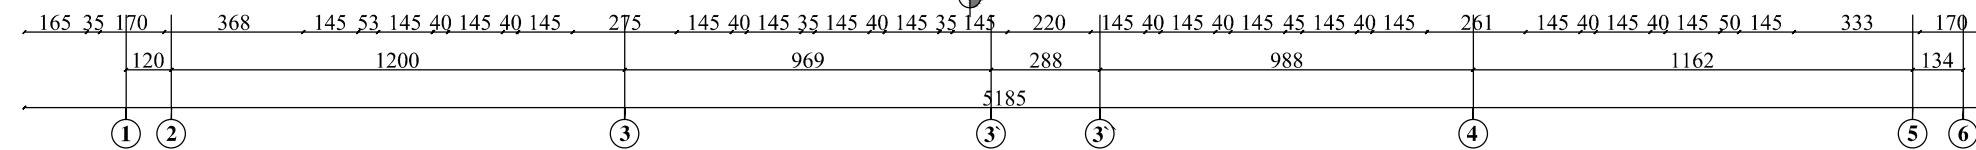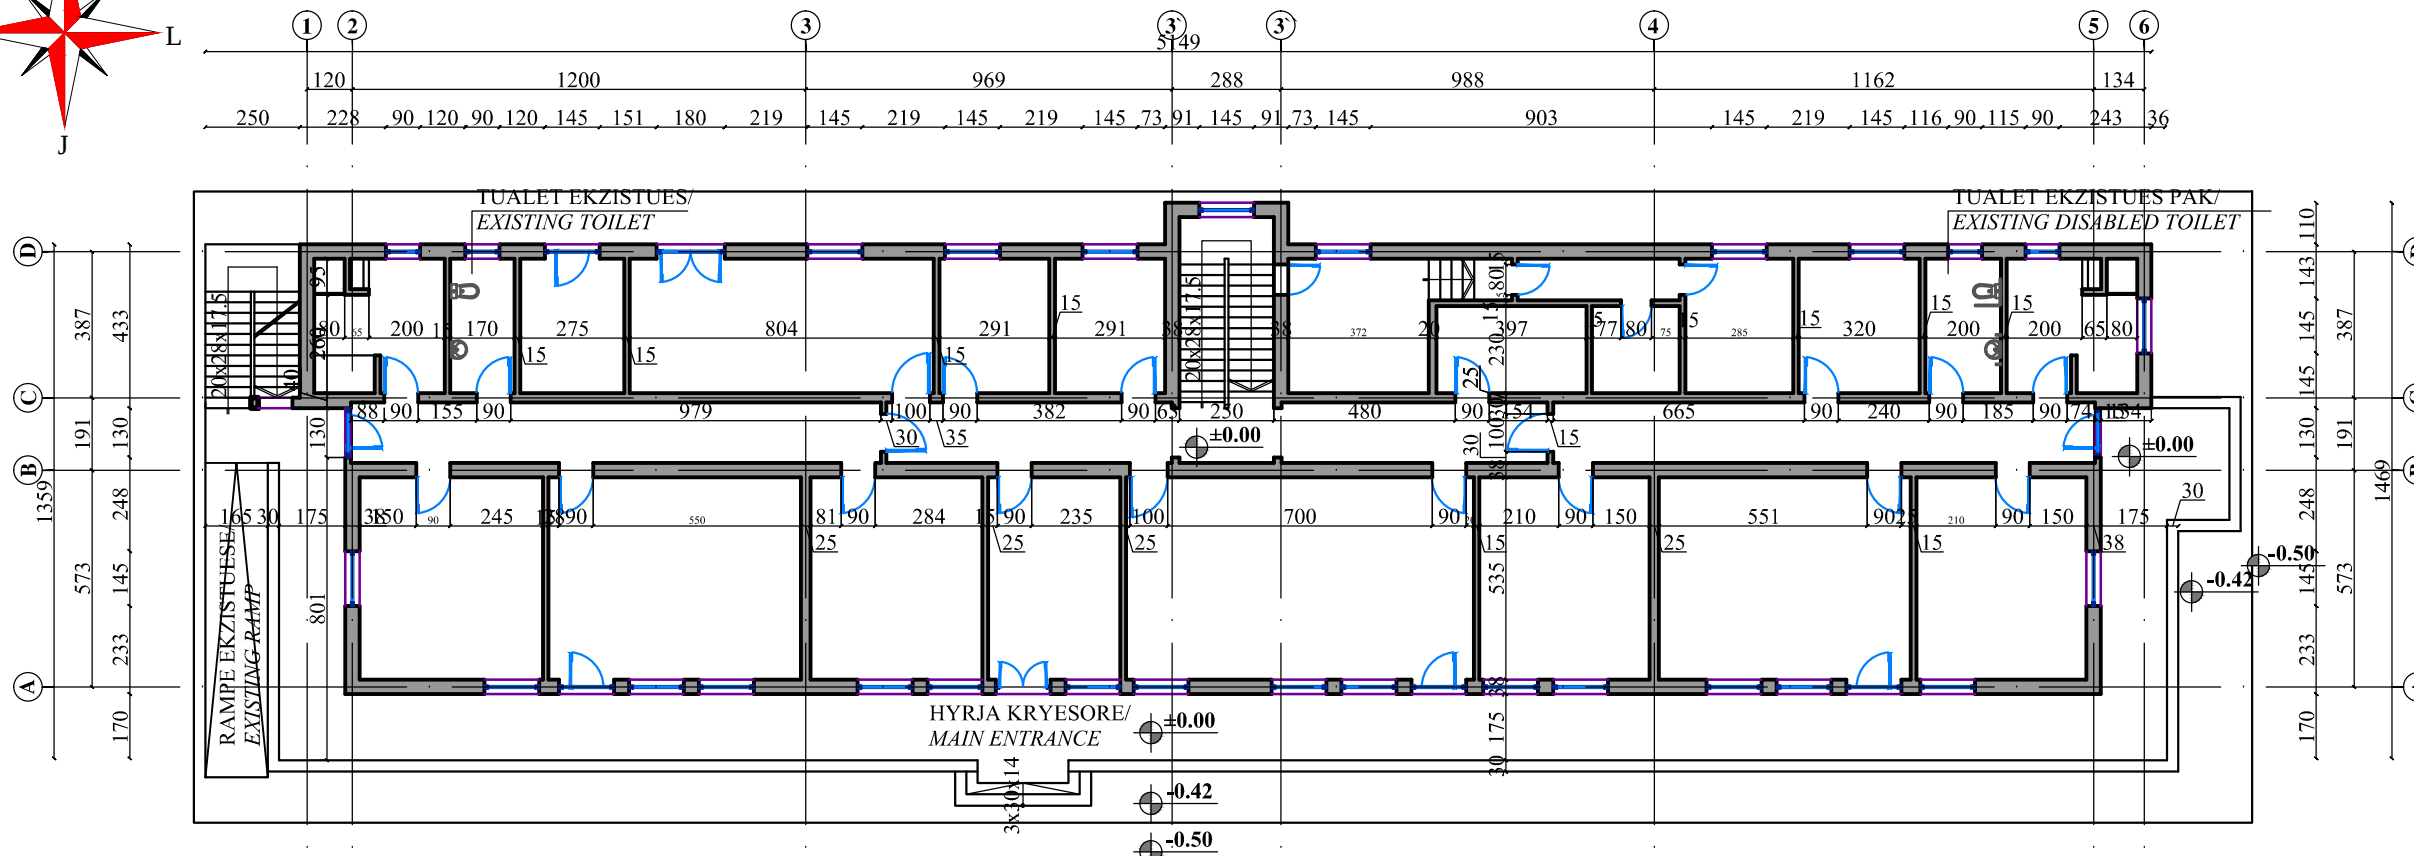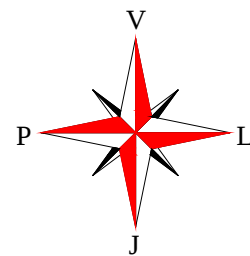


FASADA EKZISTUESE NGA JUGU
SH. 1:200
EXISTING SOUTH FACADE
SC. 1:200

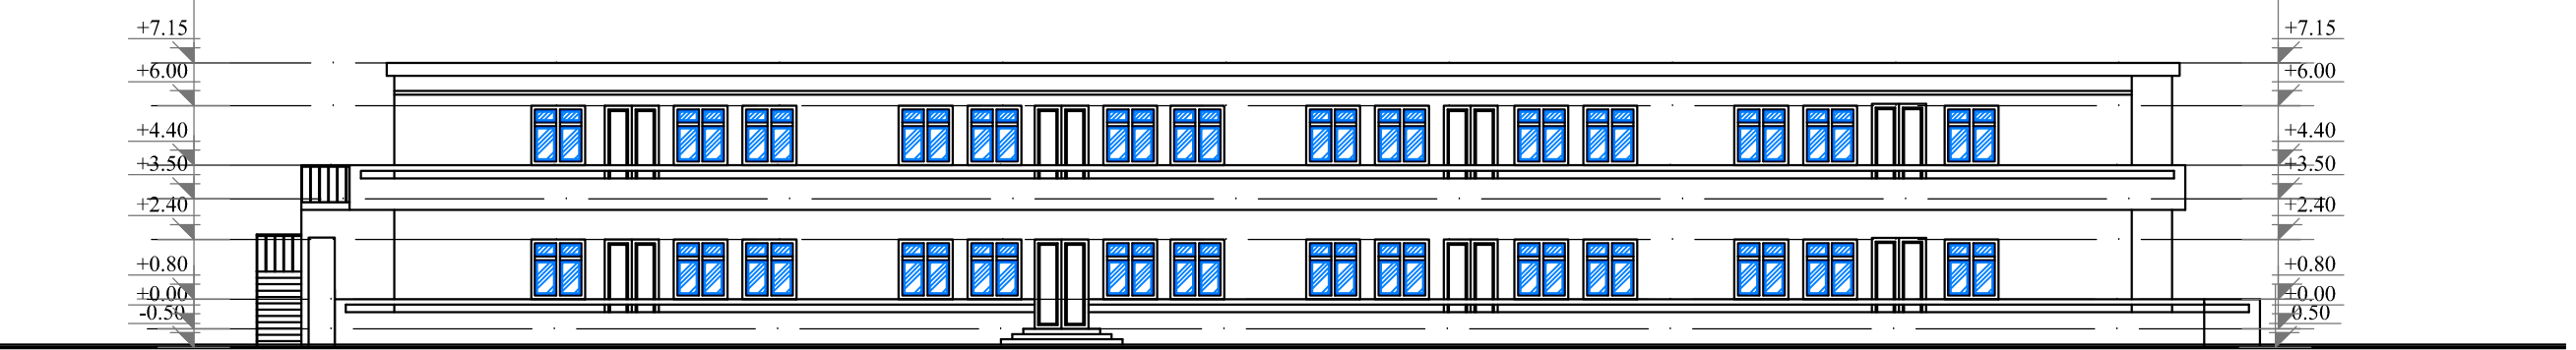



FASADA EKZISTUESE NGA PERENDIMI
SH. 1:200
EXISTING WEST FACADE
SC. 1:200




FASADA EKZISTUESE NGA LINDJA
SH. 1:200
EXISTING EAST FACADE
SC. 1:200

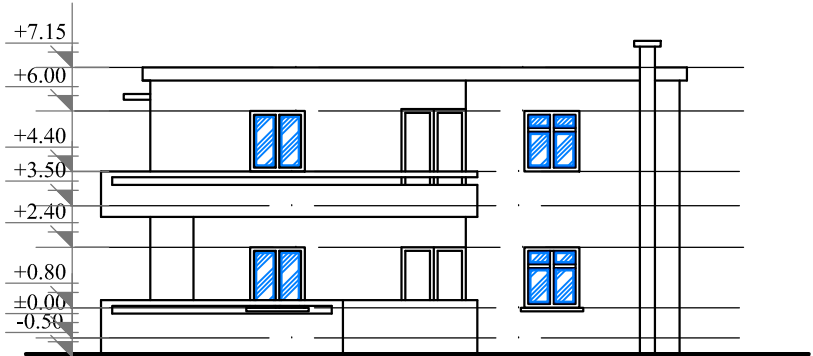


PLANI I PROPOZUAR I SISTEMIMIT SH. 1:200
PROPOSED SITE PLAN SC. 1:200

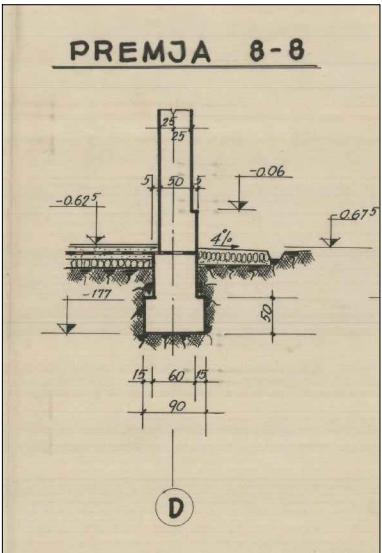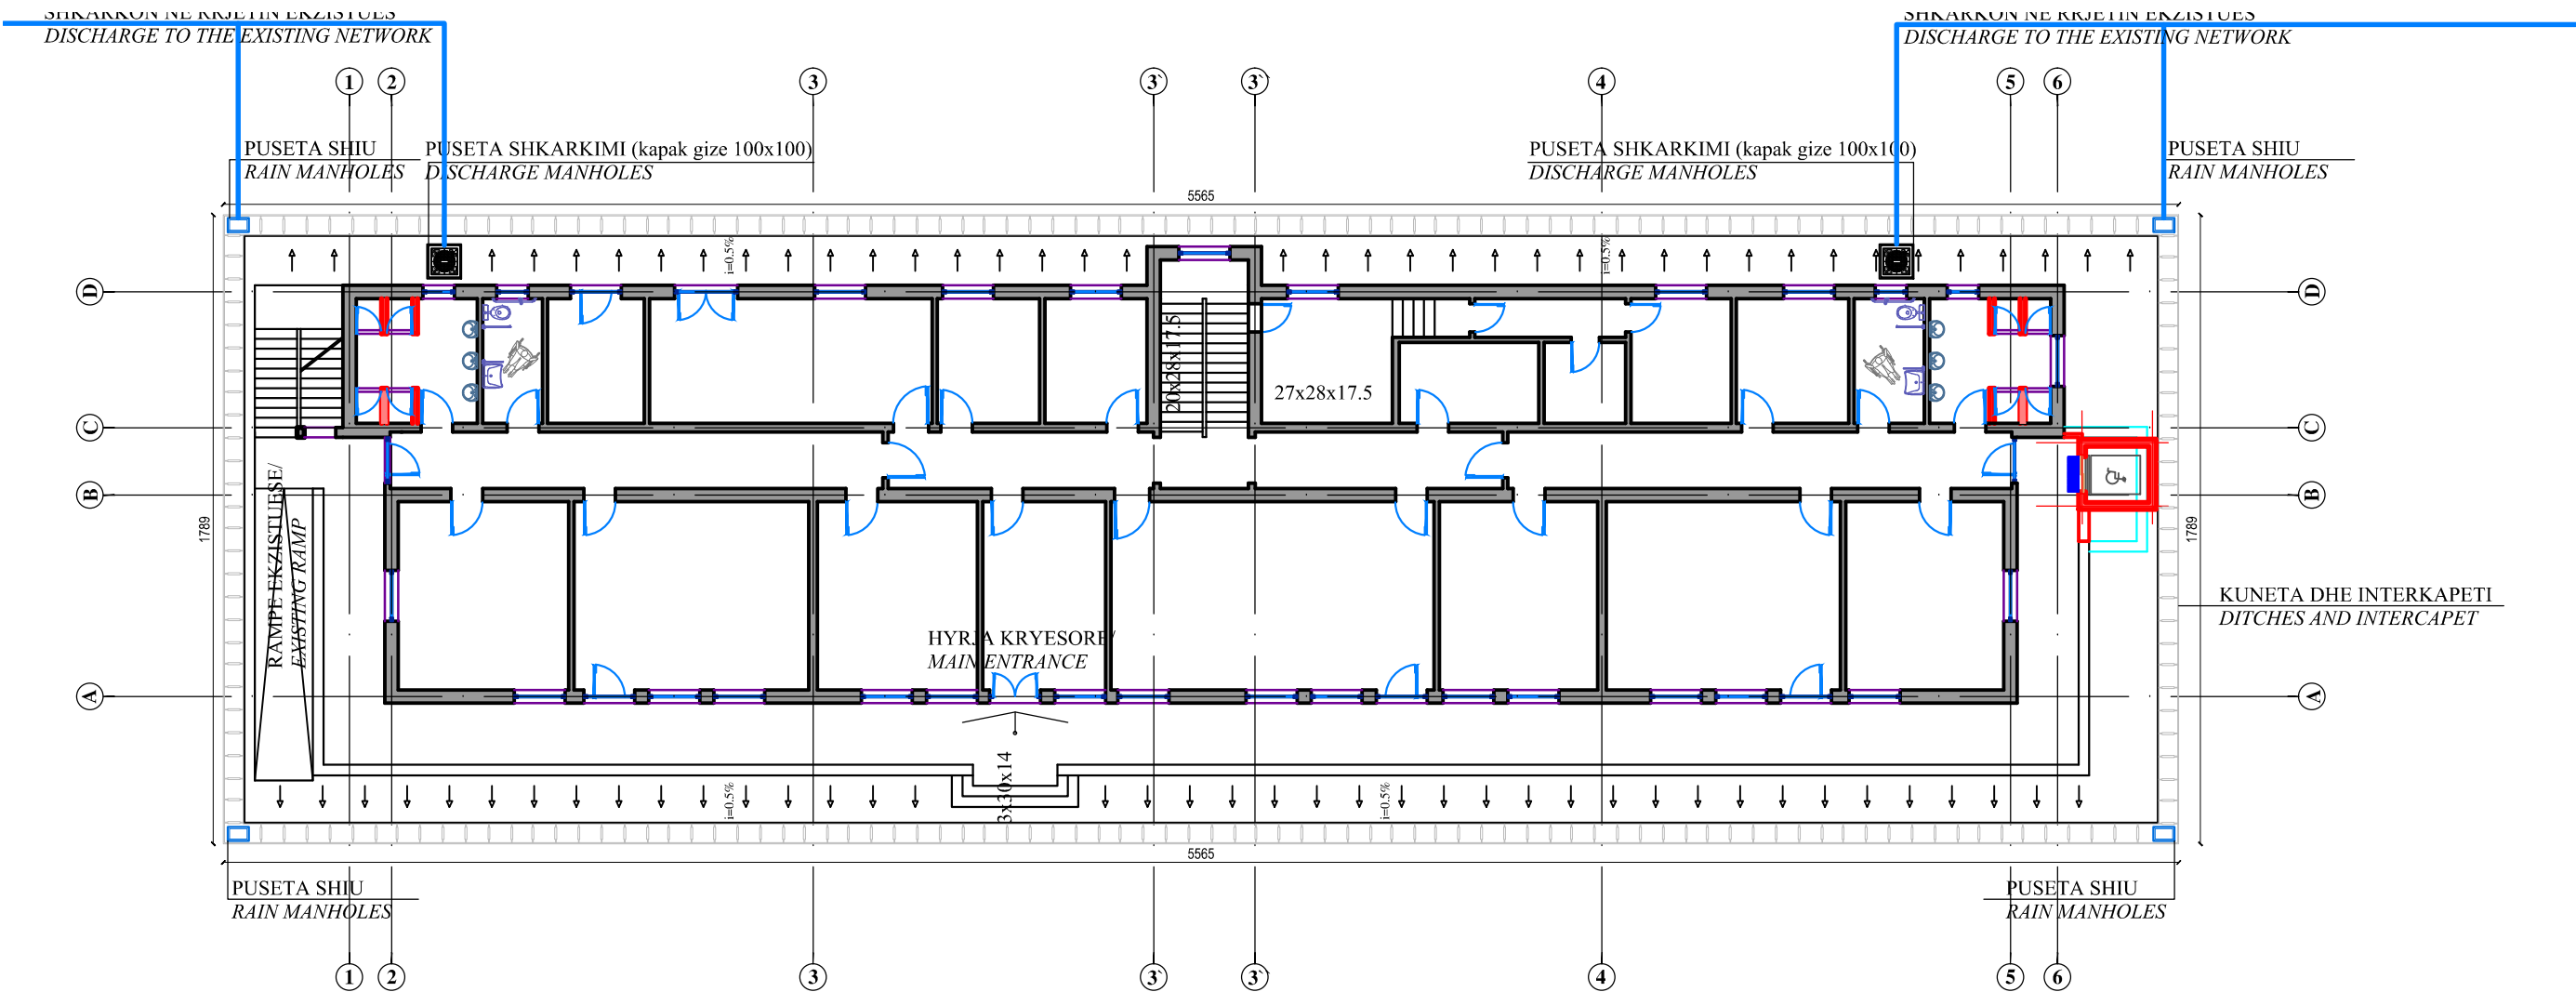

DETAJ I KUNETES
DITCHES DETAIL

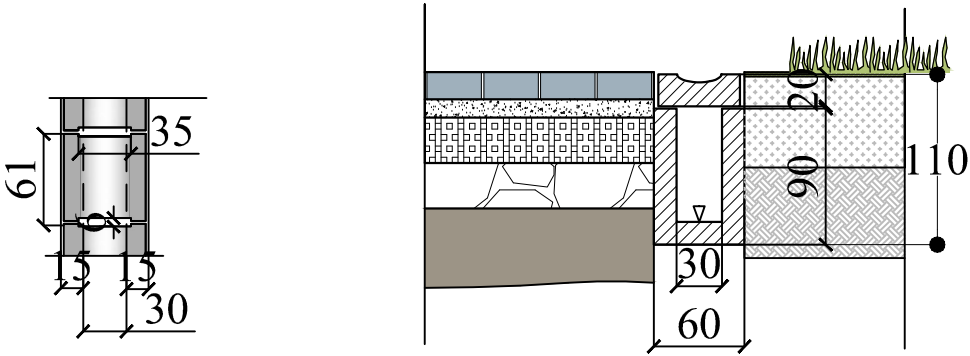


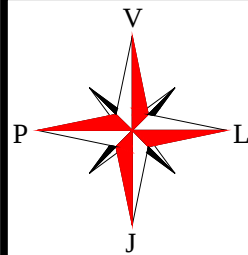

PLANIMETRITE E PROPOZUARA SH. 1:200 PROPOSED PLANS SC. 1:200




PLANI ME NDERHYRJJET E PROPOZUARA
NE NYET SANITARE TE KATIT PERDHE SH. 1:100
PROPOSED TOILET PLANS SC. 1:100

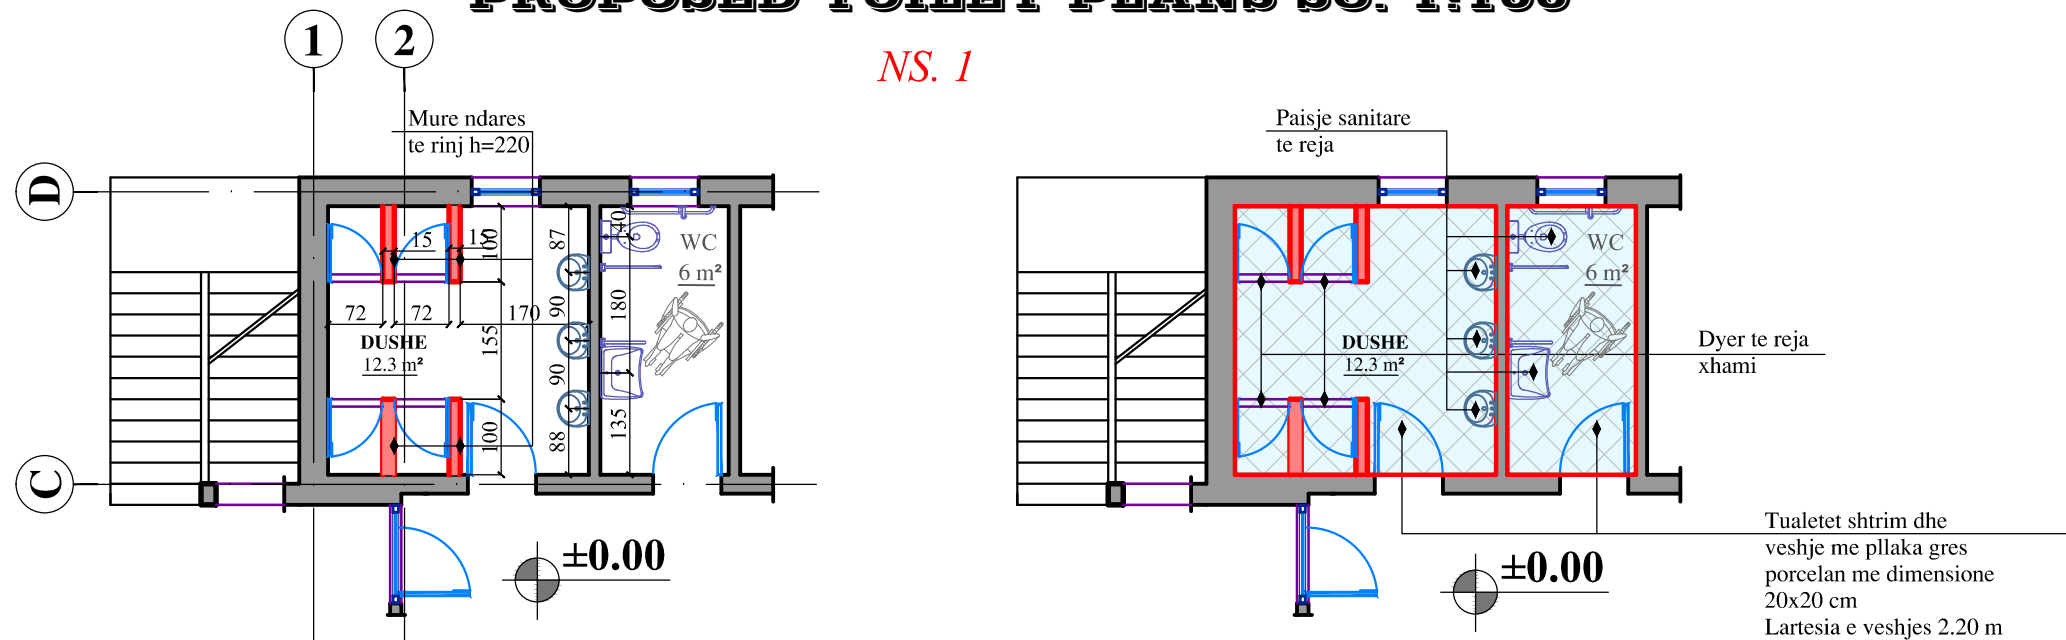

Legjende per dyert


- D1 (dere duralumini me tek xham me permasa 70*210 cm) cope 4
- D1 (dere duralumini me tek xham me permasa 90*210 cm) cope 2

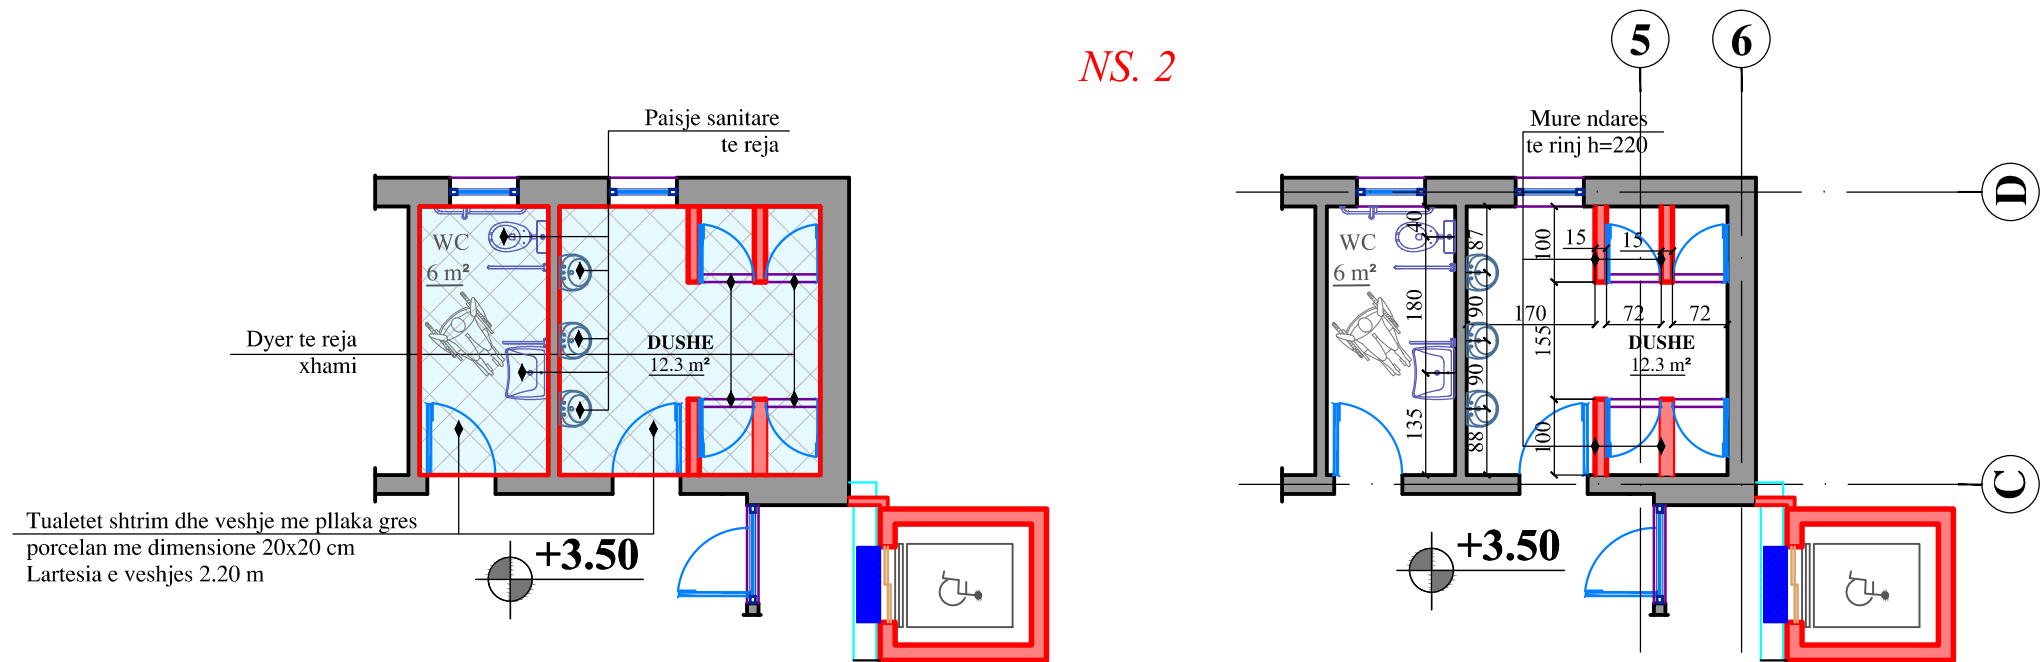

Legjende per dyert

- D1 (dere duralumini me tek xham me permasa 70*210 cm) cope 4
- D1 (dere duralumini me tek xham me permasa 90*210 cm) cope 2

PLANI ME NDERHYRJJET E PROPOZUARA
NE NYET SANITARE TE KATIT TE PARE SH. 1:100
PROPOSED TOILET PLANS SC. 1:100

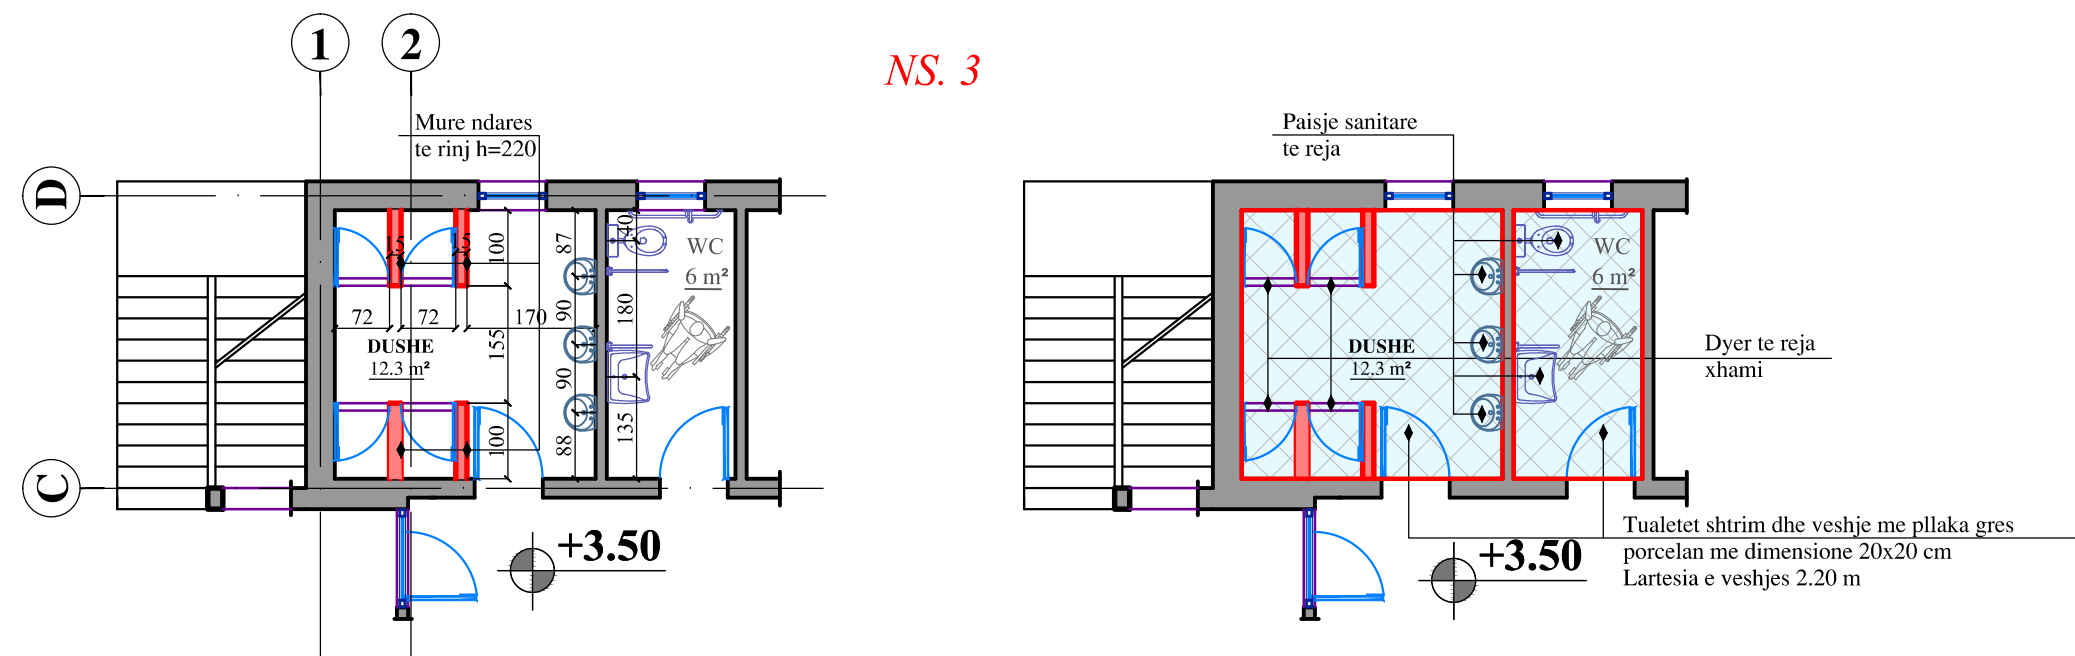


Legjende per dyert

- D1 (dere duralumini me tek xham me permasa 70*210 cm)
- D1 (dere duralumini me tek xham me permasa 90*210 cm)

cope 4

cope 2

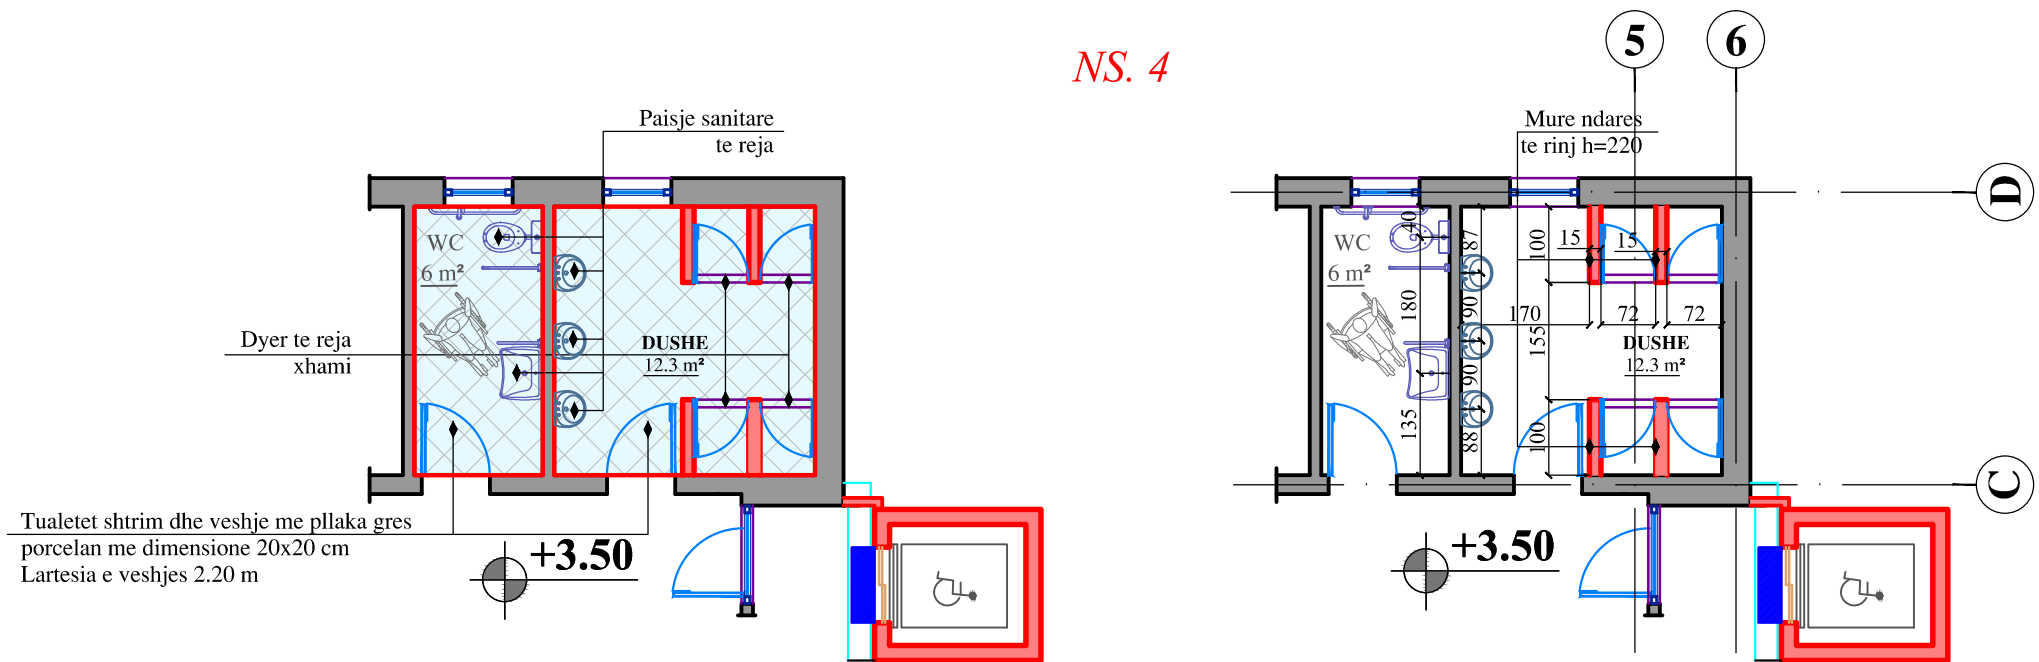


Legjende per dyert

- D1 (dere duralumini me tek xham me permasa 70*210 cm)
- D1 (dere duralumini me tek xham me permasa 90*210 cm)


cope 4

cope 2

FASADA E PROPOZUAR NGA JUGU
SH. 1:200
SOUTH PROPOSED FACADE
SC. 1:200

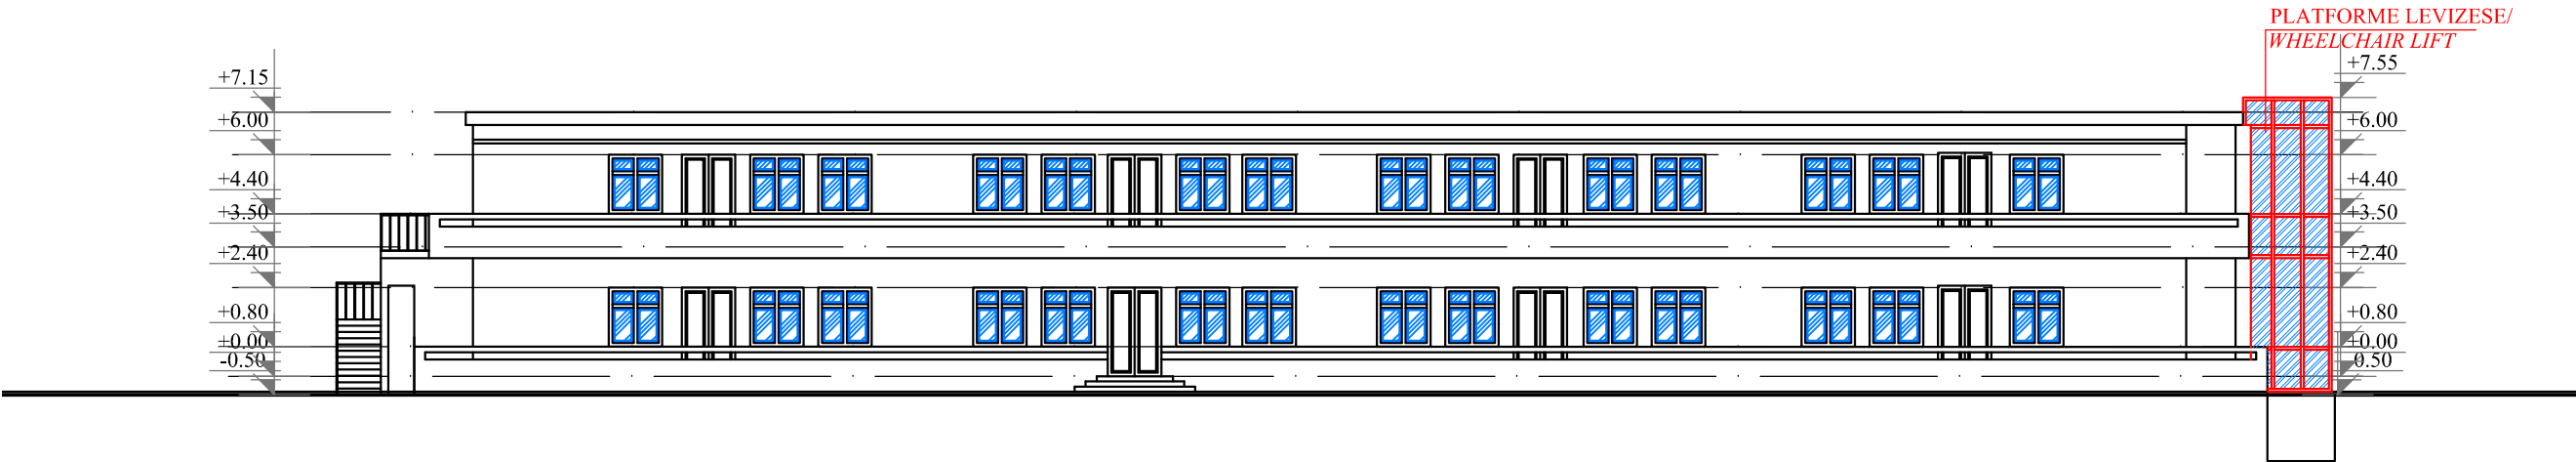

FASADA E PROPOZUAR NGA LINDJA
SH. 1:200
EAST PROPOSED FACADE
SC. 1:200

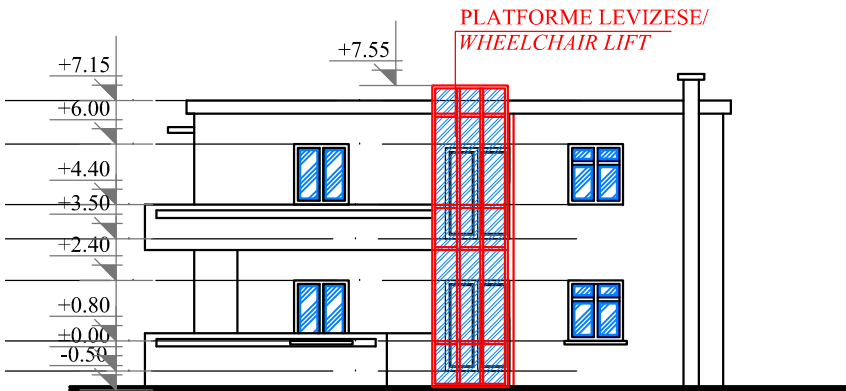



FRAGMENTE TE PLANIT TE KANALIZIMEVE
NE NYET SANITARE SH. 1:50
SEWAGE TOILET PLANS SC. 1:50

NS. 1

NS. 3

NS. 2

NS. 4

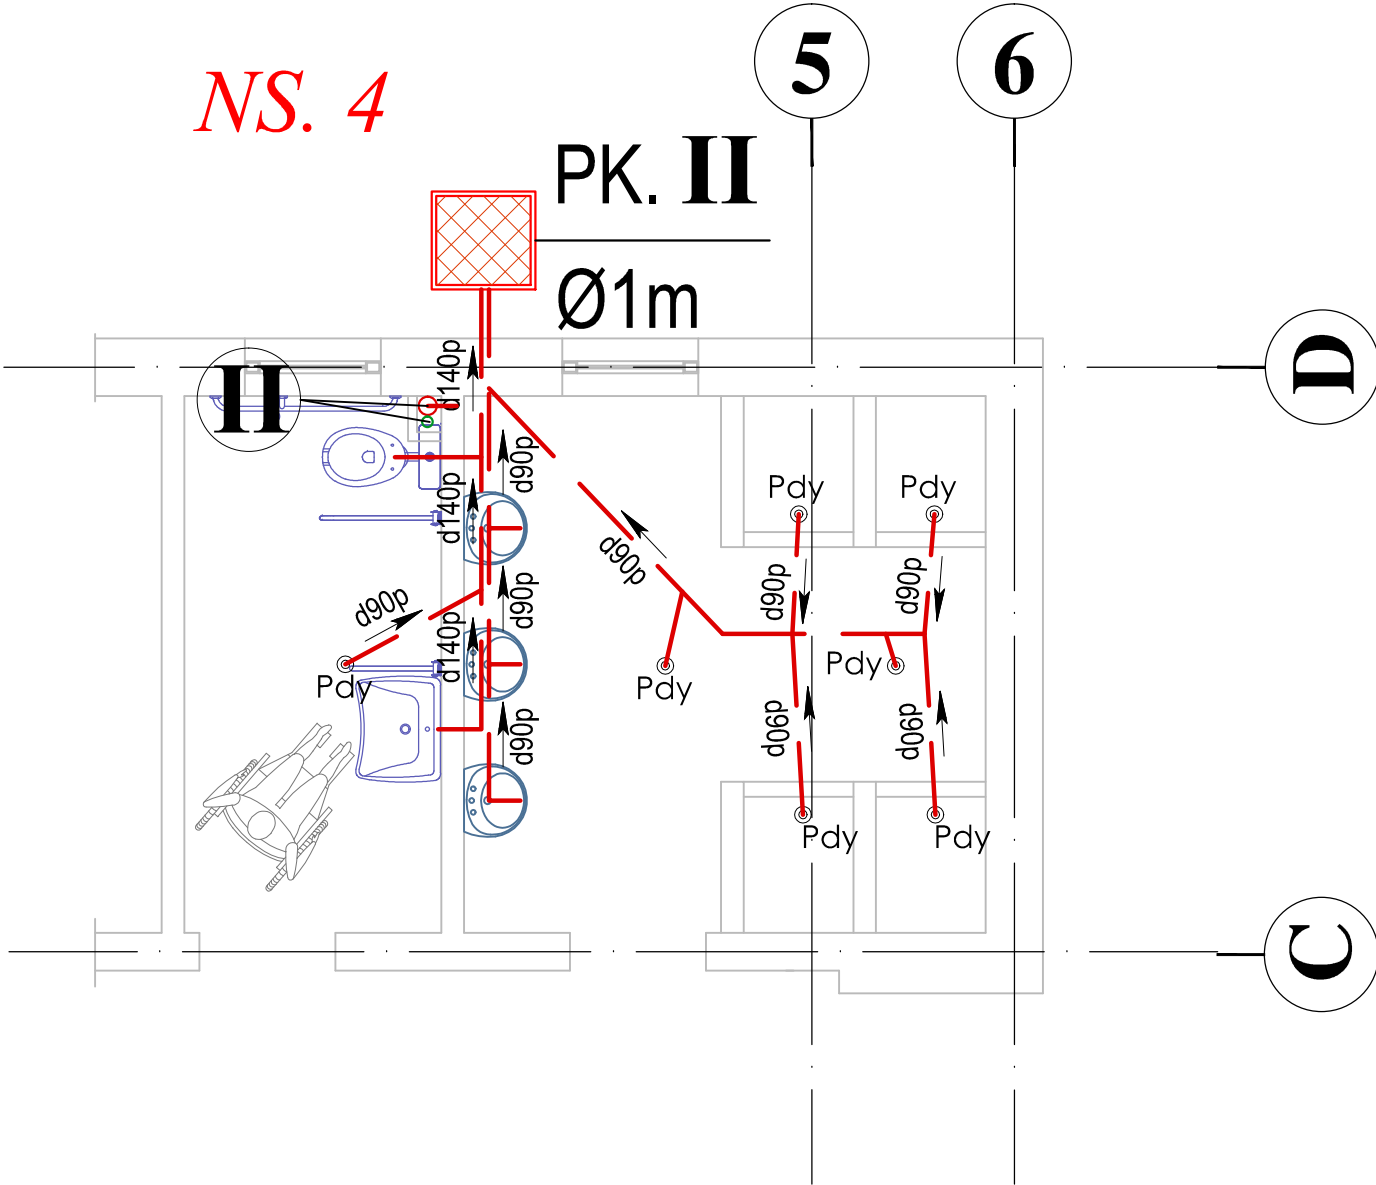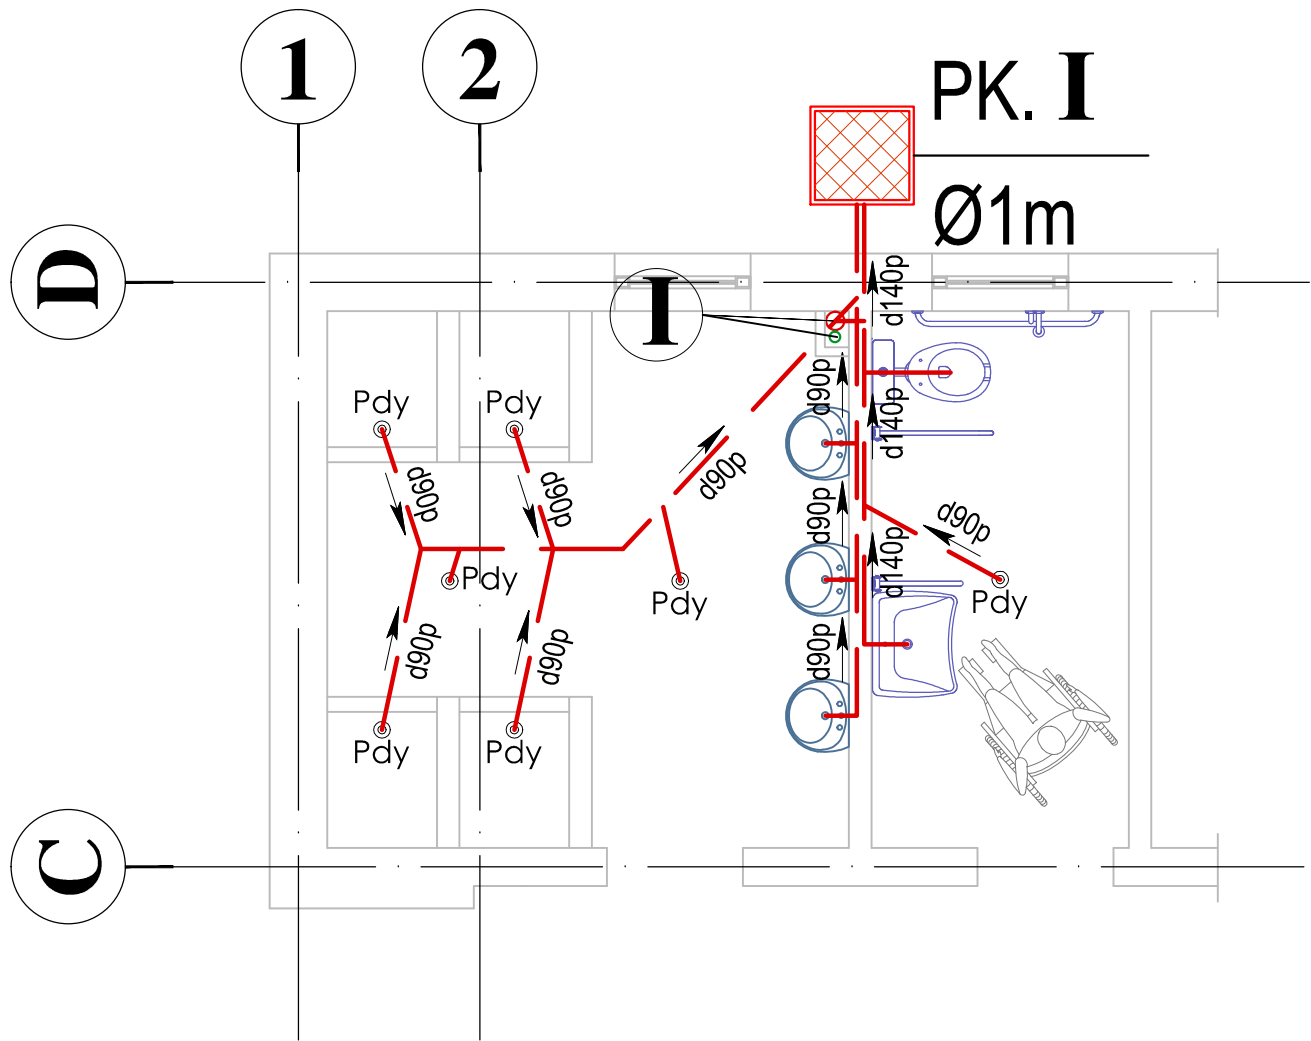

LEGJENDE

- SH TUBI I KANALIZIMIT TE UJRAVE TE ZEZA
- TUBI I SHOQERIMIT TE TUBIT
TE KANALIZIMIT TE UJRAVE TE ZEZA
- P.Dy.
d90 PILETE DYSHEMEJE

1 NUMRI I KOLLONES
SE SHKARKIMIT



K T S KUOTA E TOKES SISTEMUAR

PK. I
Ø1m PUSETE KONTROLLI Ø1m

FRAGMENTE TE PLANIT TE FURNIZIMIT ME UJE
NE NYET SANITARE SH. 1:50
WATER SUPPLY TOILET PLANS SC. 1:50

NS. 1
NS. 3

NS. 2
NS. 4

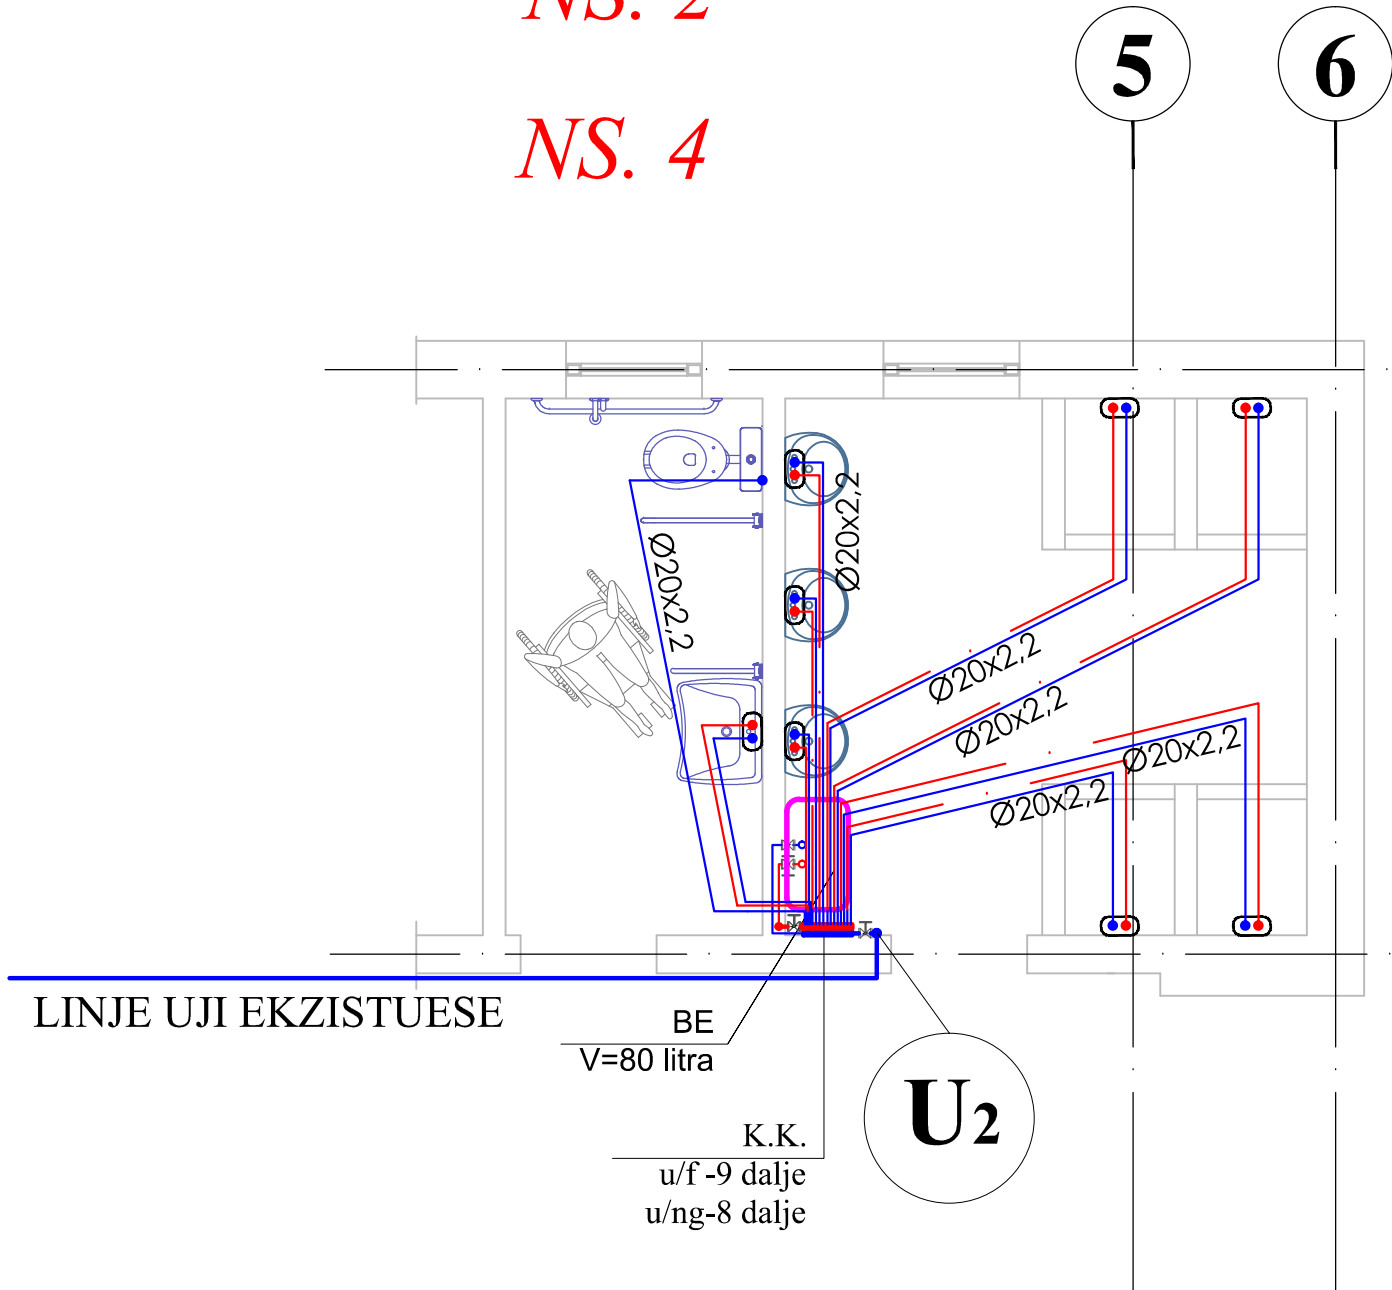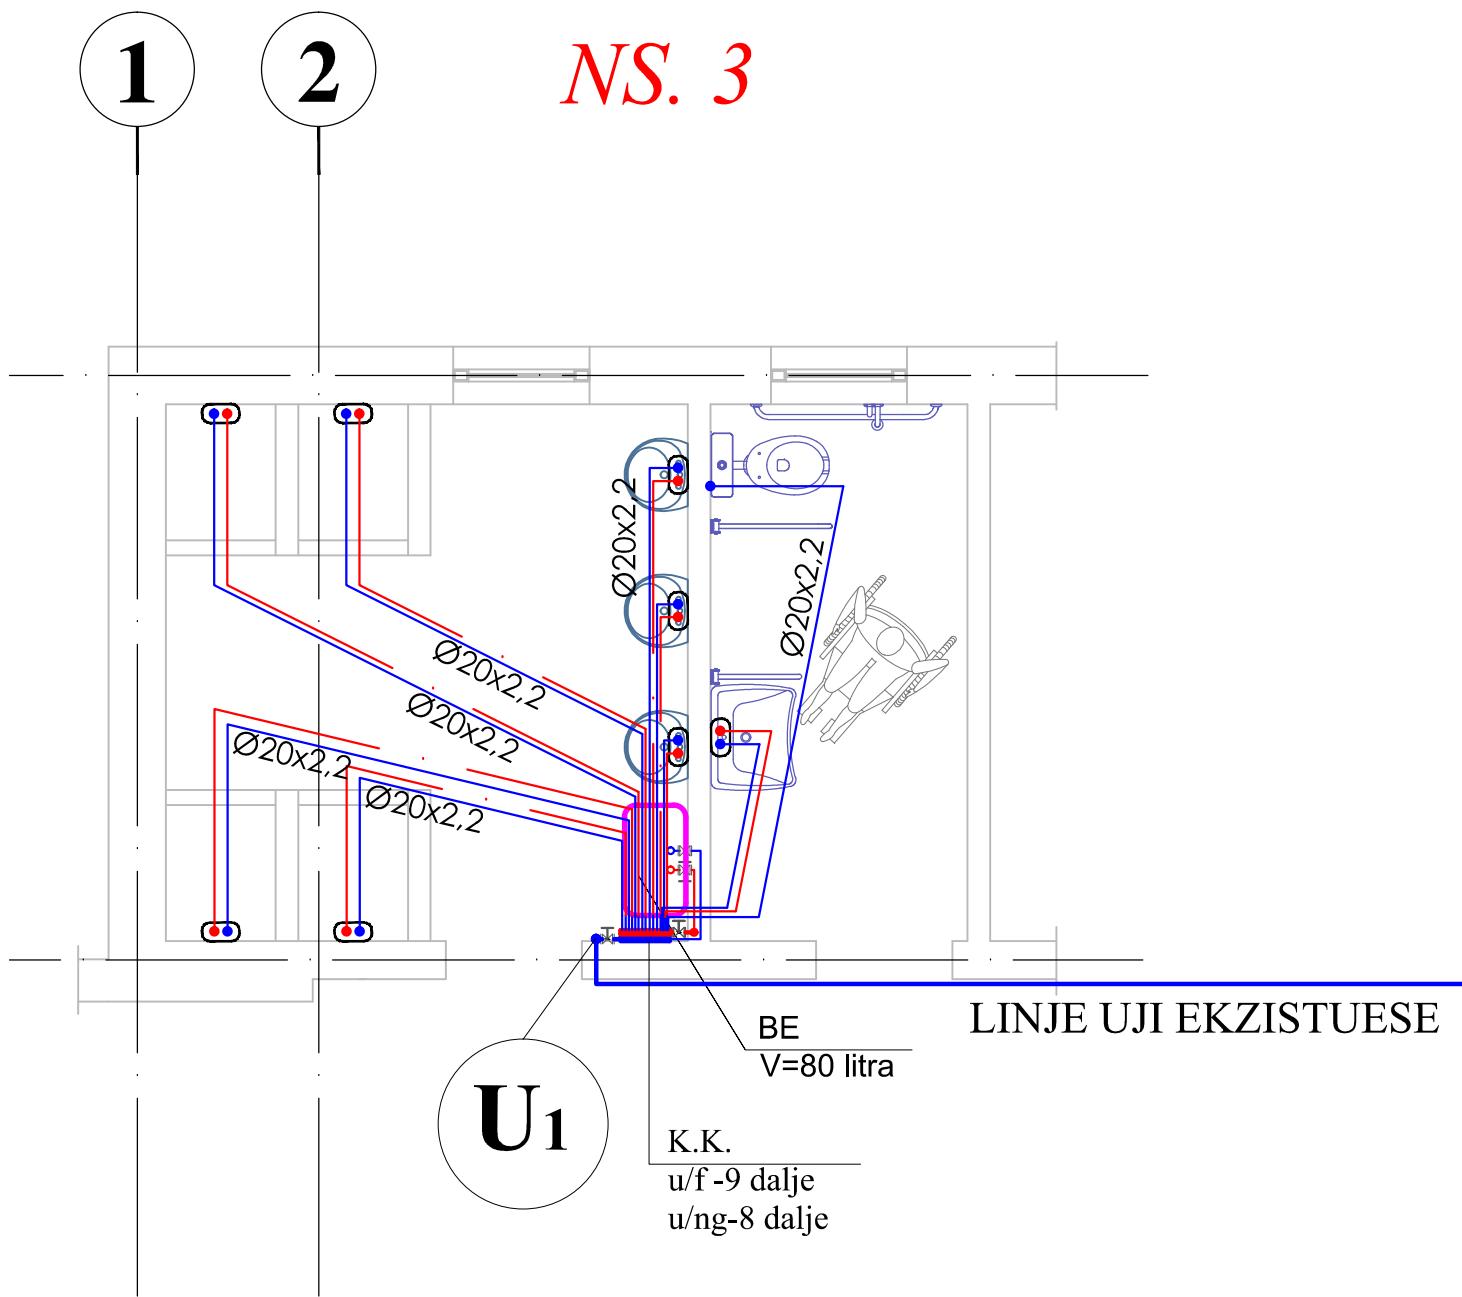


LEGJENDE

— TUBI I UJIT TE FTOHTE
— TUBI I UJIT TE NGROHTE

S

SARAÇINESKA

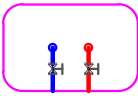

BOILER ELEKTRIK(horizontal)
V=80L (V=100L)



BOILER ELEKTRIK(horizontal)
V=30L




LINJE UJI PER
(katet e godines)

FRAGMENTE TE PLANIT TE FURNIZIMIT ME UJE
NE NYET SANITARE SH. 1:50
WATER SUPPLY TOILET PLANS SC. 1:50


NS. 1

NS. 3

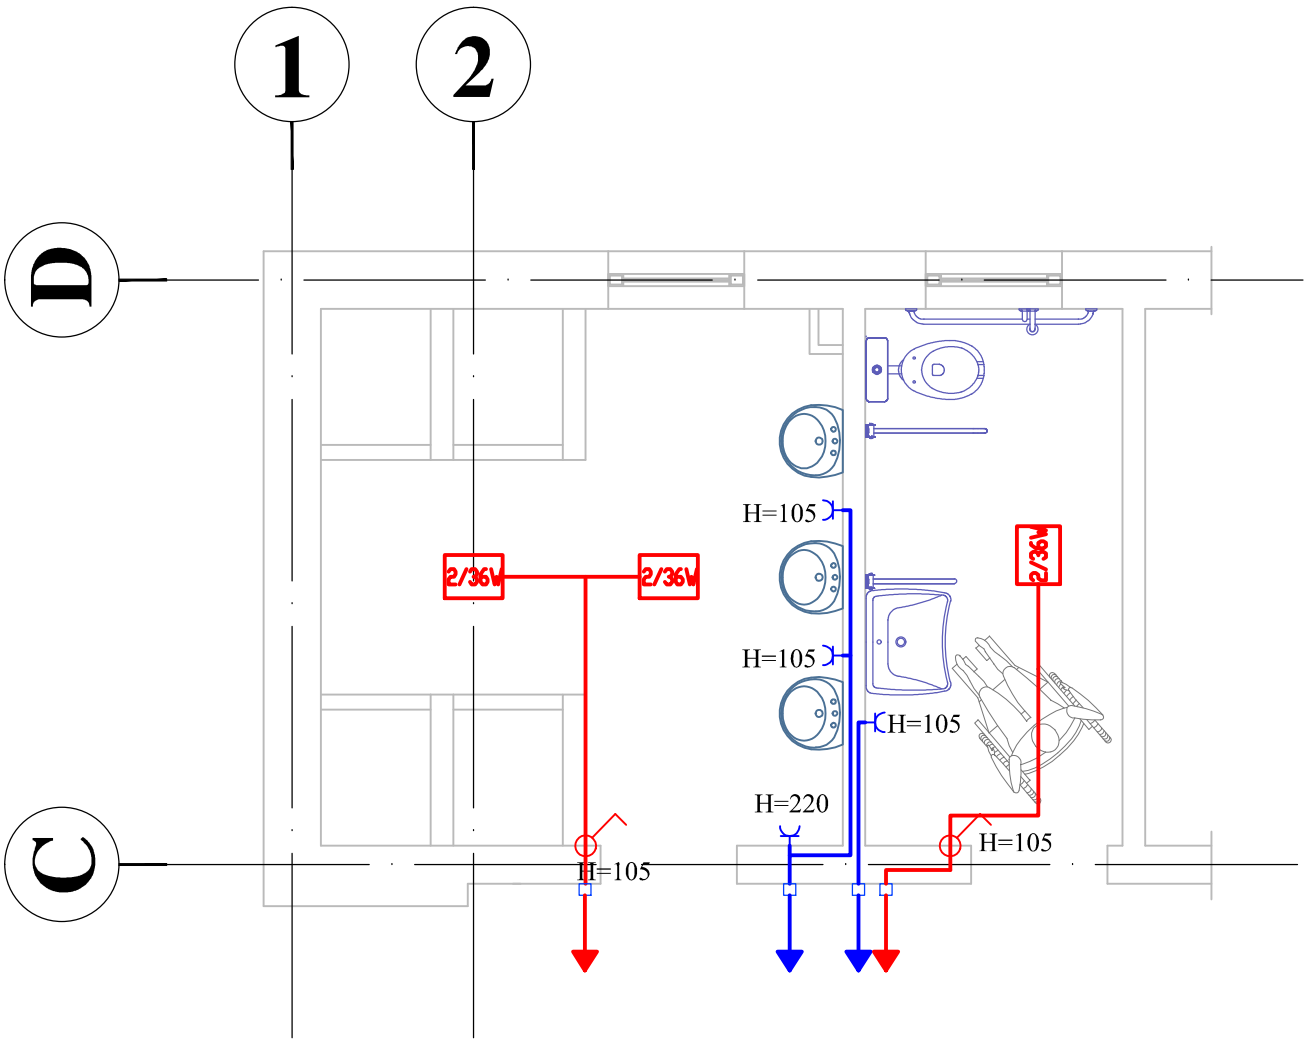

NS. 2

NS. 4

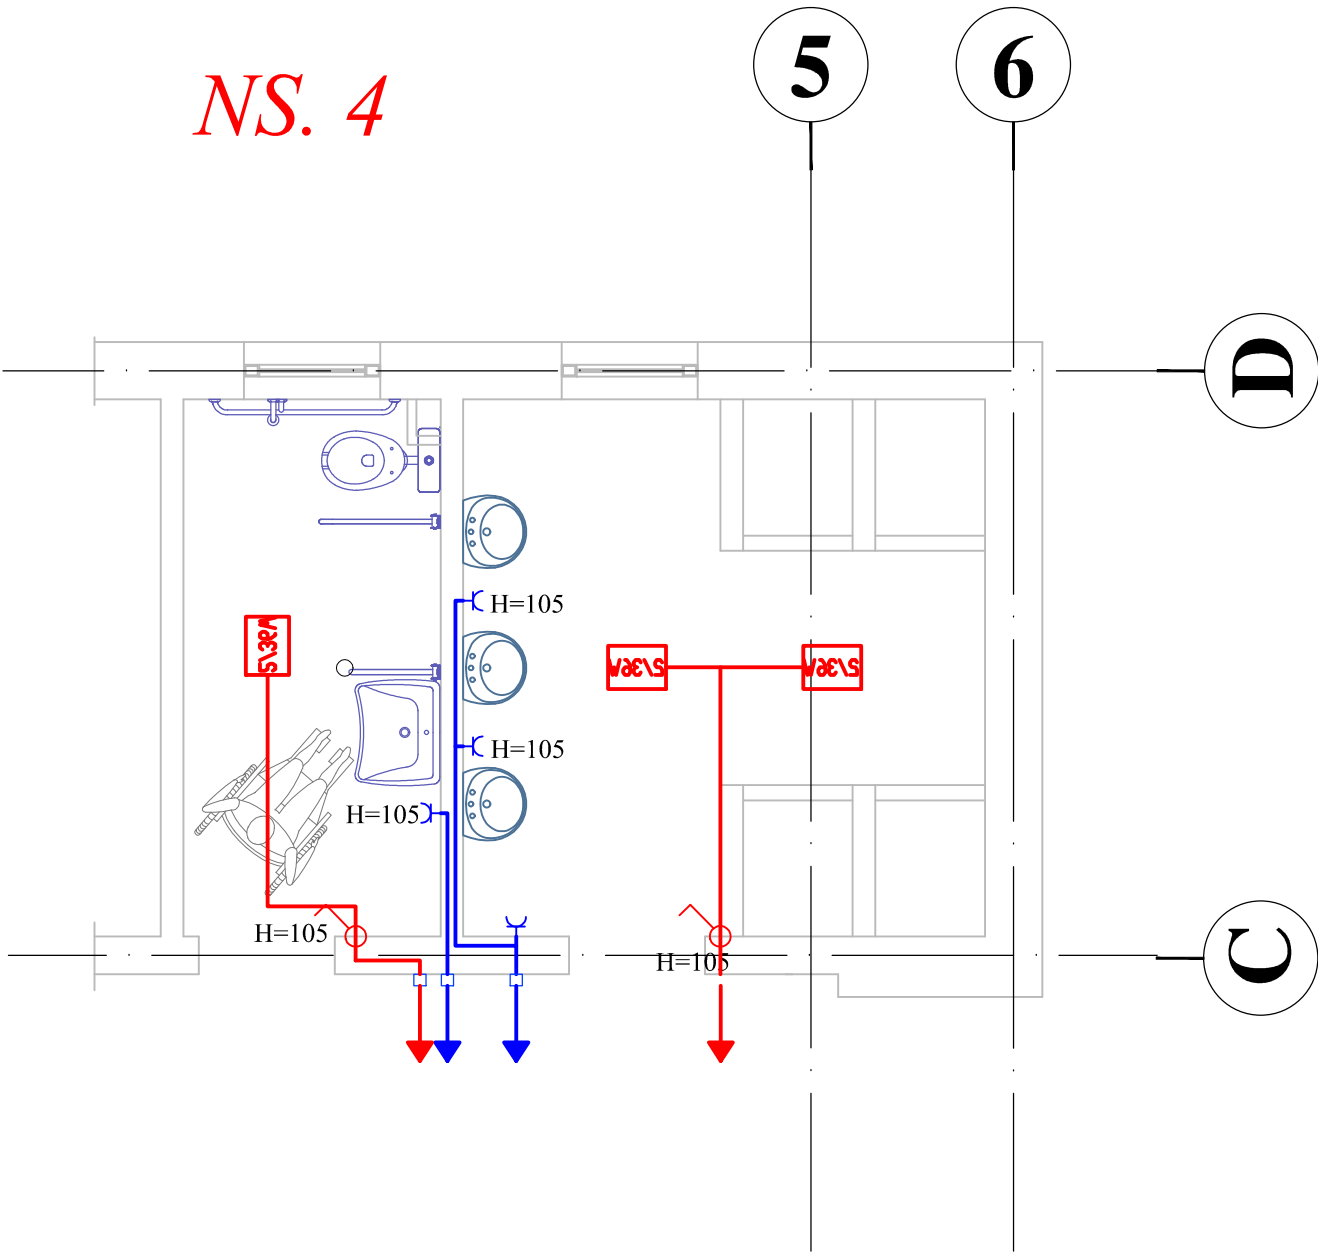

Legjenda e impiantit elektrik



CELES NJEPOLAR



PRIZE SCHUKO




NDRICUES TAVANOR 2X36W





LINJE NE TUB NEN SUVA PER NDRICIMIN



LINJE NE TUB NEN SUVA PER FUQINE

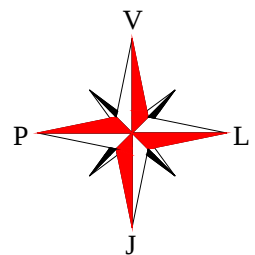

PLANIMETRIT E PLATFORMES LEVIZESE
SH. 1:50
WHEELCHAIR LIFT PLANS
SC. 1:50

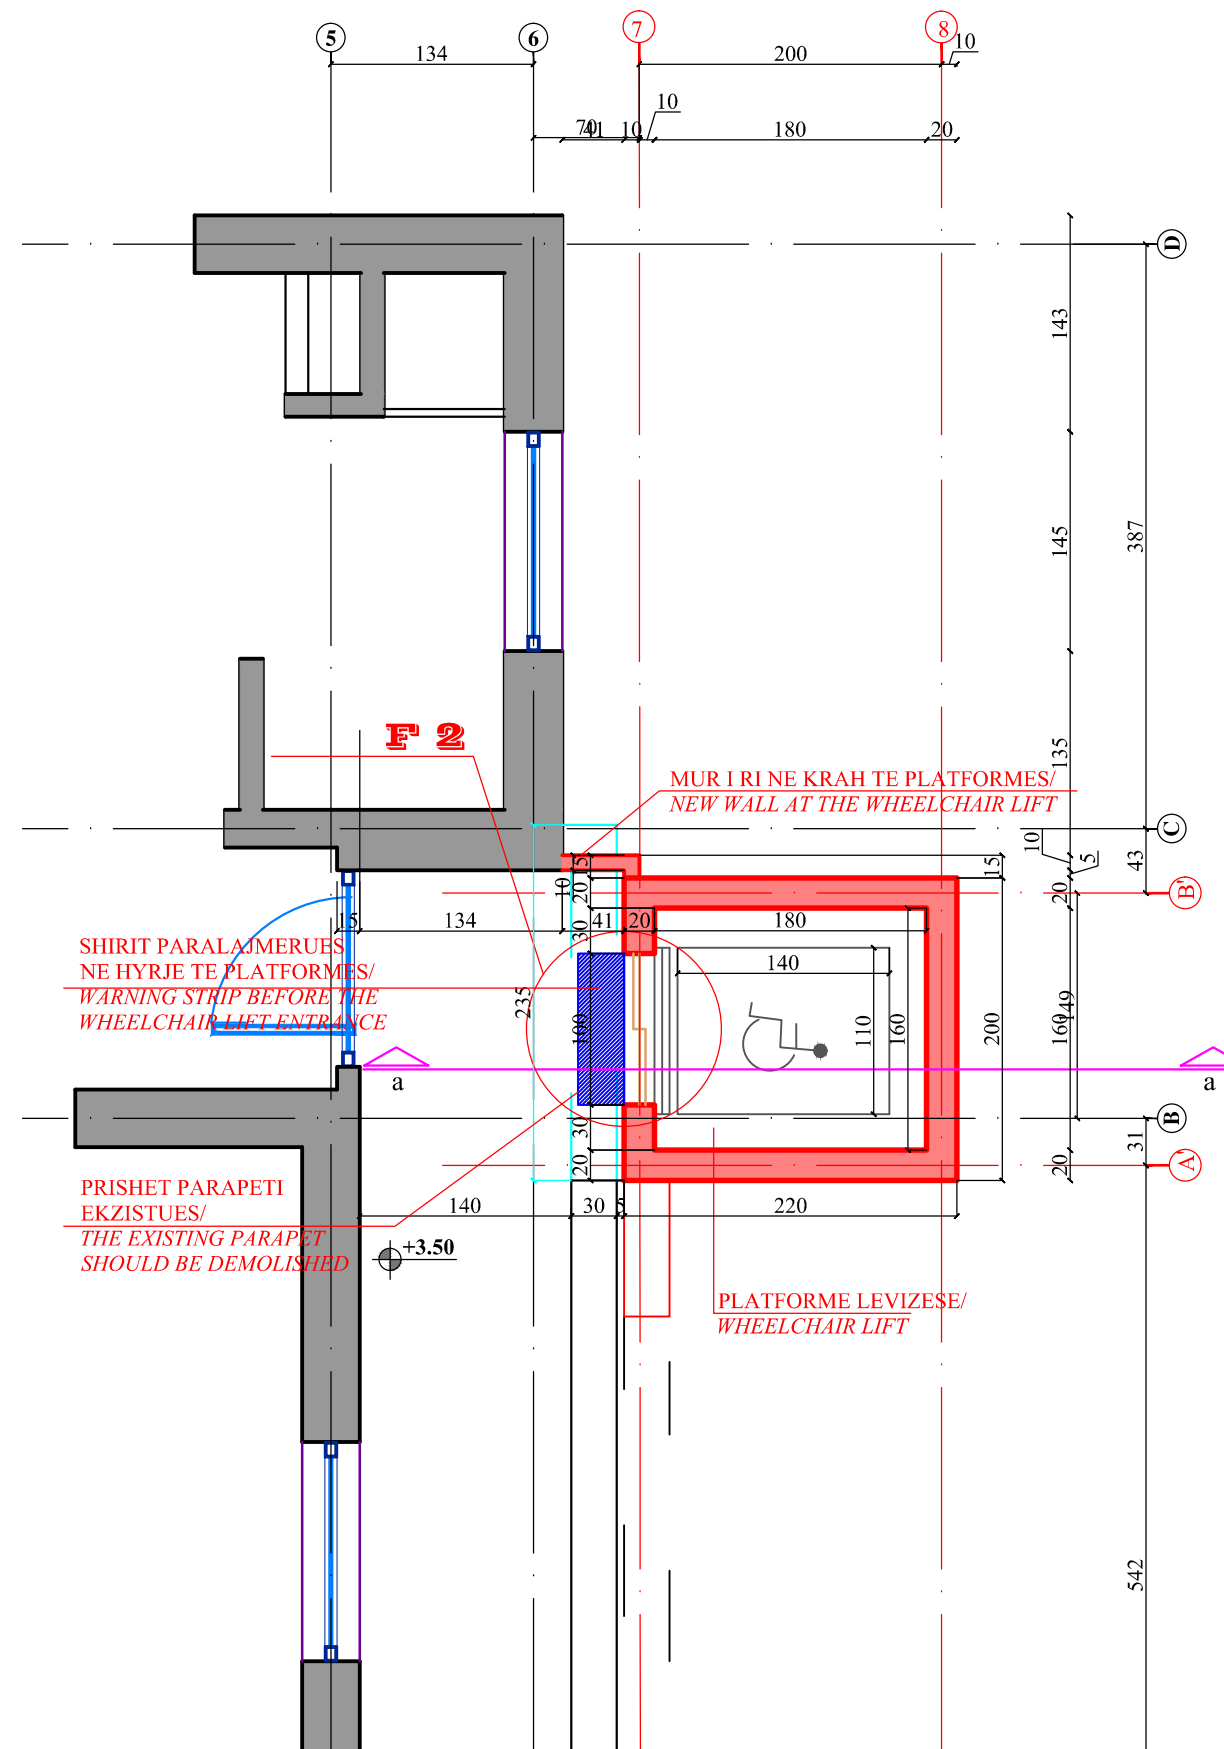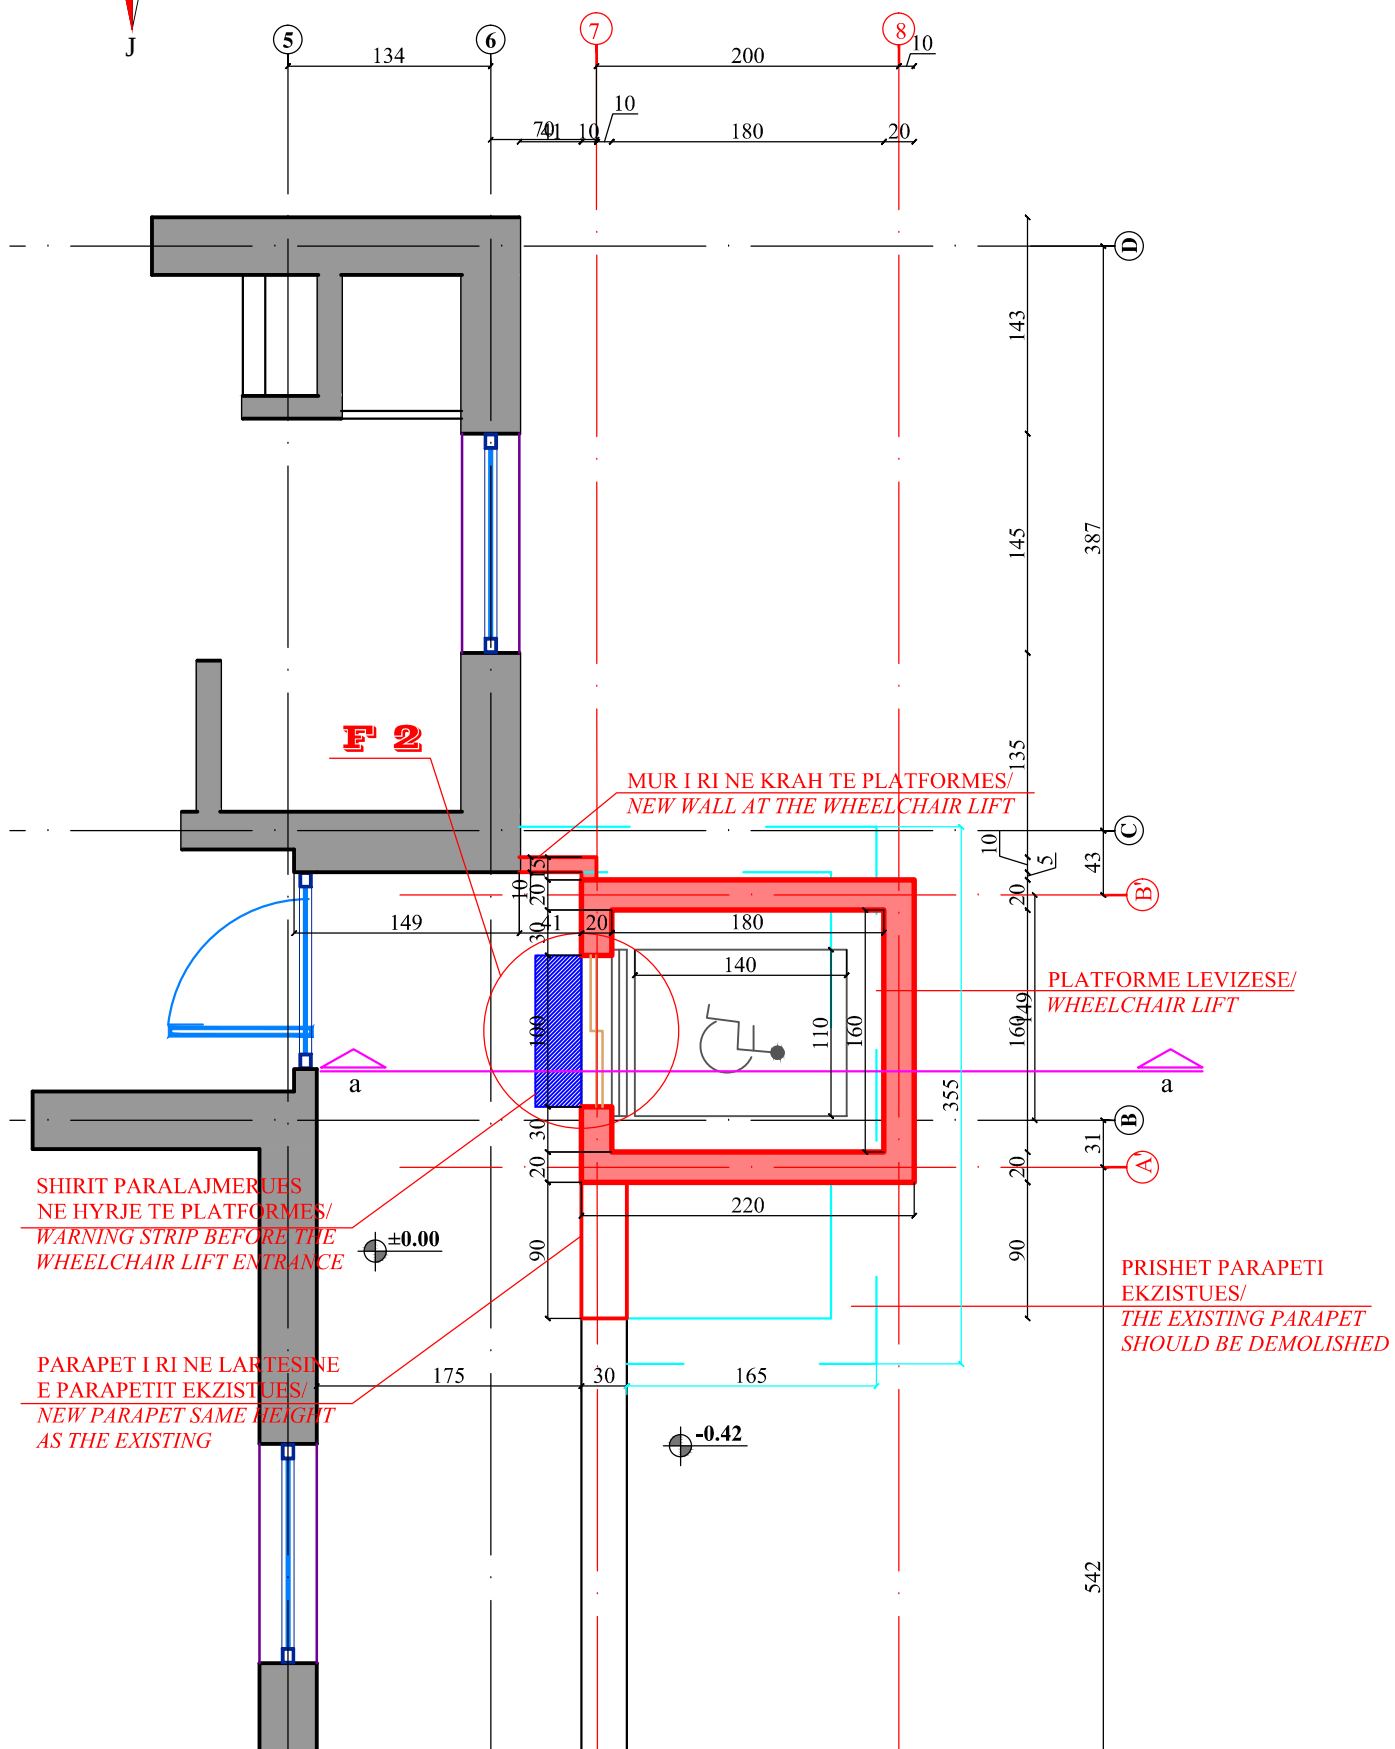

PAMJE VOLUMORE E TUALETIT
ISOMETRIC VIEW OF THE TOILET

