



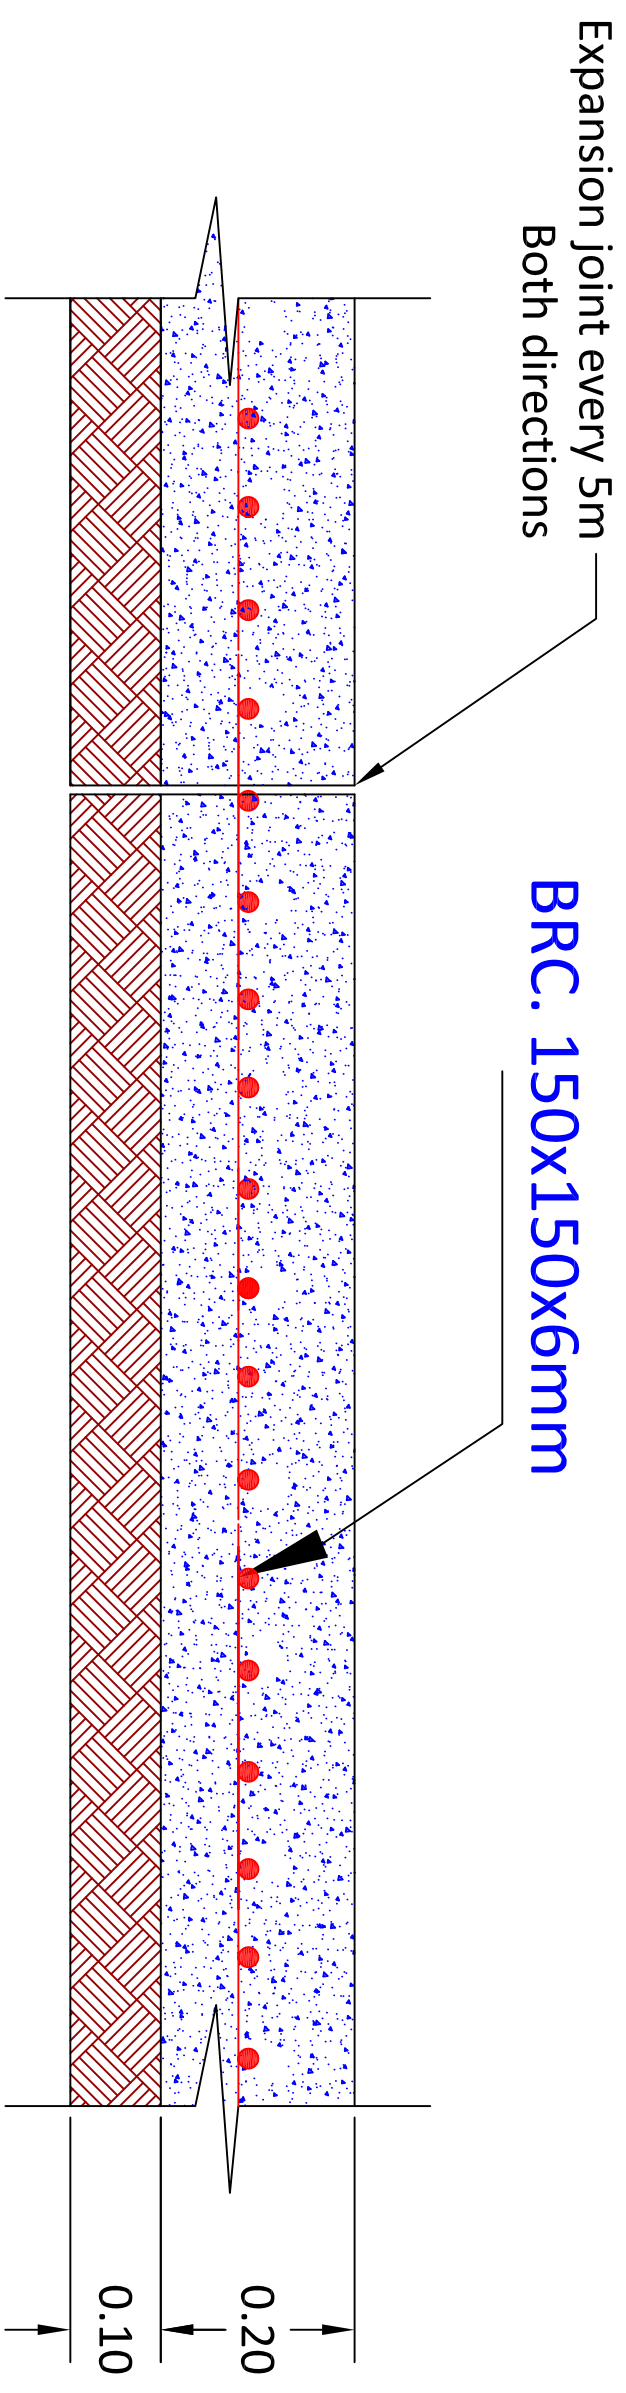

Detail of Reinforced Concrete with BRC

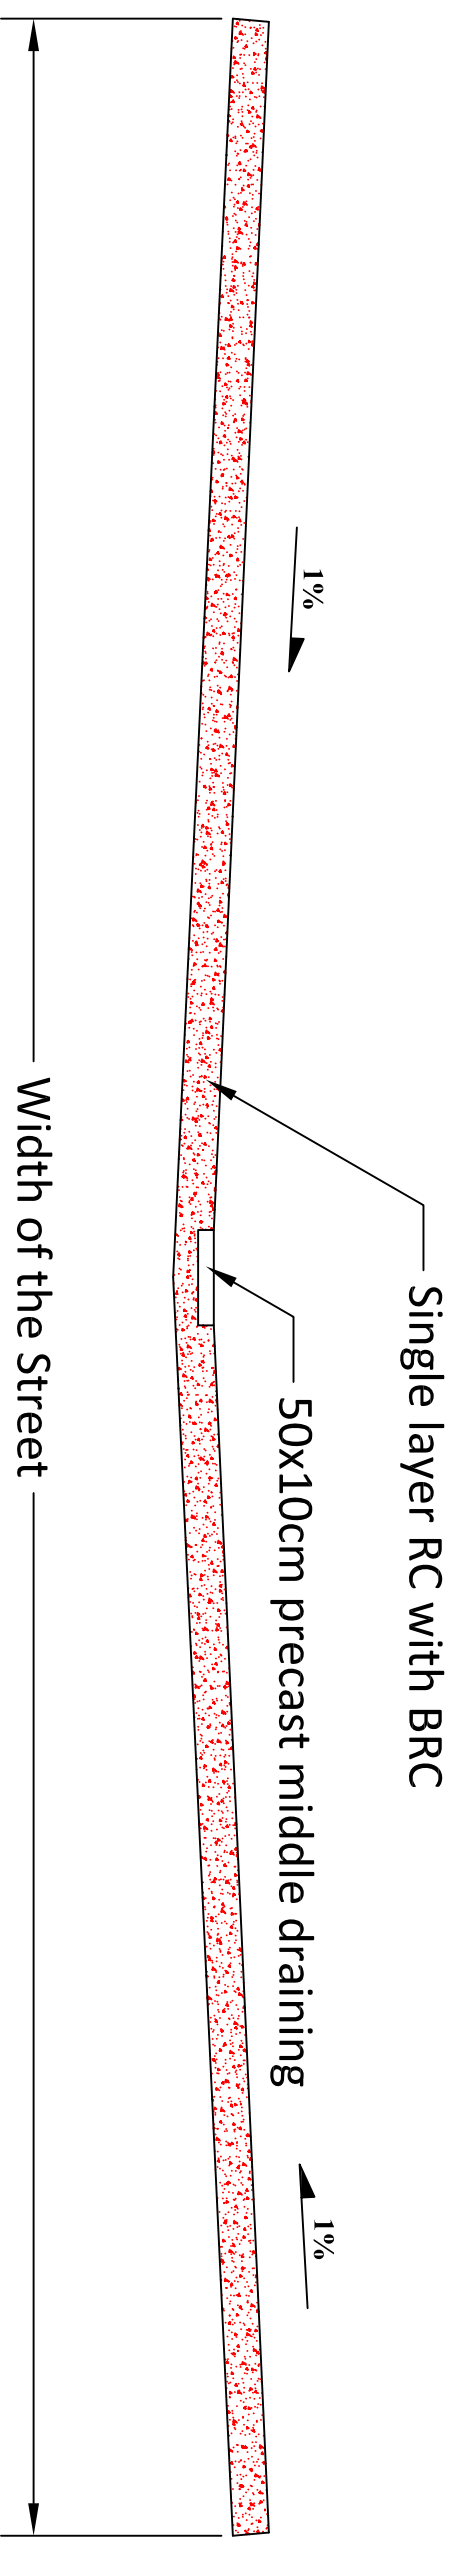

Section of the Street Road

Typical Drawings for Renovation		
Drawn by: Soran Rostam Aziz		
Sheet Title:		
Reinforced Concrete with BRC for Internal Streets		
Scale: NTS	Date:	DWG No.