


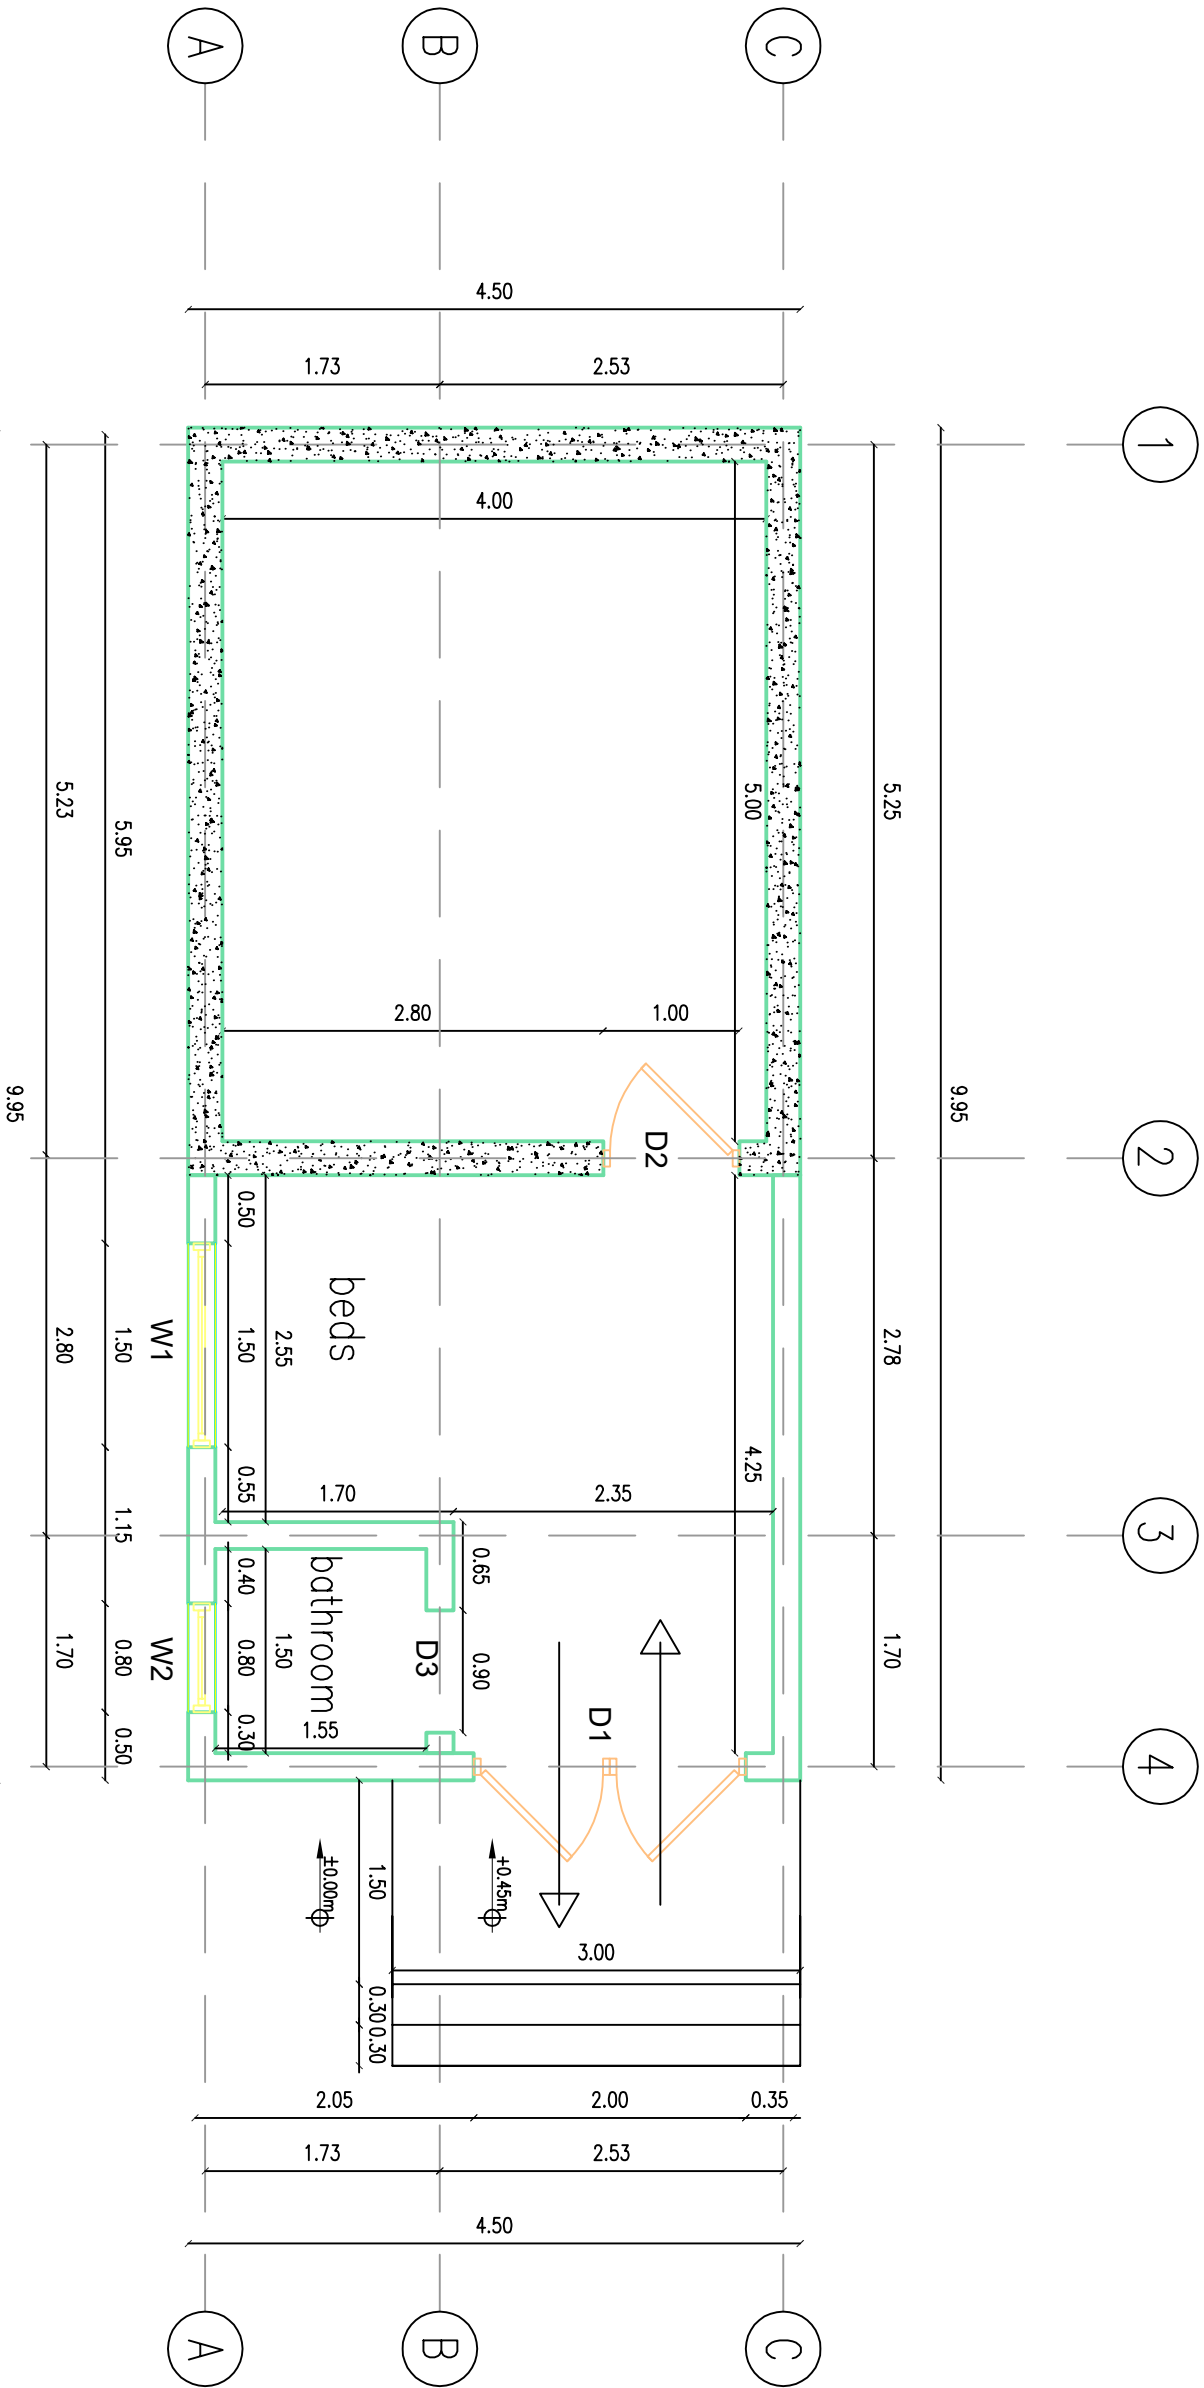

Symbol	Specification	Width	High	Numbers	Notes
D1	@blast-Resistant Door	2.00m	2.20m	1	
D2	@blast-Resistant Door	1.00m	2.20m	1	
D3	Wooden door	0.80m	2.20m	1	

Symbol	Specification	Width	High	Window at High	Numbers	Notes
W1	Armored window	1.50m	1.50m	0.50m	1	
W2	Armored window	0.8m	1.00m	1.50m	1	

Schedule of Windows

Schedule of Doors

Blast-Resistant Door

wooden Door