








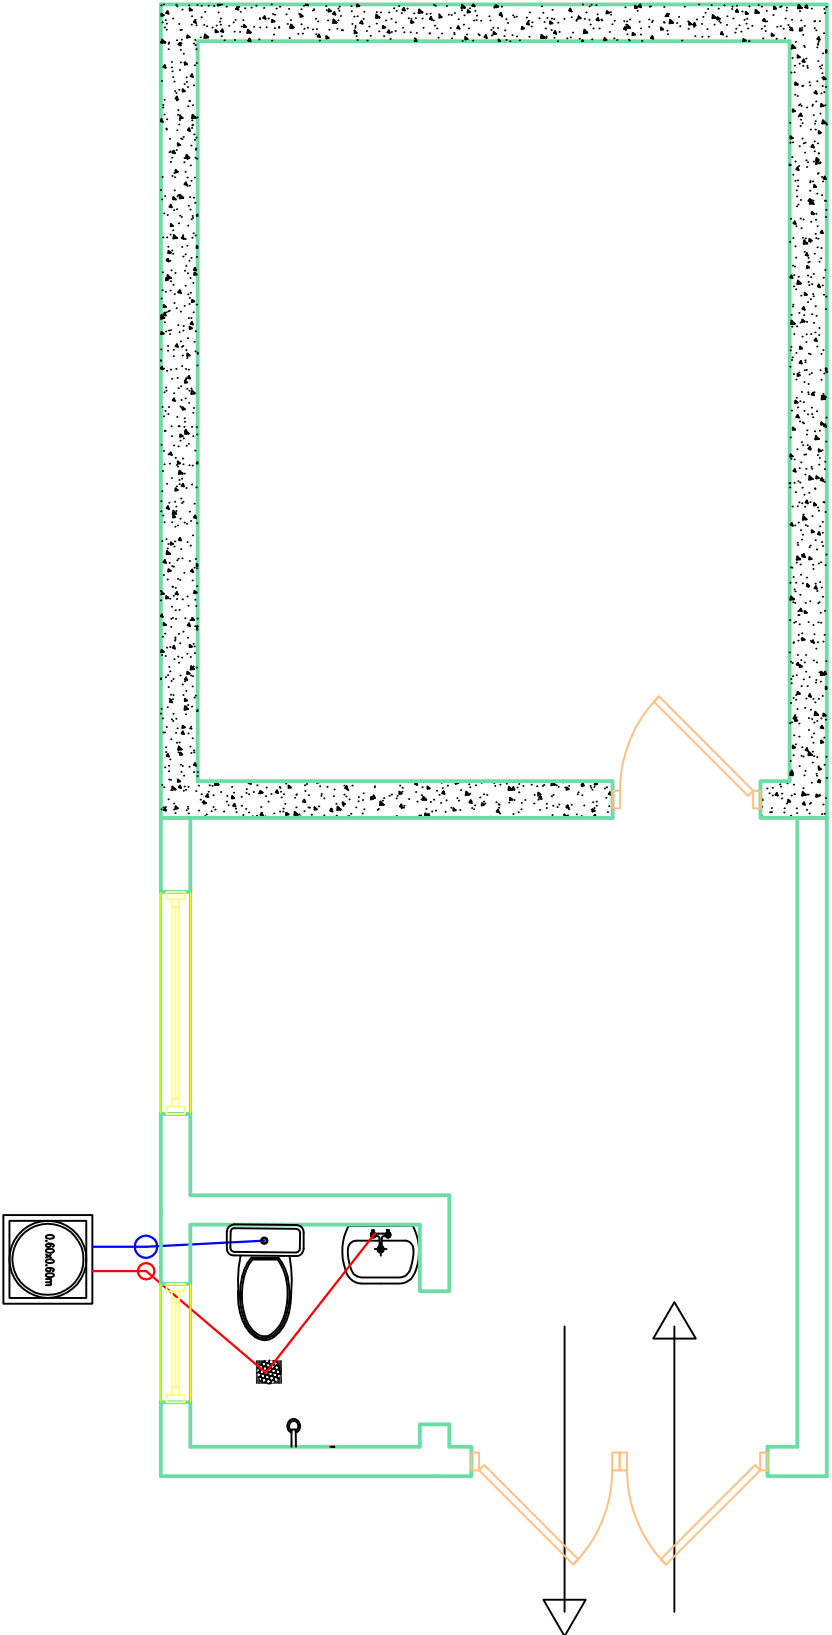


Symbol	Specification
	Vertical pipe 4(in)
	Vertical pipe 2(in)
	Floor trap 15cm x 15cm
	Horizontal pipe 2(in)
	Horizontal pipe 4(in)
	Waster toilet
	Wash hand basin
	Manhole
	Shower



PROJECT : Construction work for the Armored room

OWNER : UNDP

Designed By: IGTTIC Engineering

TITLE :

Drawing By: IGTTIC Engineering

Sheet No: AR2	Scale: 1:100	Date : 28/7/2018
---------------	--------------	------------------