





TRUSS DETAILS (1:50)

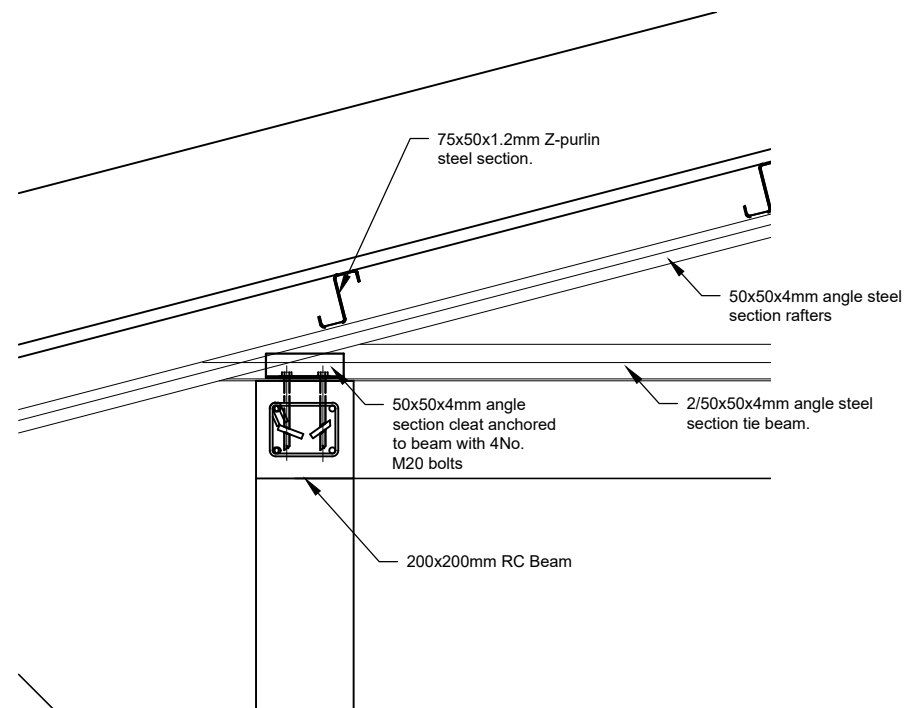

TRUSS CONNECTION DETAILS (1:20)

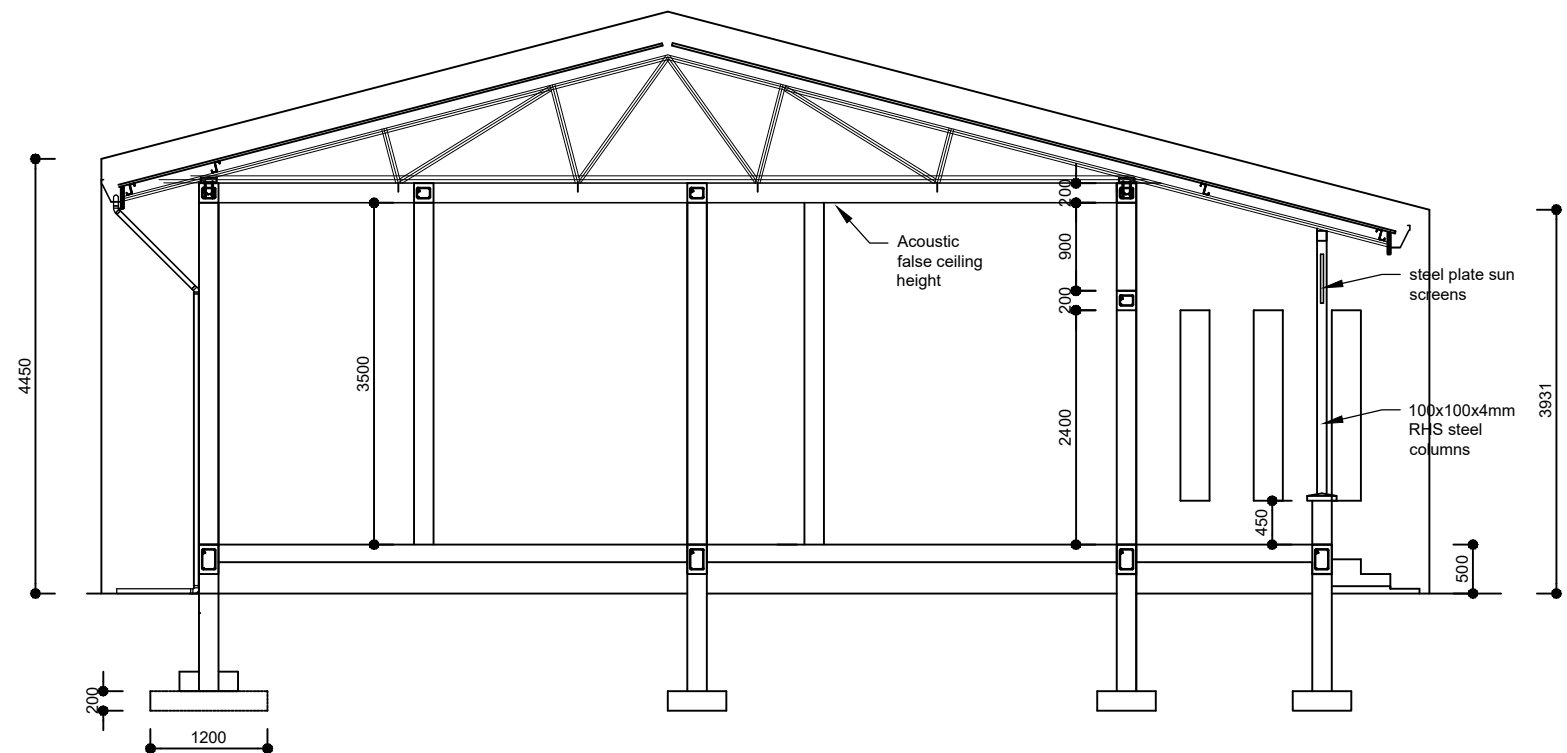

CROSS SECTION (1:100)

	UNITED NATIONS DEVELOPMENT PROGRAMME Juba - South Sudan	DRAWING TITLE: FM Radio Station - Duk Padiet	SHEET CONTENT: Details & Sections	SCALE: 1:100; 1:50; 1:20.	
		DRAWING NAME: Studio & Office.dwg		DATE: March 2018	
	PROJECT TITLE Peace & Community Cohesion Project (PaCC)	DESIGN BY: UNDP		CONTRACT No:	DRAWING No: A-05-S
		DRAWN BY: UNDP - Okungulu Godfrey.		APPROVED FOR IMPLEMENTATION:	