


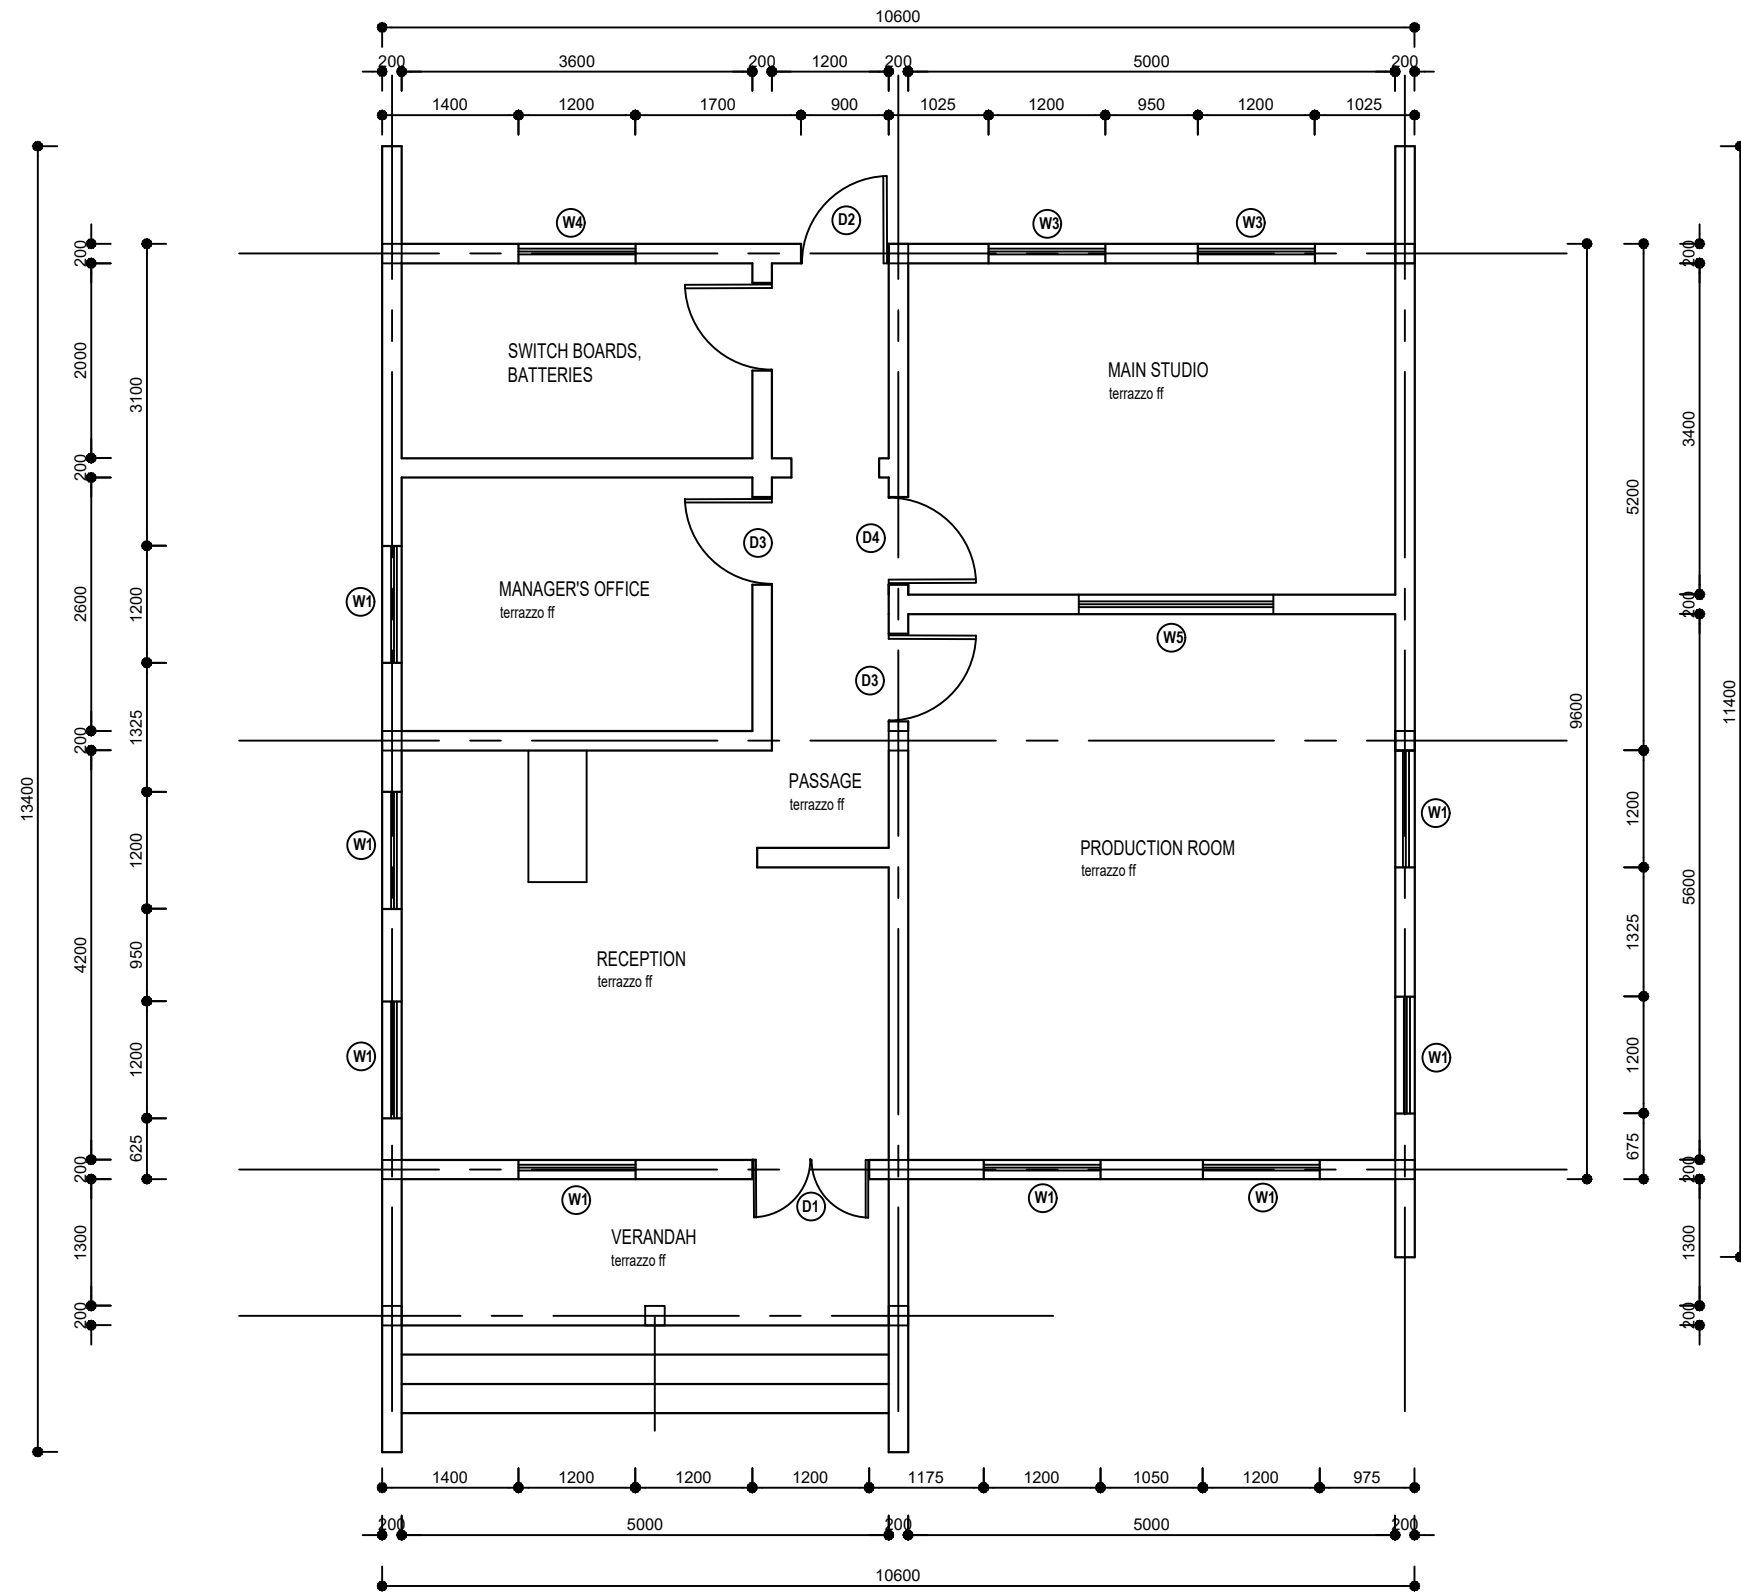

TENDER DRAWING
(Area 109.87 sqm)

	UNITED NATIONS DEVELOPMENT PROGRAMME Juba - South Sudan	DRAWING TITLE: FM Radio Station - Duk Padiet	SHEET CONTENT: Ground Layout Plan	SCALE: 1:100	
		DRAWING NAME: Studio & Office.dwg		DATE: March 2018	
	PROJECT TITLE Peace & Community Cohesion Project (PaCC)	DESIGN BY: UNDP		CONTRACT No:	DRAWING No: A-02-S
		DRAWN BY: Okungulu		APPROVED FOR IMPLEMENTATION:	