


## Culvert Type VIII

### Plan

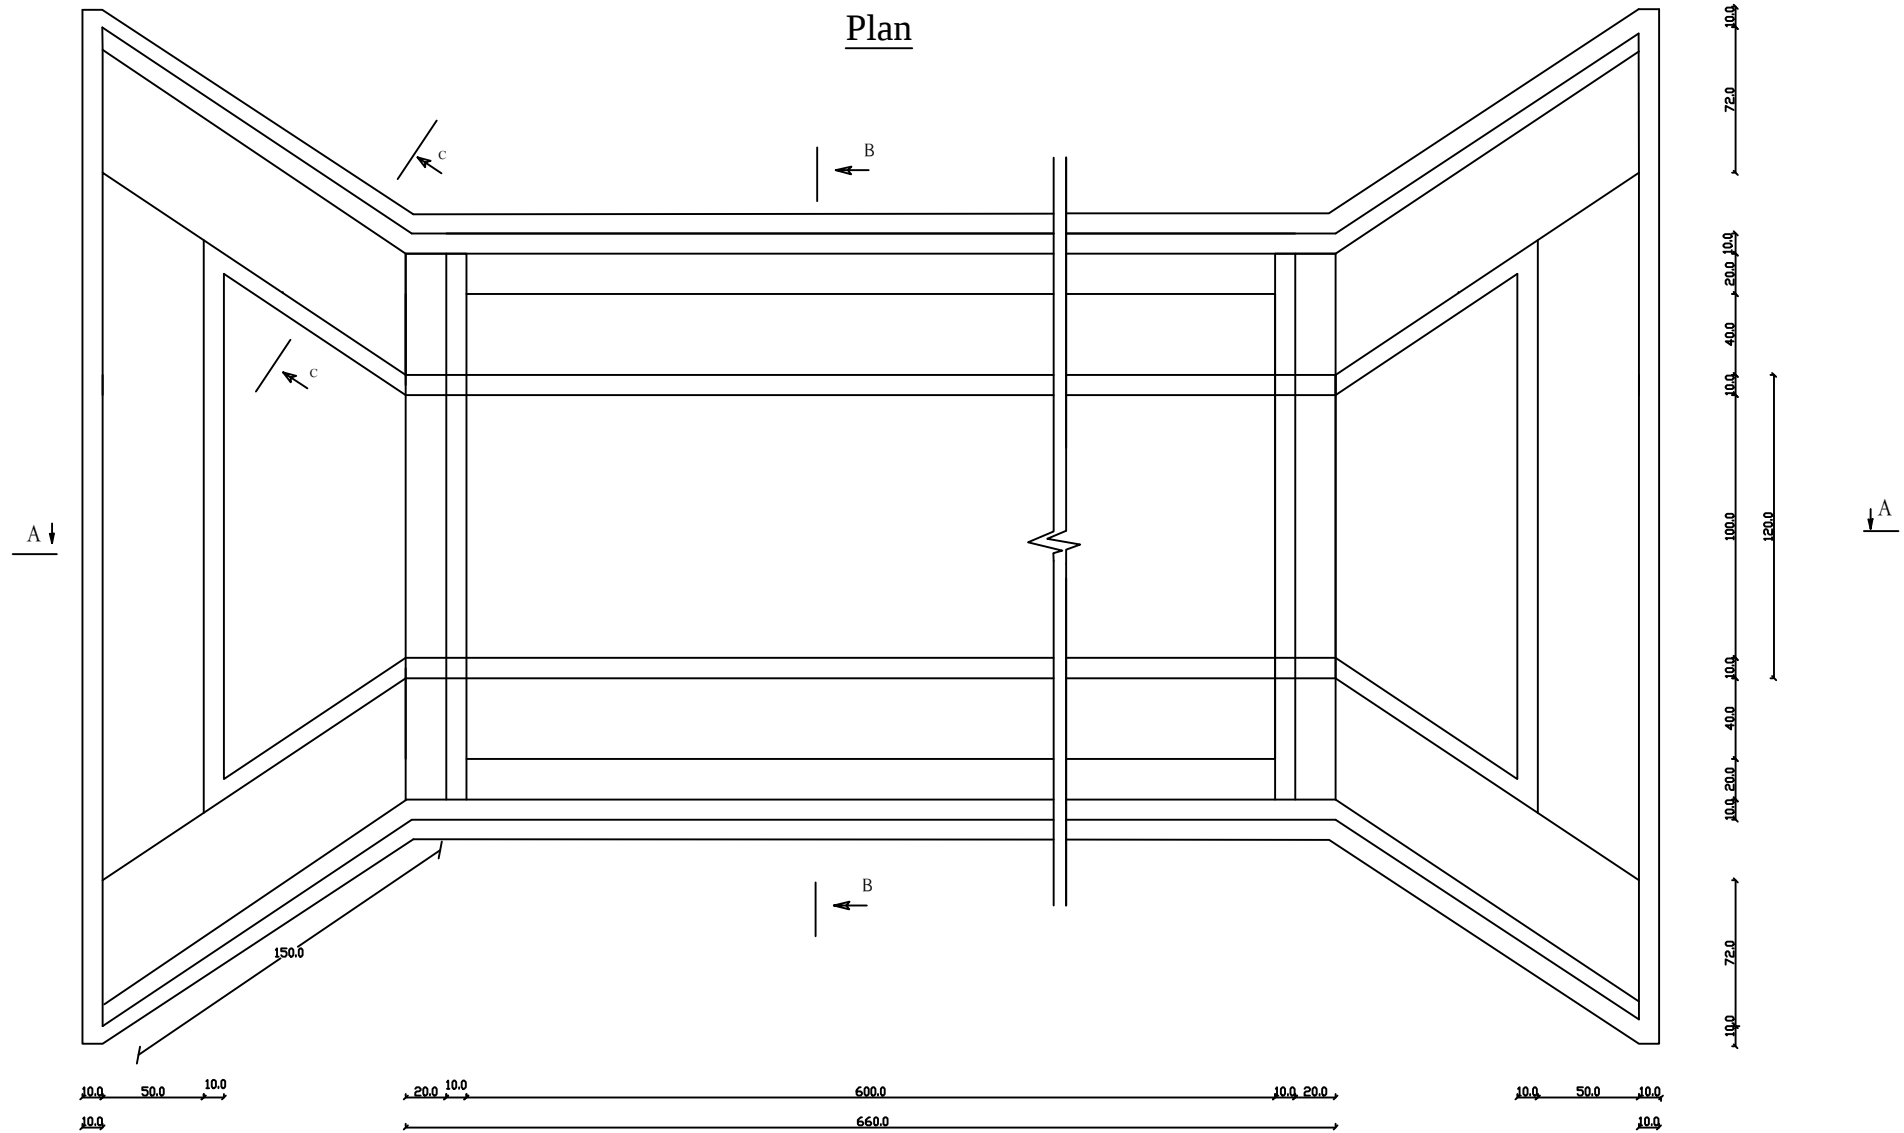

The size and dimension of wing walls belong to site condition.



**CR**

برنامہ شہر تاب اور  
PROJECT FOR CITY RESILIENCE  
STANDARDIZATION UNIT  
STANDARD DESIGN

PCR

|                 |                                   |          |              |           |                   |             |  |      |          |
|-----------------|-----------------------------------|----------|--------------|-----------|-------------------|-------------|--|------|----------|
| Project Title   | Culvert<br>Span=1.5m for 6n roads | Sheet No | 2/3          | Design by | Safillah "Ahmadi" | Reviewed by |  | Date | Jan-2005 |
| Project Subject | Plan Section                      | Scale    | In dimension | Drawn by  | Safillah "Ahmadi" | Approved by |  |      |          |