




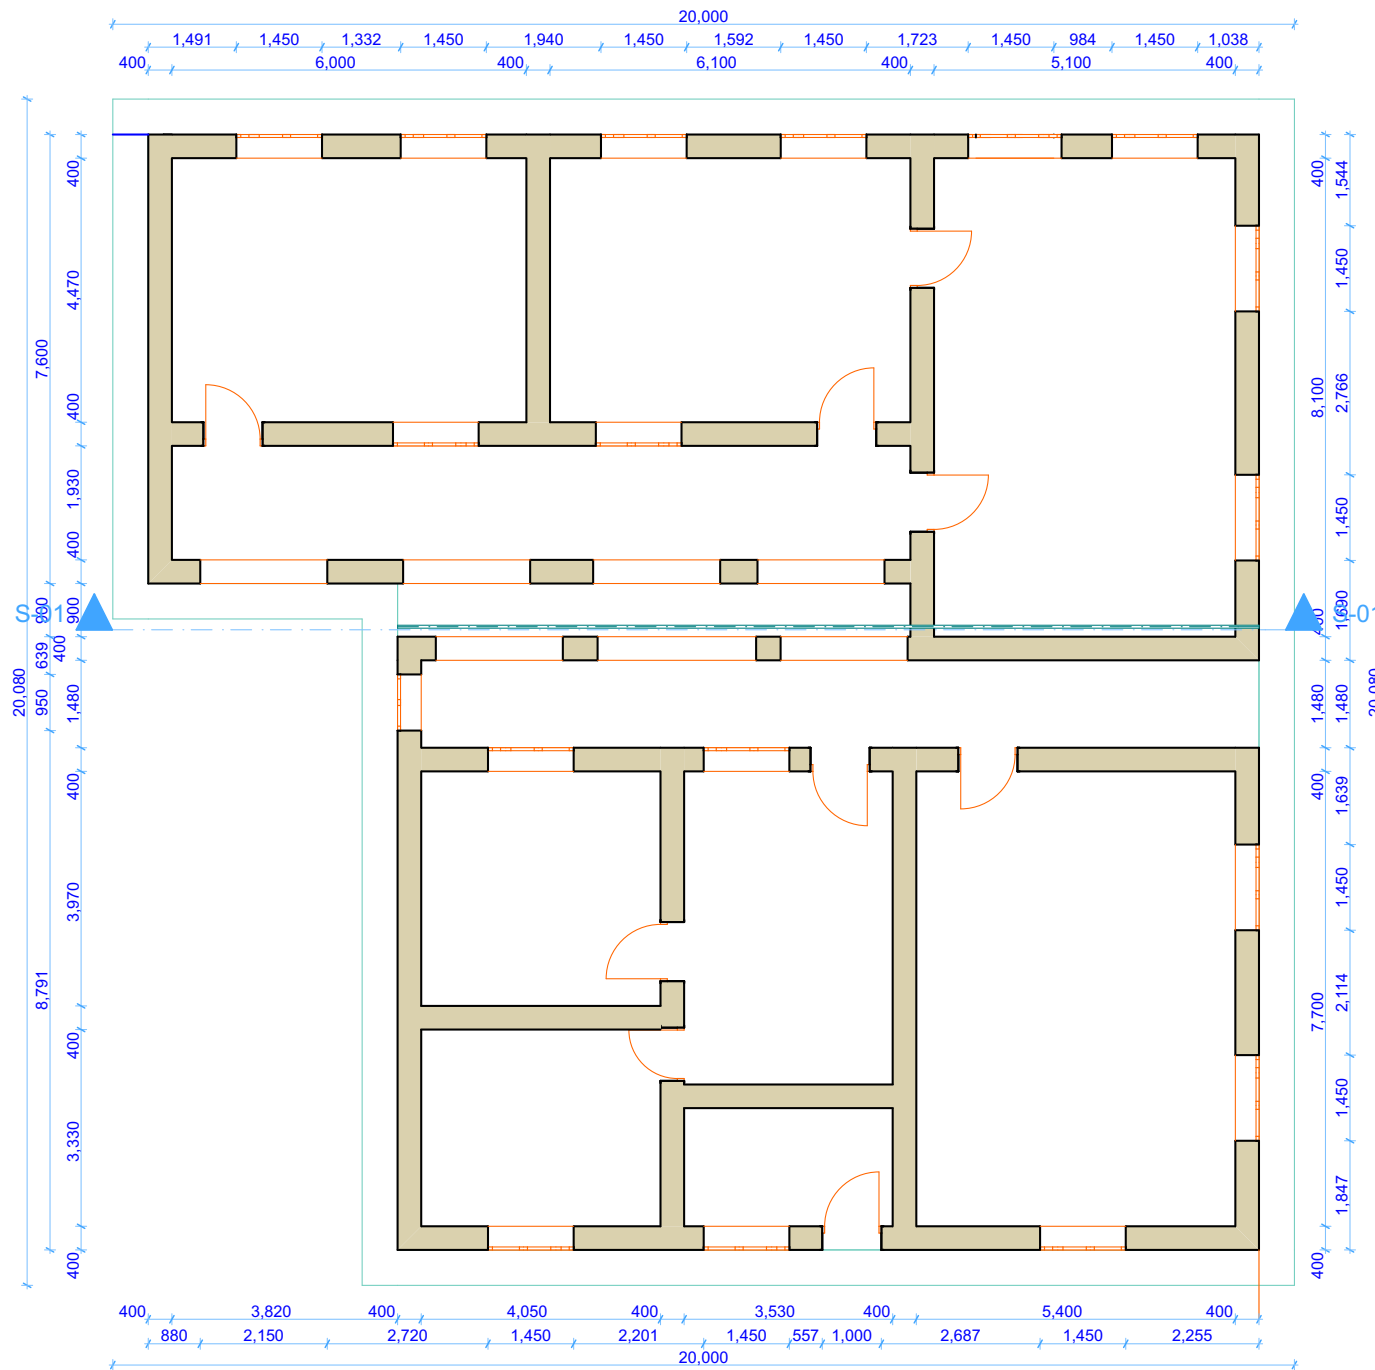


ARA Plan

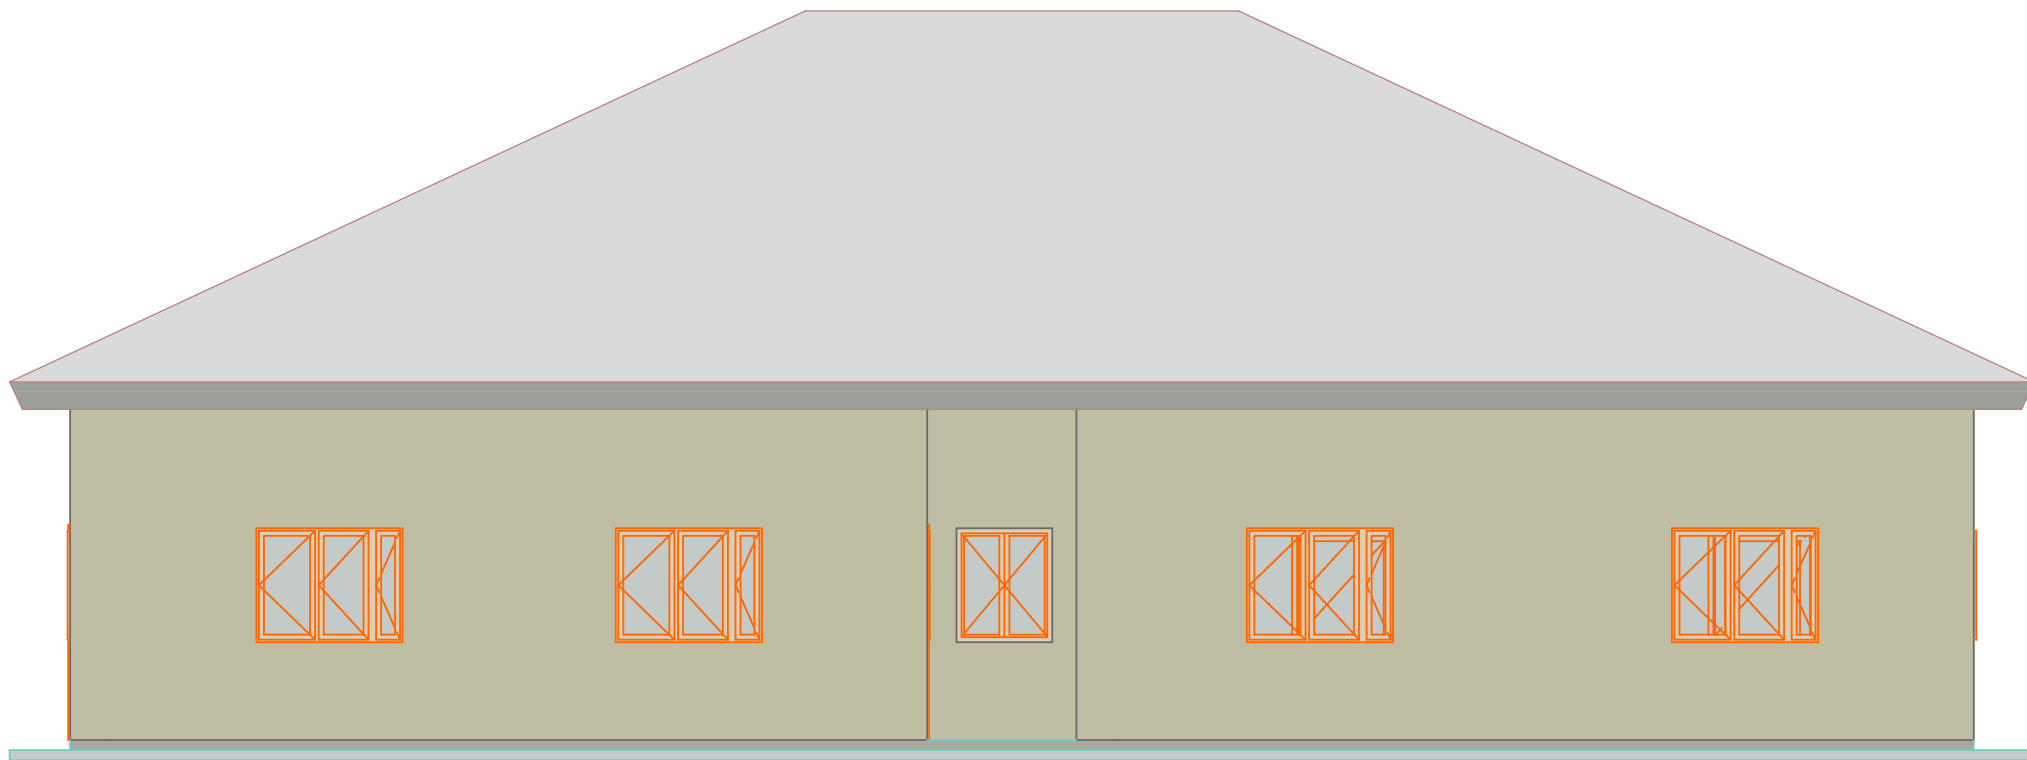


East Elevation

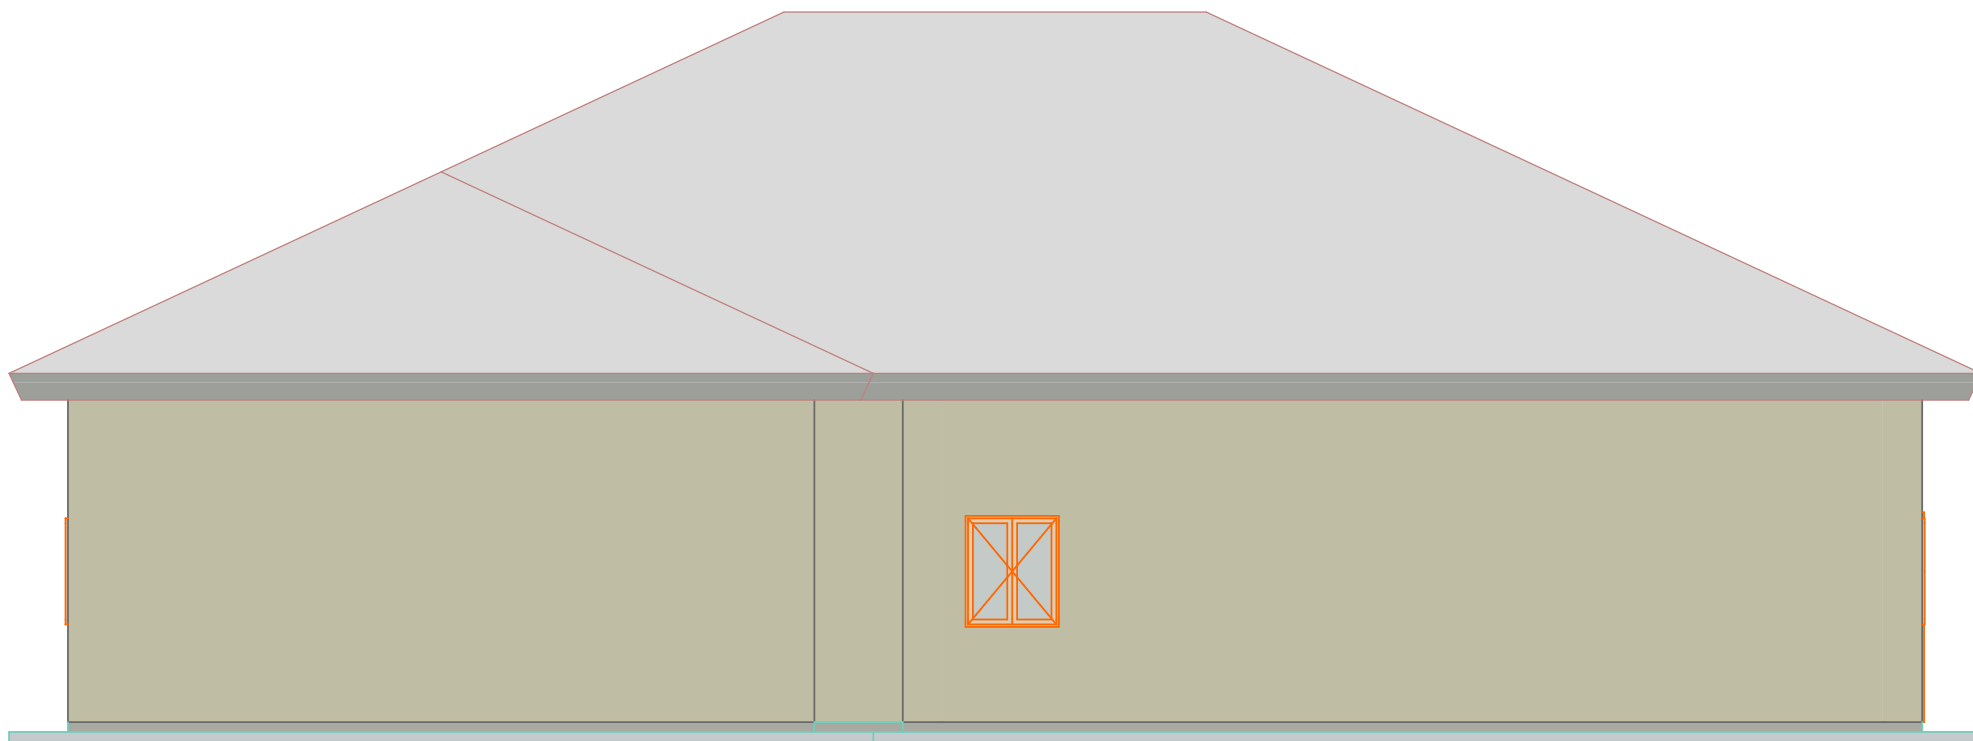


West Elevation

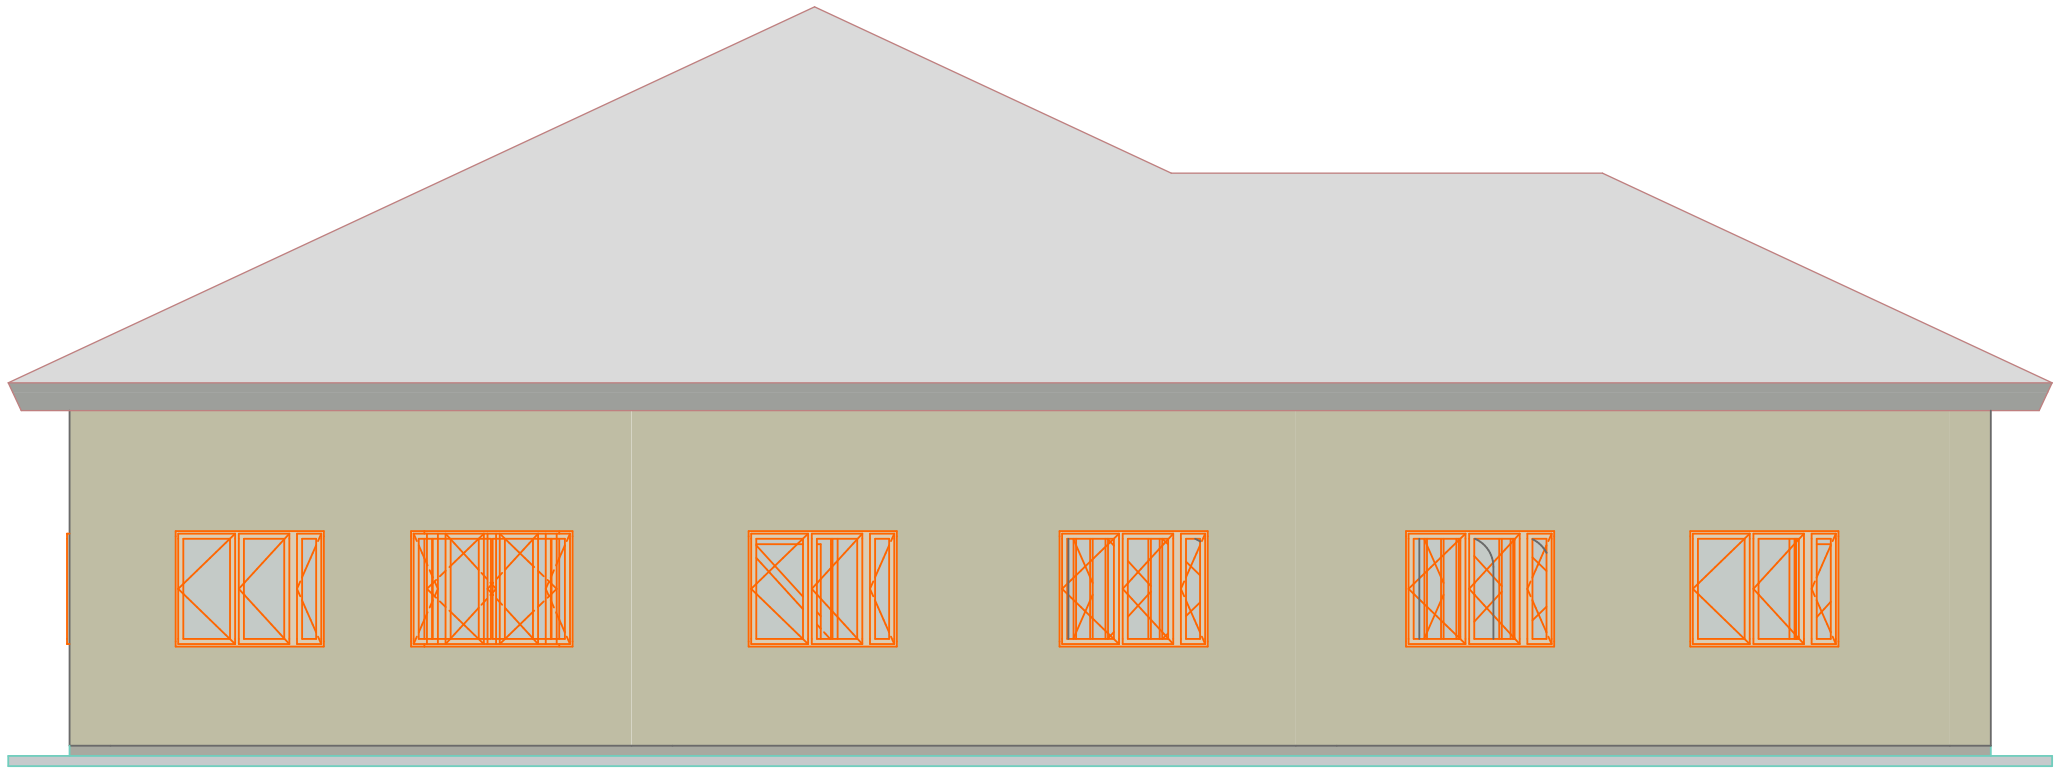


North Elevation

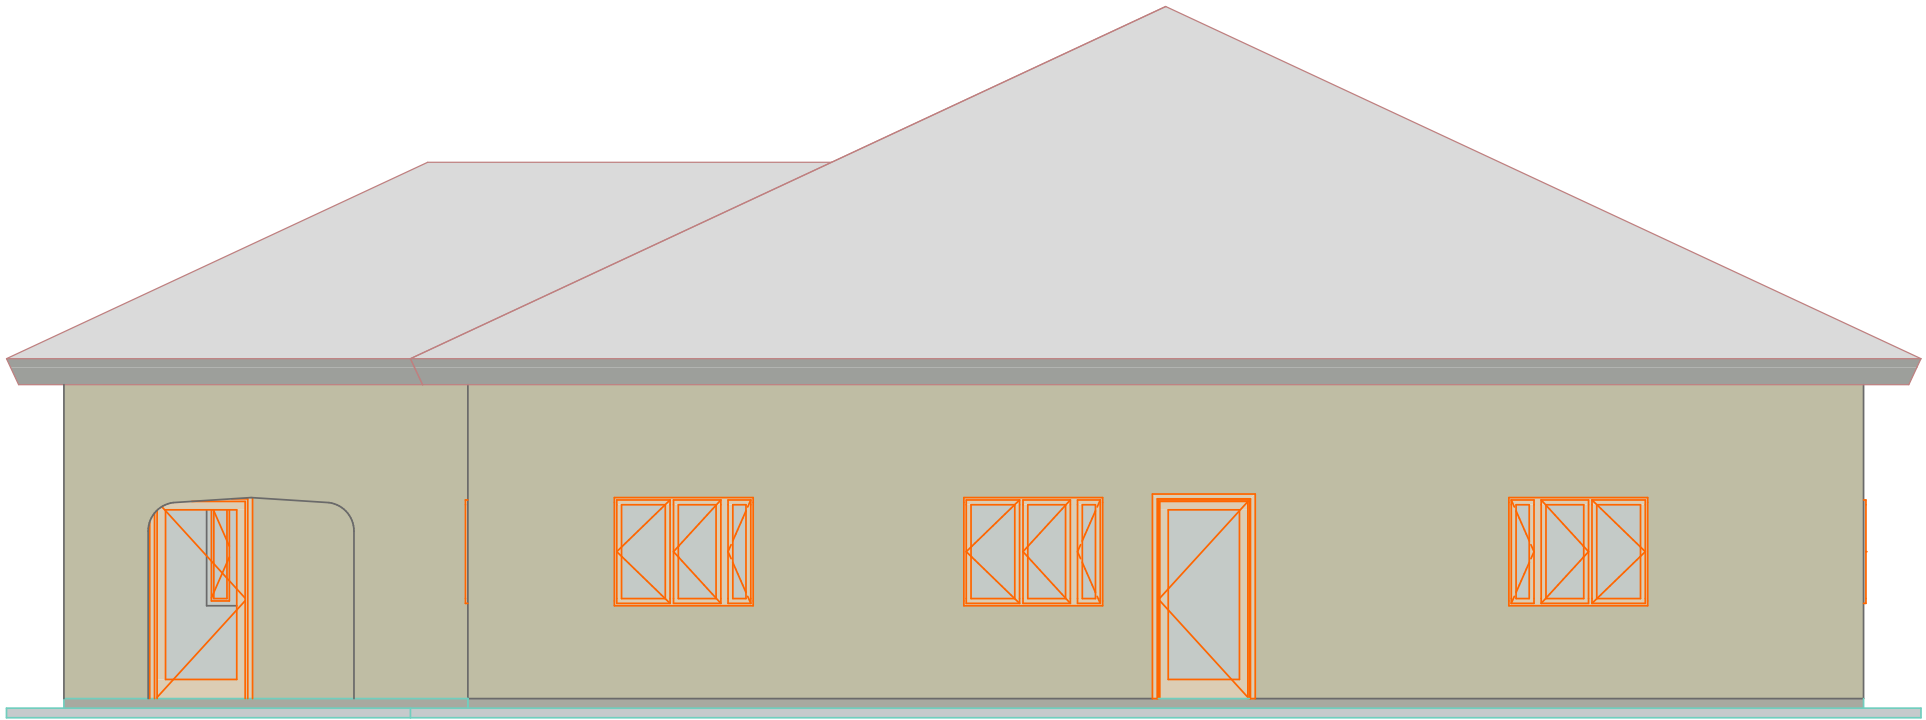

South Elevation

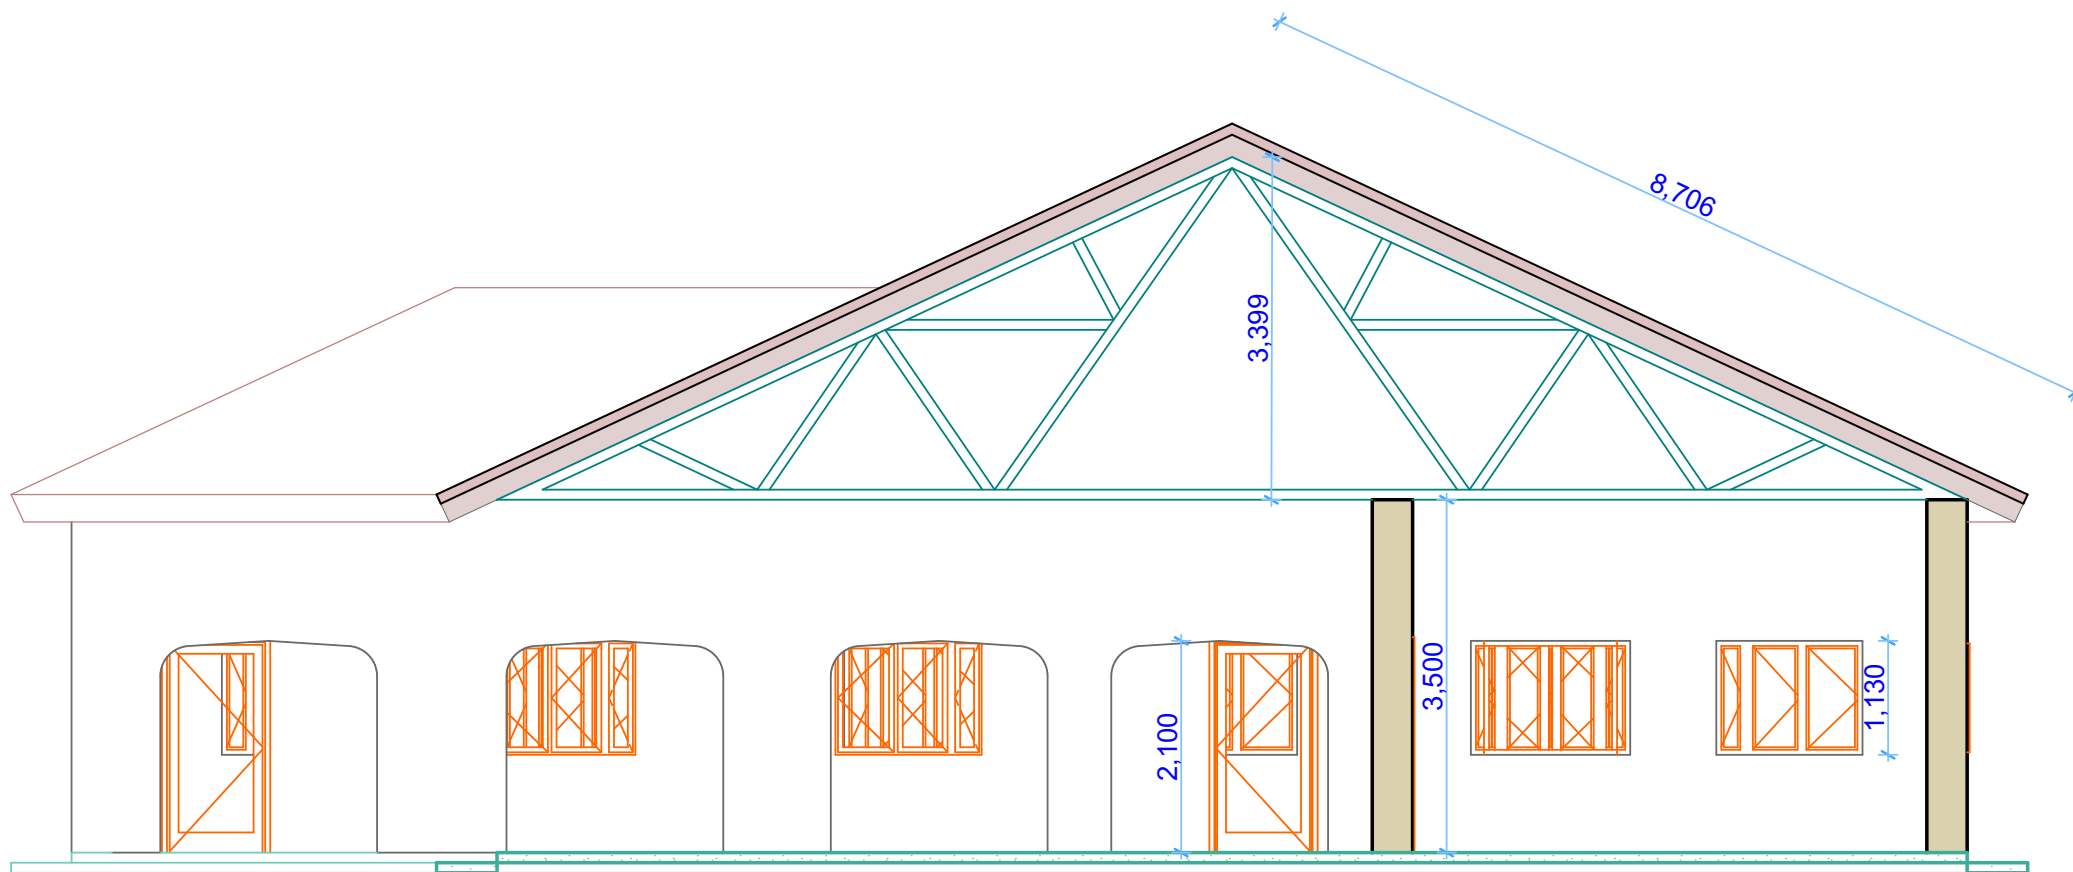

Section

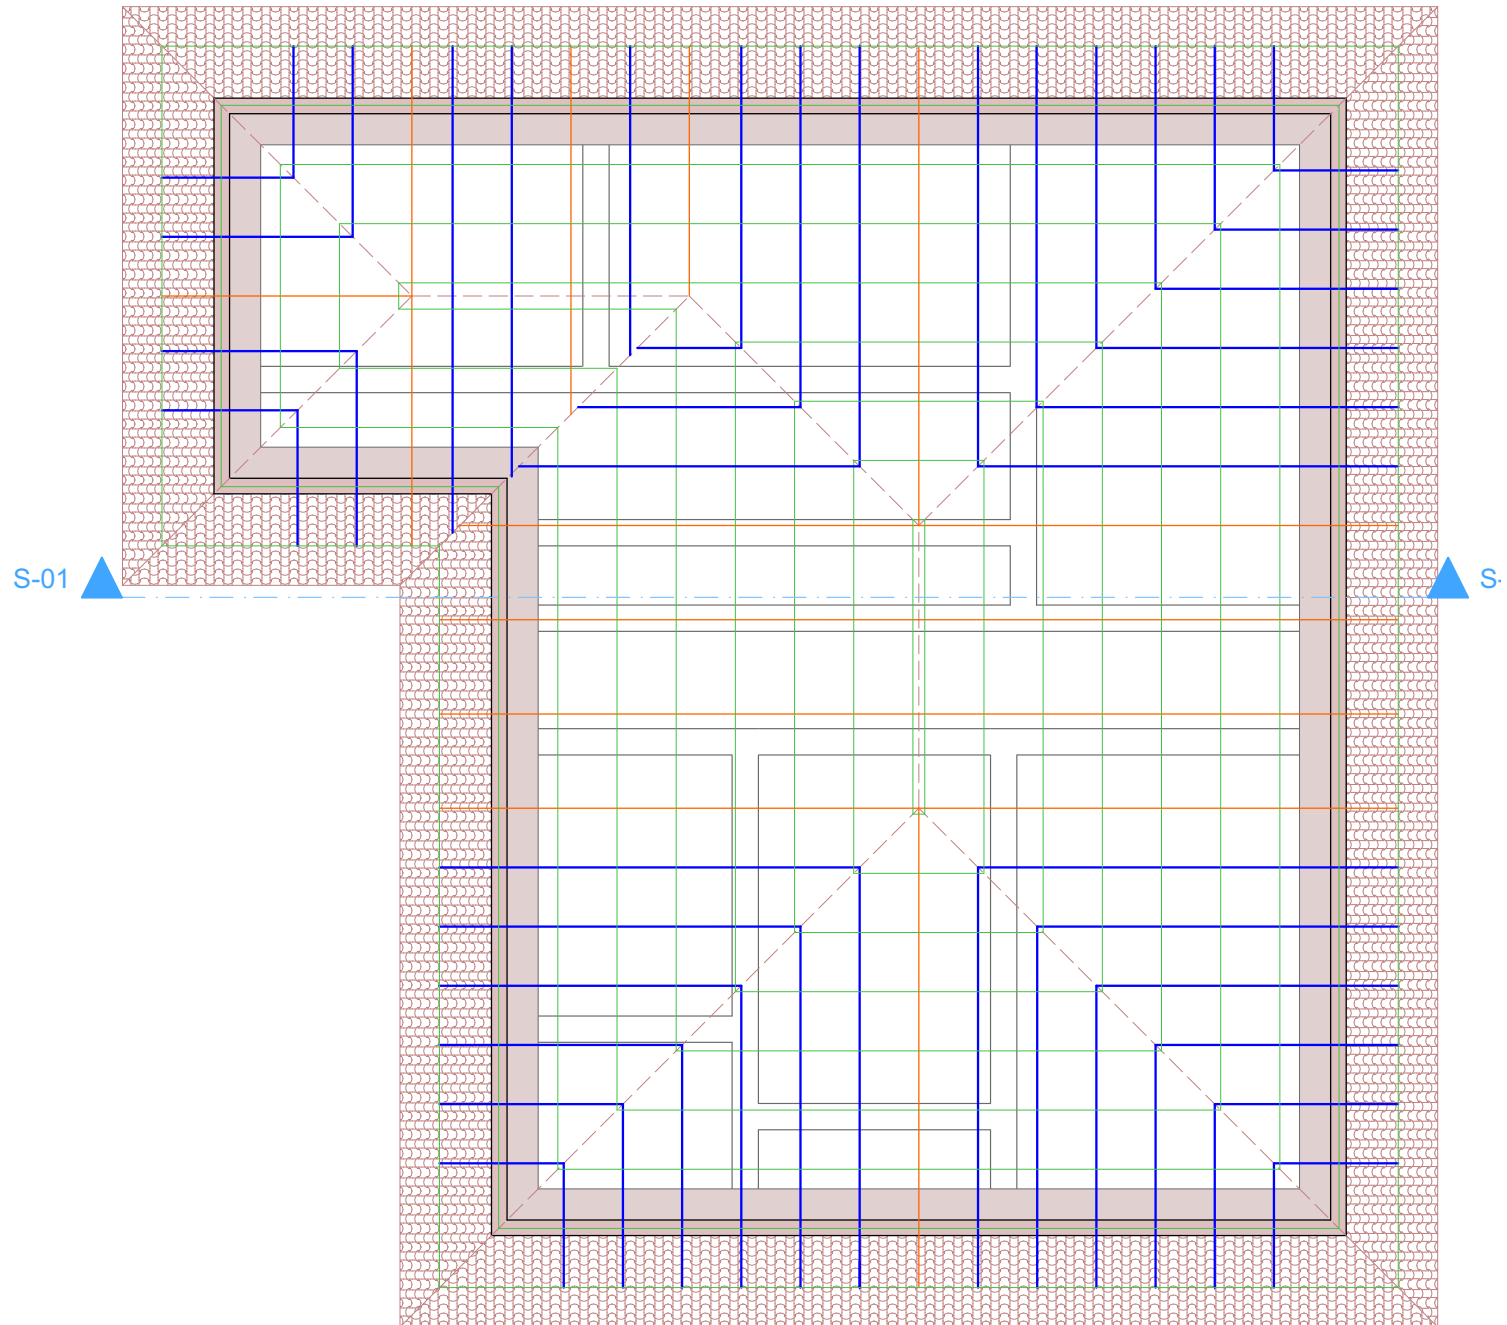

Roof Design