


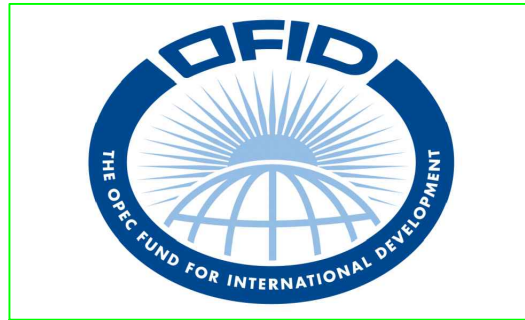

Construction of New Small Scale Desalination Units for Education Sector in the Gaza Strip LOT#2

FUNDED BY

The OPEC Fund for International
Development – OFID

CLIENT:


Ministry Of Education

EMPLOYER

United Nations Development
Programme
Programme of Assistance to the
Palestinian People

UNDP/PAPP

JUN 2018

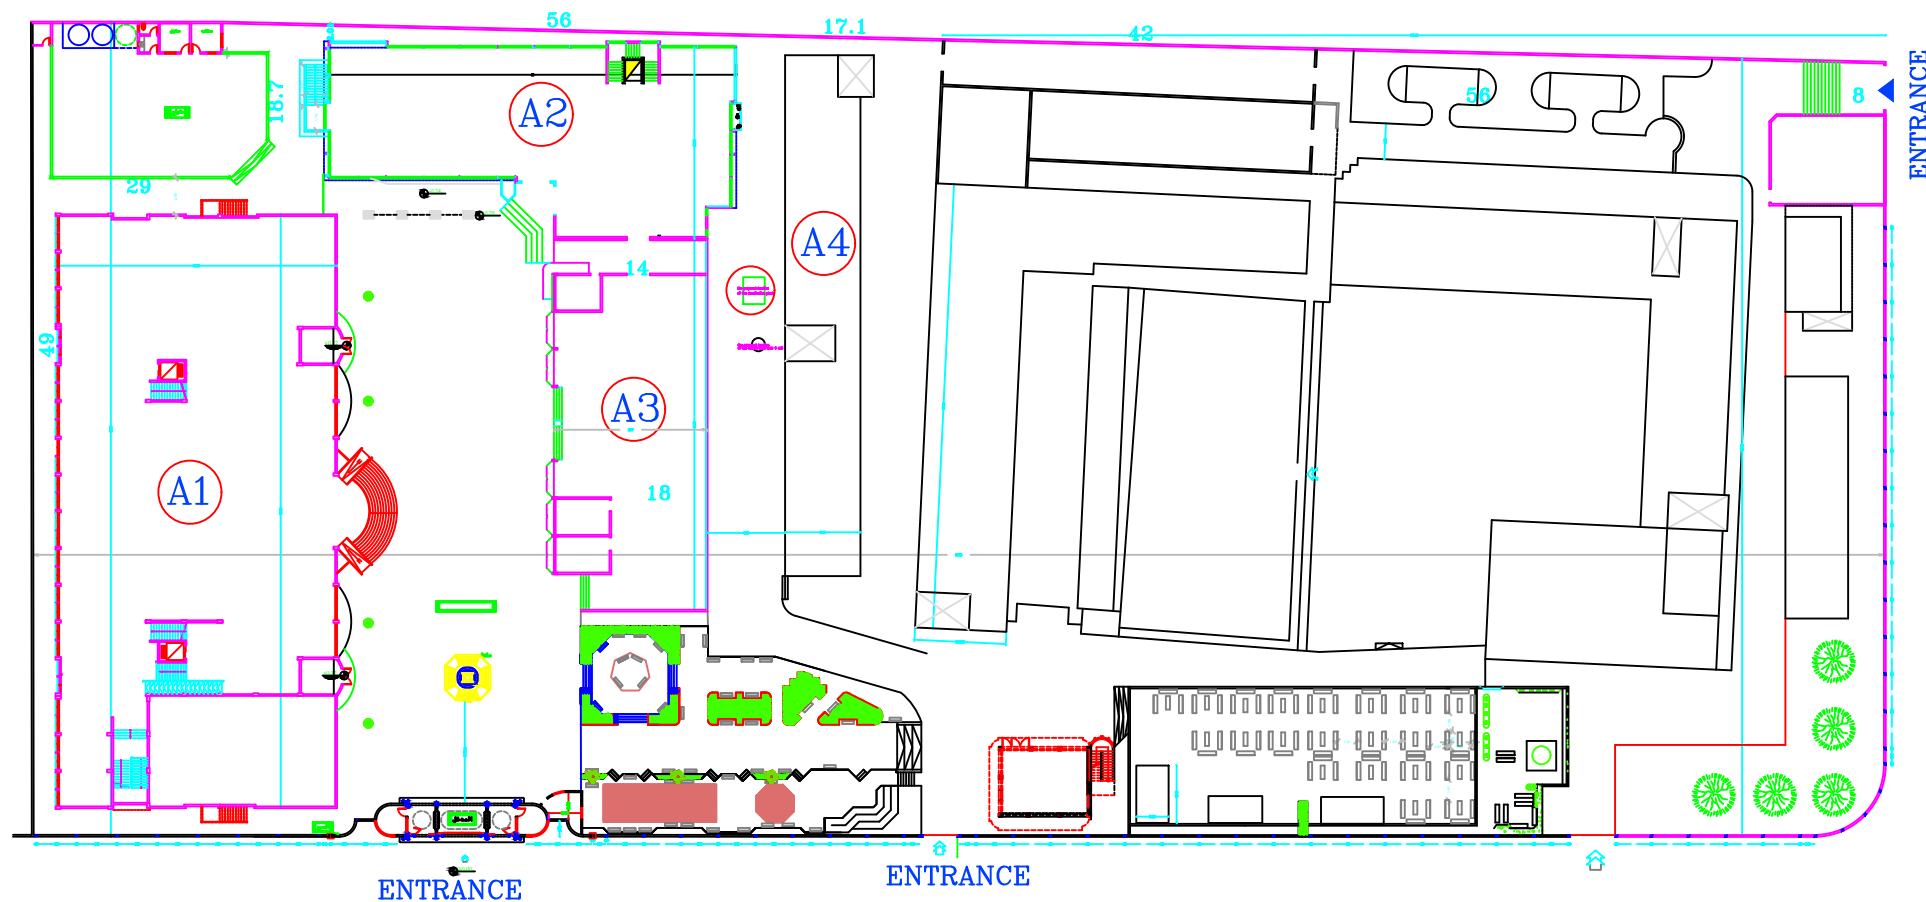

Jamal Abd El Naser st.

W

الكلية العلمية

FUNDED BY :



The OPEC Fund for International Development - OFID

NOTES:

- THE CONTRACTOR SHALL SUBMIT THE MANUFACTURES, CATALOGS, DIMENSIONS, DETAILS AND CONNECTIONS FOR ELECTROCHEMICAL WORKS BEFORE STARTING THE WORKS FOR THE ENGINEER'S APPROVAL.
- THE CONTRACTOR SHALL SUBMIT SHOP DRAWINGS FOR ALL WORKS FOR ENGINEER'S APPROVAL.
- ALL THE WORKS TO BE SUPPLIED, EXECUTED AND TESTED AS PER SPECIFICATIONS, CONDITION'S OF CONTRACT, DRAWINGS AND THE ENGINEER'S APPROVAL.

FOR TENDER ONLY

GRAPHIC SCALE 0 1 2 3 4

NO	DATE	ENG	REVISIONS

CLIENT:



Ministry Of Education

EMPLOYER:



United Nations Development Programme
Programme of Assistance to the Palestinian People
UNDP/PAPP

PROJECT TITLE:

Construction of New Smale Scale Desalination Units for Education Sector in the Gaza Strip

DRAWING TITLE :


LOT# 2 1-Al Alazhar Uni.-Scientific Colleges

2-Al Alazhar Uni.-Colleges of Literature

3-Al Esraa Uni.

4-UCAS Uni.

PREPARED BY	UNDP	SCALE	1:100	DRAWING NO.	D.Az-1
CHECKED BY	UNDP	APPROVED BY	UNDP	SERIAL NO.	0/00
DRAWN BY	UNDP	DATE	JUN 2018		

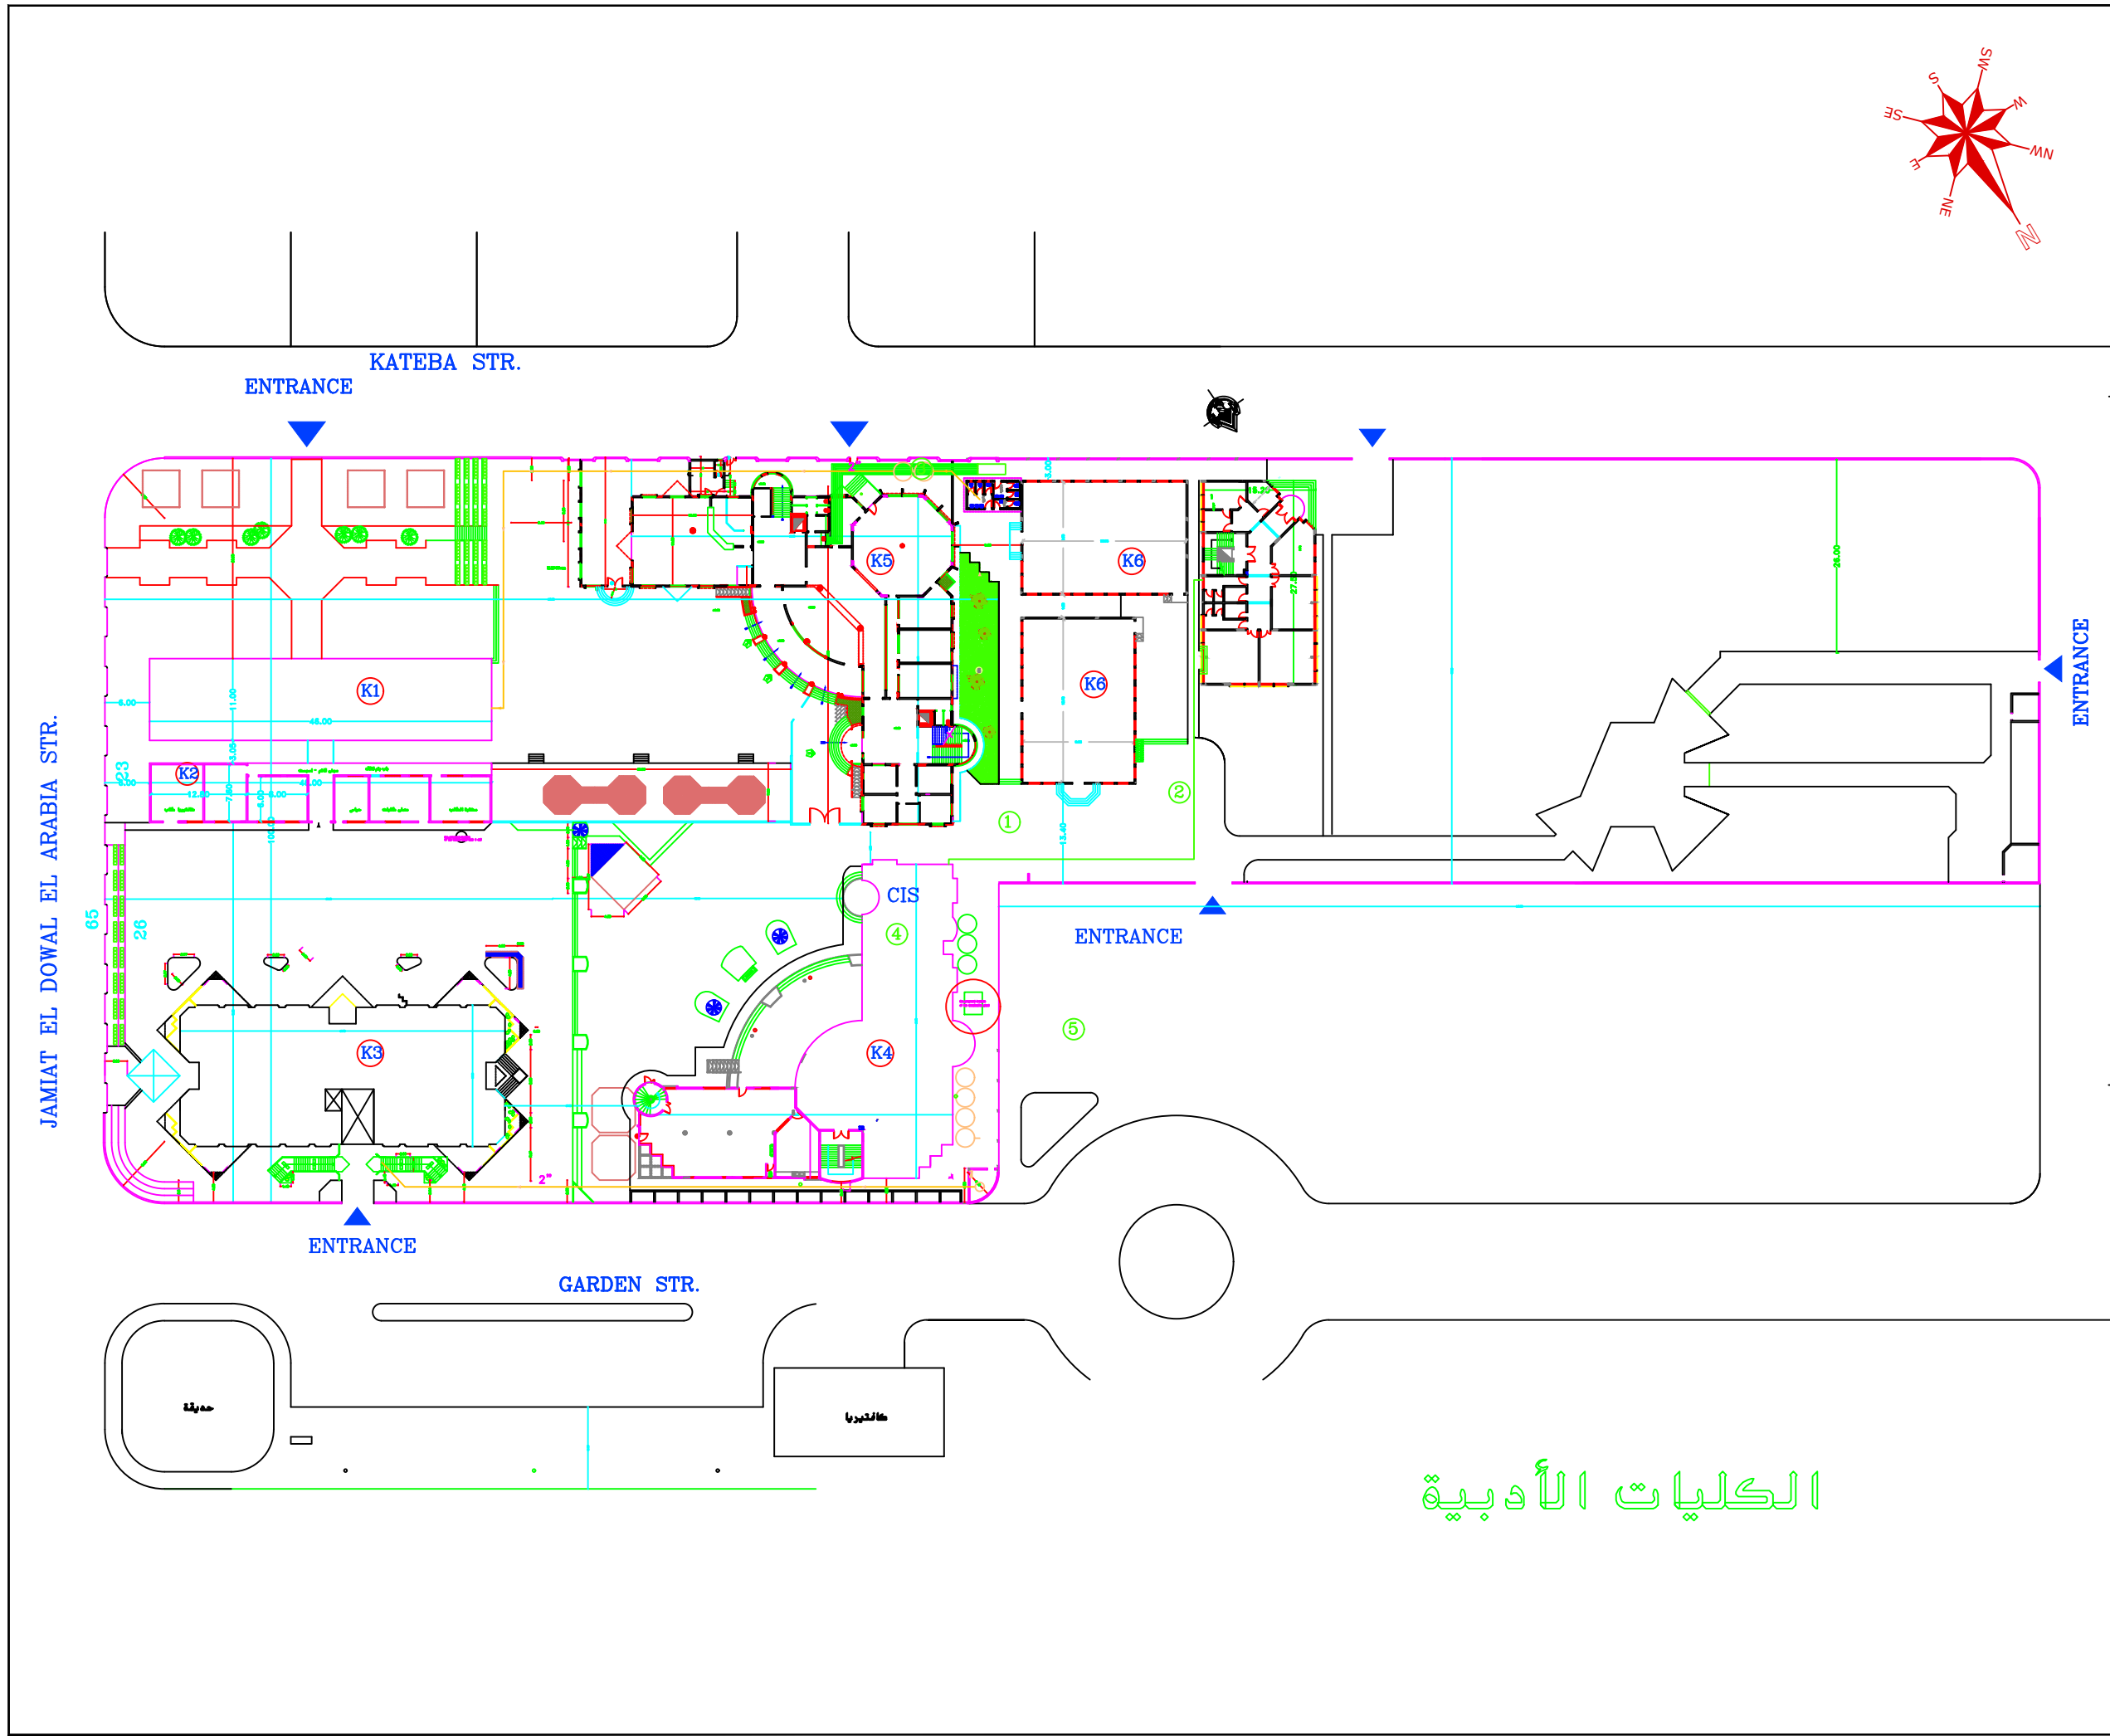

FUNDED BY :



The OPEC Fund for International Development - OFID

NOTES:

- THE CONTRACTOR SHALL SUBMIT THE MANUFACTURES, CATALOGS, DIMENSIONS, DETAILS AND CONNECTIONS FOR ELECTROCHEMICAL WORKS BEFORE STARTING THE WORKS FOR THE ENGINEER'S APPROVAL.
- THE CONTRACTOR SHALL SUBMIT SHOP DRAWINGS FOR ALL WORKS FOR ENGINEER'S APPROVAL.
- ALL THE WORKS TO BE SUPPLIED, EXECUTED AND TESTED AS PER SPECIFICATIONS, CONDITION'S OF CONTRACT, DRAWINGS AND THE ENGINEER'S APPROVAL.

FOR TENDER ONLY

GRAPHIC SCALE



NO	DATE	ENG	REVISIONS

CLIENT:



Ministry Of Education

EMPLOYER:



United Nations Development Programme
Programme of Assistance to the Palestinian People
UNDP/PAPP



PROJECT TITLE:

Construction of New Smale Scale Desalination Units for Education Sector in the Gaza Strip

DRAWING TITLE :

LOT# 2 1-Al Alazhar Uni.-Scientific Colleges
2-Al Alazhar Uni.-Colleges of Literature
3-Al Esraa Uni.
4-UCAS Uni.

PREPARED BY	UNDP	SCALE	1:100	DRAWING NO.	D.Az-2
CHECKED BY	UNDP	APPROVED BY	UNDP	SERIAL NO.	0/00
DRAWN BY	UNDP	DATE	JUN 2018		

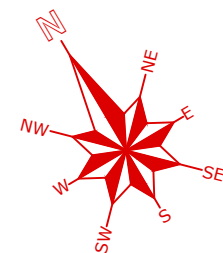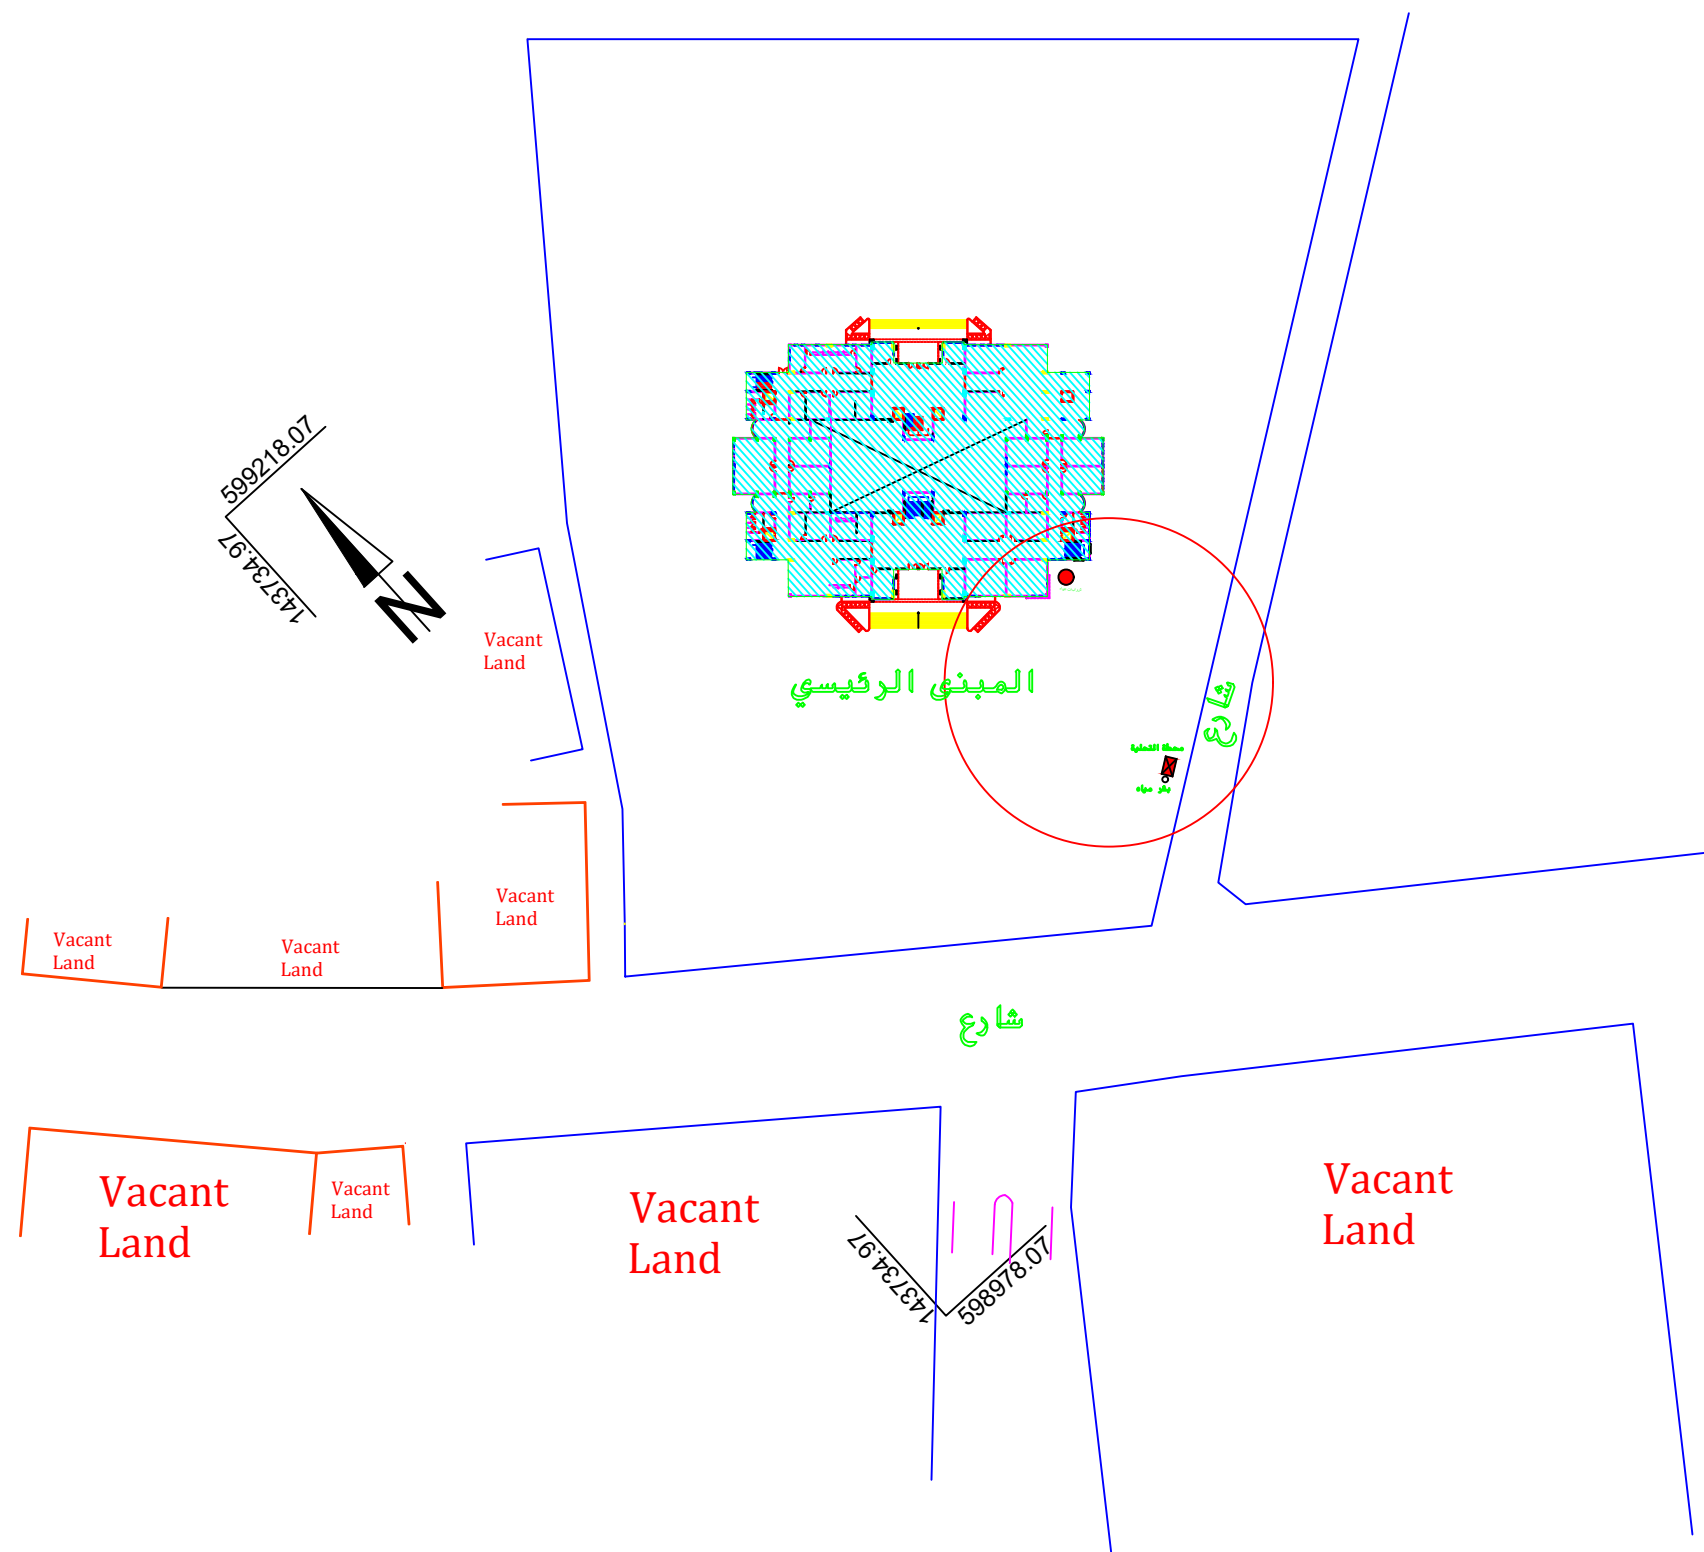

FUNDED BY :



The OPEC Fund for International Development - OFID

NOTES:

- THE CONTRACTOR SHALL SUBMIT THE MANUFACTURES, CATALOGS, DIMENSIONS, DETAILS AND CONNECTIONS FOR ELECTROCHEMICAL WORKS BEFORE STARTING THE WORKS FOR THE ENGINEER'S APPROVAL.
- THE CONTRACTOR SHALL SUBMIT SHOP DRAWINGS FOR ALL WORKS FOR ENGINEER'S APPROVAL.
- ALL THE WORKS TO BE SUPPLIED, EXECUTED AND TESTED AS PER SPECIFICATIONS, CONDITION'S OF CONTRACT, DRAWINGS AND THE ENGINEER'S APPROVAL.

FOR TENDER ONLY

GRAPHIC SCALE 0 1 2 3 4

NO	DATE	ENG	REVISIONS

CLIENT:



Ministry Of Education

EMPLOYER:



United Nations Development Programme
Programme of Assistance to the Palestinian People
UNDP/PAPP

PROJECT TITLE:

Construction of New Smale Scale Desalination Units for Education Sector in the Gaza Strip

DRAWING TITLE :


LOT# 2 1-Al Azhar Uni.-Scientific Colleges

2-Al Azhar Uni.-Colleges of Literature

3-Al Esraa Uni.

4-UCAS Uni.

PREPARED BY	UNDP	SCALE	1:100	DRAWING NO.	D.Es-1
CHECKED BY	UNDP	APPROVED BY	UNDP	SERIAL NO.	0/00
DRAWN BY	UNDP	DATE	JUN 2018		

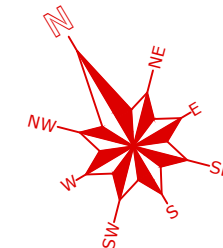

FUNDED BY :

The OPEC Fund for International Development - OFID

- NOTES:**
- THE CONTRACTOR SHALL SUBMIT THE MANUFACTURES, CATALOGS, DIMENSIONS, DETAILS AND CONNECTIONS FOR ELECTROCHEMICAL WORKS BEFORE STARTING THE WORKS FOR THE ENGINEER'S APPROVAL.
 - THE CONTRACTOR SHALL SUBMIT SHOP DRAWINGS FOR ALL WORKS FOR ENGINEER'S APPROVAL.
 - ALL THE WORKS TO BE SUPPLIED, EXECUTED AND TESTED AS PER SPECIFICATIONS, CONDITION'S OF CONTRACT, DRAWINGS AND THE ENGINEER'S APPROVAL.
- FOR TENDER ONLY

GRAPHIC SCALE 0 1 2 3 4

NO	DATE	ENG	REVISIONS	

CLIENT:

Ministry Of Education


EMPLOYER:

United Nations Development Programme
Programme of Assistance to the Palestinian People
UNDP/PAPP

PROJECT TITLE:
Construction of New Smale Scale Desalination Units for Education Sector in the Gaza Strip

DRAWING TITLE :
LOT# 2 1-Al Alazhar Uni.-Scientific Colleges
2-Al Alazhar Uni.-Colleges of Literature
3-Al Esraa Uni.
4-UCAS Uni.

PREPARED BY	UNDP	SCALE	1:100	DRAWING NO.	D.Es-2
CHECKED BY	UNDP	APPROVED BY	UNDP	SERIAL NO.	0/00
DRAWN BY	UNDP	DATE	JUN 2018		

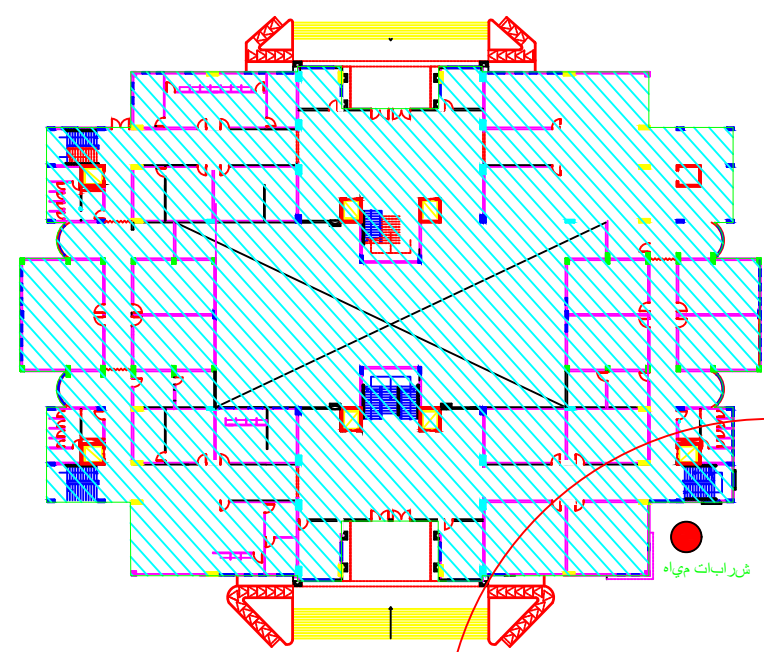

المبنى الرئيسي

محطة التحلية
بئر مياه

شارع

شارع

NOTES:

- THE CONTRACTOR SHALL SUBMIT THE MANUFACTURES, CATALOGS, DIMENSIONS, DETAILS AND CONNECTIONS FOR ELECTROCHEMICAL WORKS BEFORE STARTING THE WORKS FOR THE ENGINEER'S APPROVAL.
- THE CONTRACTOR SHALL SUBMIT SHOP DRAWINGS FOR ALL WORKS FOR ENGINEER'S APPROVAL.
- ALL THE WORKS TO BE SUPPLIED, EXECUTED AND TESTED AS PER SPECIFICATIONS, CONDITION'S OF CONTRACT, DRAWINGS AND THE ENGINEER'S APPROVAL.

FOR TENDER ONLY

GRAPHIC SCALE

				0	1	2	3	4
NO	DATE	ENG		REVISIONS				

EMPLOYER:



PROJECT TITLE:

DRAWING TITLE :

LOT# 2 1-Al Alazhar Uni.-Scientific Colleges
2-Al Alazhar Uni.-Colleges of Literature
3-Al Esraa Uni.
4-UCAS Uni.

PREPARED BY UNDP	SCALE 1:100	DRAWING NO. D.Uc-1
CHECKED BY UNDP	APPROVED BY UNDP	SERIAL NO.
DRAWN BY UNDP	DATE JUN 2018	0/00

