


Detail of the Handrail

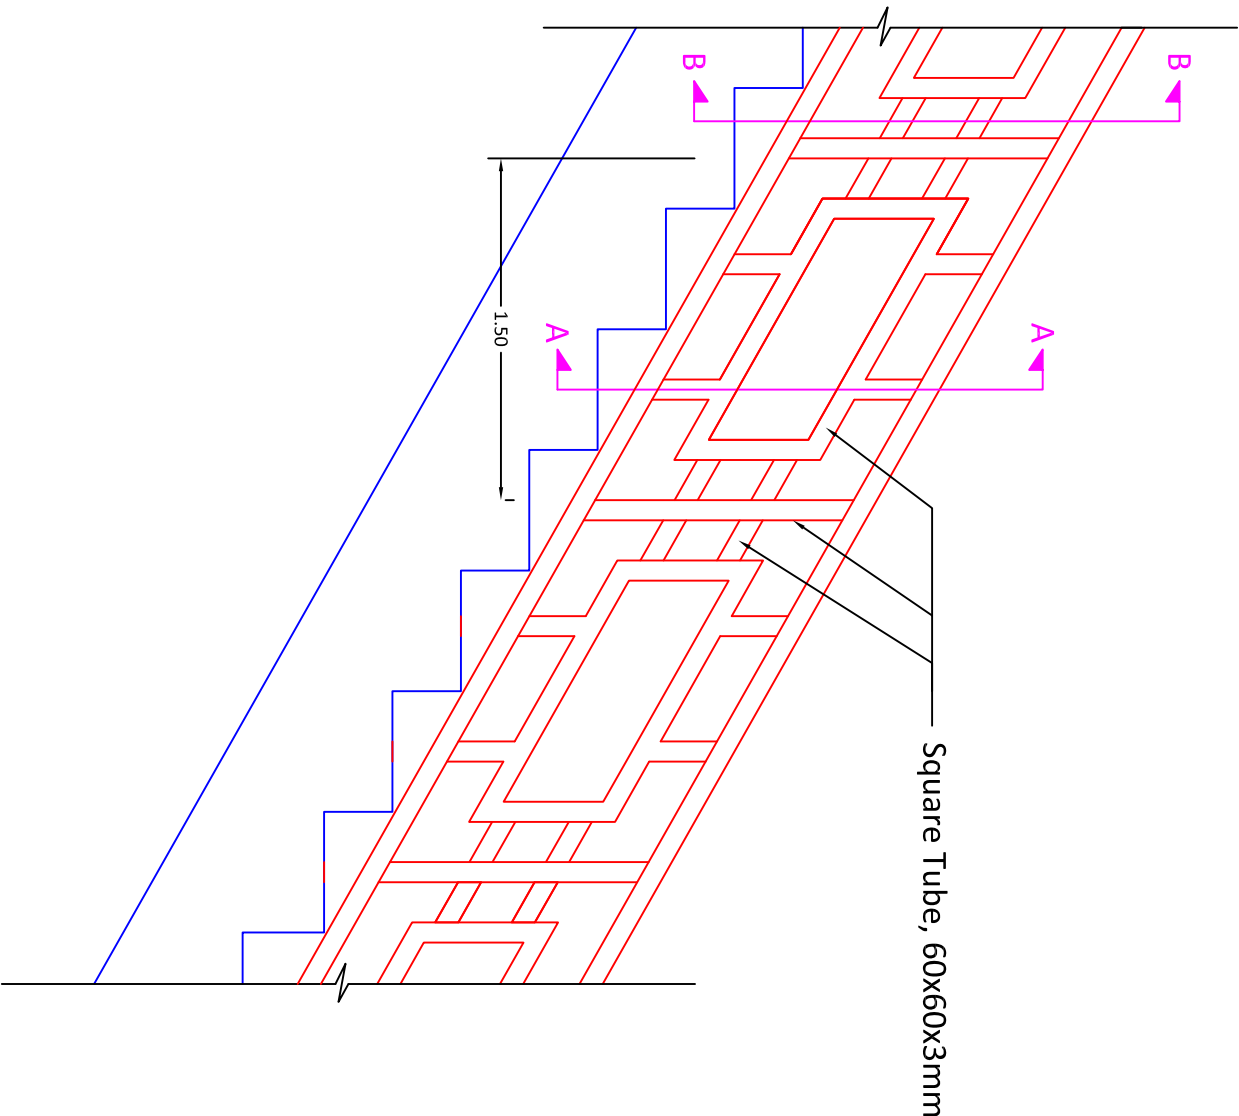

Typical Drawings for Renovation

Drawn by: Soran Rostam Aziz

Sheet Title:

Detail of Steel Handrail

Scale: NTS

Date:

DWG No.