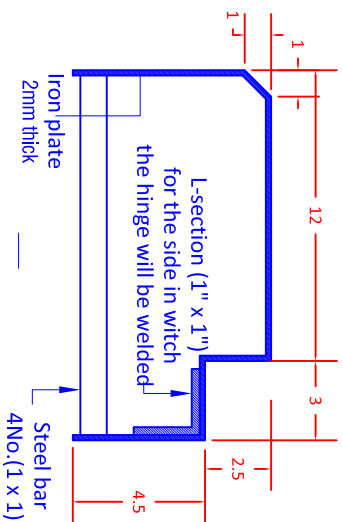
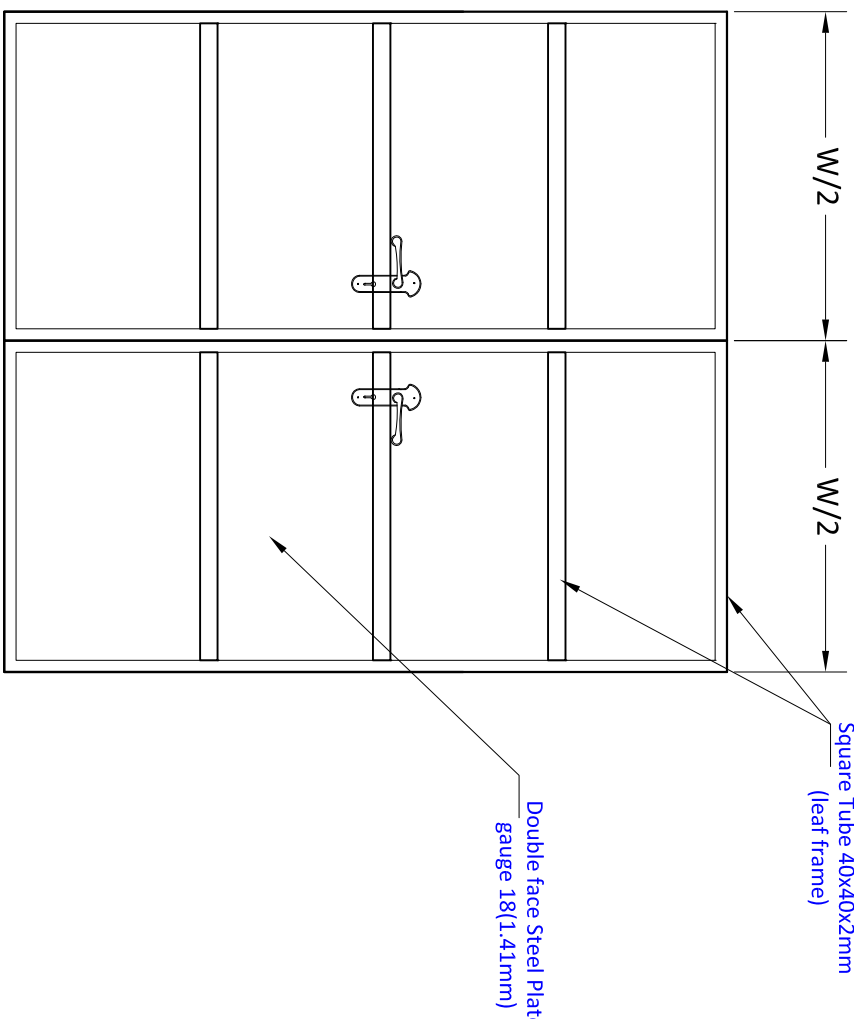
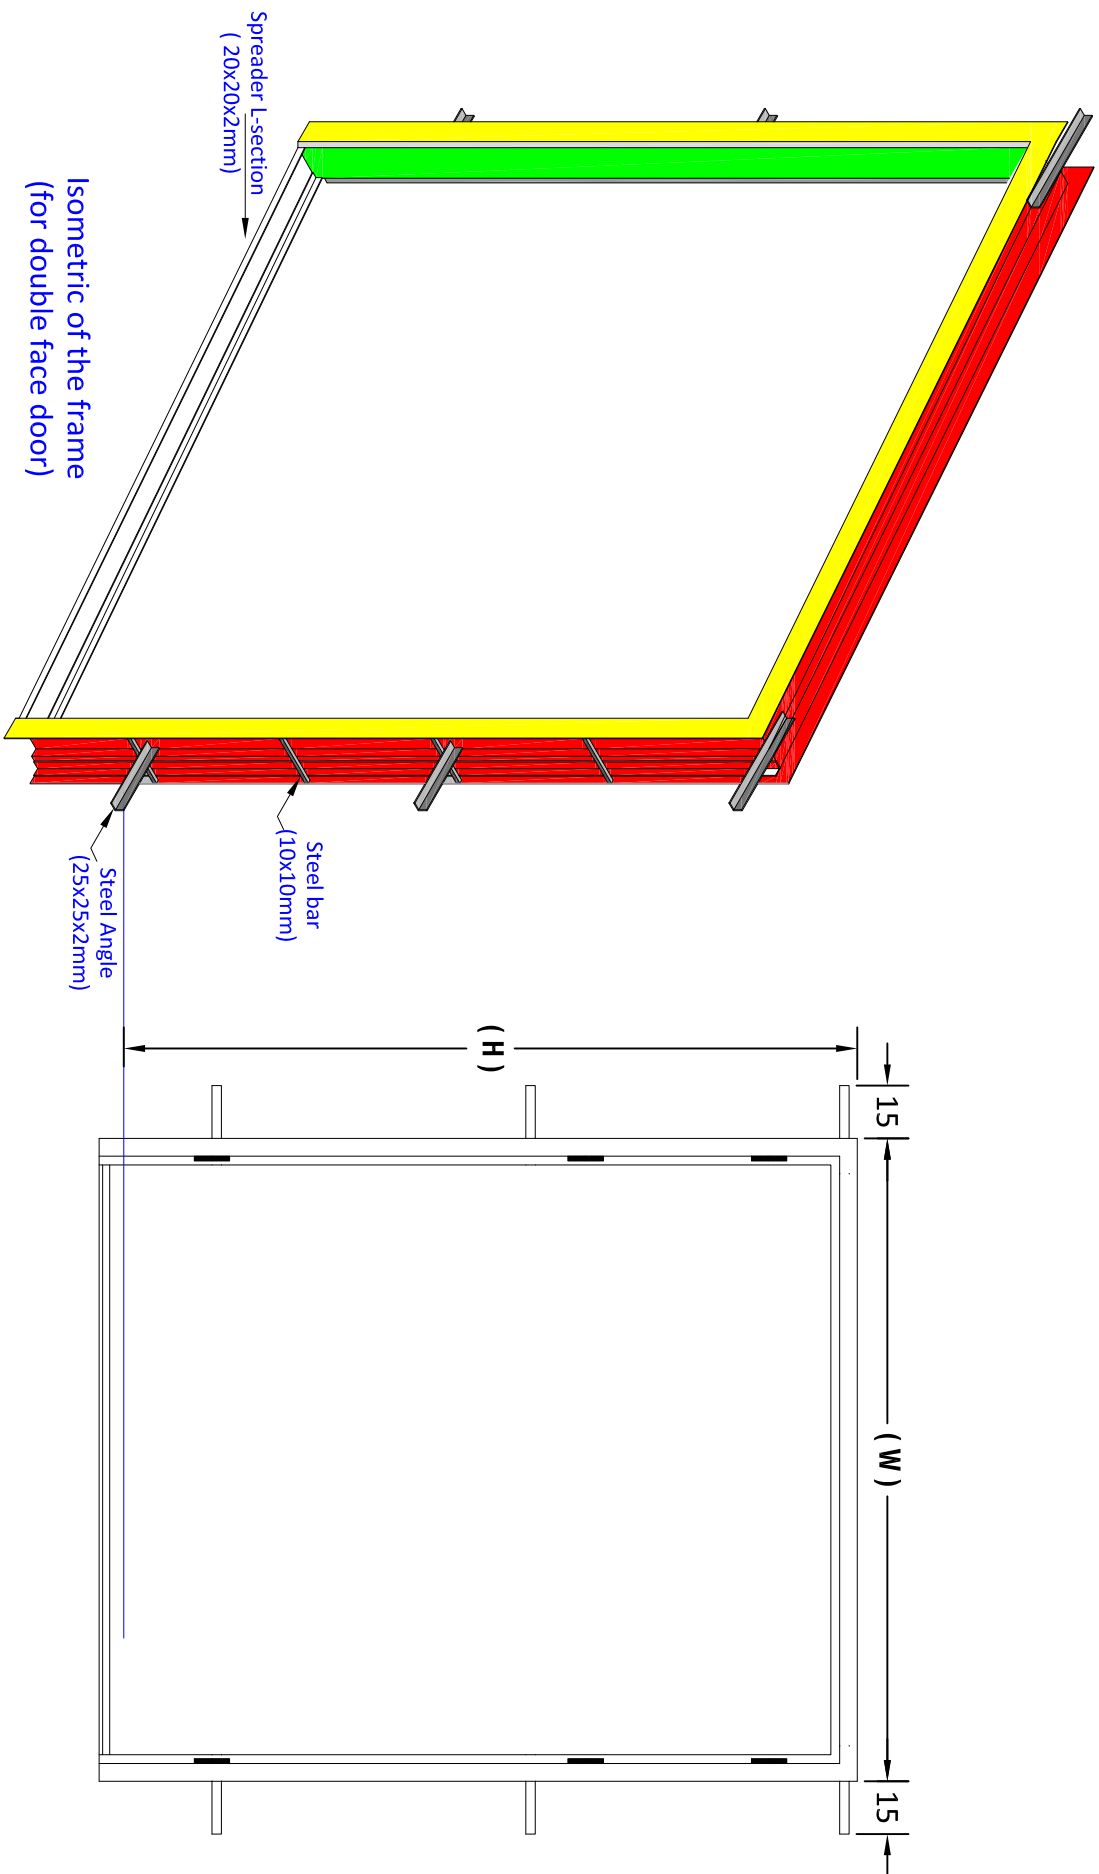


Detail of Steel Door

Typical Drawings for Renovation

Drawn by: Soran Rostam Aziz

Sheet Title:

Detail of Double Leaves Steel Door

Scale: NTS

Date:

DWG No.