




Footing Layout

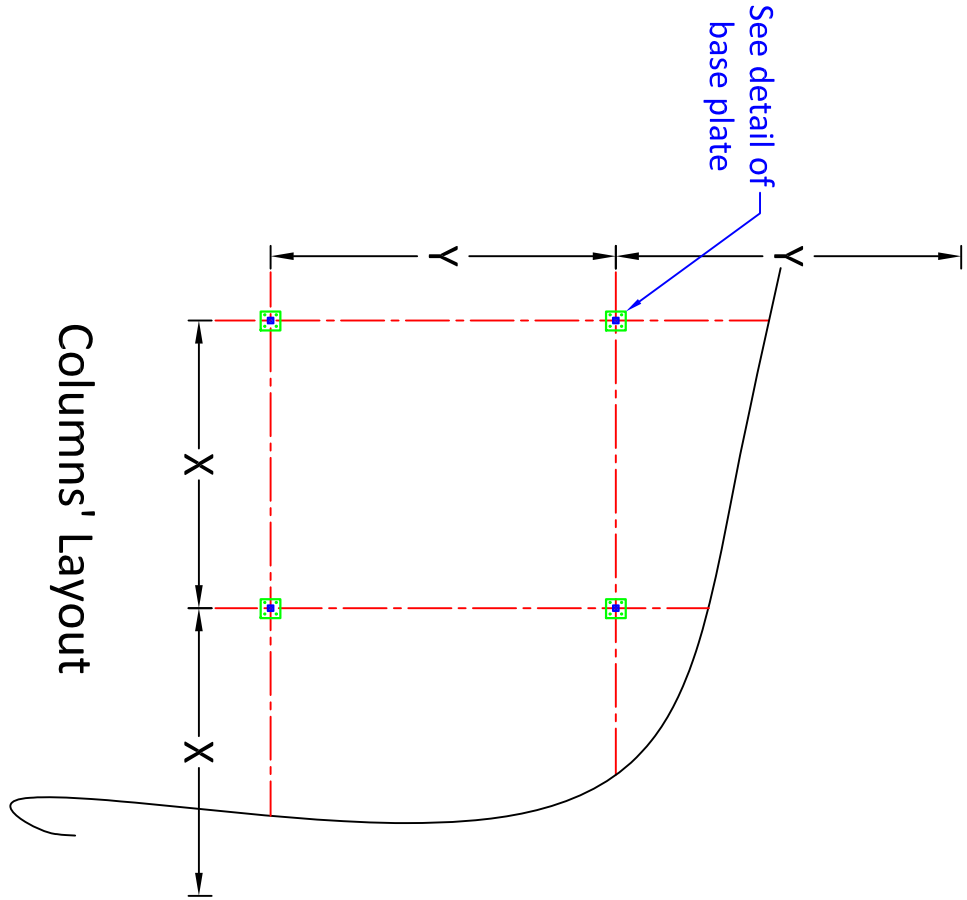


Columns' Layout

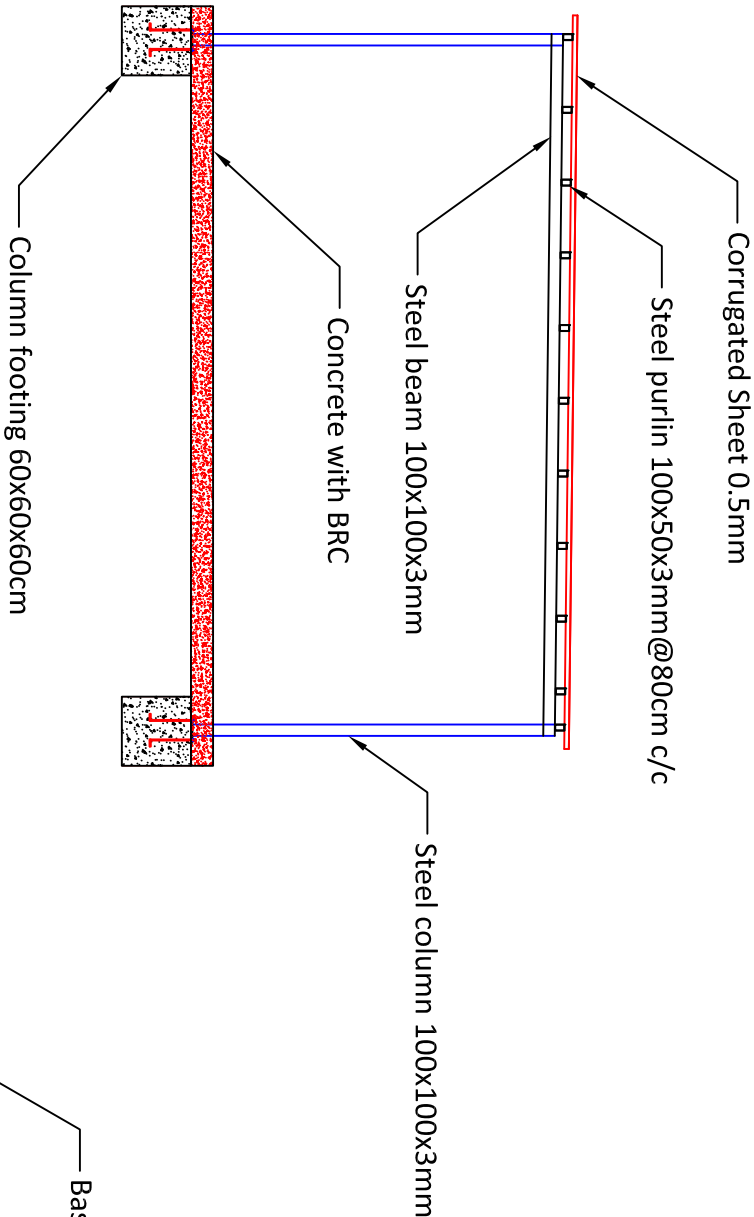

Section of the sun shed

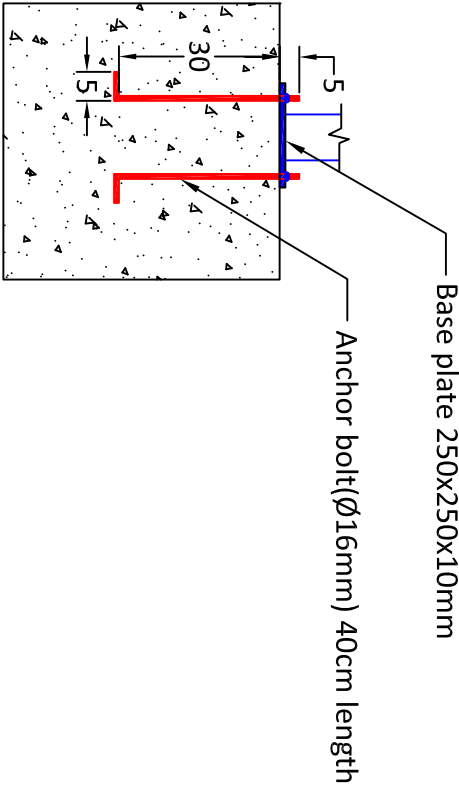

Detail of column footing and base plate

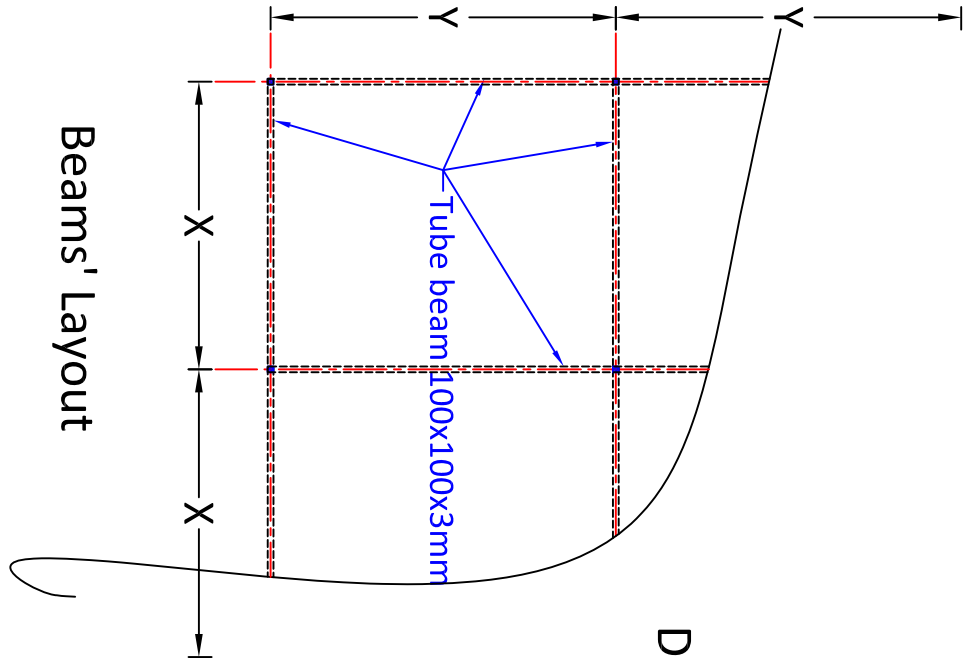

Beams' Layout

Typical Drawings for Renovation		
Drawn by: Soran Rostam Aziz		
Sheet Title: Detail of Sun Shed spanning in two directions		
Scale: NTS	Date:	DWG No.