


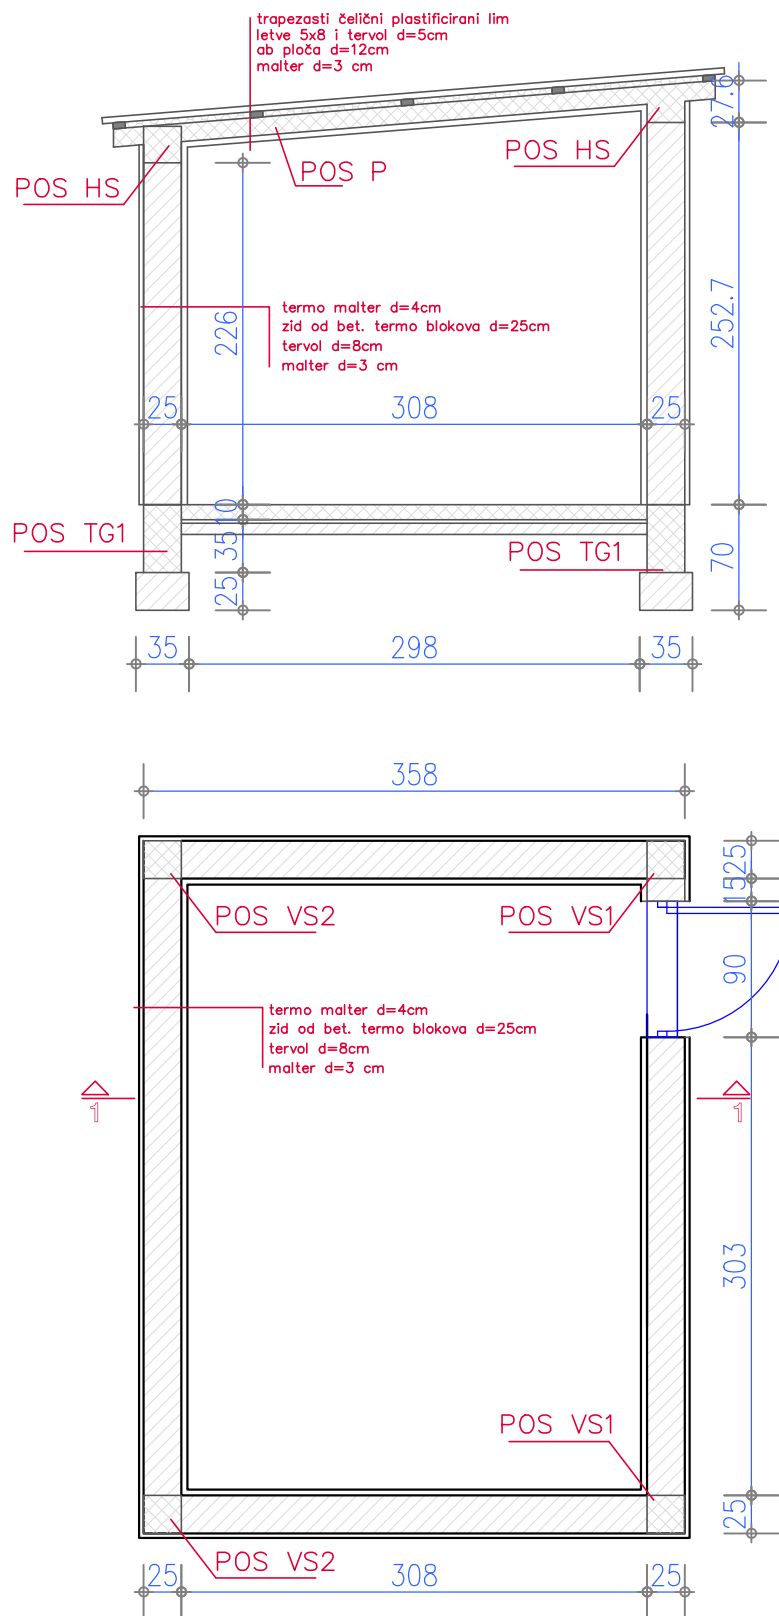

Osnova kućice

objekat :	Pumpna stanica		
naziv crteža :	Osnova i presjek		
razmjera :	R=1:50	broj priloga :	0.0.1