

اعلان داوطلبی و دعوت به نرخ دهی

تاریخ اعلان: 27.08.2018

تاریخ ختم: 09.09.2018

از شما و یا شرکت شما دعوت بعمل میآوریم تا یک آفرمهر و امضاً شده شرکت تان را برای تدارکات ذیل
ارایه نمایید:

پروژ: اعمار پارک گذر اول ناحیه اول بامیان

شهر: بامیان

ناحیه: اول شاروالی بامیان

موقعیت: گذر/وسک 1

قرارداد کننده: شورای گذر/وسک

موسسه همکار تخنیکی: دفتر اسکان بشر ملل متحد (UN-Habitat)

نظارت کننده: شاروالی بامیان و ناحیه اول

تمویل کننده: کمک های اتحادیه اروپا

شرکت های علاقمند میتوانند اسناد داوطلبی را از سایت های ذیل دریافت نمایند.

<http://unhabitat.af/procurement/>

<http://kabul-tenders.org>

<http://procurement-notice.undp.org>

پس منظر Background:

برنامه شهر برای همه (CFA) یک برنامه ملی دولت جمهوری اسلامی افغانستان میباشد که ممد و مظمن بهبود انکشاف شهری از طریق مدیریت زمین و رسمی سازی ساحات غیر پلانی بهبود سیستم مالی و مدیریت عواید شاروالی ها و تطبیق پلان های عمل استراتژیک شهری در محراق فعالیت های آنها قرار دارد. این برنامه در همکاری نزدیک شاروالی ها، ریاست اراضی و وزارت شهر سازی و مسکن و اشتراک فعالانه مردم و منظم سازی گذرهای ستندرد به همکاری تخنیکی دفتر اسکان بشر ملل متحد (UN-Habitat) و کمک مالی اتحادیه اروپا و کمک های ایالات متحده امریکا (USAID) در یک دوره چهار ساله (2015-2020) مورد تطبیق قرار دارد. این پروژه (اعمار پارک گذر اول) در پروسه پلانگذاری عمل استراتژیک تشخیص، اعمار و مورد بهره برداری قرار خواهد گرفت.

پیشنهاد (آفر) پروژه:

بازسازی (اعمار پارک گذر اول) واقع ناحیه (اول) شهر بامیان .
قیمت پیشنهاد باید شامل تمام مصارفات پروژه (مواد ، کارگران مسلکی و غیر مسلکی ، ماشینری ، و ترانسپورت) بخاطر اعمار درست و با کیفیت پروژه پیشنهاد شده فوق باشد.

بازدید از ساحه کار:

از تمام شرکت ها جداً تقاضا میگردد مورخ 02/09/2018 روز (یکشنبه) به ساعت (9) بجه (قبل) از ظهر از ساحه باز دید نمایند.

محل : (ناحیه اول شهر بامیان) نمبر مایل (انجنیر جان محمد 07991611323)

مشخصات تخنیکی:

تغییر و تعویض در مشخصات تخنیکی پروژه پیشنهادی این پیشنهاد قابل قبول نیست به جز تایید کتبی مسؤول پروگرام.
تمام اسناد پیشنهاد (آفر) مطابق به حصول و مقررات دولت جمهوری اسلامی افغانستان در چوکات و مقررات تهیه و تدارکات صورت میگردد و معیار های ذیل در جریان ارزیابی مدنظر گرفته میشود.

اسناد ضروری:

1. جواز قابل اعتبار ساختمانی.
2. تجربه کاری مشابه حد اقل از سه پروژه با ارایه لست پروژه ها، قرارداد و تصاویر آن.
3. آدرس فزیکی موکل پروژه های مشابه، شماره های تماس، آدرس الکترونیکی، تصدیق از تکمیل کار.
4. فکت شیت شرکت.
5. صورت حساب بانکی از سه ماه که بیلانس پولی شان حد اقل 10000 دالر امریکایی باشد.
6. پلان کاری برای این پروژه که شامل پلان مصونیت کار، پلان کنترول کیفیت و پلان مدیریت پروژه.
7. لست وسایط و وسایل کاراز قبیل: رولر، گریدر، مکسر کانکریت، اکسکواتور، بلدوزر و غیره با کاپی اسناد آنها.
8. لست پرسونل تخنیکی واداری: انجنیر ساحوی، سفتی انجنیر، کارمند اداری و مالی و آمر پروژه با خلص سوانح آنها.
9. نام، شماره تماس و آدرس الکترونیکی نماینده شرکت به پروژه.
10. اسناد تخنیکی و قیمت باید در دو پاکت جداگانه سربسته مهر و امضا شده ترتیب گردد.
11. ۱۰٪ تضمین بانکی از کل قیمت پروژه در جریان دواوطلبی و تضمین کاری پیشنهاد شده به مدت یک سال بعد از تکمیل پروژه

نوت : تمام اسناد ضروری خواسته شده را بصورت کامل داشته باشند.


فکتورهای ارزیابی

1. قیمت واقعی ، مناسب و کمترین
 2. تجربه کافی با اسناد قرارداد پروژه مشابه (سه پروژه کار شده همراه با تصدیق)
 3. ظرفیت مالی
 4. ظرفیت فنی
 5. آنده شرکت های که اسناد فنی ارایه شده شان جوابگوی معیار های فنی نمی باشد. اسناد مالی شان شامل لست ارزیابی نمی گردد.
- نوت: امکانات فنی شرکت ها بعد از ارزیابی اسناد مالی و فنی آن در ساحه بررسی میشود.


دستورالعمل برای داوطلبان:

1. از شما درخواست میشود تا آفر خود را تا ساعت (2) بجه بعد از ظهر به وقت محلی به تاریخ (09/09/2018) روز یکشنبه به آدرس دفتر ساحوی برنامه شهر برای همه (هیئات) واقع در ناحیه اول شهر بامیان تعمیر دفتر هیئات به (انجنیر جان محمد 0791611323) تسلیم نمایند. تسلیمی آفرها بعد از تاریخ و ساعت ذکر شده فوق قابل قبول نمی باشد.
2. نرخ های شما باید برای مدت 90. روز از تاریخ دریافت آن قابل اعتبار بوده و تمام قیمت ها واقعی باشد .
3. داوطلبان باید برای تمام تدارکات درخواست شده در ذیل نرخ بدهند، در غیر آن آفر آنها رد خواهد شد.
4. داوطلبان باید همه صفحات آفر را مهر و امضا نمایند، در غیر آن آفر آنها رد خواهد شد.
5. هر یک داوطلب باید صرف یک آفر ارایه نماید.
6. نرخ ها صرف باید به دالر داده شوند.
7. در صورتیکه تضمین برای اجناس، امور ساختمانی و خدمات درخواست شده لازم باشد، باید در آفرهای خود آن را ذکر نمایند.
8. امر خریداری به داوطلبانیکه آفرهای آنها در اصل جوابگو تشخیص شده و نازلترین ومناسبترین نرخ را ارایه نموده اند، قبل از ختم مدت اعتبار آفر صادر خواهد شد. علی الرغم موارد فوق، فرمایش دهنده حق قبول یا رد آفرها و لغو مراحل داوطلبی را برای خود محفوظ داشته و در هر زمانیکه خواسته باشد تمام آفرها را قبل از اعطای قرارداد رد نموده میتواند.
9. پرداخت ها با در نظر داشت فیصدی پیشرفت امور ساختمانی صورت خواهد گرفت.
10. ما منتظر دریافت آفرهای شما بوده و برای علاقمندی شما در این پروژه تشکر مینماییم.



Plan of Vale box

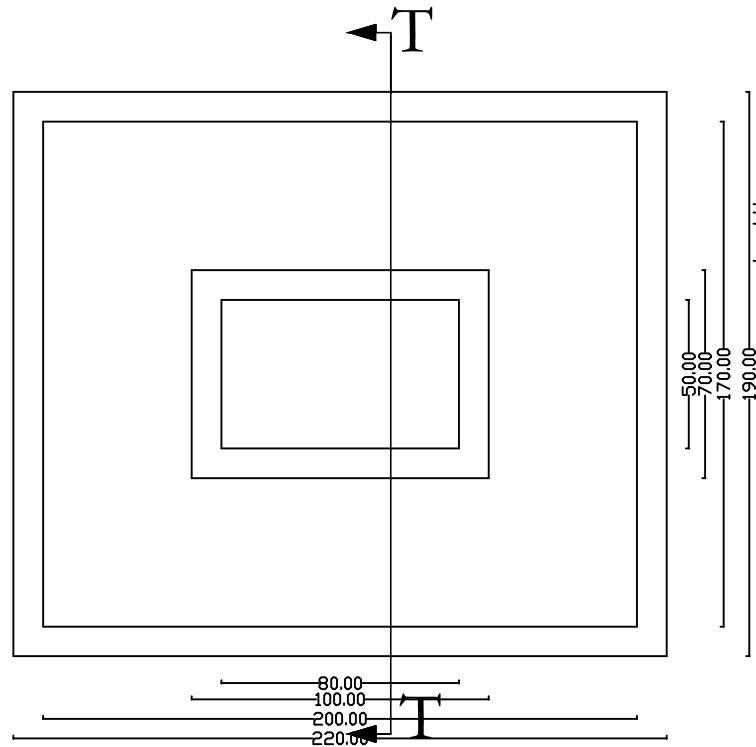



Sec T-T

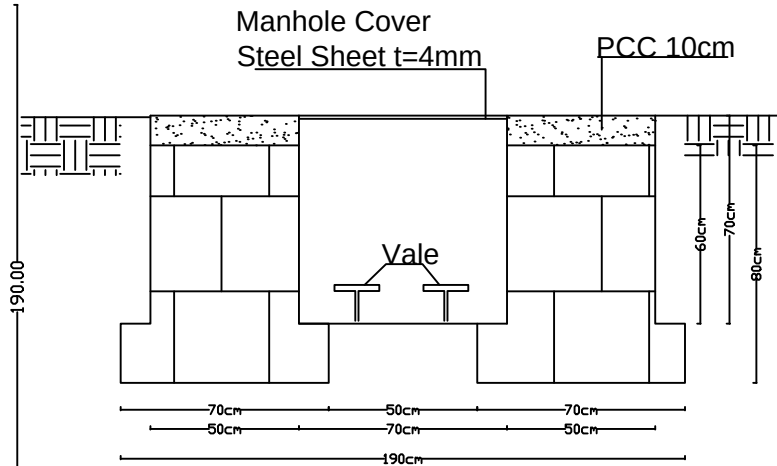



CLIENT		 	SHEET CONTENTS		NAMES		POSITION	SIGNATURE	DATE	SHEET NO.	REVISION	DATE	
CITY FOR ALL CFA			Valve Plan	PROVINCE	Bamian	DESIGNED :	Eng. Jan Mohammad Noorzad				Sheet - 1/1	FIRST ISSUE	JULY 2018
TIT-1				District	1	DRAWN :	Eng. Jan Mohammad Noorzad						
TIT-2				MC	Bamian	CHECKED :	Eng. Majdood Rahman Habib				SCALE:	N.T.S	
TIT-3				UNH PROJECT NO.	NO.	APPROVED SR ENG:					AS SHOWN		

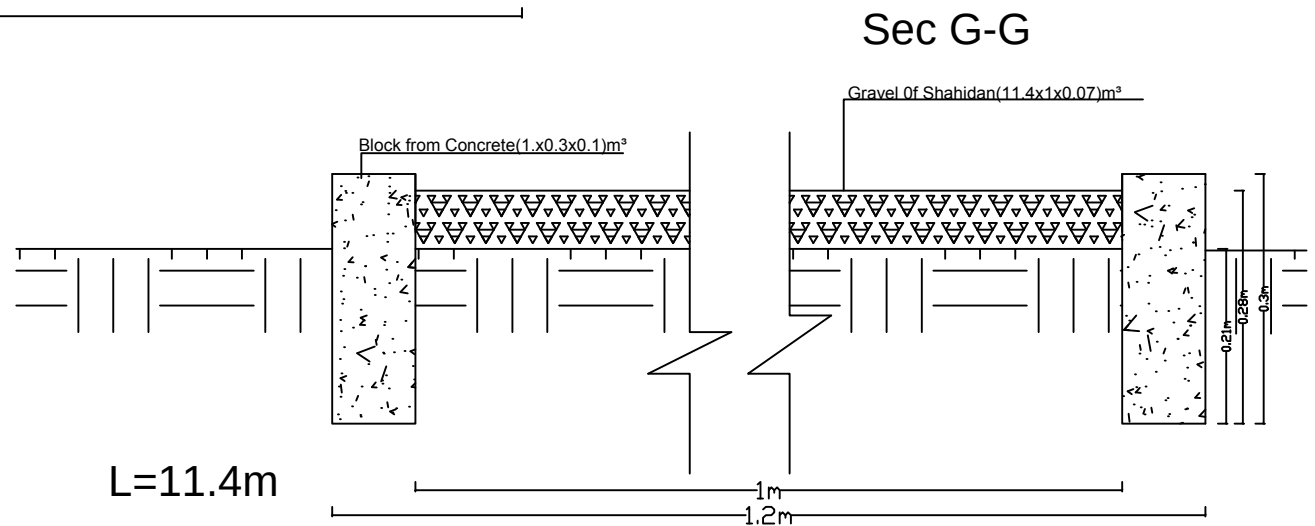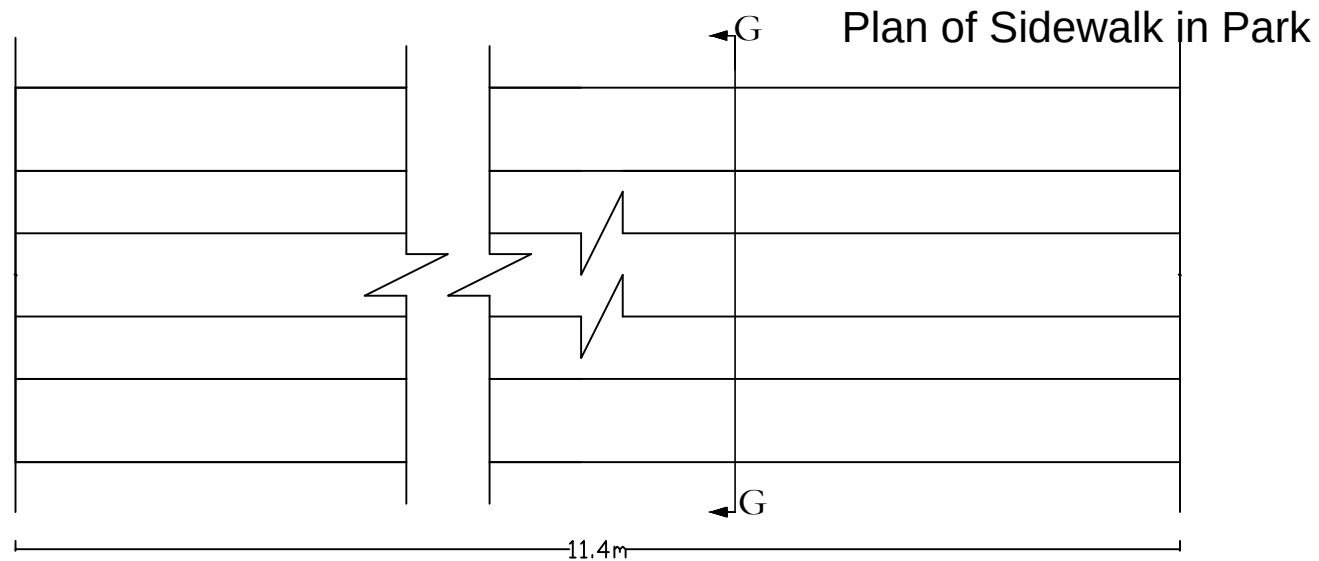

CLIENT		 	SHEET CONTENTS			NAMES		POSITION	SIGNATURE	DATE	SHEET NO.	REVISION	DATE	
CITY FOR ALL CFA			Side Walk 4	PROVINCE	Bamian	DESIGNED :	Eng. Jan Mohammad Noorzad					Sheet - 1/1	FIRST ISSUE	JULY 2018
TIT-1				District	1	DRAWN :	Eng. Jan Mohammad Noorzad							
TIT-2				MC	Bamian	CHECKED :	Eng. Majdood Rahman Habib					SCALE:	N.T.S	
TIT-3				UNH PROJECT NO.	NO.	APPROVED SR ENG:					AS SHOWN			

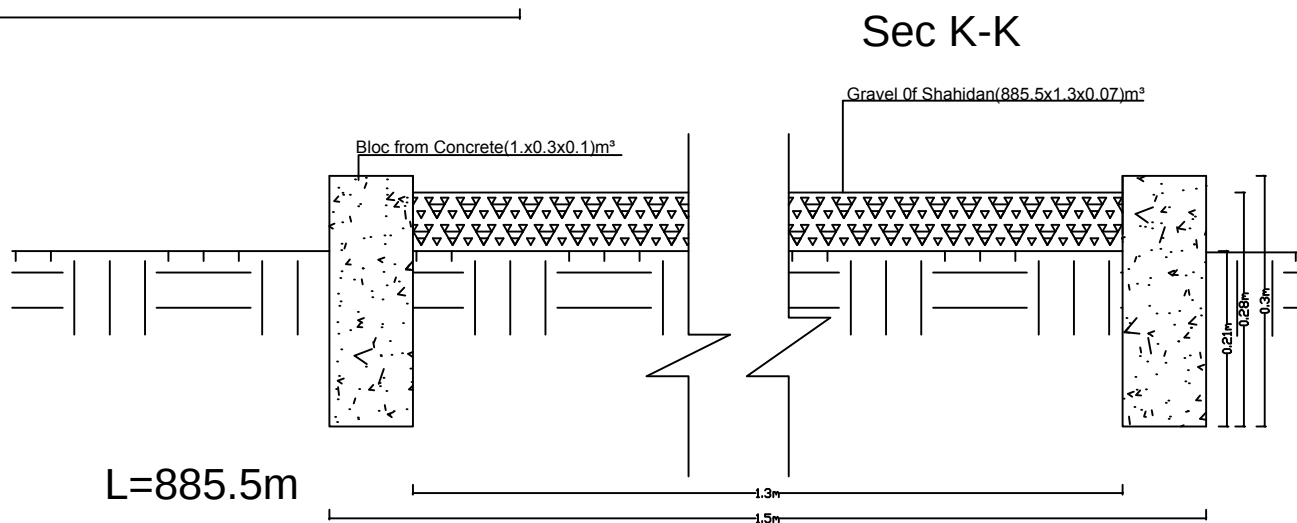
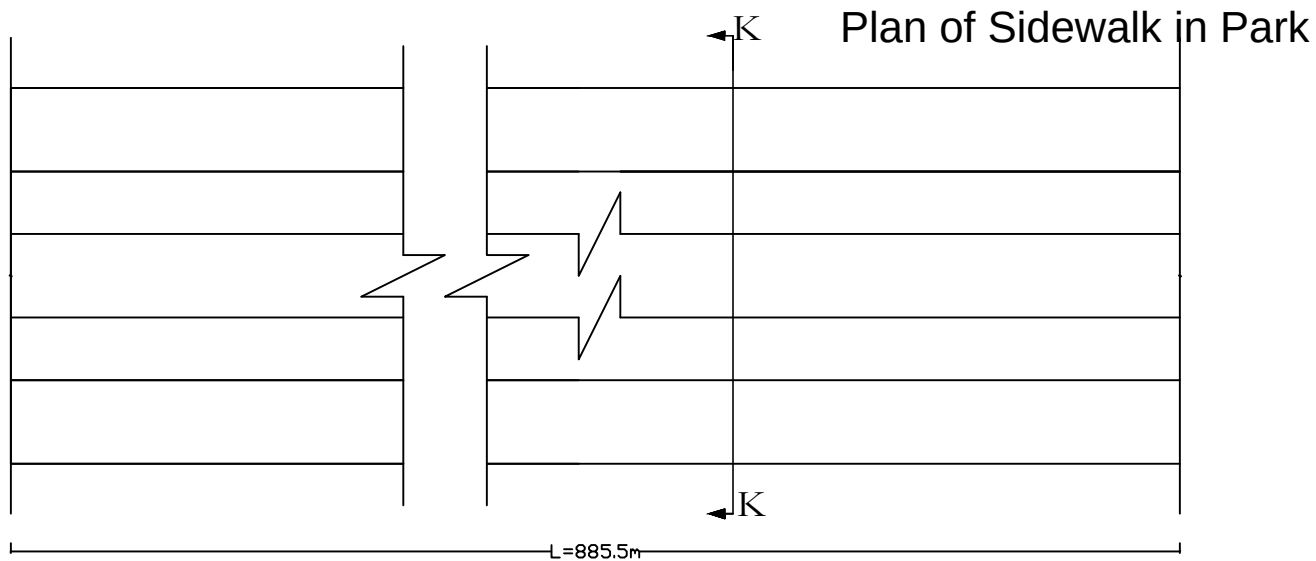


CLIENT		 	SHEET CONTENTS		NAMES		POSITION	SIGNATURE	DATE	SHEET NO.	REVISION	DATE	
CITY FOR ALL CFA			Side Walk 3	PROVINCE	Bamian	DESIGNED :	Eng. Jan Mohammad Noorzad				Sheet - 1/1	FIRST ISSUE	JULY 2018
TIT-1				District	1	DRAWN :	Eng. Jan Mohammad Noorzad						
TIT-2				MC	Bamian	CHECKED :	Eng. Majdood Rahman Habib				SCALE:	N.T.S	
TIT-3				UNH PROJECT NO.	NO.	APPROVED SR ENG:				AS SHOWN			

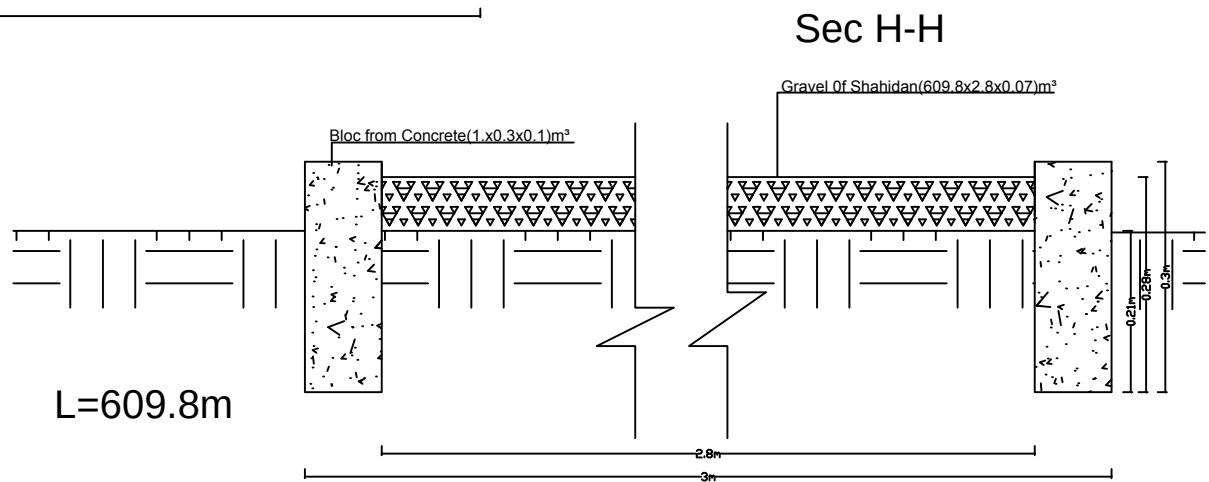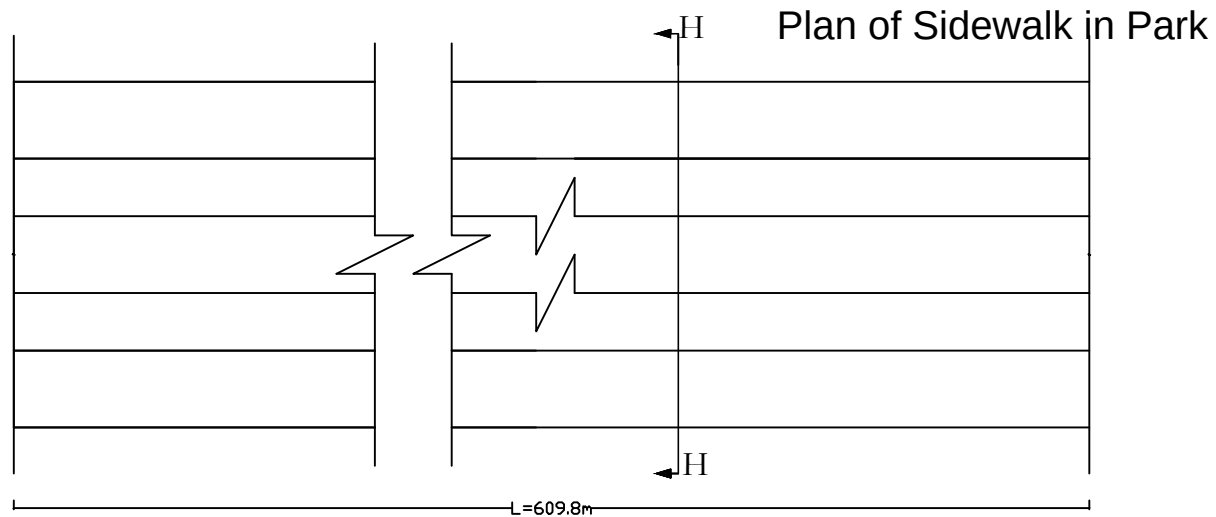


CLIENT		 	SHEET CONTENTS			NAMES		POSITION	SIGNATURE	DATE	SHEET NO.	REVISION	DATE
CITY FOR ALL CFA			Side Walk 2	PROVINCE	Bamian	DESIGNED :	Eng. Jan Mohammad Noorzad				Sheet - 1/1	FIRST ISSUE	JULY 2018
TIT-1				District	1	DRAWN :	Eng. Jan Mohammad Noorzad						
TIT-2				MC	Bamian	CHECKED :	Eng. Majdood Rahman Habib						
TIT-3				UNH PROJECT NO.	NO.	APPROVED SR ENG:					AS SHOWN		

Plan of Sidewalk in Park

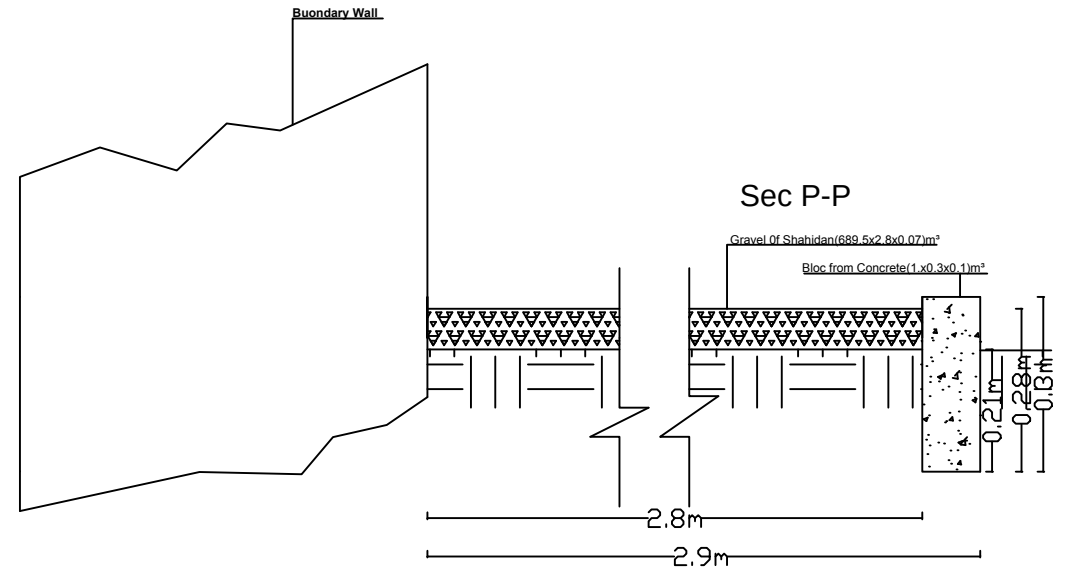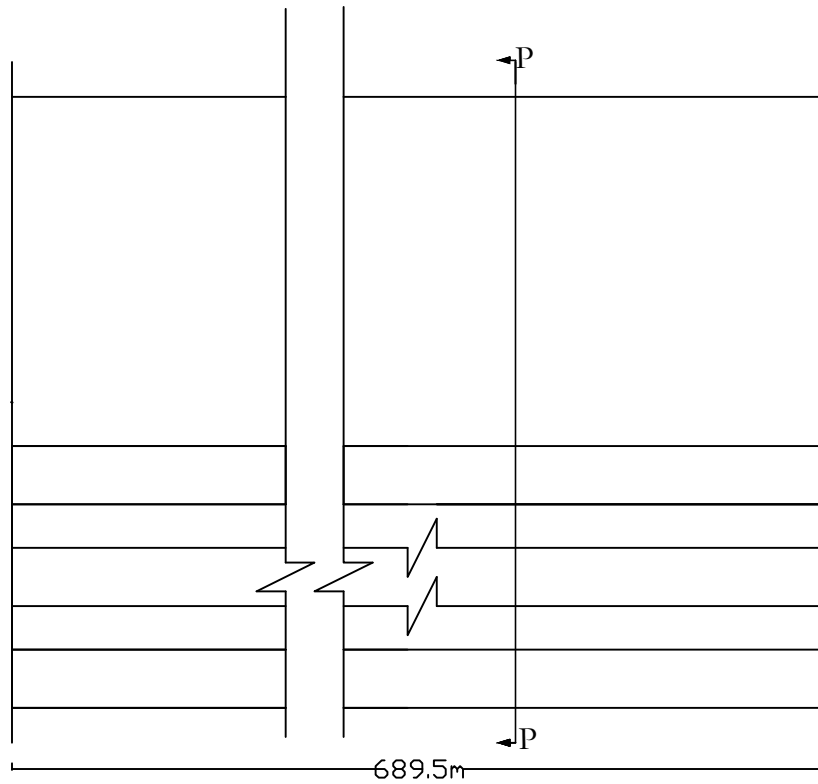

L=689.5m

CLIENT		 	SHEET CONTENTS		NAMES		POSITION	SIGNATURE	DATE	SHEET NO.	REVISION	DATE	
CITY FOR ALL CFA			Side Walk 1	PROVINCE	Bamian	DESIGNED :	Eng. Jan Mohammad Noorzad				Sheet - 1/1	FIRST ISSUE	JULY 2018
TIT-1				District	1	DRAWN :	Eng. Jan Mohammad Noorzad						
TIT-2				MC	Bamian	CHECKED :	Eng. Majdood Rahman Habib				SCALE:	N.T.S	
TIT-3				UNH PROJECT NO.	NO.	APPROVED SR ENG:					AS SHOWN		

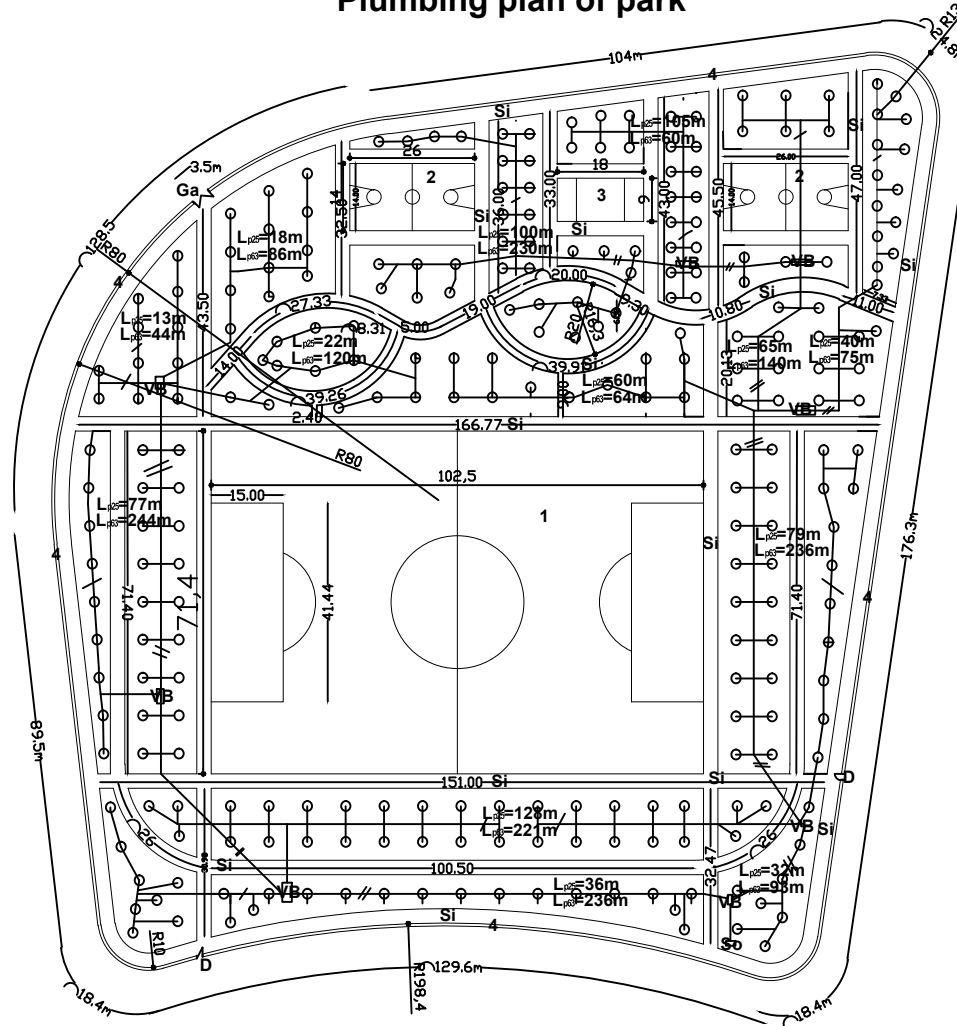


Total Nozzil Ato275Piece

Legend
1- Football Ground
2- Basketball Ground
3- Volleyball Ground
Ga - Gate
Si - Sidewalk
D - Door
4- Boundary Wall
VB Vale Box
So - Source
⊖ Atu Nozzle


CLIENT			SHEET CONTENTS		NAMES		POSITION	SIGNATURE	DATE	SHEET NO.	REVISION	DATE
CITY FOR ALL CFA			Park plumbing plan	PROVINCE	Bamian	DESIGNED :	Eng. Jan Mohammad Noorzad			Sheet - 1/1	FIRST ISSUE	JULY 2018
TIT-1				District	1	DRAWN :	Eng. Jan Mohammad Noorzad					
TIT-2				MC	Bamian	CHECKED :	Eng. Majdood Rahman Habib					
TIT-3				UNH PROJECT NO.	NO.	APPROVED SR ENG:				SCALE:	N.T.S	
										AS SHOWN		

General Plan

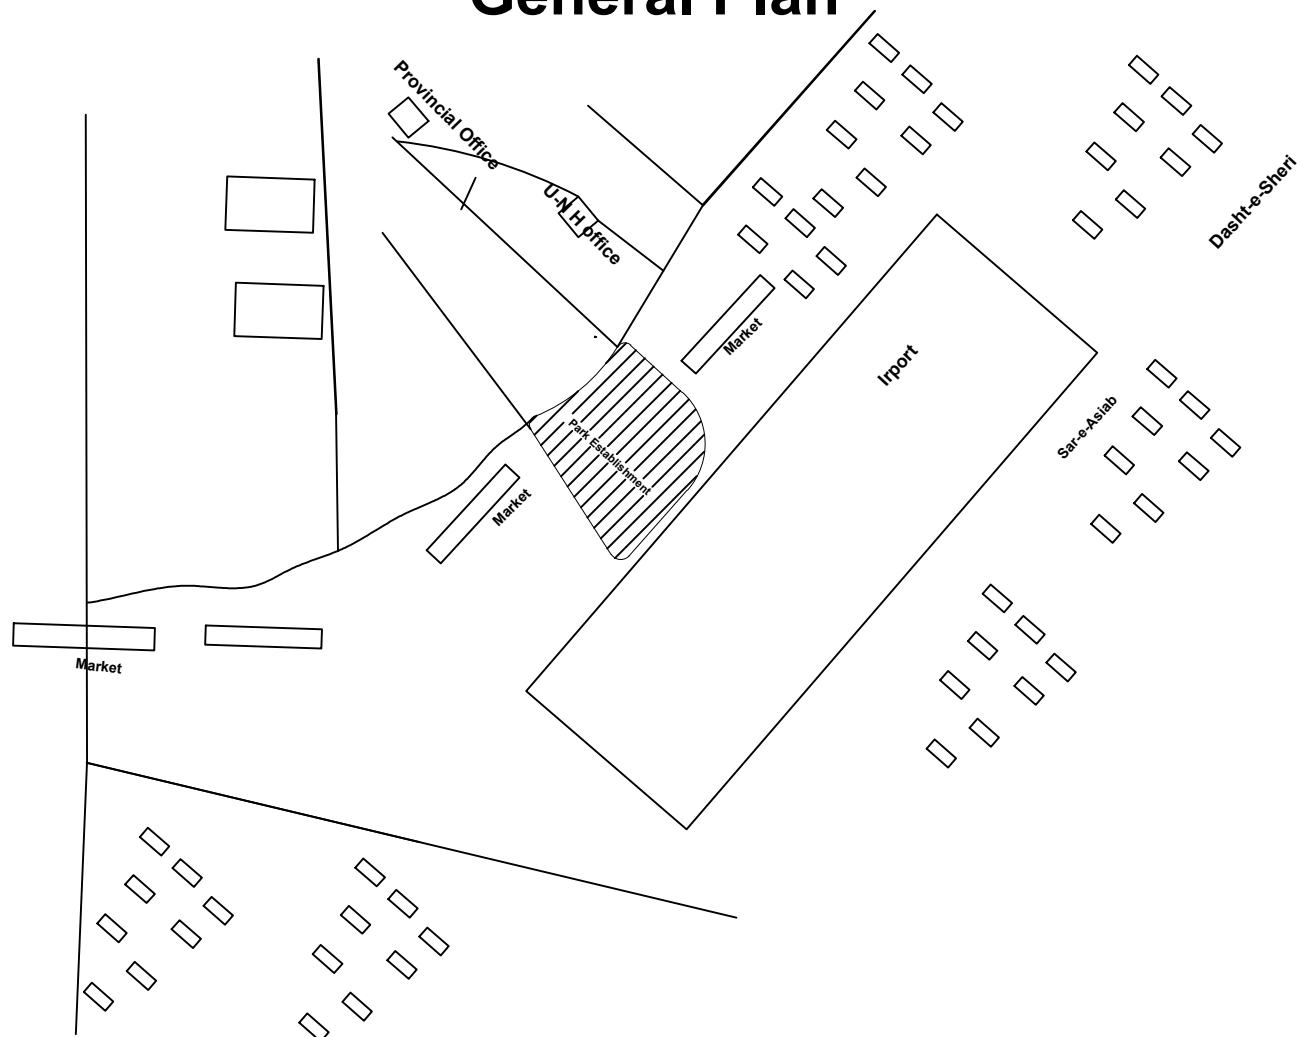

CLIENT		 	SHEET CONTENTS		NAMES		POSITION	SIGNATURE	DATE	SHEET NO.	REVISION	DATE	
CITY FOR ALL CFA			General Plan	PROVINCE	Bamian	DESIGNED :	Eng. Jan Mohammad Noorzad				Sheet - 1/1	FIRST ISSUE	JULY 2018
TIT-1				District	1	DRAWN :	Eng. Jan Mohammad Noorzad						
TIT-2				MC	Bamian	CHECKED :	Eng. Majdood Rahman Habib				SCALE:	N.T.S	
TIT-3				UNH PROJECT NO.	NO.	APPROVED SR ENG:				AS SHOWN			

Columns bar binding


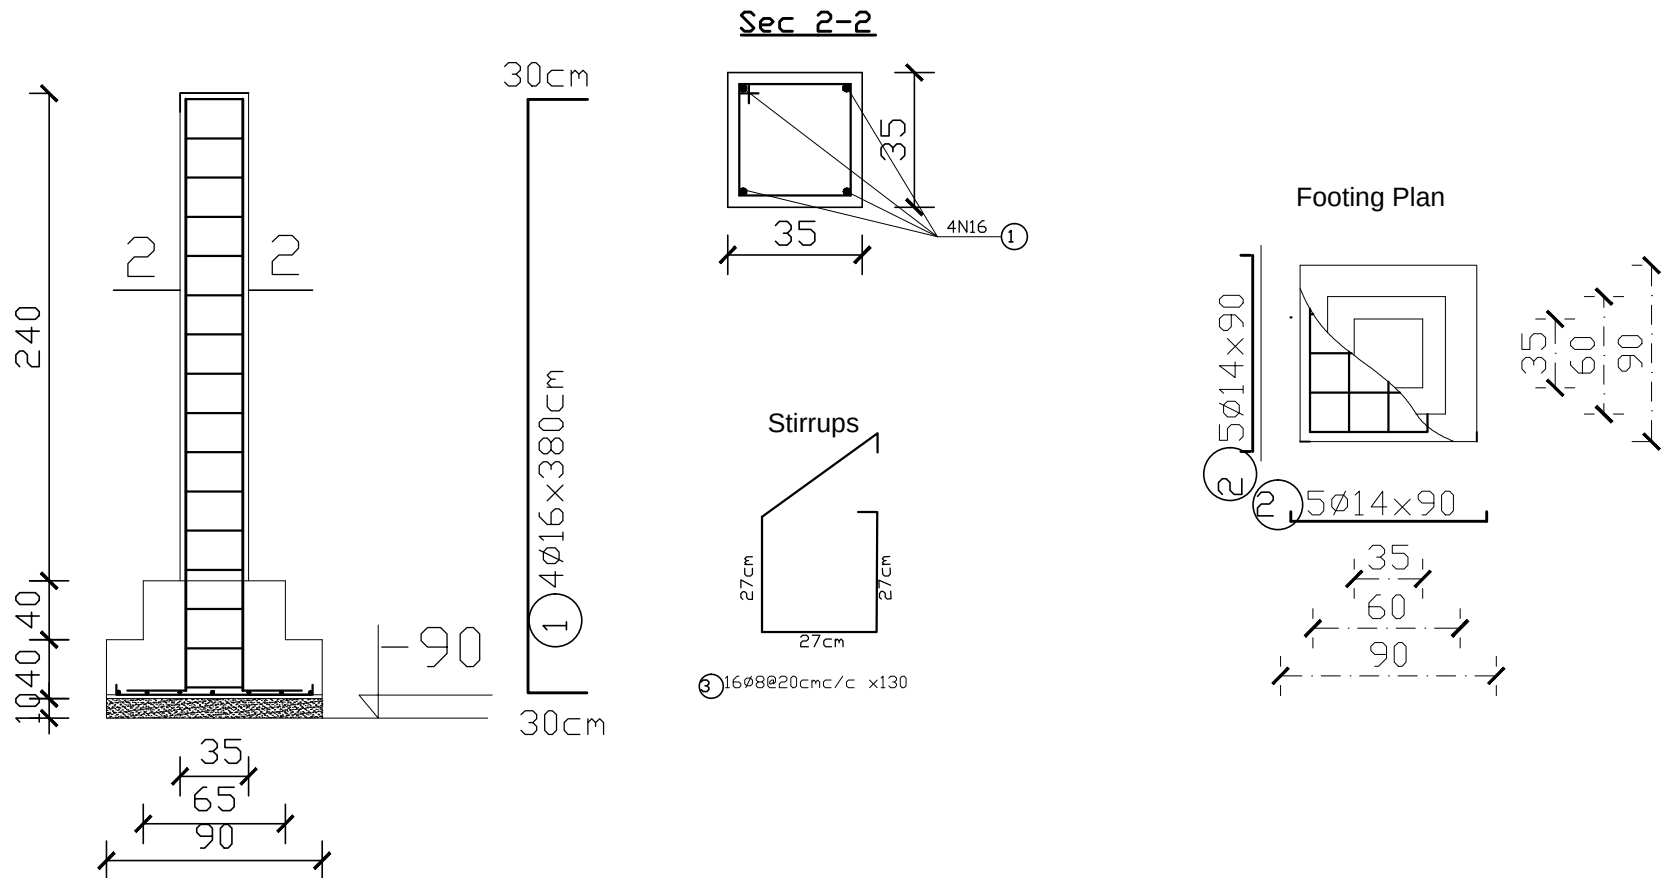


CLIENT		 	SHEET CONTENTS		NAMES		POSITION	SIGNATURE	DATE	SHEET NO.	REVISION	DATE
CITY FOR ALL	CFA		Columns Bar binding	PROVINCE	Bamian	DESIGNED :	Eng. Jan Mohammad Noorzad			Sheet - 1/1	FIRST ISSUE	JULY 2018
TIT-1				District	1	DRAWN :	Eng. Jan Mohammad Noorzad					
TIT-2				MC	Bamian	CHECKED :	Eng. Majdood Rahman Habib			SCALE:	N.T.S	
TIT-3				UNH PROJECT NO.	NO.	APPROVED SR ENG:						
										AS SHOWN		


$$\text{Total Area} = (A_1 + A_2 + \dots + A_{10}) = 33959.1 \text{ m}^2$$

CLIENT				SHEET CONTENTS		NAMES		POSITION	SIGNATURE	DATE	SHEET NO.	REVISION	DATE
CITY FOR ALL CFA						DESIGNED :	Eng. Jan Mohammad Noorzad				Sheet - 1/1	FIRST ISSUE	JULY 2018
TTT-1						DRAWN :	Eng. Jan Mohammad Noorzad						
TTT-2						CHECKED :	Eng. Majdood Rahman Habib						
TTT-3				Calculation of park area		APPROVED SR ENG:					SCALE:	N.T.S	
				UNH PROJECT NO.		NO.					AS SHOWN		

Boundary walls plan and section

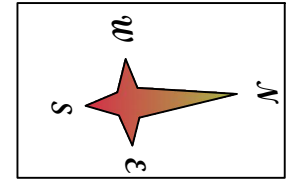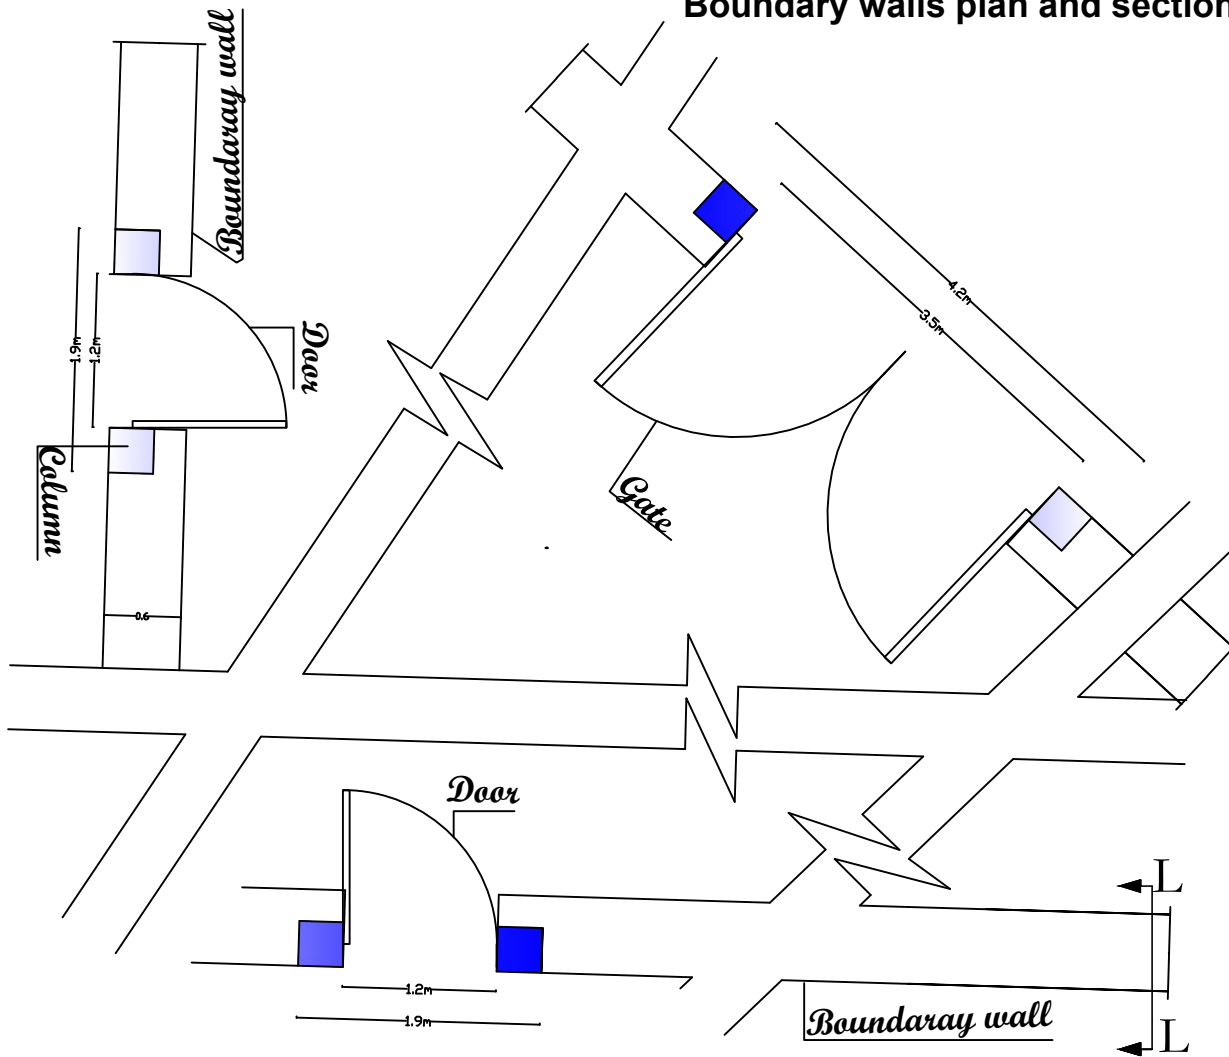


Seec L-L

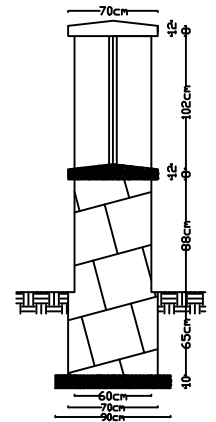

$$L = 689.5 - (3.5 + 1.2 + 1.2 + 2.1) = 681.5\text{m}$$

CLIENT		 	SHEET CONTENTS		NAMES		POSITION	SIGNATURE	DATE	SHEET NO.	REVISION	DATE	
CITY FOR ALL CFA			Boundary wall plan and section	PROVINCE	Bamian	DESIGNED :	Eng. Jan Mohammad Noorzad				Sheet - 1/1	FIRST ISSUE	JULY 2018
TIT-1				District	1	DRAWN :	Eng. Jan Mohammad Noorzad						
TIT-2				MC	Bamian	CHECKED :	Eng. Majdood Rahman Habib				SCALE:	N.T.S	
TIT-3				UNH PROJECT NO.	NO.	APPROVED SR ENG:							
										AS SHOWN			

Boundary wall Elevation

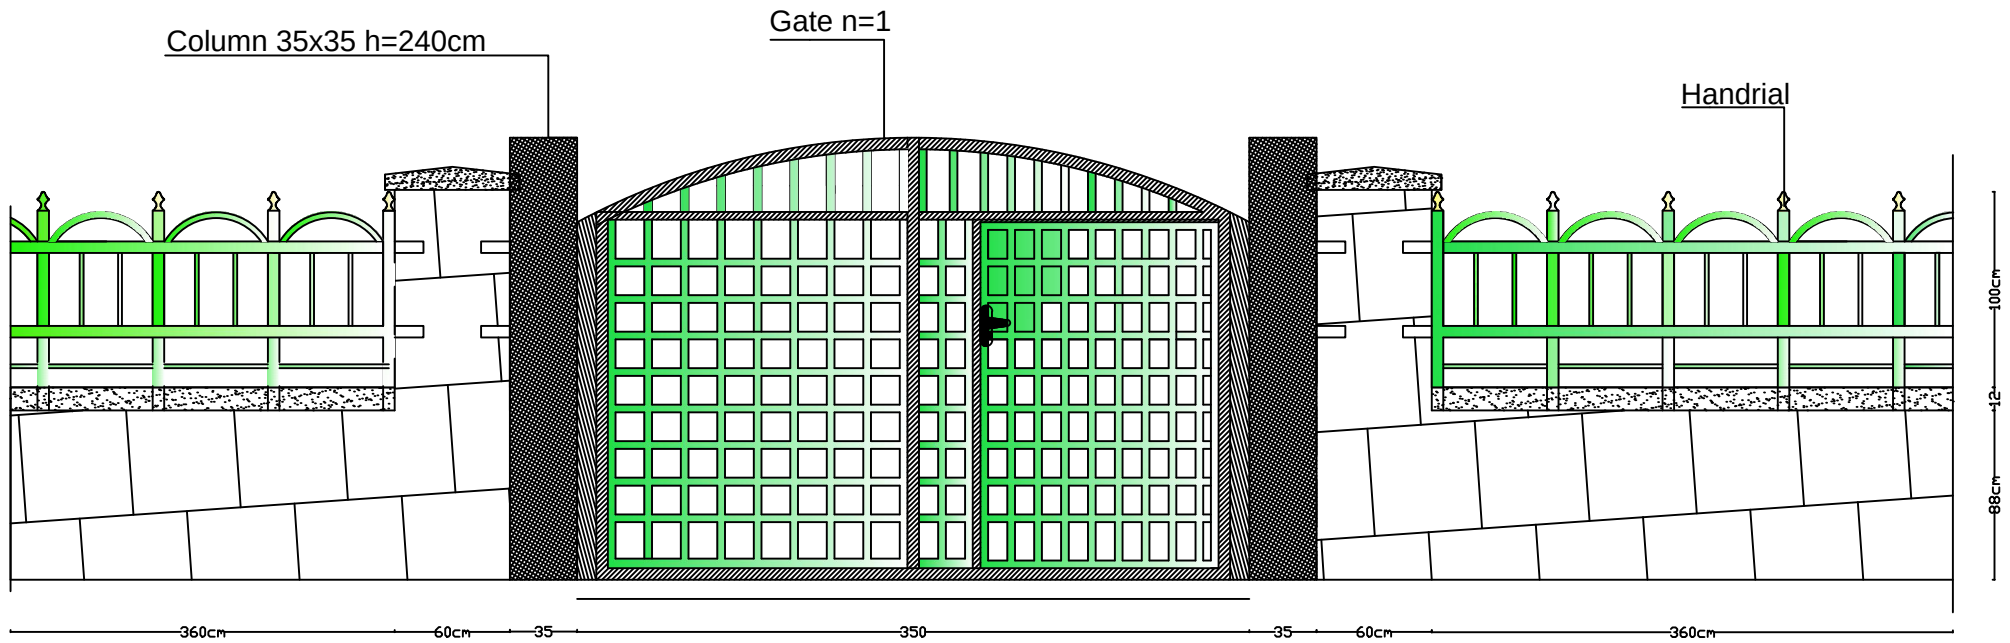


CLIENT		 	SHEET CONTENTS	PROVINCE	Bamian	NAMES	POSITION	SIGNATURE	DATE	SHEET NO.	REVISION	DATE
CITY FOR ALL	CFA		Boundary wall Elevation C	District	1	DESIGNED :	Eng. Jan Mohammad Noorzad			Sheet - 1/1	FIRST ISSUE	JULY 2018
TIT-1				MC	Bamian	DRAWN :	Eng. Jan Mohammad Noorzad					
TIT-2				UNH PROJECT NO.	NO.	CHECKED :	Eng. Majdood Rahman Habib			SCALE:	N.T.S	
TIT-3						APPROVED SR ENG:				AS SHOWN		

Boundary wall Elevation




CLIENT		 	SHEET CONTENTS	PROVINCE	Bamian	NAMES	POSITION	SIGNATURE	DATE	SHEET NO.	REVISION	DATE
CITY FOR ALL	CFA		Boundary wall Elevation B	District	1	DESIGNED :	Eng. Jan Mohammad Noorzad			Sheet - 1/1	FIRST ISSUE	JULY 2018
TIT-1				MC	Bamian	DRAWN :	Eng. Jan Mohammad Noorzad					
TIT-2				UNH PROJECT NO.	NO.	CHECKED :	Eng. Majdood Rahman Habib			SCALE:	N.T.S	
TIT-3						APPROVED SR ENG:						
										AS SHOWN		

Elevation of Boundary wall

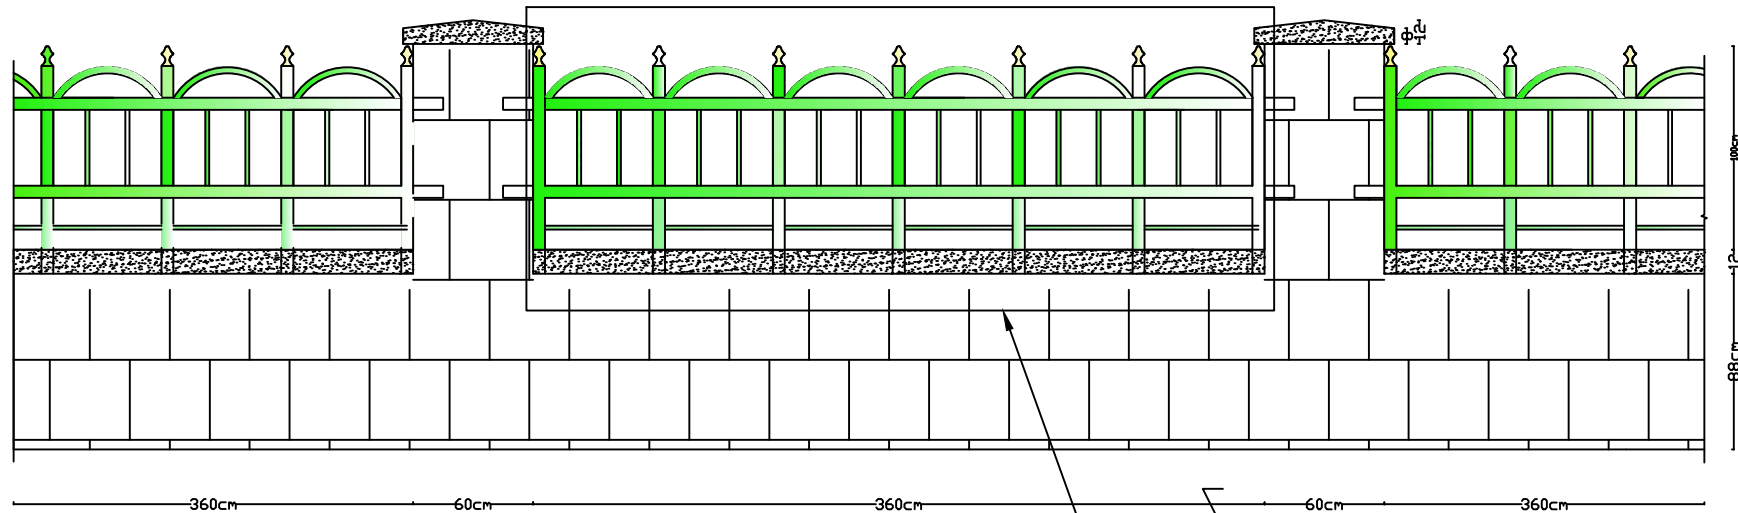



Detail 1-1

Detail 1-1

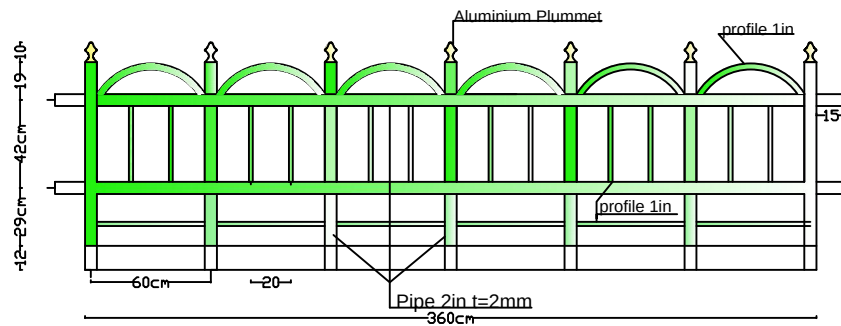

CLIENT		SHEET CONTENTS		NAMES		POSITION	SIGNATURE	DATE	SHEET NO.	REVISION	DATE
CITY FOR ALL	CFA	Boundary wall Elevation A	PROVINCE	Bamian	DESIGNED :	Eng. Jan Mohammad Noorzad			Sheet - 1/1	FIRST ISSUE	JULY 2018
TIT-1			District	1	DRAWN :	Eng. Jan Mohammad Noorzad					
TIT-2			MC	Bamian	CHECKED :	Eng. Majdood Rahman Habib			SCALE:	N.T.S	
TIT-3			UNH PROJECT NO.	NO.	APPROVED SR ENG:				AS SHOWN		

Park Site Plan

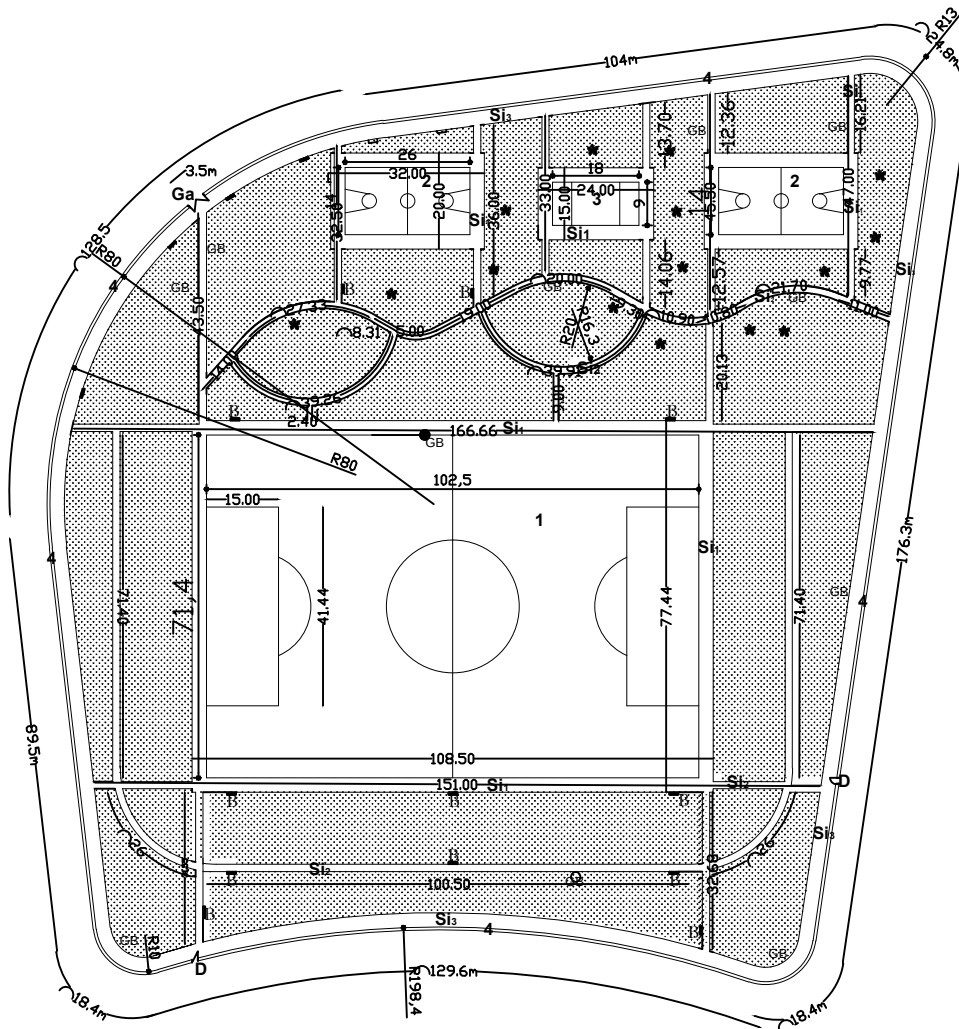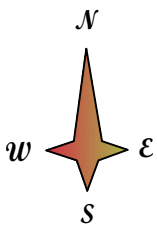

Legend

1- Football Ground

2- Basketball Ground

3- Volleyball Ground

Ga - Gate

Si - Sidewalk

D - Door

4- Boundary Wall

GB Gaebage Bin

B Binch

CLIENT		 	SHEET CONTENTS		NAMES		POSITION	SIGNATURE	DATE	SHEET NO.	REVISION	DATE	
CITY FOR ALL CFA			PROVINCE	Bamian	DESIGNED :	Eng. Jan Mohammad Noorzad					FIRST ISSUE	JULY 2018	
TIT-1			District	1	DRAWN :	Eng. Jan Mohammad Noorzad					Sheet - 1/1		
TIT-2			MC	Bamian	CHECKED :	Eng. Majdood Rahman Habib					SCALE:	N.T.S	
TIT-3			UNH PROJECT NO.	NO.	APPROVED SR ENG:						AS SHOWN		

CITY FOR ALL CFA

CFA Contribution

C.I.A Number
C.I.A Titale
Province
District:
GA:

Park Establishment
Bamyan
DISTRICT-1
1.00

No	Item	GA-1			
		Quantity	Unit	Unit Cost	Total Cost
1	Shuttering قالب بندی برای کانکریت بدون سیخ با تمام امورات ایجابی آن مطابق نقشه	244.306	m2		
2	Block masonry for Wall of sidewalk بلوک های کانکریتی به دو طرف پیاده روها مطابق نقشه با تمام امورات ایجابی آن	111.09	m3		
3	PCC (1:2:4) (M-150) کانکریت بدون سیخ بالای دیوار, نصب زباله دانی و غیره مطابق نقشه با تمام امورات ایجابی آن	114.57	m3		
4	Pointing with 1:3 mortar (M-300) هنگاف سنگ کاری دو طرف دیوار احاطه با تمام امورات ایجابی آن مطابق نقشه	1631.78	m2		
5	Out side Oil Painting of Pointing Places With 2 Coat رنگ مالی روغنی هنگاف دو قلم مطابق نقشه با تمام امورات ایجابی آن	1615.46	m2		
6	Metallurgy فلز کاری ساخت دروازه ها, سرپوش وال ها و کتاره بالای دیوار مطابق نقشه با تمام امورات ایجابی و نصب آن	676.91	Lump sum		
7	Graveling هموار کاری و انتقال ریگ نخودی شهیدان در پیاده روها مطابق نقشه با تمام امورات ایجابی آن	336.04	m3		
8	Play Ground equepment وسایل میدان های سپورتی والیبال, پاسکیت بال و فوتبال مطابق نقشه با نصب و تمام امورات ایجابی آن	1.00	Lump sum		
9	Green Area ایجاد ساحه سبزکشت کبل و غرس گل بته و درخت های تزینی مطابق نقشه و تمام امورات ایجابی آن	20097.07	m2		
Total					

Note: All Construction material must be approved by responsible Technical Person.

1. Crashed and sand must be clean and free from dust
2. All Metal work should be clean before painting.
3. the shuttering of PCC should with high quality plywood material and labor.
4. Pointing should be done with Majula (مجوله).
5. Water must be clean and drinkable.
6. Crashed and sand must be clean and free from dust