



presjek 1-1  
ab zid na koti +3,4

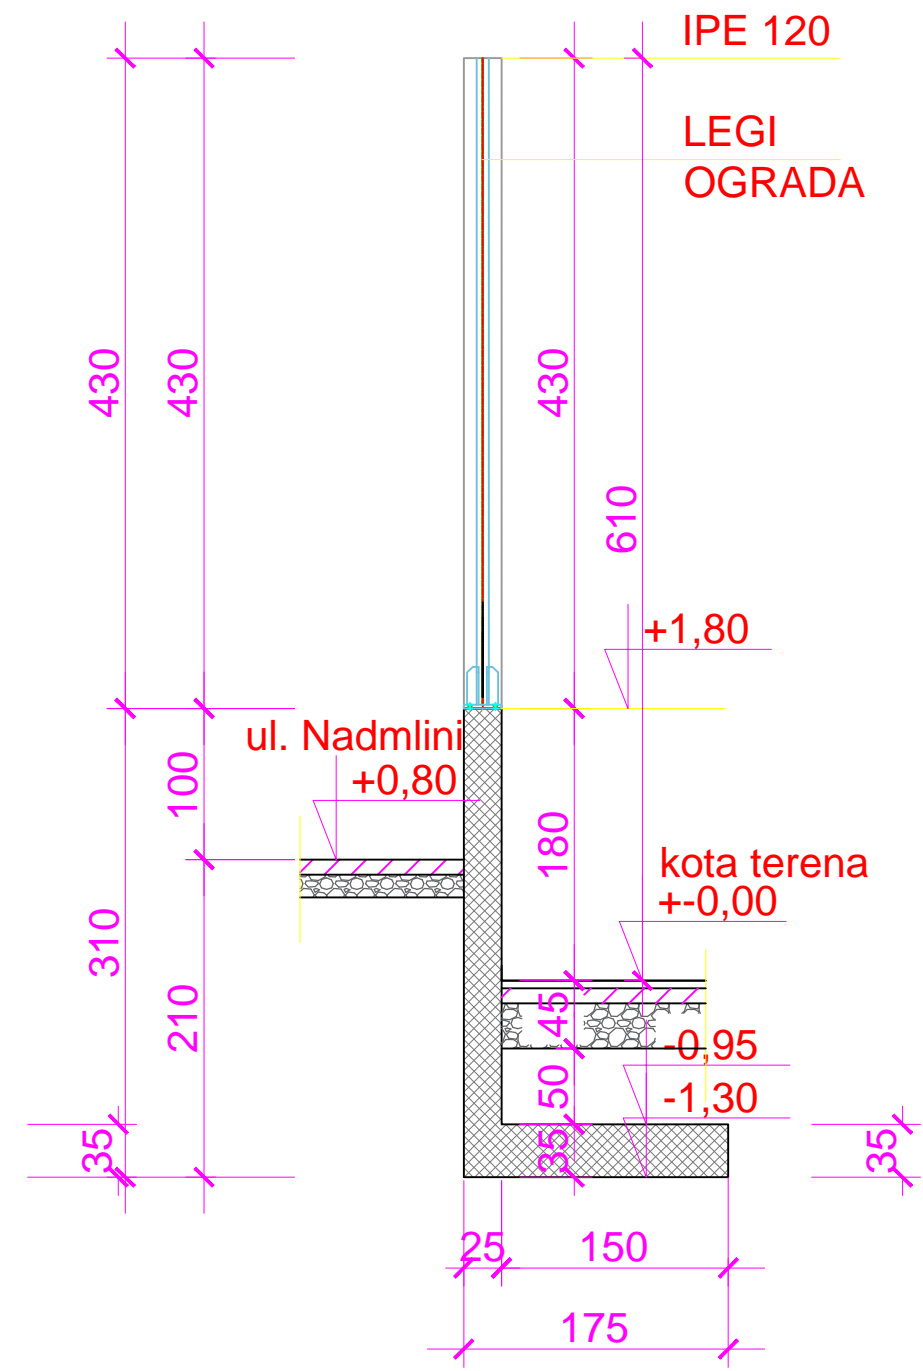

presjek 2-2

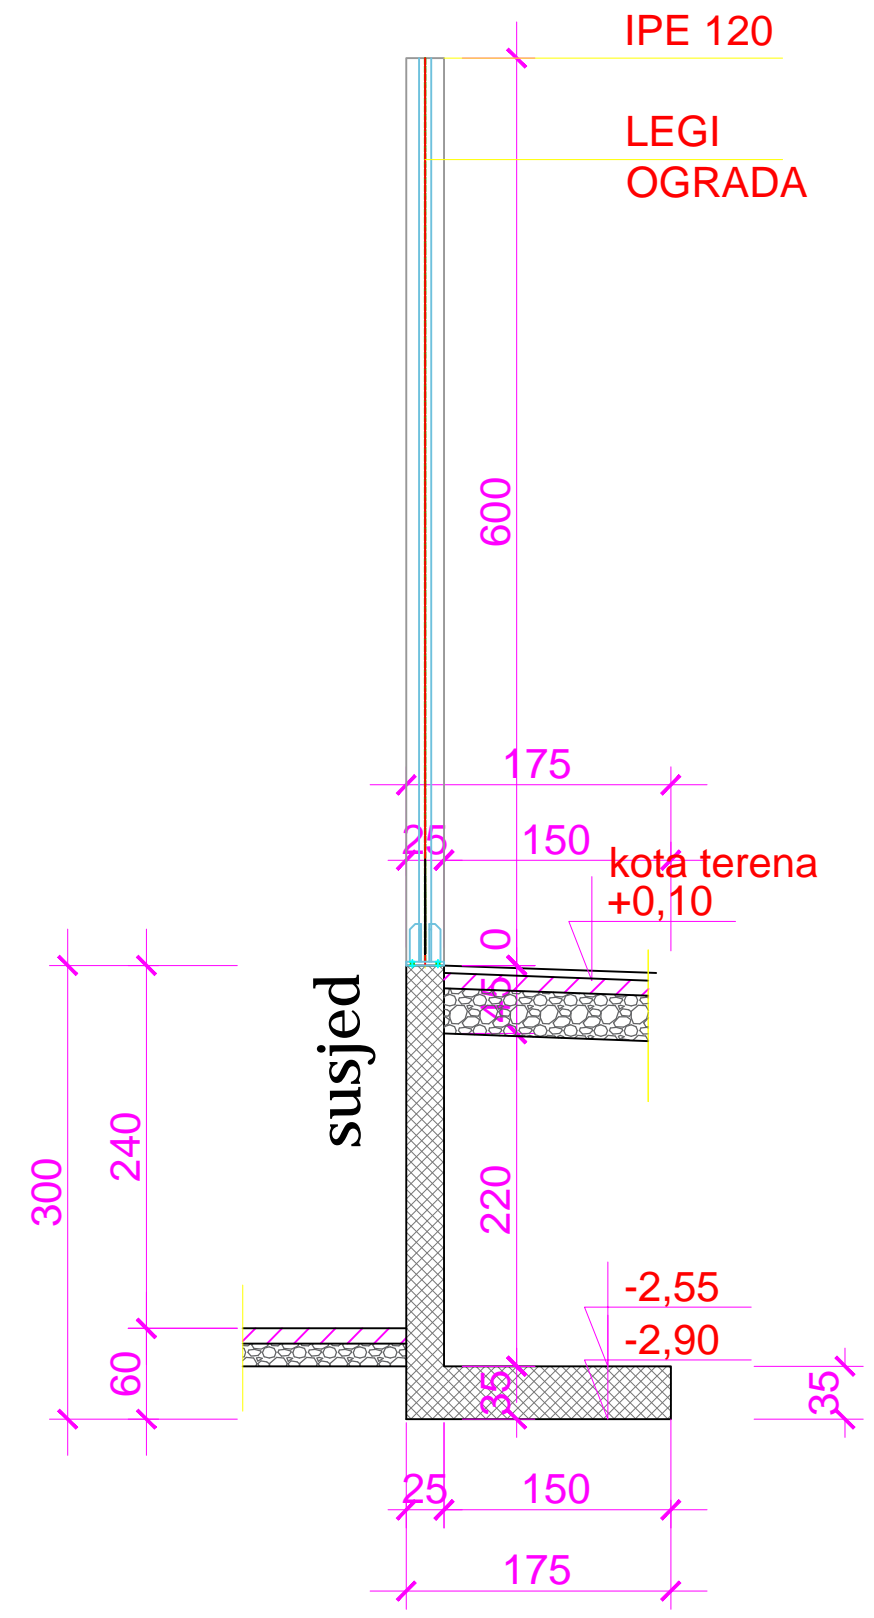

presjek 3-3

GLAVNI PROJEKAT  
SPORTSKI TEREN ZA  
KOŠARKU SA PRATEĆIM  
SADRŽAJIMAPRESJECI 1, 2, 3  
M 1:50

<b>ambianta</b>		PROJEKTNI BIRO - www.ambianta.ba VRBANJA 4 - SARAJEVO - 033/213-888	
INVESTITOR: OPĆINA STARI GRAD SARAJEVO	OBJEKAT: SPORTSKI TEREN	ŠIFRA: 01-10/2017	
ODGOVORNI PROJEKTANT: MERSAD KAPIĆ,dia	SADRŽAJ: PRESJECI	FAZA: ARH	
PROJEKTANT VODITELJ: VESNA HALEBIĆ,dia	MJERILO: 1:50	DATUM: 10.2017.	LIST: 4.