



susjed

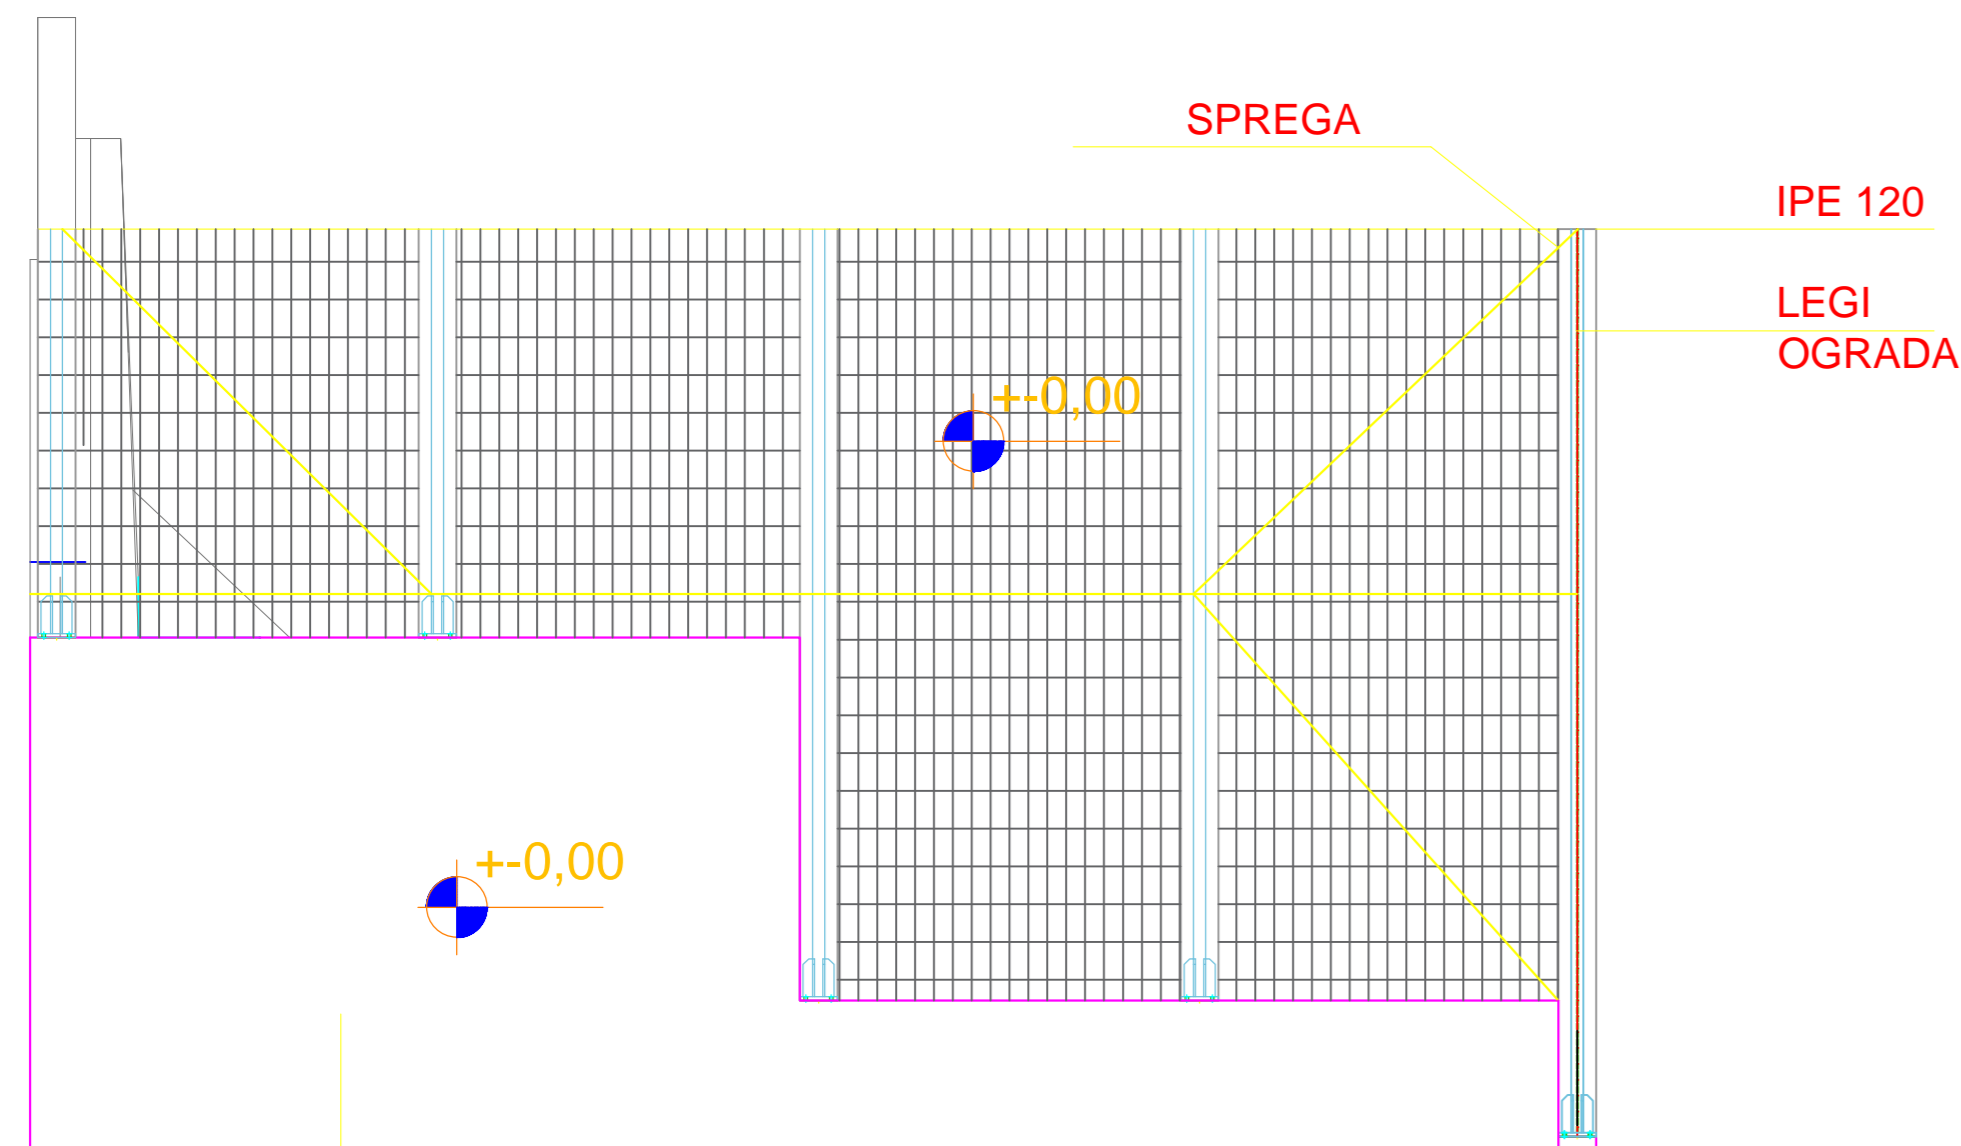

pogled a

susjed

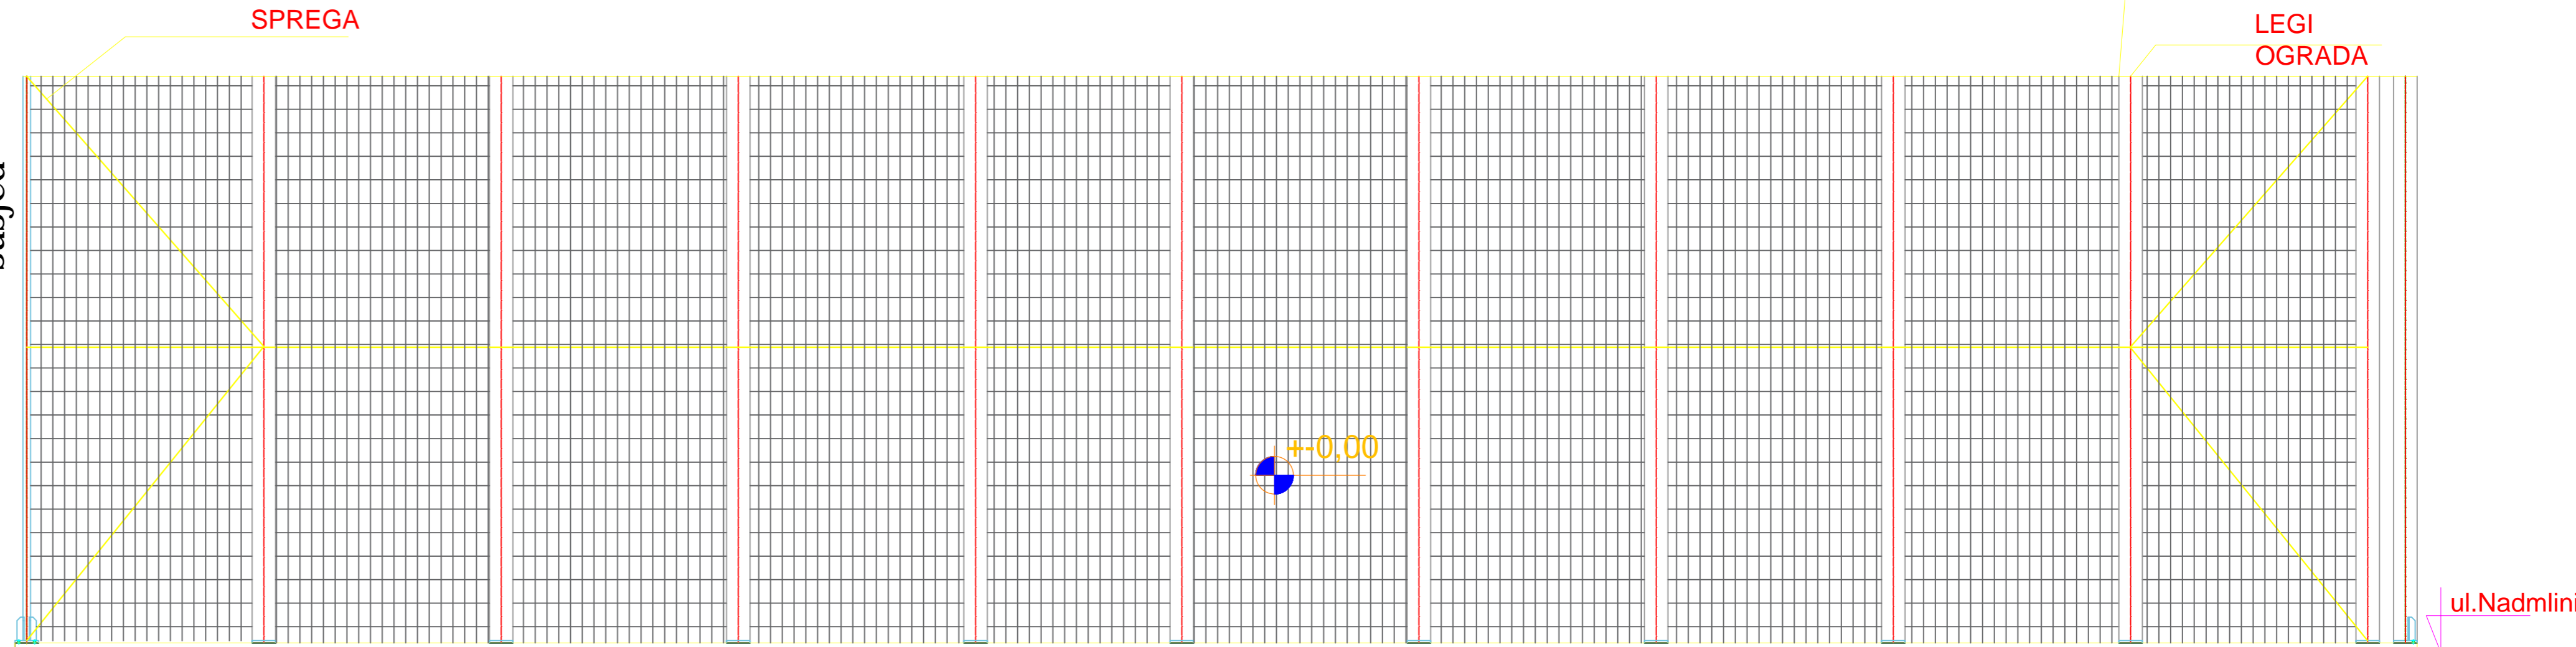

pogled b

PODZID

GLAVNI PROJEKAT
 SPORTSKI TEREN ZA KOŠARKU SA
 PRATEĆIM SADRŽAJIMA
 POGLED A I POGLED B
 M 1:10 I M 1:50

ambianta		PROJEKTI BIRO - www.ambianta.ba
INVESTITOR: OPĆINA STARI GRAD SARAJEVO		OBJEKAT: SPORTSKI TEREN
ODGOVORNI PROJEKTANT: MERSAD KAPIĆ, dia		SIFRA: 01-10/2017
		FAZA: ARH