




3D prikaz

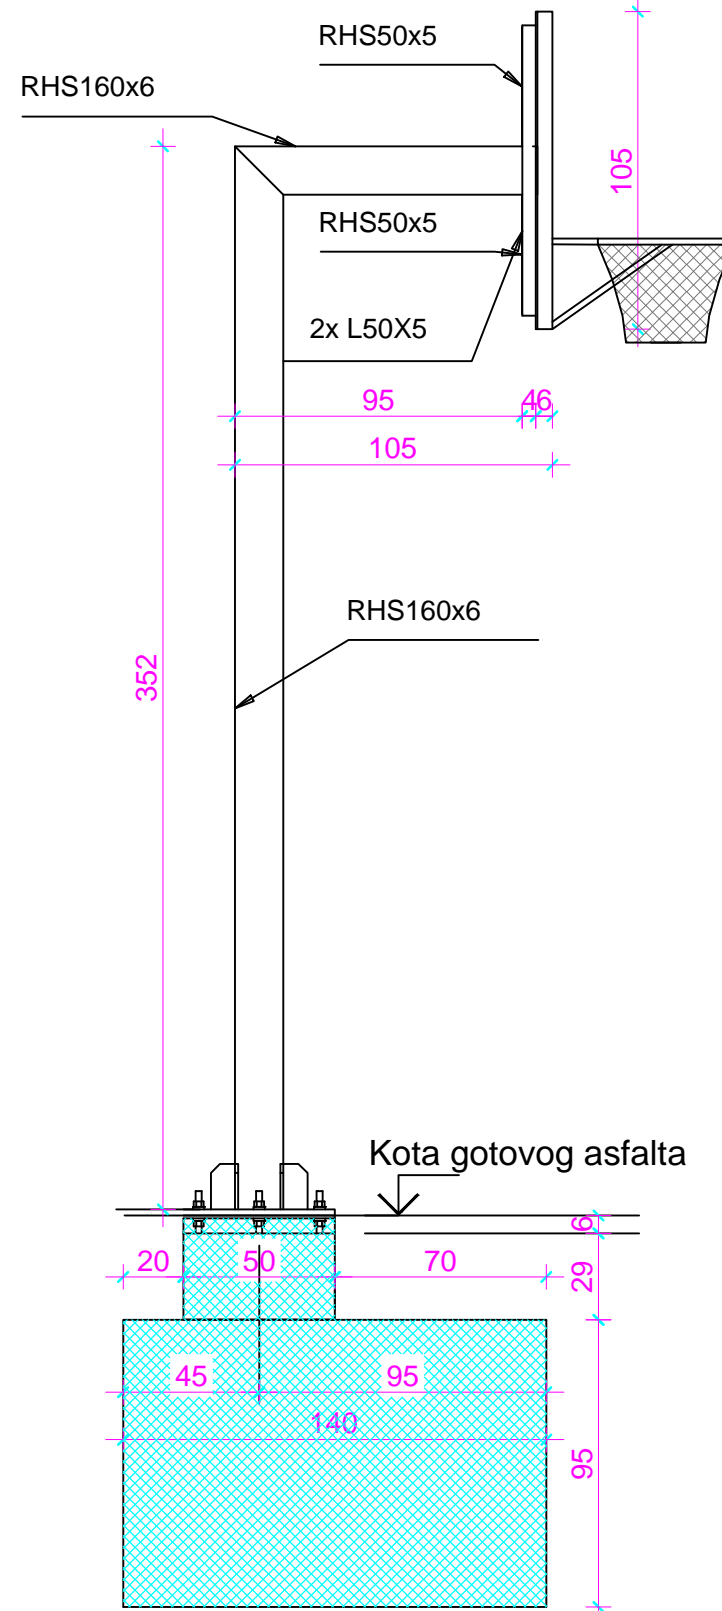

presjek

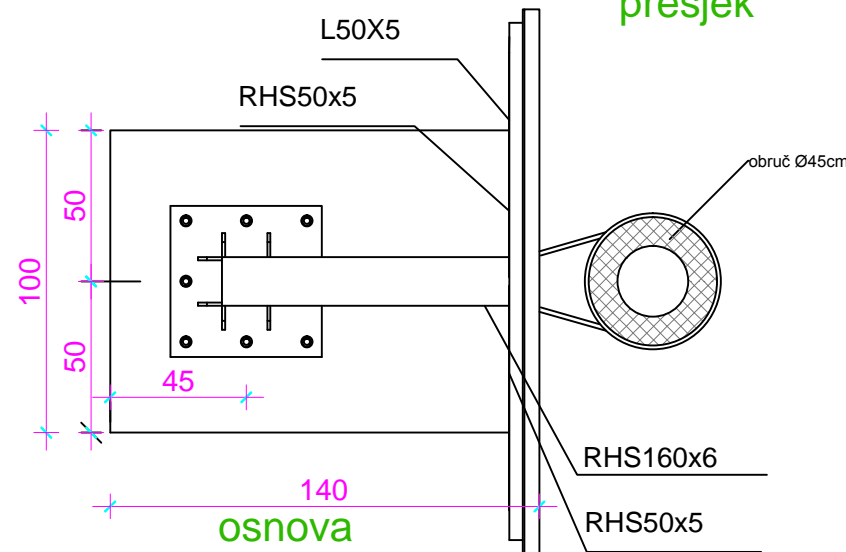

osnova

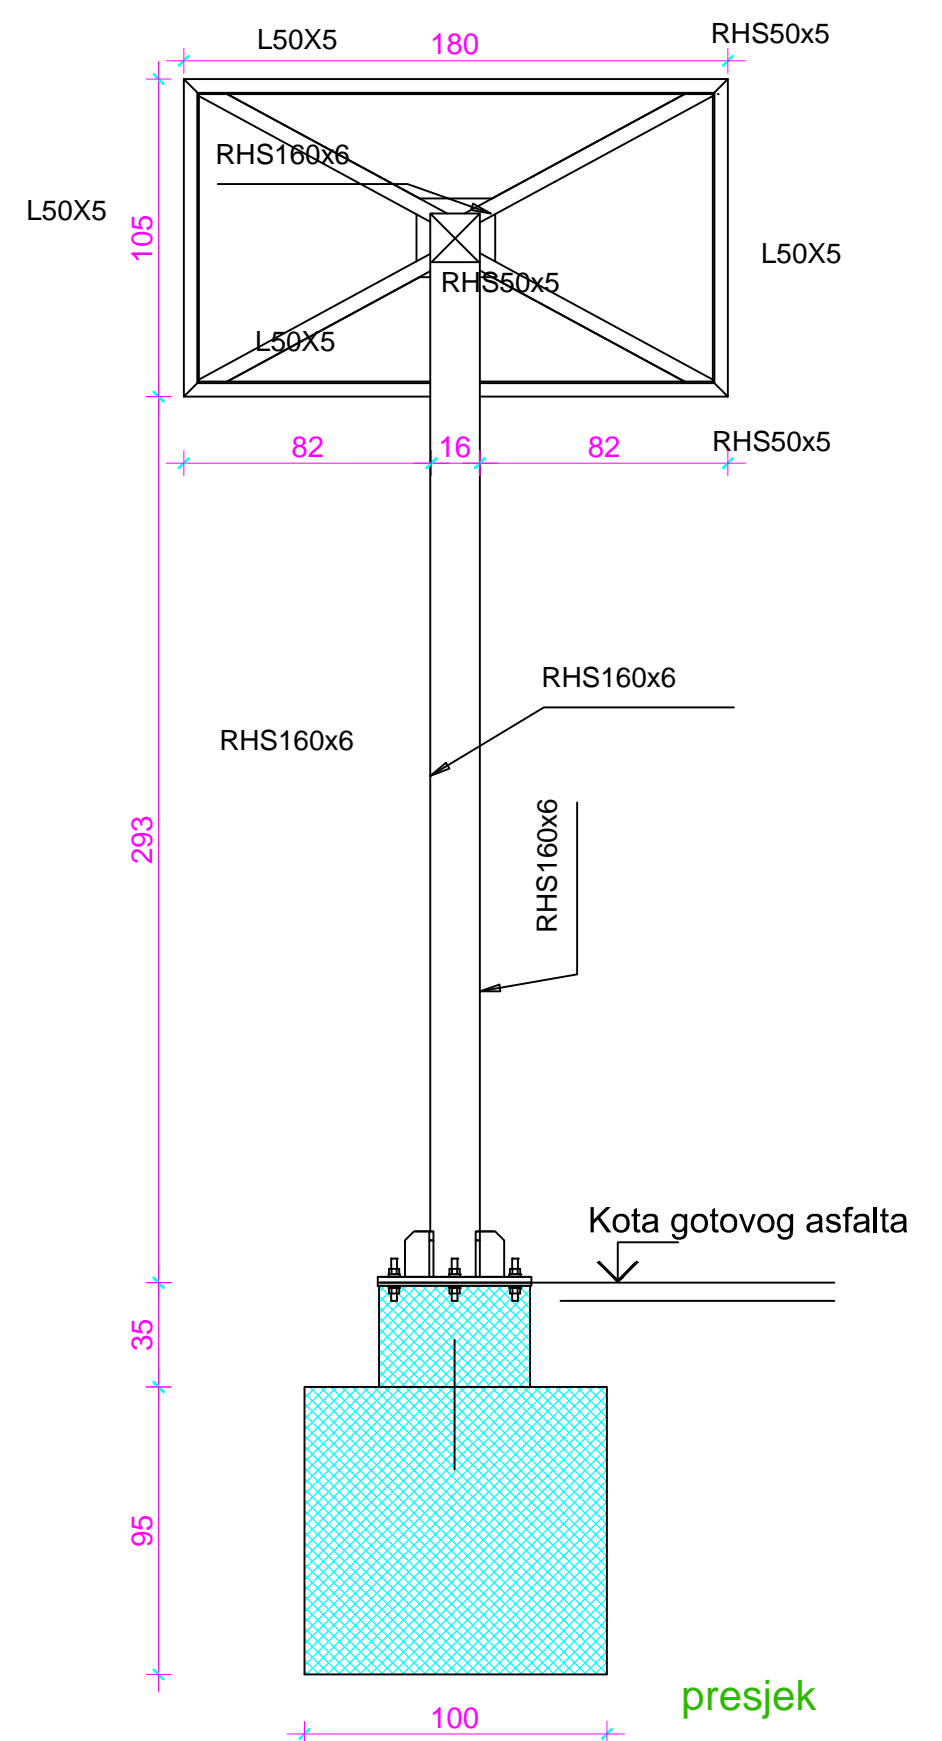

presjek

GLAVNI PROJEKAT  
SPORTSKI TEREN ZA KOŠARKU SA  
PRATEĆIM SADRŽAJIMA  
DETALJ KONSTRUKCIJE KOŠA  
M 1:20

<b>ambienta</b>		PROJEKTI BIRO - www.ambienta.ba	
VRBANJA 4 - SARAJEVO - 033/213-888			
INVESTITOR: OPĆINA STARI GRAD SARAJEVO	OBJEKAT: SPORTSKI TEREN	ŠIFRA: 01-10/2017	
ODGOVORNI PROJEKTANT: MERSAD KAPIĆ, dia	SADRŽAJ: DETALJ KOŠA	FAZA: ARH	
PROJEKTANT VODITELJ: VESNA HALEBIĆ, dia	MJERILO: 1:20	DATUM: 10.2017.	LIST: 10.