
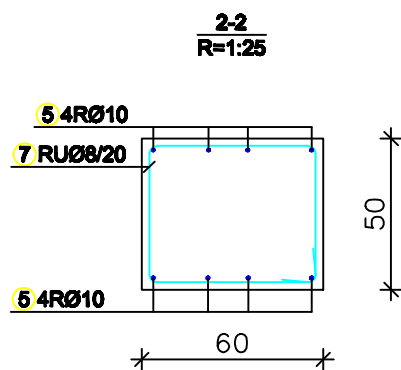
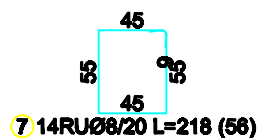
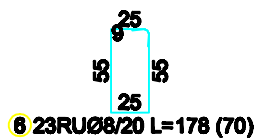
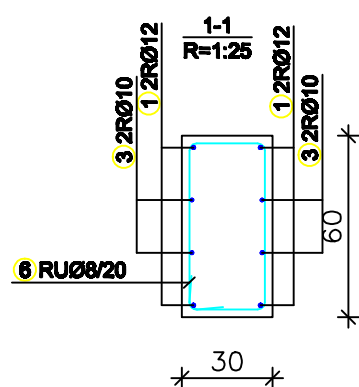
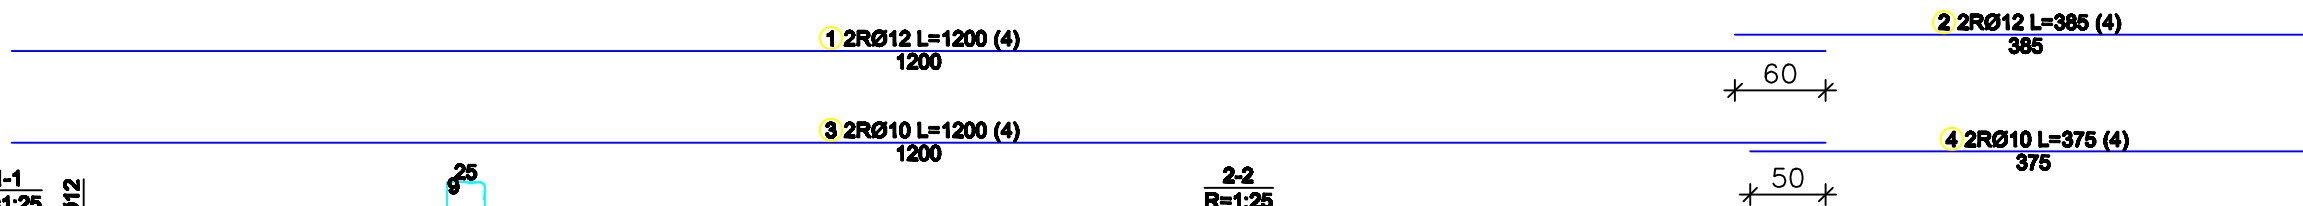


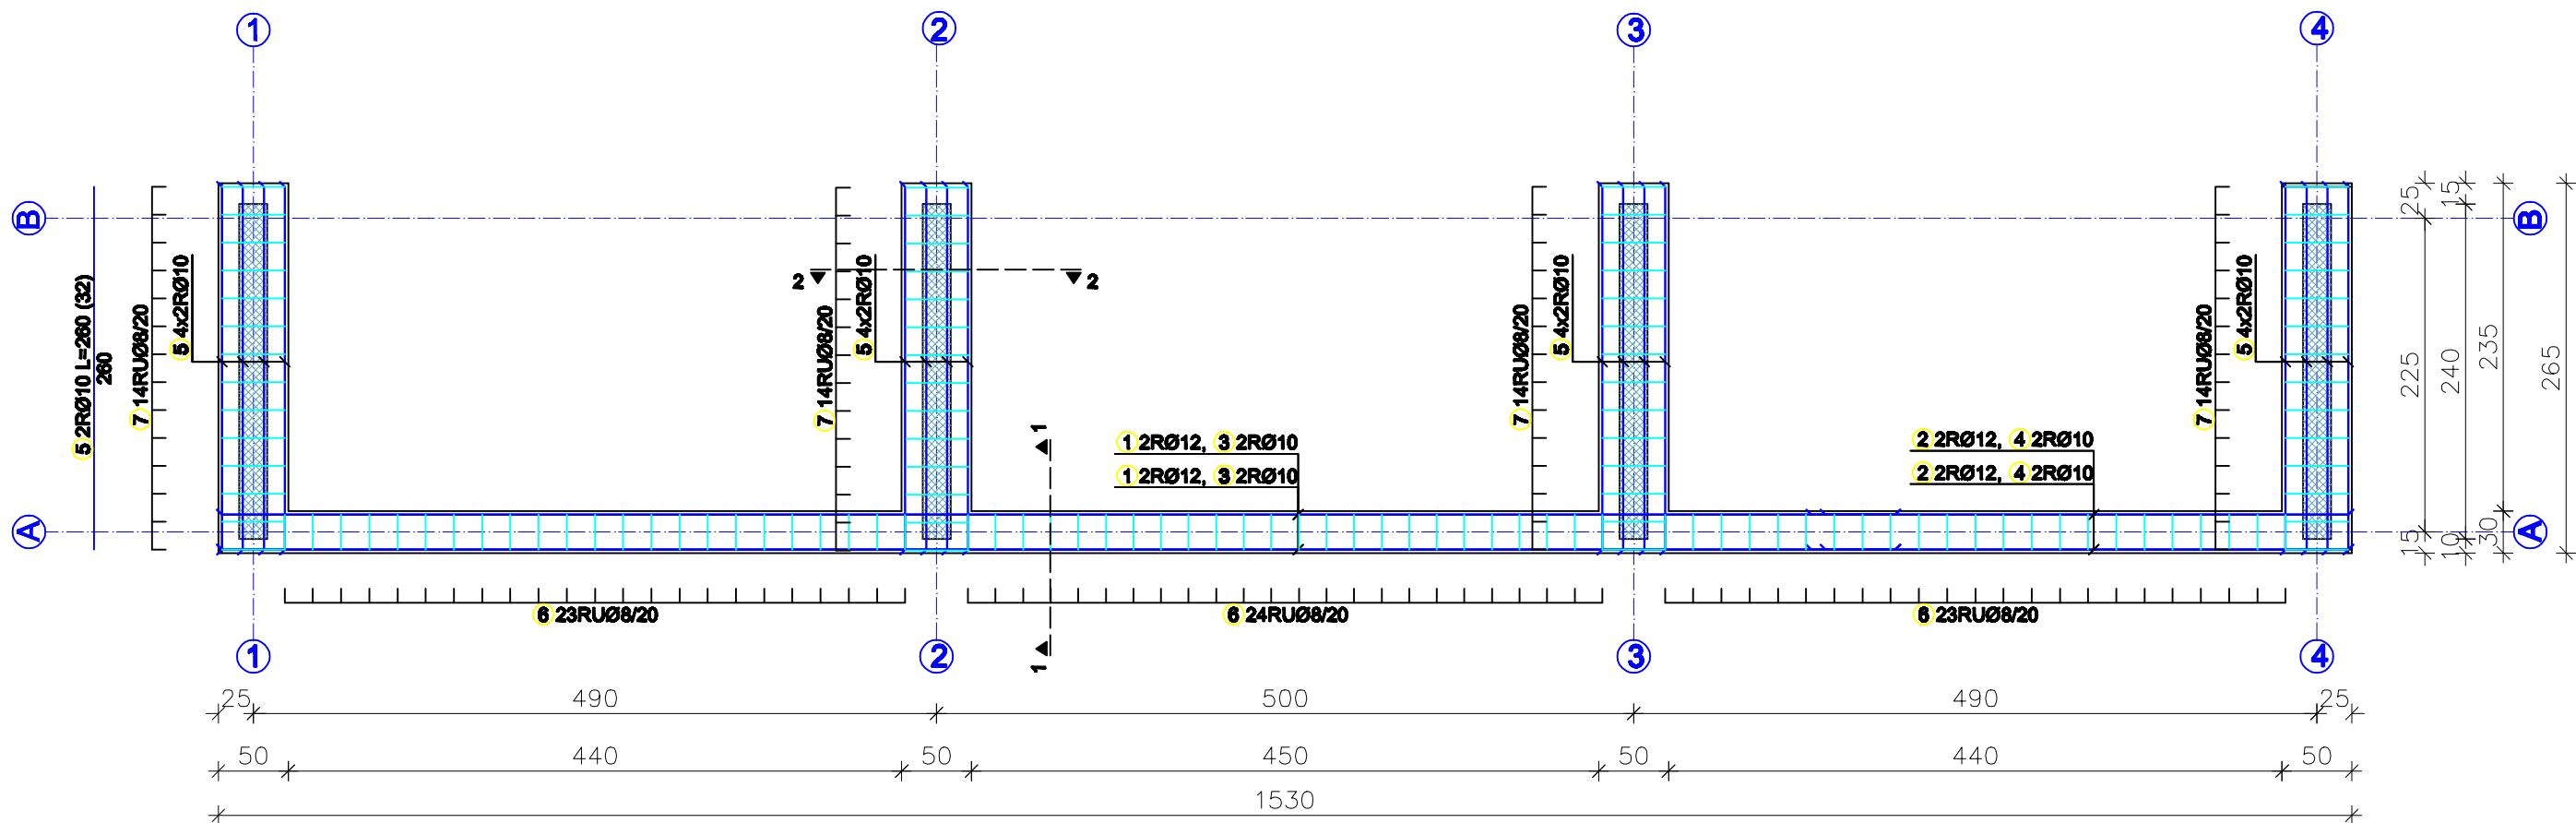

PROJEKAT	JACANJE ULOGE MJESNIH ZAJEDNICA U BIH	NAZIV CRTEŽA NACRT ARMATURE TEMELJNIH TRAKA I TEMELJNE GREDE	
OBJEKAT	IZGRADNJA TRIBINA		
LOKACIJA	MZ JABLANICA 2	Datum: Avgust 2018.g.	M 1:50
OPĆINA	OPĆINA JABLANICA	Format: A3	Broj crteža: 5