

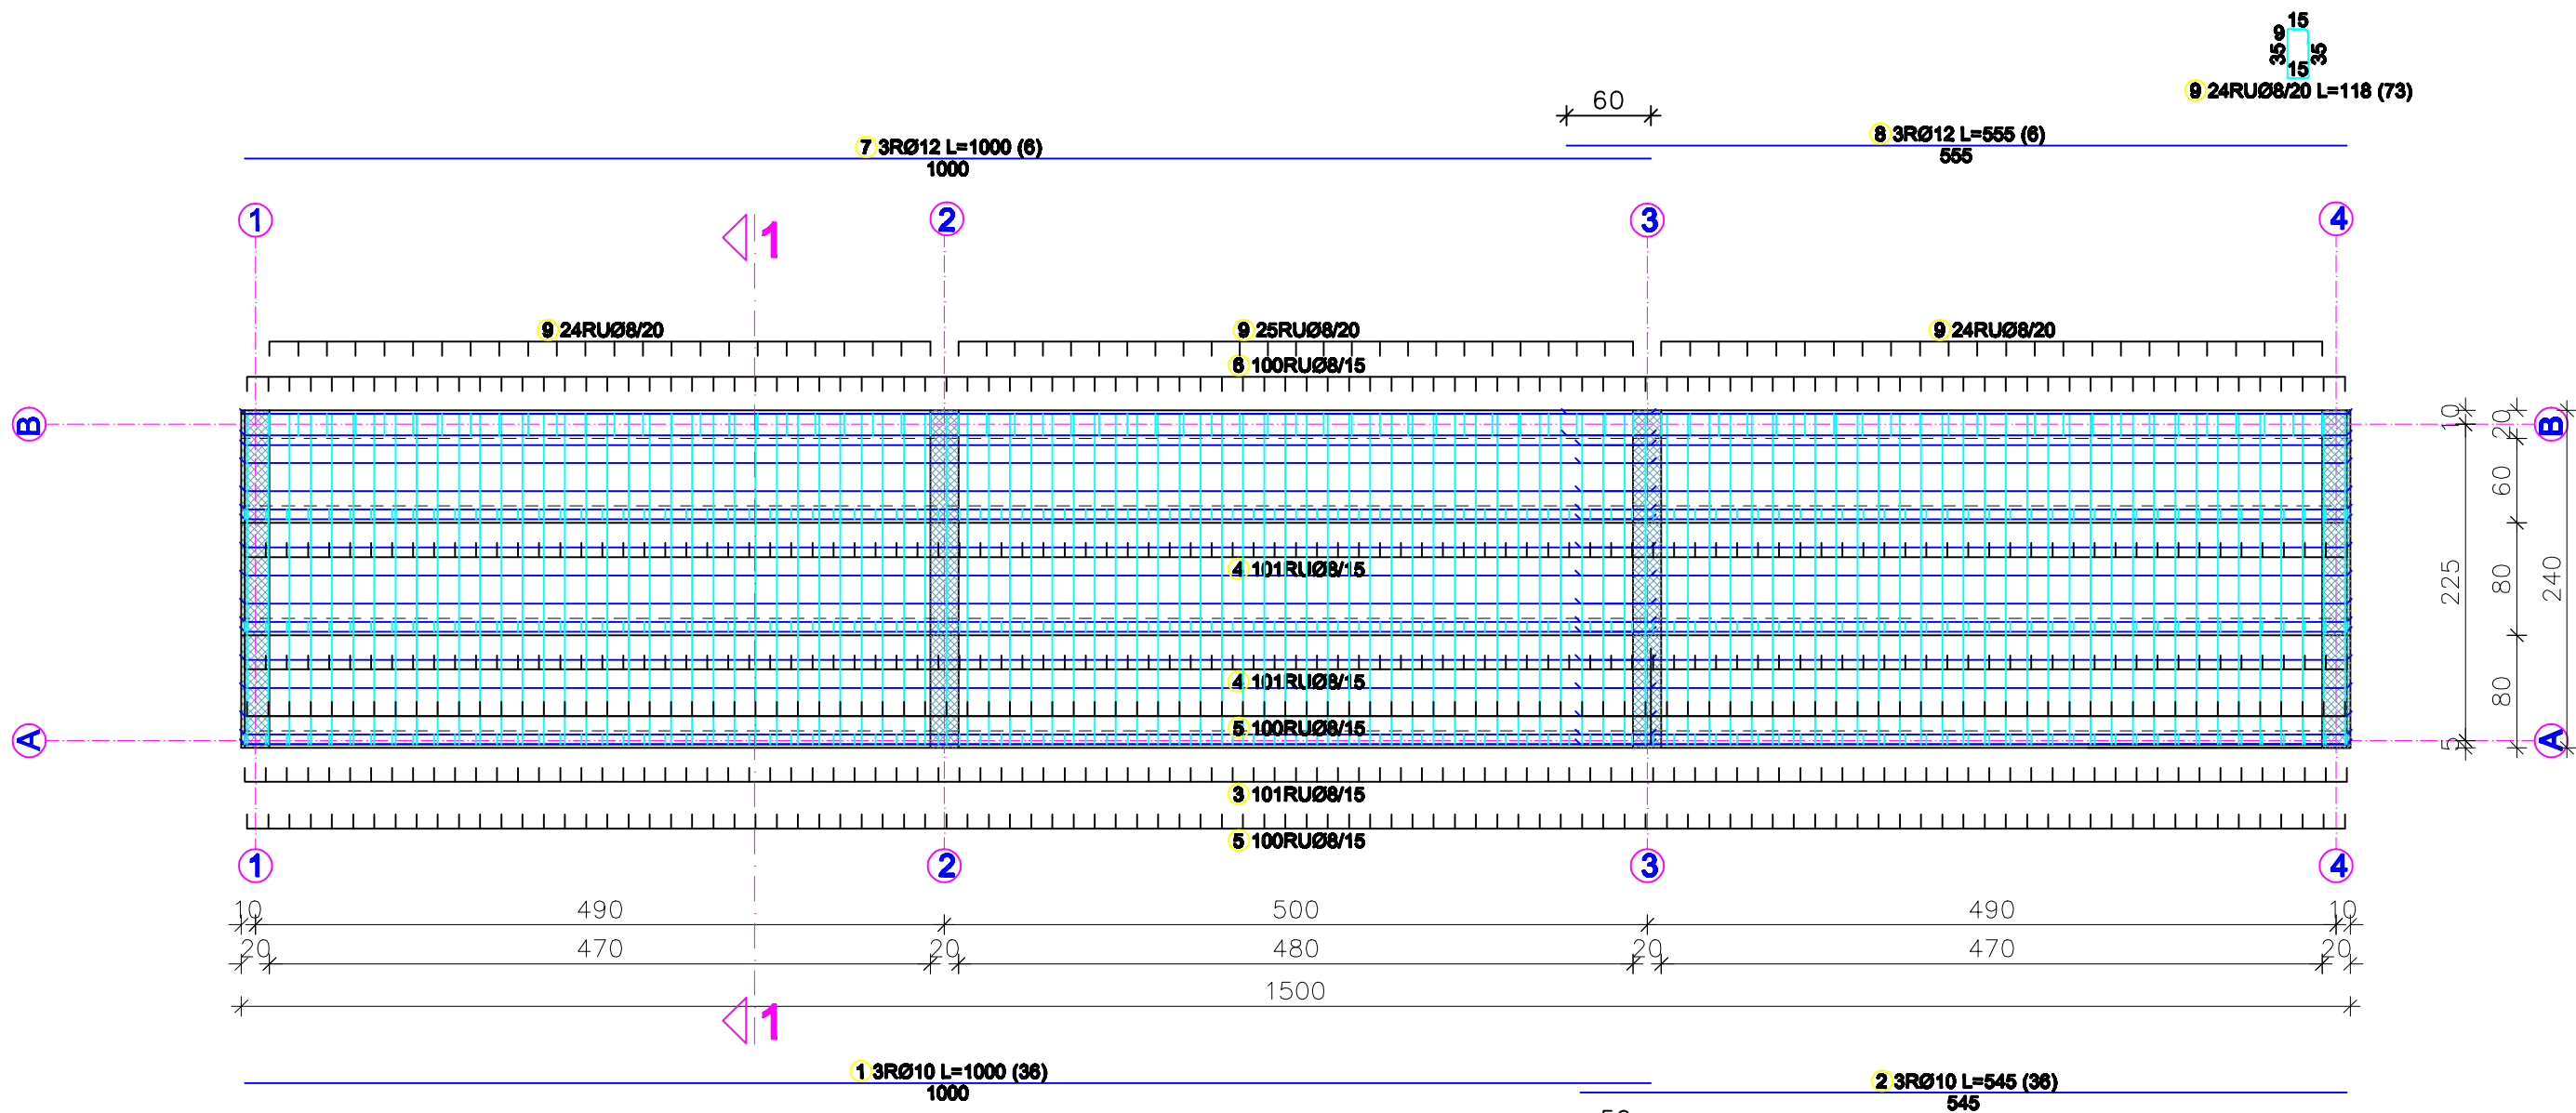


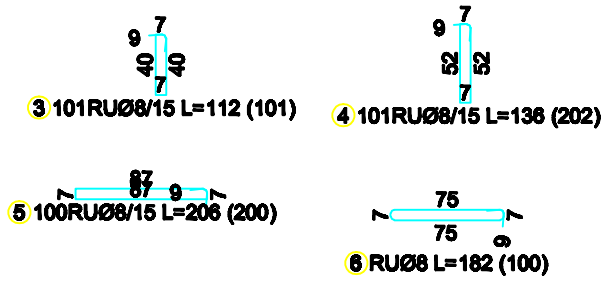

POPREČNI PRESJEK 1-1

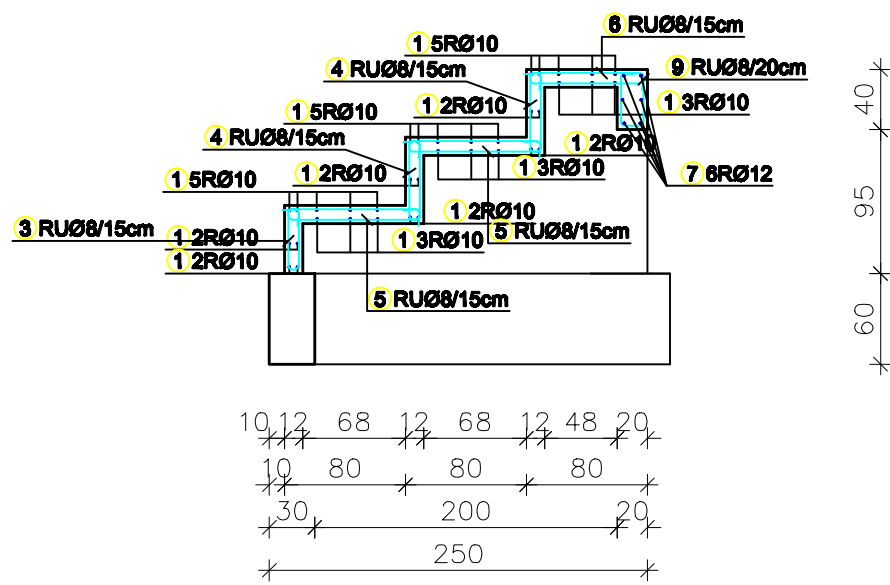

PROJEKAT	JAČANJE ULOGE MJESNIH ZAJEDNICA U BIH	NAZIV CRTEŽA	
		NACRT ARMATURE PLOČA TRIBINA	
OBJEKAT	IZGRADNJA TRIBINA		
LOKACIJA	MZ JABLANICA 2	Datum: Avgust 2018.g.	M 1:50
OPĆINA	OPĆINA JABLANICA	Format: A3	Broj crteža: 7