

[illegible]

OCTOBER 15, 2018

COVER SHEET

HEET NO:
G000



United Nations Development Program

CONSTRUCTION SET SUBMISSION

DATE: OCTOBER 15, 2018

NEW ACCOMMODATION

IN LAW AND ECONOMICS

GENERAL NOTE:

THIS DRAWING IS THE COPYRIGHT OF
UNDP AFGHANISTAN IS NOT
ALLOWED TO COPY OR
REPRODUCE ITS CONTENTS IN ANY
FORM EXCEPT FOR THE PROPOSE
WHICH IT IS INTENDED WITHOUT THE
ABOVE CONSULTANT'S AUTHORITY
NOT SCALE THIS DRAWING ONLY
STATED DIVISIONS ARE TO BE
CONSIDERED

NO.	DATE	DESCRIPTION
-----	------	-------------

1990	1991	1992	2398</
------	------	--------

KEY PLAN:

PLOT DATE: 10/10/2019

PLOT DATE: 10.10.2018

FILE NAME:

DESIGNED BY: HASIBULLAH JUNBISH

CHECKED BY: M. ASIL MUZAMIL
SCALE: NTS

DRAWING TITLE:

DRAWING TITLE:


EXISTING PLAN

QUEST NO.

SHEET NO: 1001


A001

Page 10

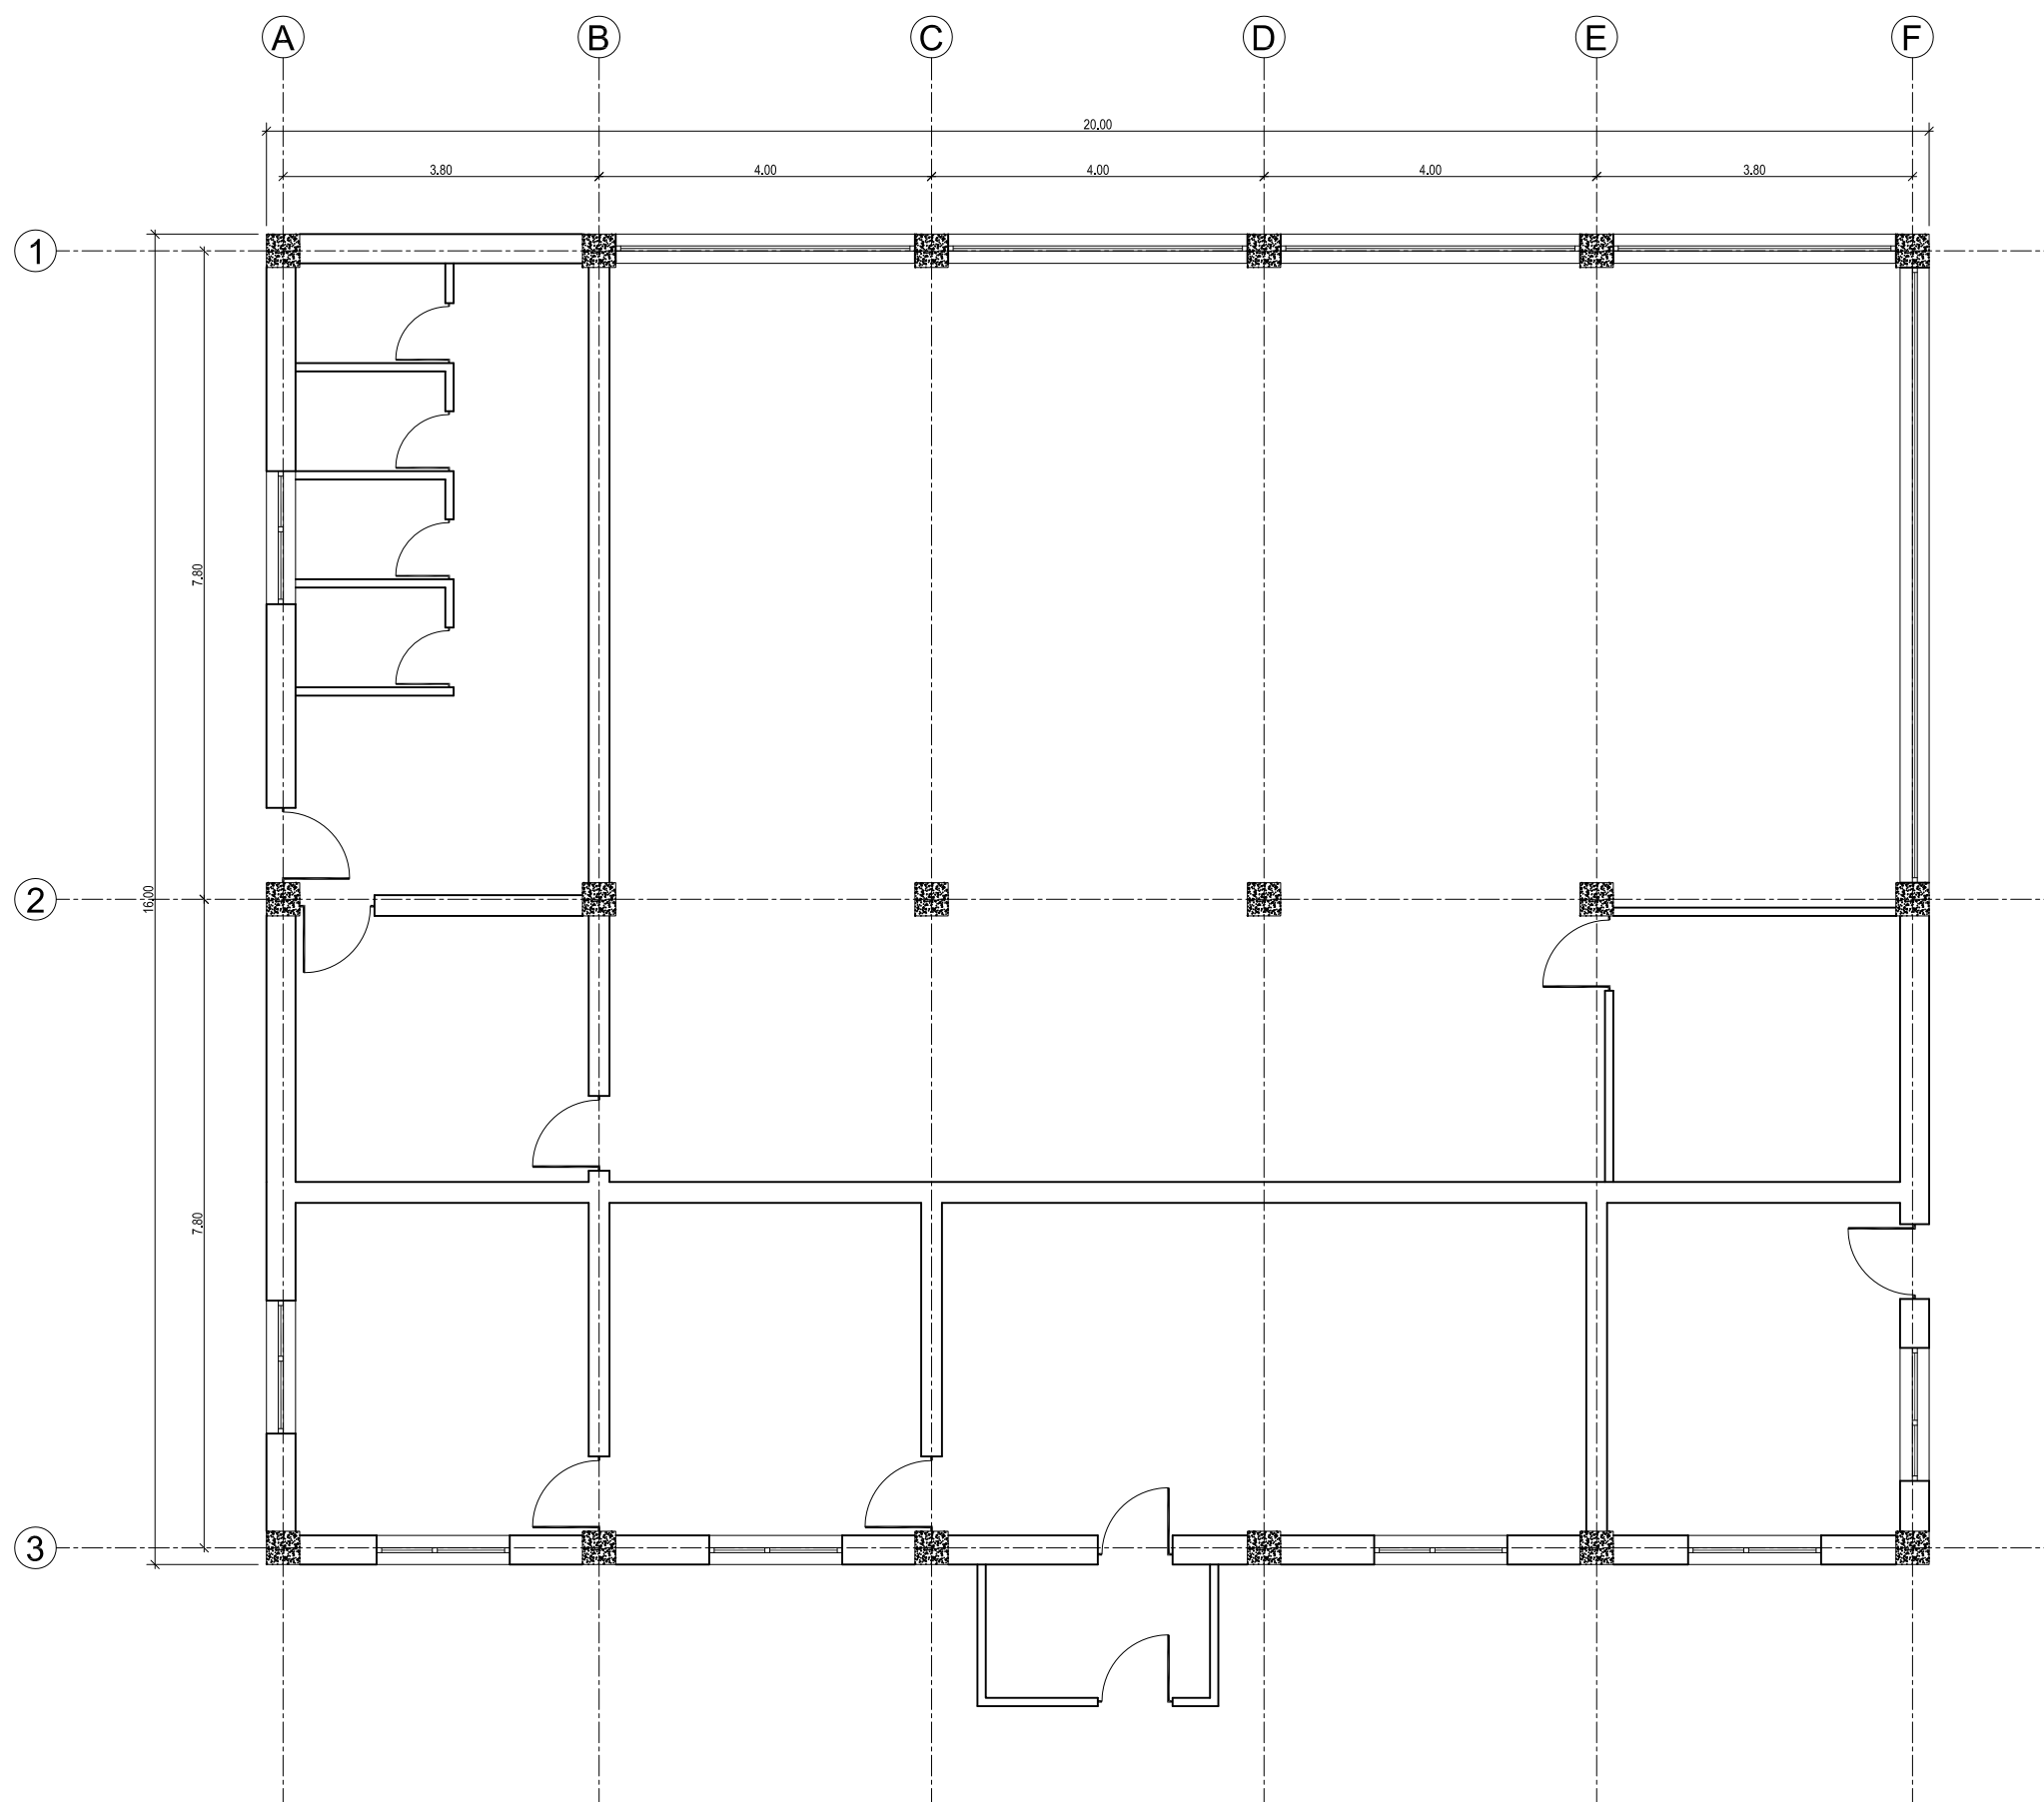

01 EXISTING PLAN

SCALE: NTS

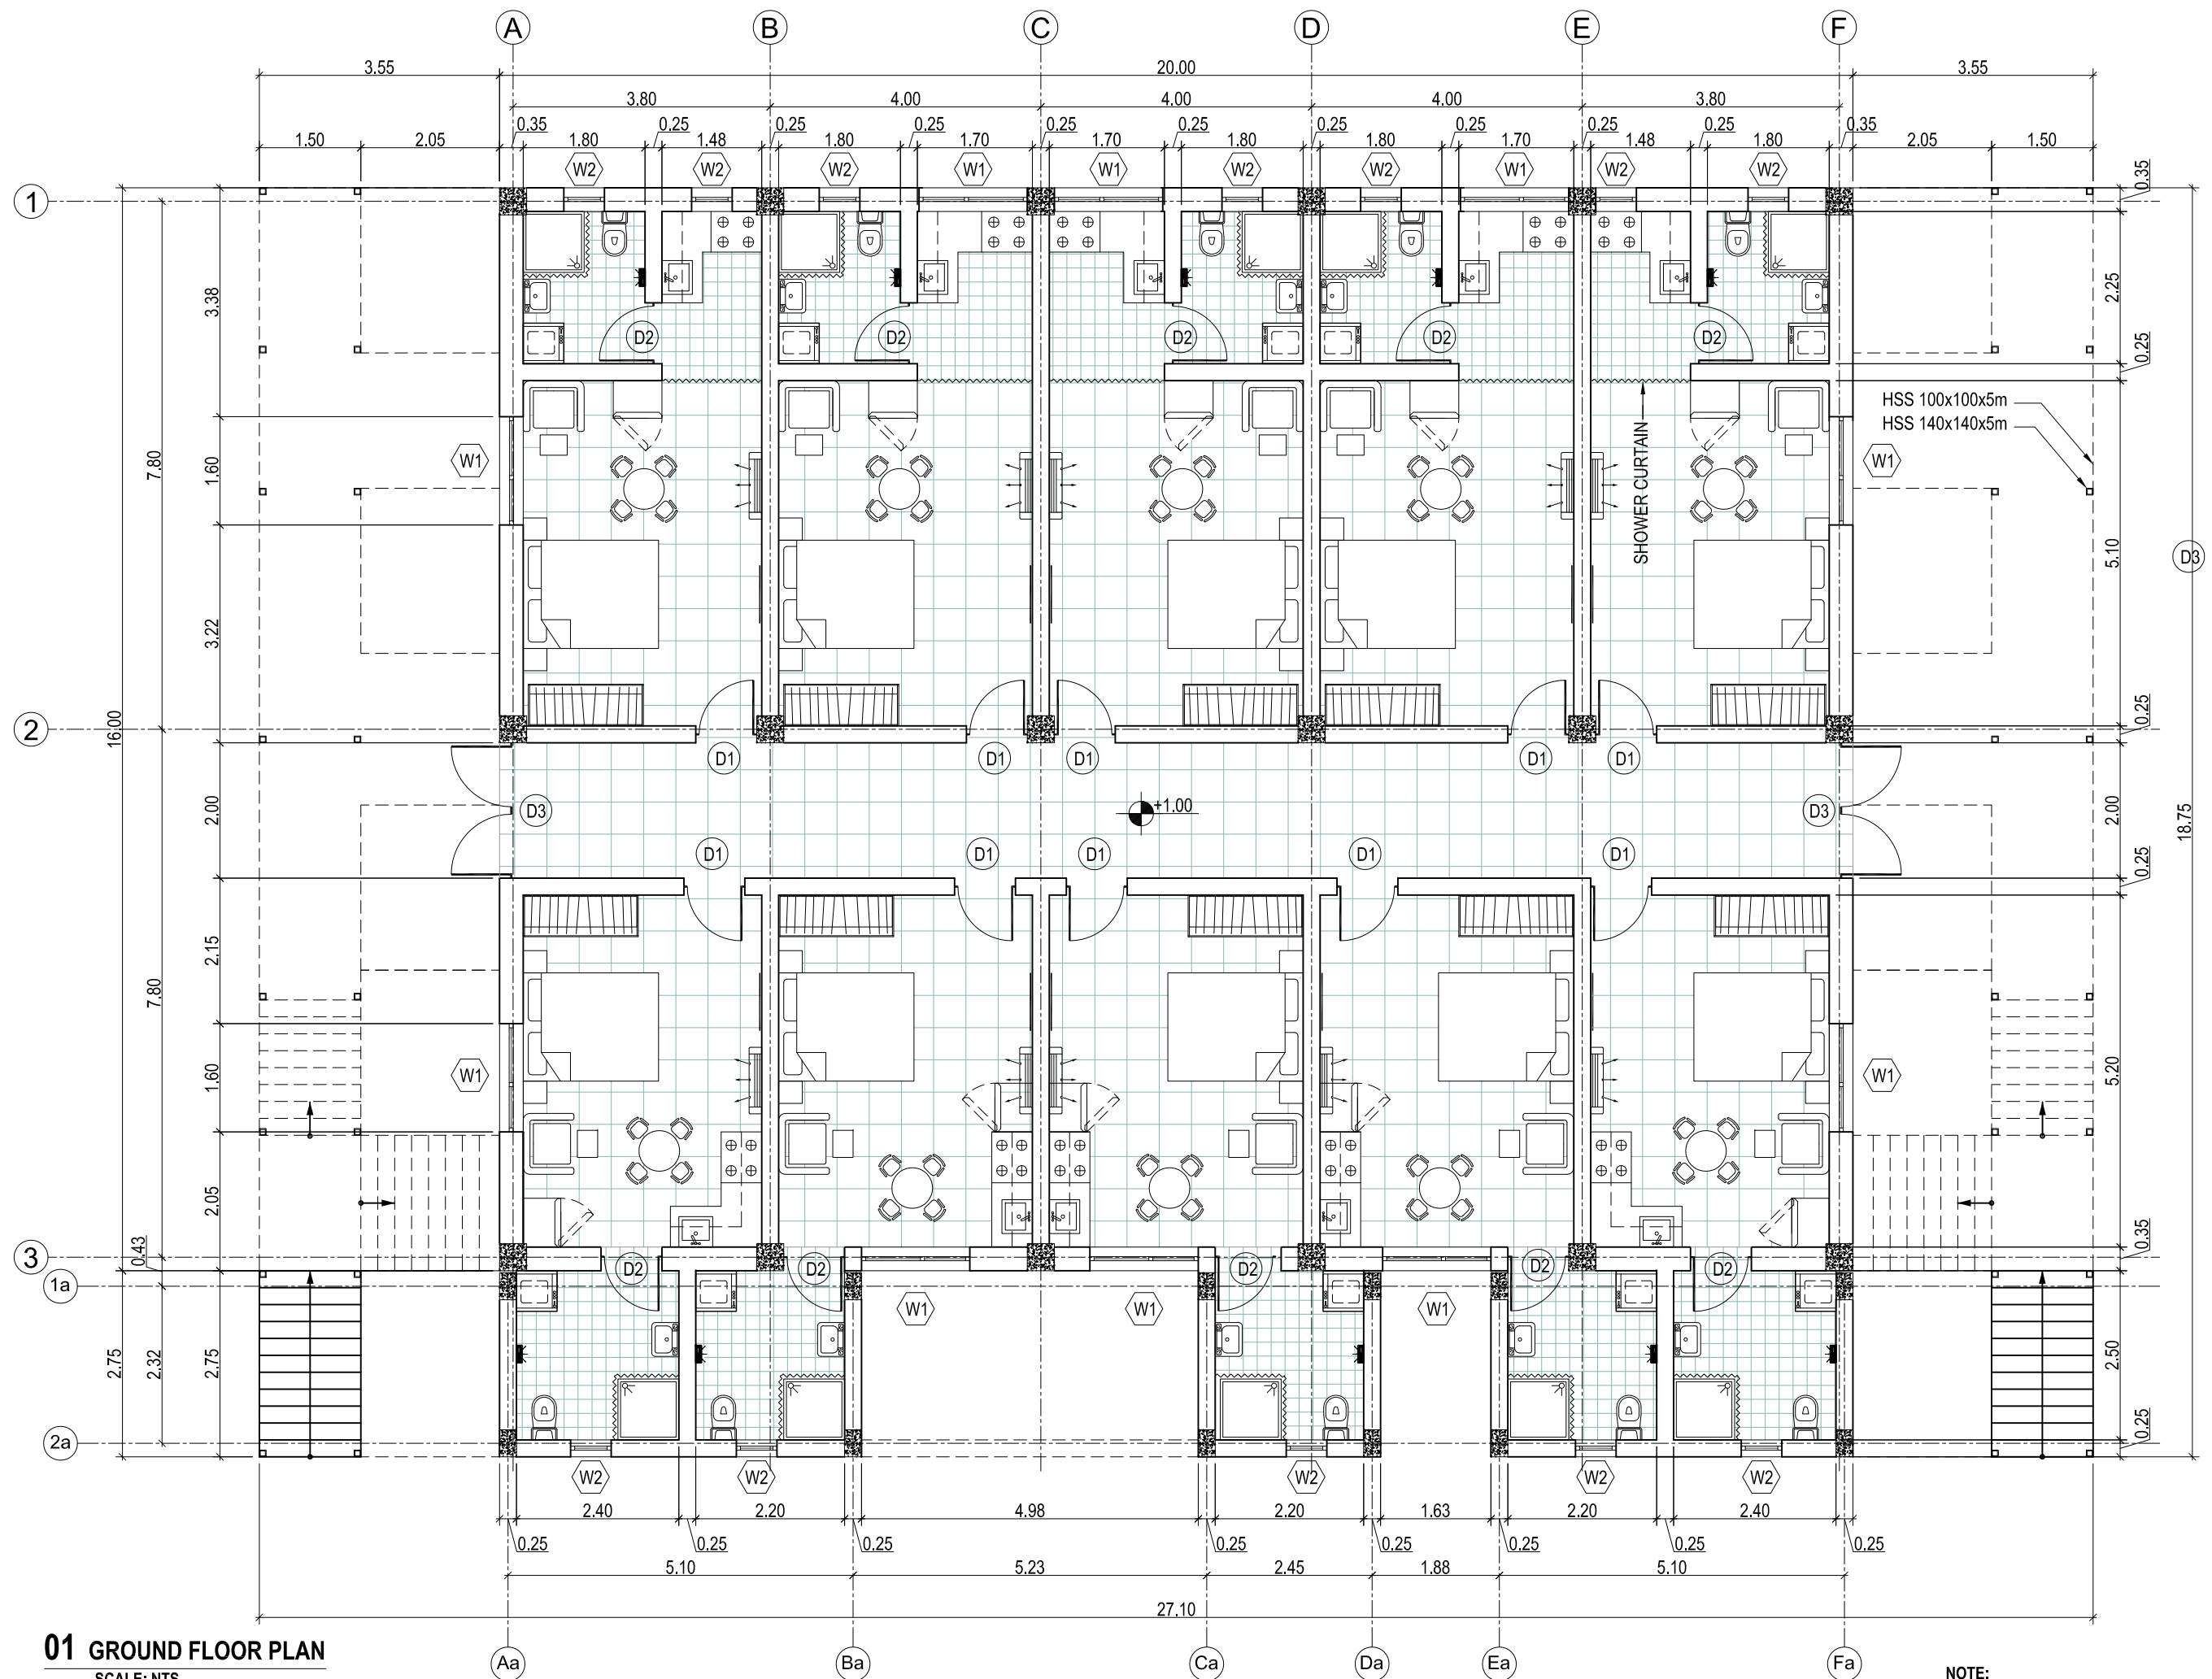

01 GROUND FLOOR PLAN
SCALE: NTS

NOTE:
ASSUME ROAD ELEVATION 0.00
ALL DIMENSIONS ARE IN METER



CONSTRUCTION SET SUBMISSION
DATE: OCTOBER 15, 2018

NEW ACCOMMODATION
KABUL AFGHANISTAN

GENERAL NOTE:
THIS DRAWING IS THE COPYRIGHT OF
UNDP AFGHANISTAN IS NOT
ALLOWED TO COPY OR
REPRODUCE ITS CONTENTS IN ANY
FORM EXCEPT FOR THE PROPOSED
WHICH IT IS INTENDED WITHOUT THE
ABOVE CONSULTANT'S AUTHORITY
NOT SCALE THIS DRAWING ONLY
STATED DIVISIONS ARE TO BE
CONSIDERED.

NO. DATE DESCRIPTION


KEY PLAN:

PLOT DATE: 10.10.2018
FILE NAME:
DESIGNED BY: HASIBULLAH JUNBISH
CHECKED BY: M. ASIL MUZAMIL
SCALE: NTS
DRAWING TITLE:


GROUND FLOOR
PLAN

SHEET NO:
A101




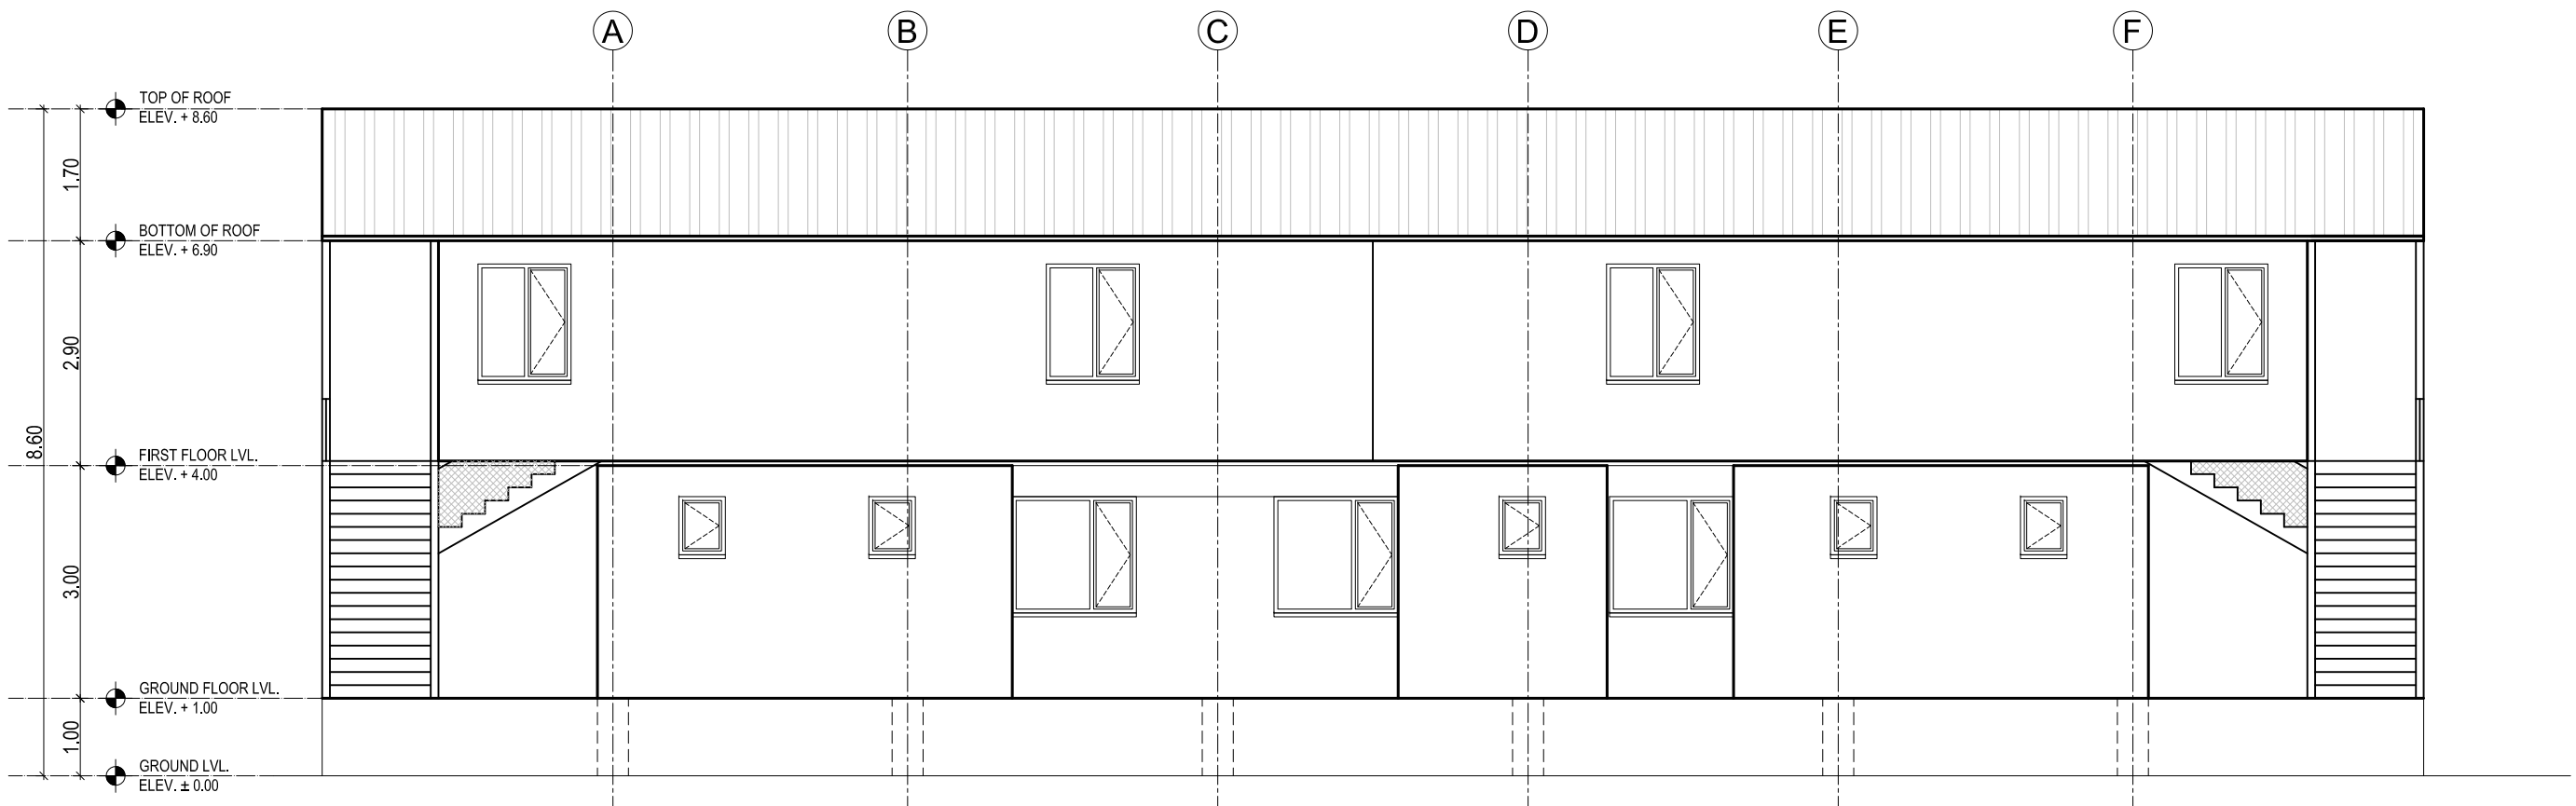

01 BUILDING ELEVATION
SCALE: NTS

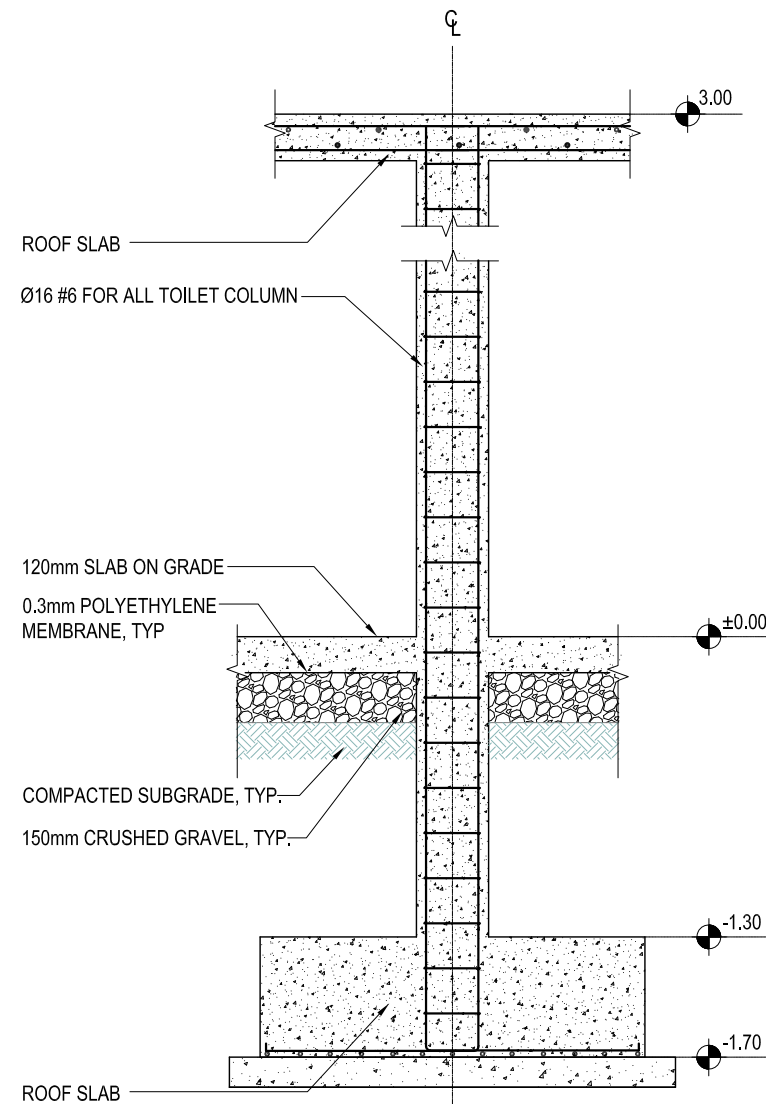

02 TYP. COLUMN DETAIL
SCALE: NTS

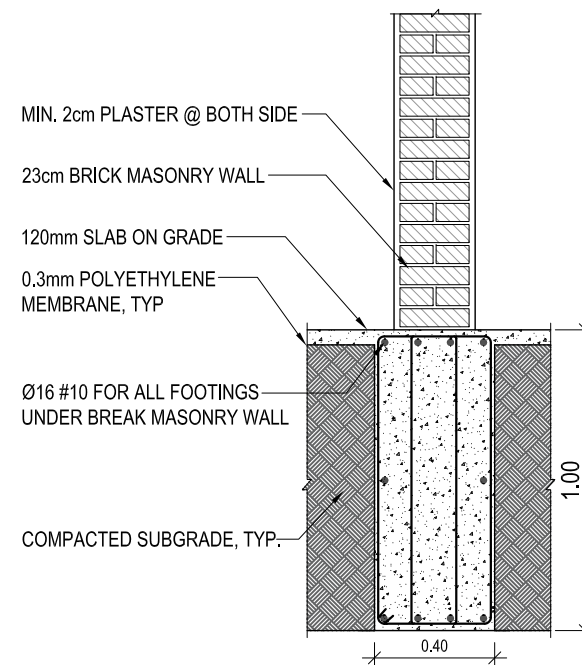

03 TYP.BEAM DETAIL @ FOOTING
SCALE: NTS

GENERAL NOTE:
THIS DRAWING IS THE COPYRIGHT OF UNDP AFGHANISTAN IS NOT ALLOWED TO COPY OR REPRODUCE ITS CONTENTS IN ANY FORM EXCEPT FOR THE PROPOSE WHICH IT IS INTENDED WITHOUT THE ABOVE CONSULTANT'S AUTHORITY NOT SCALE THIS DRAWING ONLY STATED DIVISIONS ARE TO BE CONSIDERED.


NO.	DATE	DESCRIPTION

KEY PLAN:

PLOT DATE: 10.10.2018
FILE NAME:
DESIGNED BY: HASIBULLAH JUNBISH
CHECKED BY: M. ASIL MUZAMIL
SCALE: NTS
DRAWING TITLE:

BLDG ELEVATION AND DETAIL

SHEET NO:
A201

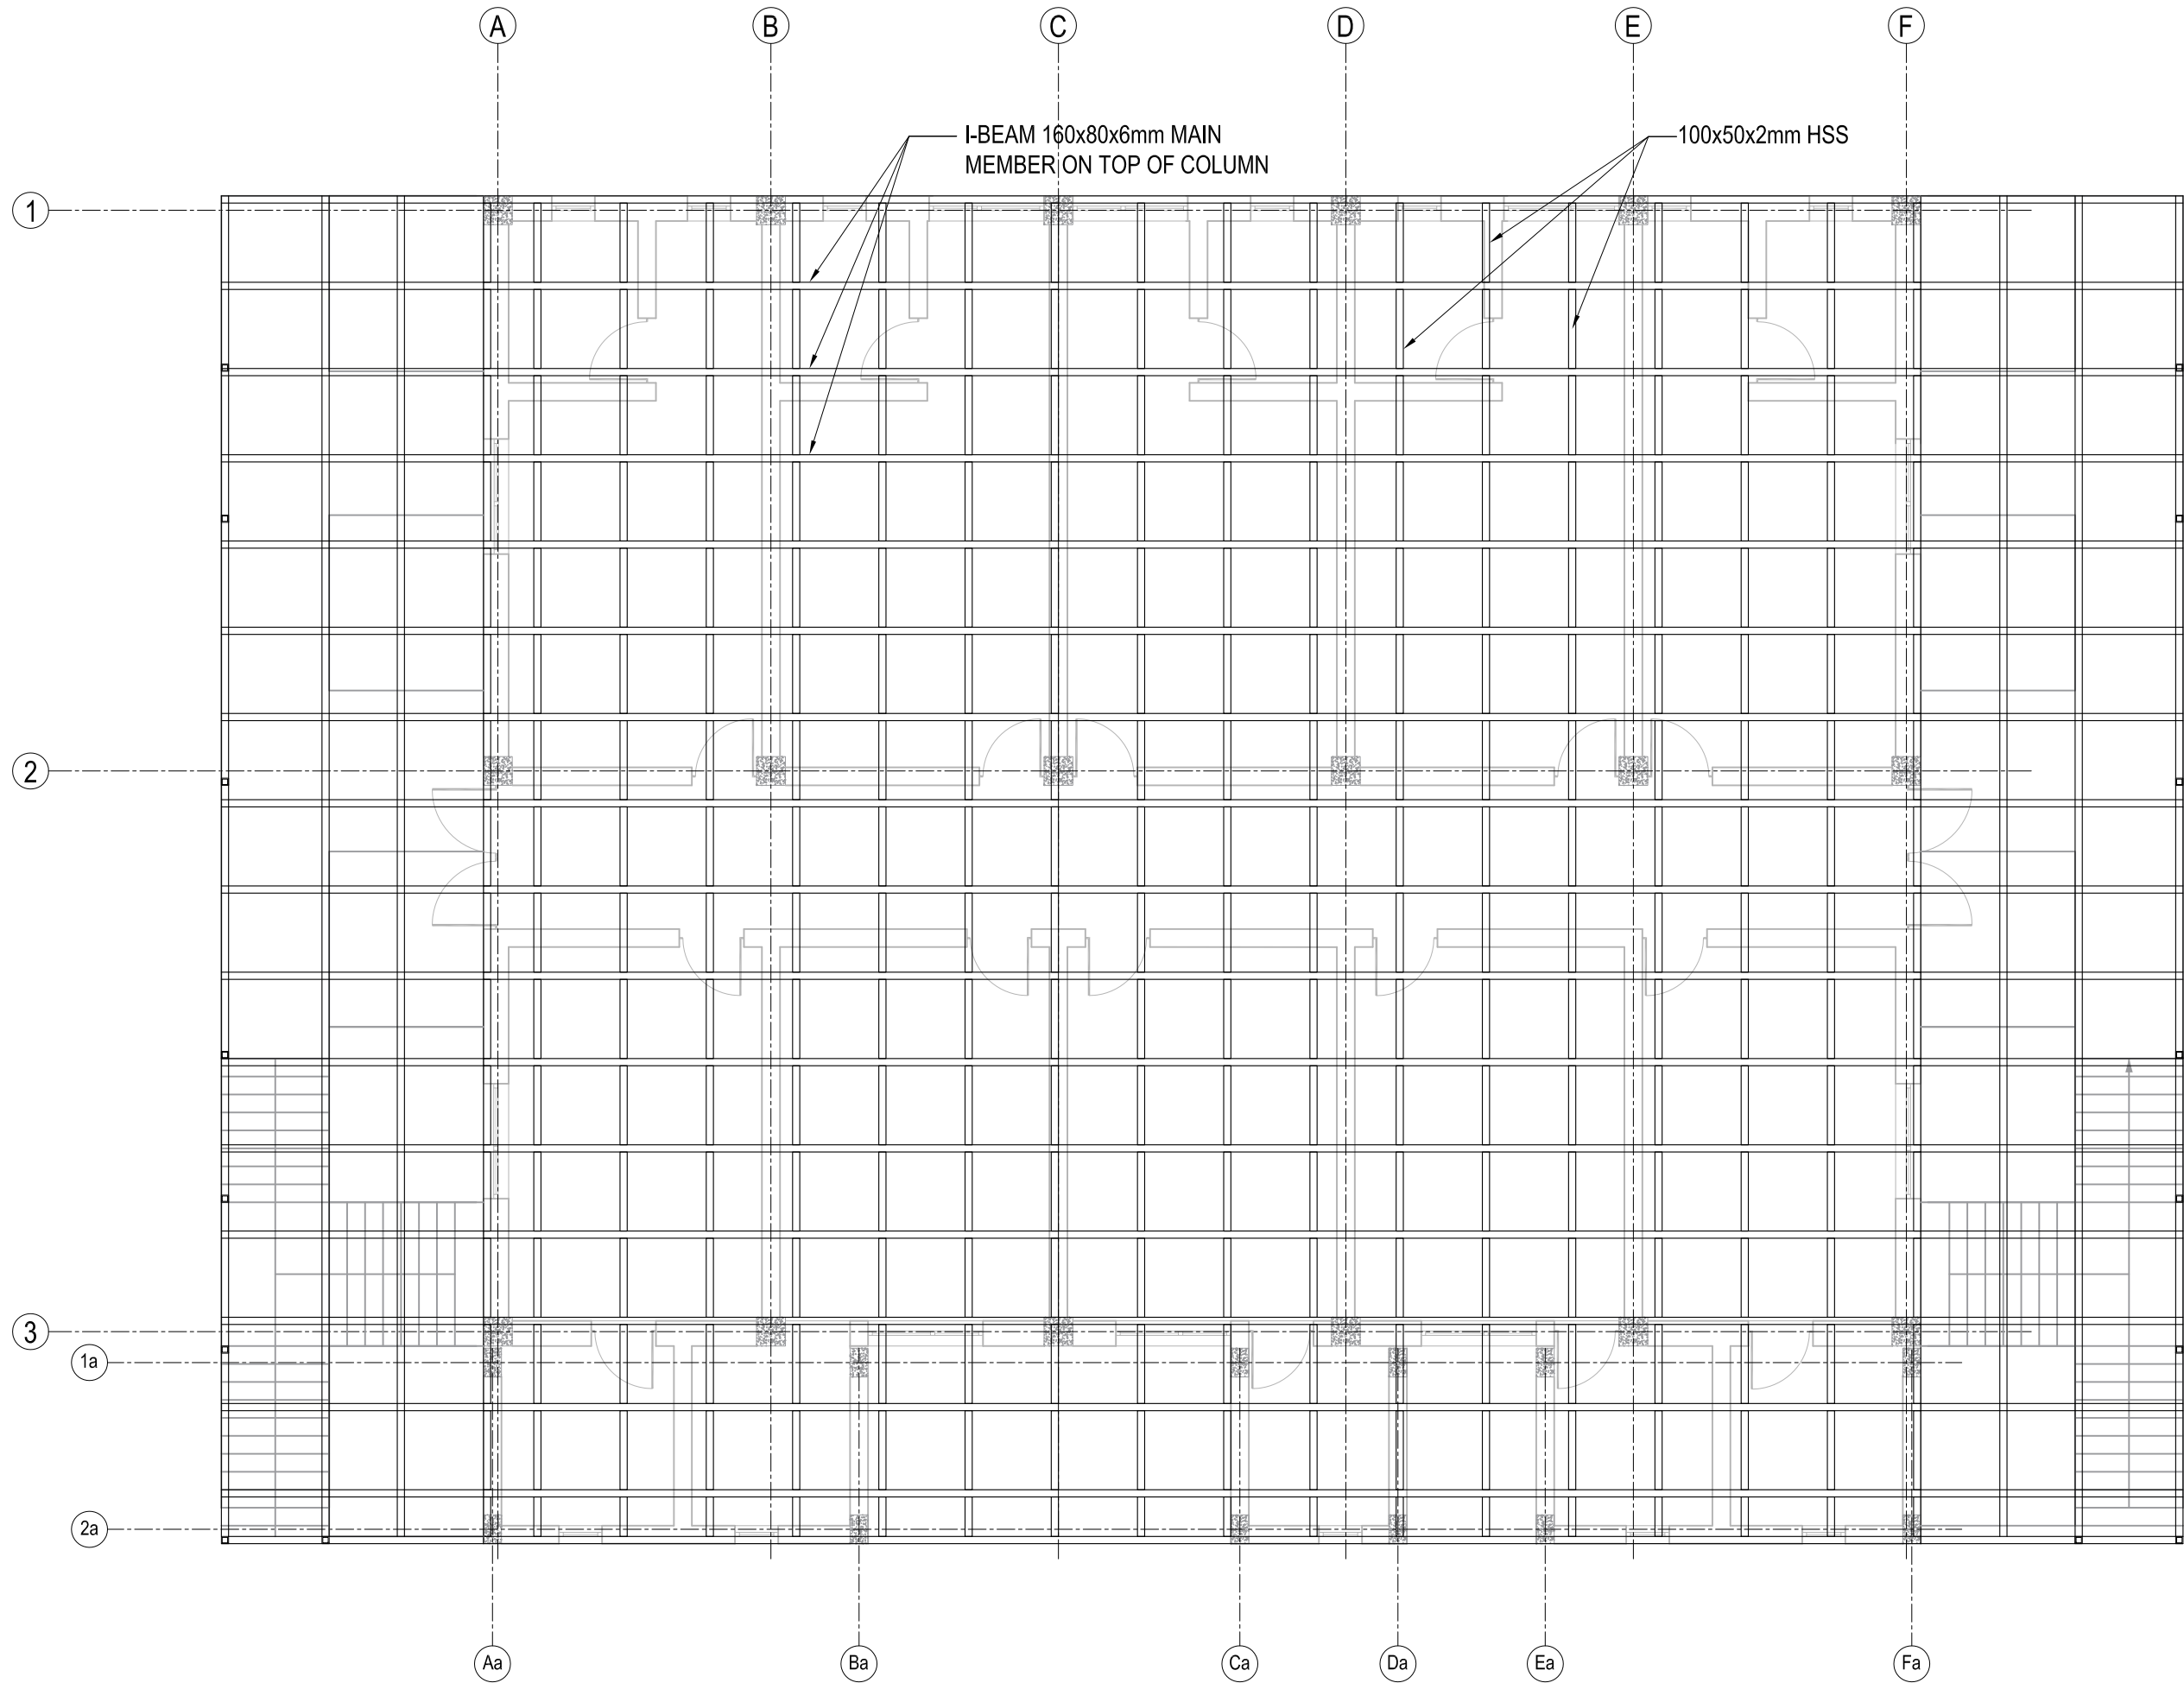

01 GROUND FLOOR STEEL BEAM PLAN
SCALE: NTS

GENERAL NOTE:
THIS DRAWING IS THE COPYRIGHT OF
UNDP AFGHANISTAN IS NOT
ALLOWED TO COPY OR
REPRODUCE ITS CONTENTS IN ANY
FORM EXCEPT FOR THE PROPOSE
WHICH IT IS INTENDED WITHOUT THE
ABOVE CONSULTANT'S AUTHORITY
NOT SCALE THIS DRAWING ONLY
STATED DIVISIONS ARE TO BE
CONSIDERED.

NO.	DATE	DESCRIPTION

KEY PLAN:

PLOT DATE: 10.10.2018
FILE NAME:
DESIGNED BY: HASIBULLAH JUNBISH
CHECKED BY: M. ASIL MUZAMIL
SCALE: NTS
DRAWING TITLE:

**FIRST FLOOR STEEL
BEAM PLAN**







 UN DP United Nations Development Program		
CONSTRUCTION SET SUBMISSION DATE: OCTOBER 15, 2018 NEW ACCOMMODATION KABUL AFGHANISTAN		
GENERAL NOTE: THIS DRAWING IS THE COPYRIGHT OF UNCP AFGHANISTAN IS NOT ALLOWED TO COPY OR REPRODUCE ITS CONTENTS IN ANY FORM EXCEPT FOR THE PROPOSE WHICH IT IS INTENDED WITHOUT THE ABOVE CONSULTANT'S AUTHORITY NOT SCALE THIS DRAWING ONLY STATED DIVISIONS ARE TO BE CONSIDERED,		
NO.	DATE	DESCRIPTION
KEY PLAN:		
PLOT DATE: 10.10.2018		
FILE NAME:		
DESIGNED BY: HASIBULLAH JUNEISHI		
CHECKED BY: M. ASIL MUZAMIL		
SCALE: NTS		
DRAWING TITLE:		
GROUND FLOOR ELECTRICAL LIGHTING PLAN		
SHEET NO: E102		

