


TYPICAL CROSS SECTION.

	Project Title	Project Sponsors	Design by:	TESHAGER T./ JOSEF DE	Drawing Title	Sheet No:	
	PROPOSED PULKA EARTH DAM REHABILITATION		Drawn by:	OKOKON E.I.	Page title: TYPICAL CROSS-SECTION THROUGH EARTH DAM	01	DATE: MAY 1, 2018
			Checked by:		Scale: NTS		

CHAMBER SETTLEMENT ALLOWANCE

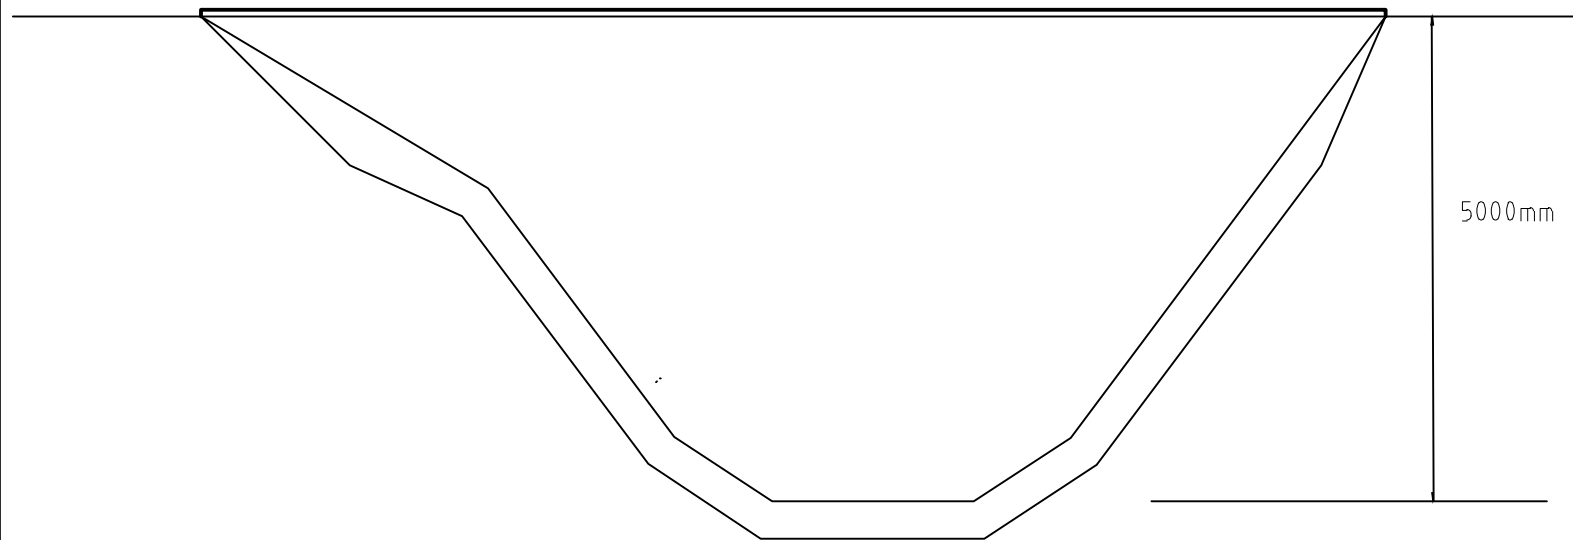

TYPICAL LONGITUDINAL SECTION.

	Project Title	Project Sponsors	Design by:	TESHAGER T./ JOSEF DE	Drawing Title	Sheet No:	
	PROPOSED PULKA EARTH DAM REHABILITATION		Drawn by:	OKOKON E.I.	Page title:	02	
			Checked by:		TYPICAL LONGITUDINAL- SECTION THROUGH EARTH DAM		
					Scale: NTS		DATE: MAY 1, 2018