



SPILLWAY CROSS-SECTION.

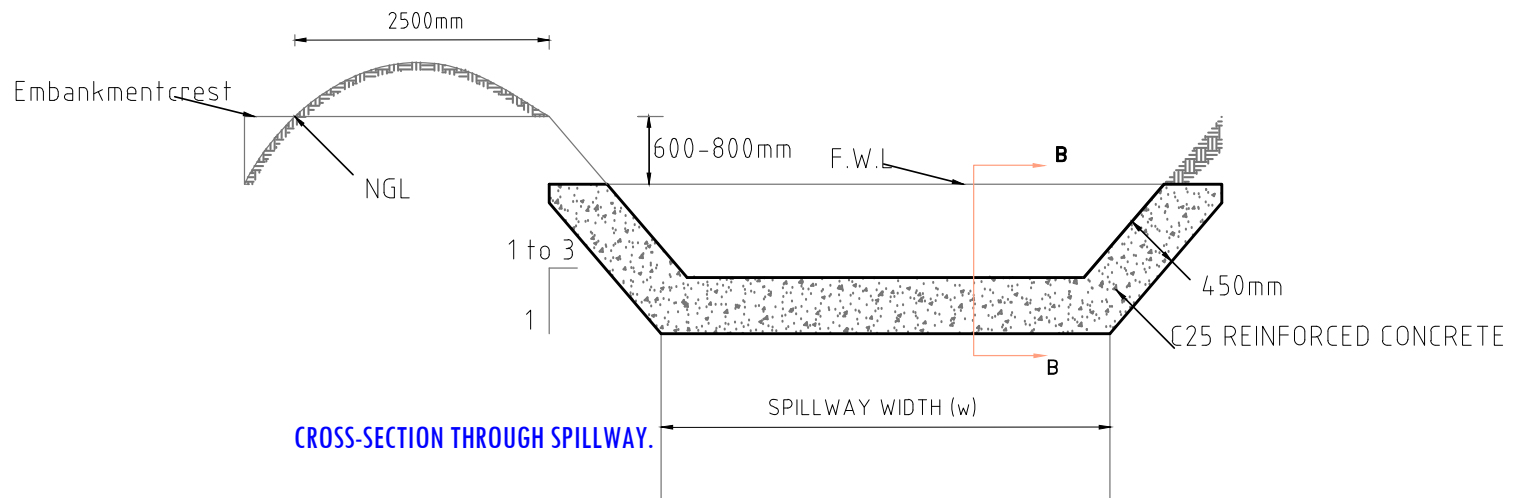

CROSS-SECTION THROUGH SPILLWAY.

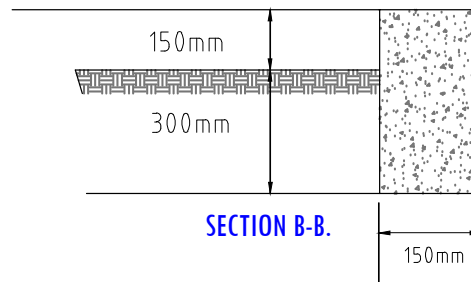

SECTION B-B.

	Project Title	Project Sponsors	Design by:	TESHAGER T./ JOSEF DE	Drawing Title	Sheet No:			
	PROPOSED PULKA EARTH DAM REHABILITATION		Drawn by:	OKOKON E.I.	TYPICAL CROSS-SECTION SHOWING SPILLWAY OF EARTH DAM	03	DATE: MAY 3, 2018		
			Checked by:					Scale:	NTS