



**QENDRA KOMUNITARE
MULTIFUNKSIONALE
BASHKIA KRUJE**

**MULTIFUNCTIONAL
COMMUNITY CENTER
MUNICIPALITY OF KRUJA**


PLANVENDOSJA
SITE PLAN
SH.1:400

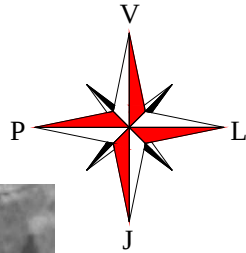


GJENDJA EKZISTUESE
EXISTING SITUATION
FOTO
PHOTO

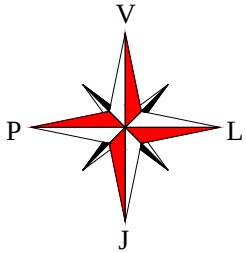


C:\ARKIMADE\PUNET\UNDPL_QENDRA KRUJE\Foto\37978068_10217684232924617_3191029055885410304_n.jpg

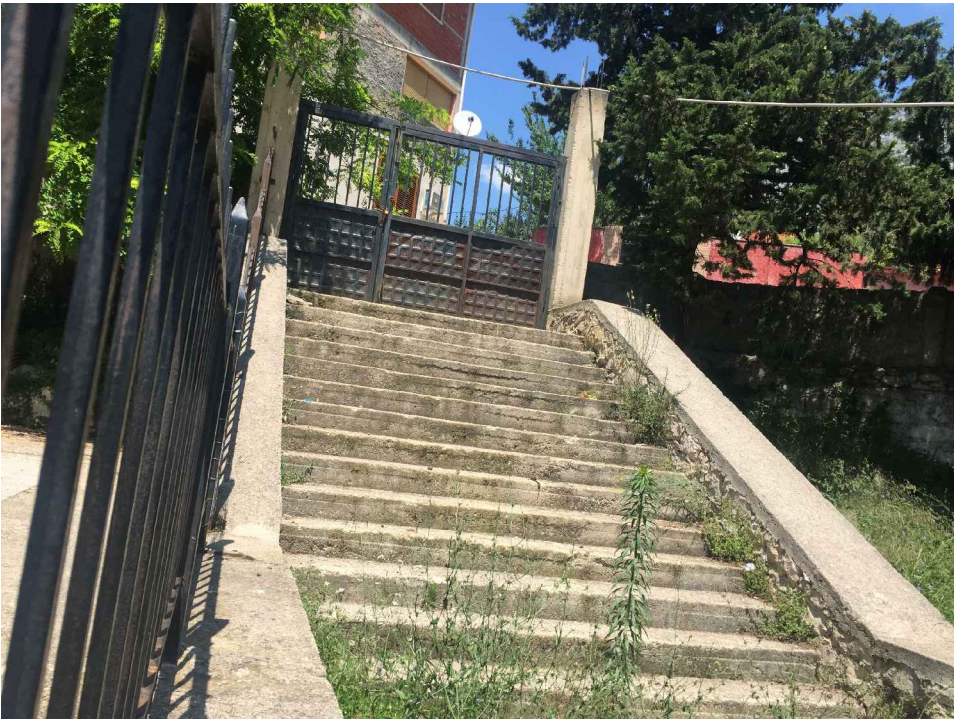


PLANI EKZISTUES I SHKOLLES SE KRUJES
THE EXISTING PLAN OF THE SCHOOL IN KRUJA
SH.1:150

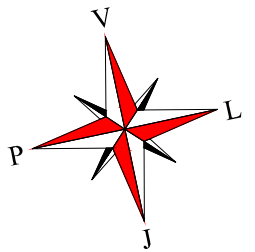



SHKOLLA KRUJE
SIP.530 m2

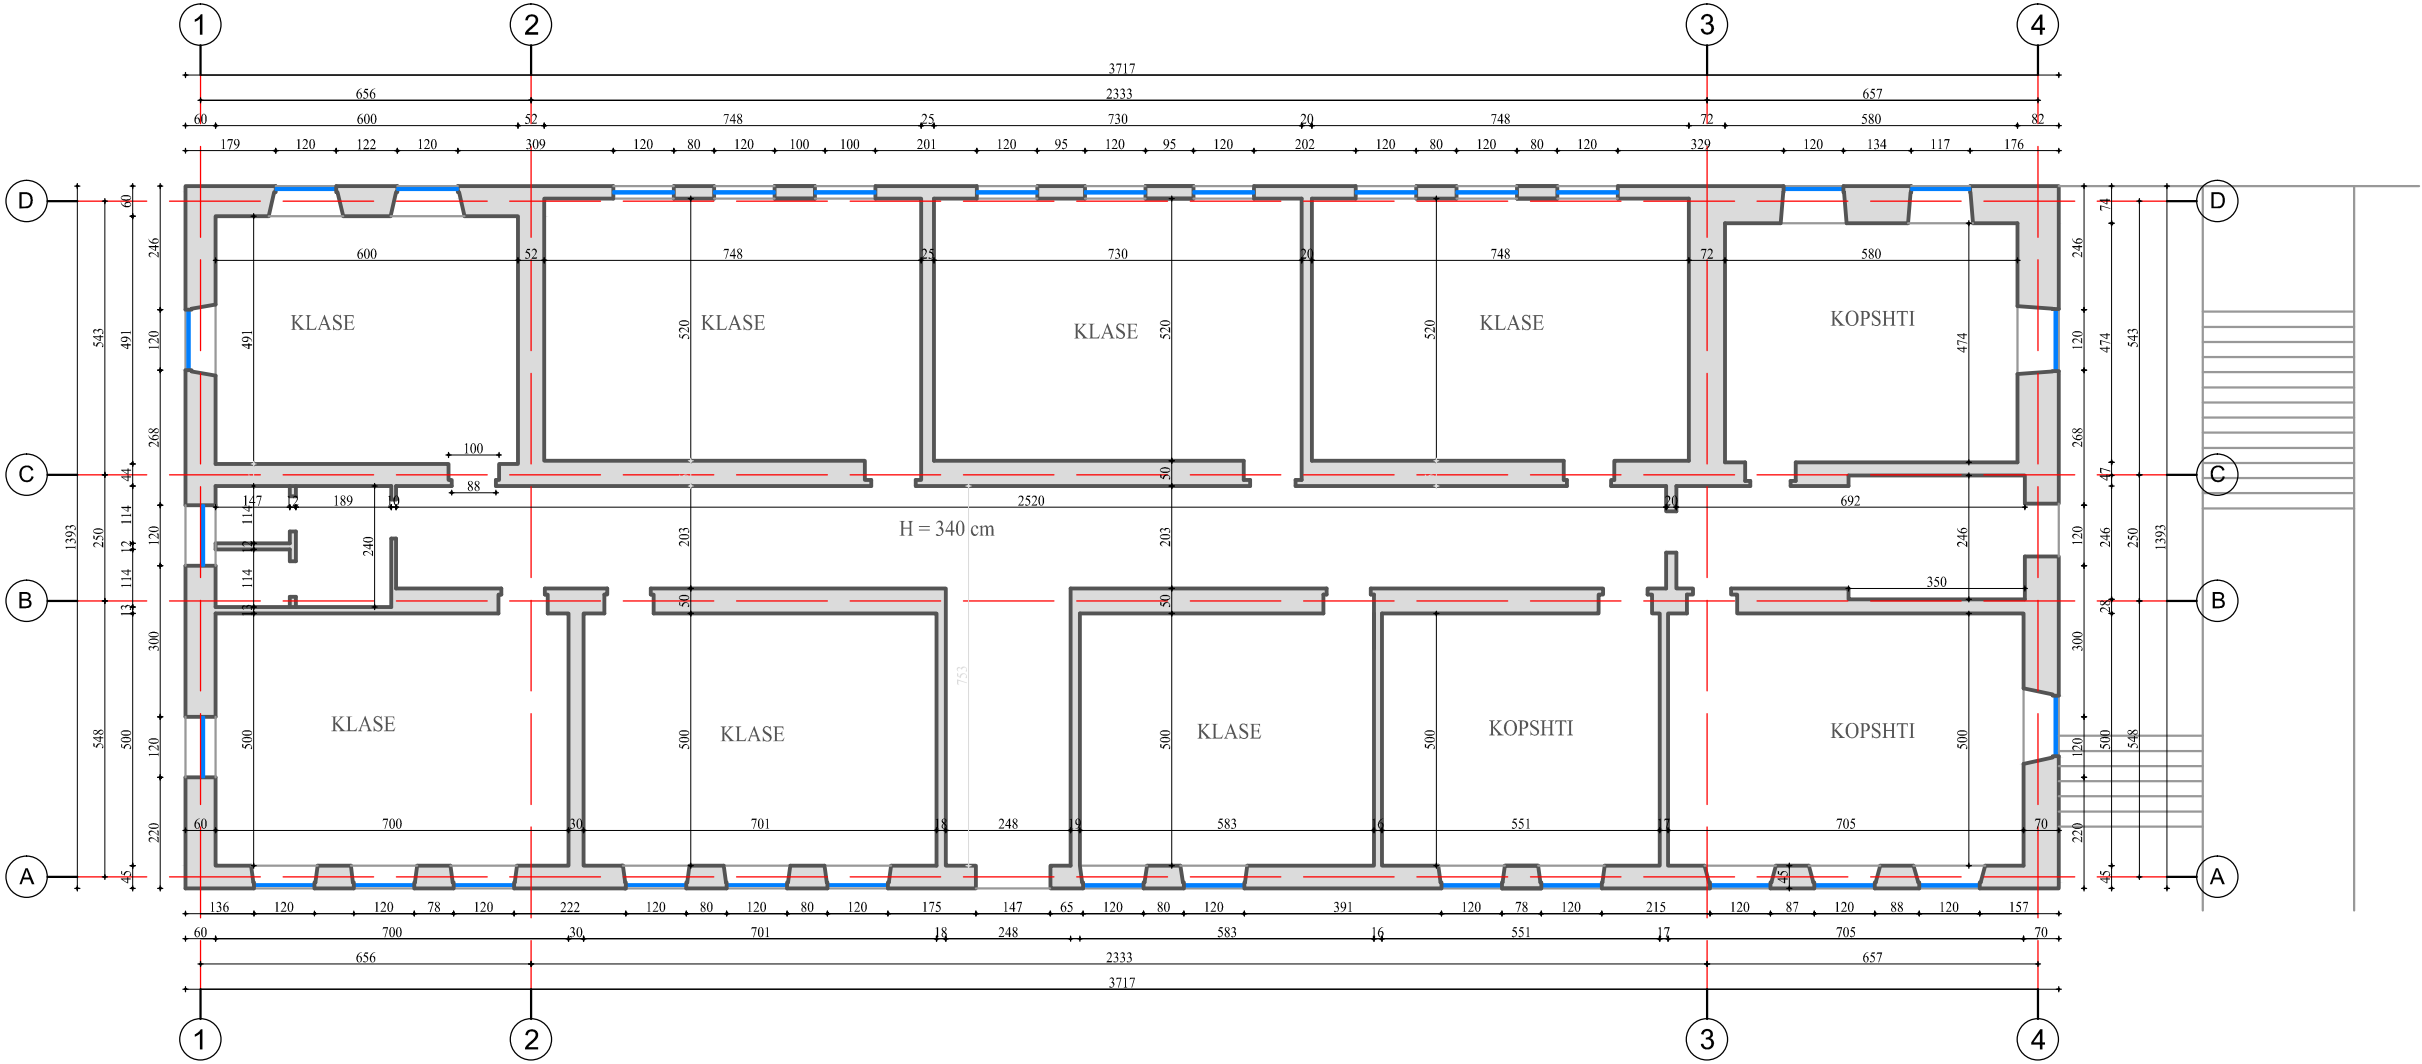

PLANI I SISTEMIMEVE TE JASHTME
ADJUSTMENT OF TERRITORY
SH.1:200


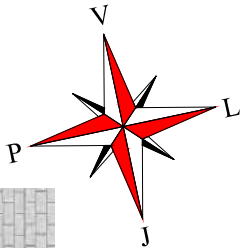


PLANI I MUREVE QE DO PRISHEN
DEMOLITION WALLS PLAN
SH. 1:150

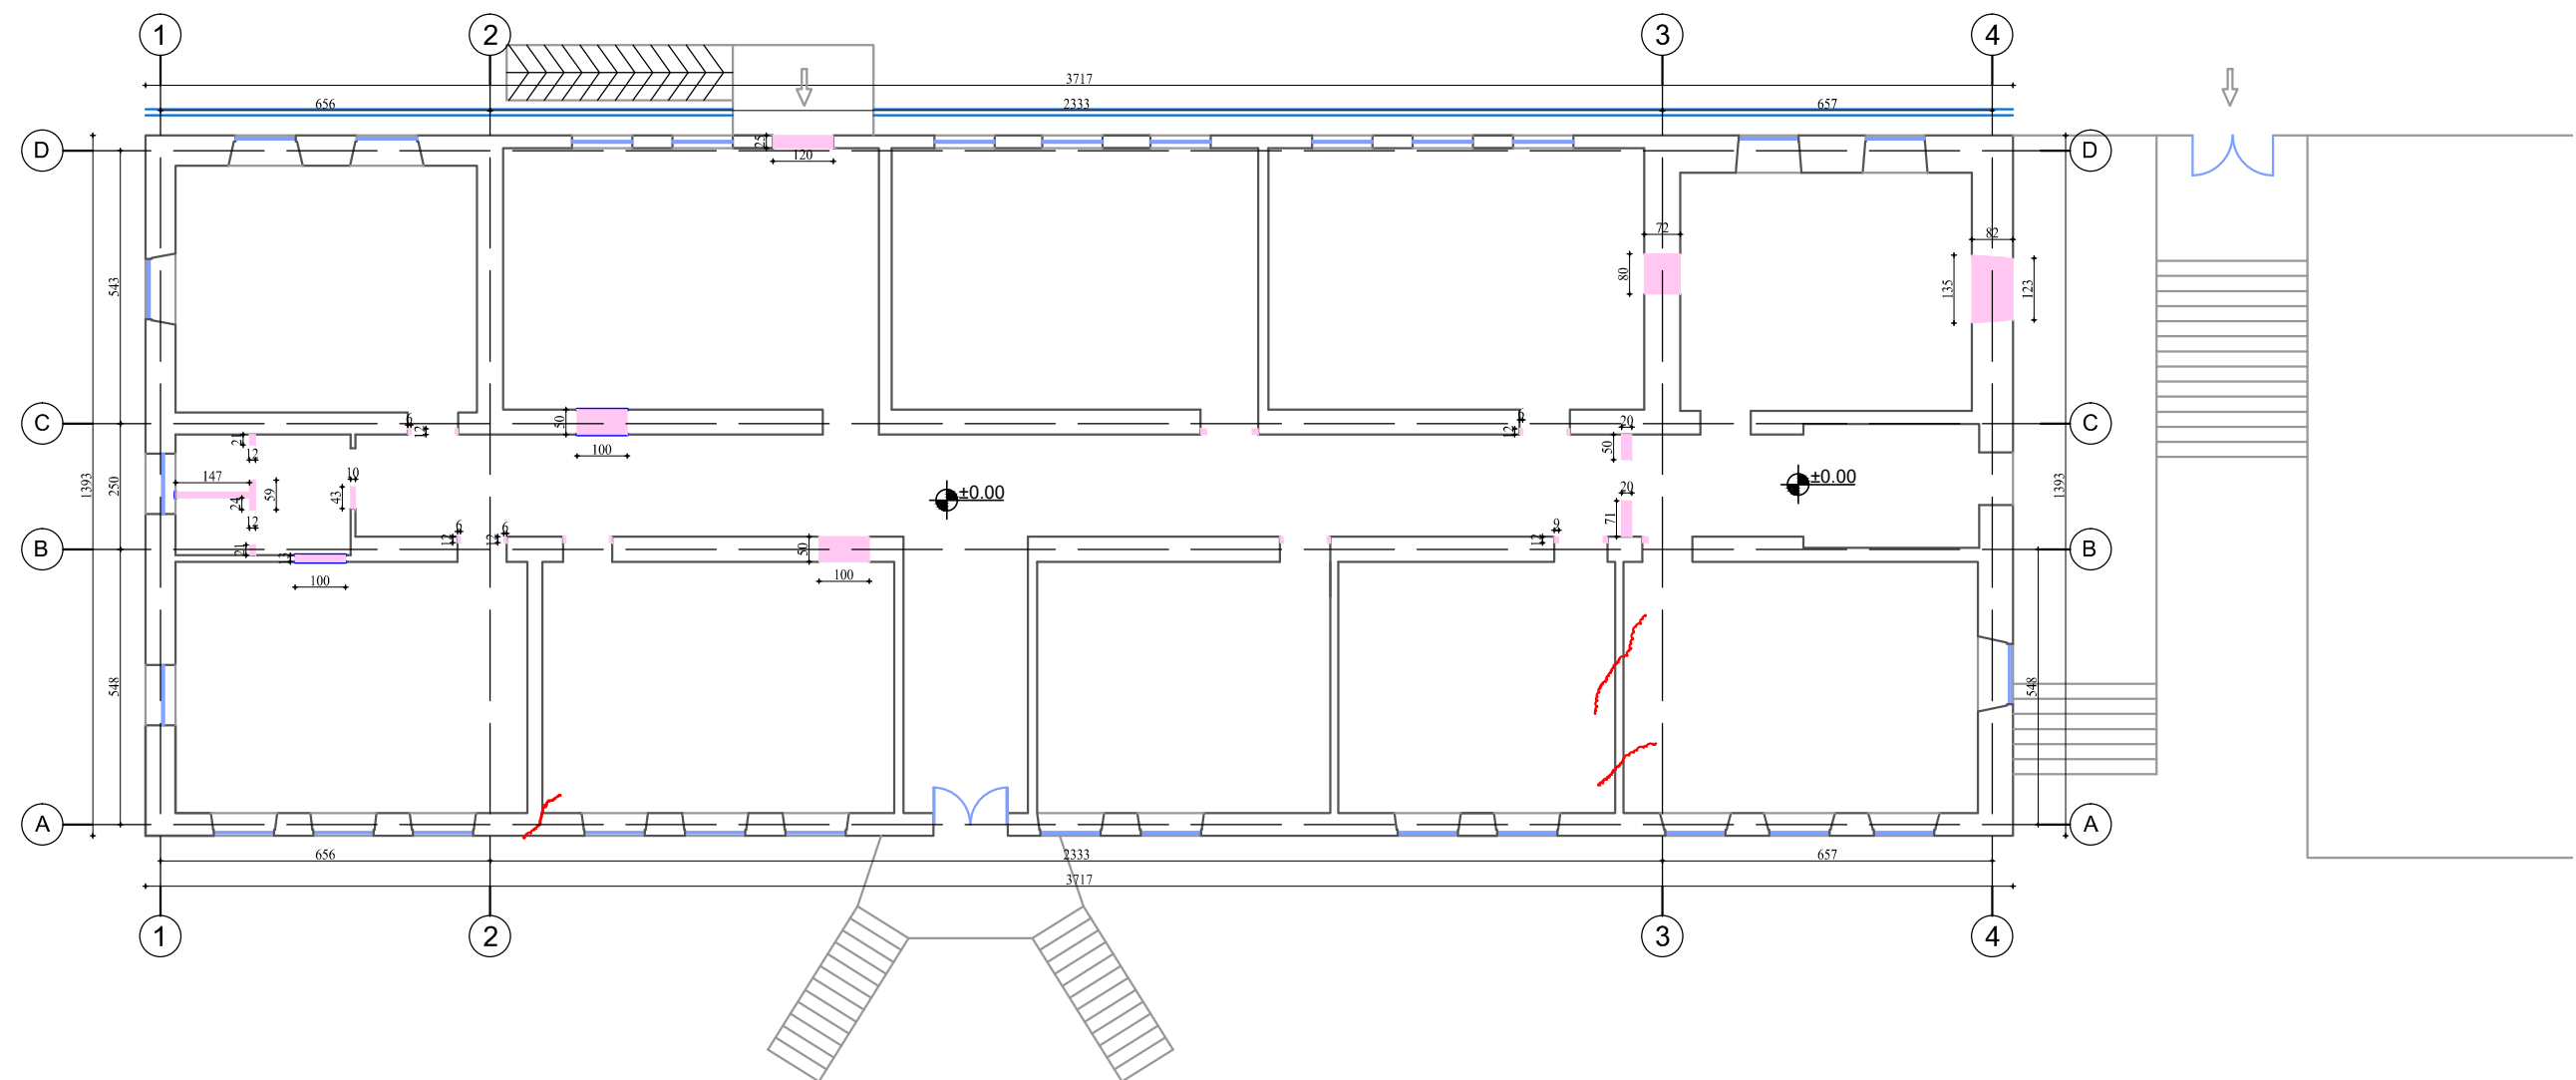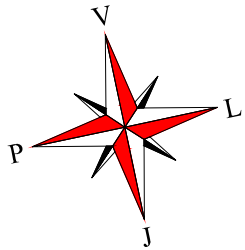

— MURE EKZISTUESE
— MURE QE PRISHEN

PLANI I MUREVE TE REJA
THE NEW WALLS PLAN
SH.1:150

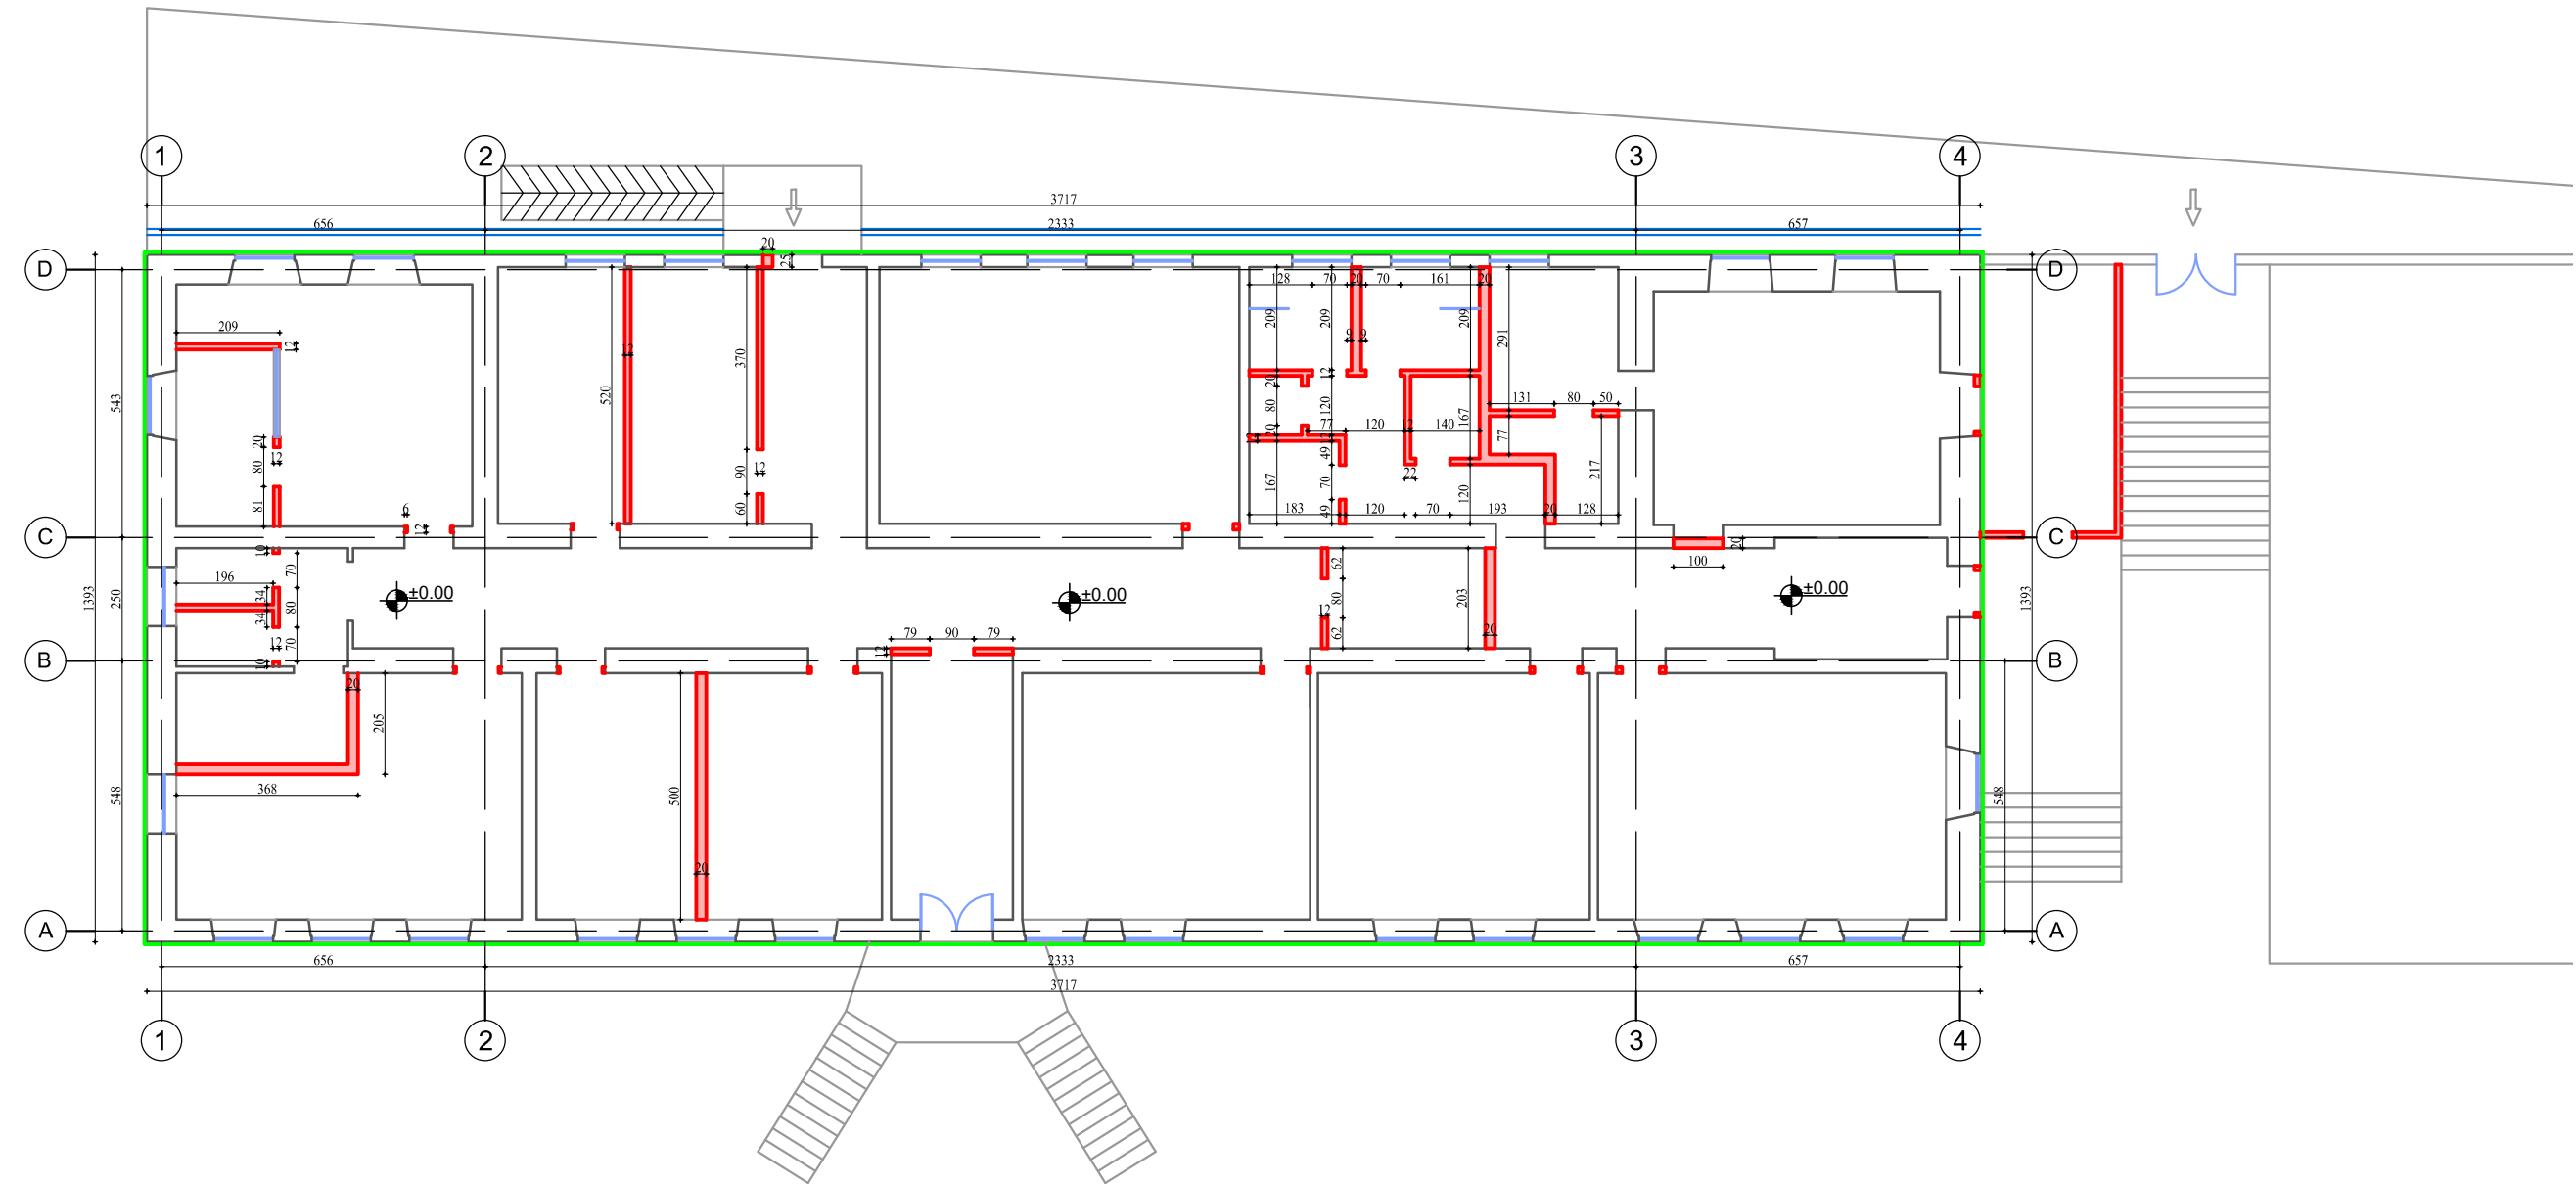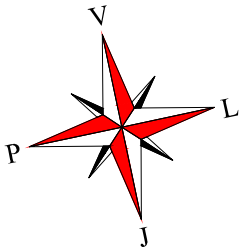



MURE EKZISTUESE

MURE TE REJA









PLANI I CATISE
ROOF PLAN
SH.1:150

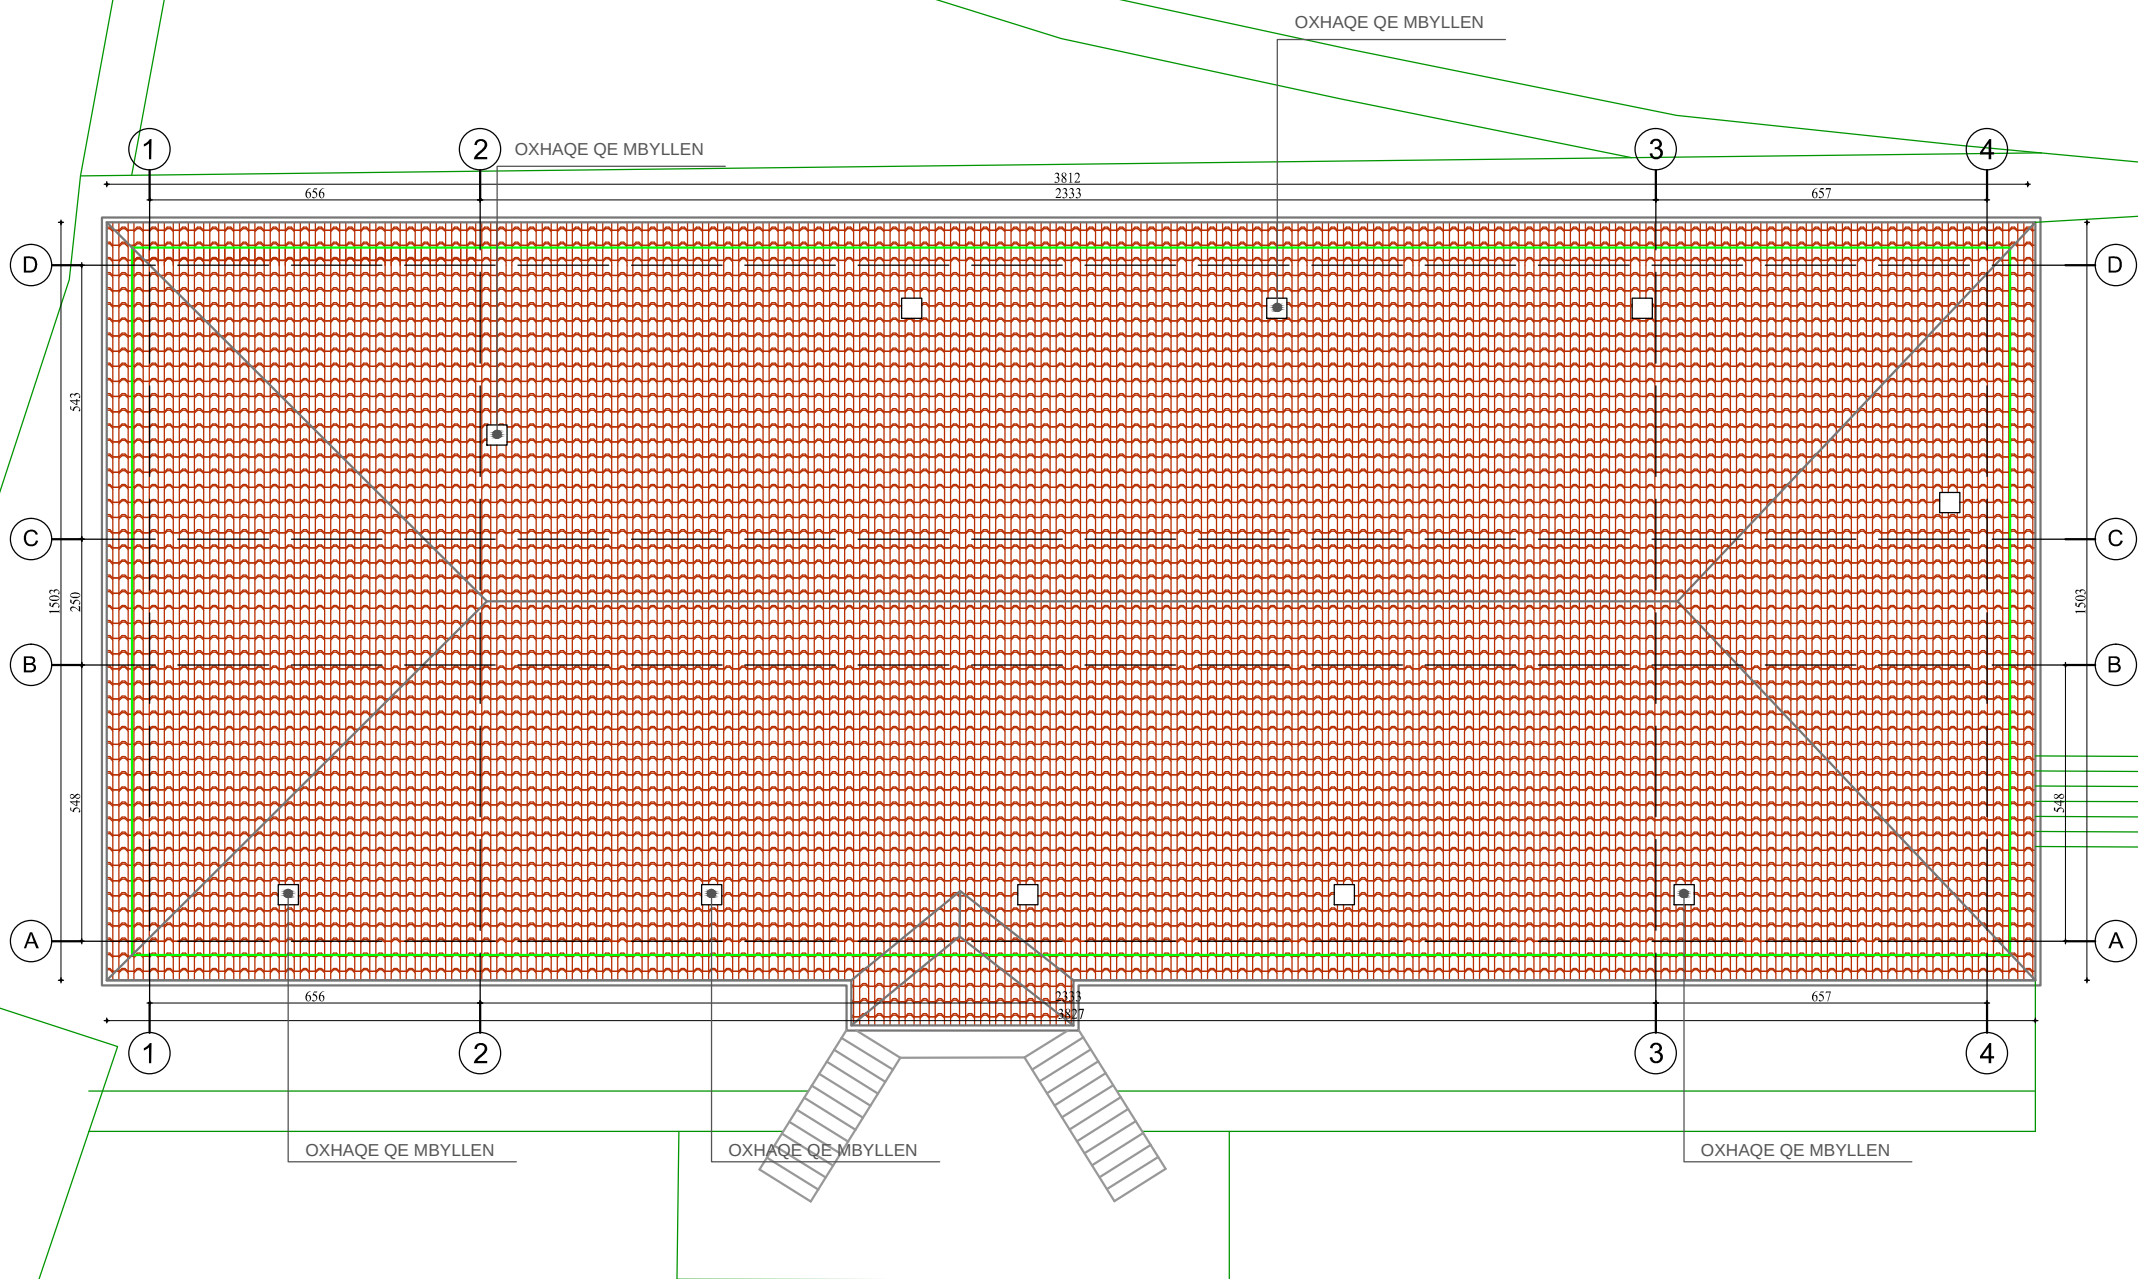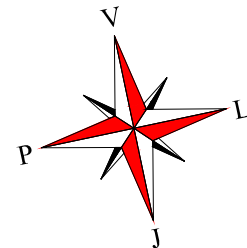

PLANI I RIFINITURAVE
RIFINITURE PLAN
SH. 1:150

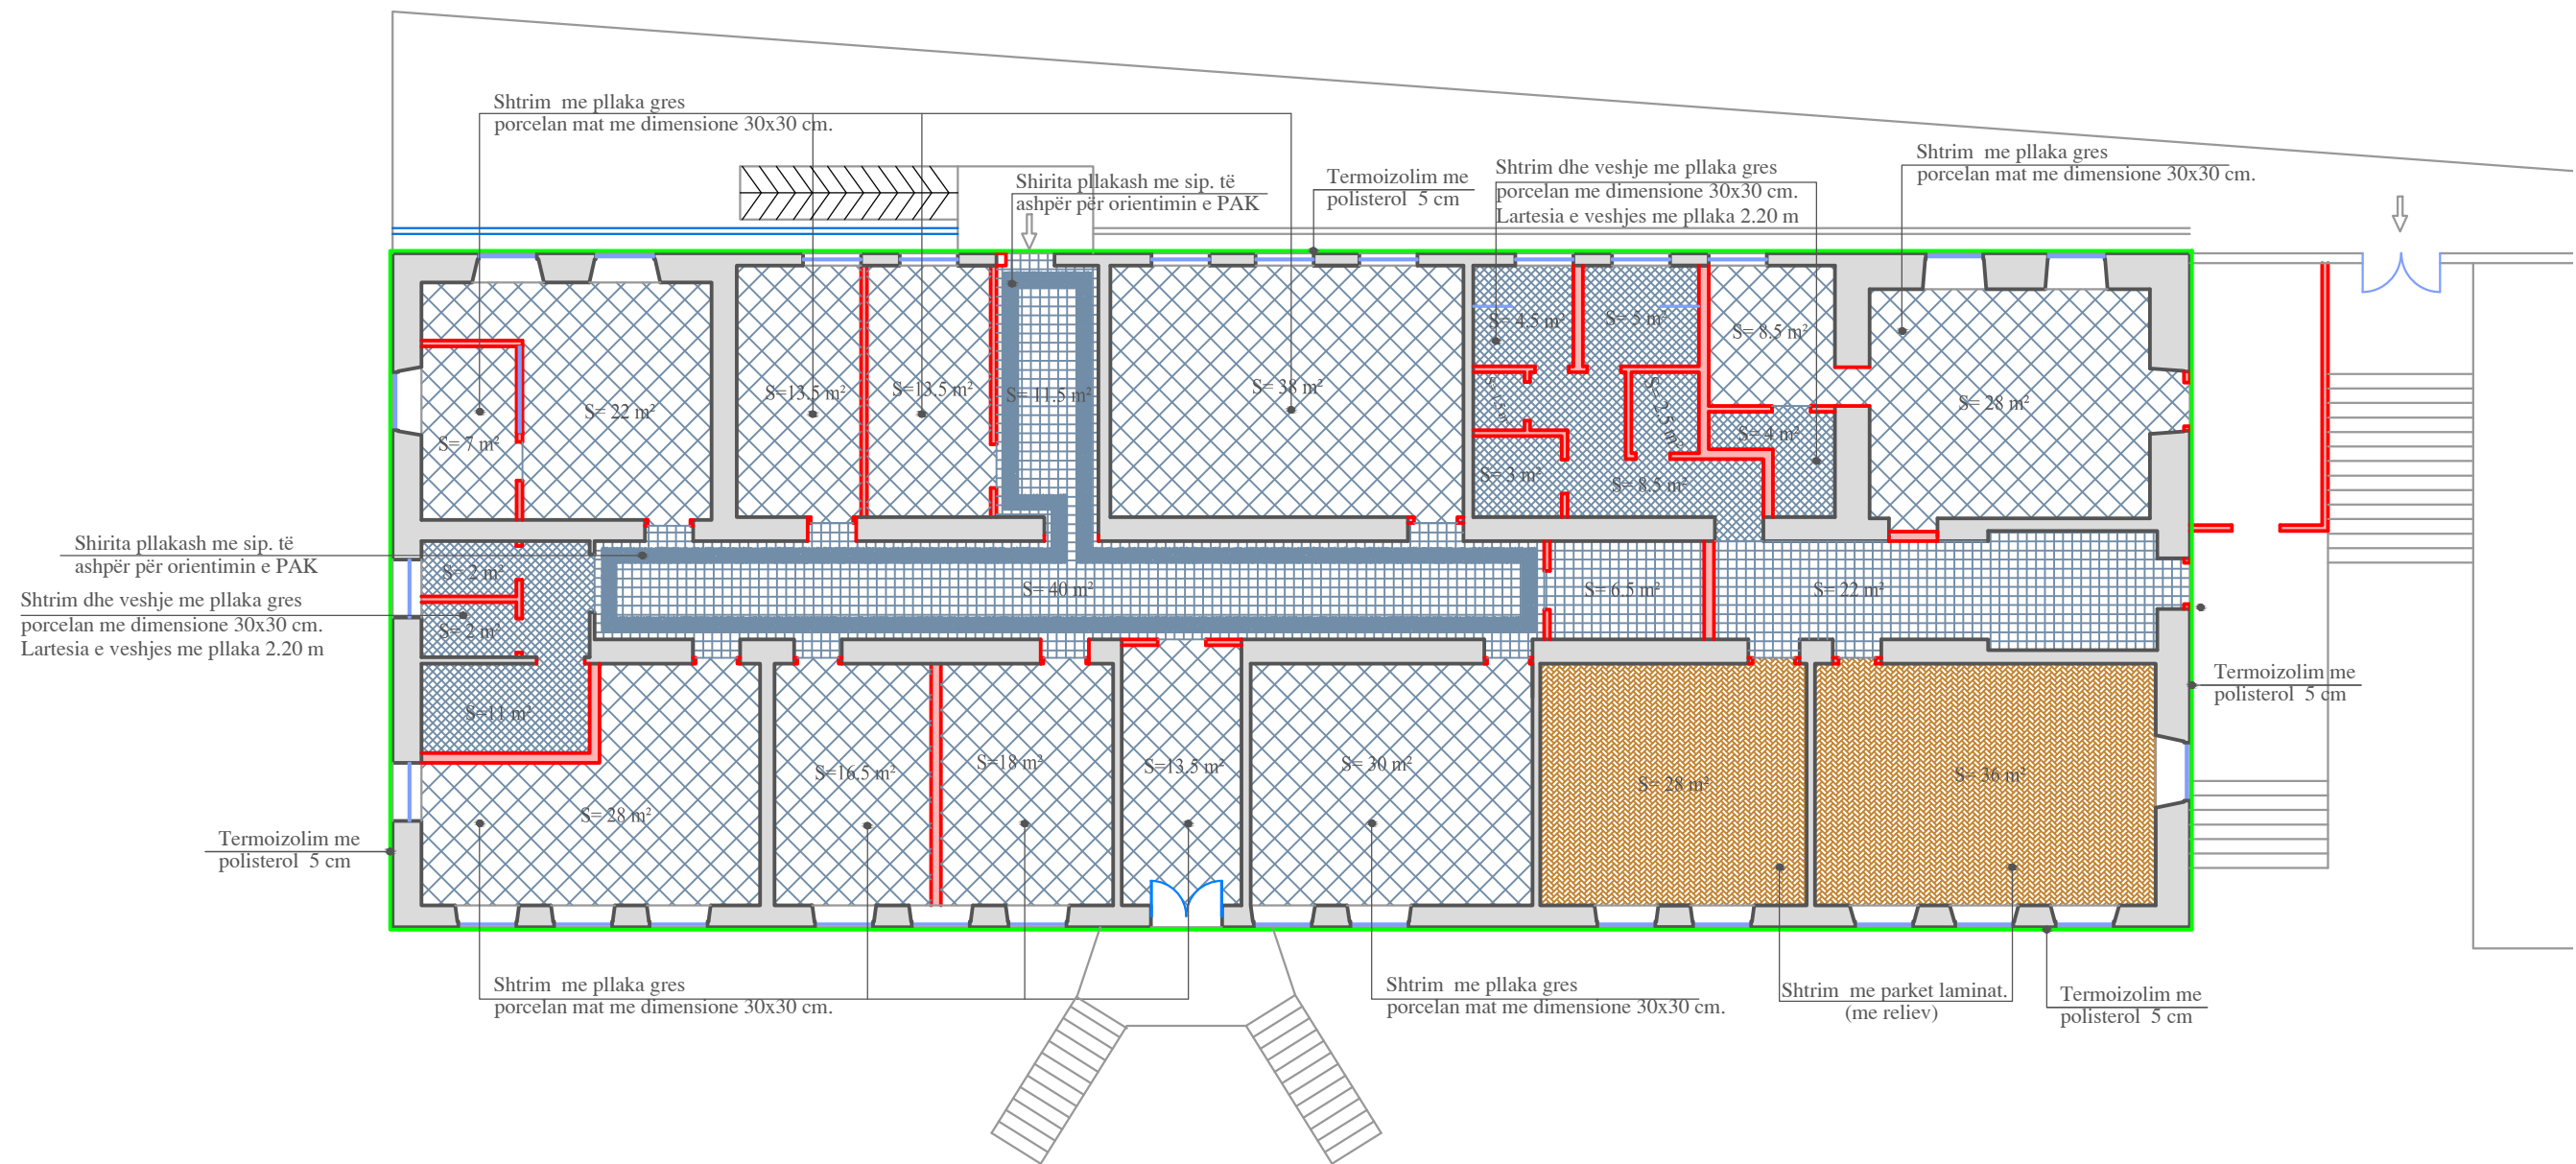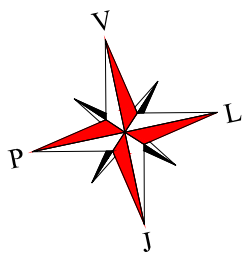


PLANI I DYERVE DHE DRITAREVE
DOORS AND WINDOWS PLAN
SH. 1:150

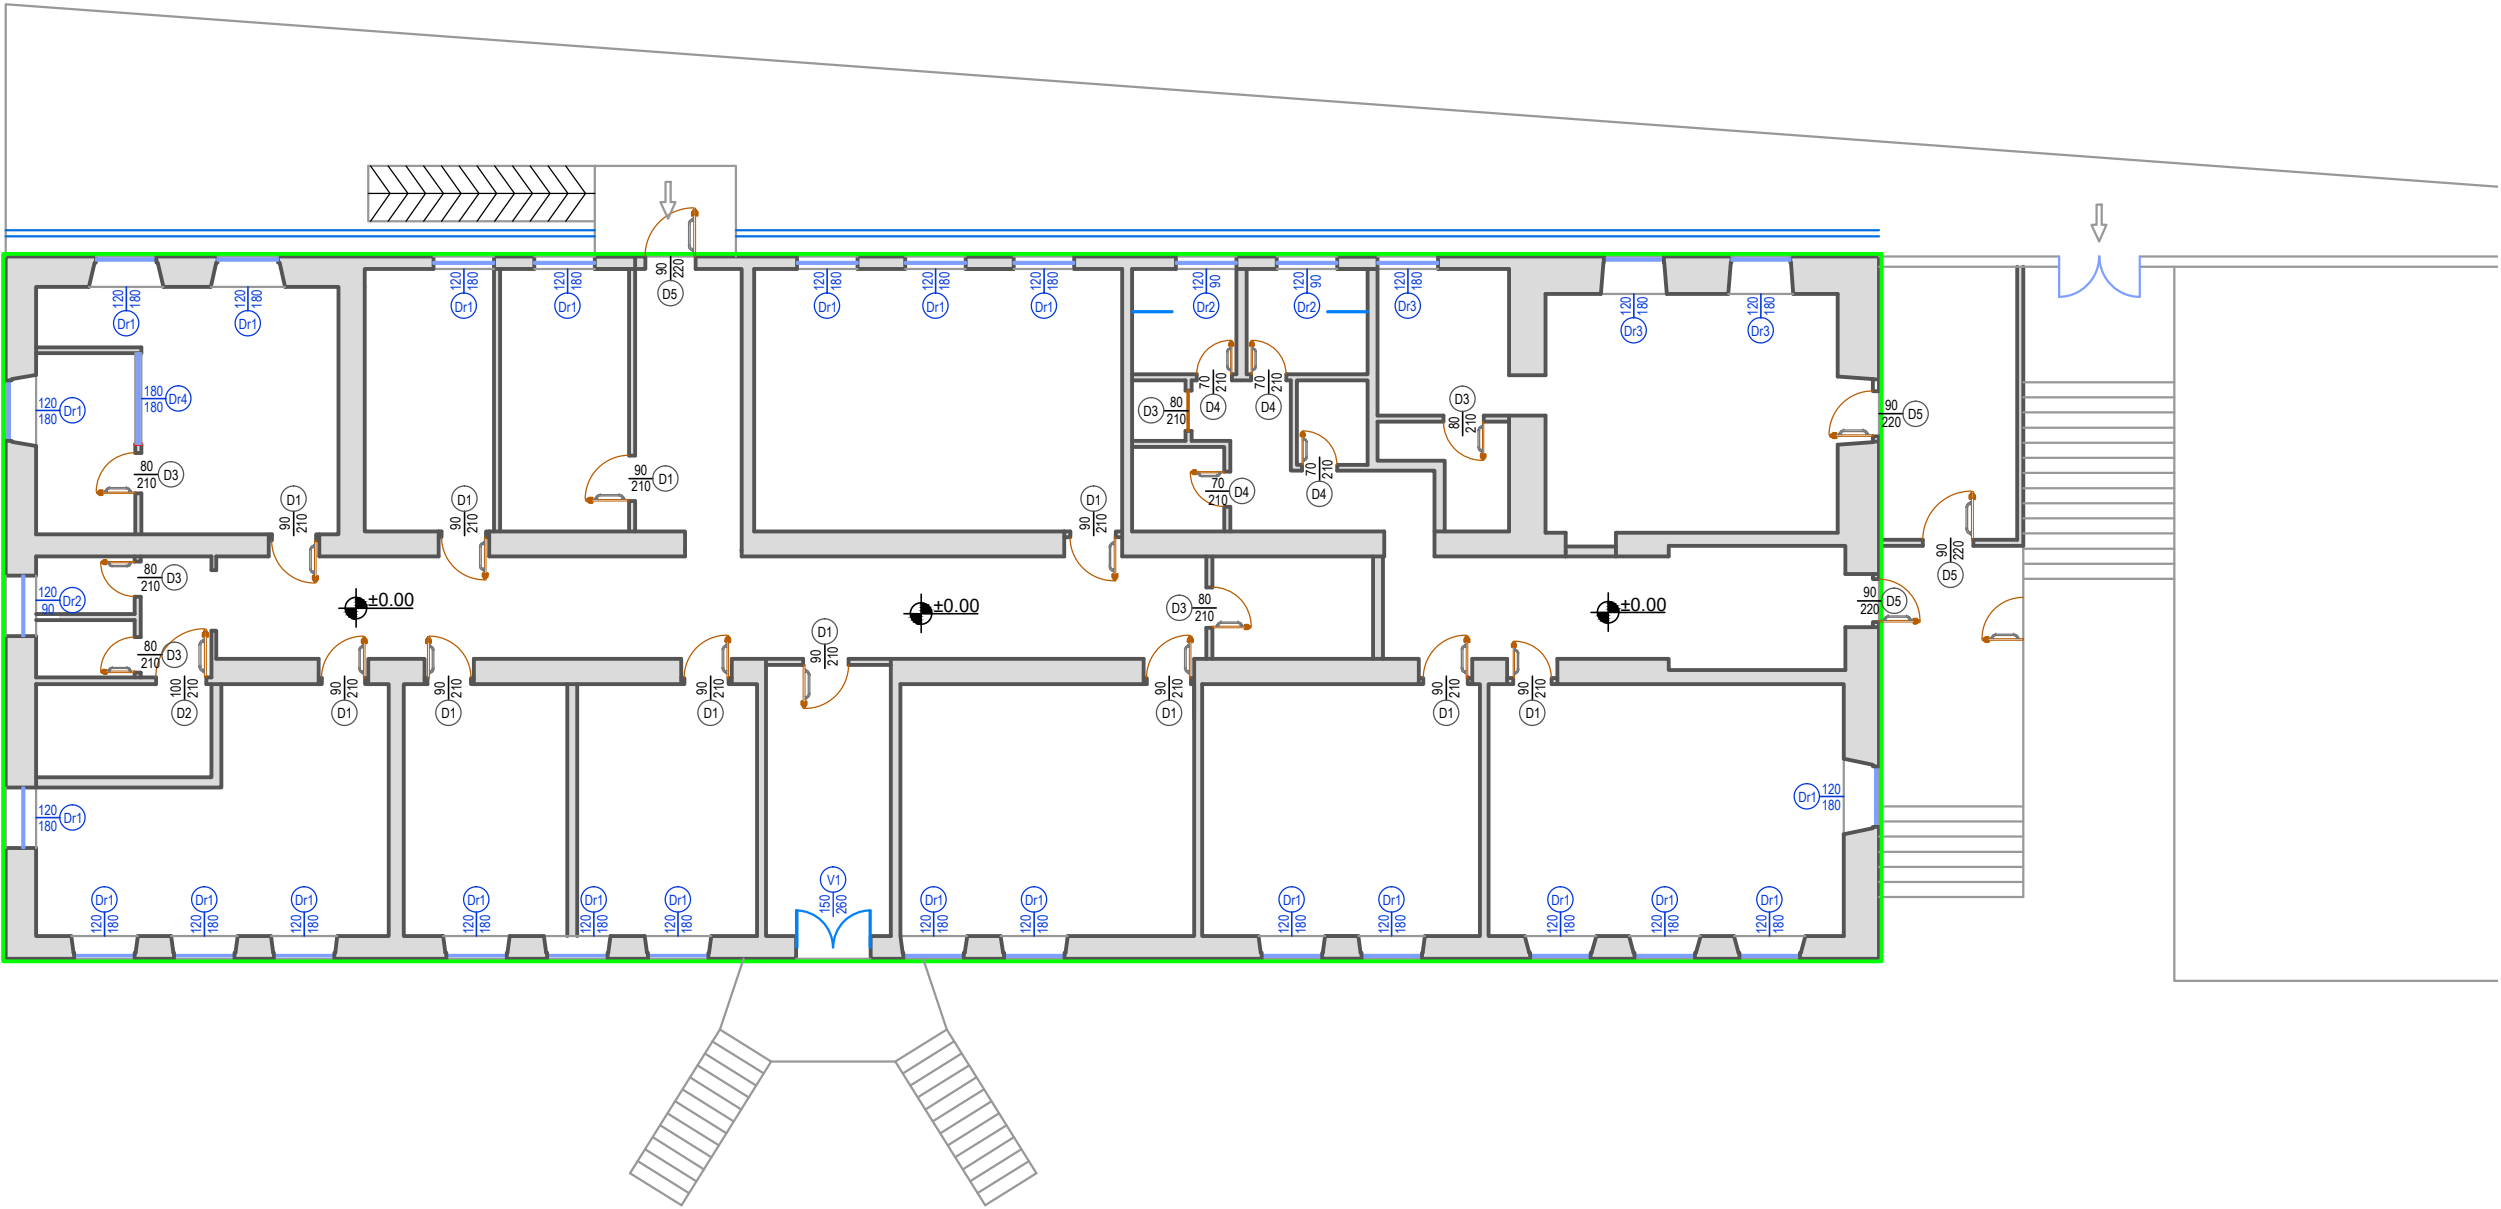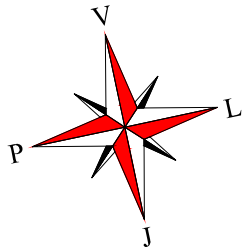


HOLLESI PER DYERT DHE DRITARET
DOORS AND WINDOWS DETAIL



DETAJ I DRITARES DURALUMIN DOPJO XHAM

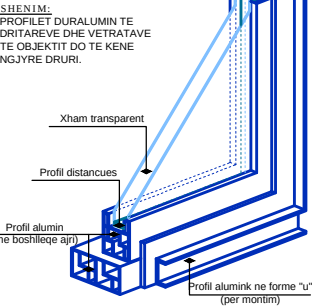



DETAJ I PRAGUT TE DERES

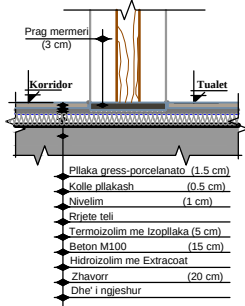

PRERJA VERTIKALE E DERES

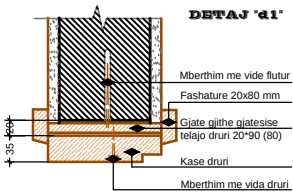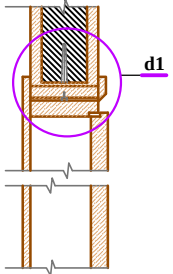

PRERJA HORIZONTALE E DERES

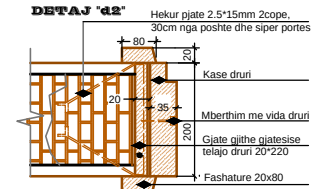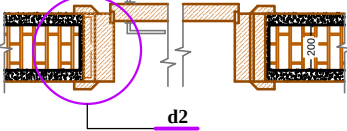






Legjende per dyert

D1 (dere druri me dimensione 90*210cm)	cope / 19
D2 (dere duralumini me dimensione 100*210cm)	cope / 1
D3 (dere duralumini me dimensione 80*210cm)	cope / 3
D4 (dere duralumini me dimensione 70*210 cm)	cope / 3
D5 (dere e blinduar me dimensione 90*220 cm)	cope / 4


Legjende per dritaret

Dr1 (dritare duralumini me xhama dopio me permasa 120*180 cm)	cope/ 23
Dr2 (dritare duralumini me xhama dopio me permasa 120*90 cm)	cope/ 3
Dr3 (dritare duralumini me xhama te blinduar me permasa 120*180 cm)	cope / 3
Dr4 (dritare duralumini me xhama te blinduar me permasa 180*180 cm)	cope / 1


V1 (vetrate duralumini me xhama dopio me permasa 150*260 cm)	cope / 1
--	----------

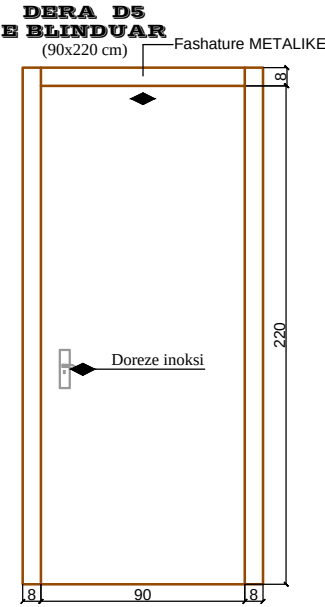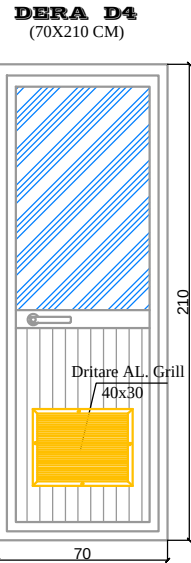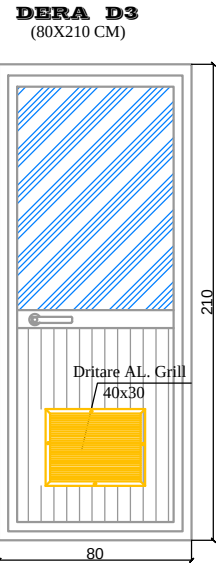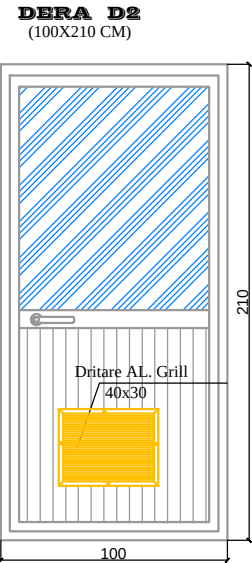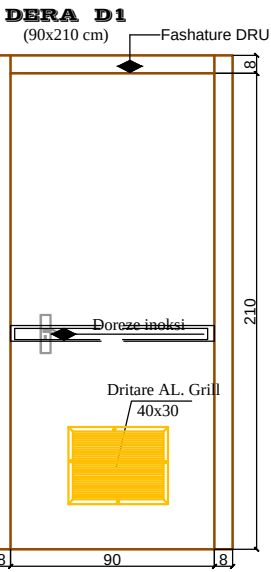

PAMJA NGA VERIU
NORTH VIEW
SH.1:150


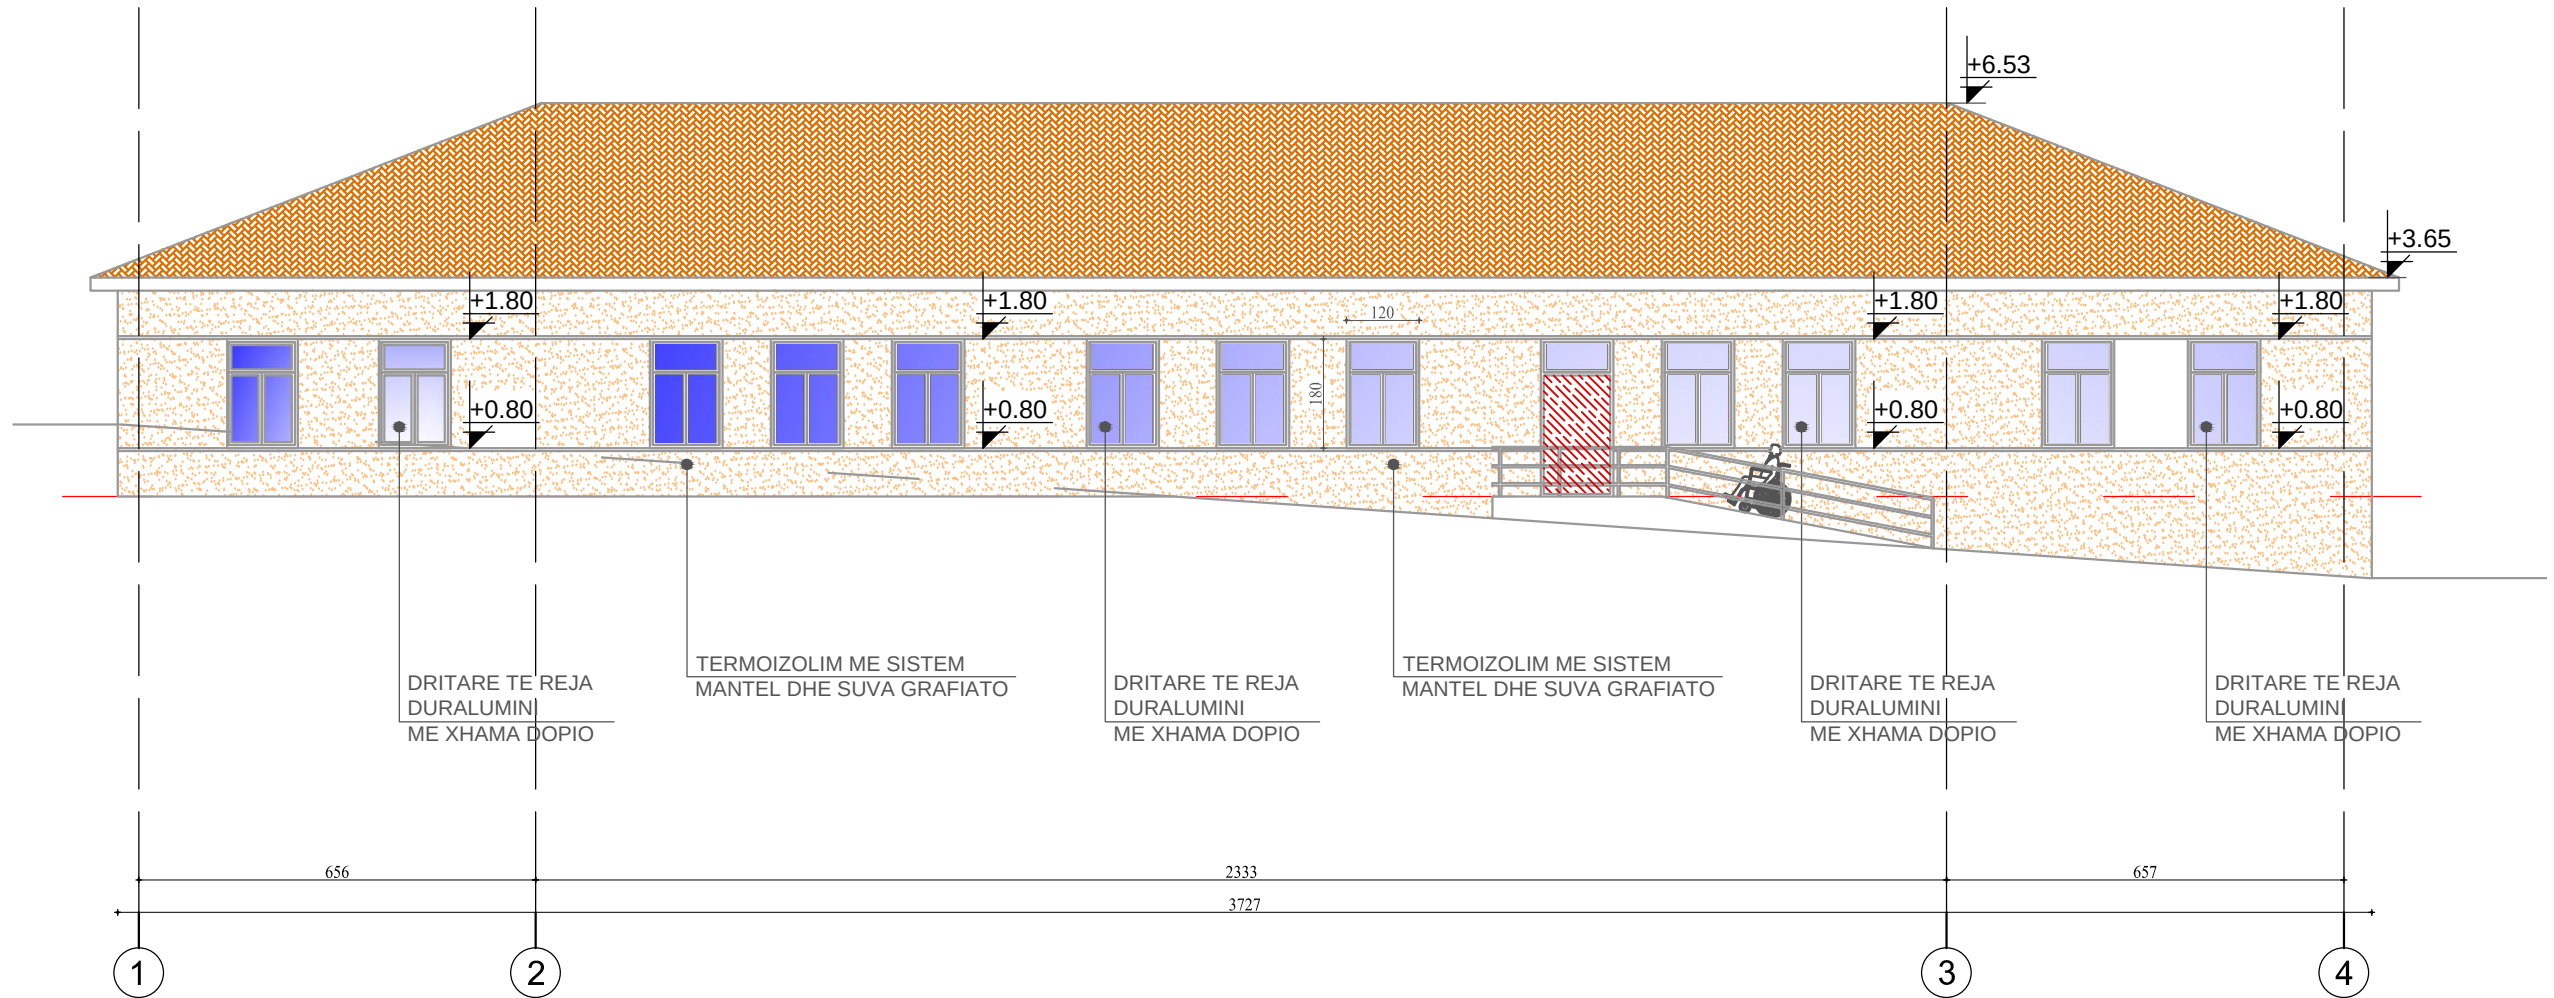


PAMJA NGA JUGU
SOUTH VIEW
SH.1:150


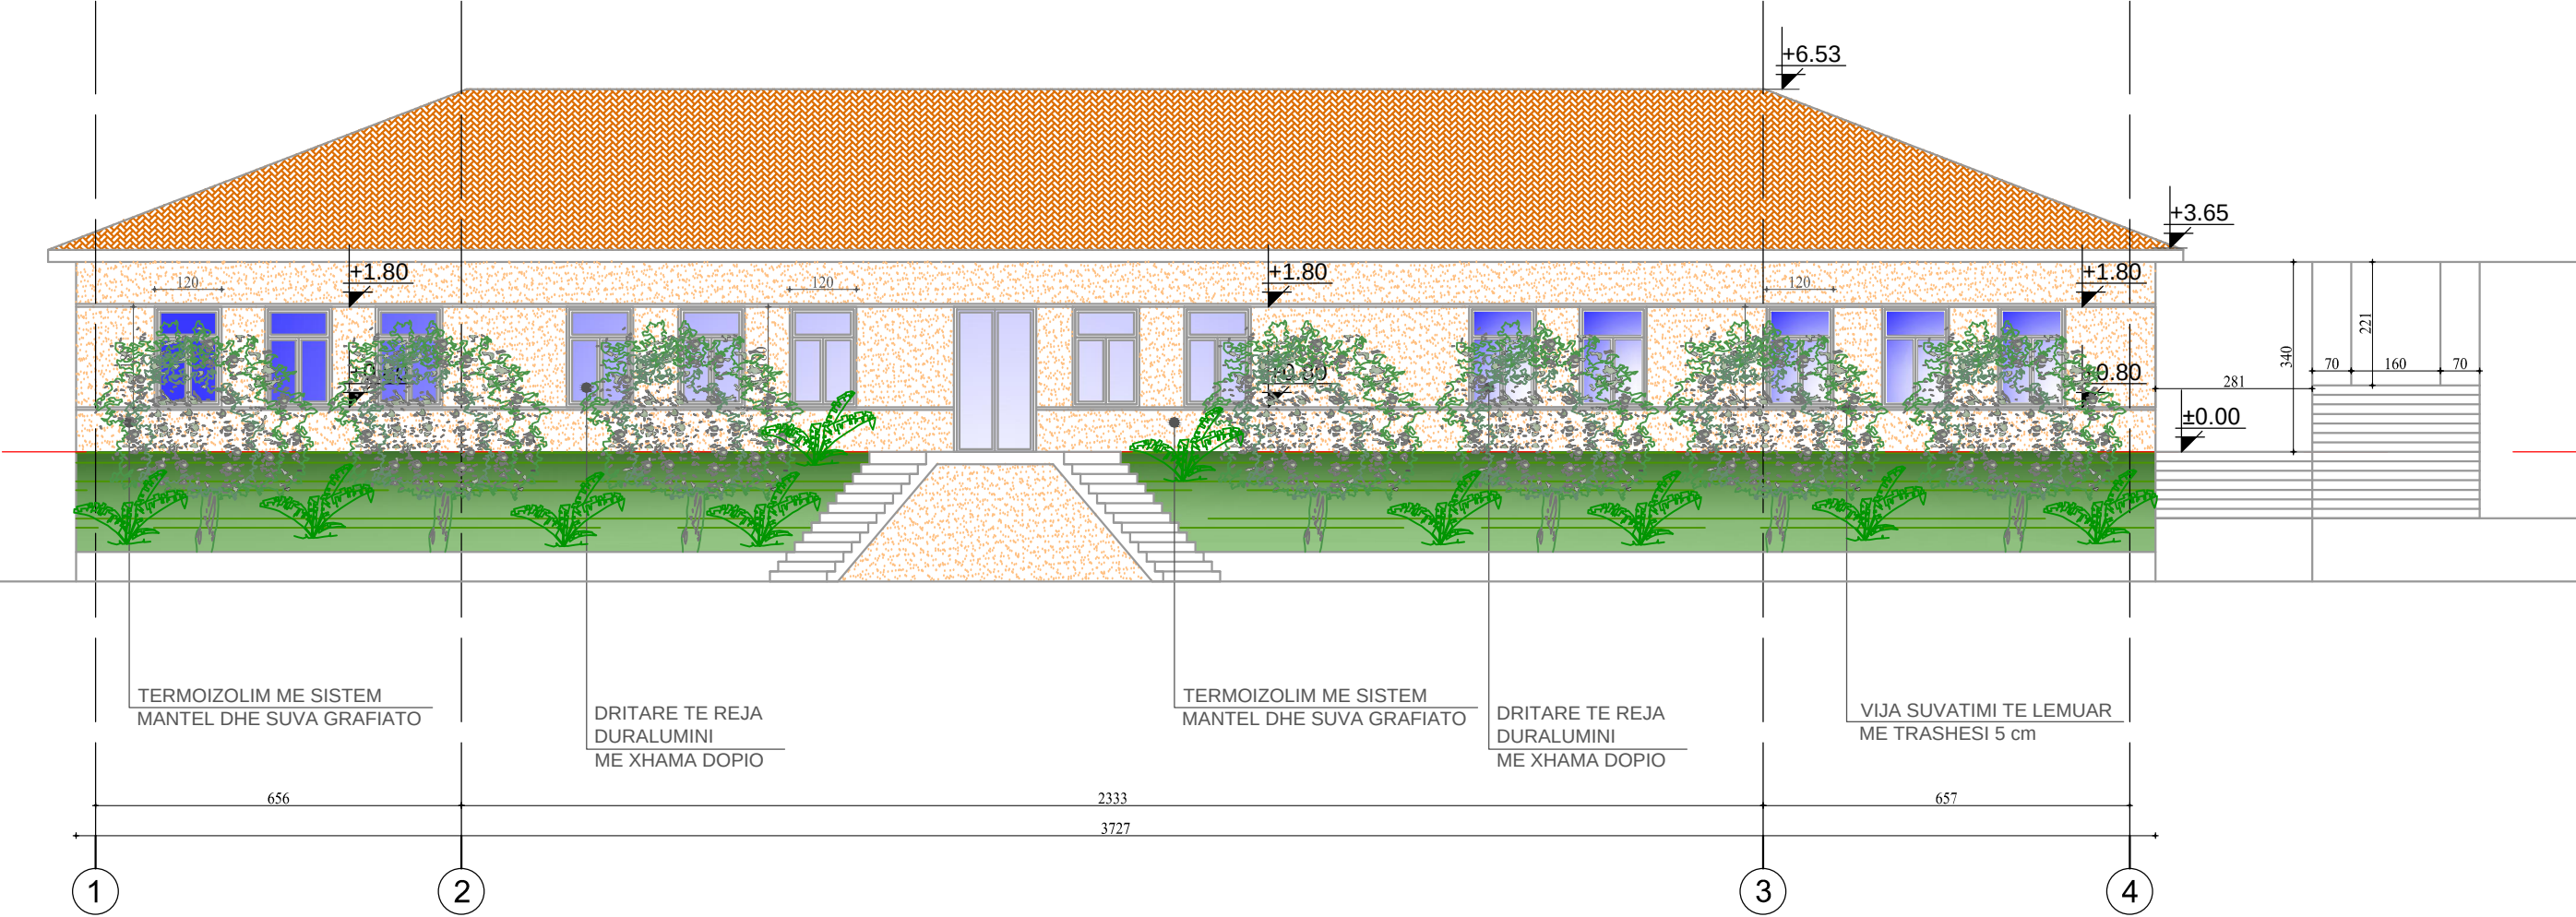


PAMJA NGA PERENDIMI
WEST VIEW
SH.1:150


PAMJA NGA LINDJA
EAST VIEW
SH.1:150

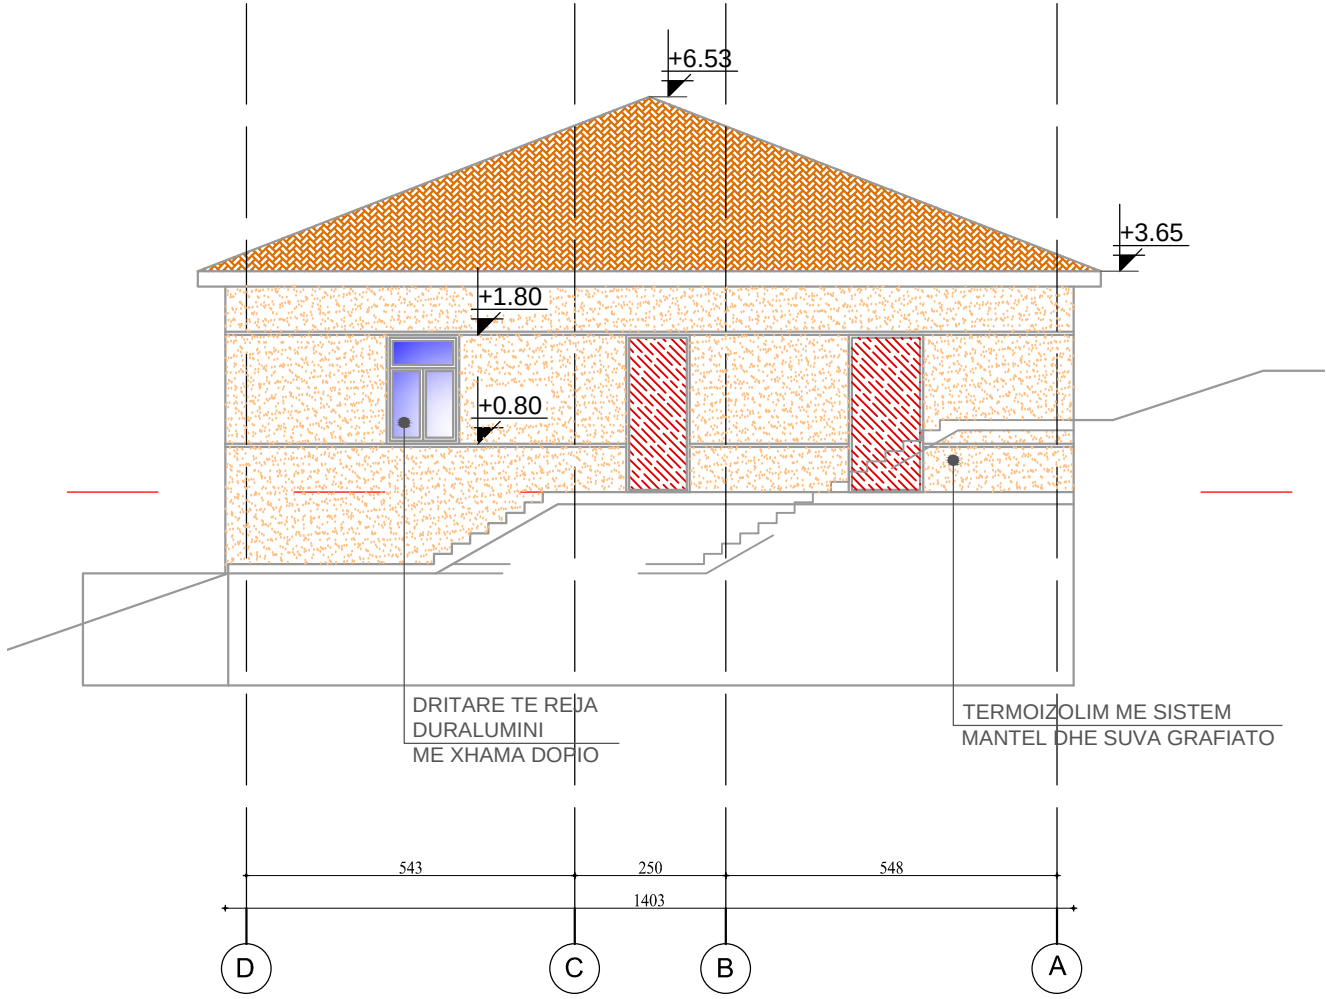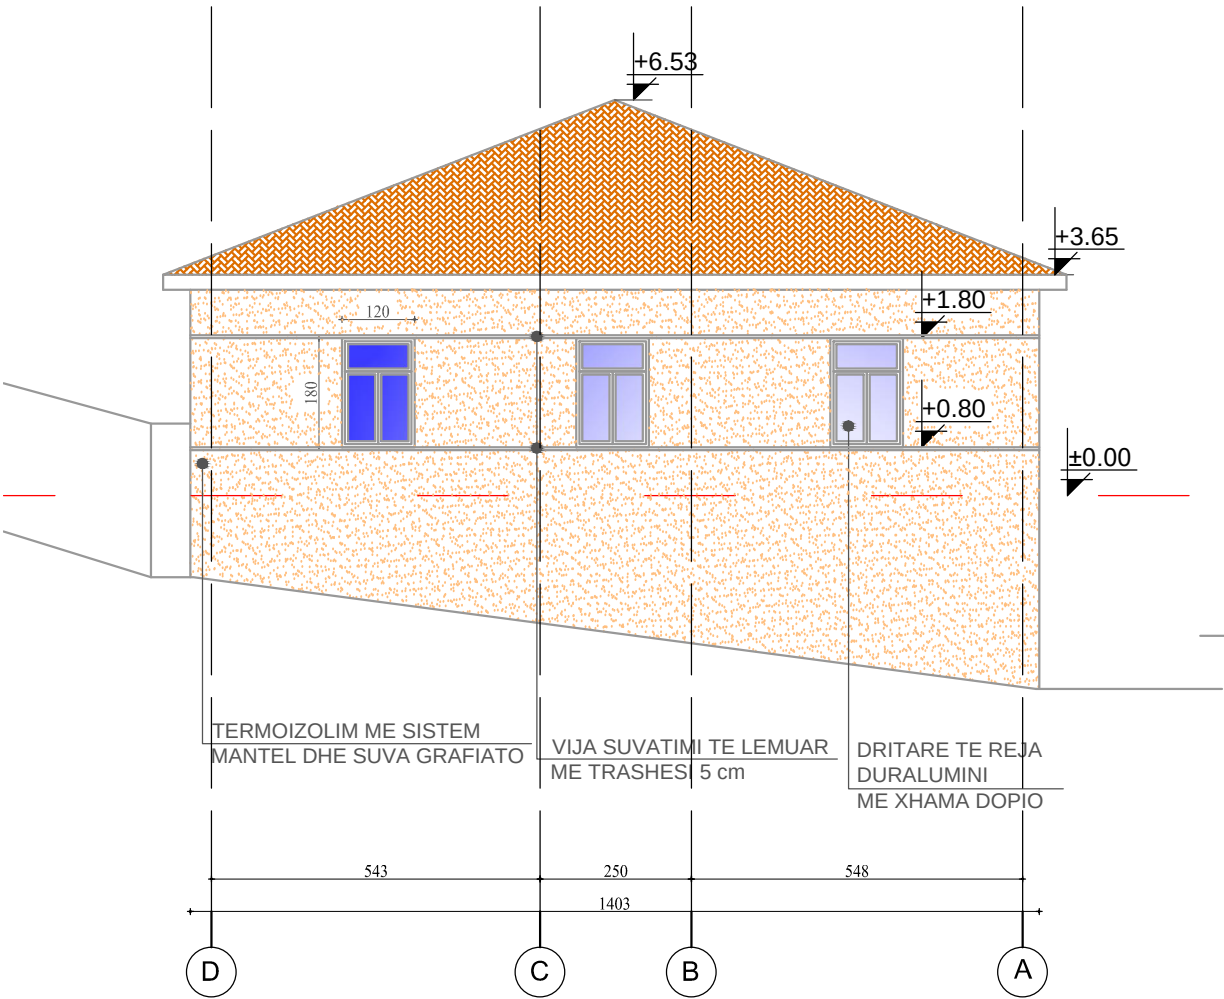


HOLLESI
DETAIL

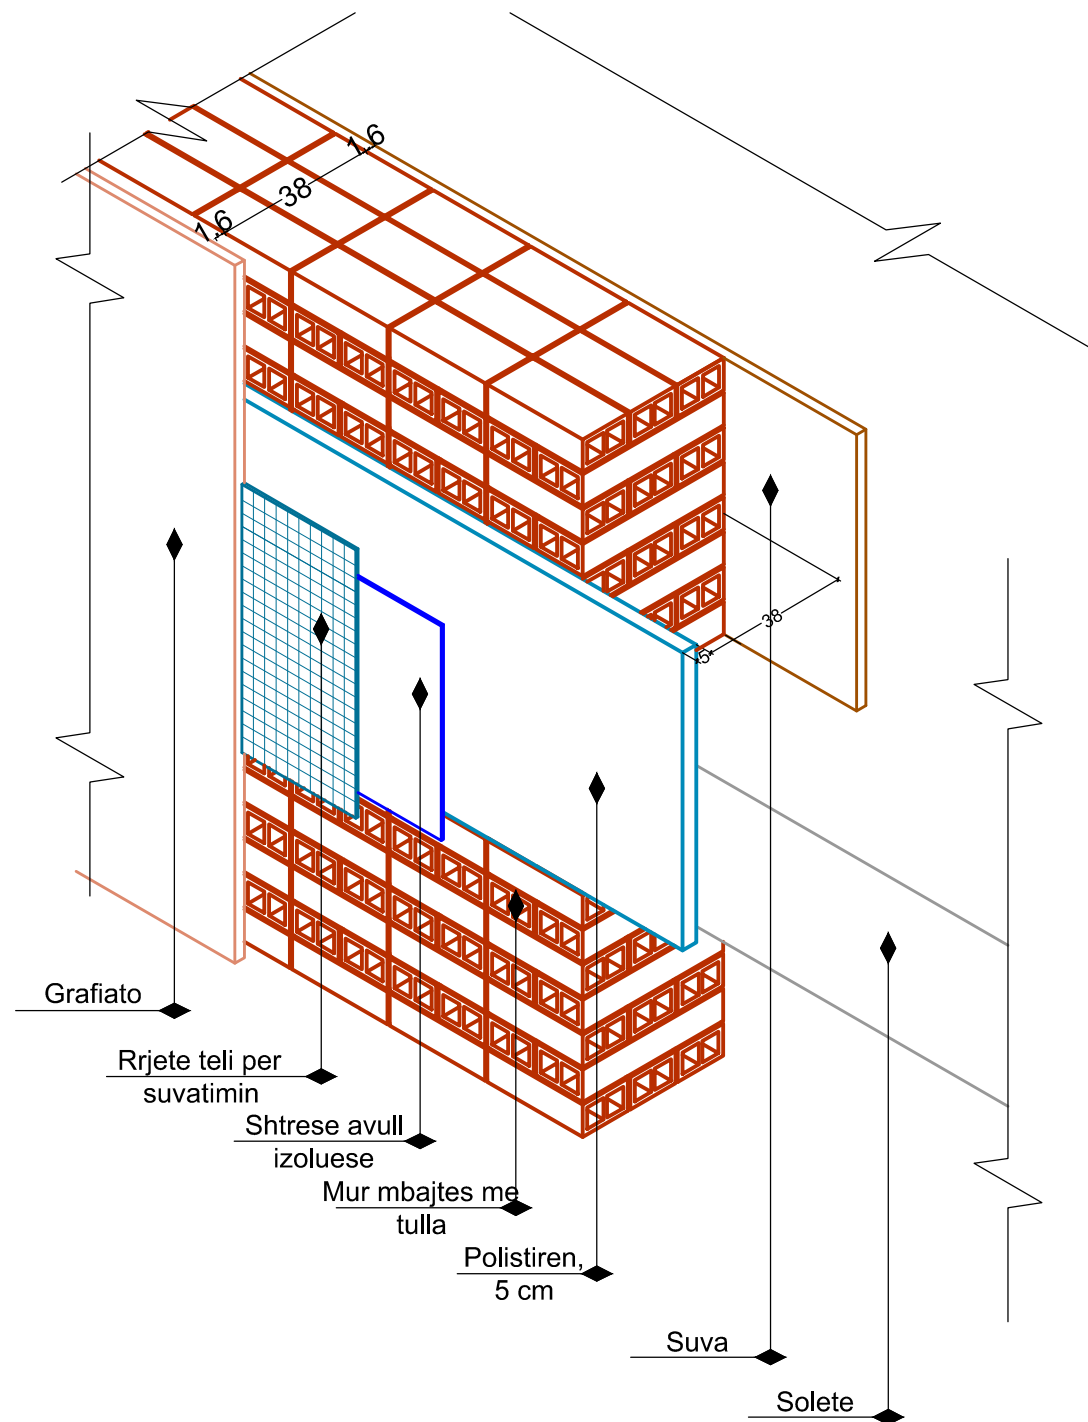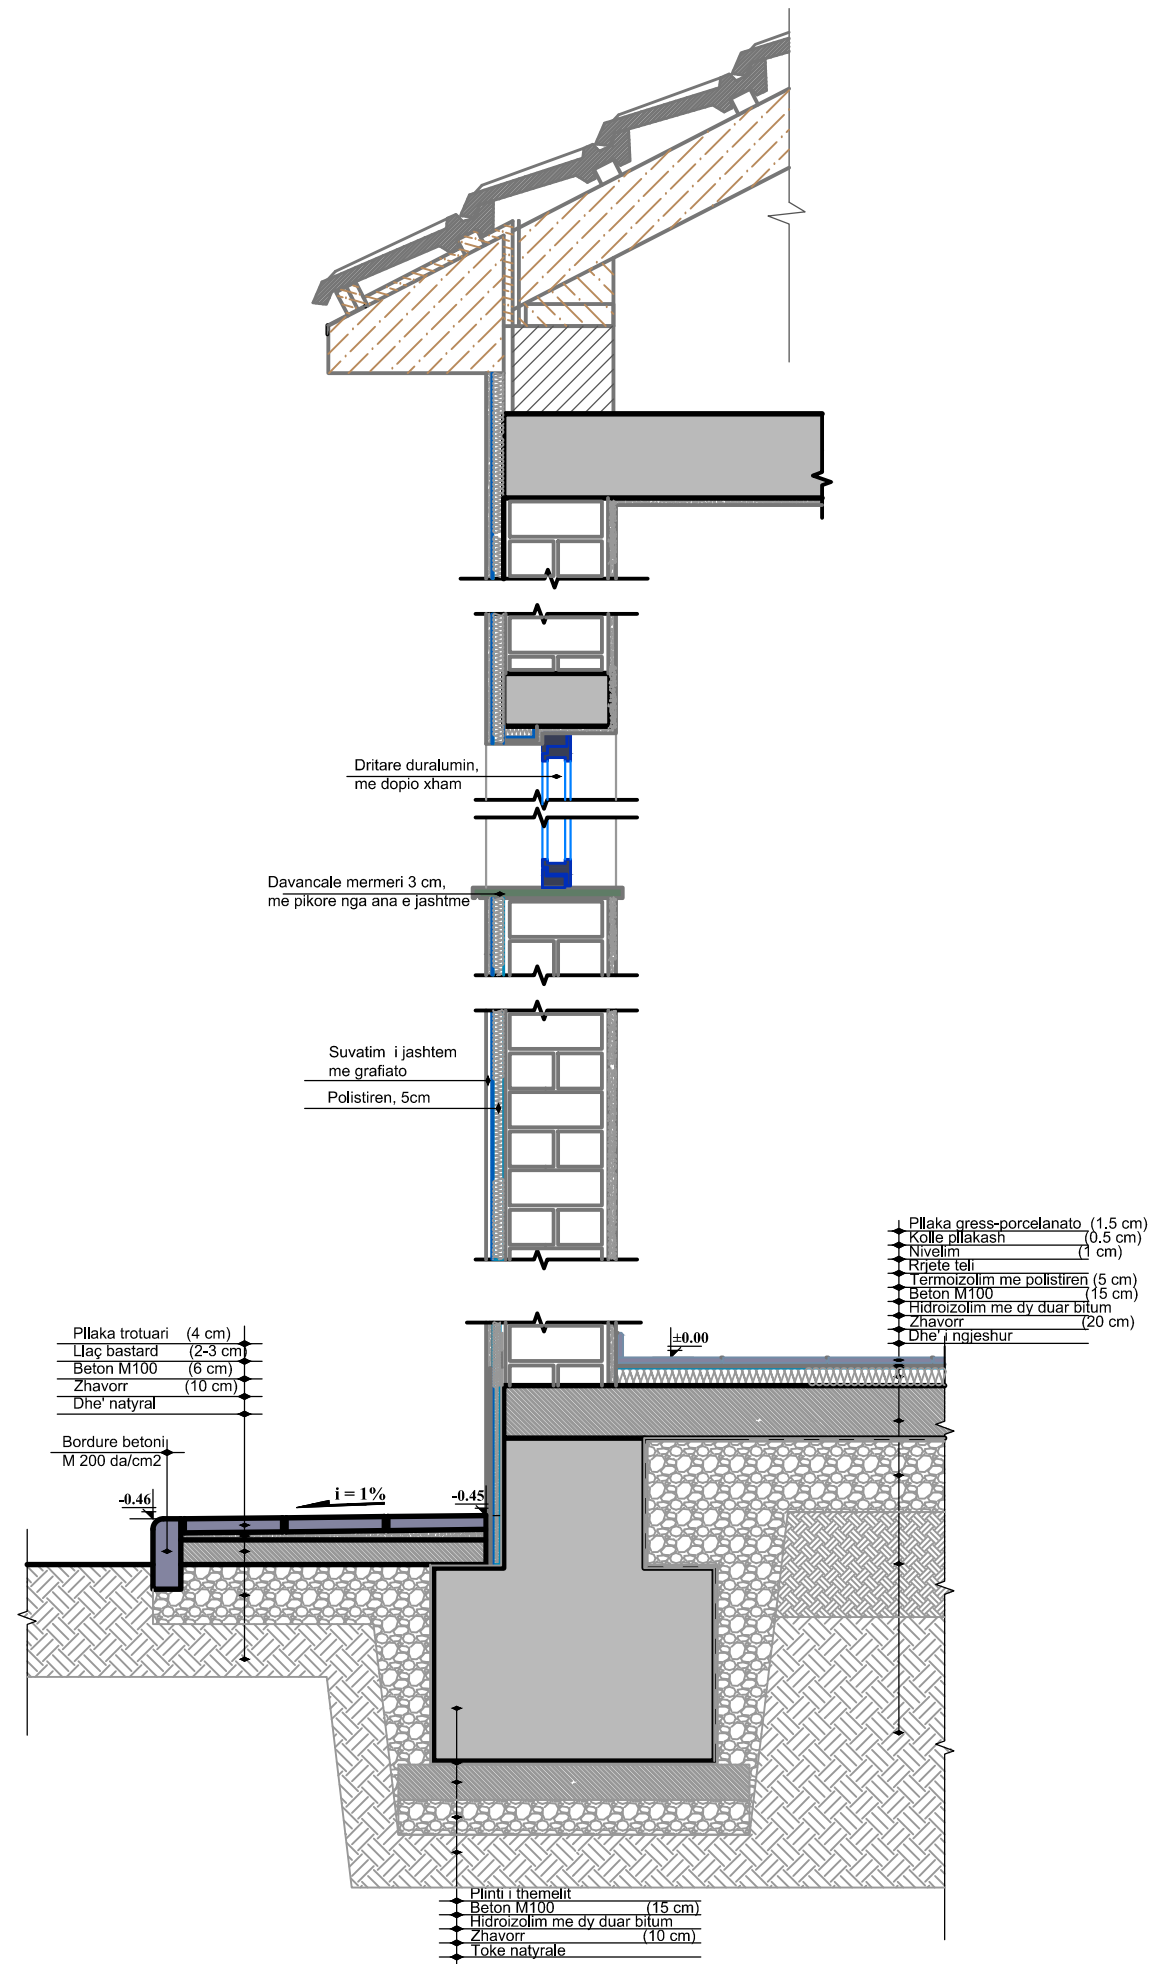

Hollesi e dyshemese
se banjove


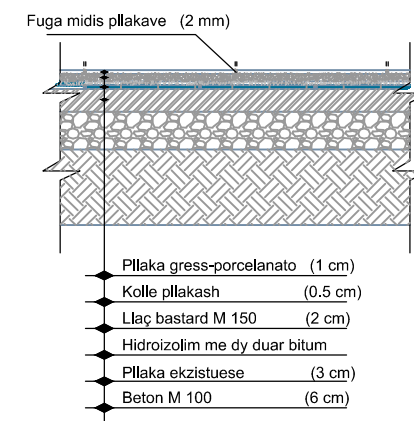


Hollesi e shtrimit me pllaka betoni

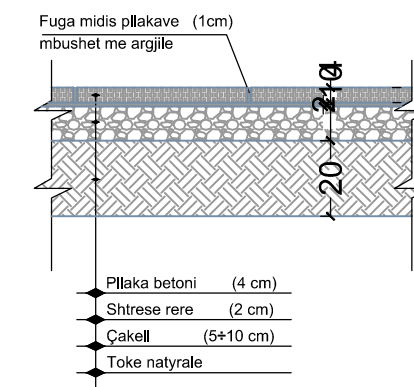


HOLLESI DETAIL


PAMJE E DERES METALIKE TE HYRJES SH 1:20

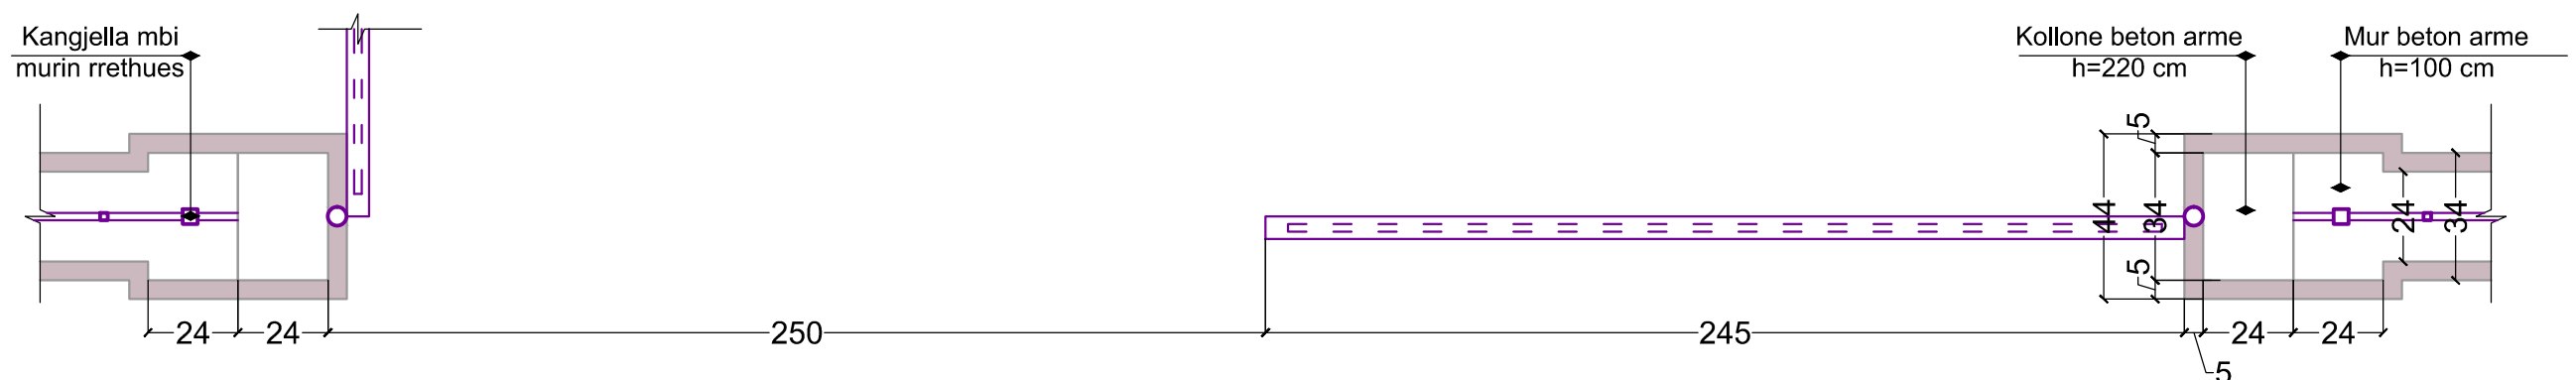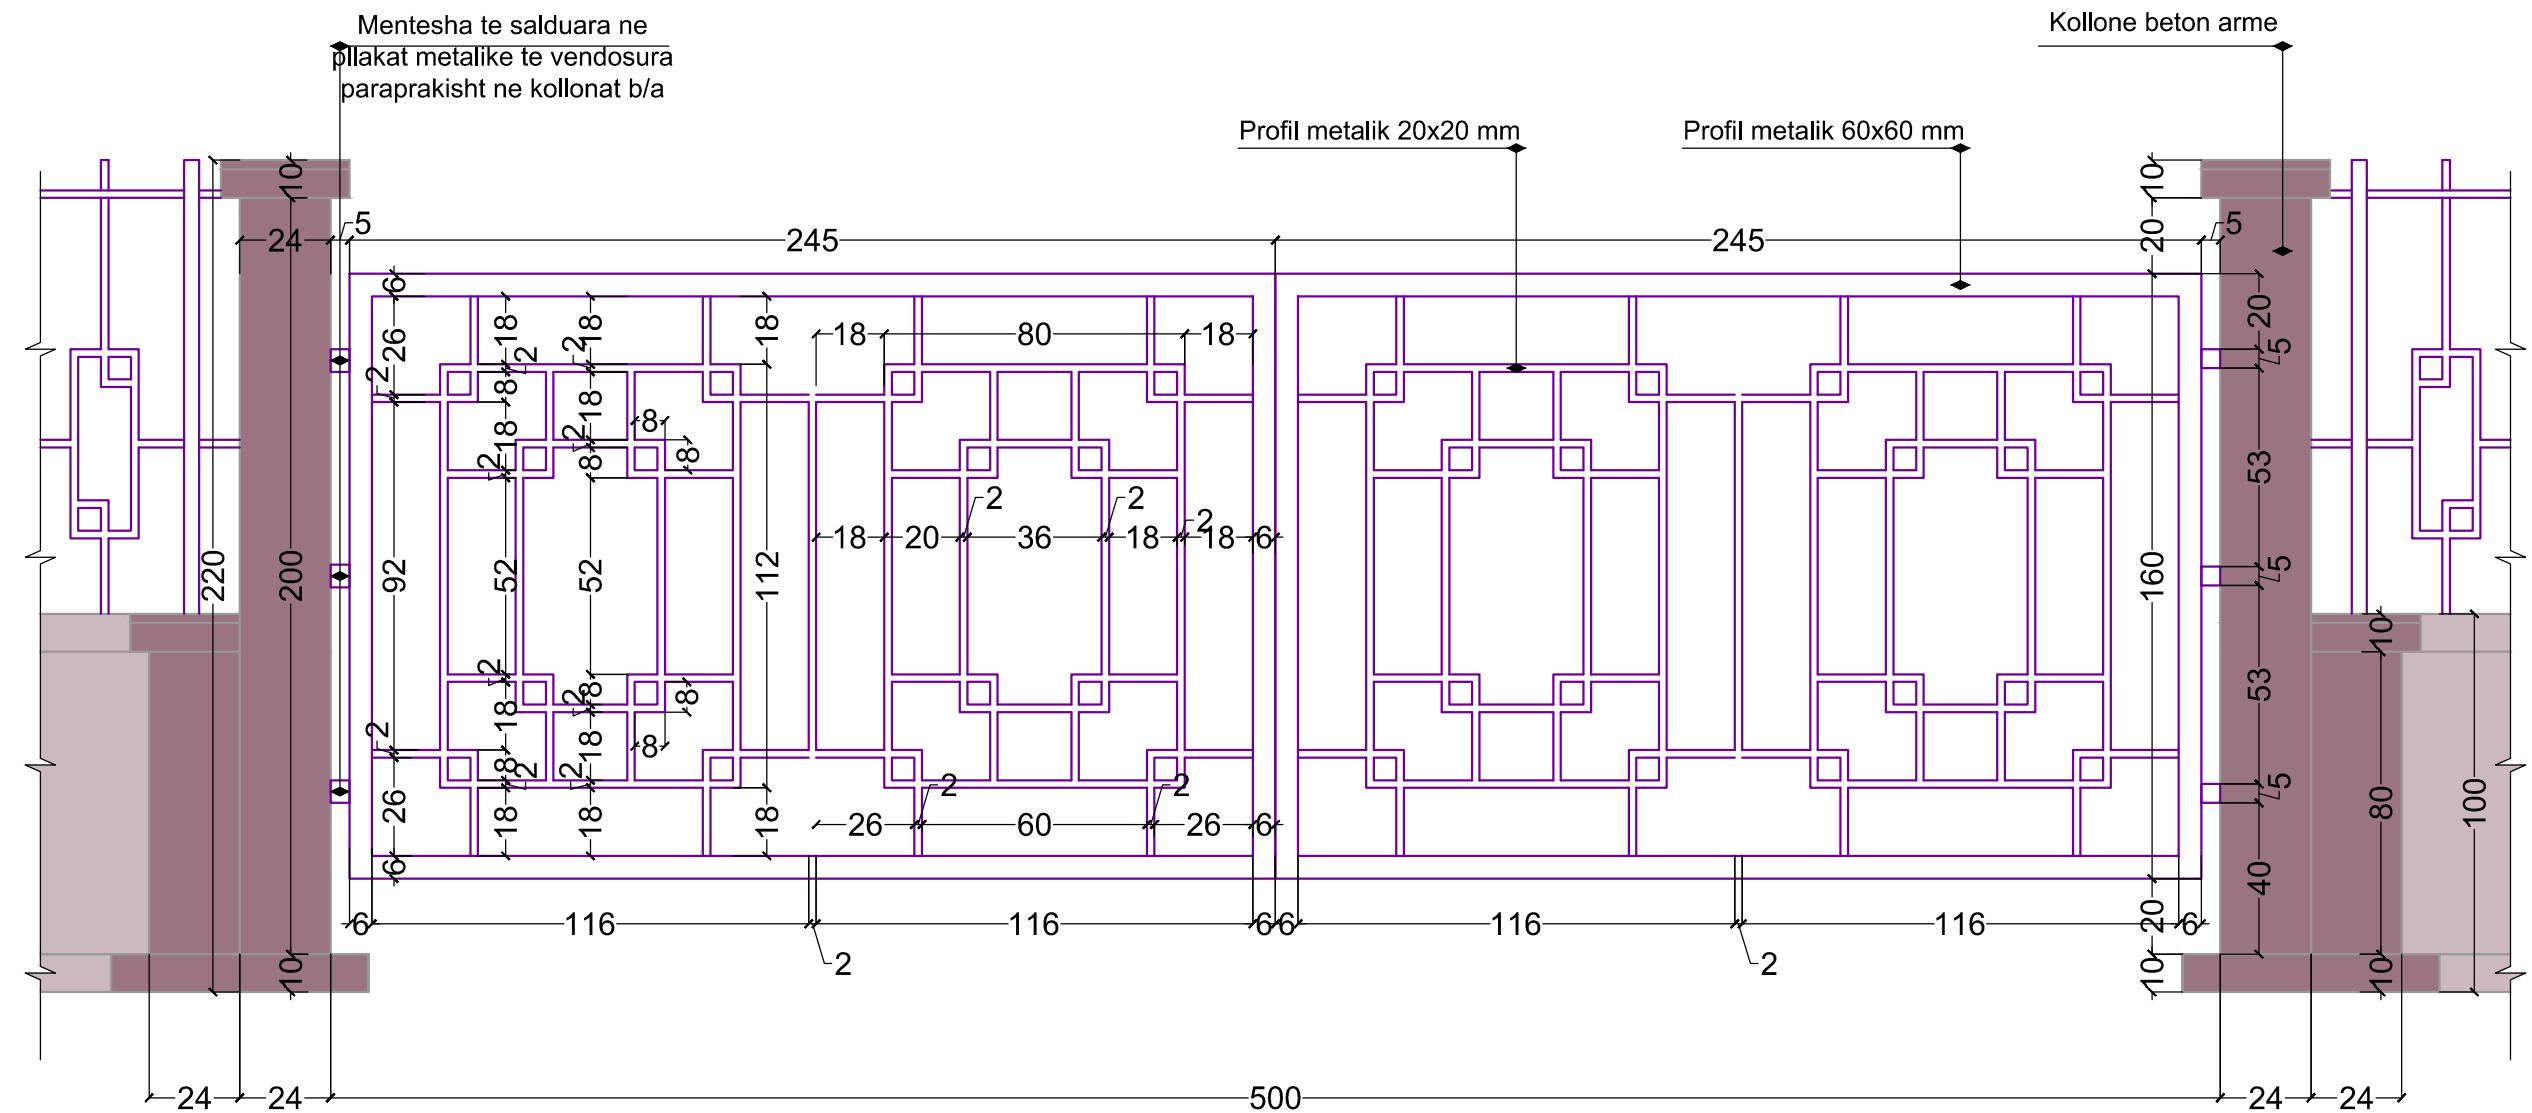


PAMJE E MURIT DHE E KANGJELLAVE SH 1:25

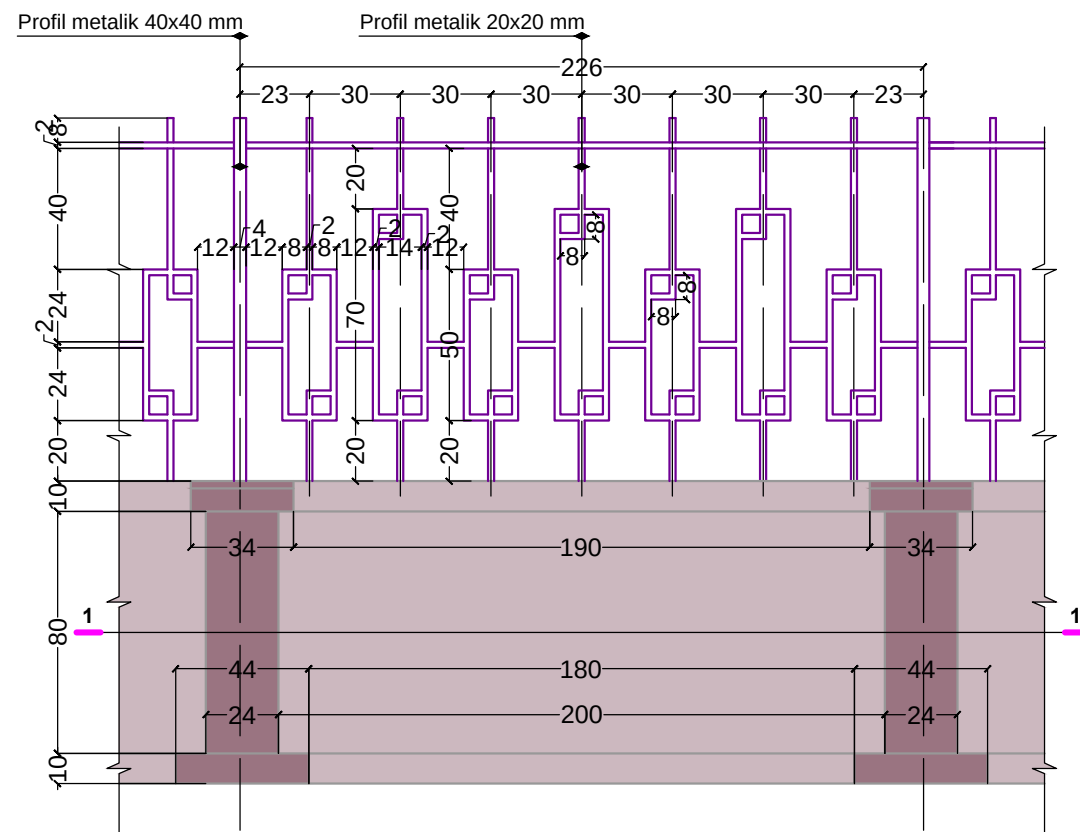

PRERJA 1-1 SH 1:15

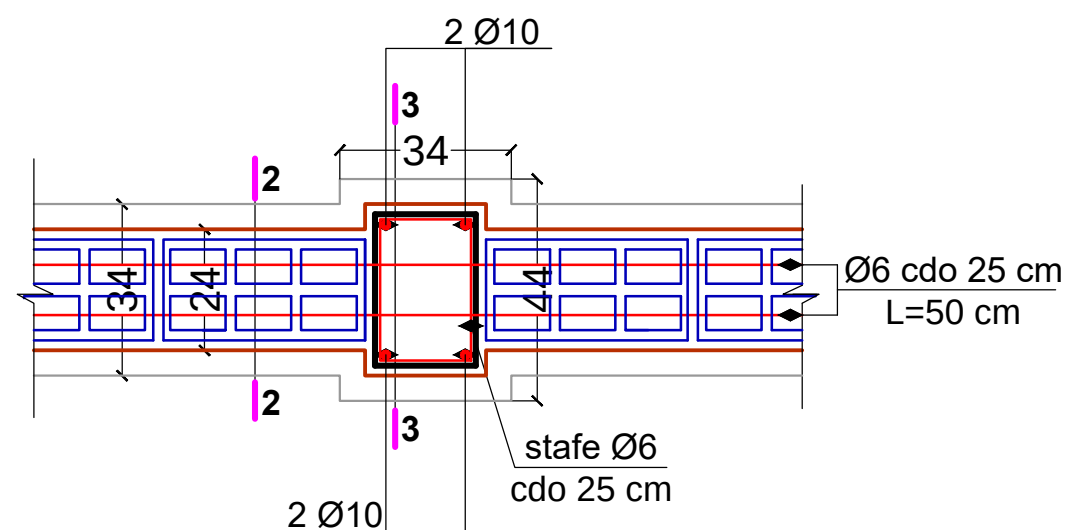

PRERJA 2-2 SH 1:15

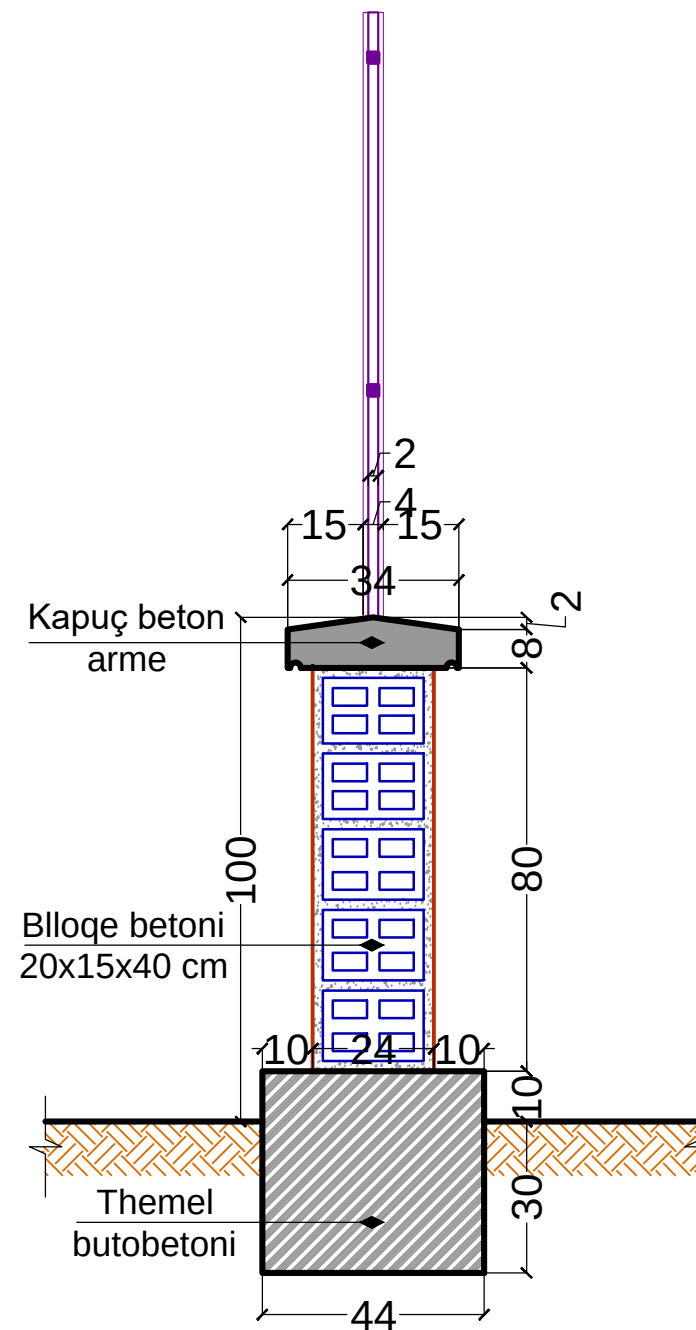

PRERJA 3-3 SH 1:15

