


SECTIONAL ELEVATION

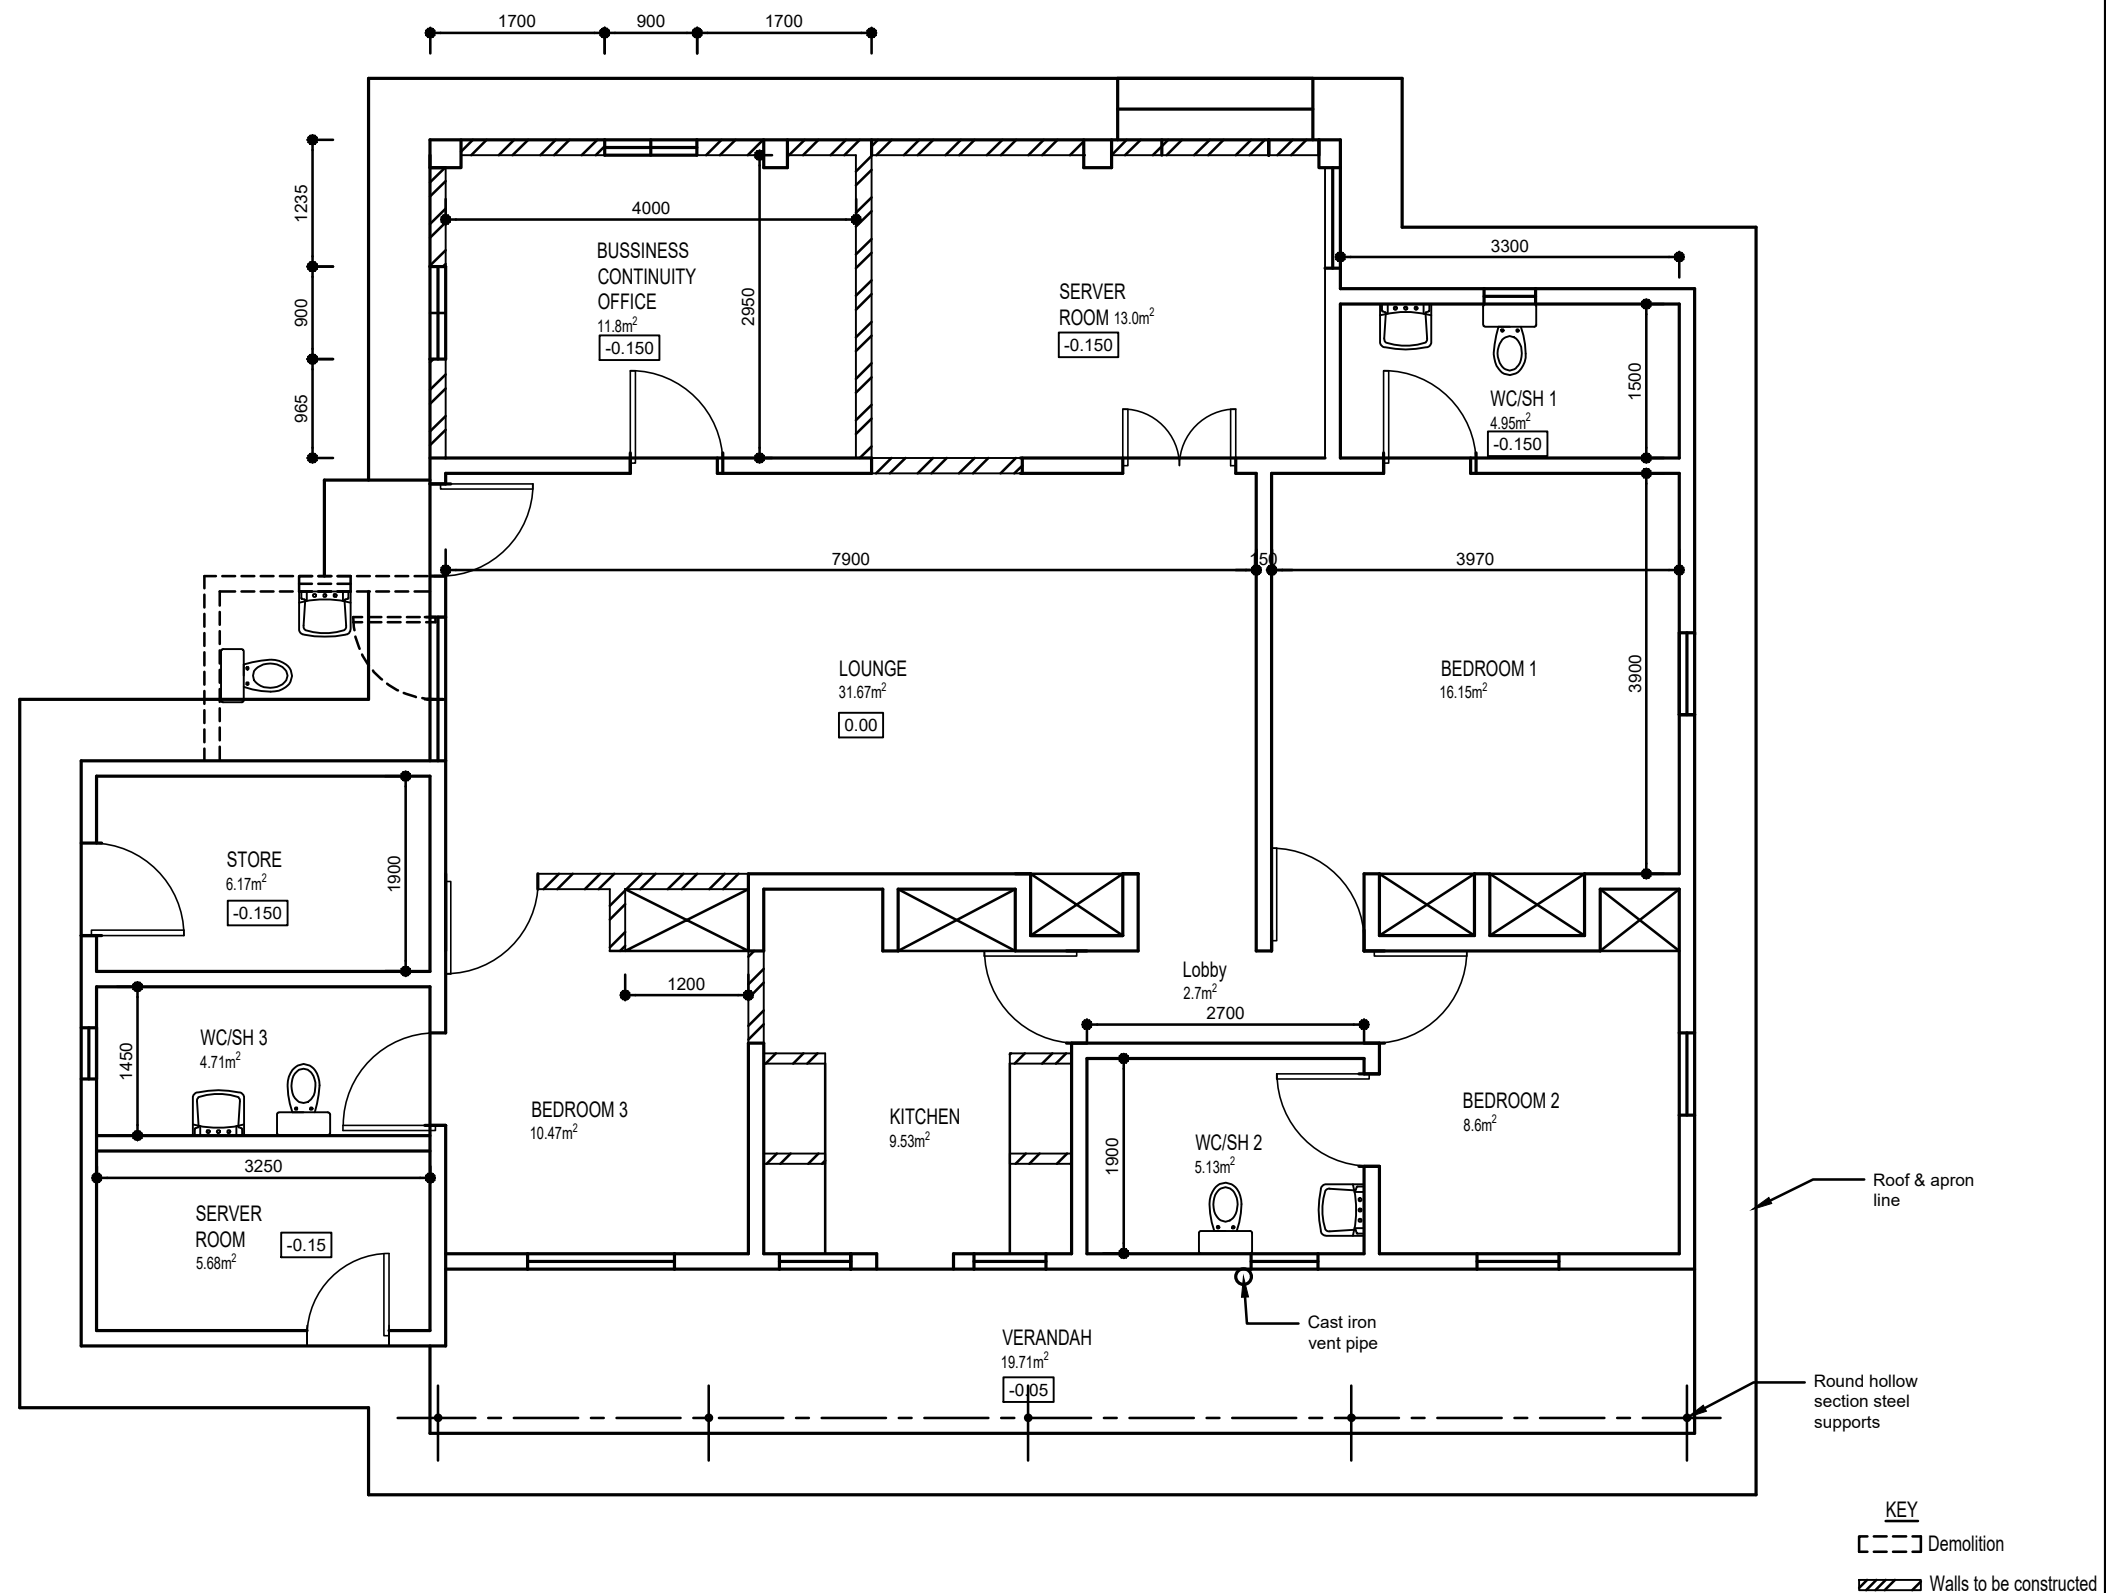

TENDER DRAWING

	UNITED NATIONS DEVELOPMENT PROGRAMME Juba - South Sudan	DRAWING TITLE: Naivasha Residence - Housing Units	SHEET CONTENT: As-built foundation Layout Plan	SCALE: 1:100, 1:75.	
		DRAWING NAME: Renovation of house 5.dwg		DATE: Oct. 2018	
		DESIGN BY: UNDP		CONTRACT No:	DRAWING No: A-01
		DRAWN BY: Okungulu		APPROVED FOR IMPLEMENTATION:	