


Septic Tank -Section A-A

Septic Tank -Section B-B

Detail of the Septic tank


Typical drawings for Diyala School		
Drawn by: Eng Azad Abdulkareem		
Sheet Title : Septic Tank Plan		
Scale NTS	Date	DWG No. 18

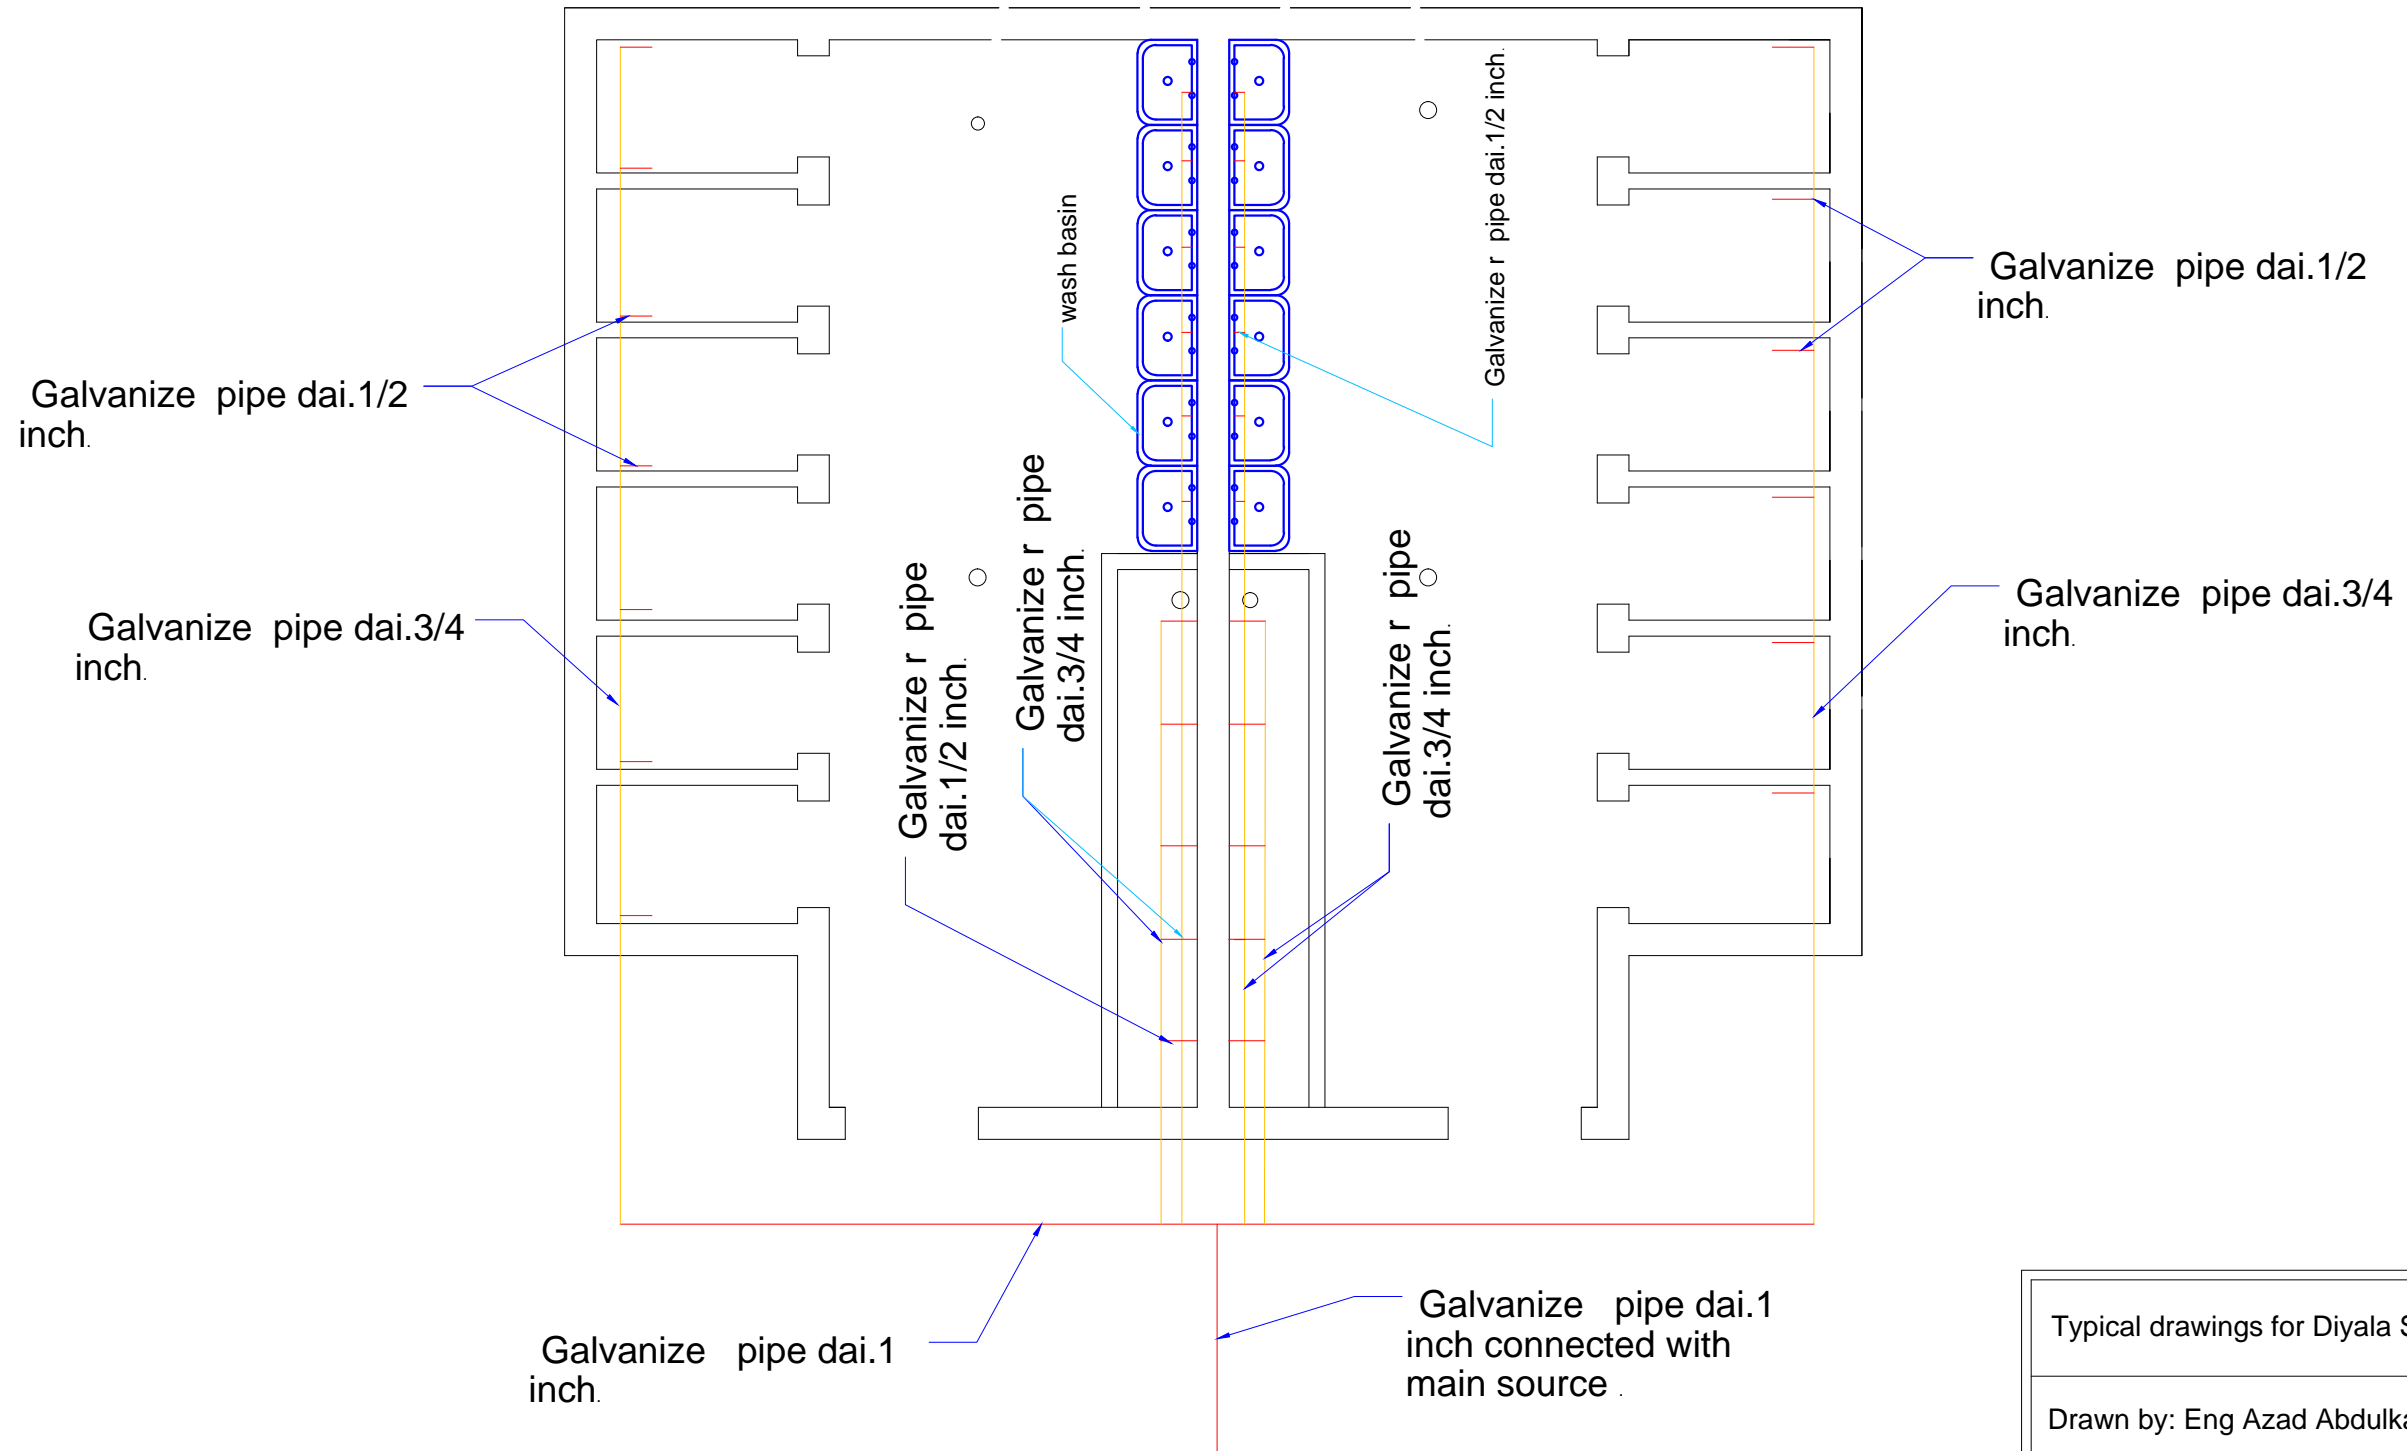

Plan of cold water system


Typical drawings for Diyala School		
Drawn by: Eng Azad Abdulkareem		
Sheet Title : Cold Water Plan		
Scale NTS	Date	DWG No. 19

Water Boiler .

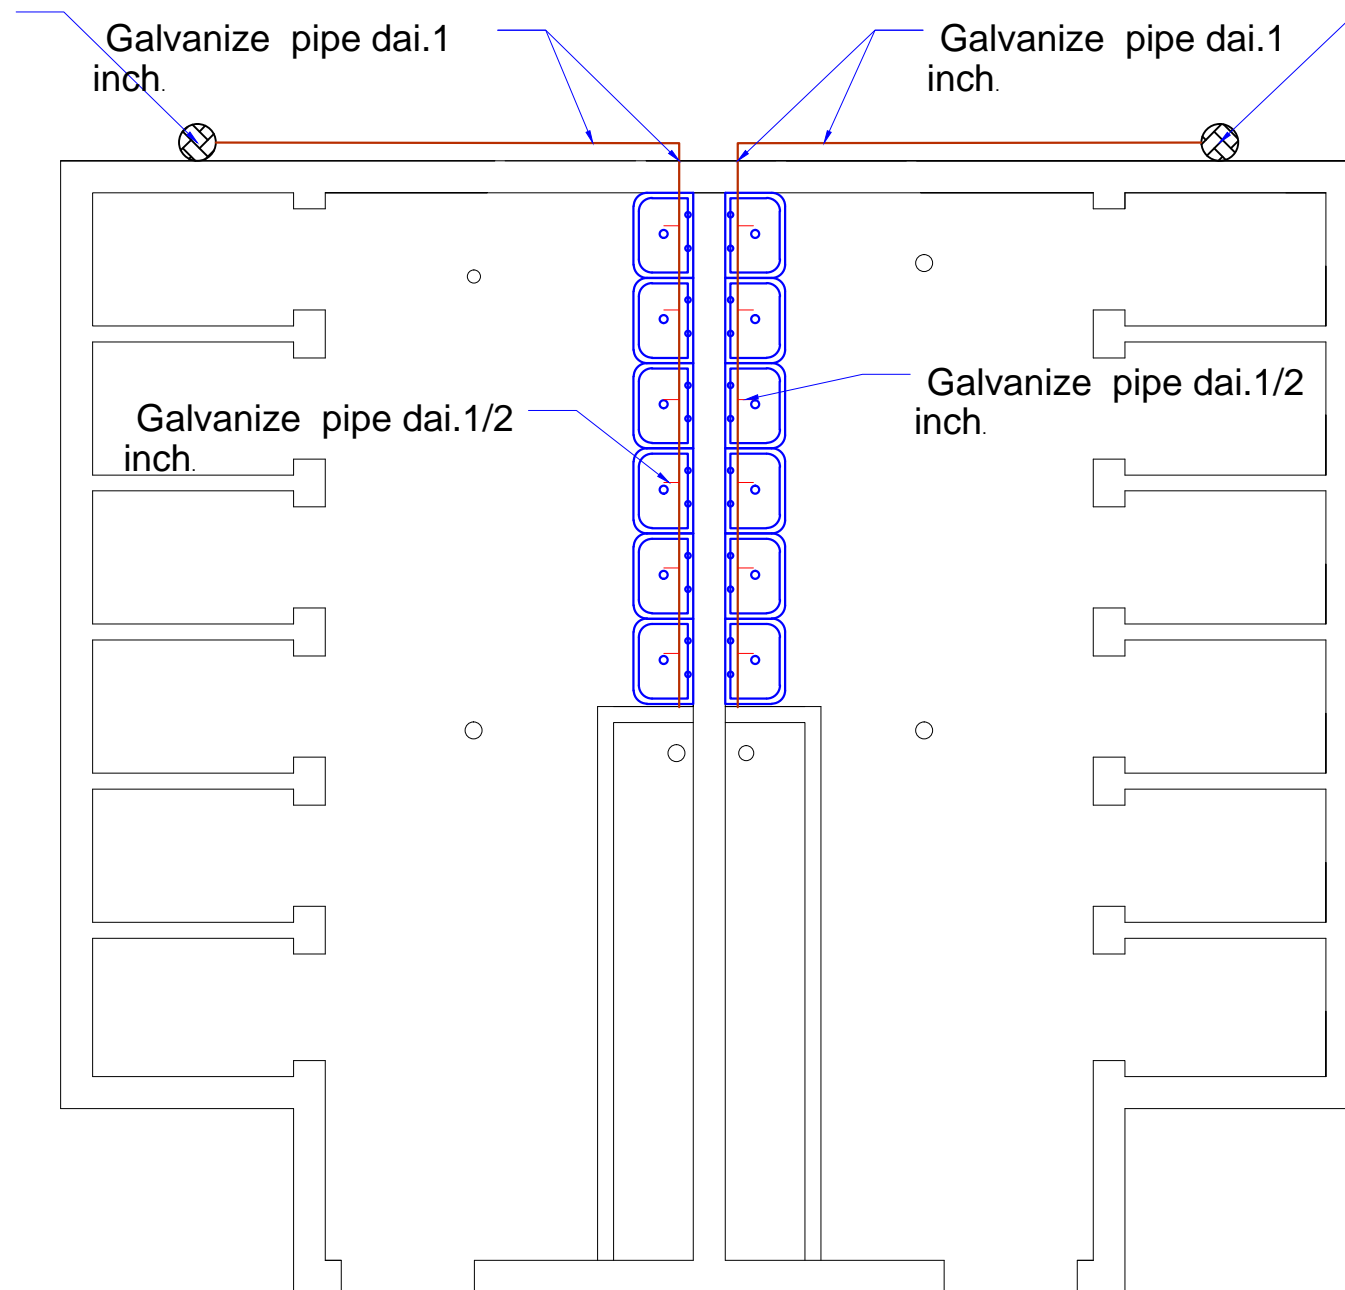

Water Boiler .

Typical drawings for Diyala School		
Drawn by: Eng Azad Abdulkareem		
Sheet Title : Hot Water Plan		
Scale NTS	Date	DWG No. 20

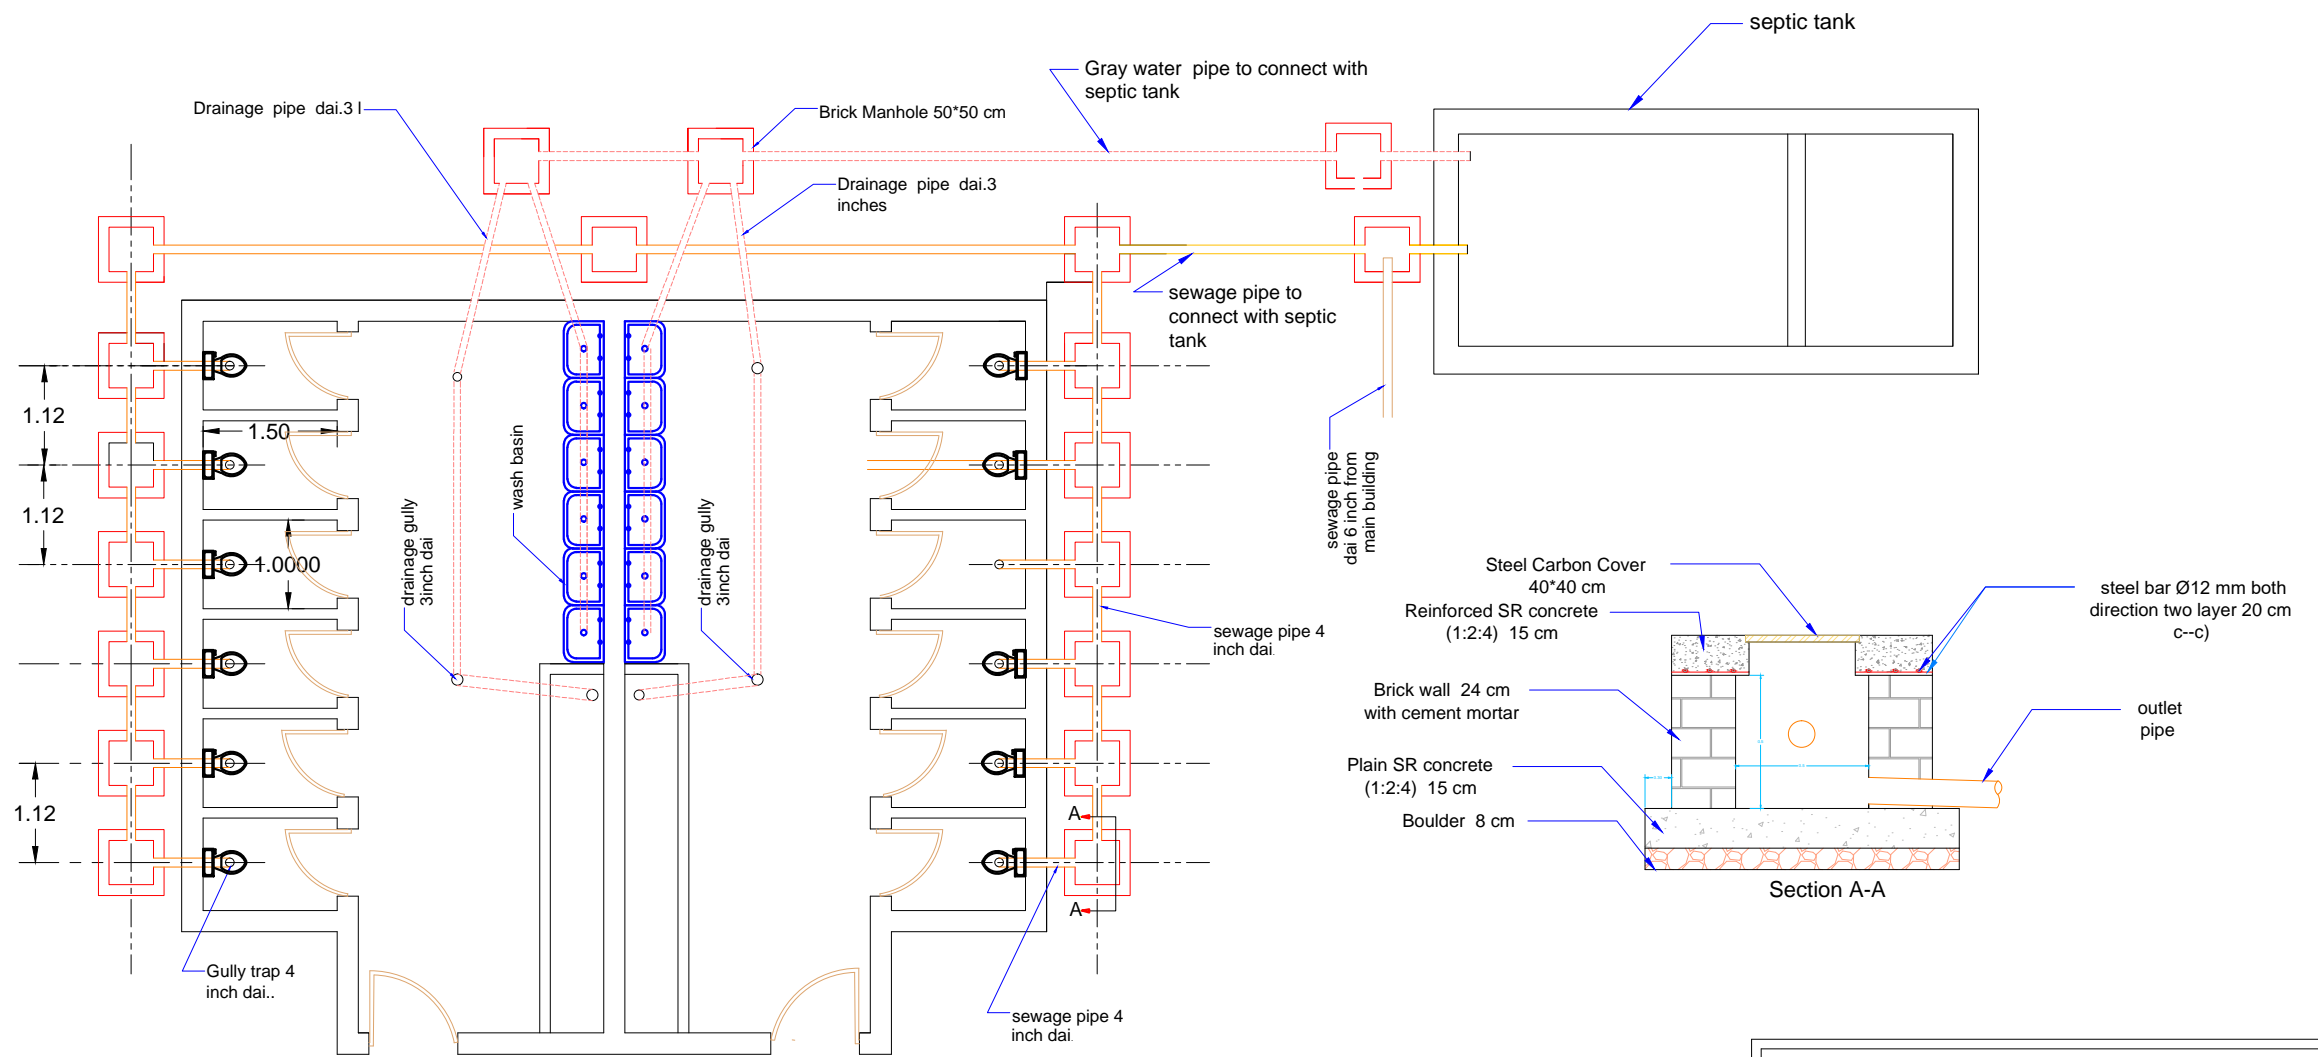

Sewage System Plan

Typical drawings for Diyala School		
Drawn by: Eng Azad Abdulkareem		
Sheet Title : Sewage System Plan		
Scale NTS	Date	DWG No. 21