

project :


OHCHR Fuel Tanks



دارالامير
Dar Alamer

مشاركات الهندسة
for engineering consultancy

777434105 / **سازمان هواشناسی**

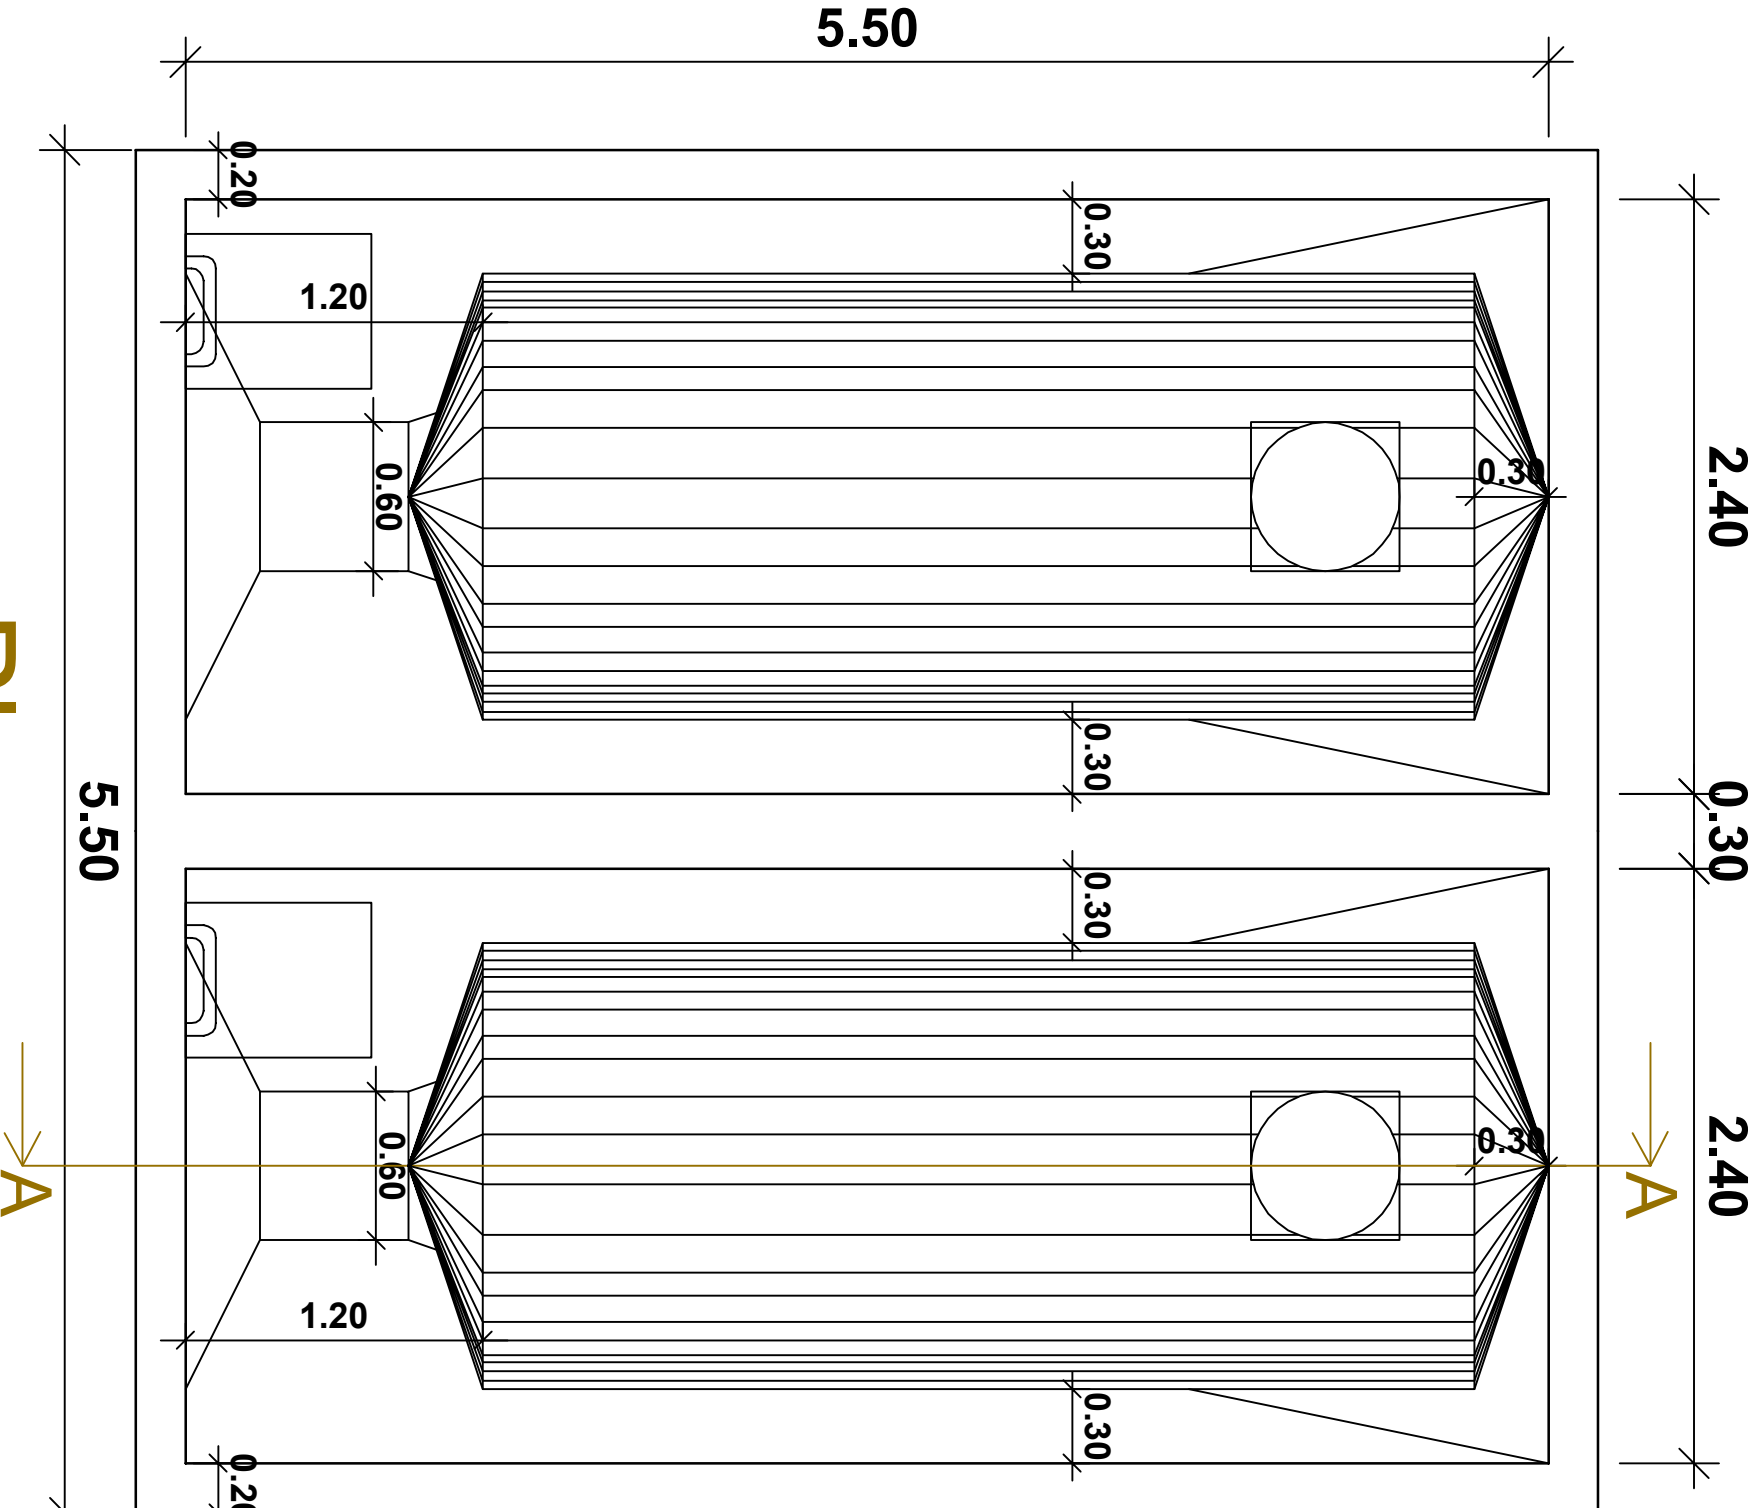

Plan

project : *OHCHR Fuel Tanks*

Position: _____

Client:

DESIGN:

Sheet Name:

Sheet no :

scale :

Re:


Engineers:
Samar Alaman


1
1:100

1:100


Abdullatif Alsanabani

project : OHCHR Fuel Tanks

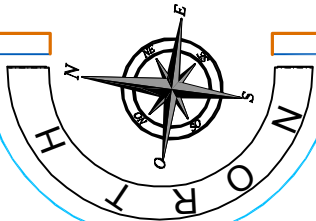

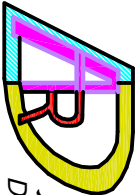

دار العاصم
Dar Alamer
مستشارات الهندسة
for engineering consultancy
شارع مصر / 777434105

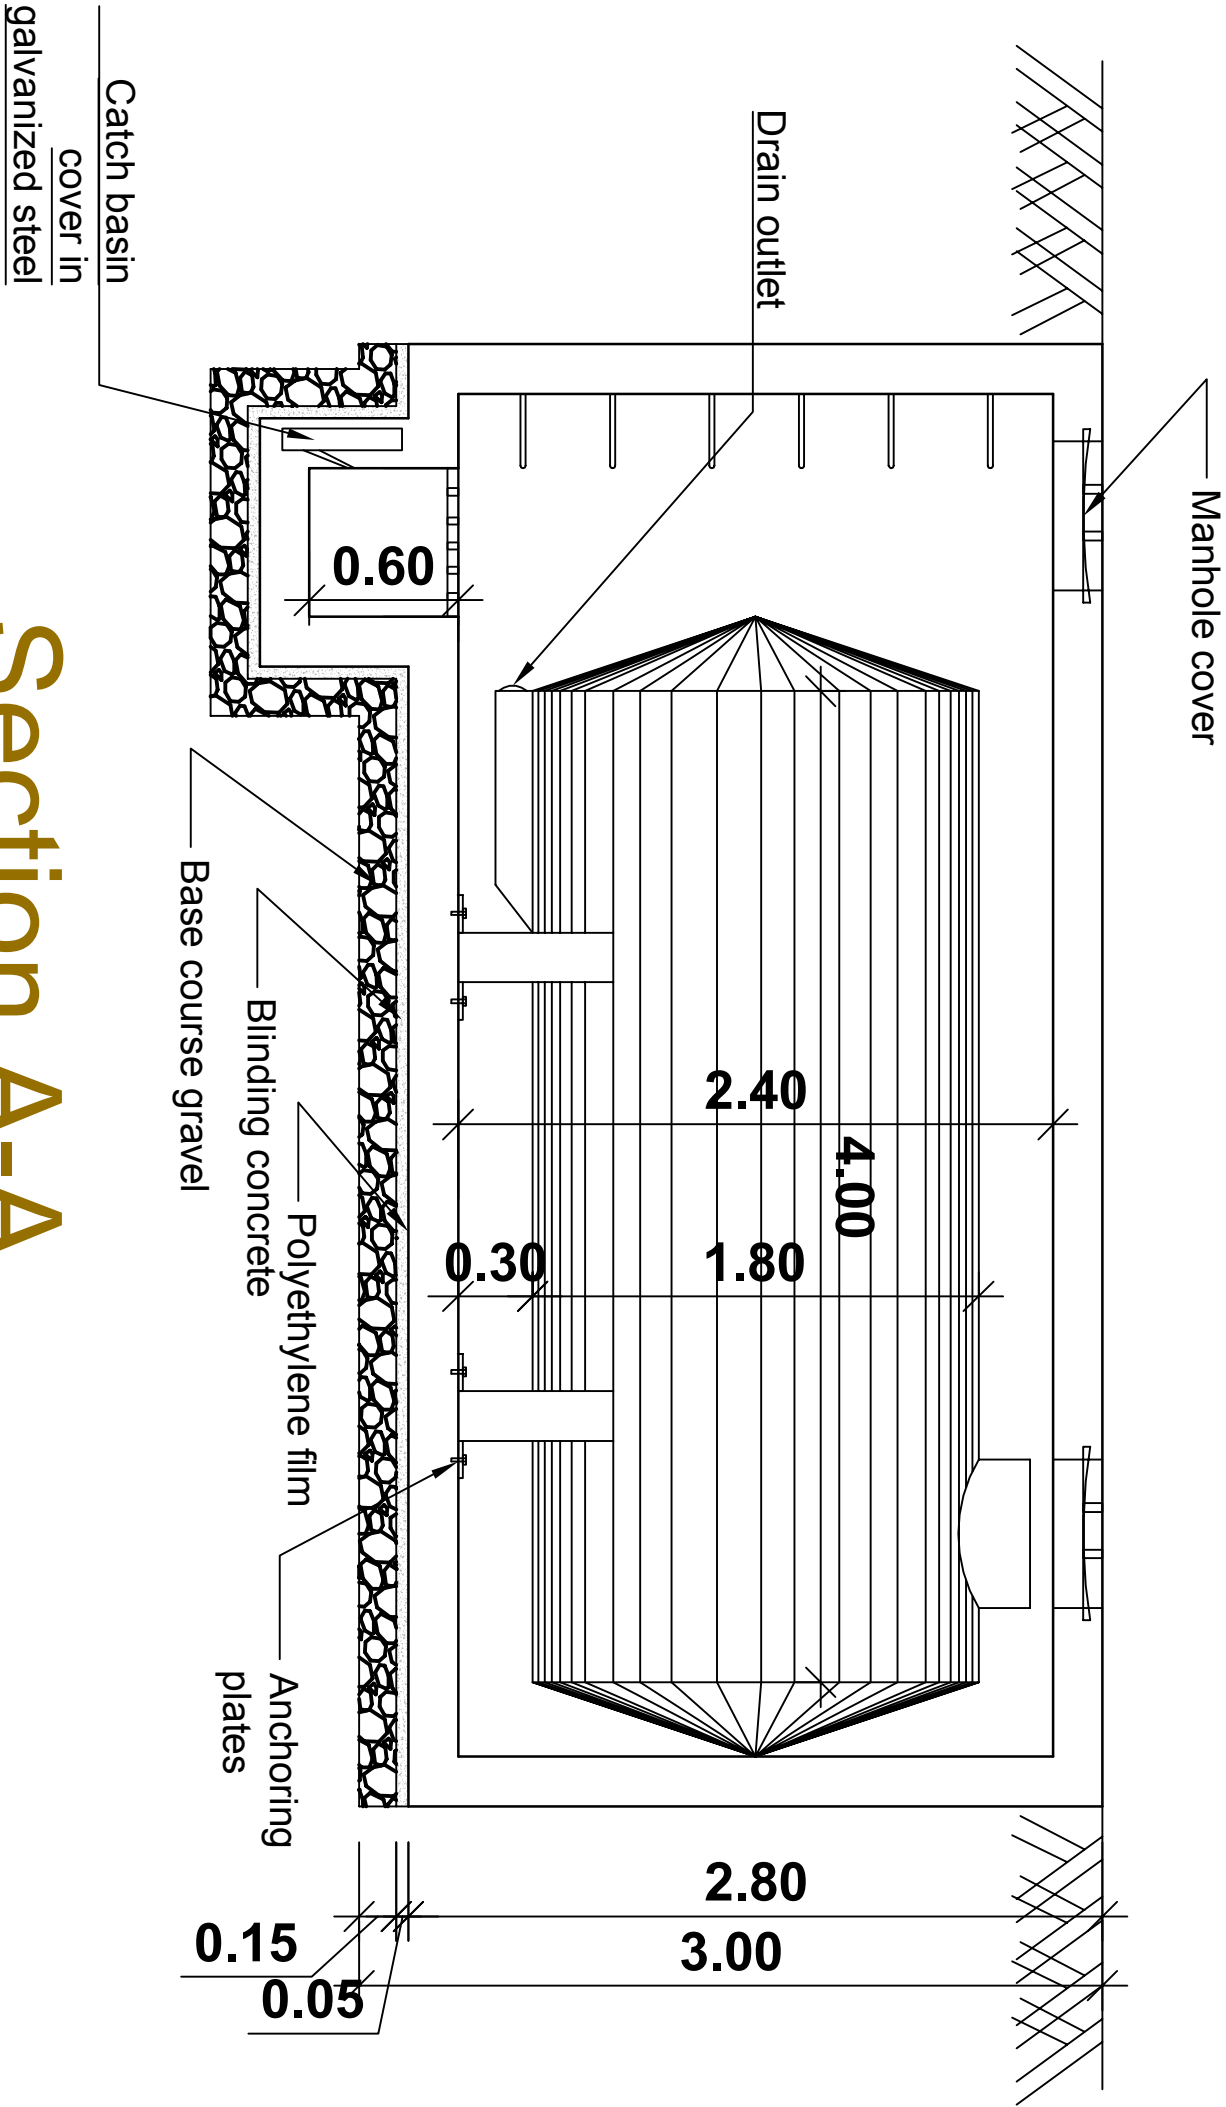

Section A-A

project : OHCHR Fuel Tanks



Position: fajj attan Client: OHCHR

DESIGN: Dar Alamer Sheet Name: Fuel Tanks Section


Sheet no: 2 scale: 1:100 Engineers: Samer Alamey Abdulatif Alsanabani

project :

OHCHR Fuel Tanks

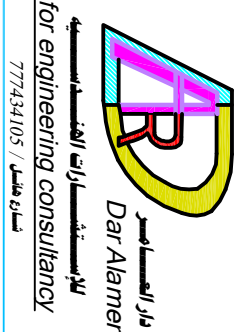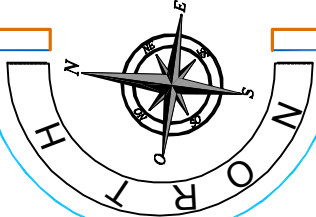

777434105 / ٧٧٧٤٣٤١٠٥

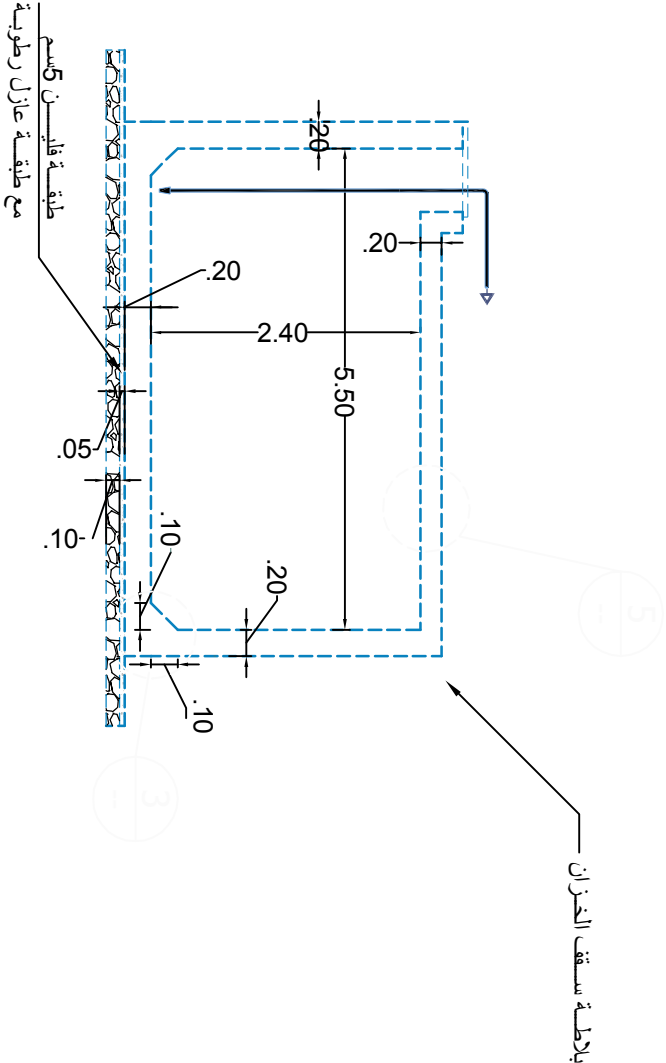


2 Fuel Tank Section

Scale: 1:100

1 Fuel Tank Plan

Scale: 1:100

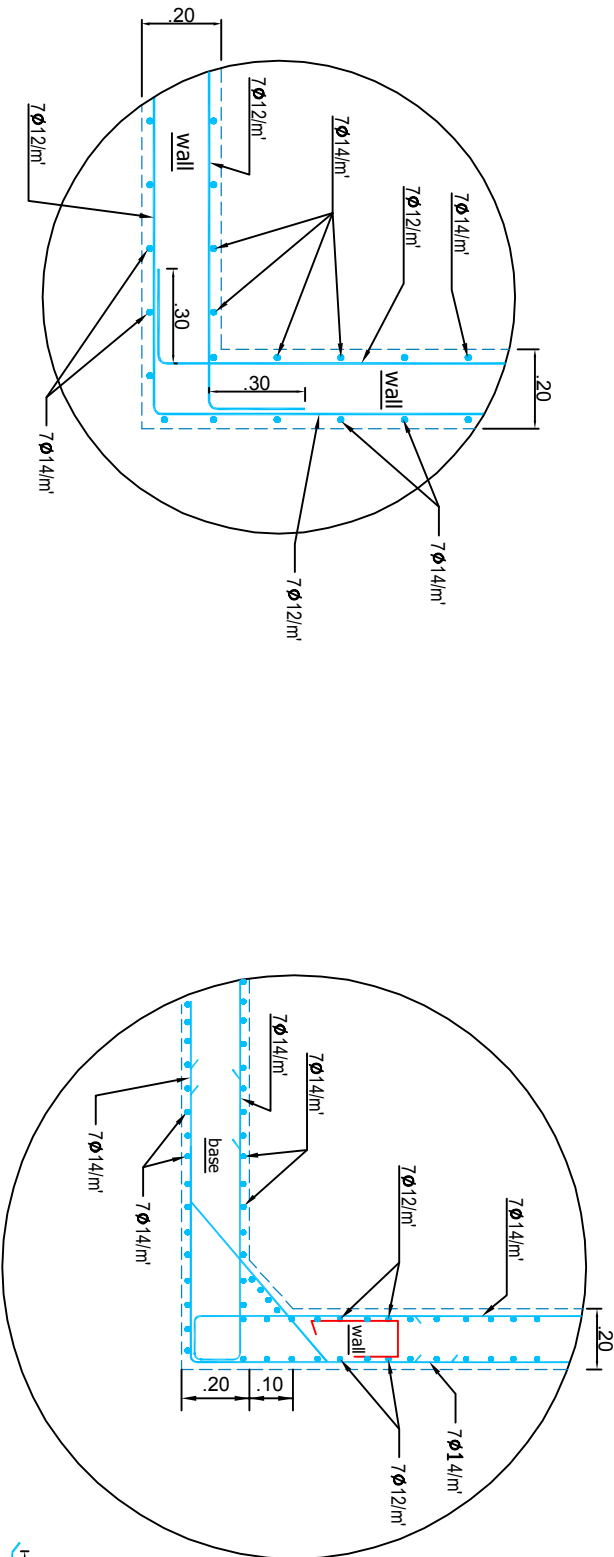


4 Detail Rein.

Scale: 1:25

3 Detail Rein.

Scale: 1:25

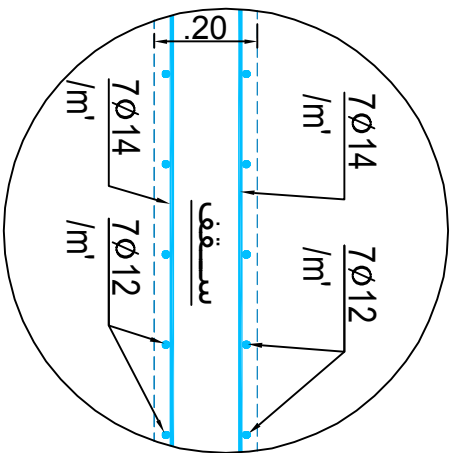

5 Detail Rein.


Scale: 1:25

project : OHCHR Fuel Tanks

Position: fajj attan Client: OHCHR


DESIGN: Dar Alamer Sheet Name: Concrete Tanks

Sheet no: 3 scale: 1:100 Engineers: Samer Alamey Abdulatif Alsanabani

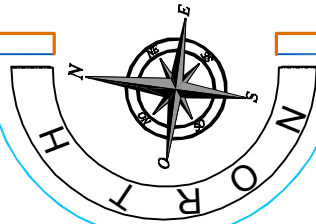


project :

OHCHR Fuel Tank

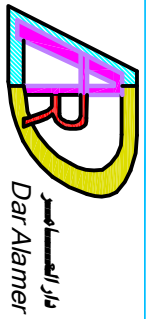

دار العاصم
Dar Alamer
مستشارات الهندسة
for engineering consultancy
777434105 / سارة مكي

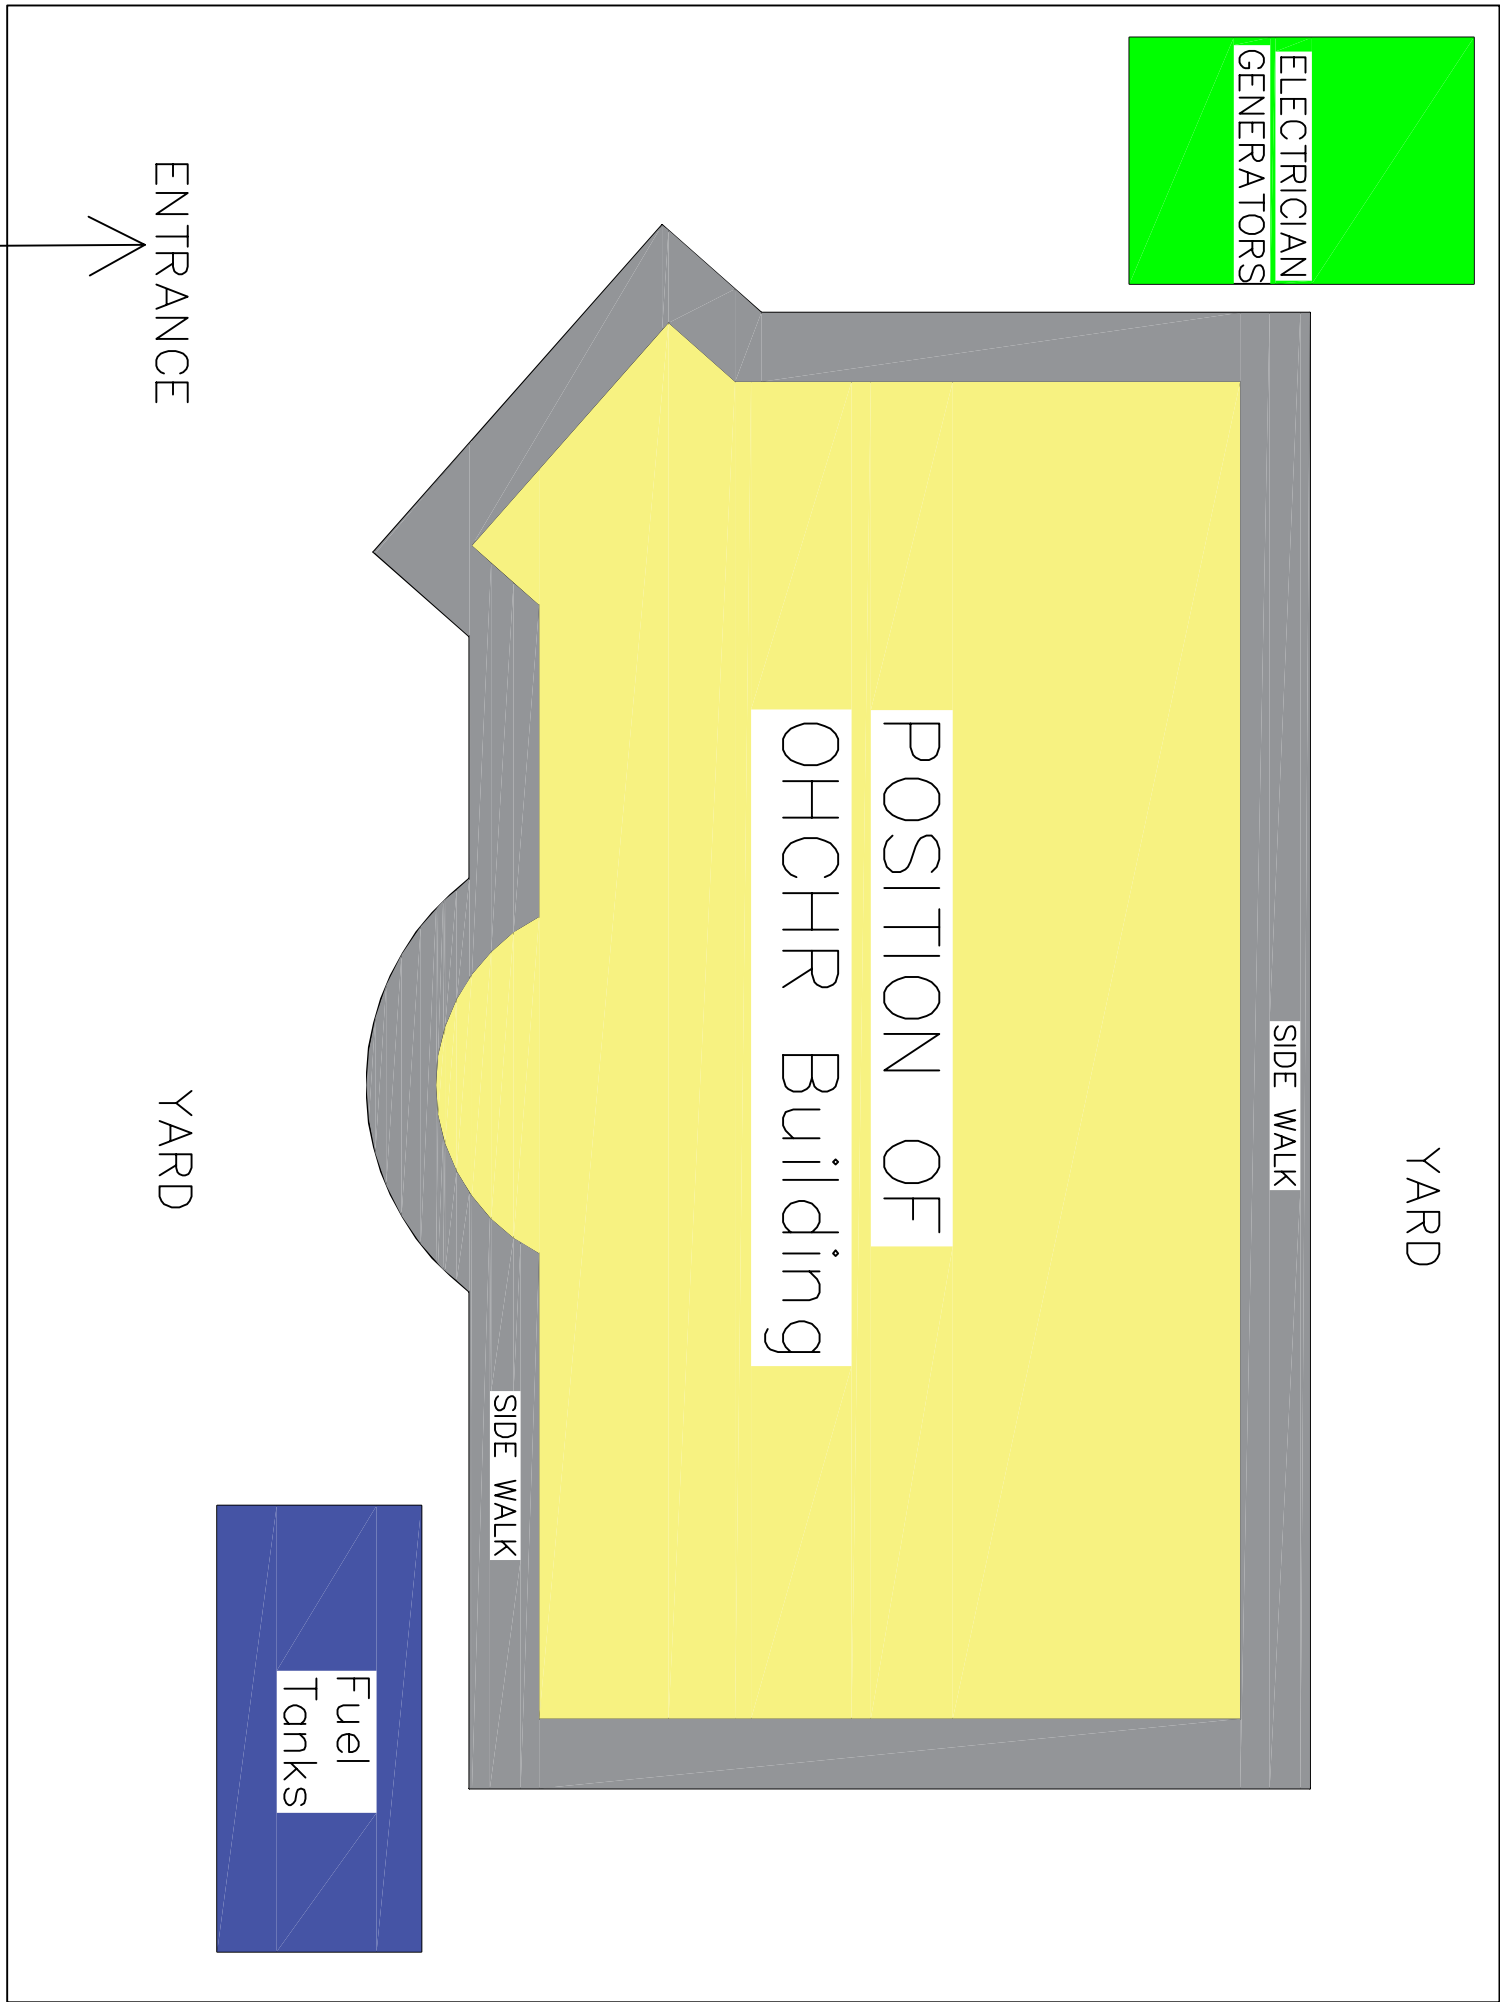

project : OHCHR Fuel Tank

Position: fajj attan Client: OHCHR

DESIGN: Dar Alamer Sheet Name: Master plane

Sheet no: 4 scale: 1:100 Engineers: Samer Alamey Abdullatif Alsanabani

	Client	OHCHR	
	Real Property		
	Project	Fuel tank	
	Drawing Title	Shade	
	Scale		
Size		A3	Drawing No.
Design		IGTIC engineering	

