


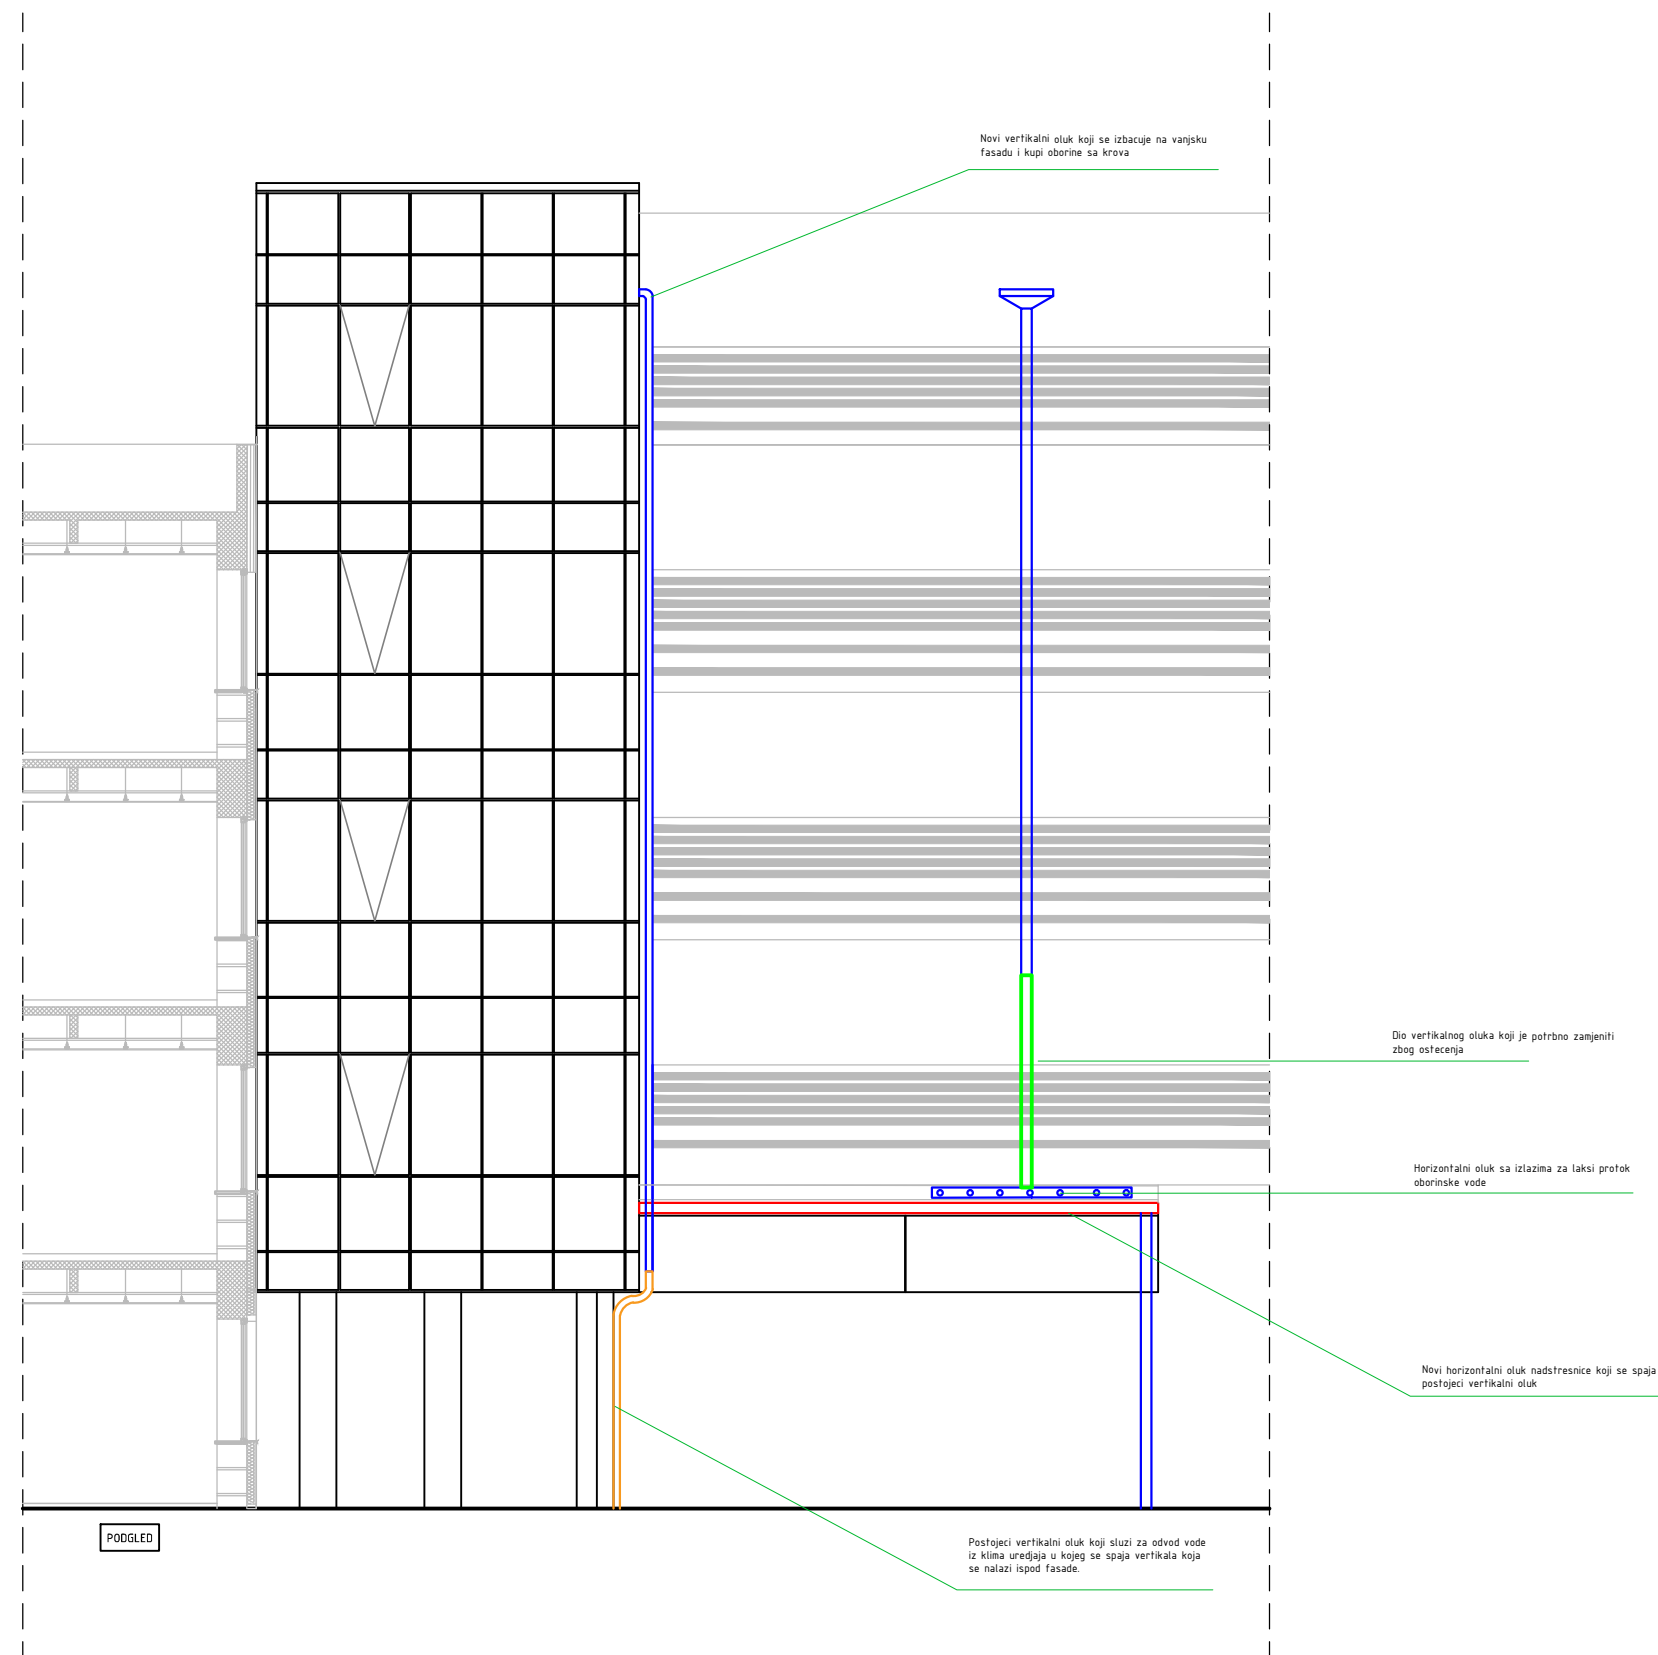

Pogled na fasadu i nadstrešnicu
Izradio : Miron Ibrahimpasic dipl.ing.arh
R. 1:100 format papira A3