



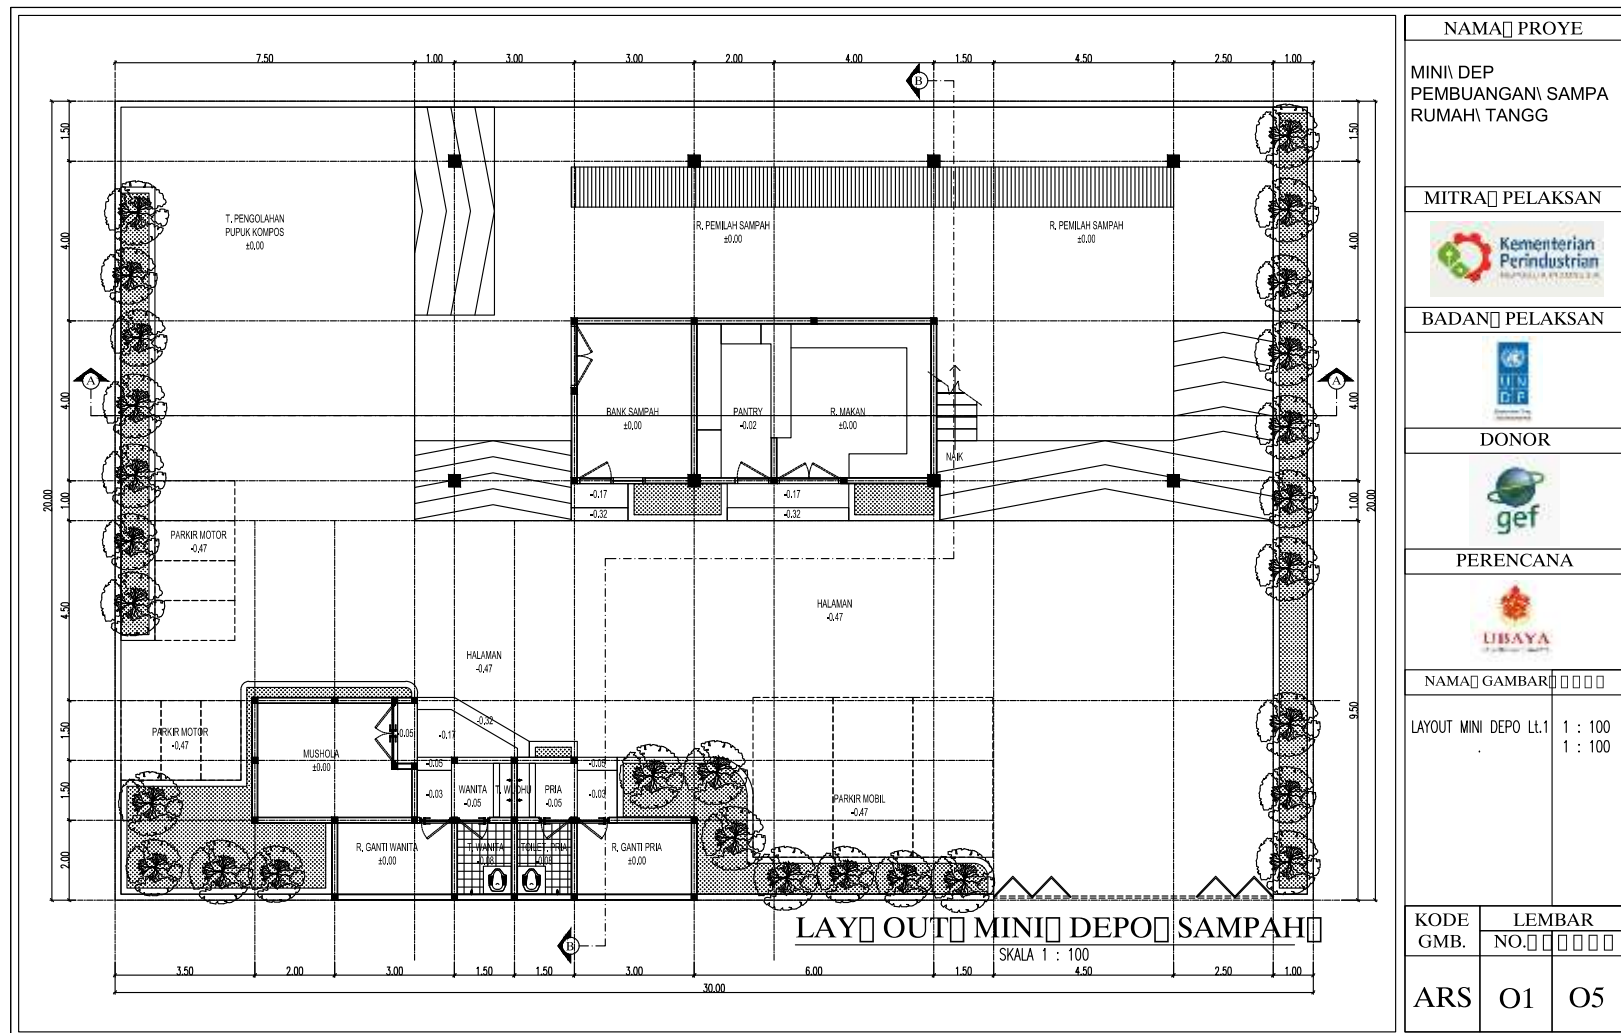

Gambar 29. Lay out Mini Depo – Lantai 1

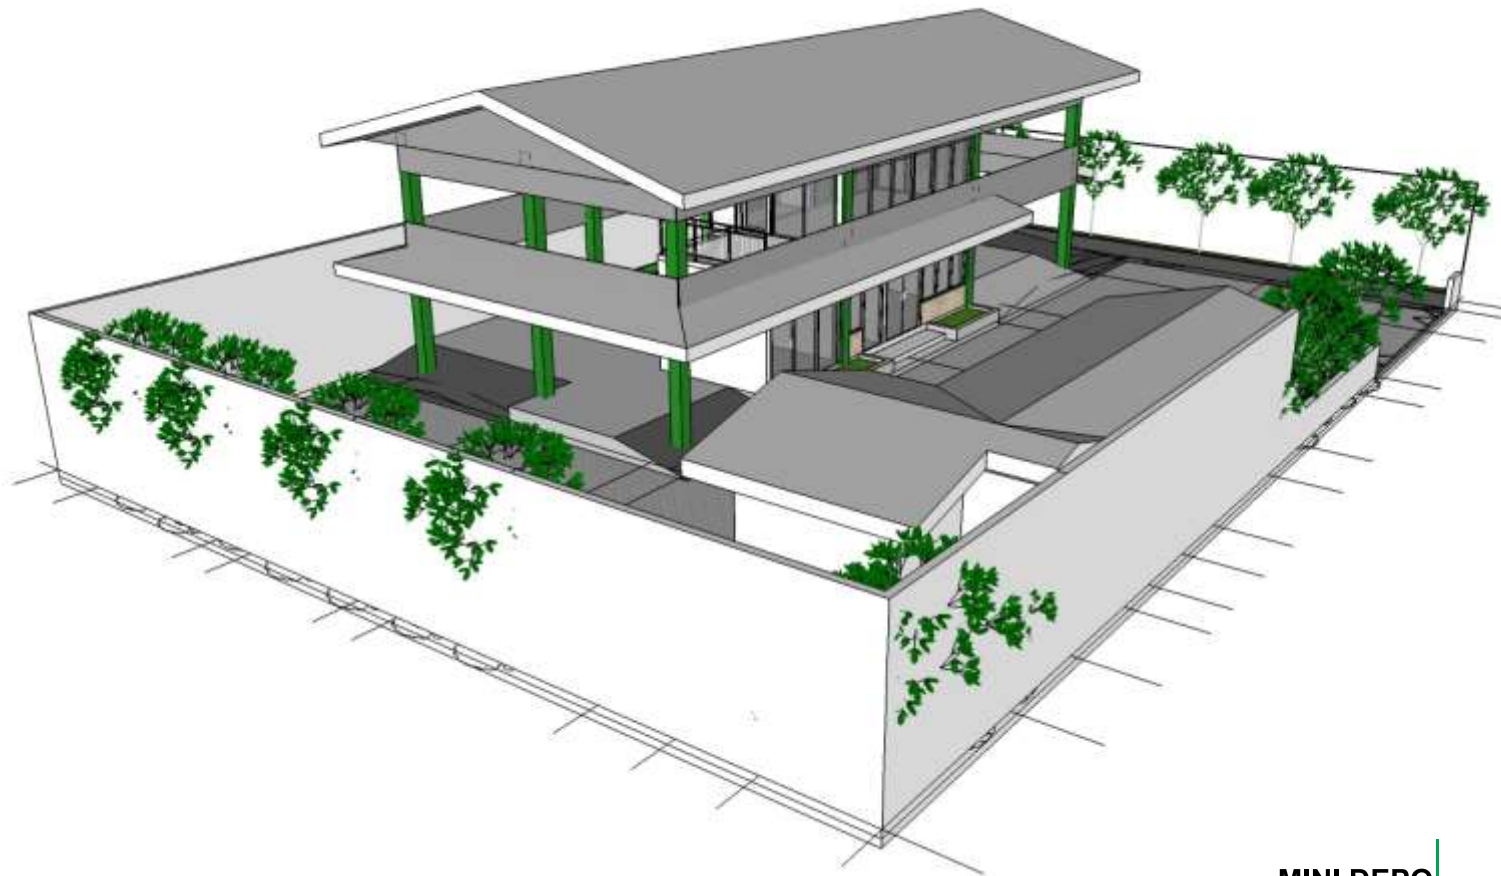


MINI DEPO | PERSPEKTIF

Gambar 35. Perspektif Mini Depo (2)



Gambar 34. Perspektif Mini Depo (1)


MINI DEPO | PERSPEKTIF

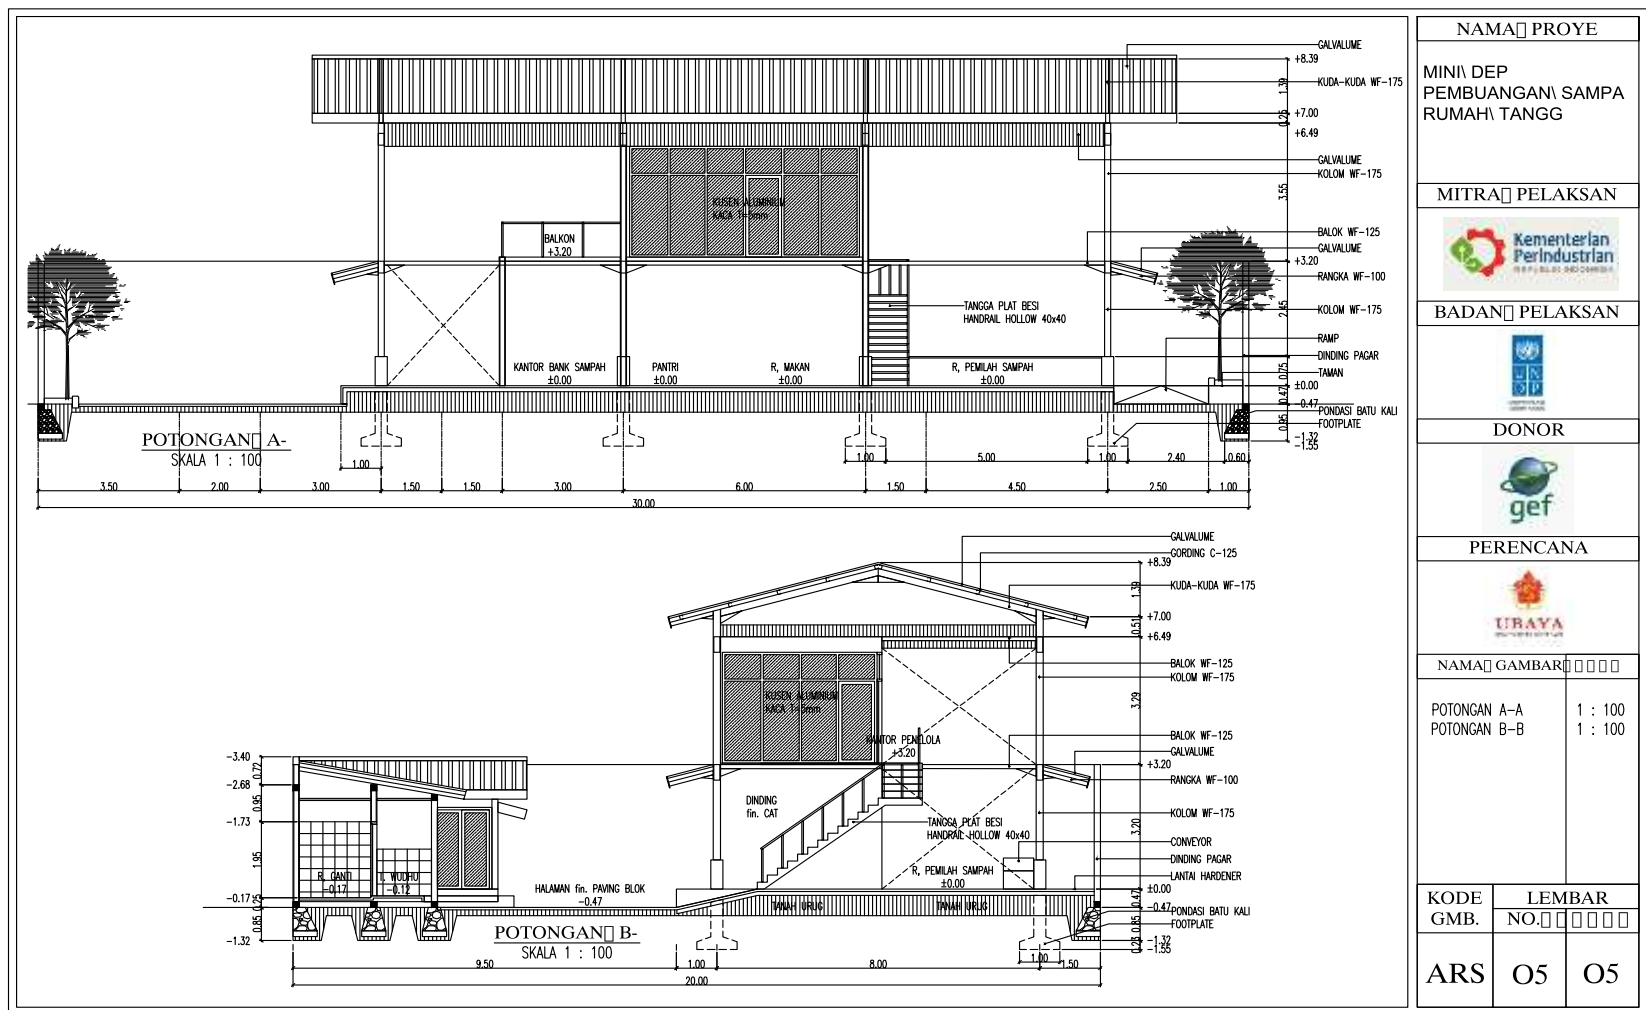


Gambar 33. Lay out Mini Depo – Tampak Samping Lantai 2



Gambar 32. Lay out Mini Depo – Tampak Samping Lantai 1

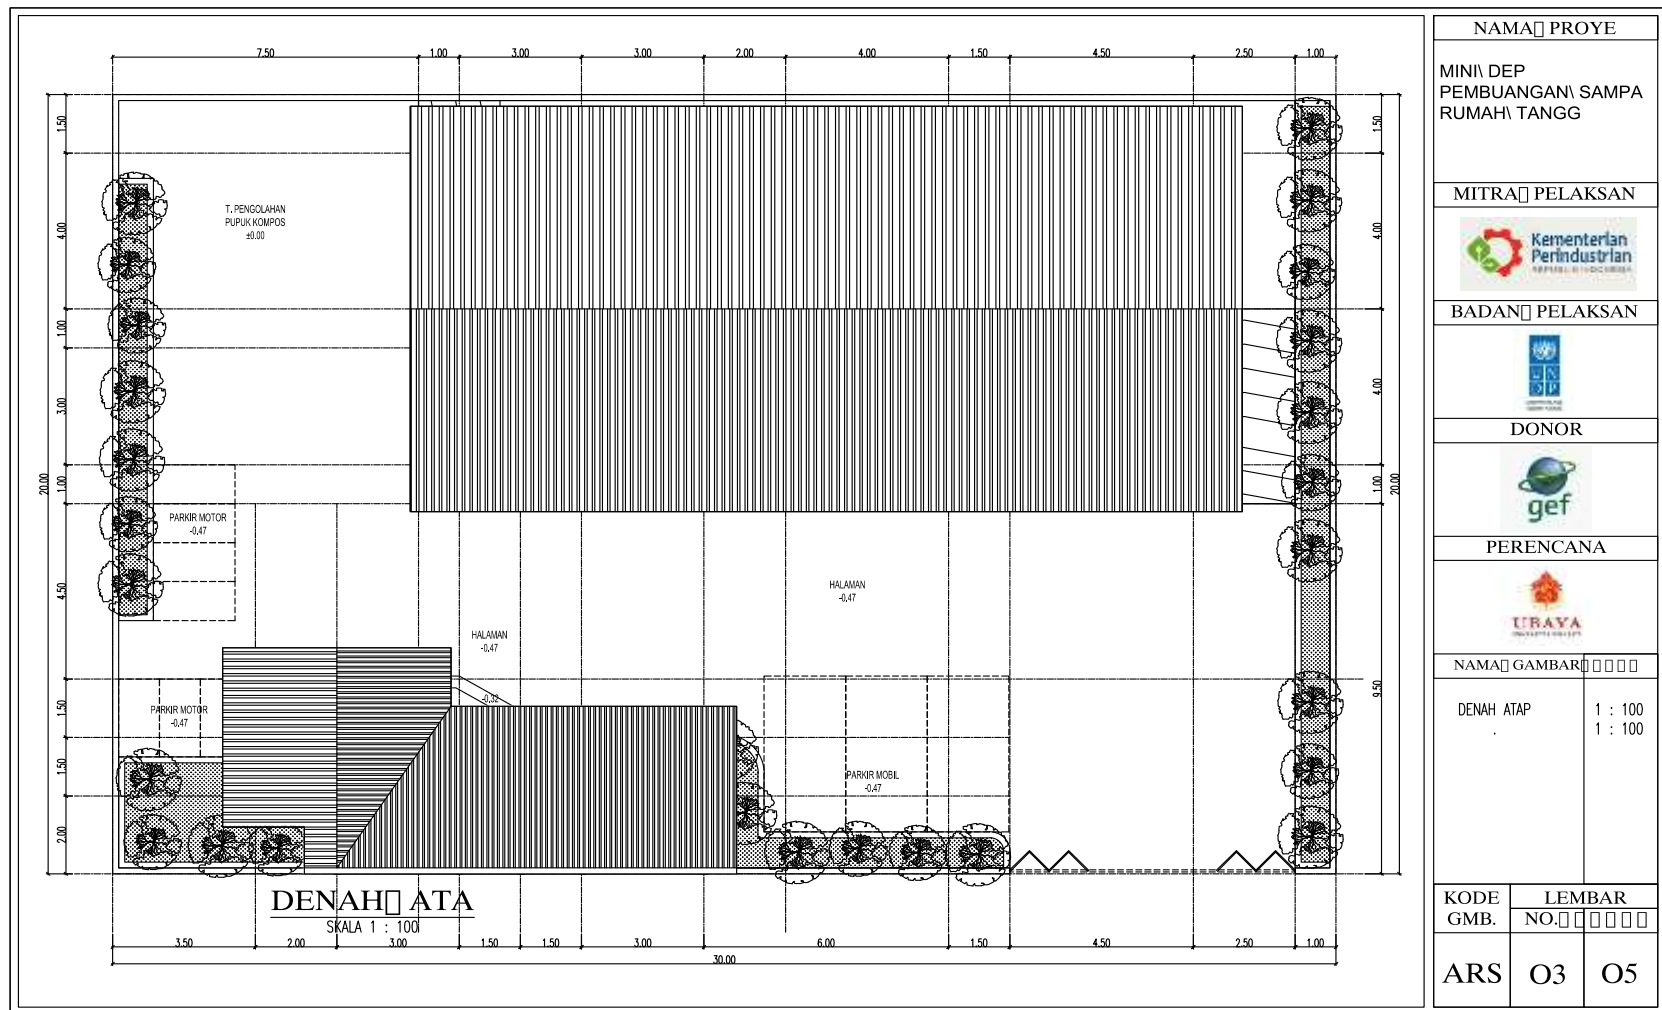

Gambar 31. Lay out Mini Depo – Tampak Atas

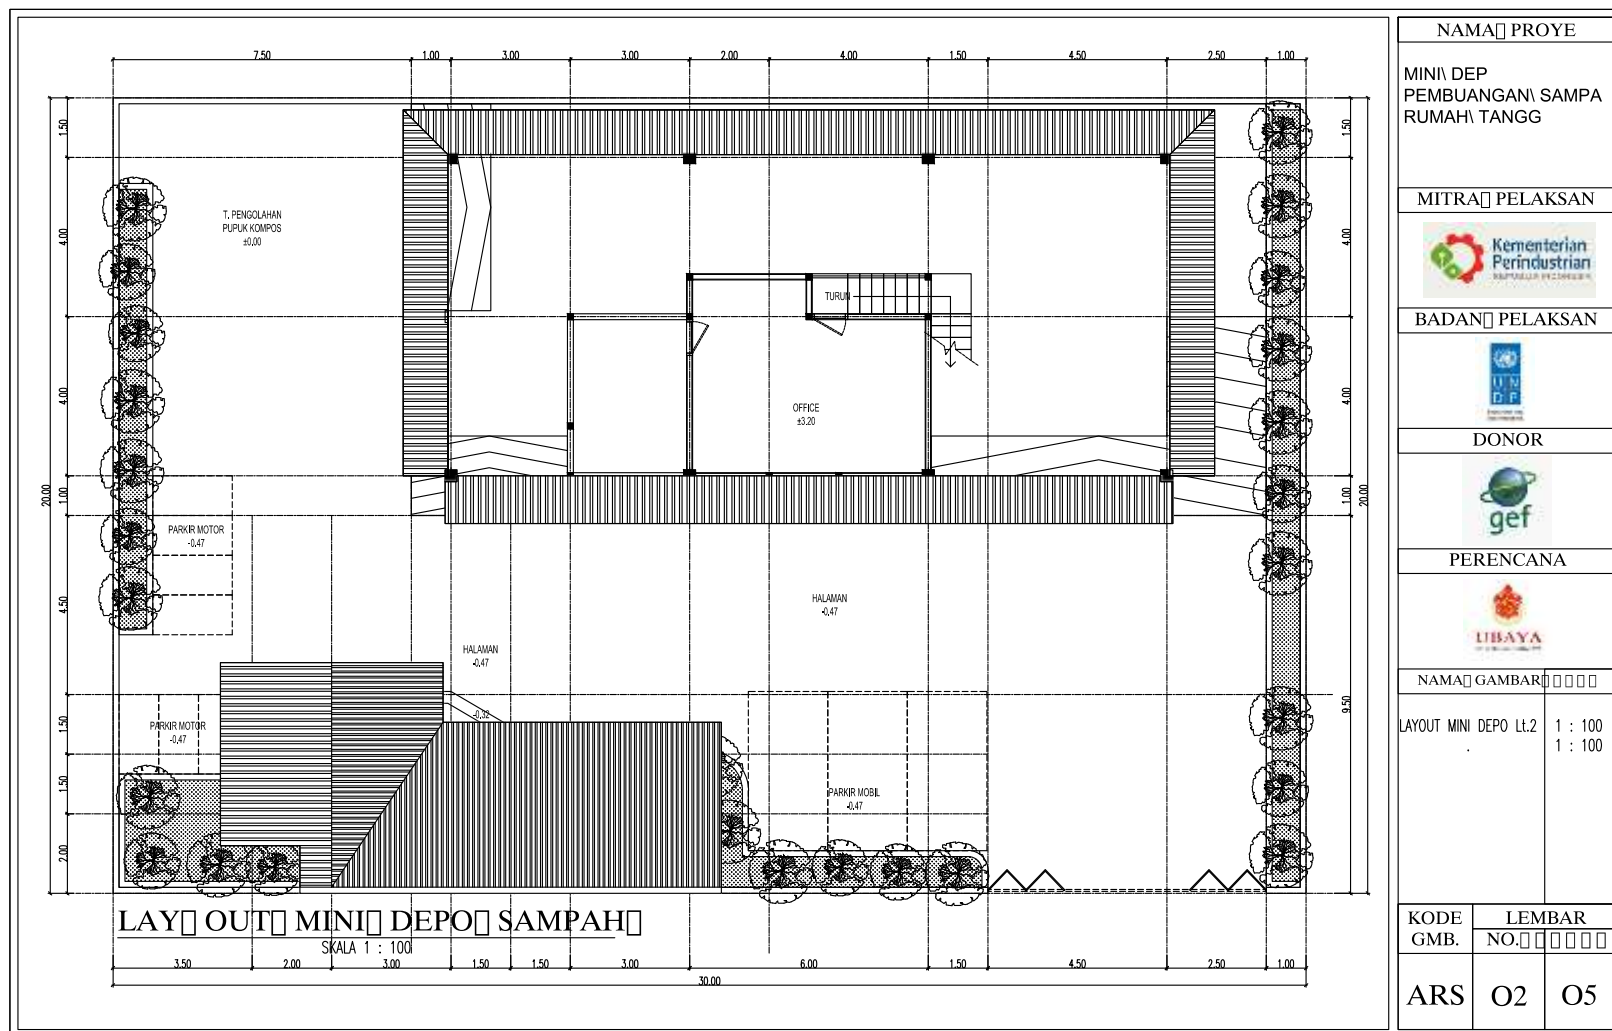

NAMA PROYE		
MINI DEP PEMBUANGAN SAMPA RUMAH TANGG		
MITRA PELAKSAN		
		
BADAN PELAKSAN		
		
DONOR		
		
PERENCANA		
		
NAMA GAMBAR		
LAYOUT MINI DEPO LT.2		1 : 100 1 : 100
KODE GMB.	LEMBAR	
	NO. 000000	
ARS	O2	O5

Gambar 30. Lay out Mini Depo – Lantai 2