




OSNOVA NA KOTI ±0.00

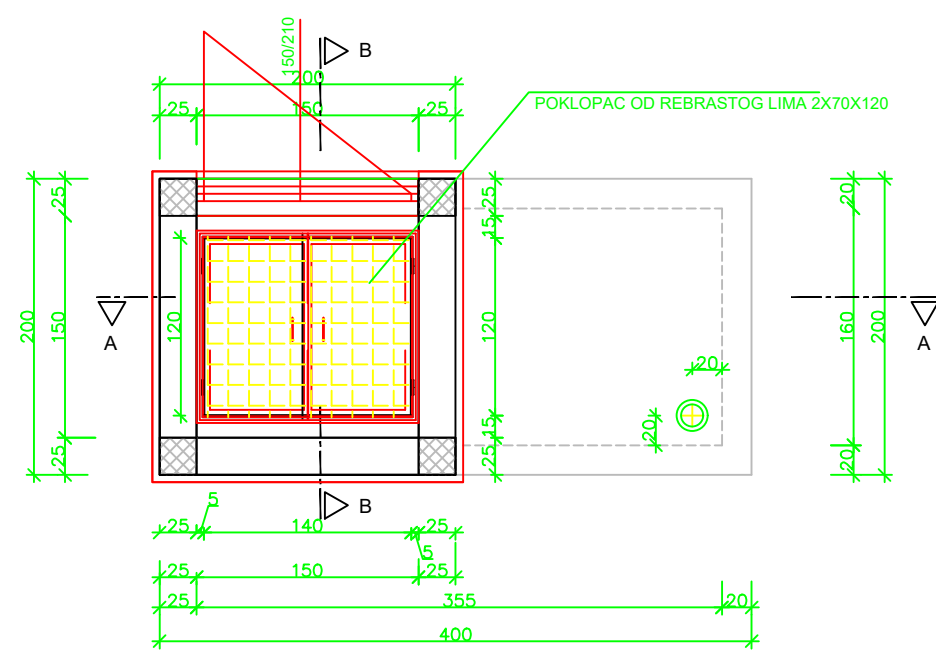


OSNOVA NA KOTI -1.75

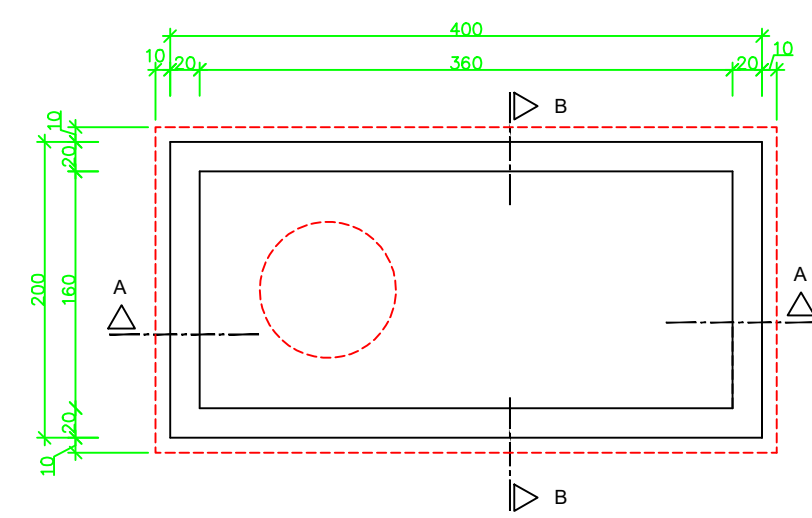

PRESJEK A-A

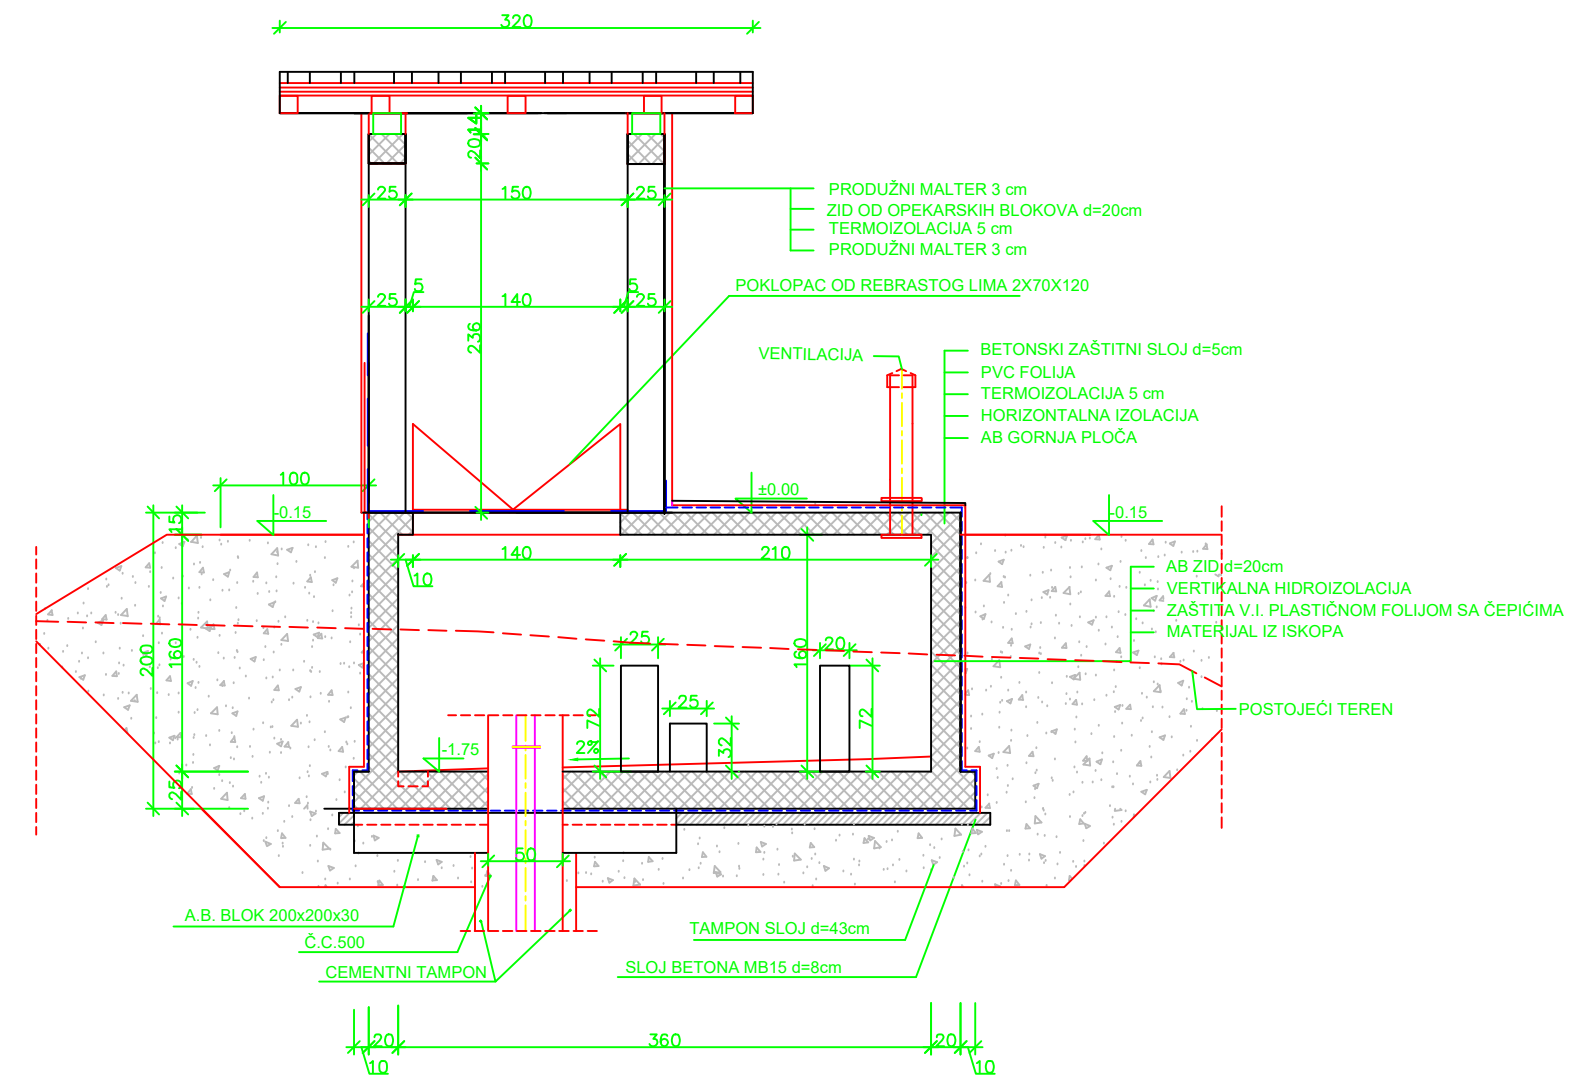

PRESJEK B-B

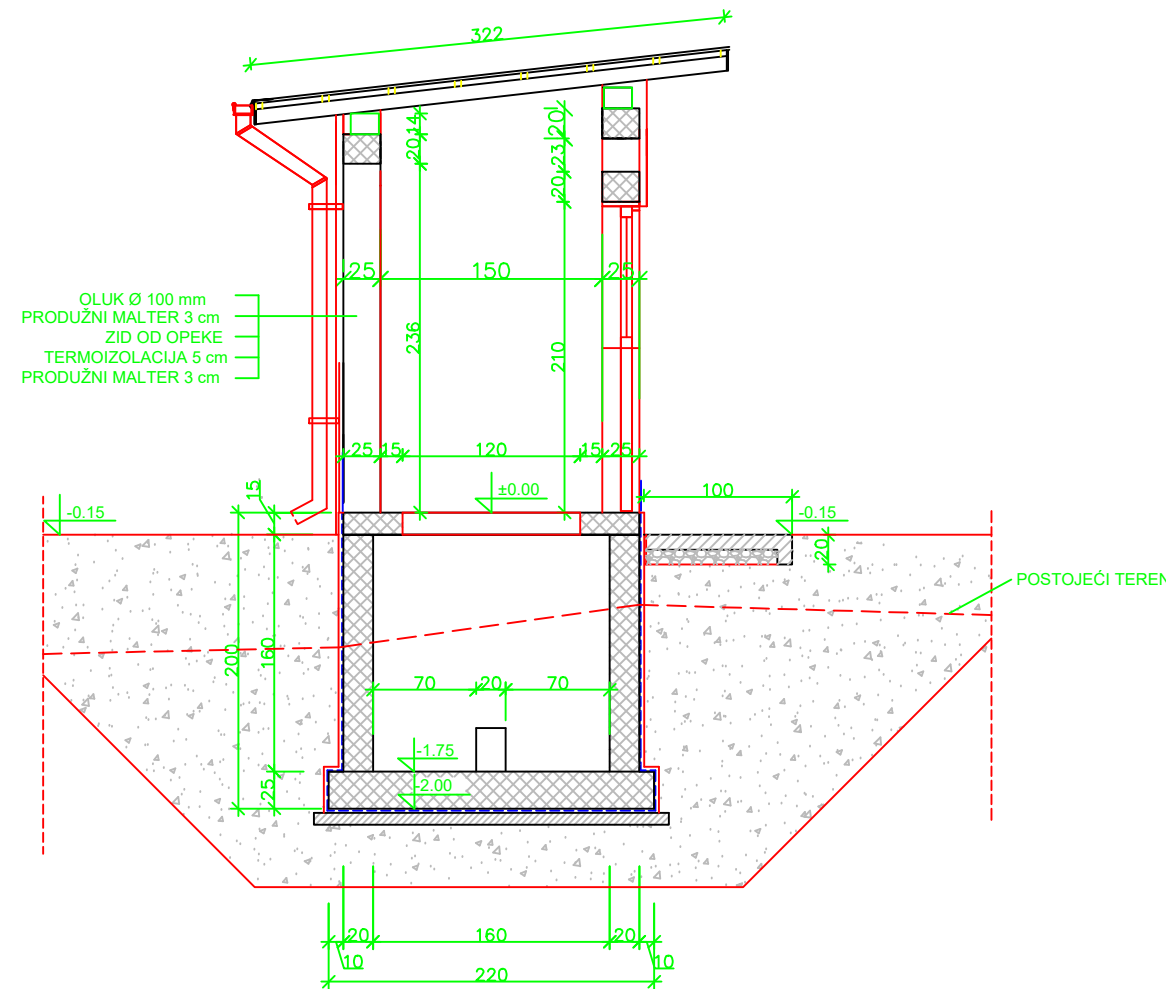

0.00 = 85,20 m n.m.