



**KINGDOM OF SAUDIA ARABIA
THE SAUDI FUND FOR DEVELOPMENT (SFD)**

PROJECT NAME

Reconstruction and repair works of more than 150 effected houses for non-refugees and Rehabilitation and Furniture for field playgrounds and a culture center

Lot#9

Furnishing of Palestine playgrounds
(Gymnasium enabled for people with disabiliyt)

DONATED BY



Kingdom of Saudi Arabia through the Saudi Fund for Development (SFD)

EMPLOYER

United Nations Releif and Works Agency (UNRWA)
Through United Nations Development Programme (UNDP/PAPP)



Drawings

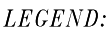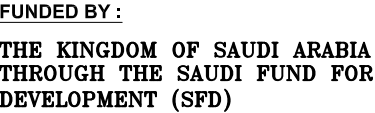

SYM.			NAME		
GRAPHIC SCALE					
NO	DATE	ENG	REVISIONS		

CLIENT:

EMPLOYER:

UNITED NATIONS RELIEF AND WORKS AGENCY
(UNRWA) THROUGH UNITED NATIONS
DEVELOPMENT PROGRAMME (UNDP/PAPP)

CONSULTANT:

PROJECT TITLE:

Reconstruction and repair works of more than 150 effected houses for non-refugees and Rehabilitation and Furniture for field playgrounds and a culture center.

Lot#9: Furnishing Palestine Playground

DRAWING TITLE : Ground Floor

PREPARED BY	SCALE	DRAWING NO. A-01
CHECKED BY	APPROVED BY	
DRAWN BY	DATE	SERIAL NO.




FUNDED BY :
THE KINGDOM OF SAUDI ARABIA
THROUGH THE SAUDI FUND FOR
DEVELOPMENT (SFD)



LEGEND:



SYM.		NAME	
GRAPHIC SCALE			
NO	DATE	ENG	REVISIONS

CLIENT:

EMPLOYER:
UNITED NATIONS RELIEF AND WORKS AGENCY
(UNRWA) THROUGH UNITED NATIONS
DEVELOPMENT PROGRAMME (UNDP/PAPP)


CONSULTANT:

PROJECT TITLE:
Reconstruction and repair works of more
than 150 effected houses for non-refugees
and Rehabilitation and Furniture for field
playgrounds and a culture center.


Lot#9: Furnishing Palestine Playground

DRAWING TITLE : SAUNA DETAILS


PREPARED BY	SCALE	DRAWING NO. A-02 SERIAL NO.
CHECKED BY	APPROVED BY	
DRAWN BY	DATE	

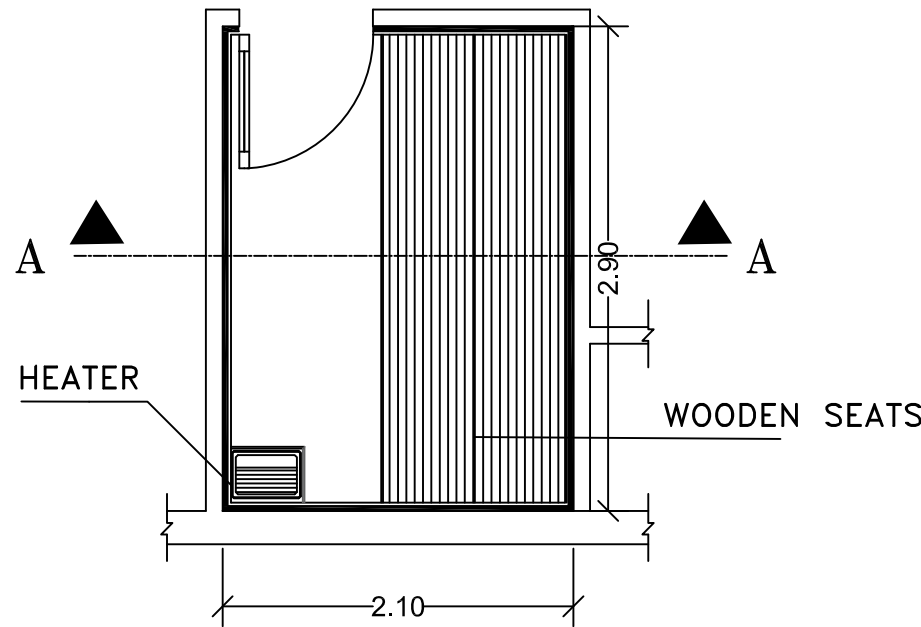

SAUNA PLAN

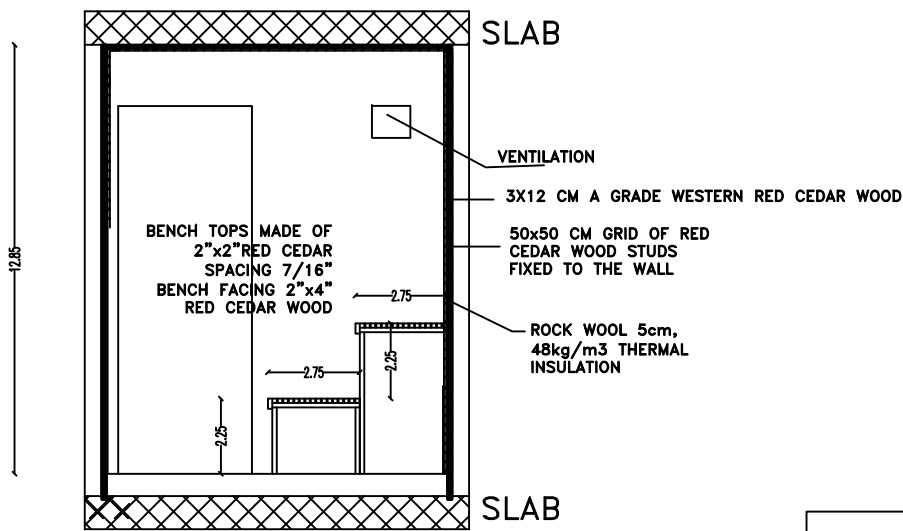

SECTION A-A

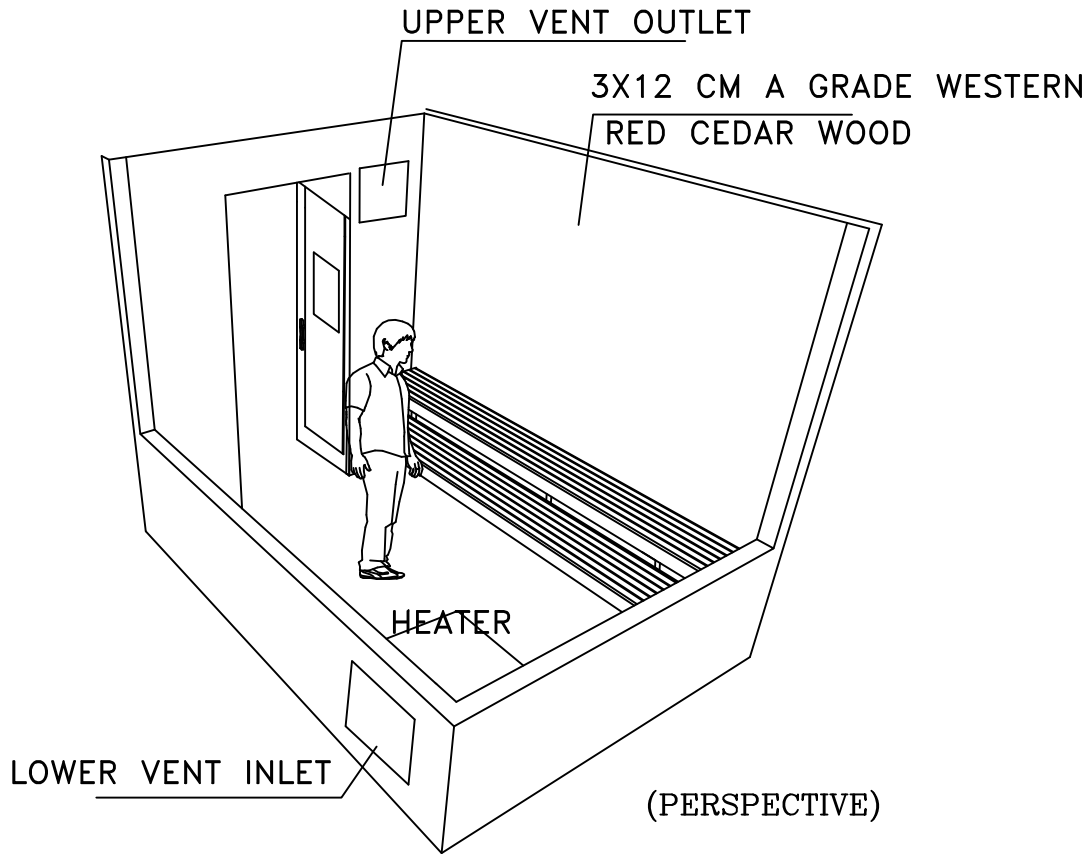

(PERSPECTIVE)



SAUNA DOOR






SAUNA HEATER



SAUNA BACKREST

SAUNA DETAILS

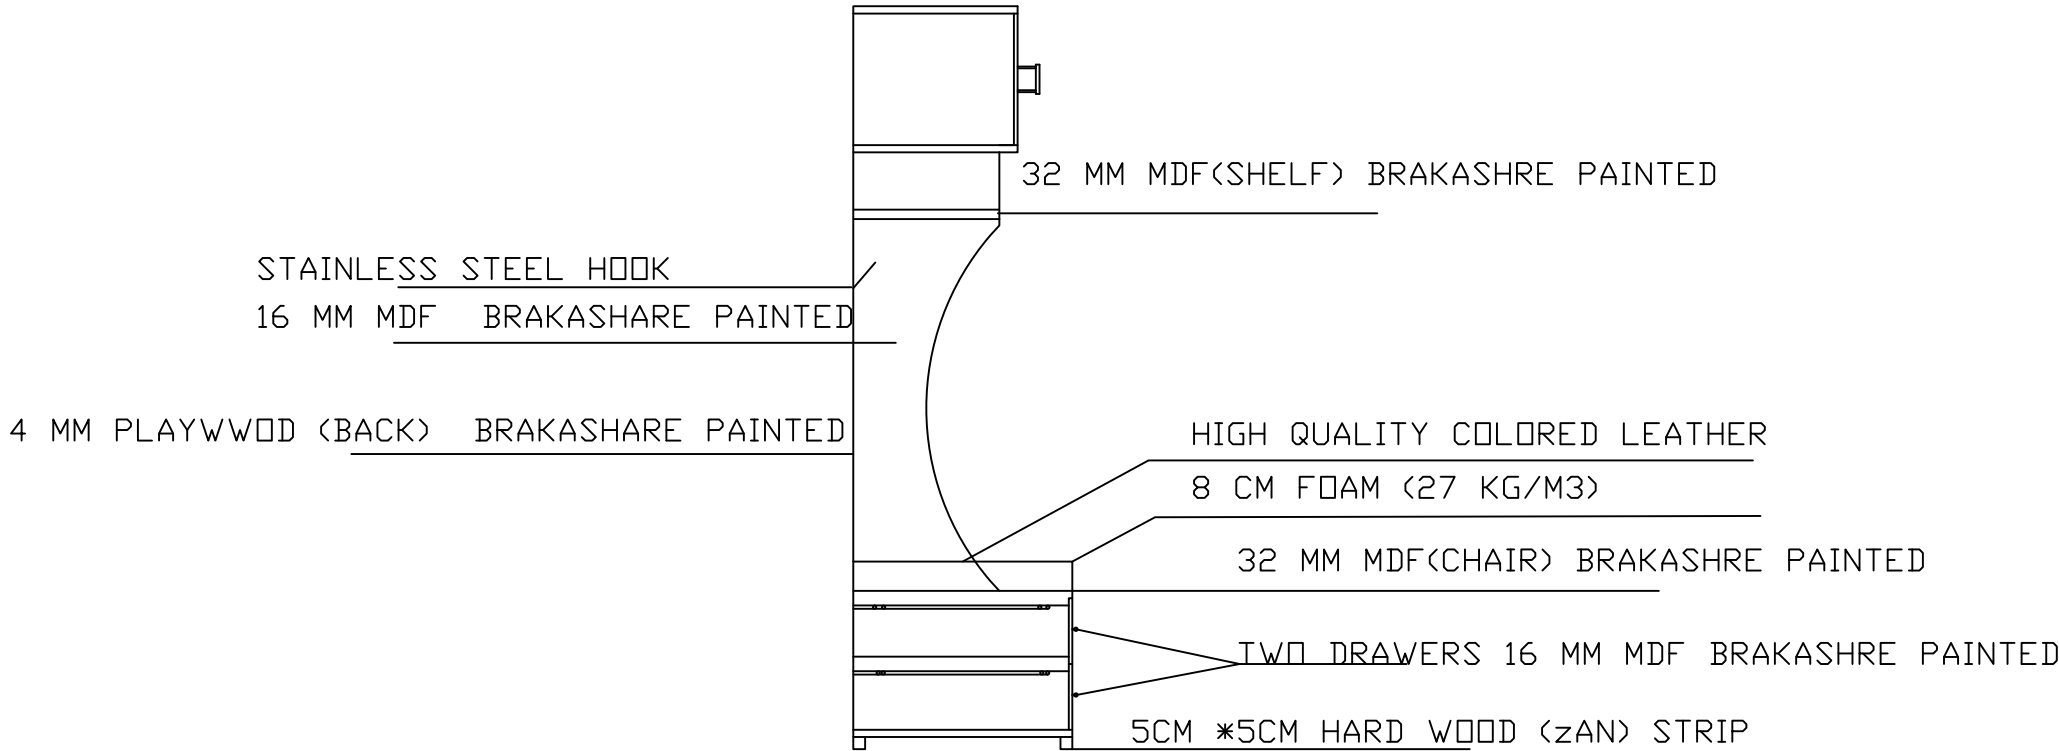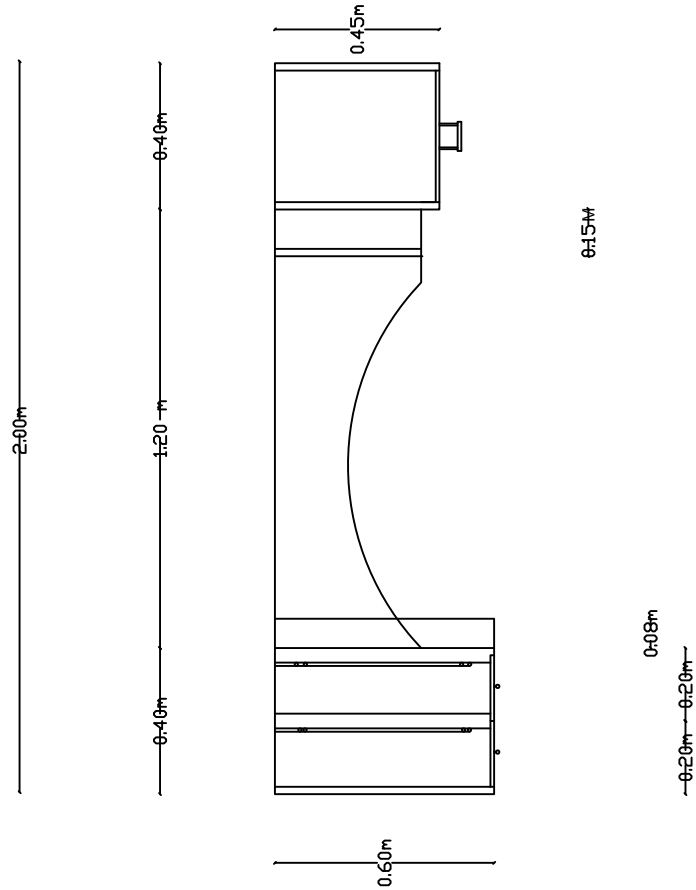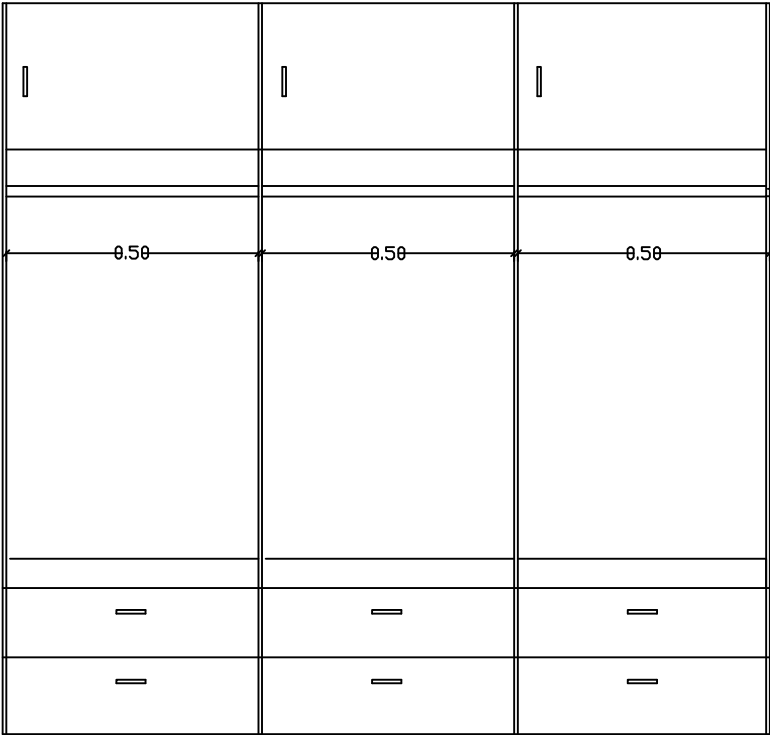

FUNDED BY :
THE KINGDOM OF SAUDI ARABIA
THROUGH THE SAUDI FUND FOR
DEVELOPMENT (SFD)



General Notes

SYM.			NAME	
GRAPHIC SCALE			0 1 2 3 4	
NO	DATE	ENG	REVISIONS	



Contarctor:
Darwish Abu Muaileq Co .For Contracting

EMPLOYER:
UNITED NATIONS RELIEF AND WORKS AGENCY
(UNRWA) THROUGH UNITED NATIONS
DEVELOPMENT PROGRAMME (UNDP/PAPP)

CONSULTANT:

PROJECT TITLE:
Reconstruction and repair works of more
than 150 effected houses for non-refugees
and Rehabilitation and Furniture for field
playgrounds and a culture center

DRAWING TITLE :		
PREPARED BY	SCALE	DRAWING NO.
CHECKED BY	APPROVED BY	
DRAWN BY	DATE	SERIAL NO.