


## Notes:

- The steel frame and the steel sheet shall be of good quality
- The steel frame and the sheet shall be painted with antirust and final coats
- The contractor shall properly write and draw as indicated in the BoQ

Heavy steel sheet fully welded to  
4\*8 steel box pipe frame

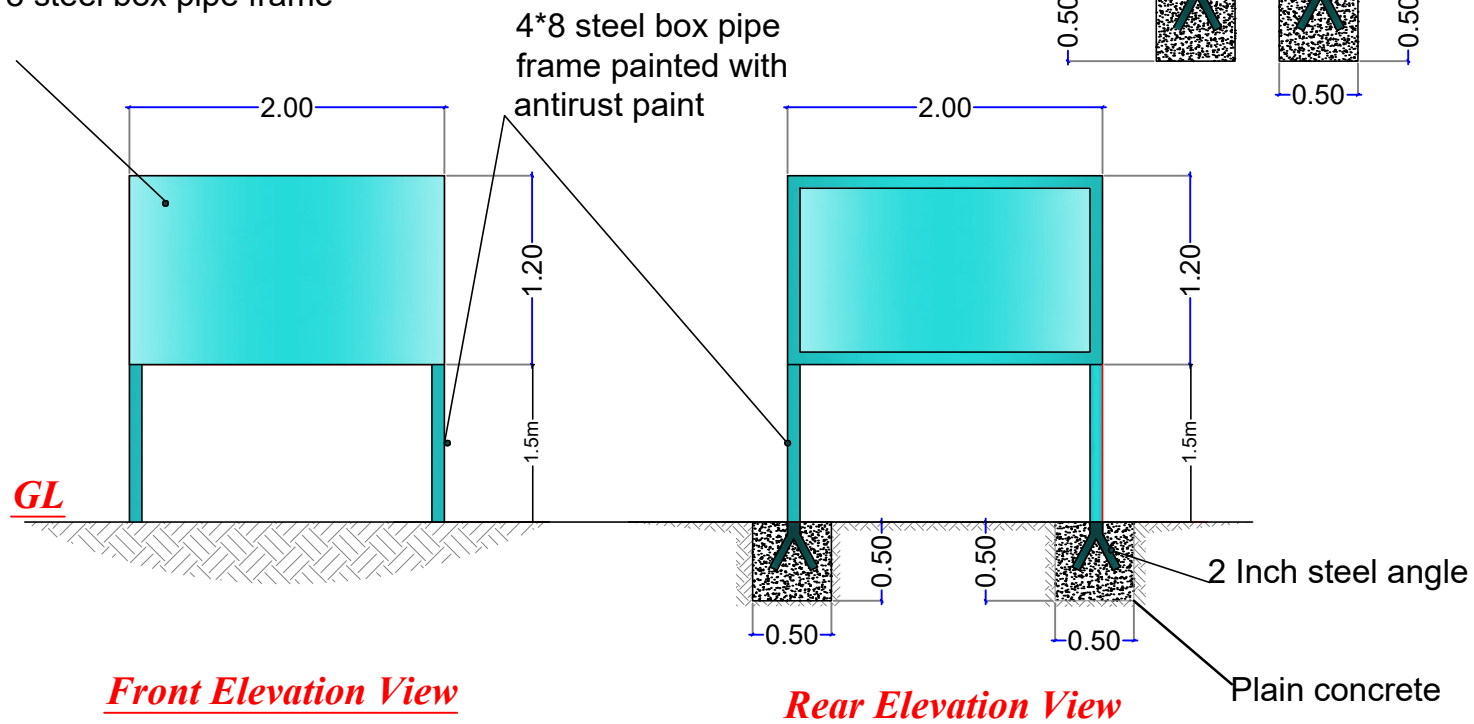

UN HABITAT  
FOR A BETTER URBAN FUTURE



### GENERAL:

- 1- All steel members shall be of good quality heavy steel (Black type).
- 2- all steel members shall be painted with antirust paints and final coats
- 3- the plain concrete is of 1:3:6 mix and shall be treated properly with water
- 4- All dimensions are in meter unless otherwise stated

Project Name:

**Dagareis Water Yard**

Content:

**Sign Board Details**

Designed by:

2019

Drawn By:

**12**