



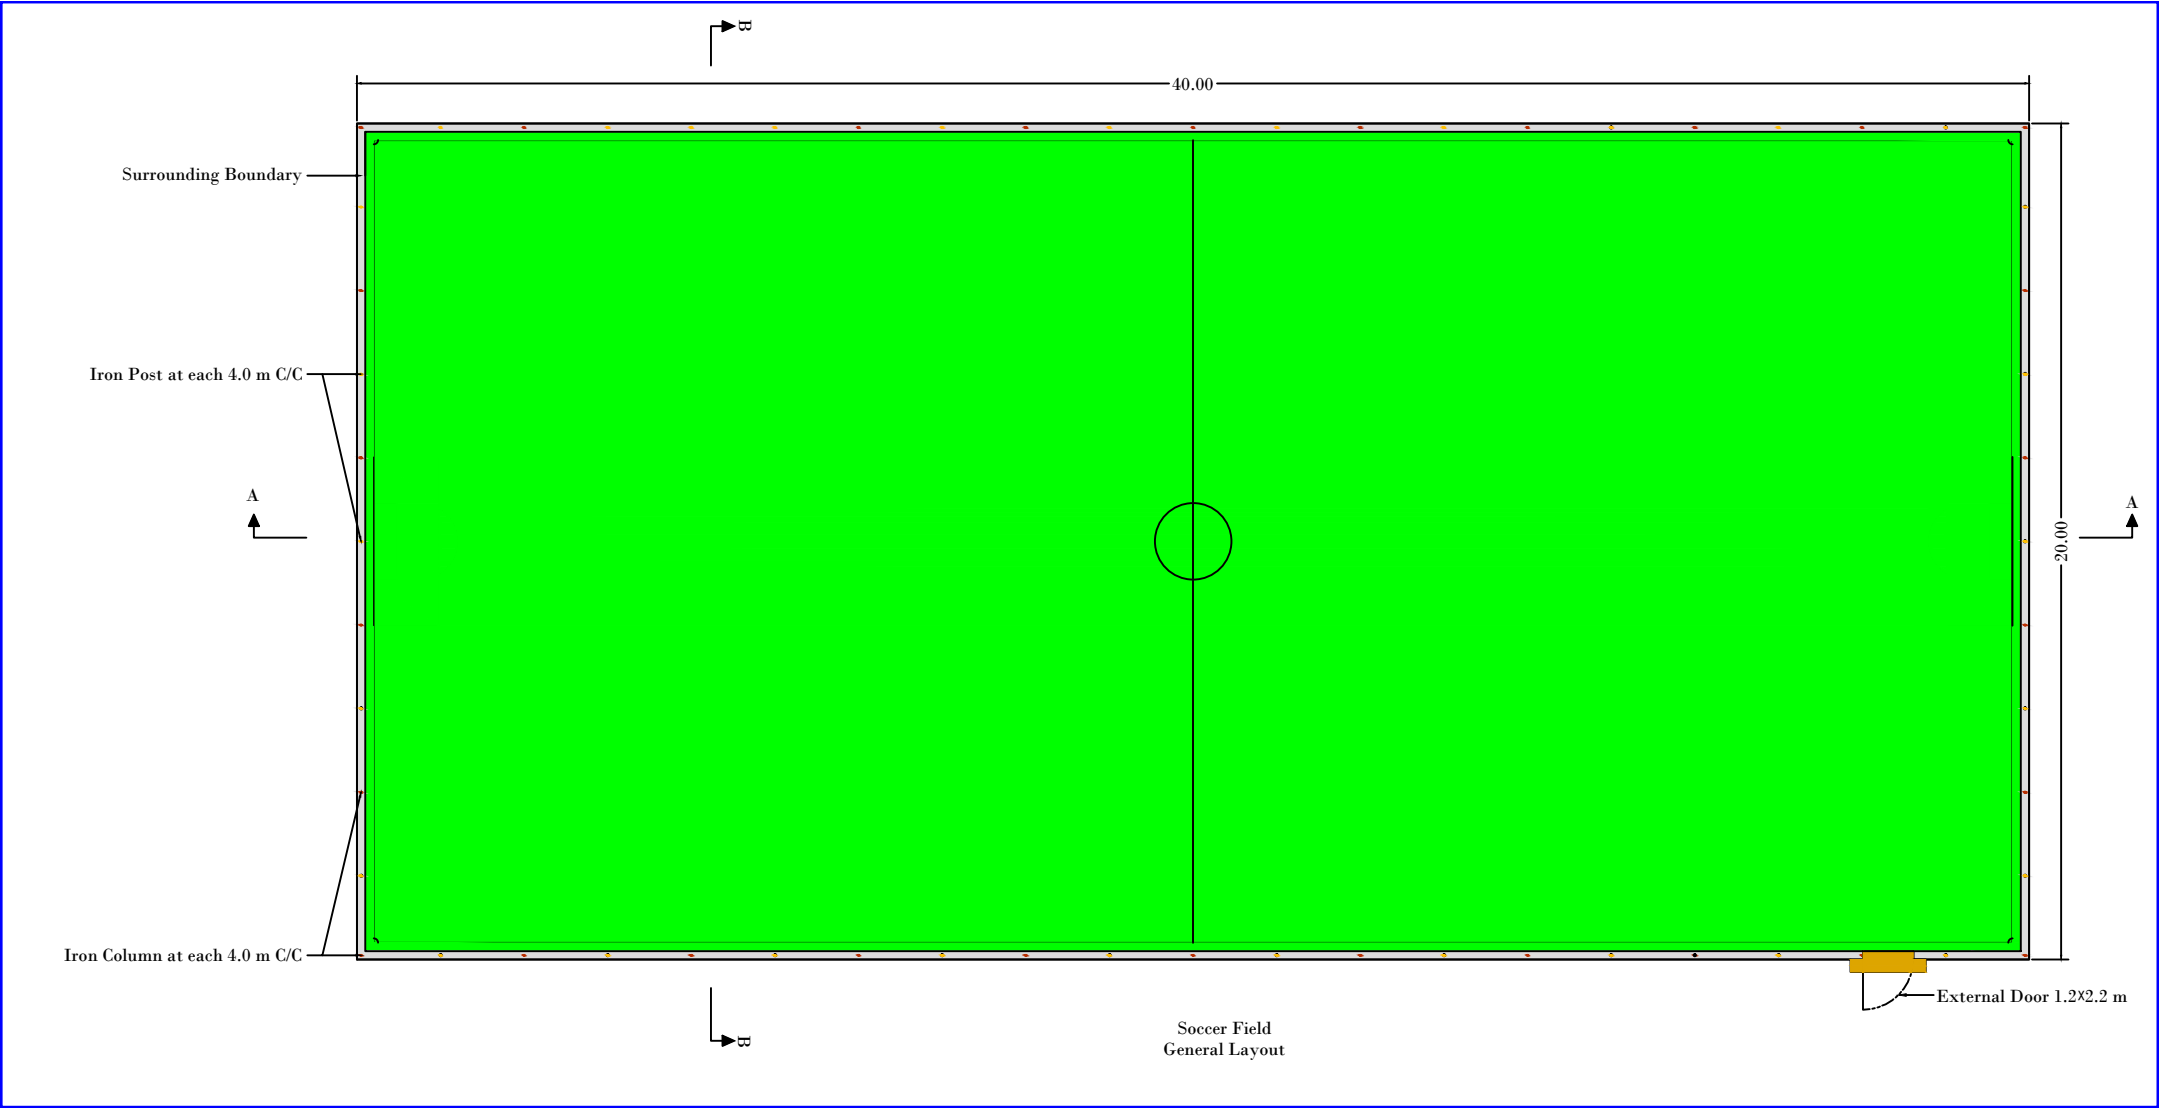


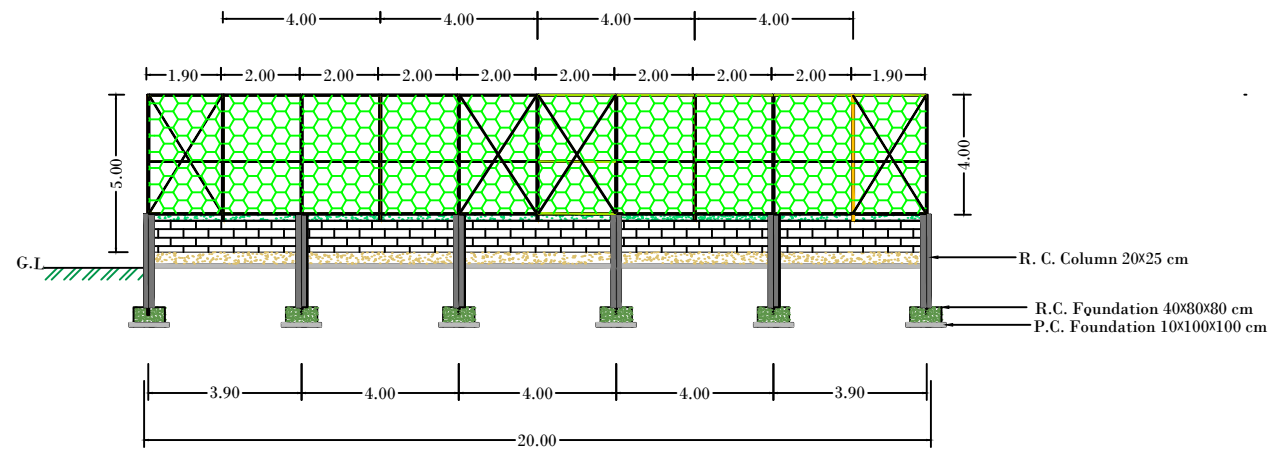

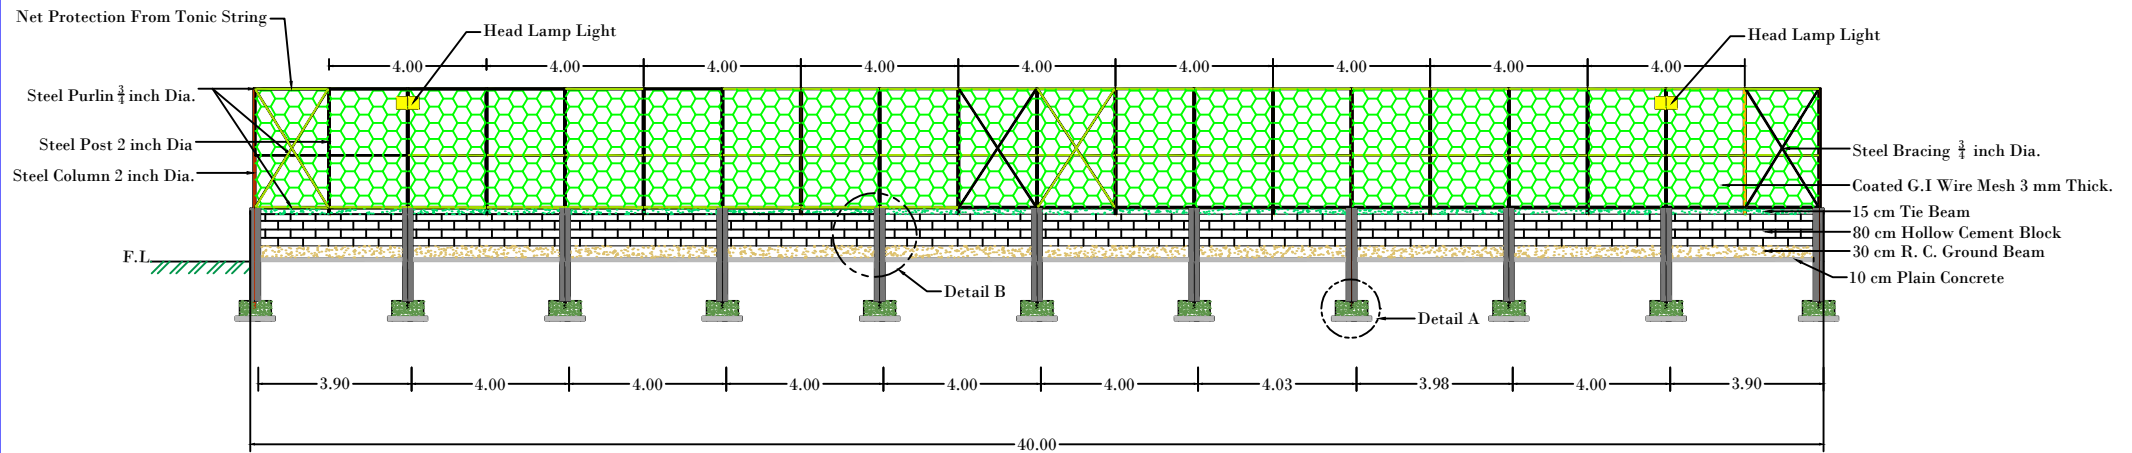

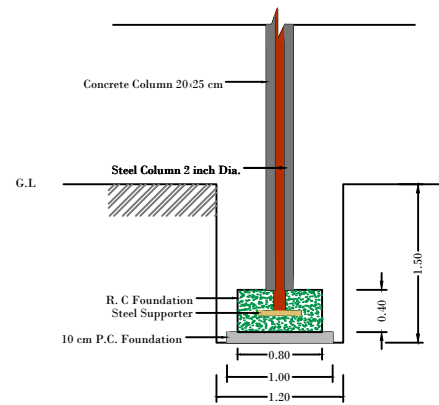


Detail A

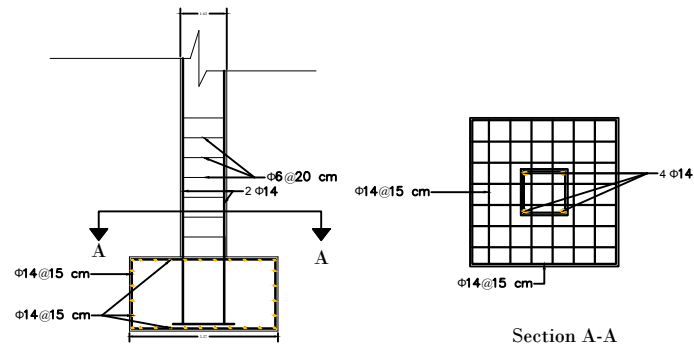

Section A-A

Foundation Reinforcement Details

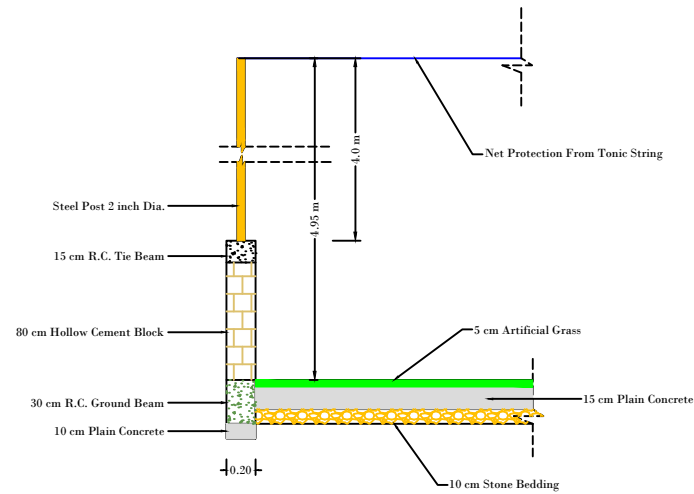

Detail B