

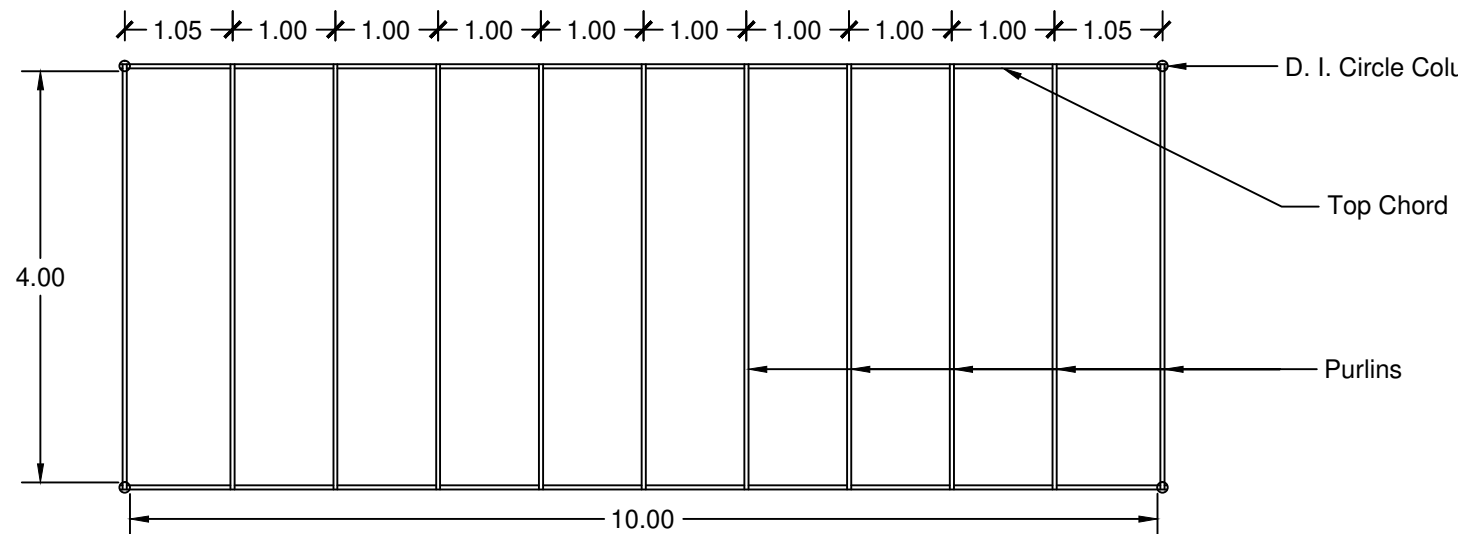
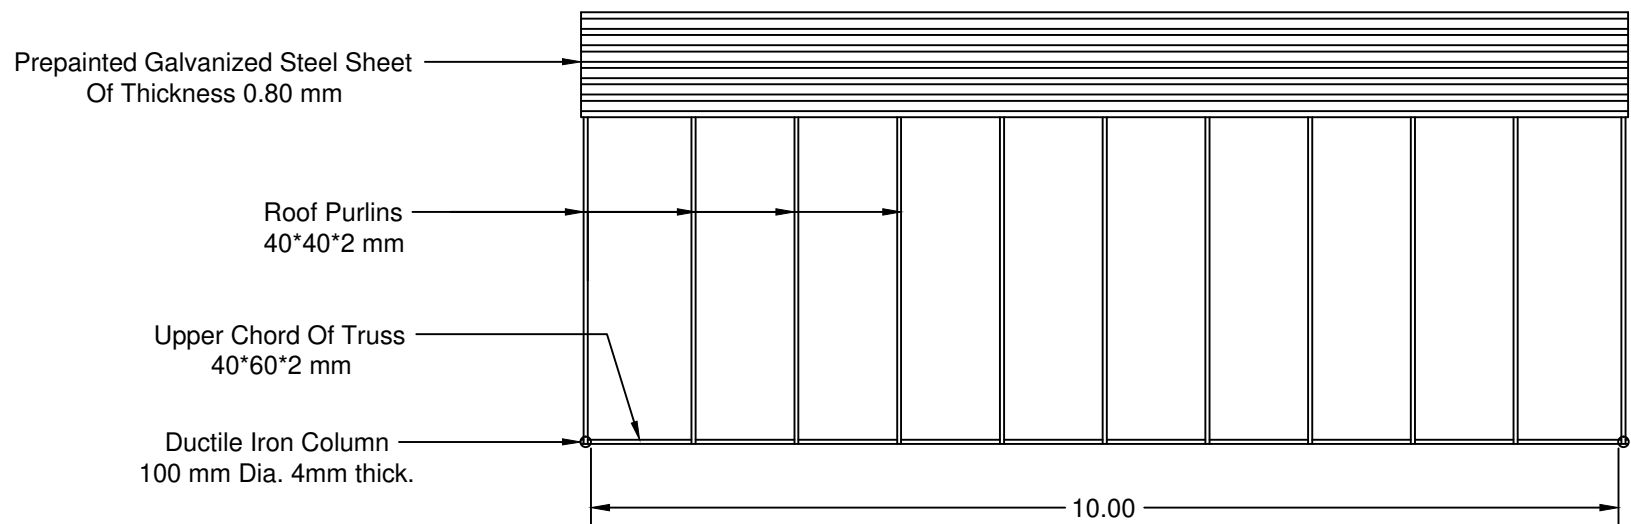


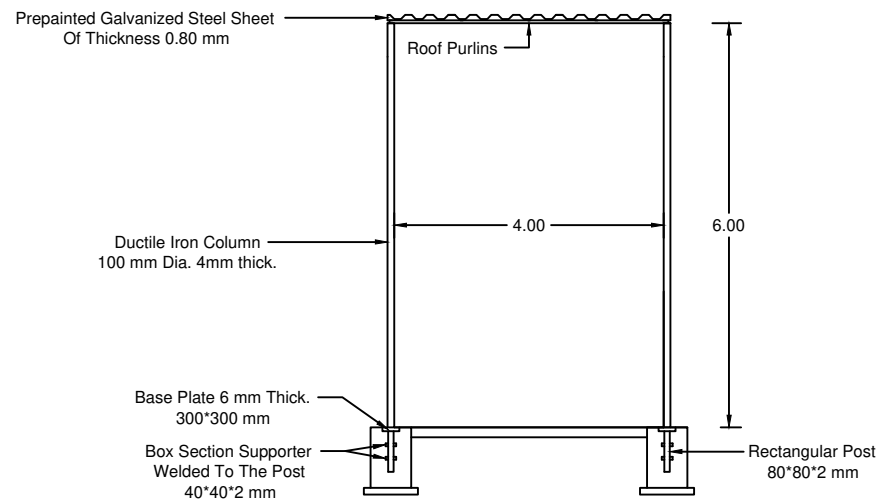


Sunshade Top View

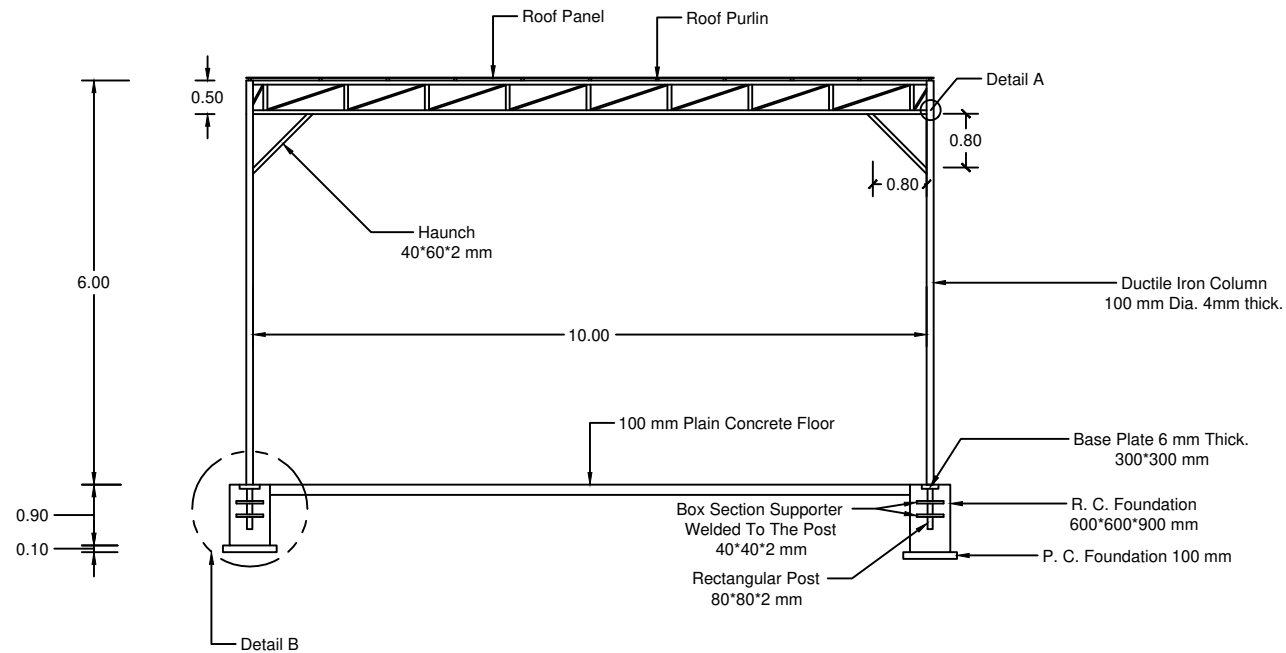


Sunshade Side view

NOTES


1. ALL STRUCTURAL STEEL SHALL CONFORM TO IS:2062.
2. ALL FABRICATION AND ERECTION OF STRUCTURAL STEEL SHALL CONFORM TO IS:800.
3. ALL WELDS TO BE 6 mm THK. CONTINUOUS FILLET WELDS UNLESS NOTED OTHERWISE.
4. ALL STEEL WORKS SHALL BE PAINTED WITH ONE SHOP COAT OF RED OXIDE ZINCCHROMATE PRIMER AND TWO FINISH COATS OF ENAMEL PAINT UNLESS NOTED OTHERWISE.
Yst310 GRADE.
5. ALL WELDING SHALL BE AS PER IS:816 USING ELECTRODES CONFORMING TO IS:814.
6. In case of Sunshade dimensions are over 4m*10m :
-The max distance between trusses should not exceed 4 m.
-The length of truss span should not exceed 10.0 m .

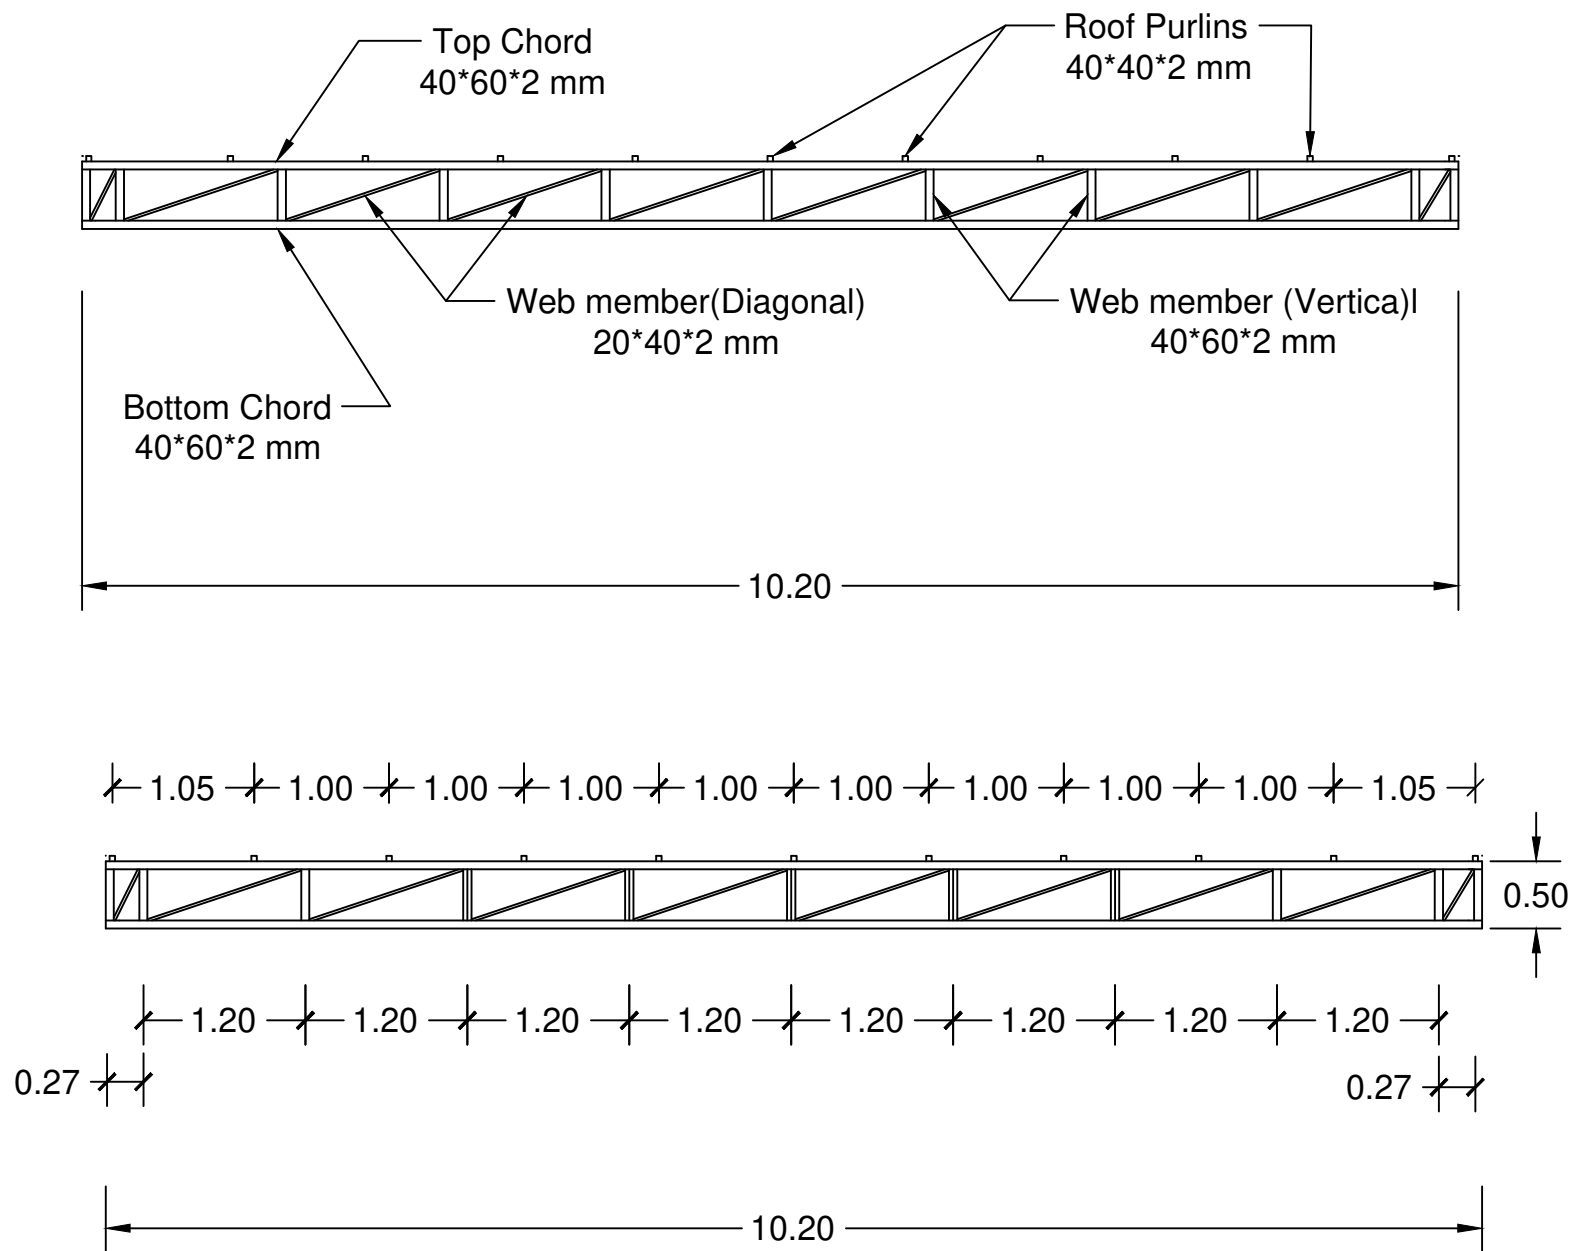

Truss Details




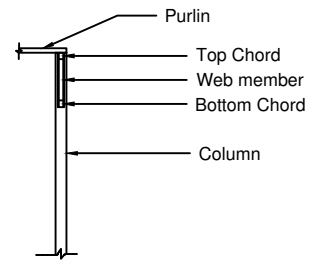


Details of Column head with truss

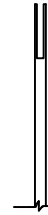

Details of Column head without truss

Detail A

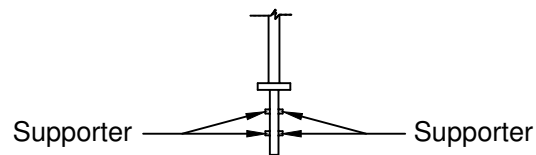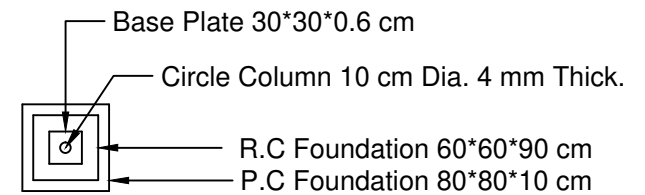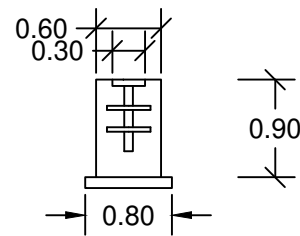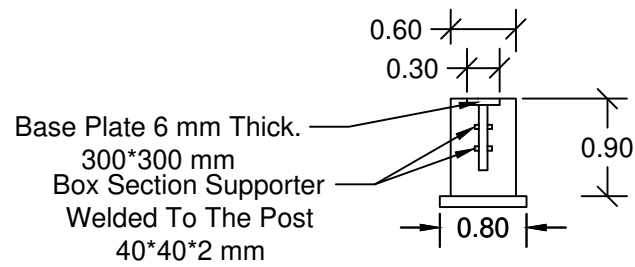

Detail A