





VIEW OF THE SITE AREA

SC. NOT TO SCALE (NTS)

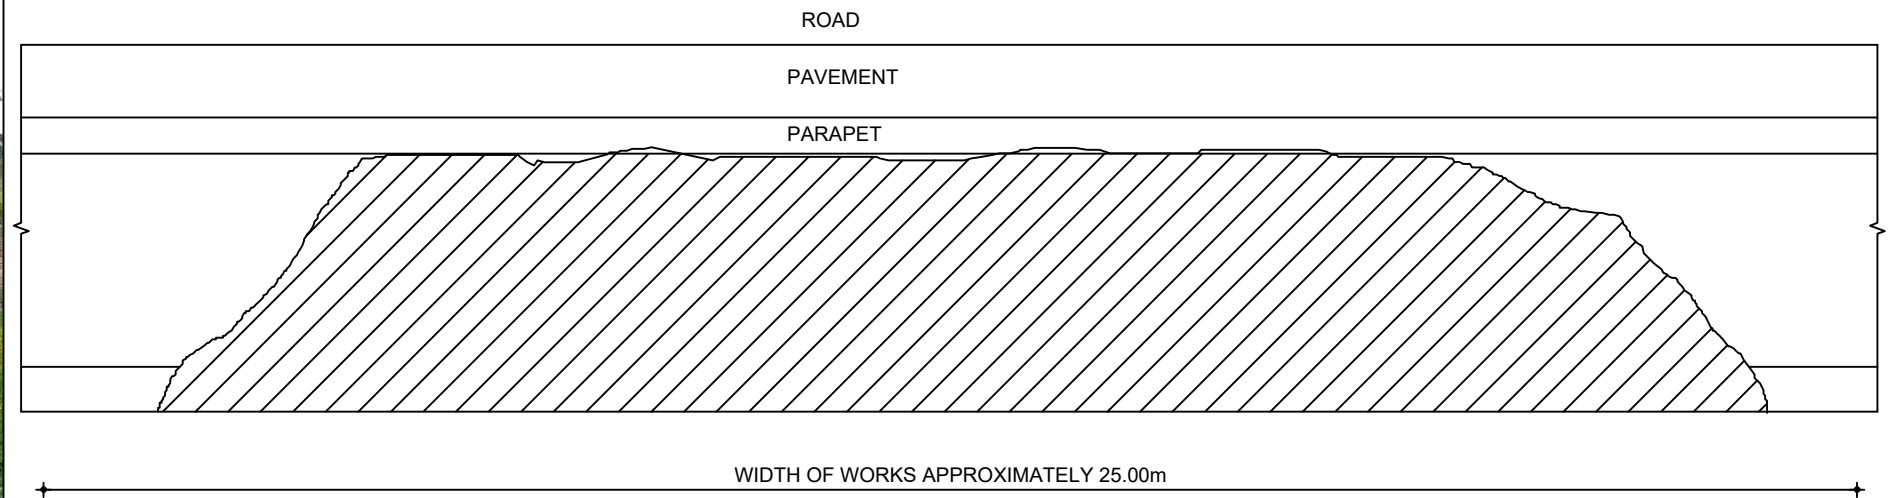


APPROXIMATE PLAN

SC. 1/100

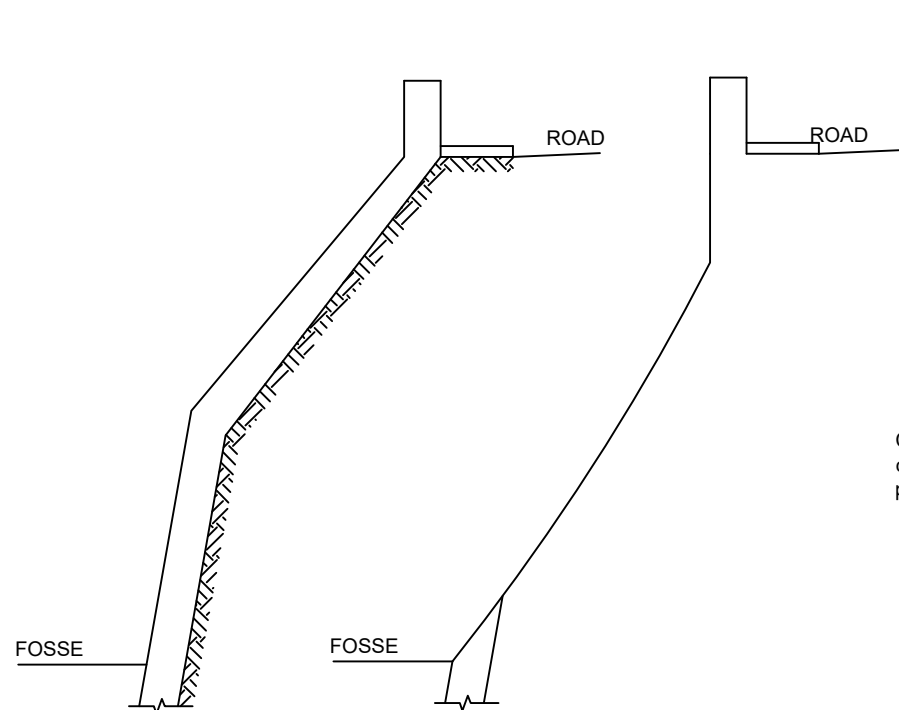


APPROXIMATE SECTION

SC. NOT TO SCALE (NTS)

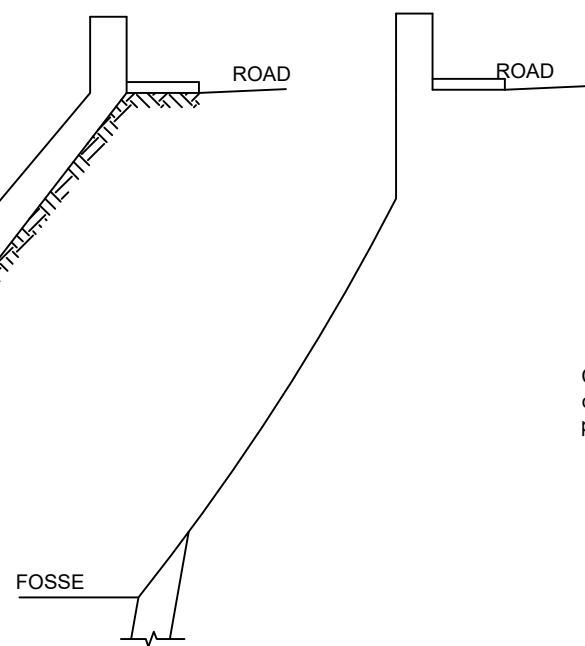


APPROXIMATE SLIDE

SC. NOT TO SCALE (NTS)

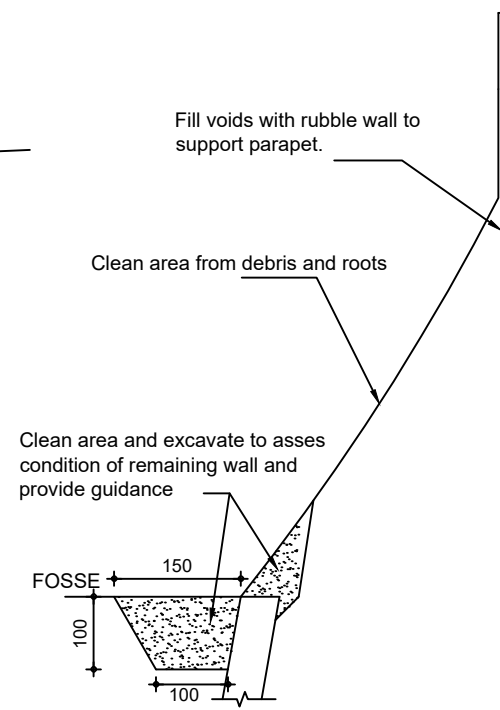


AREA TO CLEAN

SC. NOT TO SCALE (NTS)

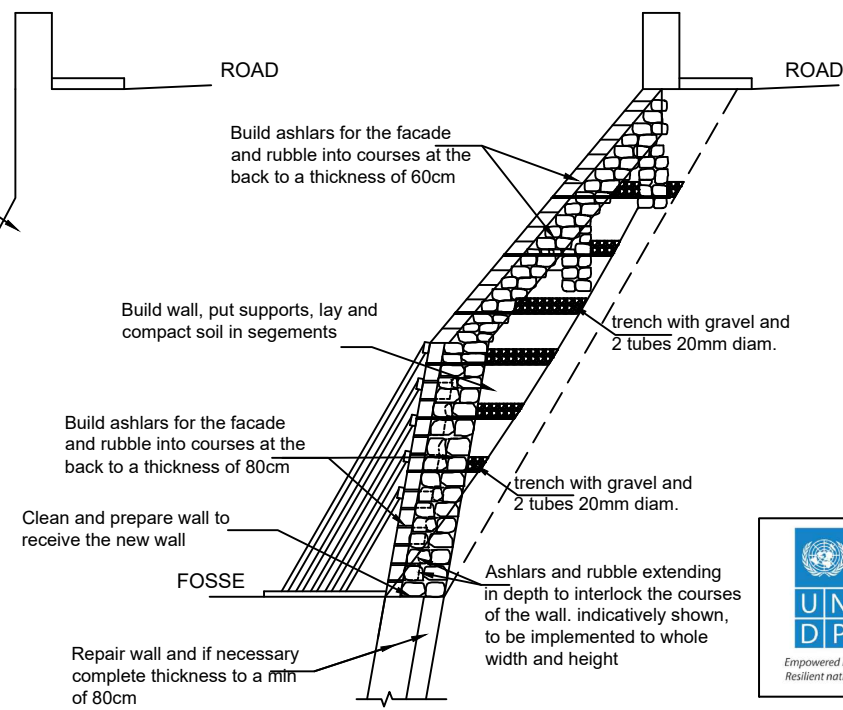

REPAIR WORKS

SC. NOT TO SCALE (NTS)

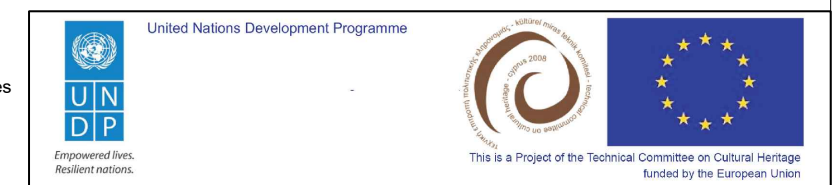

Project Title: NICOSIA WALLS REPAIRS			
Design:	Name	Surname:	Licence no:
Engineer:	Michael	Pittas	A060693
Date:	June 2019	Code: C19012	Scale: On drawing
Drawing name: PLANS - SECTIONS APPROXIMATION OF COLLAPSE & REPAIRS			Drawing No: 01