



EXISTING  
SEPTIC TANK




## ROOF SLOPE PLAN

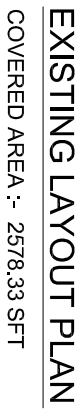


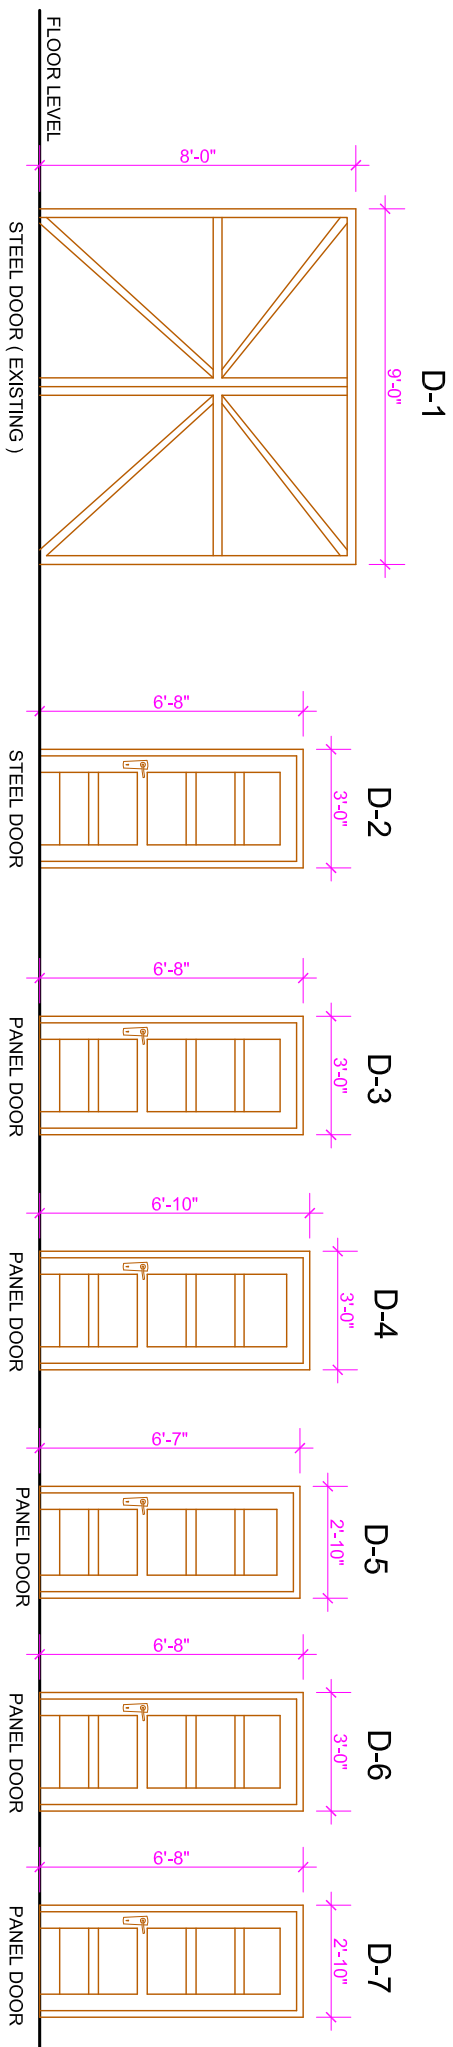


ELEVATIONS ( EXISTING DOORS )

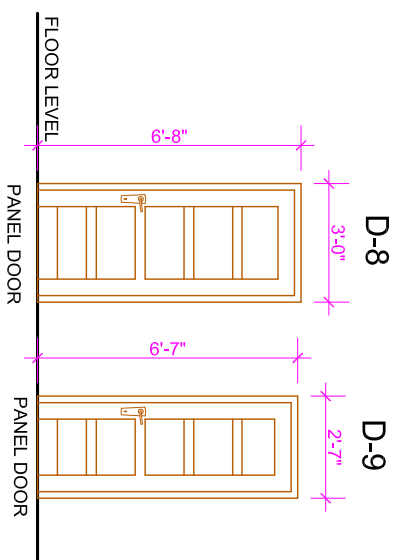


ELEVATIONS ( EXISTING DOORS )

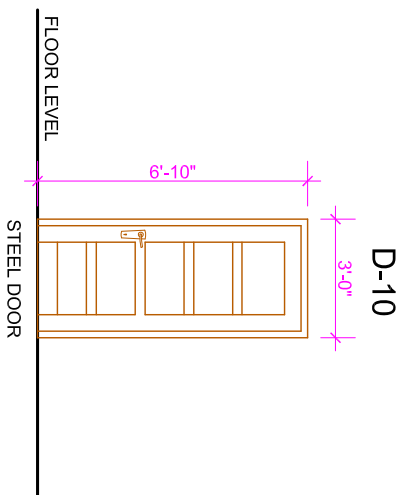


ELEVATION ( PROPOSED DOOR )

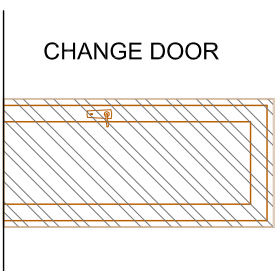


LEGEND

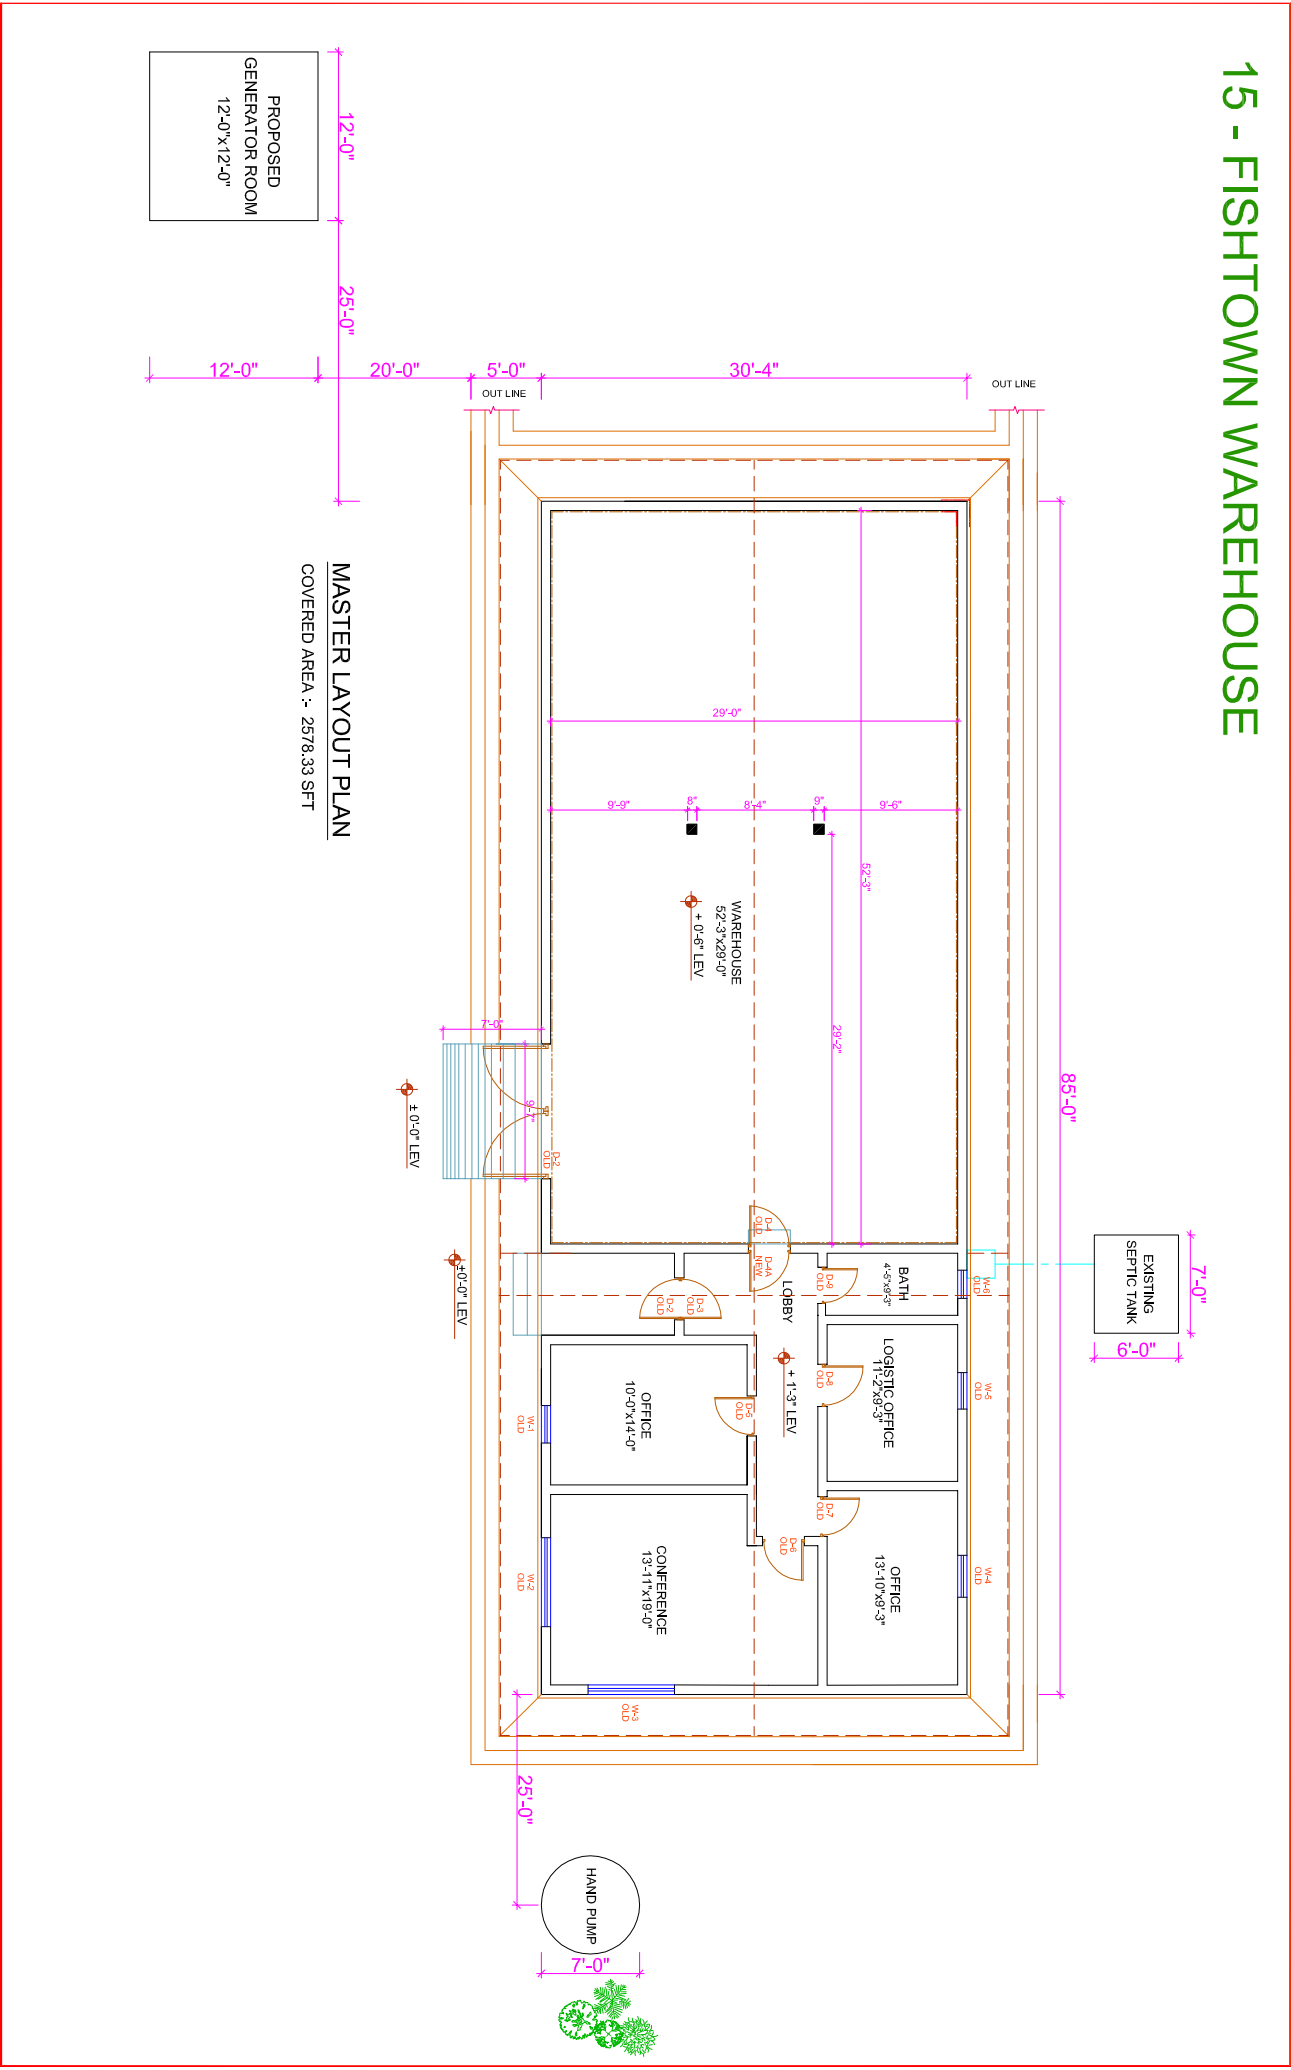[illegible]


# 15 - FISHTOWN WAREHOUSE

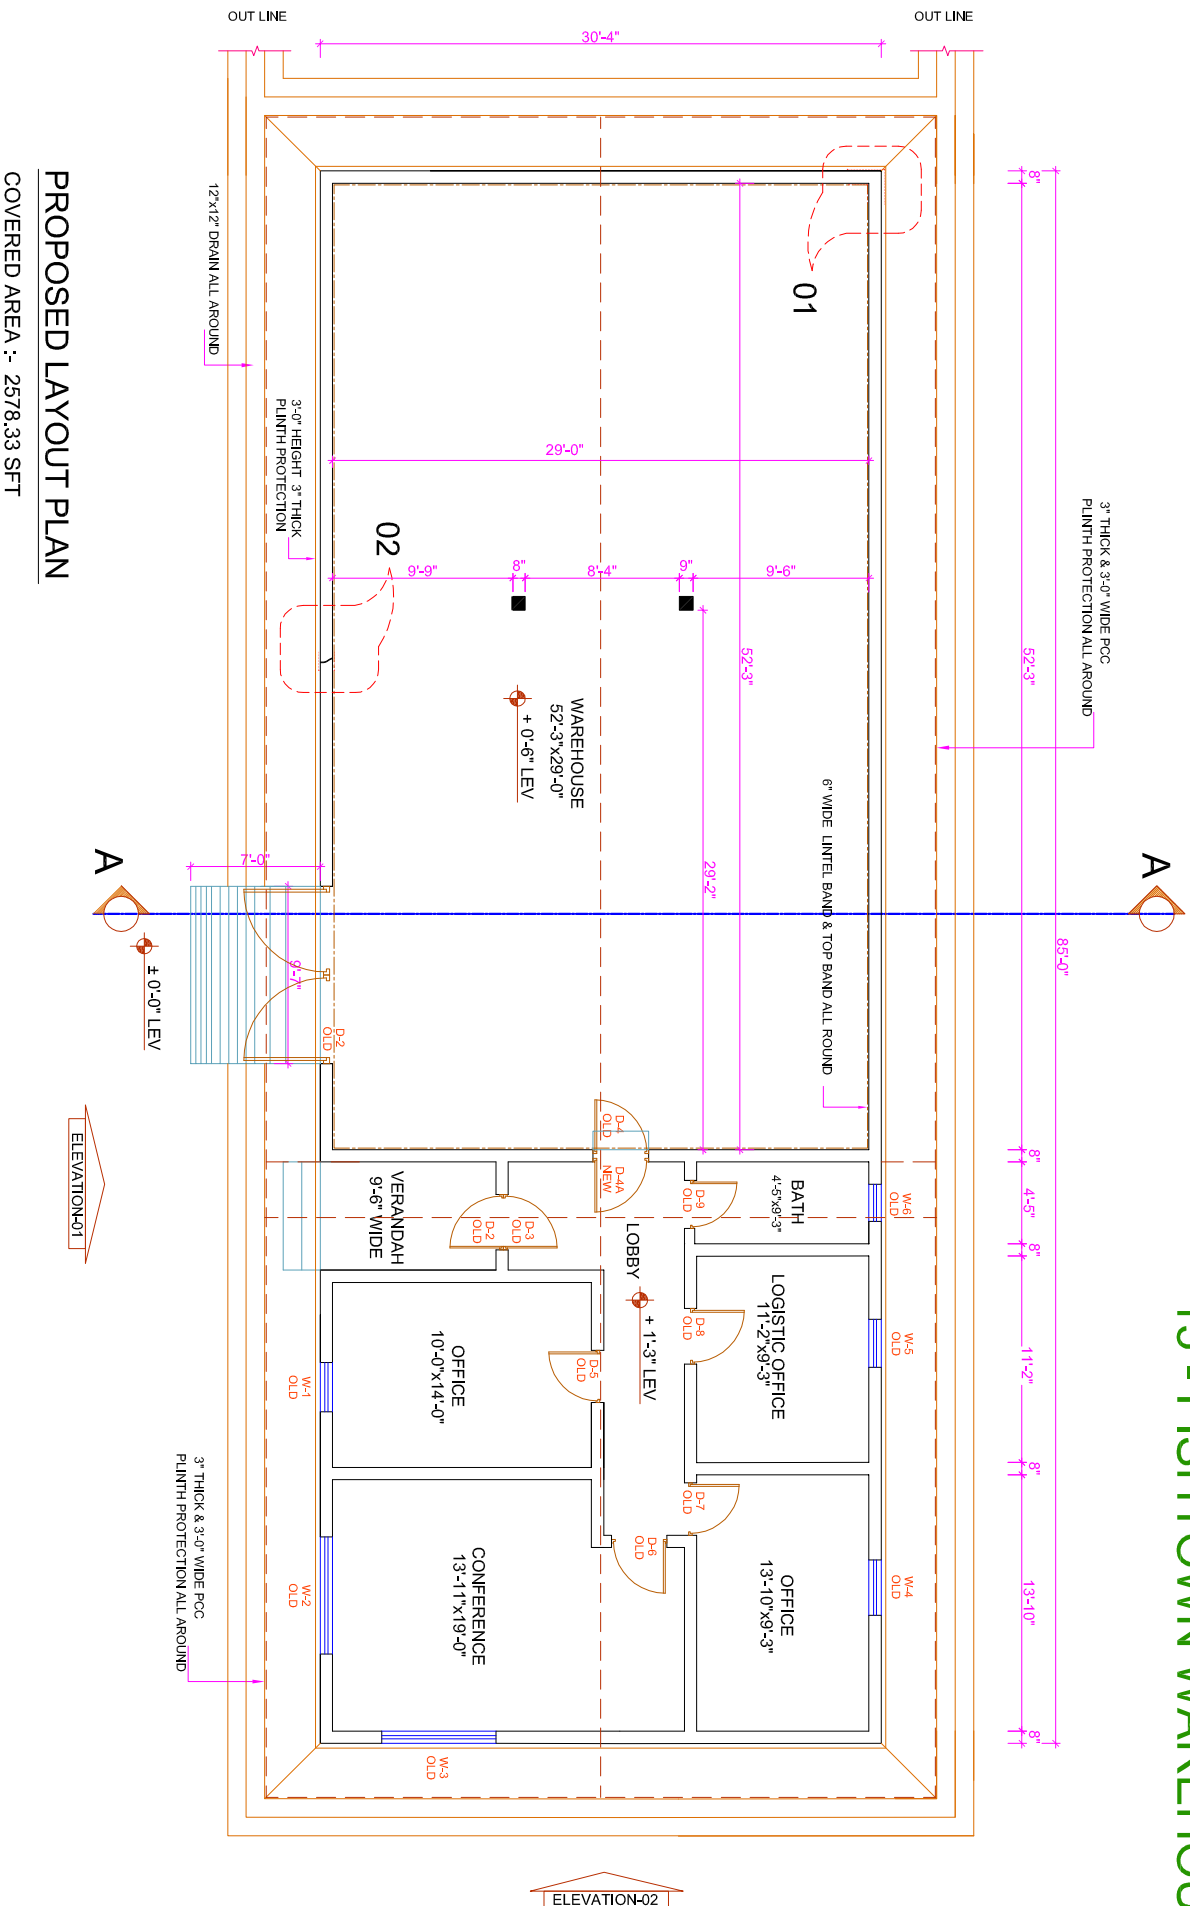


# 15 - FISHTOWN WAREHOUSE

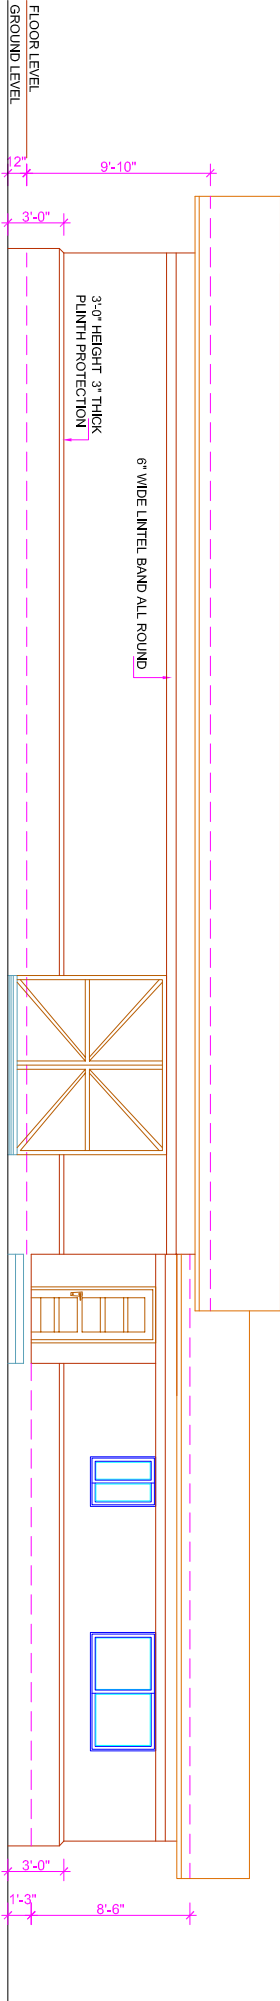


ELEVATION - 01

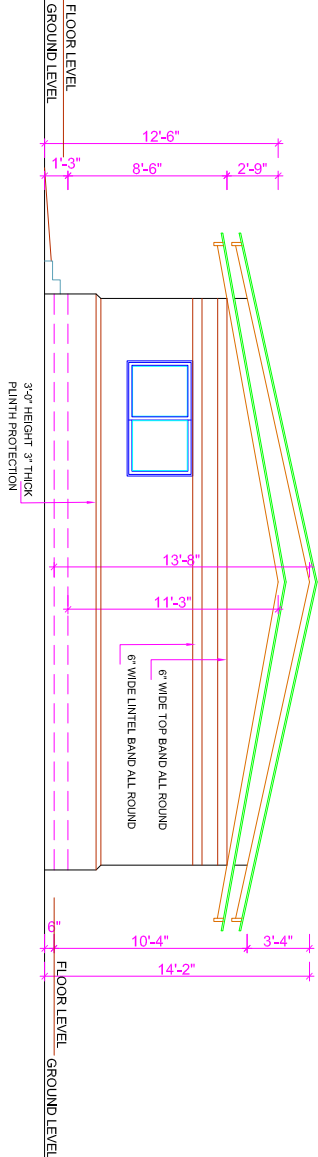

# 15 - FISHTOWN WAREHOUSE

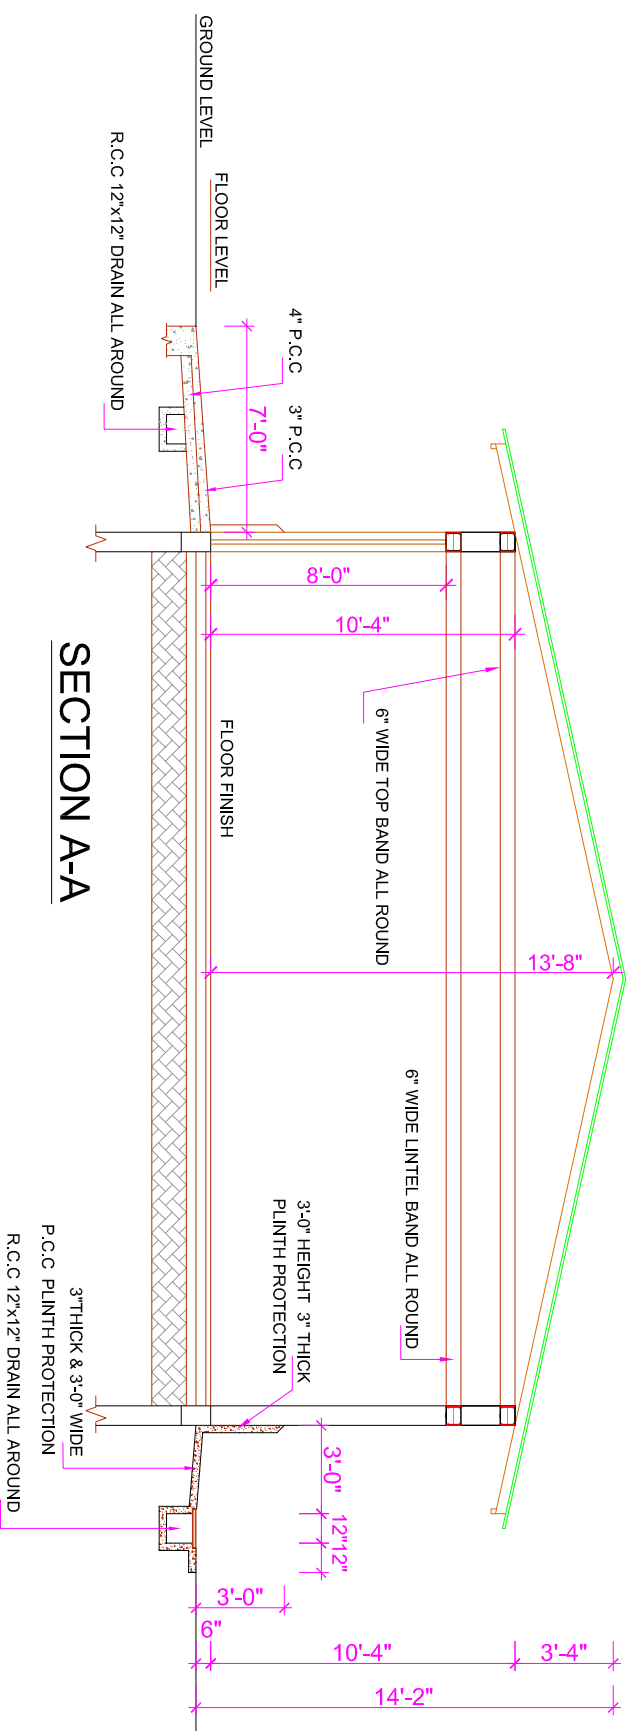

# 15 - FISHTOWN WAREHOUSE

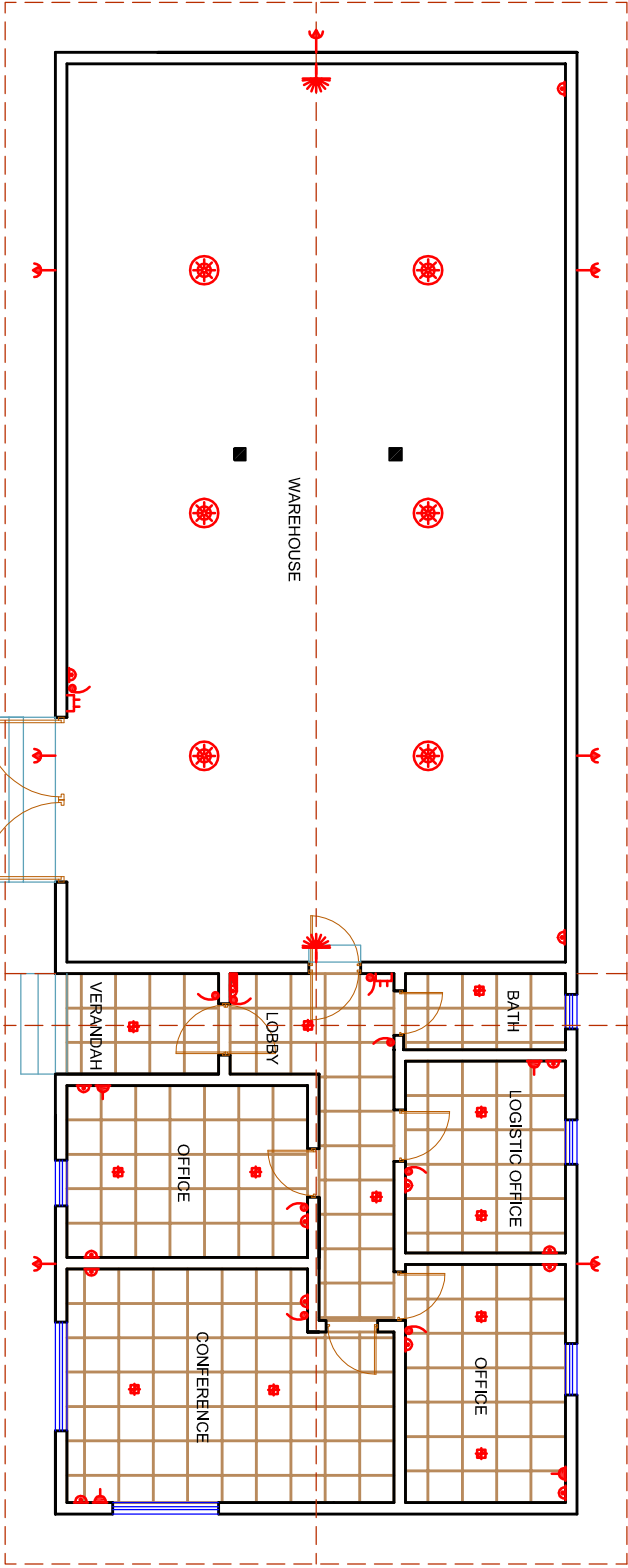


## CEILING & ELECTRICAL LAYOUT PLAN

24"x24" FALSE CEILING GYPSUM BOARD WITH ALUMINUM FRAME


LEGEND	
DISTRIBUTION BOARD	
SWITCH BOARD	
2 WAY SWITCH	
SPOT LIGHT	
HANGING LIGHT	
WALL BRACKET BULB	
WALL LIGHT	
SOCKET OUTLET 3 PIN 5 AMP	
POWER PLUG	




# TYPICAL BLOW UP DETAIL

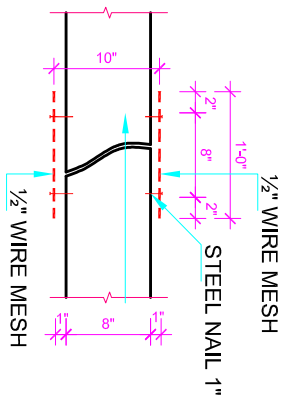


DETAIL AT 02

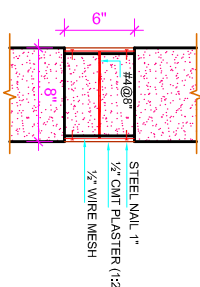


DETAIL OF LINTEL BAND

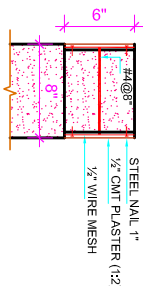


DETAIL OF TOP BAND

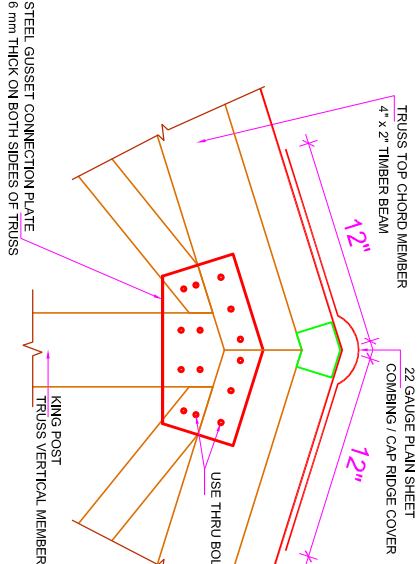


DETAIL AT 05

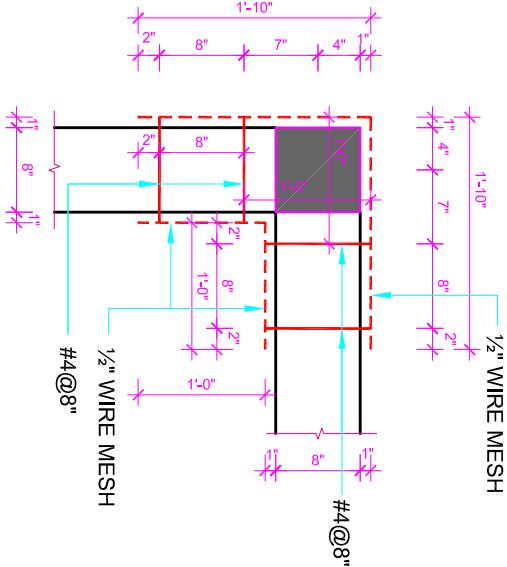

DETAIL AT 01


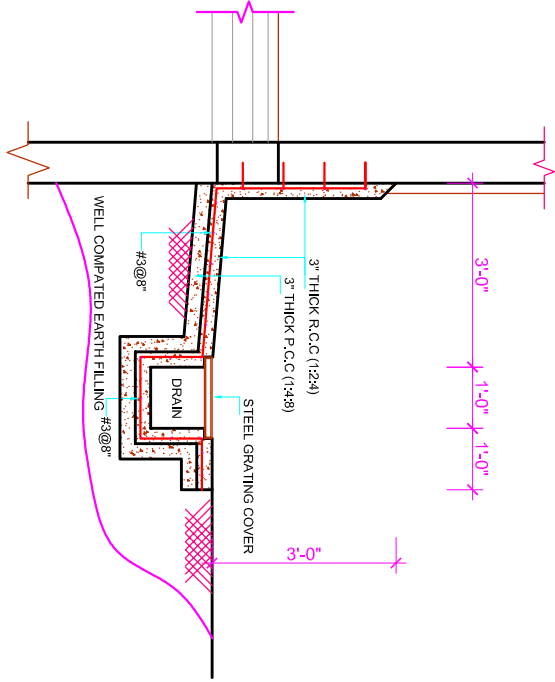


DETAIL AT 03  
PLINTH PROTECTION & DRAIN

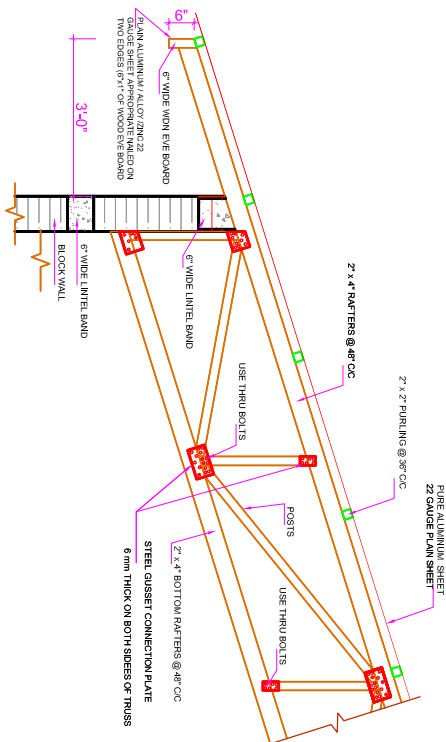





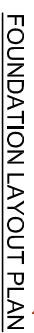 



DETAIL AT 04

## R.C.C JALI





# TYPICAL DETAIL OF GENERATOR ROOM


LEGEND	
DISTRIBUTION BOARD	
SWITCH BOARD	
SPOT LIGHT	
WALL BRACKET BULB	
WALL LIGHT	
AUTOMATIC TRANSFER SWITCH 40AMP	
SOCKET OUTLET 3 PIN 5 AMP	
POWER PLUG	

SECTION AT X-X

WOODING TRUSS

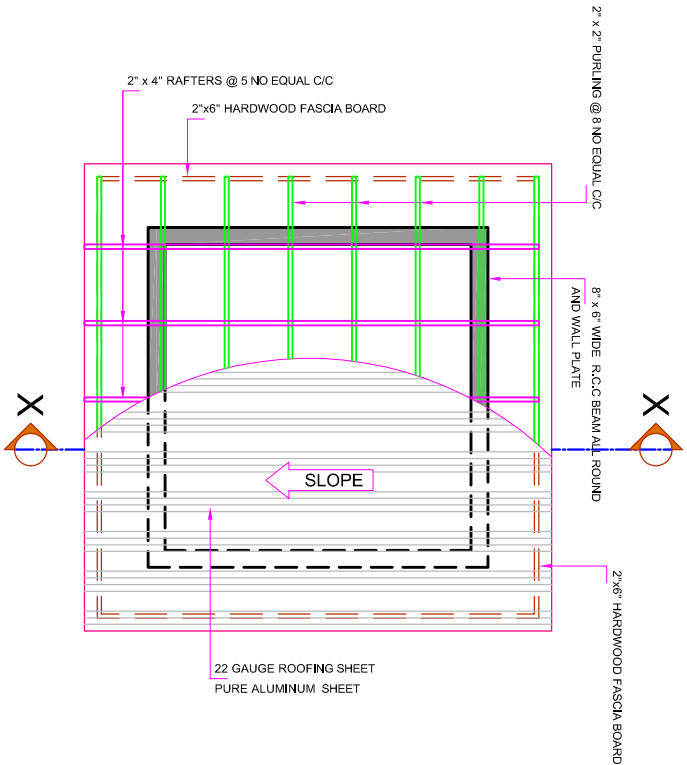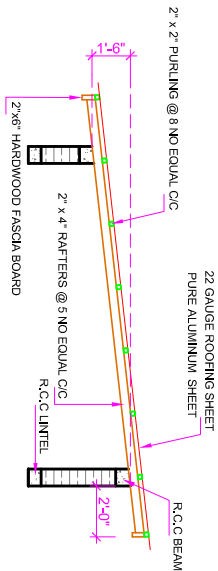

ROOF PLAN TRUSS

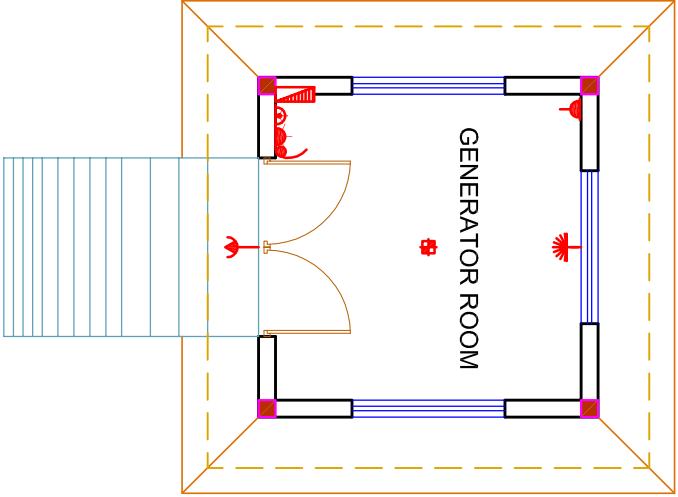

ELECTRICAL LAYOUT PLAN