


20 - CESTOS WAREHOUSE

84'-3"

EXISTING
SEPTIC TANK
5'-10"x5'-3"

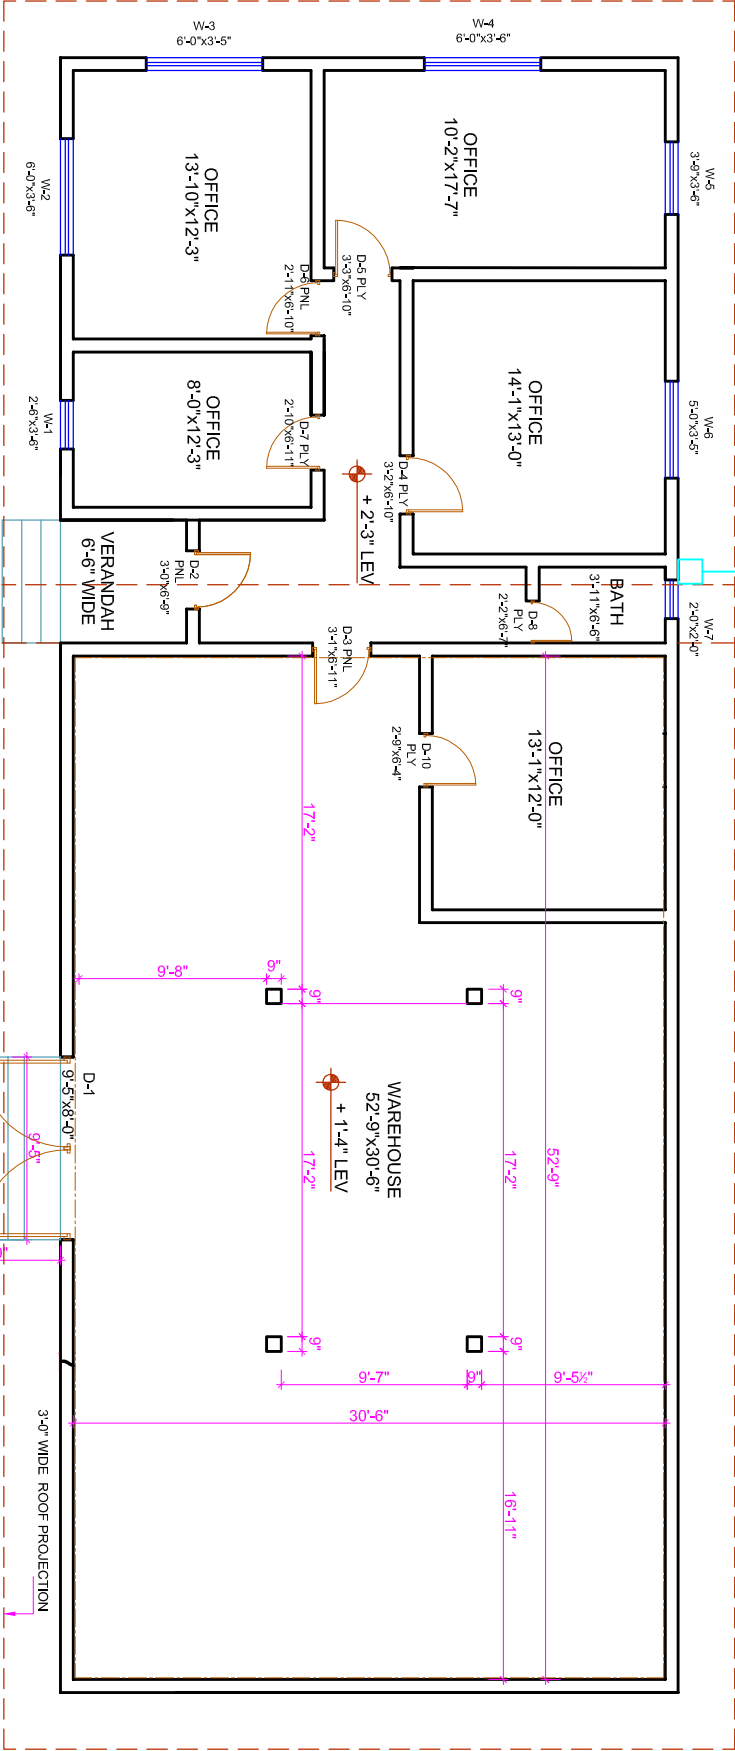

EXISTING LAYOUT PLAN

COVERED AREA :- 2681.96 SFT


± 0'-0" LEV

20 - CESTOS WAREHOUSE

EXISTING
SEPTIC TANK
5'-0"x6'-3"


MASTER LAYOUT PLAN

COVERED AREA -> 2681.96 SFT

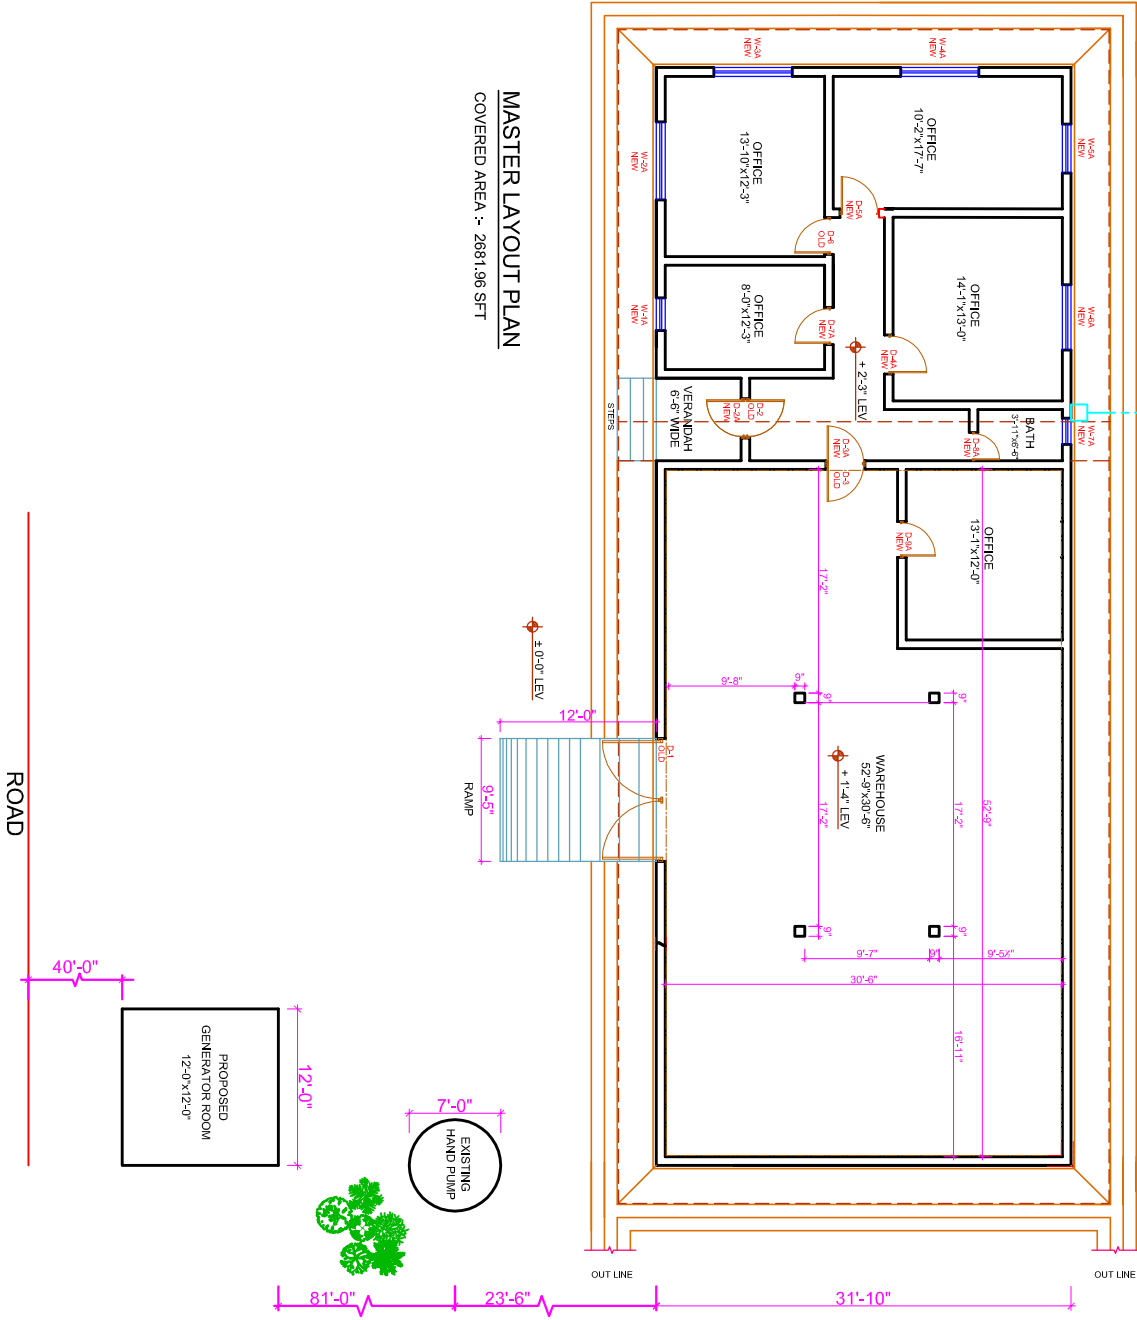




20 - CESTOS WAREHOUSE

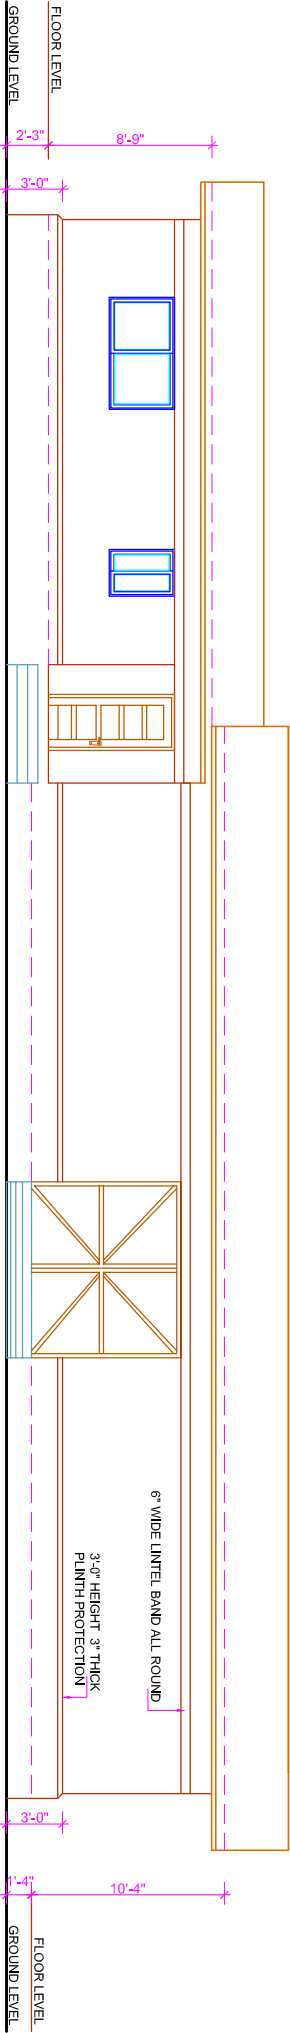


ELEVATION - 01

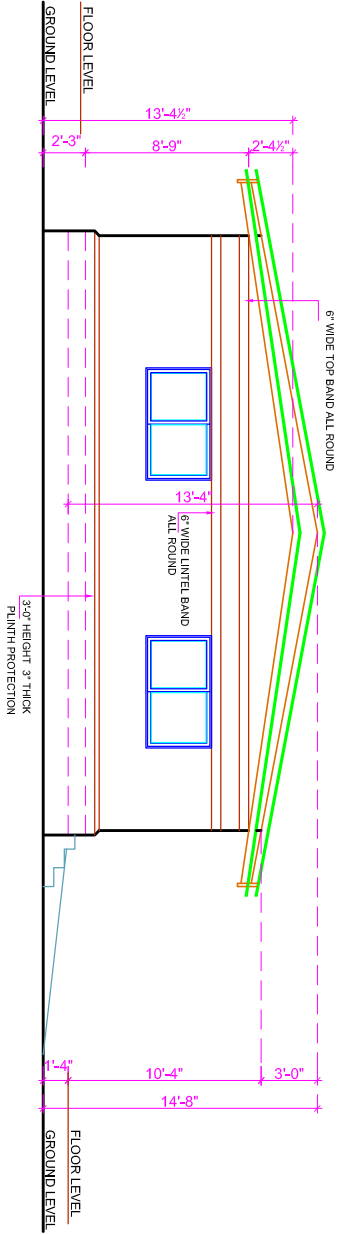


ELEVATION - 02

20 - CESTOS WAREHOUSE

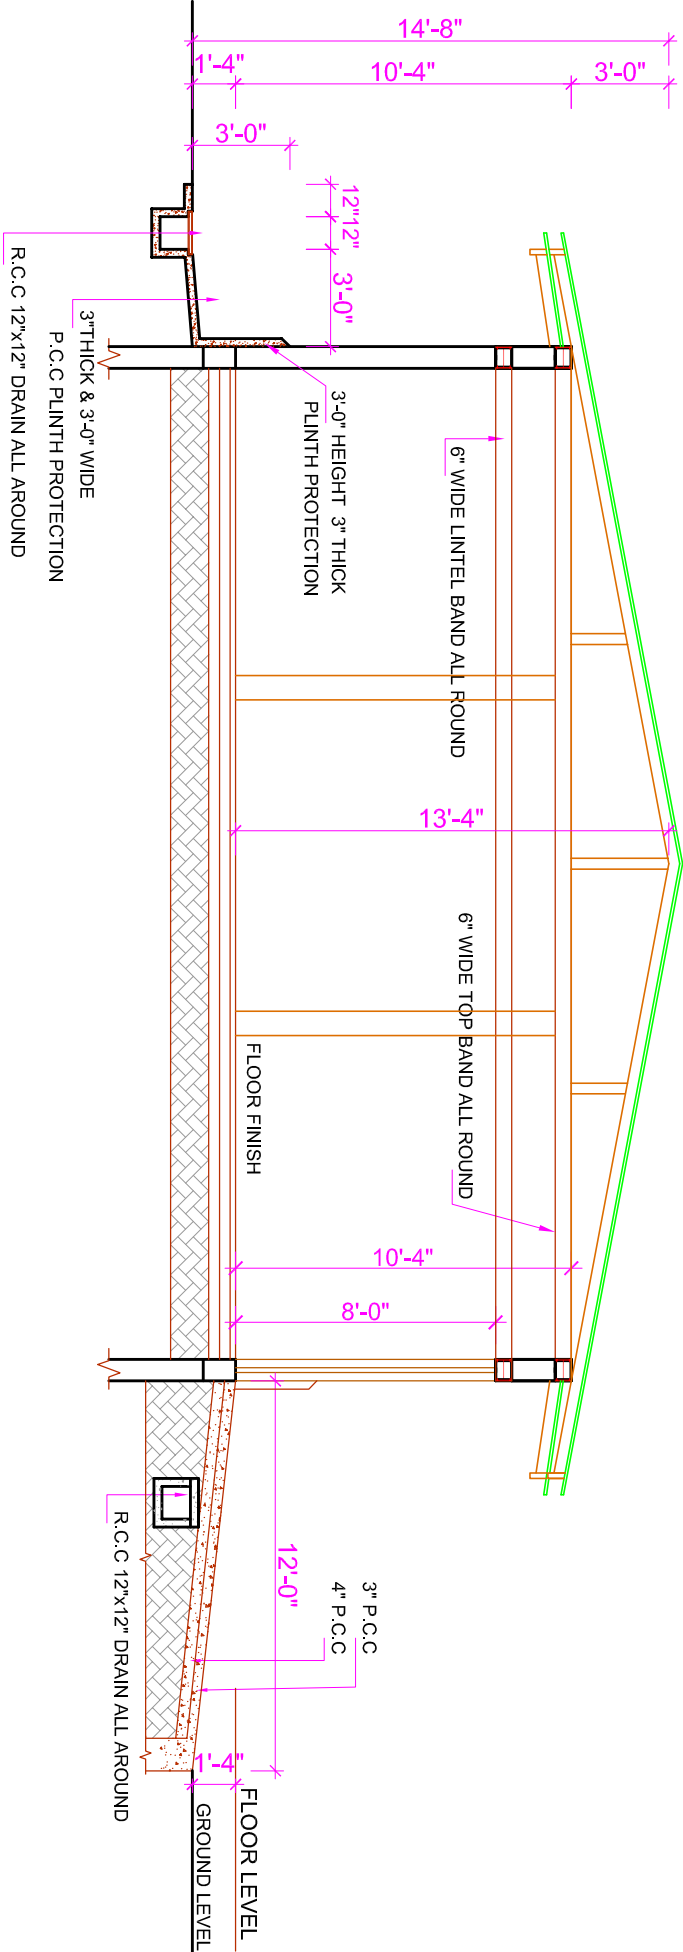

SECTION A-A

20 - CESTOS WAREHOUSE

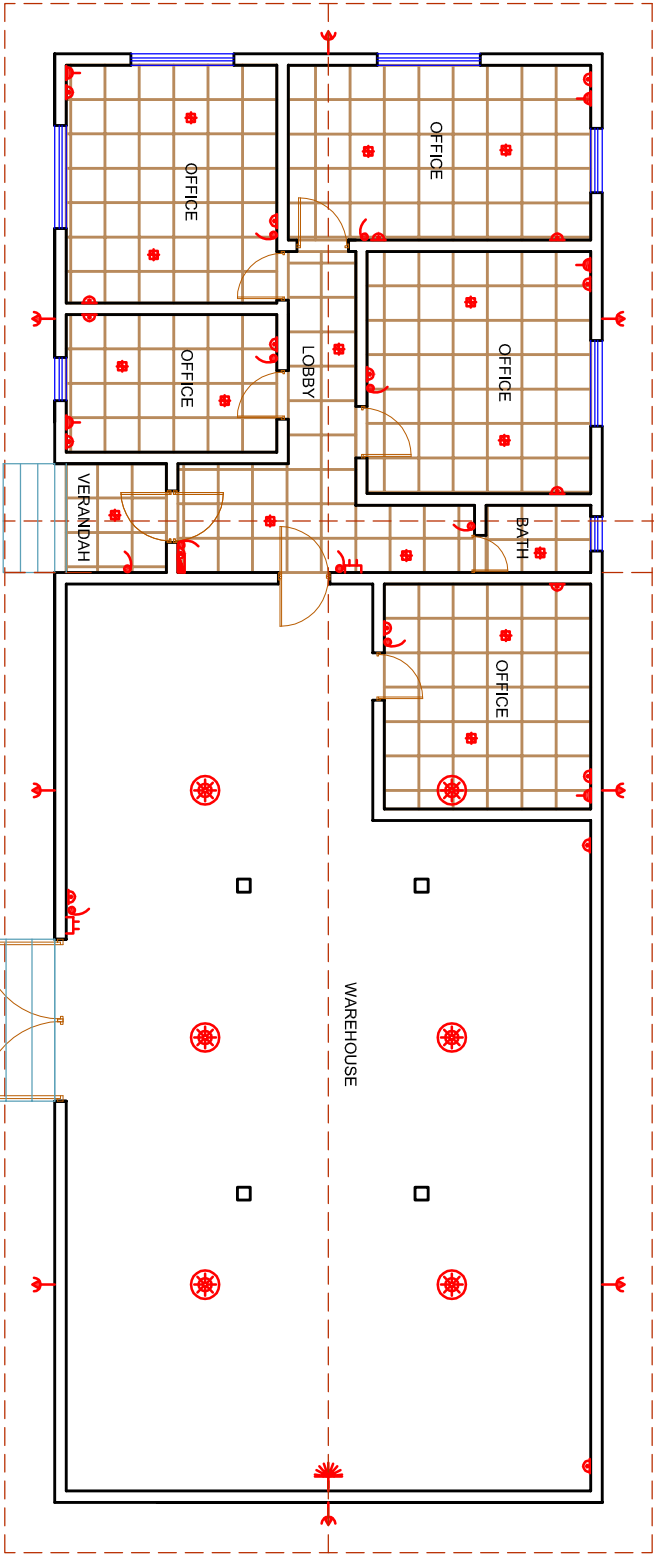


CEILING & ELECTRICAL LAYOUT PLAN

24"x24" FALSE CEILING GYPSUM BOARD WITH ALUMINUM FRAME

| LEGEND | |
|---------------------------|--|
| DISTRIBUTION BOARD | |
| SWITCH BOARD | |
| 2 WAY SWITCH | |
| SPOT LIGHT | |
| HANGING LIGHT | |
| WALL BRACKET BULB | |
| WALL LIGHT | |
| SOCKET OUTLET 3 PIN 5 AMP | |
| POWER PLUG | |

ELEVATION-02

 SLOPE

SLOPE

SLOPE

SLOPE

SLOPE

SLOPE




SLOPE

SLOPE

ELEVATION-01



ROOF SLOPE PLAN

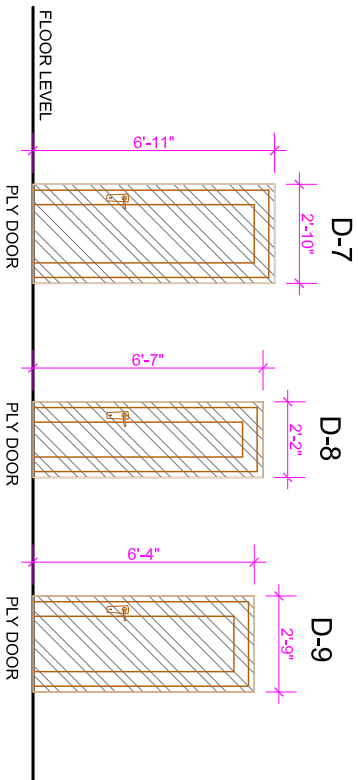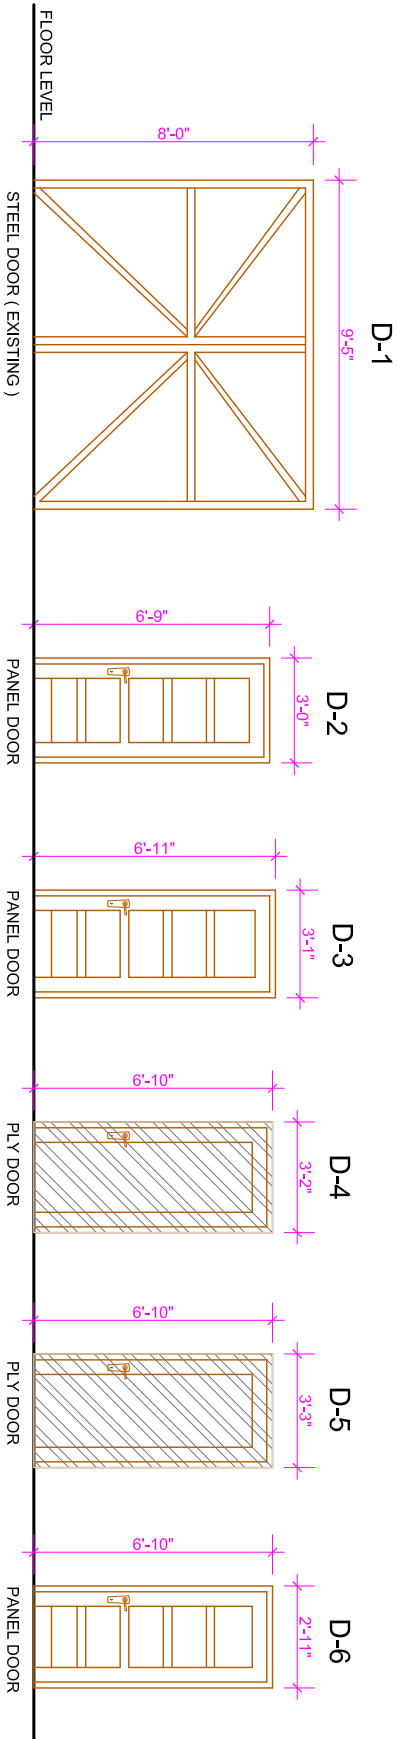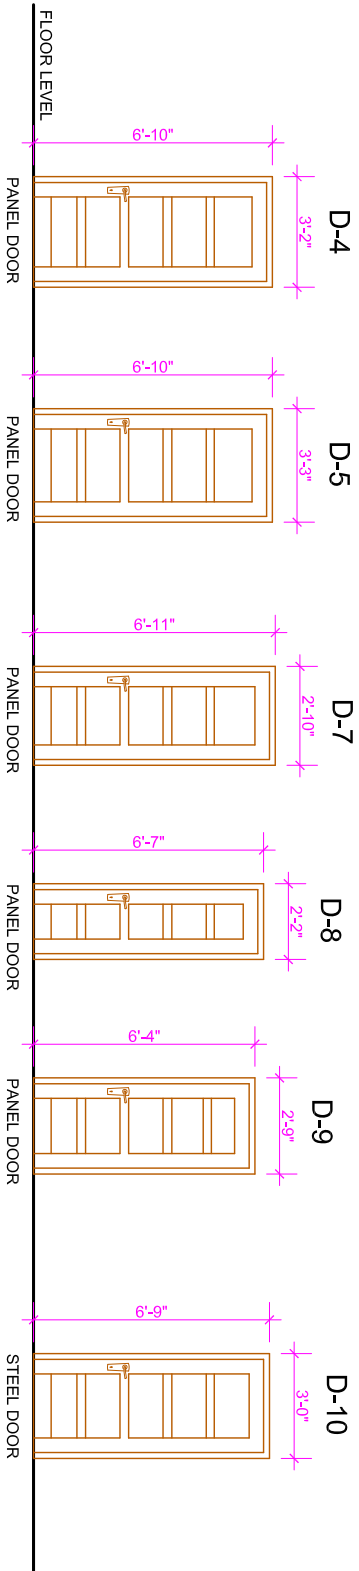

ELEVATIONS (EXISTING DOORS)


ABUSEMENT

SCALE


DATE

REMARKS


TYPICAL BLOW UP DETAIL

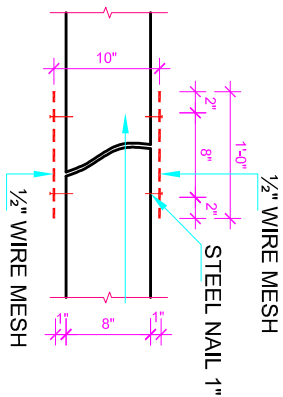


DETAIL AT 02

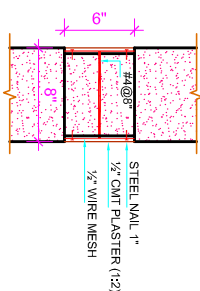


DETAIL OF LINTEL BAND

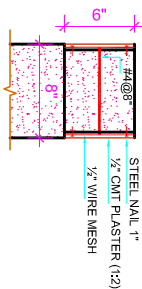


DETAIL OF TOP BAND

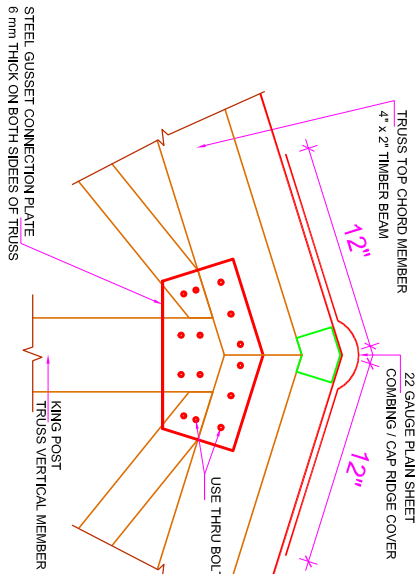


DETAIL AT 05

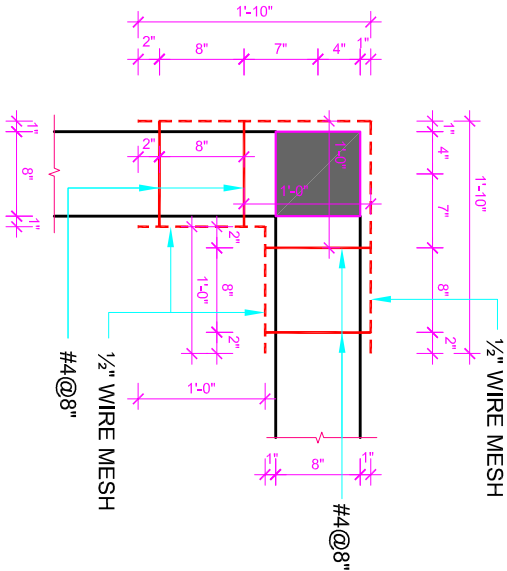

DETAIL AT 01

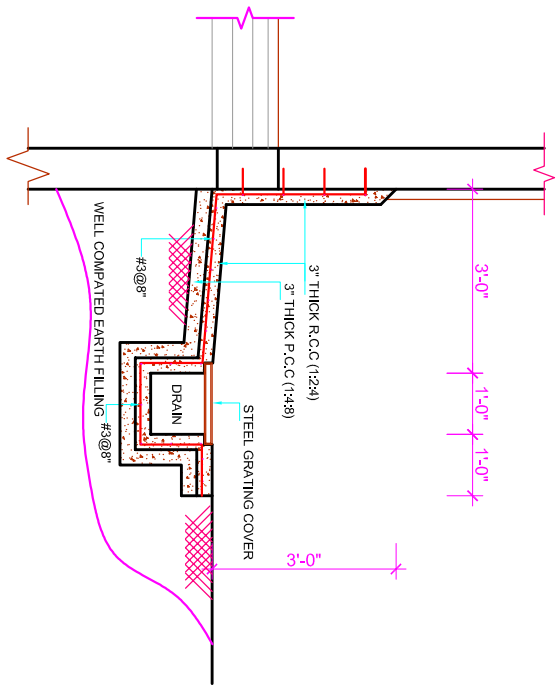

DETAIL AT 03
PLINTH PROTECTION & DRAIN

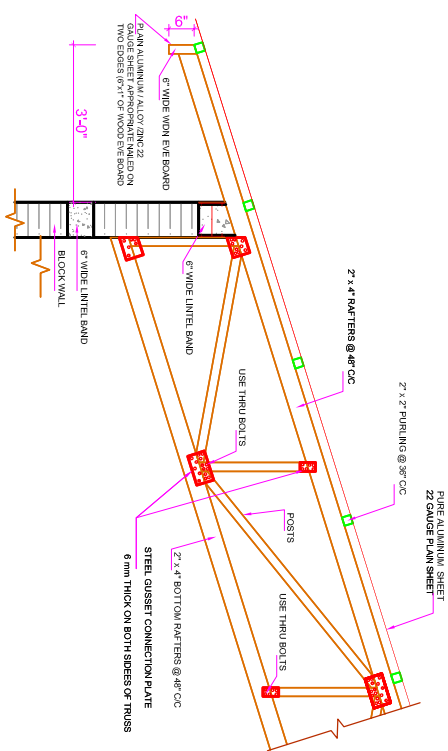


DETAIL AT 04


TYPICAL DETAIL OF GENERATOR ROOM

D-1


R.C.C JALI

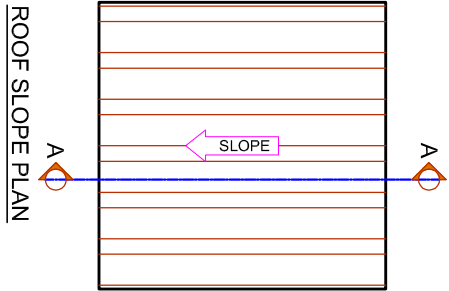


ROOF SLOPE PLAN

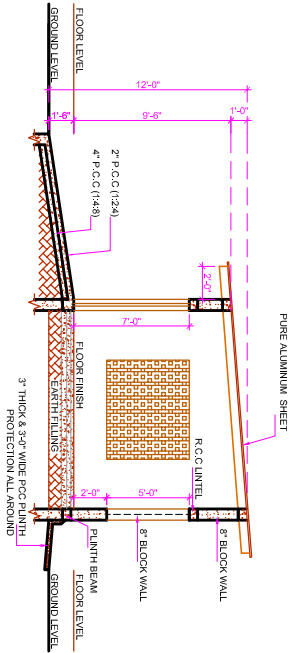


SECTION A-A

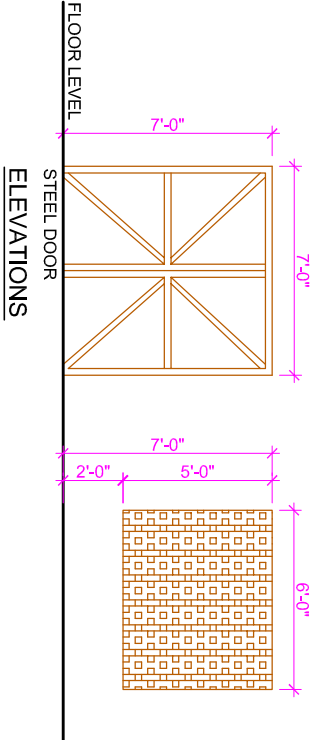


ELEVATIONS

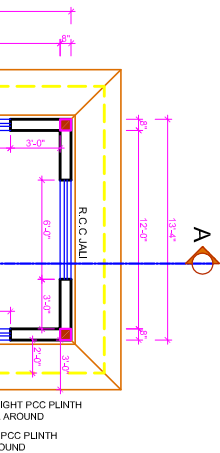


MAIN PLAN (GENERATOR ROOM)
COVERED AREA :- 177.78 SFT

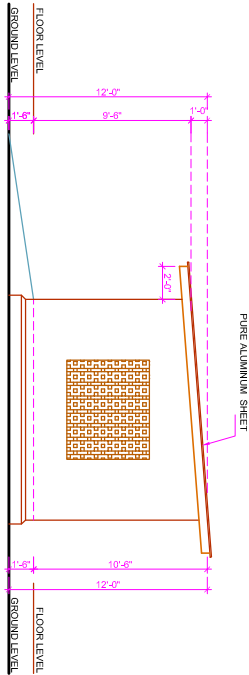


RIGHT ELEVATION

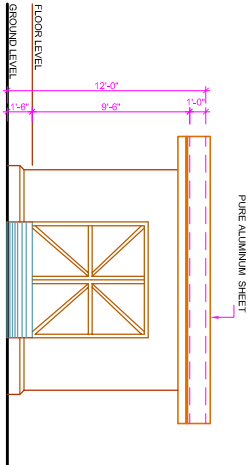


FRONT ELEVATION

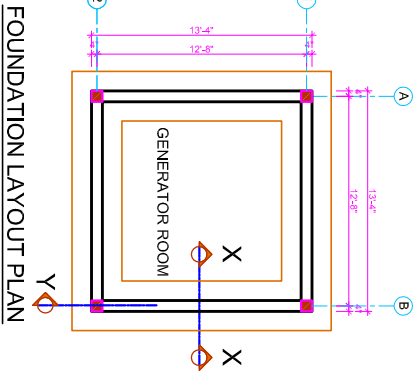


FOUNDATION LAYOUT PLAN

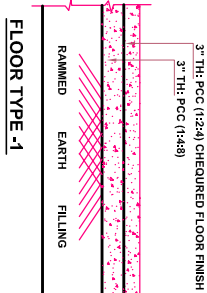

FLOOR TYPE -1

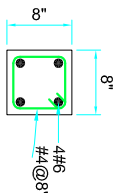



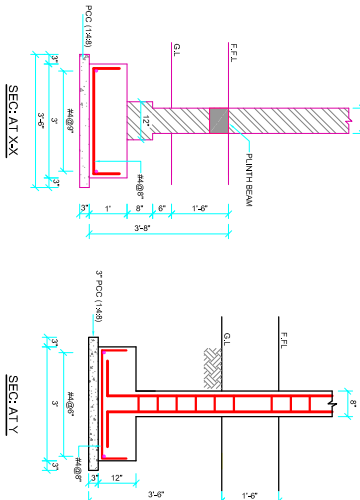





PLAN OF COLUMN





SEC: A-T X-X

SEC: A-T Y


TYPICAL DETAIL OF GENERATOR ROOM

| LEGEND | |
|---------------------------------|---|
| DISTRIBUTION BOARD |  |
| SWITCH BOARD |  |
| SPOT LIGHT |  |
| WALL BRACKET BULB |  |
| WALL LIGHT |  |
| AUTOMATIC TRANSFER SWITCH 40AMP |  |
| SOCKET OUTLET 3 PIN 5 AMP |  |
| POWER PLUG |  |

SECTION AT X-X
WOODING TRUSS

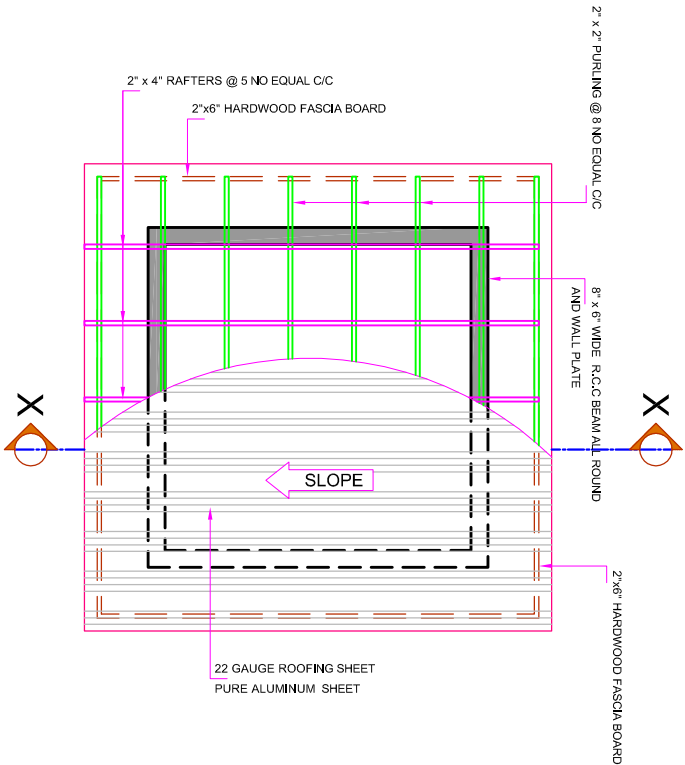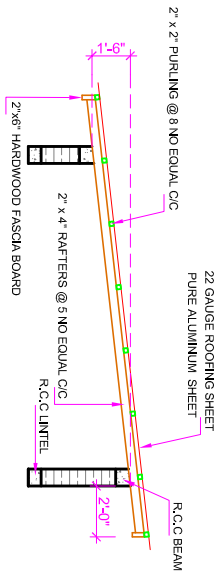

ROOF PLAN TRUSS

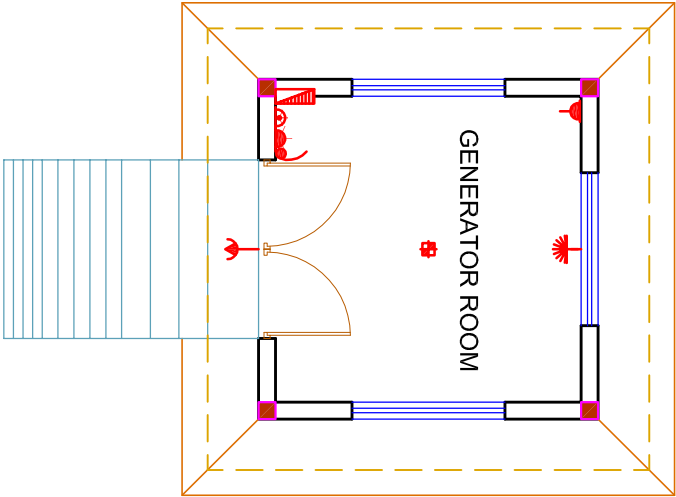

ELECTRICAL LAYOUT PLAN