



09- GBARNGA WAREHOUSE

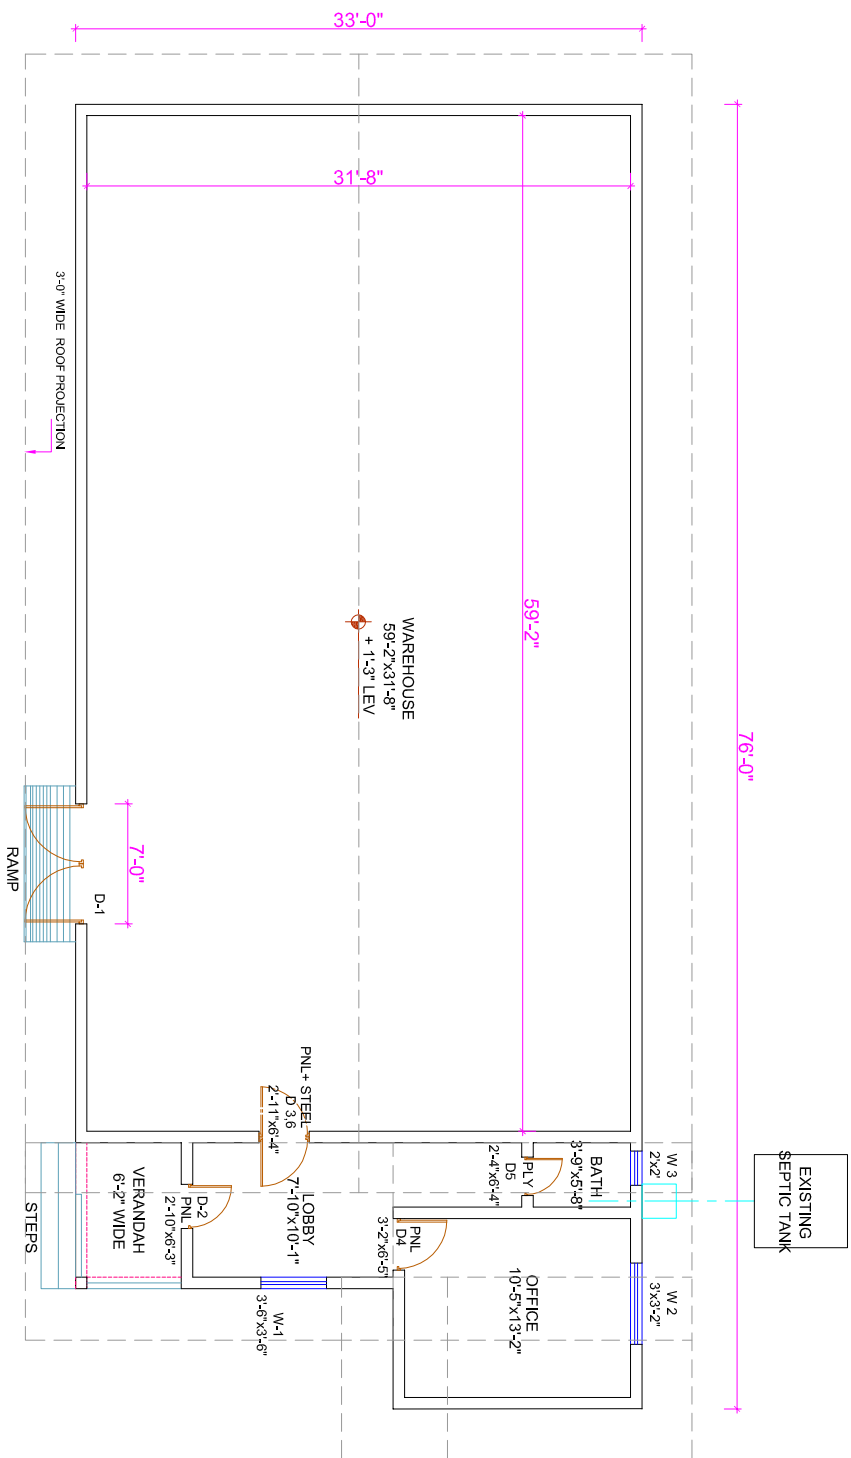


EXISTING LAYOUT PLAN

COVERED AREA :- 2378.51 SFT


09- GBARNGA WAREHOUSE

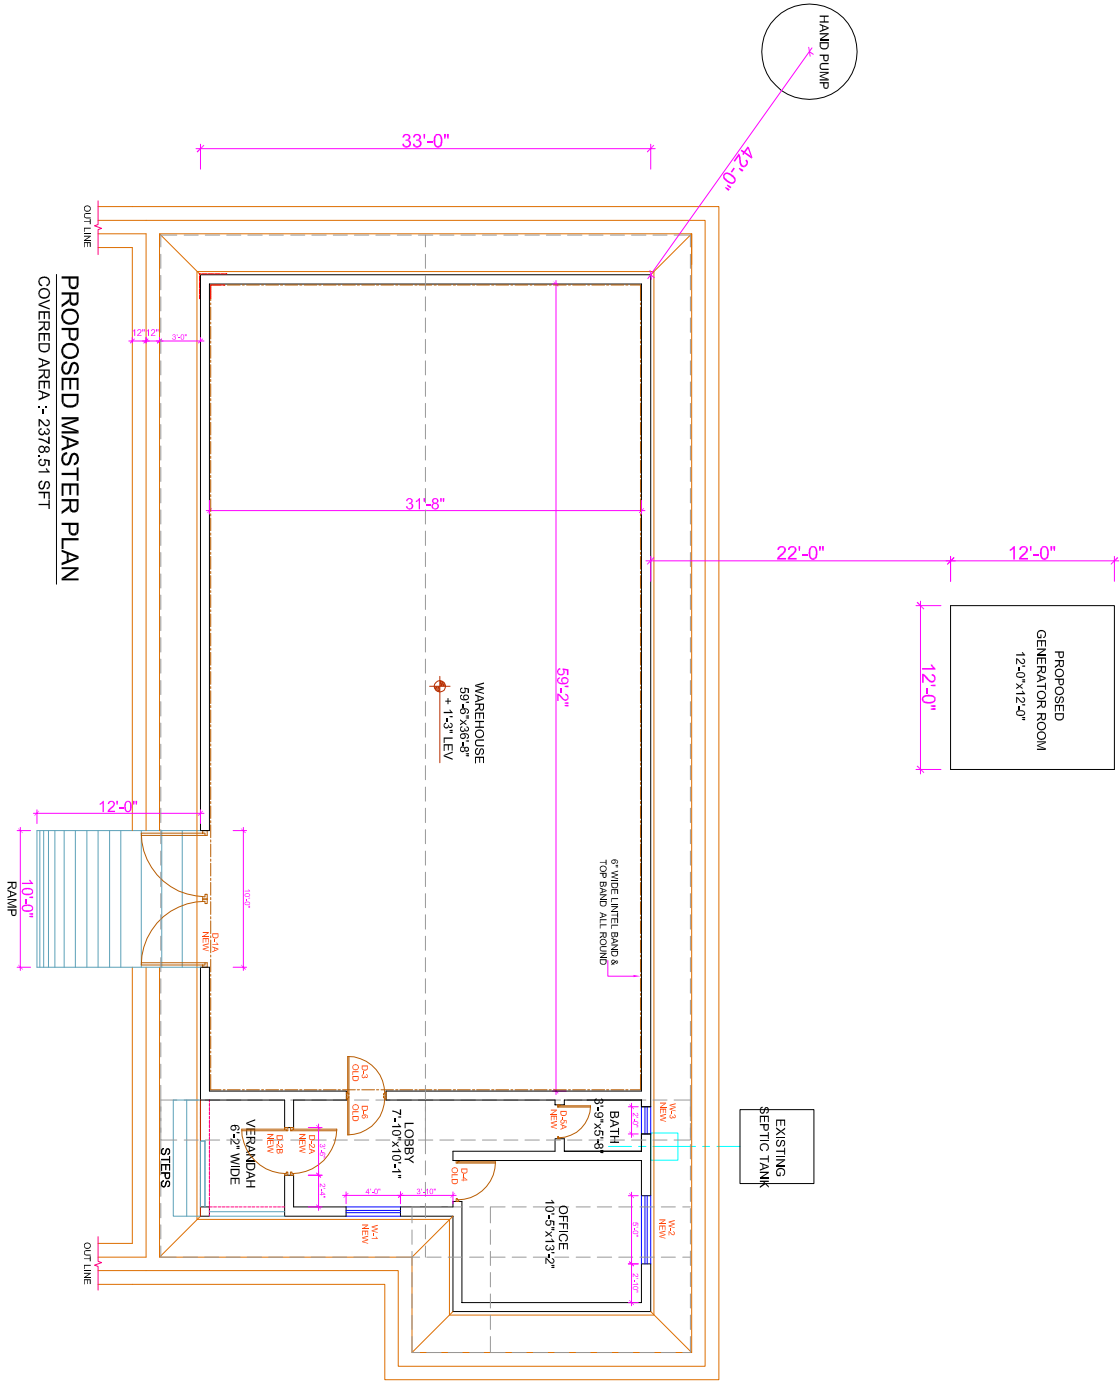


09- GBARNGA WAREHOUSE

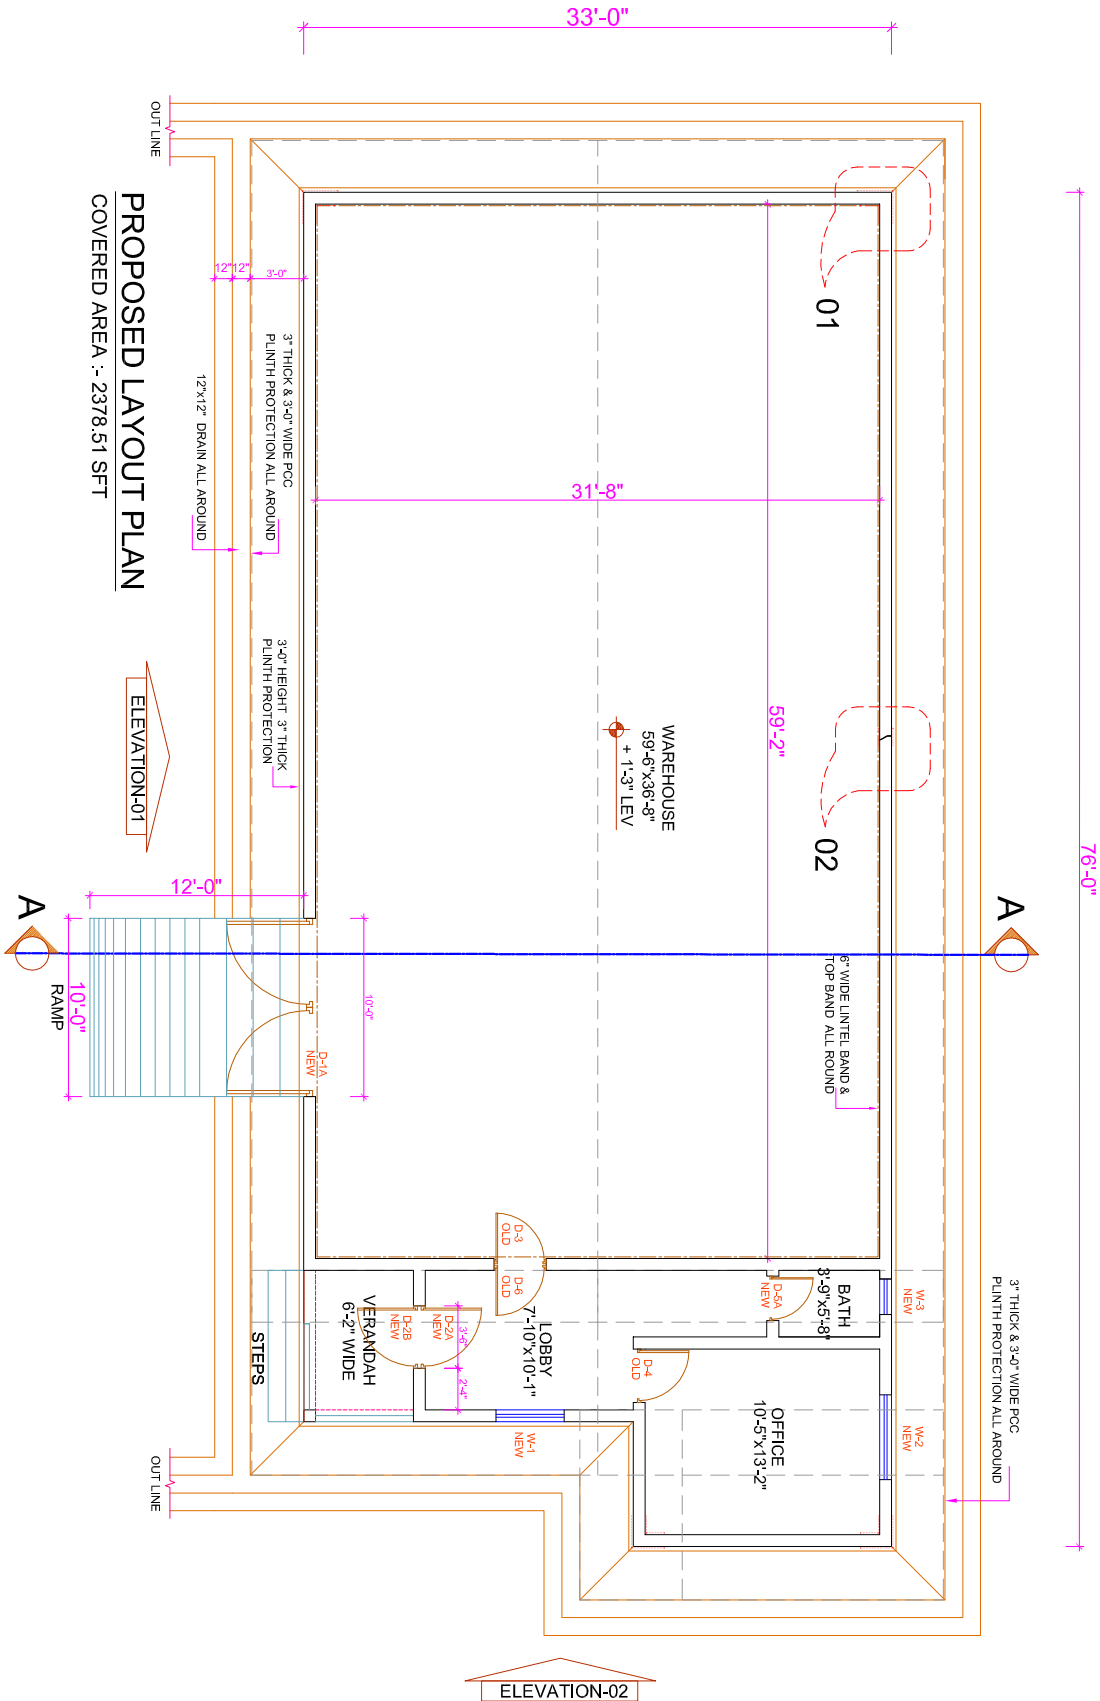

09- GBARNGA WAREHOUSE

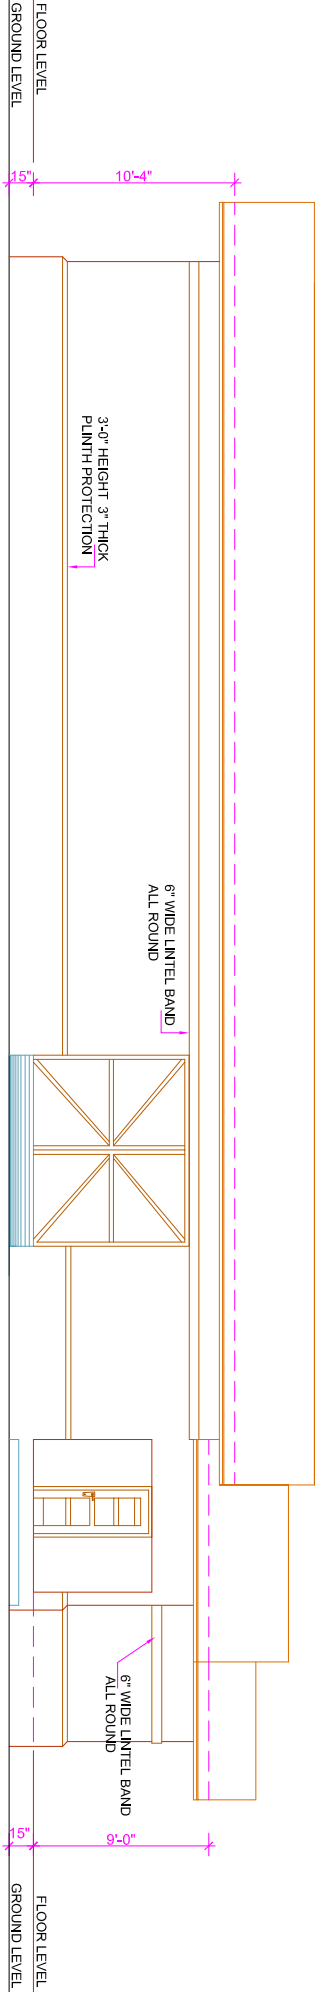


ELEVATION - 01

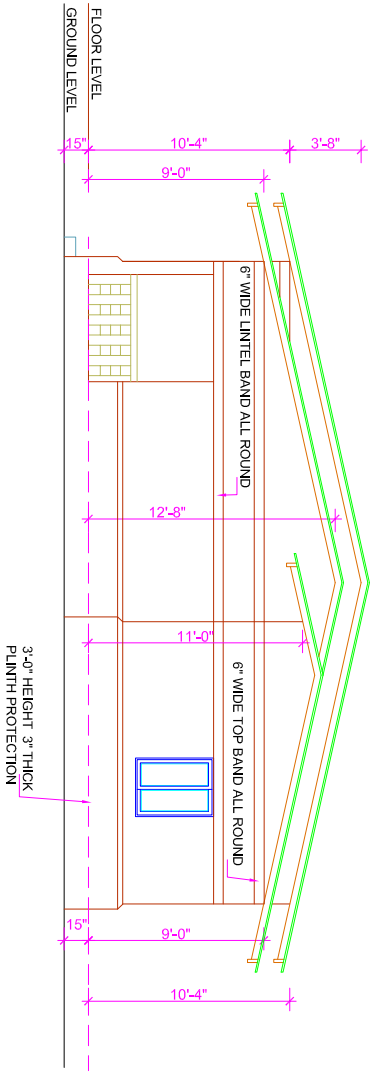


ELEVATION - 02

09- GBARNGA WAREHOUSE

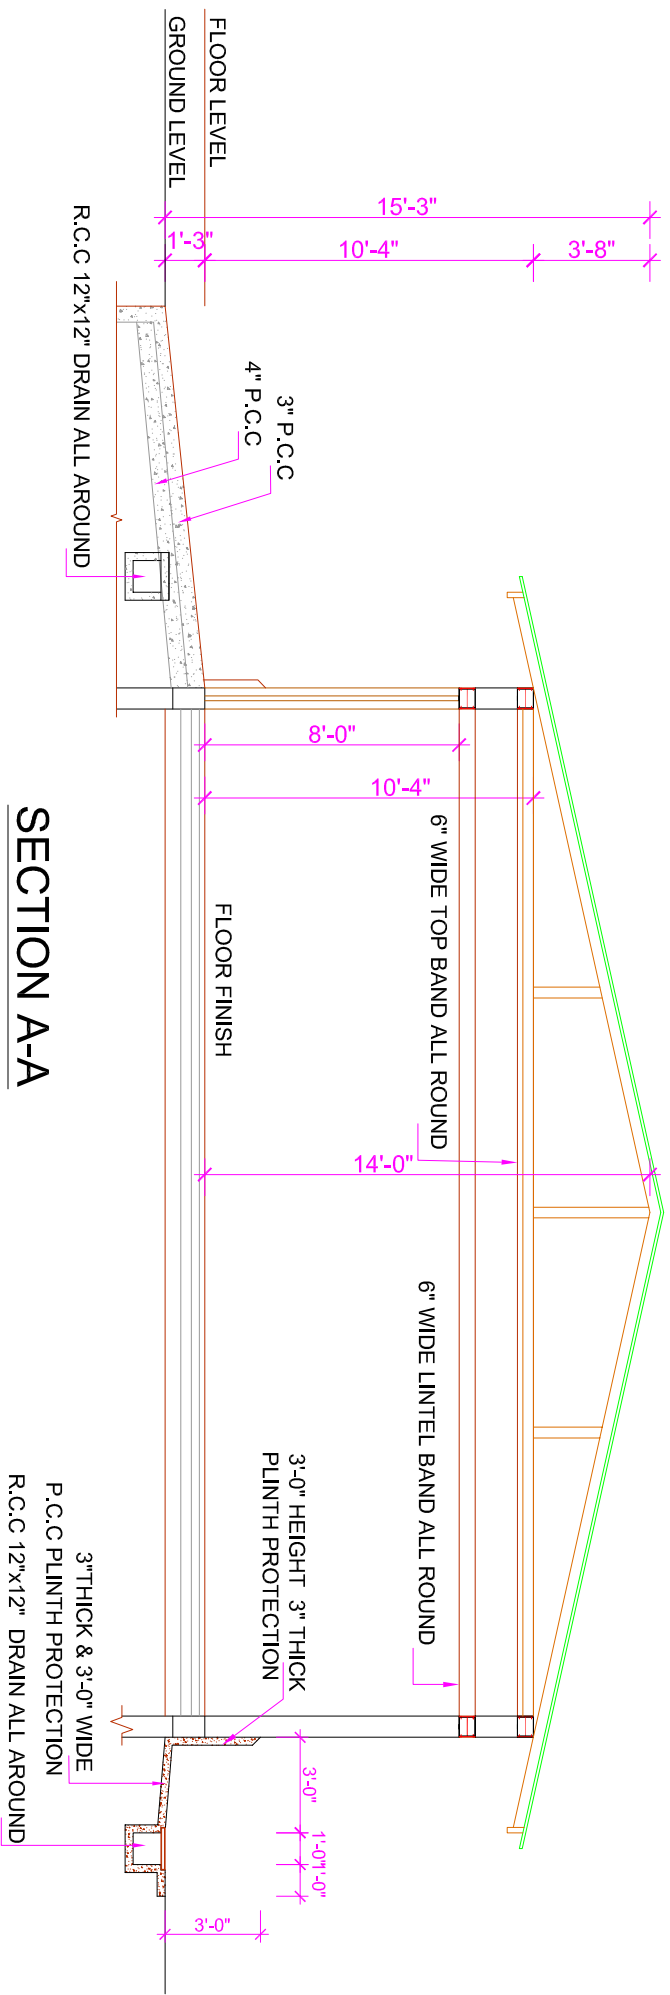


09- GBARNGA WAREHOUSE

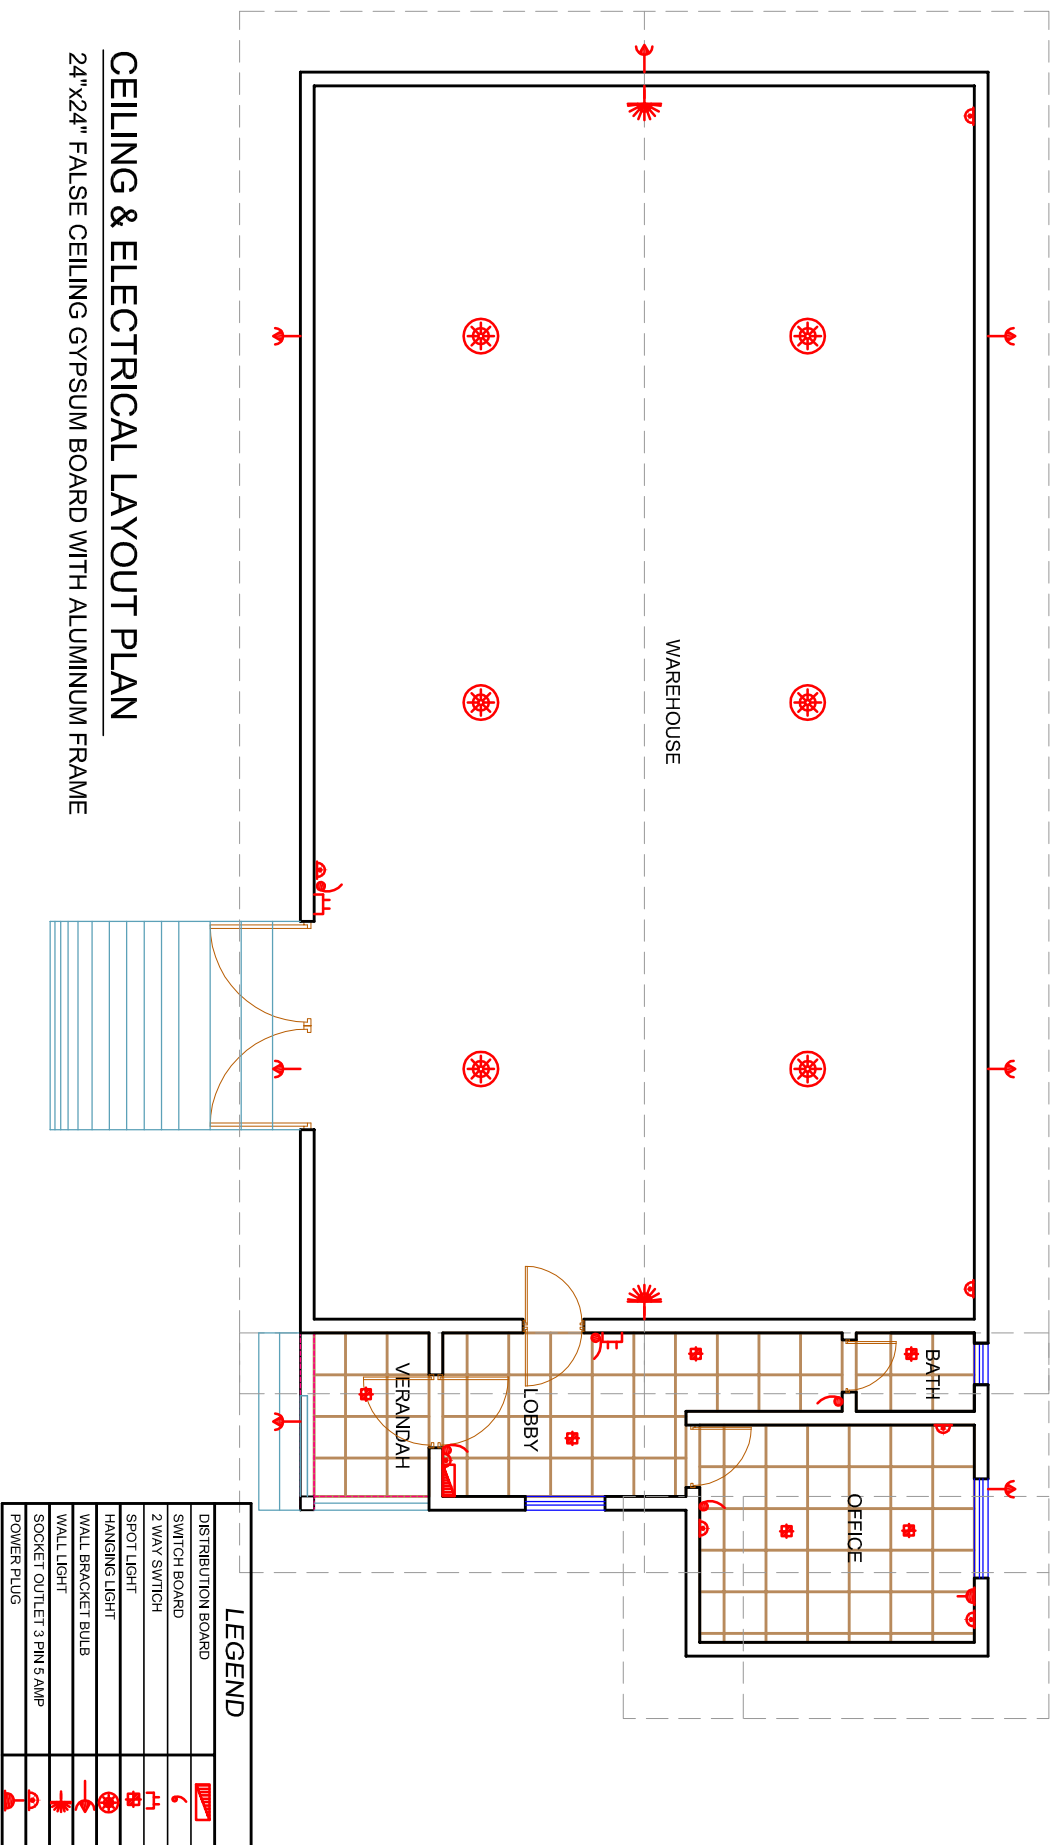


CEILING & ELECTRICAL LAYOUT PLAN

24"x24" FALSE CEILING GYPSUM BOARD WITH ALUMINUM FRAME


TYPICAL BLOW UP DETAIL

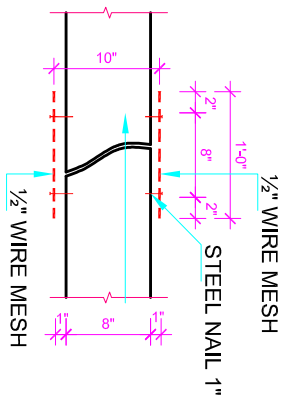


DETAIL AT 02

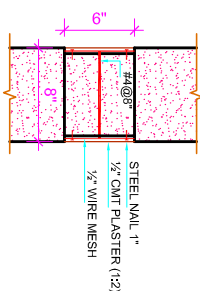


DETAIL OF LINTEL BAND

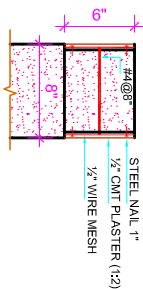


DETAIL OF TOP BAND

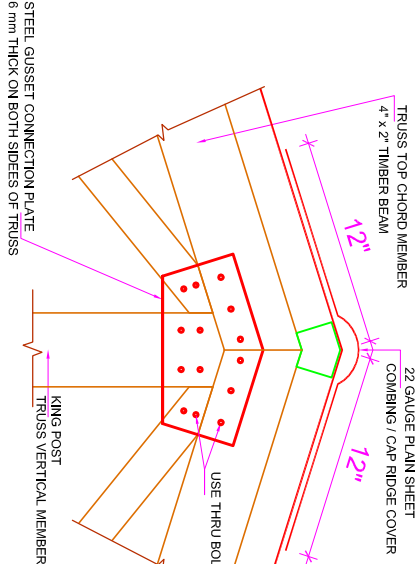


DETAIL AT 05

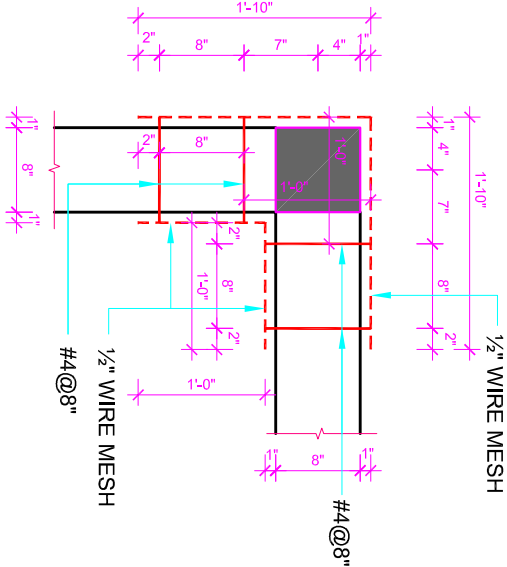

DETAIL AT 01

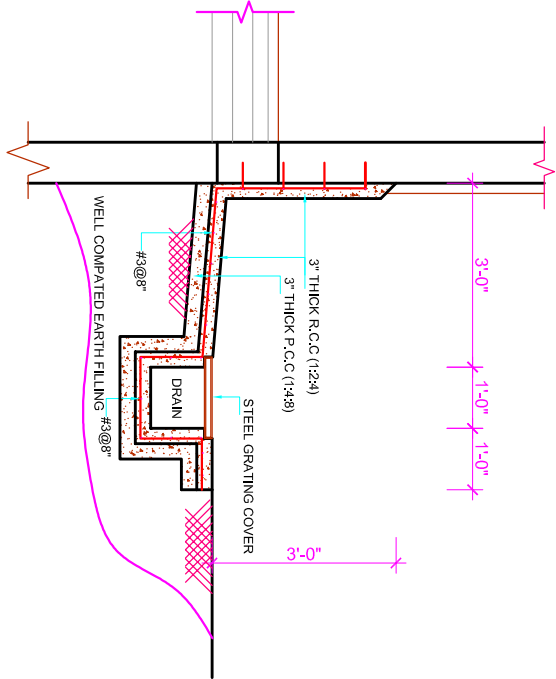

DETAIL AT 03
PLINTH PROTECTION & DRAIN




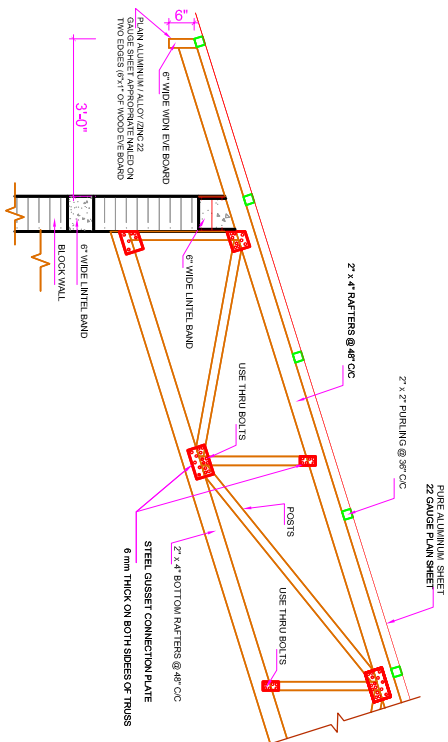


DETAIL AT 04

TYPICAL DETAIL OF GENERATOR ROOM


D-1

R.C.C JALI

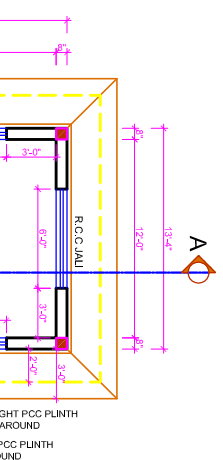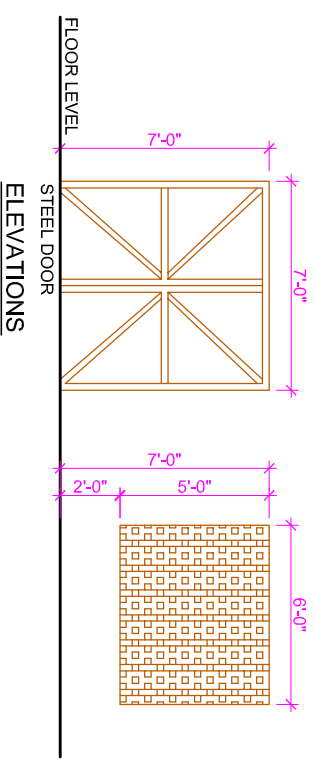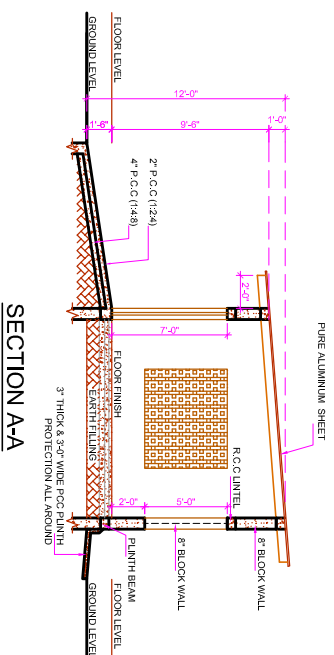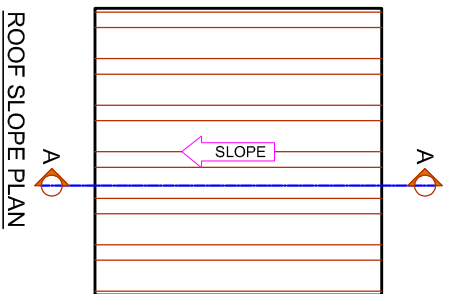


COVERED AREA :- 177.78 SFT



RIGHT ELEVATION

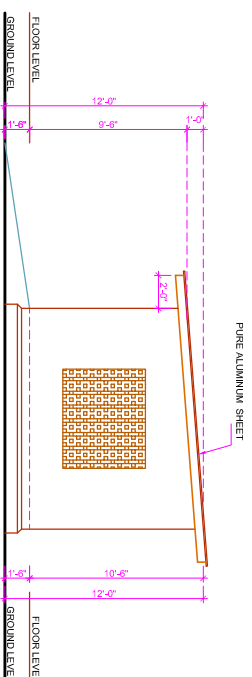


FRONT ELEVATION

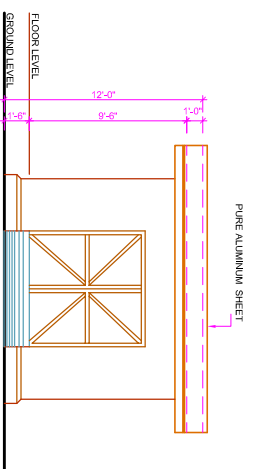


FOUNDATION LAYOUT PLAN

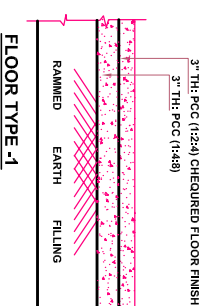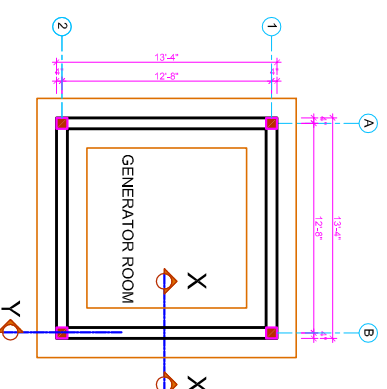


PLAN OF COLUMN

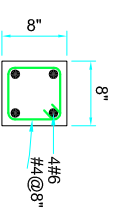



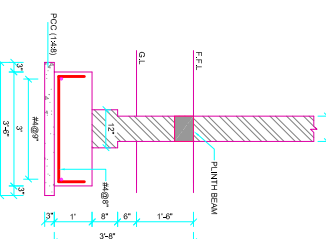



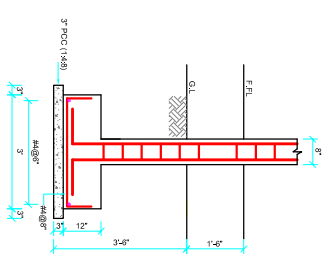

SEC: AT-X-X





SEC: AT-Y




TYPICAL DETAIL OF GENERATOR ROOM

LEGEND	
DISTRIBUTION BOARD	
SWITCH BOARD	
SPOT LIGHT	
WALL BRACKET BULB	
WALL LIGHT	
AUTOMATIC TRANSFER SWITCH 40AMP	
SOCKET OUTLET 3 PIN 5 AMP	
POWER PLUG	

SECTION AT X-X
WOODING TRUSS

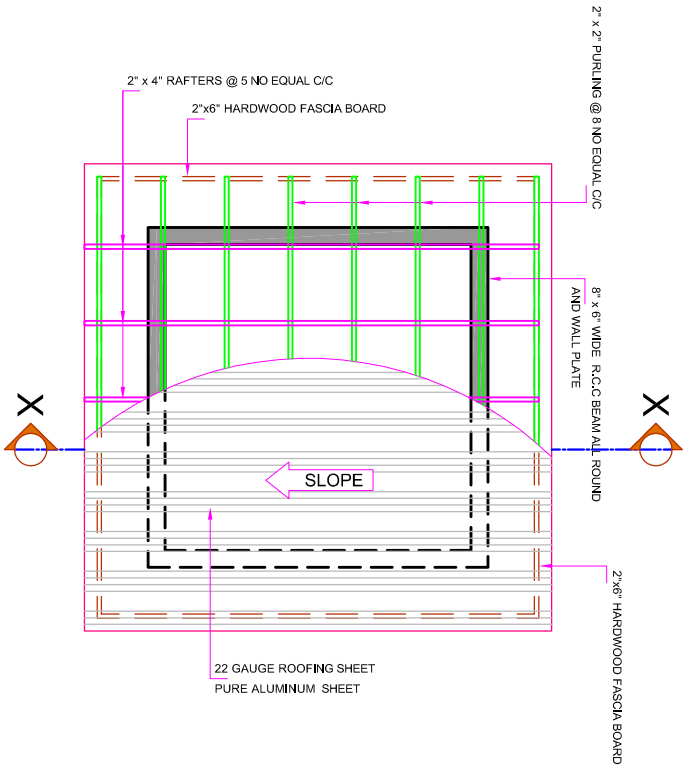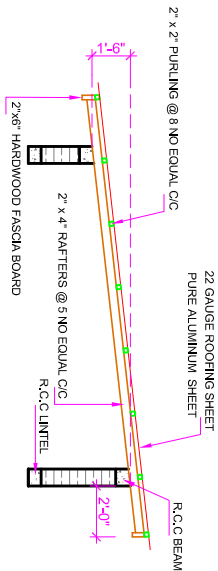

ROOF PLAN TRUSS

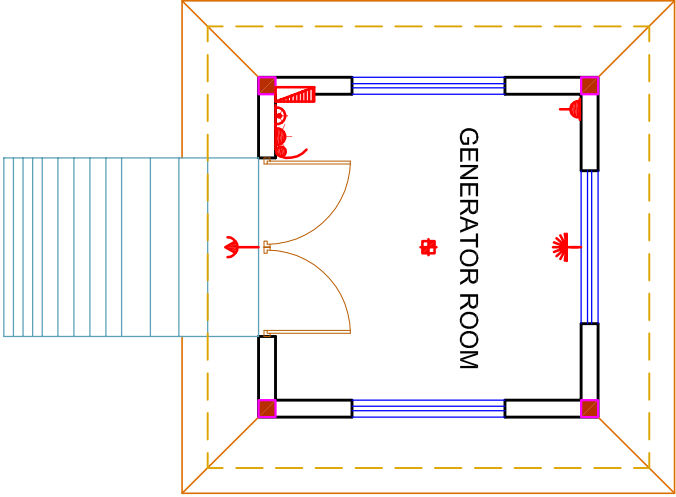

ELECTRICAL LAYOUT PLAN