
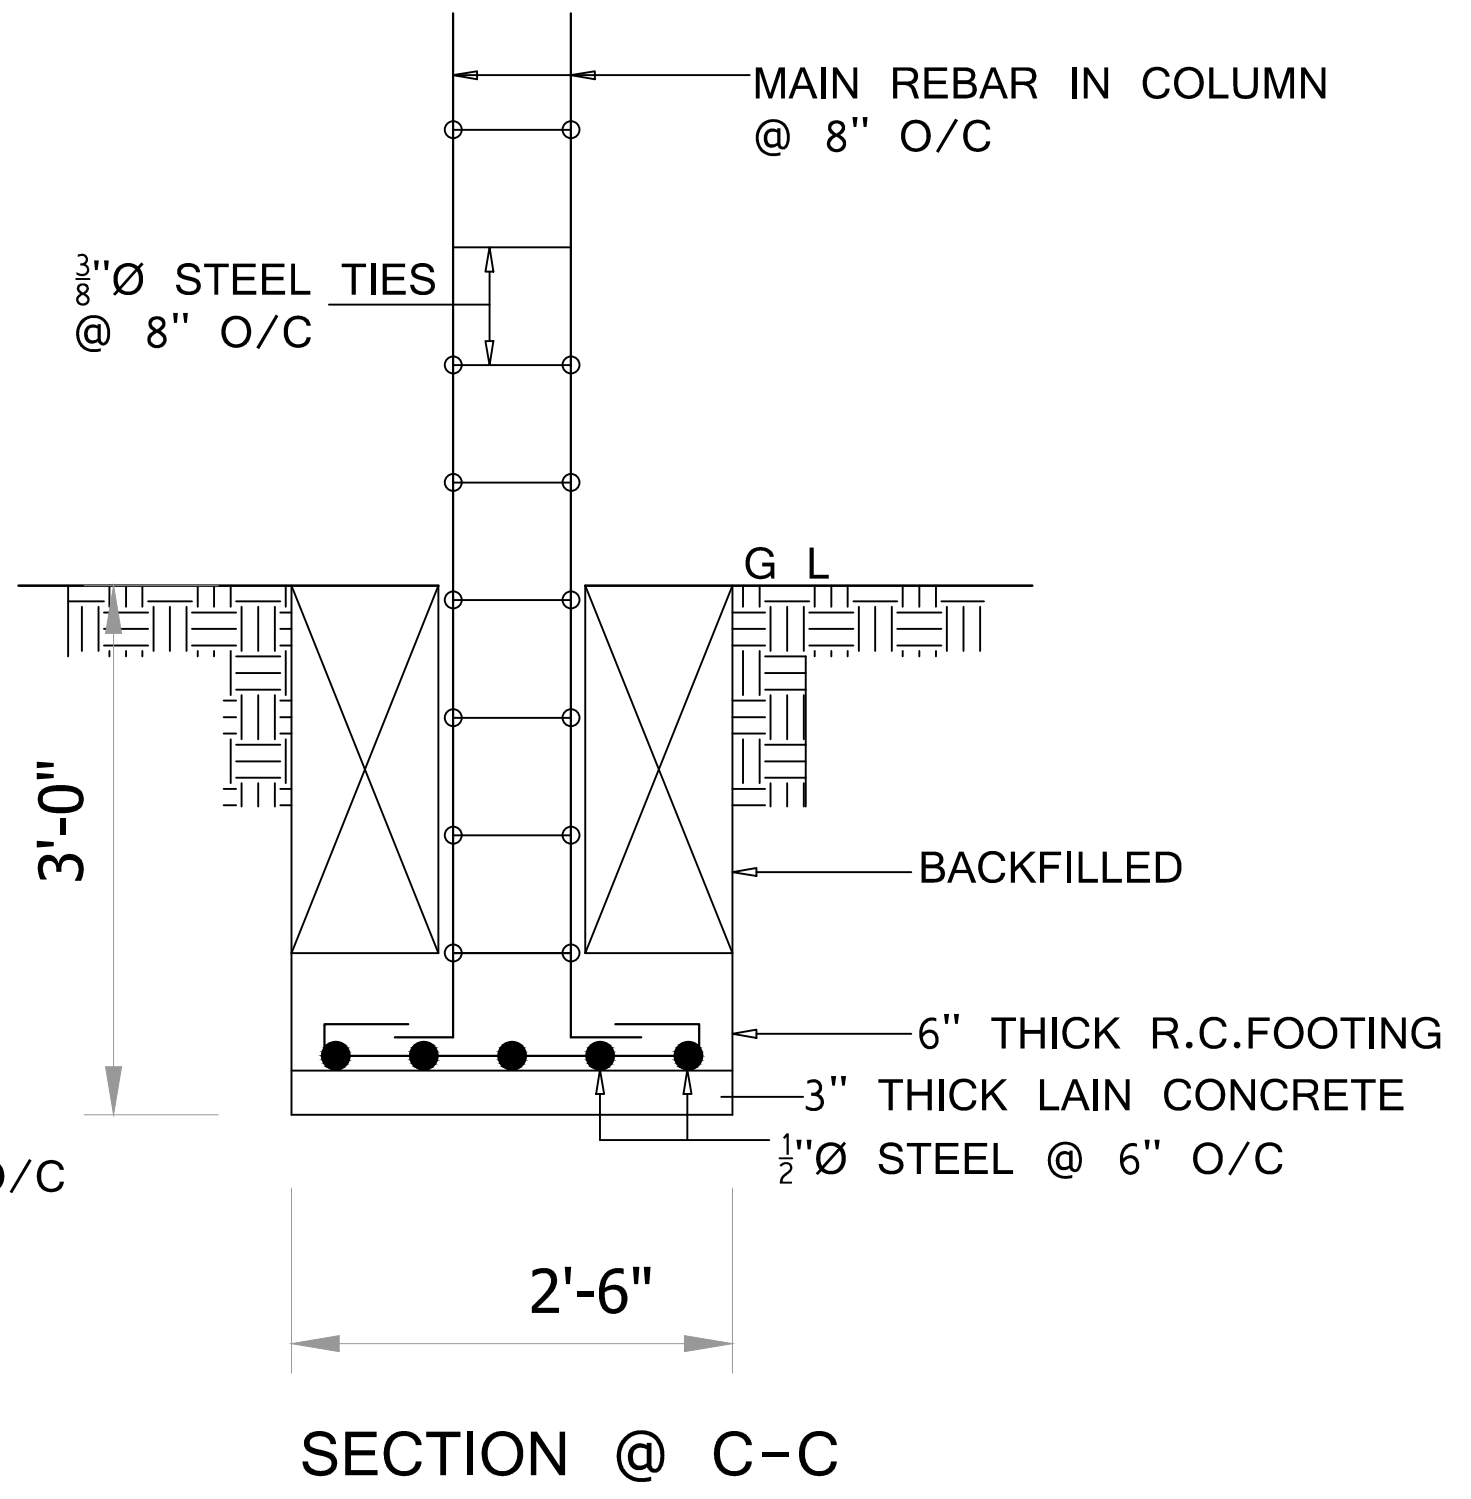


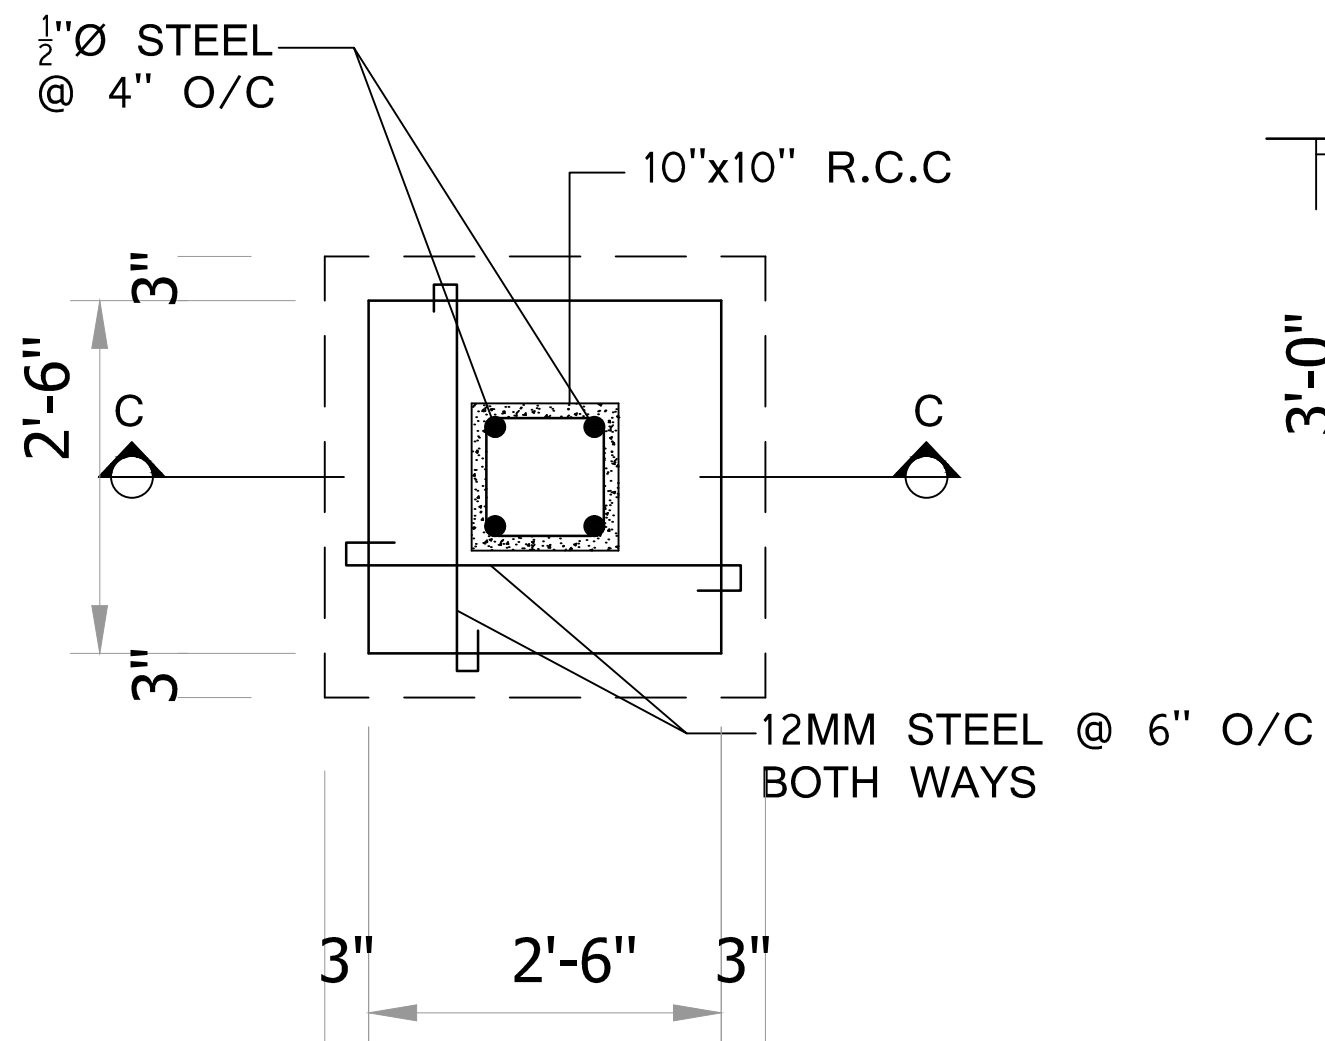

DWG No. 3.0	PROJECT	CONSTRUCTION OF FENCE			DRAWING TITLE
		OWNER	UNDP-LIBERIA		
CAT. S	SHTNo. 3.0	LOCATION	KAKATA		REBAR DETAIL
		DATE	JUNE 2019		