

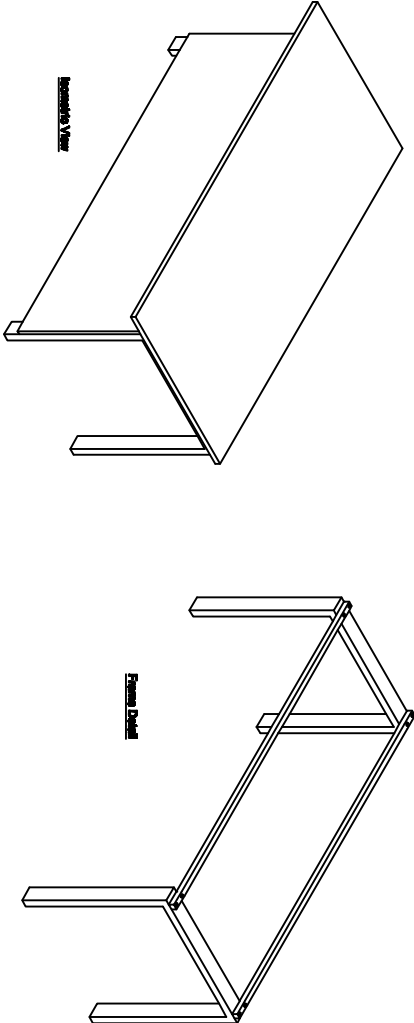
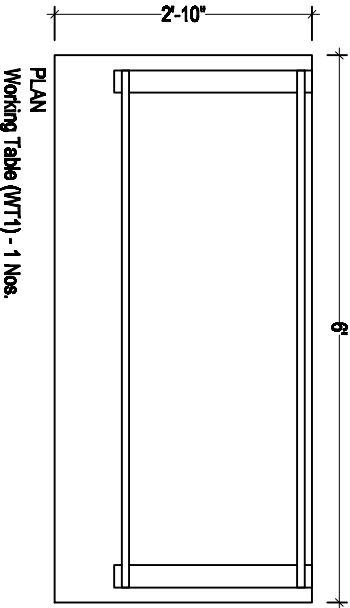


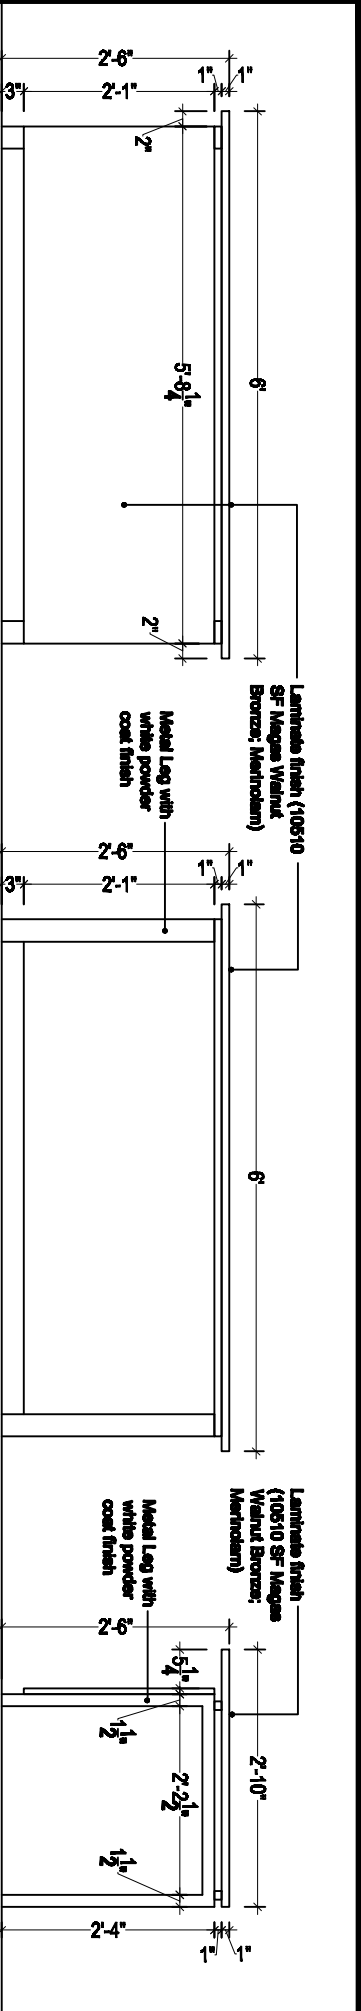

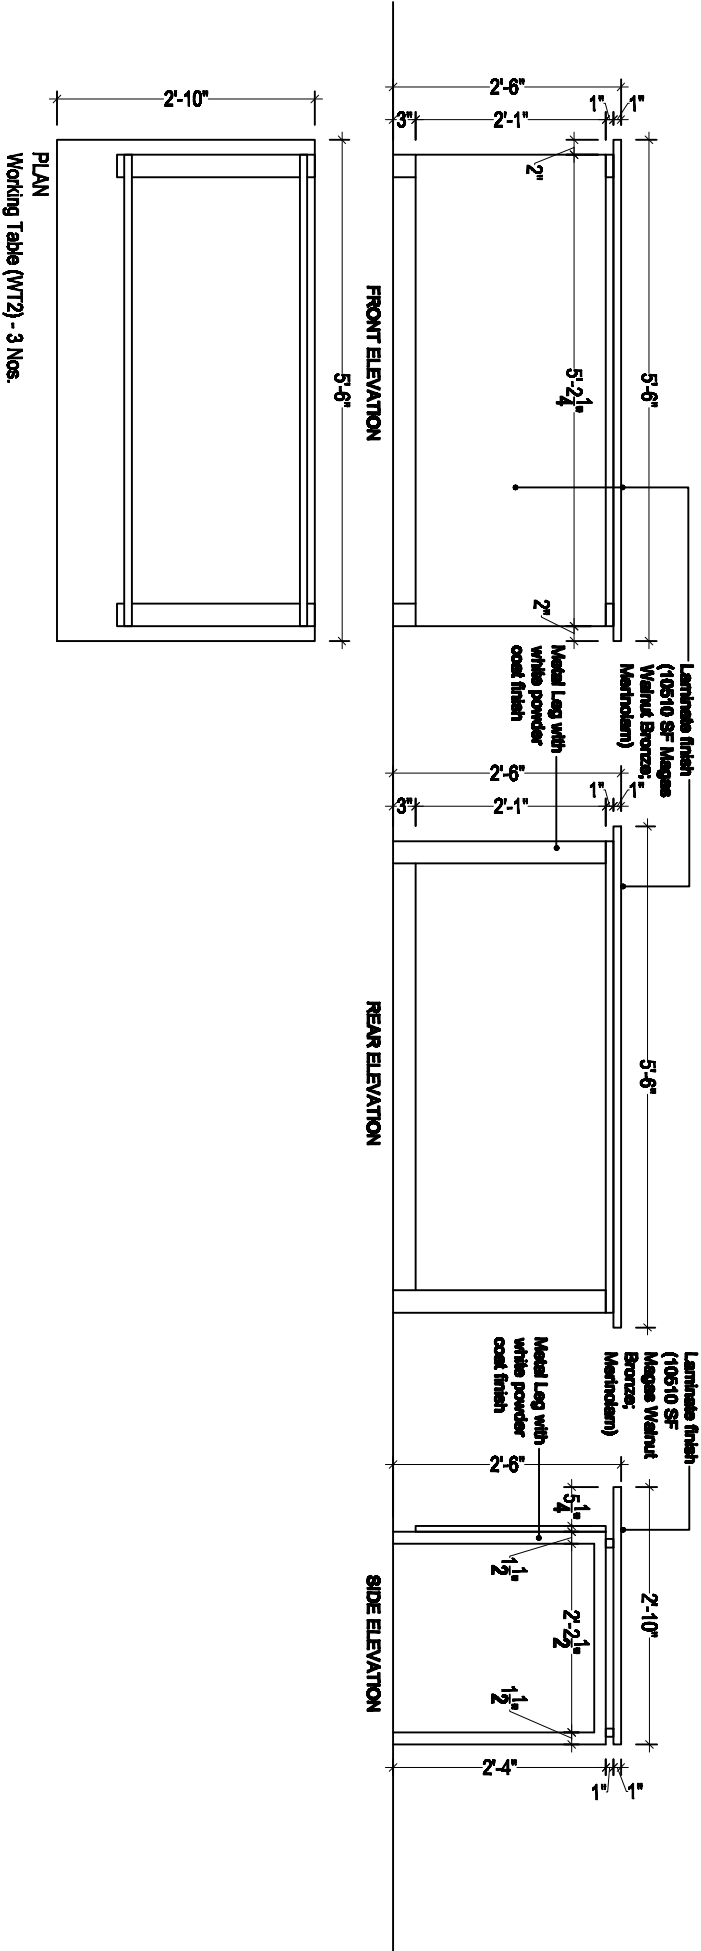


Project:

Developing Climate Resilient Livelihoods in the Vulnerable Watershed in Nepal
Bishnupur, Kathmandu

FURNITURE DETAILS
Top Floor

D E S I G N

Date: 12 May 2019
Sheet No.:

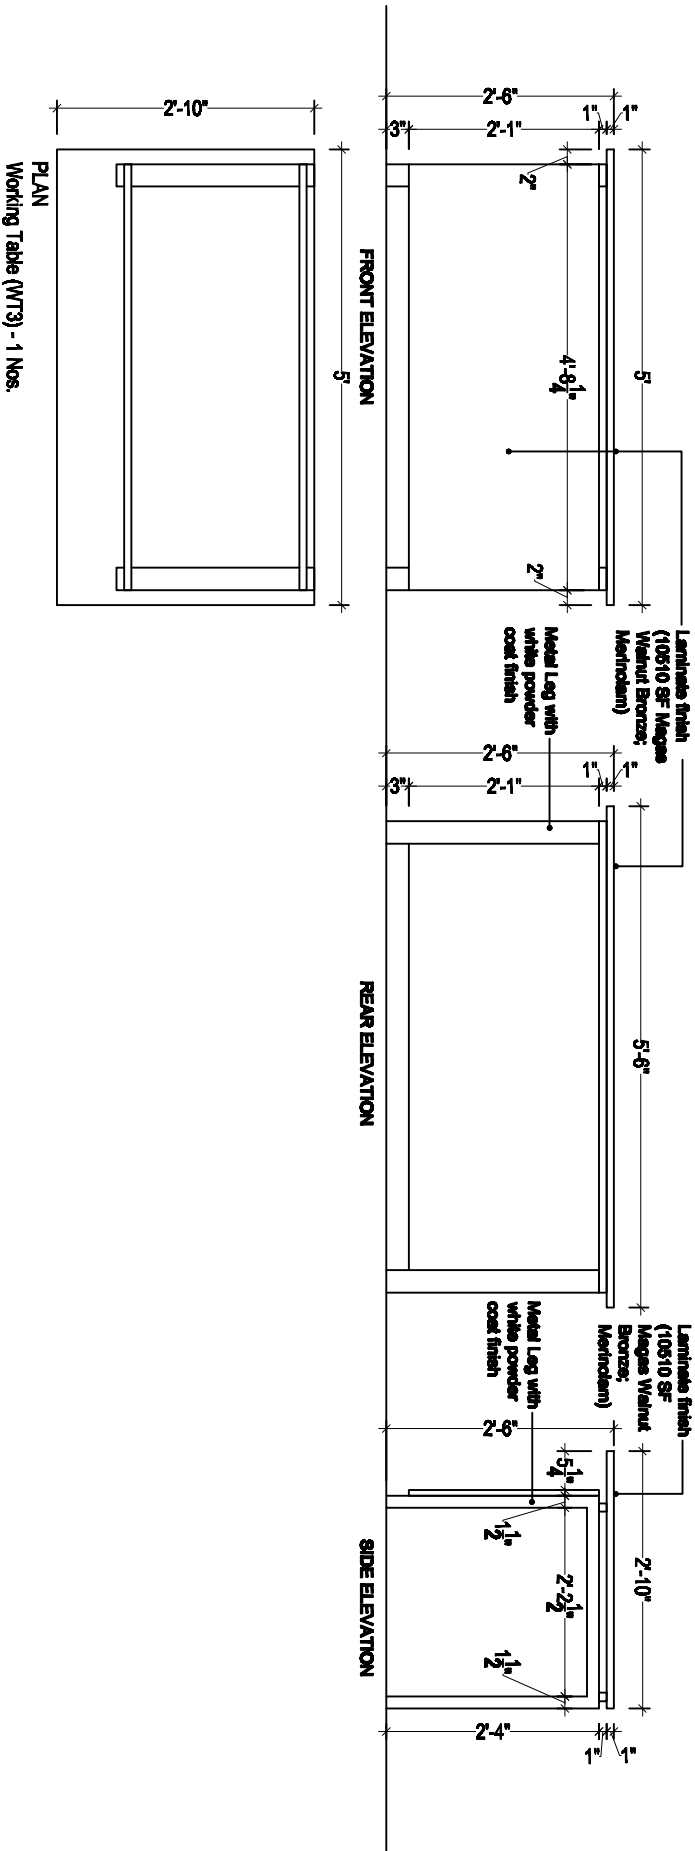


Project:

Developing Climate Resilient Livelihoods in the Vulnerable Watershed in Nepal
Bishnupur, Kathmandu



FURNITURE DETAILS
Top Floor

D E S I G N


Date: 12 May 2019
Sheet No.:

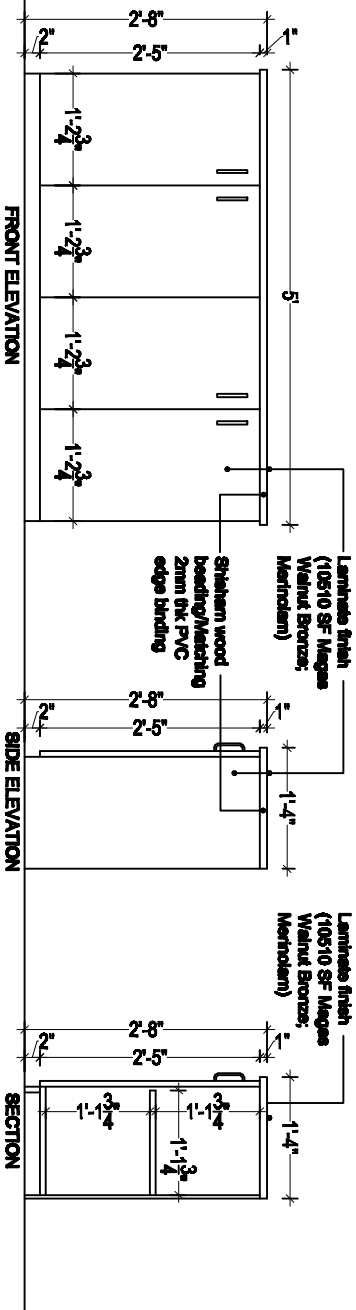

PLAN
Filing Cabinet (FC1) - 2 Nos.

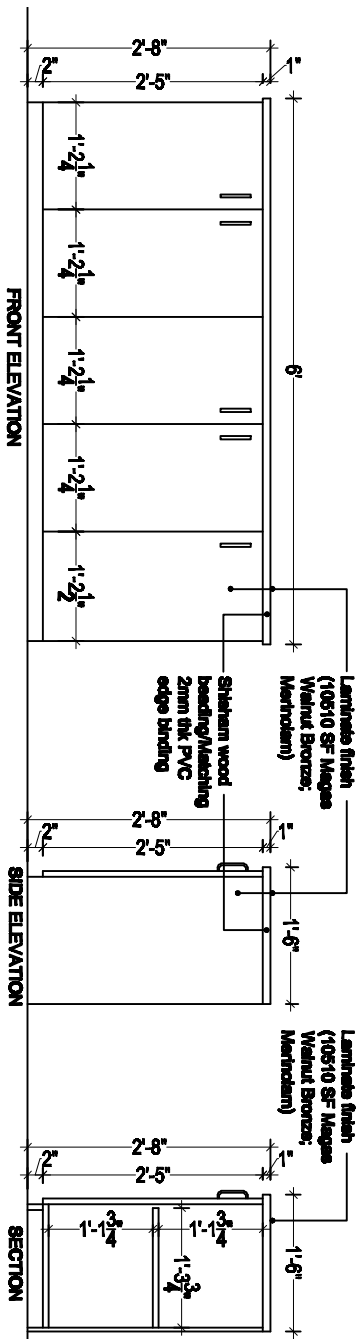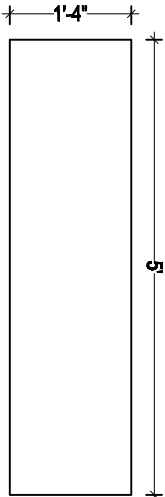

PLAN
Filing Cabinet (FC2) - 1 Nos.

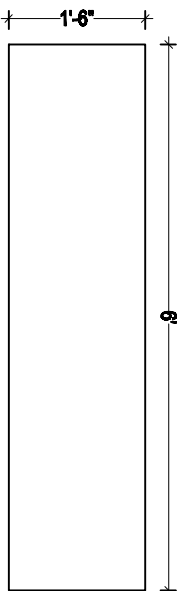


Project

Developing Climate Resilient Livelihoods in the Vulnerable Watershed in Nepal
Bishnupur, Kathmandu



FURNITURE DETAILS
Top Floor

D E S I G N


Date: 12 May 2019
Sheet No.:







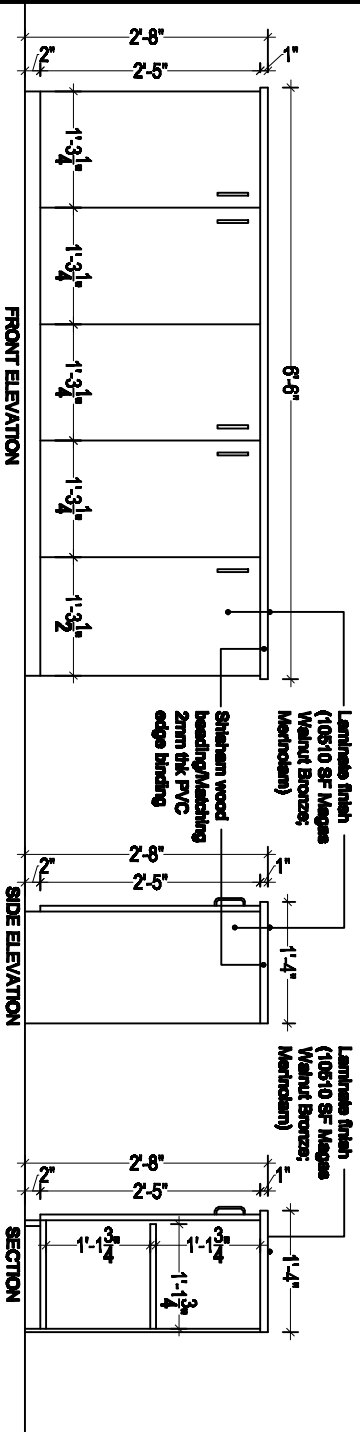


PLAN
Filing Cabinet (FC3) - 1 No.


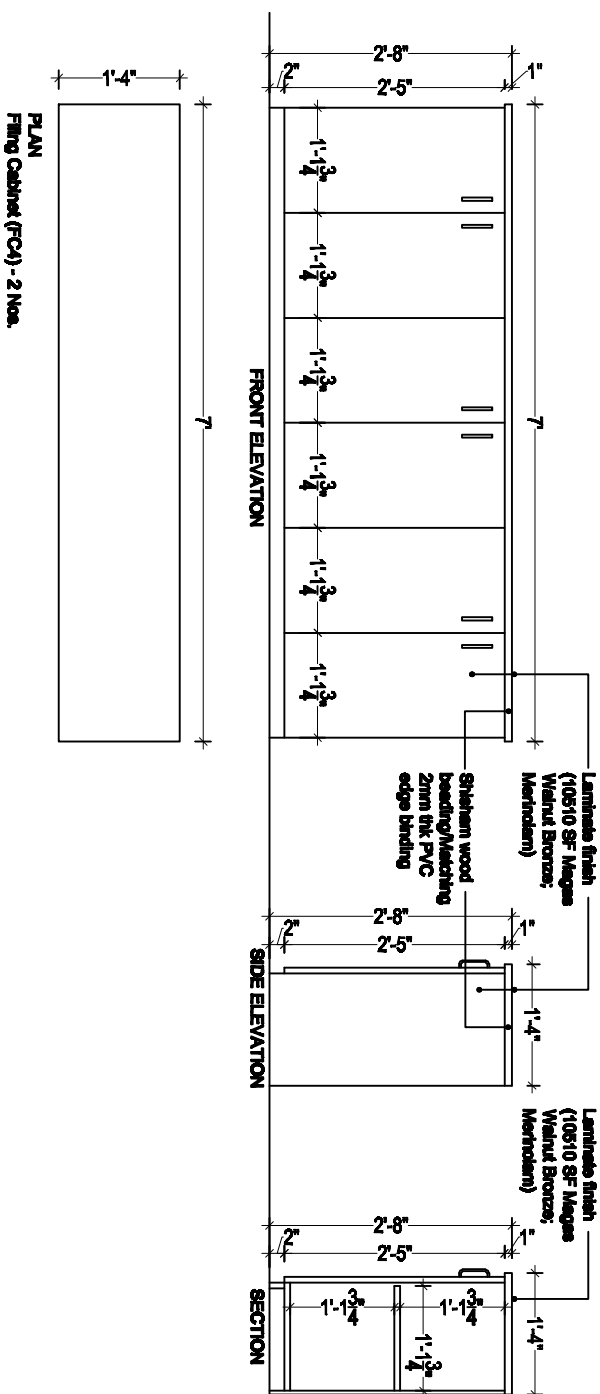
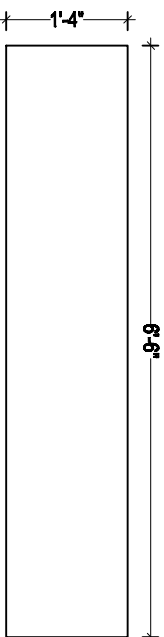


PLAN
Filing Cabinet (FC4) - 2 Nos.

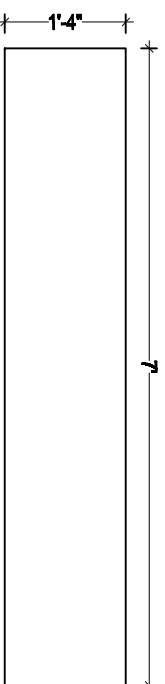

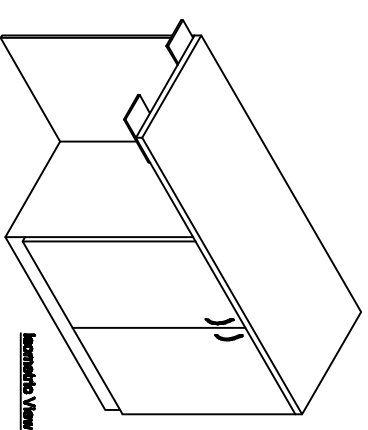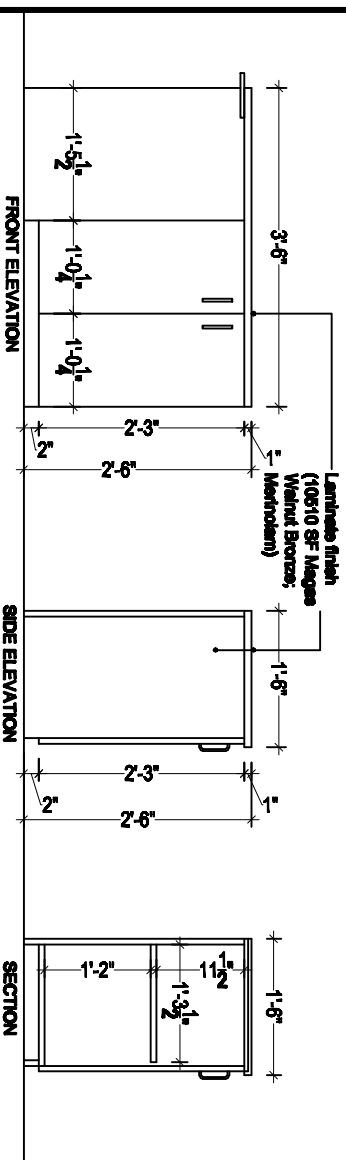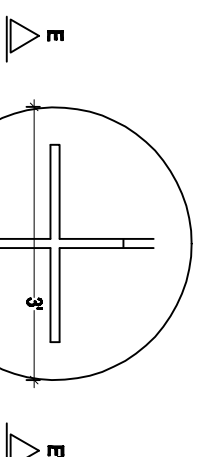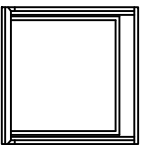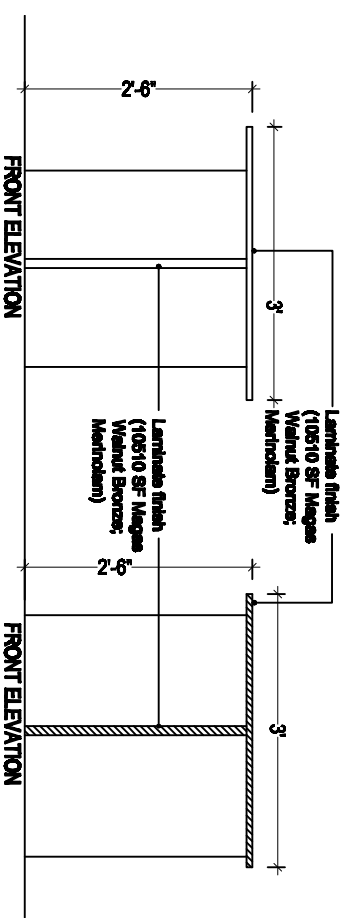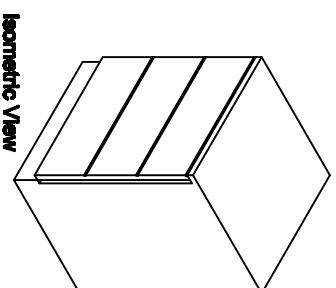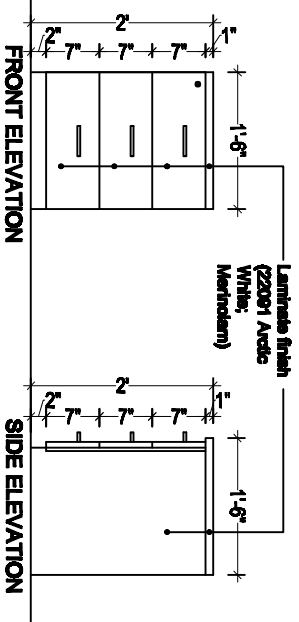

PLAN
Side Table (ST1)
Fight Side

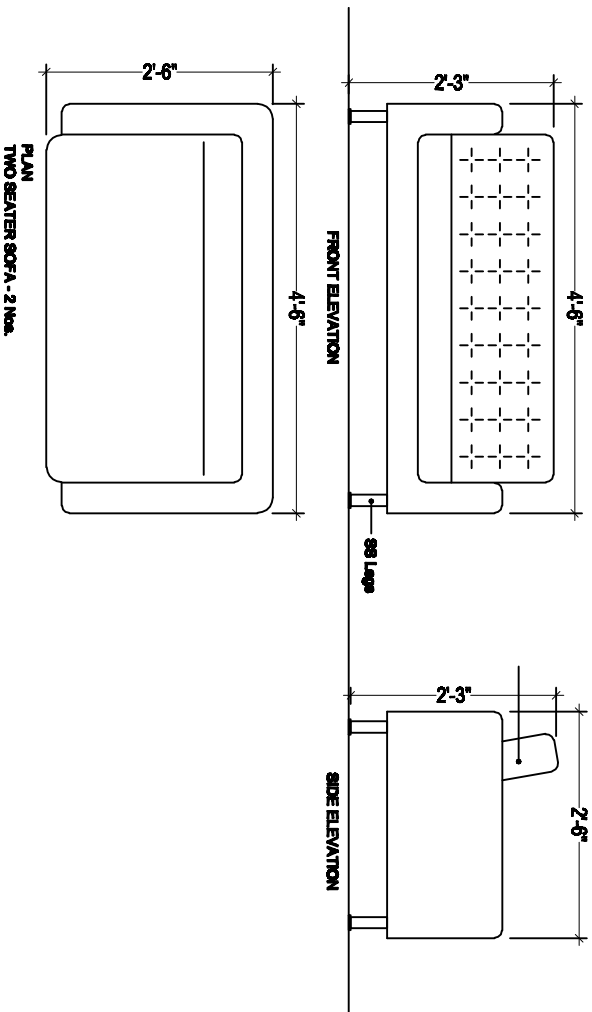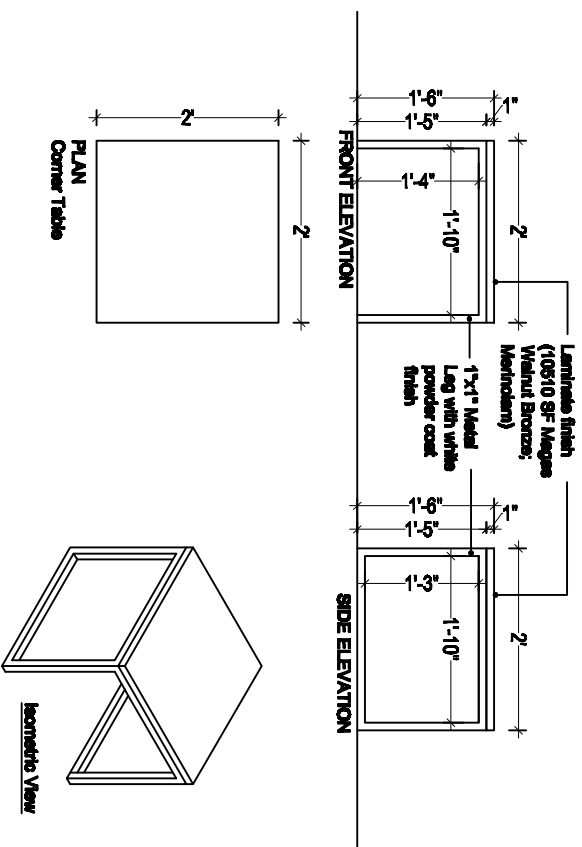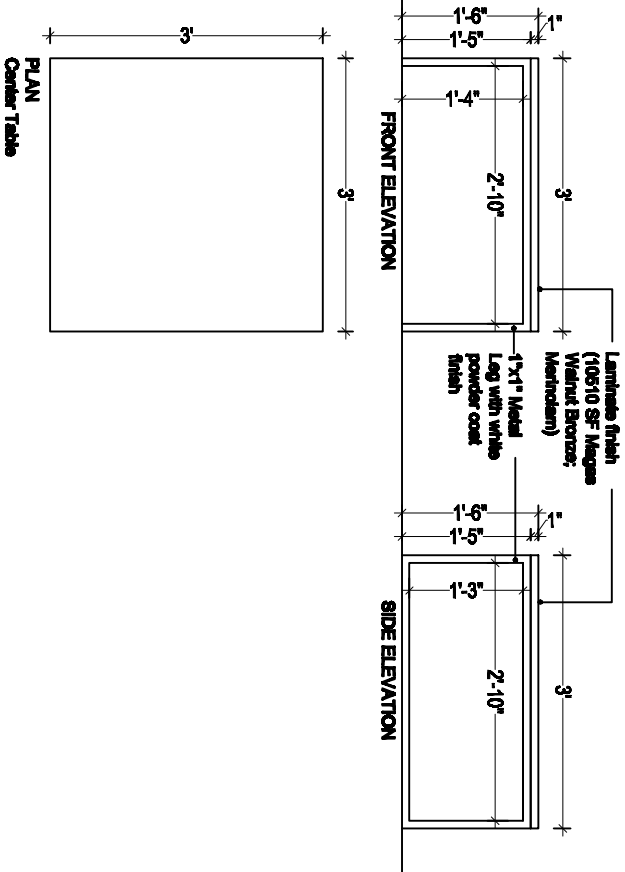

Project:




Developing Climate Resilient Livelihoods in the Vulnerable Watershed in Nepal
Bishmehel, Kathmandu


FURNITURE DETAILS
Top Floor

D E S I G N

Date: 02 May 2019
Sheet No.:

07

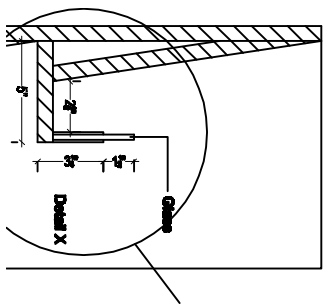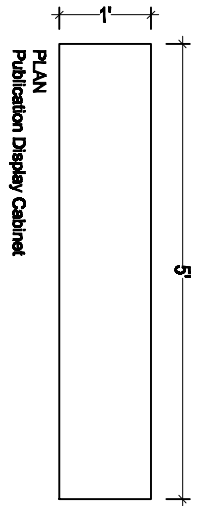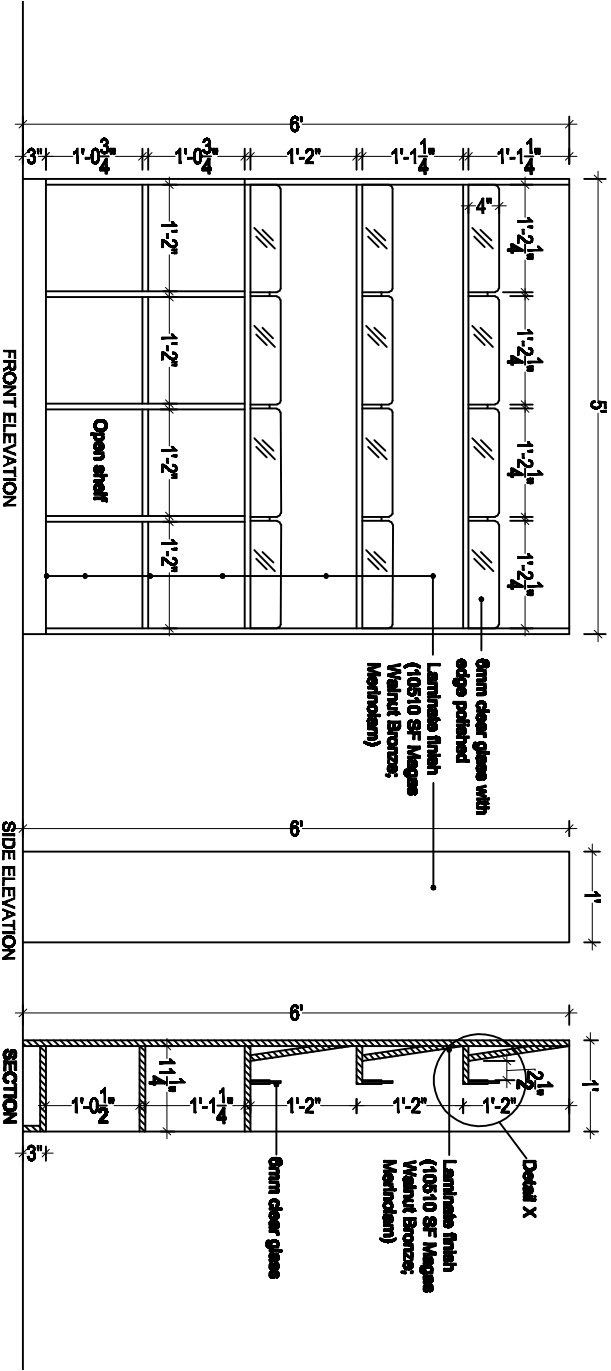

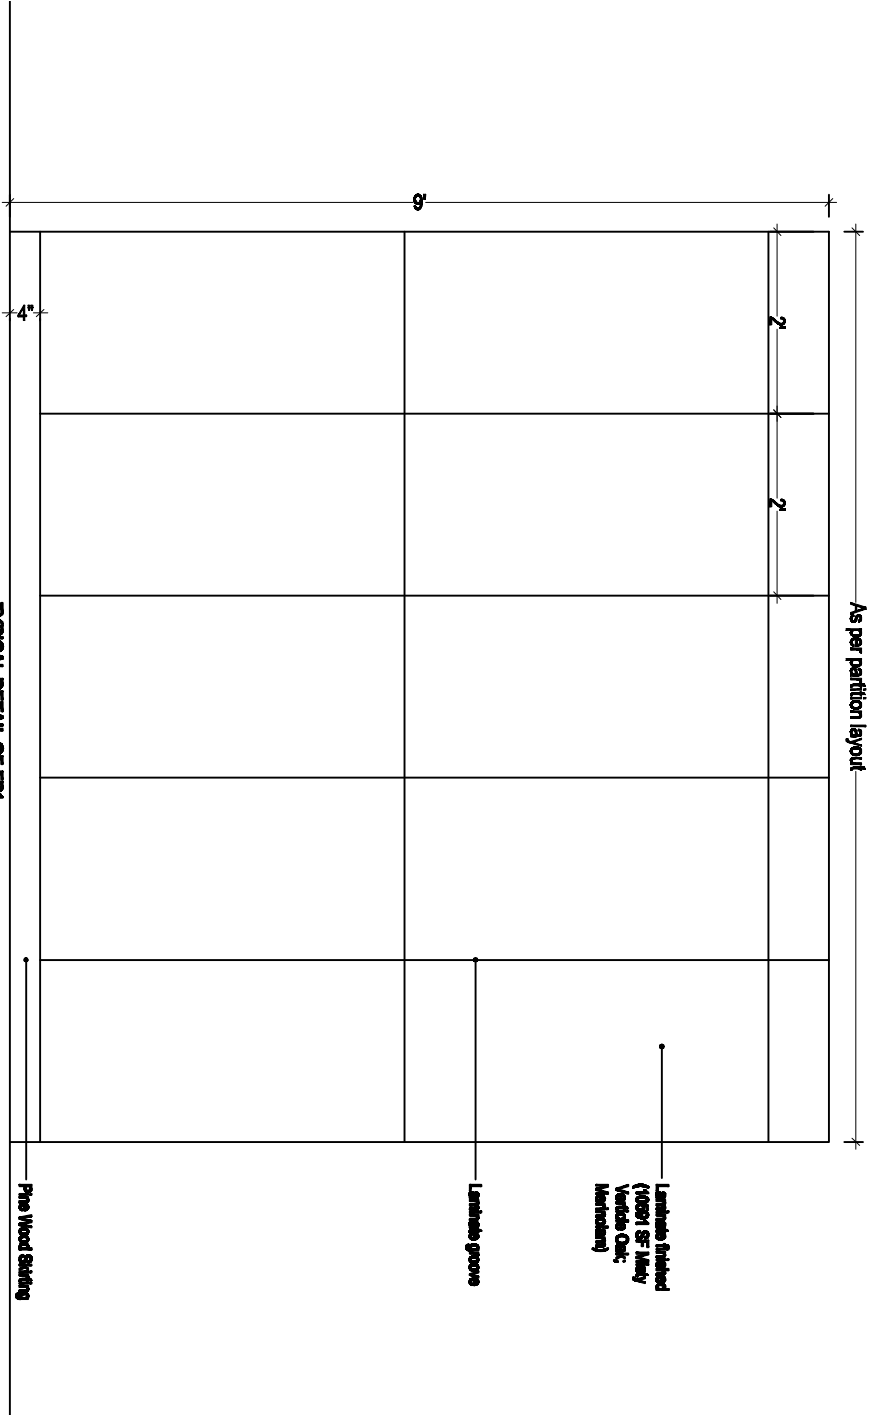


Project




Developing Climate Resilient Livelihoods in the Vulnerable Watershed in Nepal
Baburnahel, Kathmandu

PARTITION DETAILS
Top Floor

D E S I G N

Date: 02 May 2019
Sheet No.:

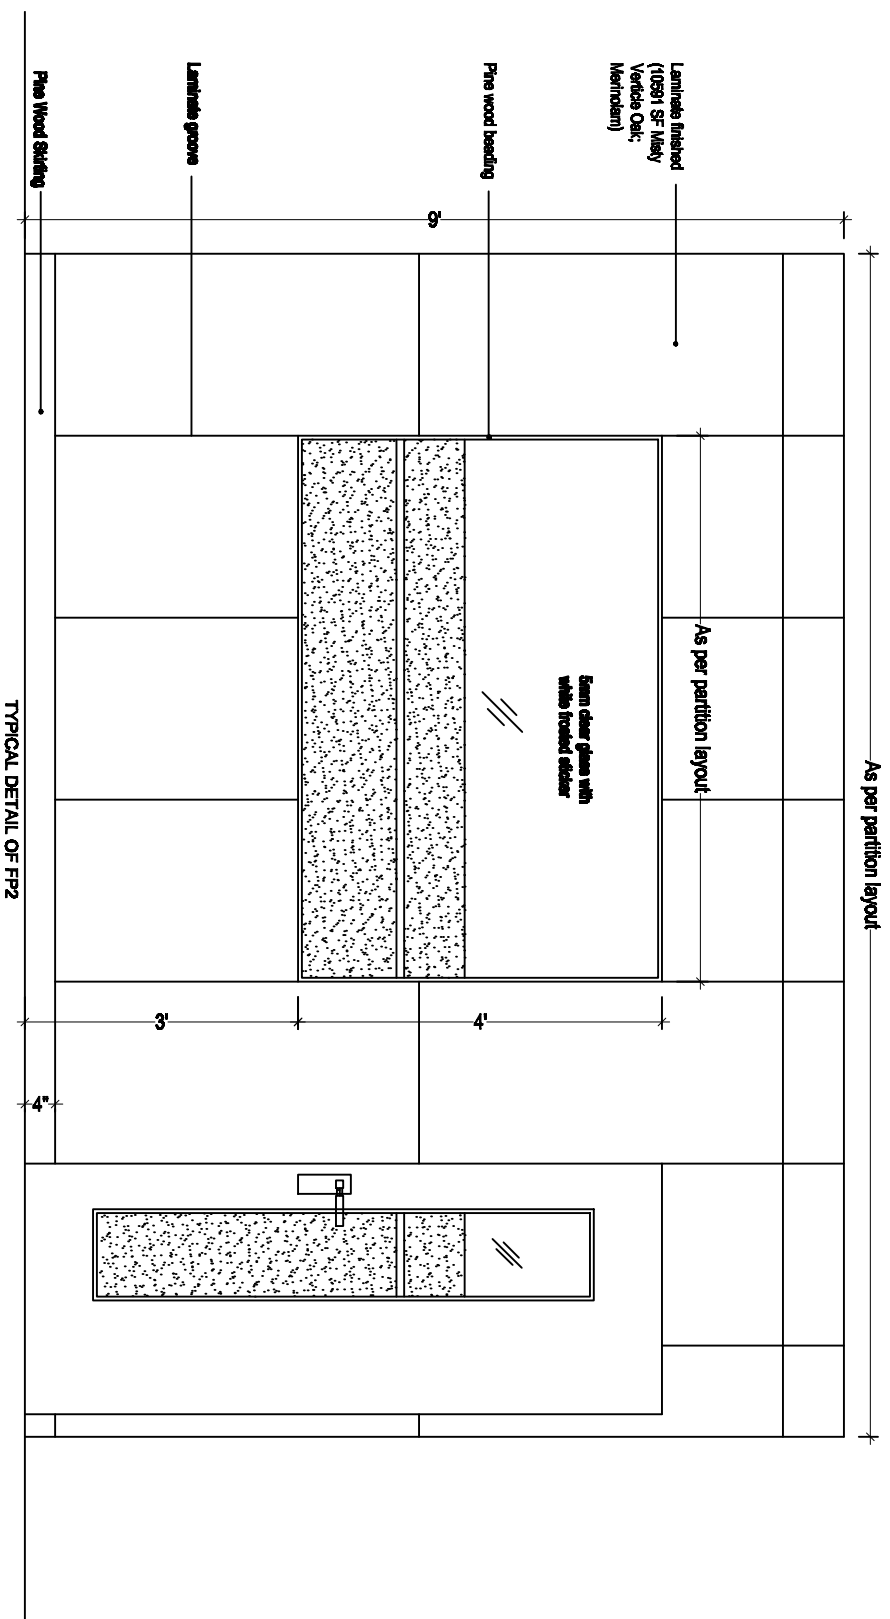

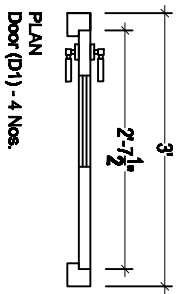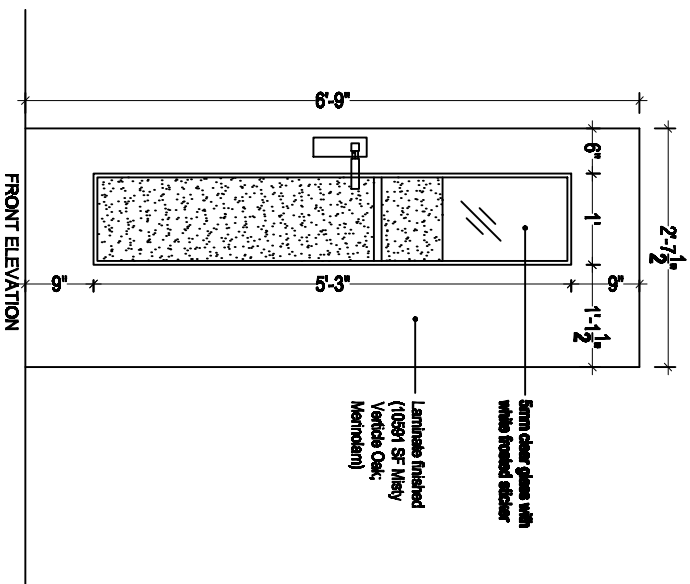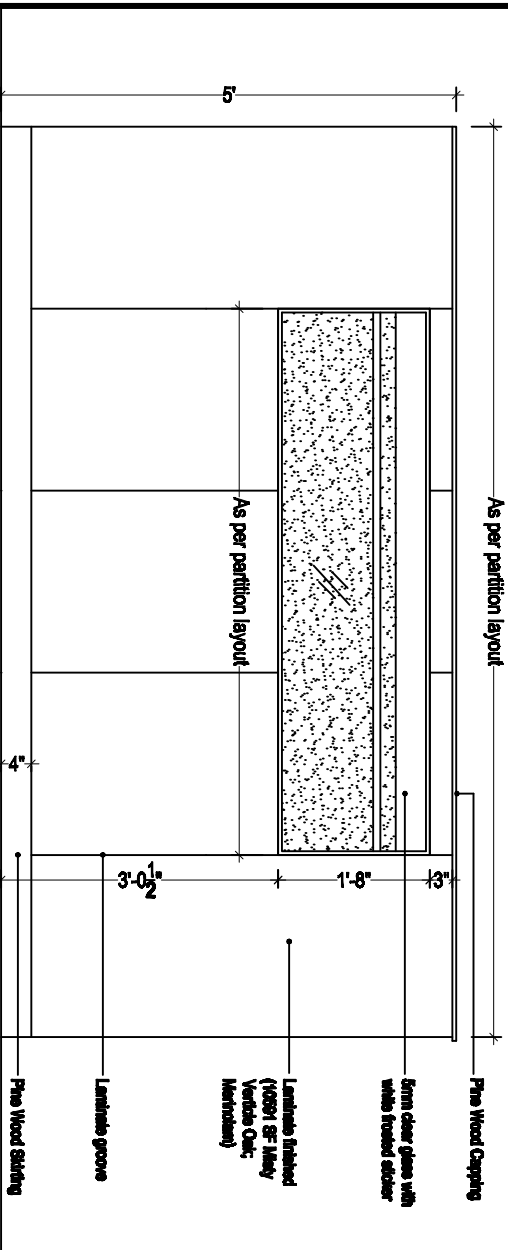



Project

Developing Climate Resilient Livelihoods in the Vulnerable Watershed in Nepal
Bishnupur, Kathmandu

PARTITION DETAILS
Top Floor

D E S I G N

Date: 02 May 2019
Sheet No.:

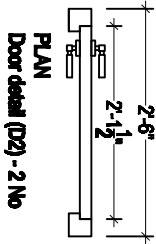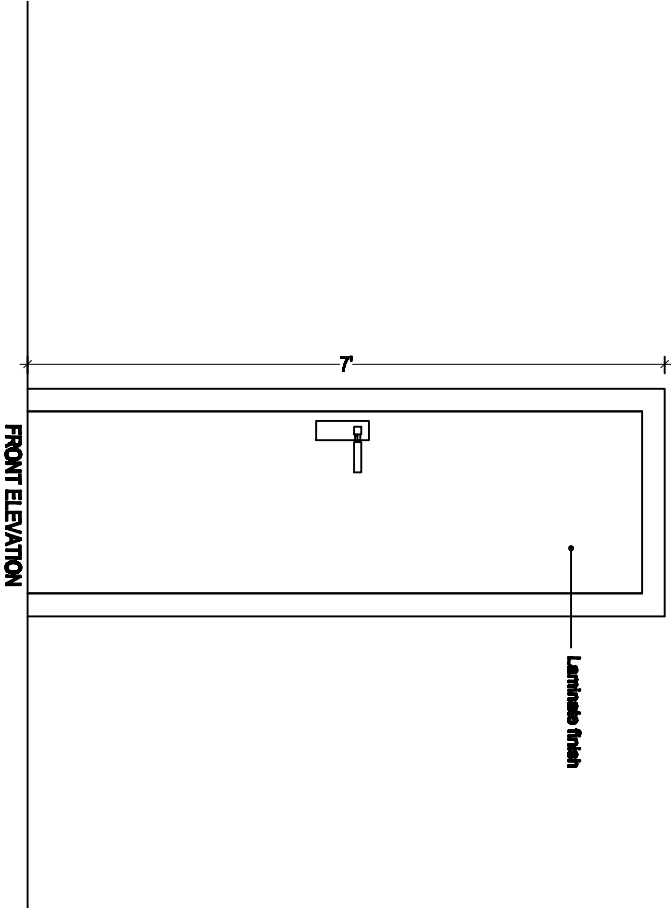

Project



Developing Climate Resilient Livelihoods in the Vulnerable Watershed in Nepal
Bokarnahal, Kathmandu




BATHROOM DOOR DETAILS

Top Floor

D E S I G N

Date: 12 May 2019
Sheet No.:

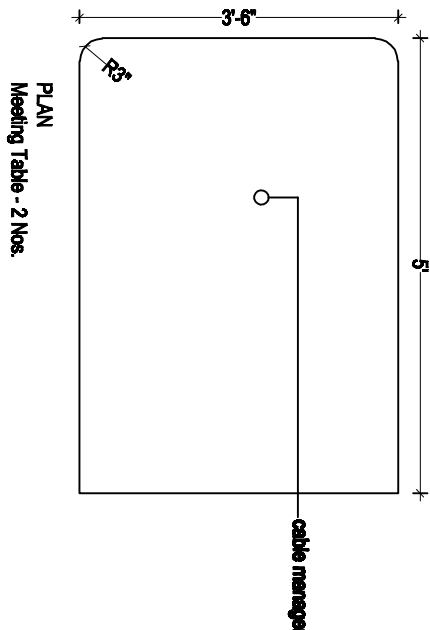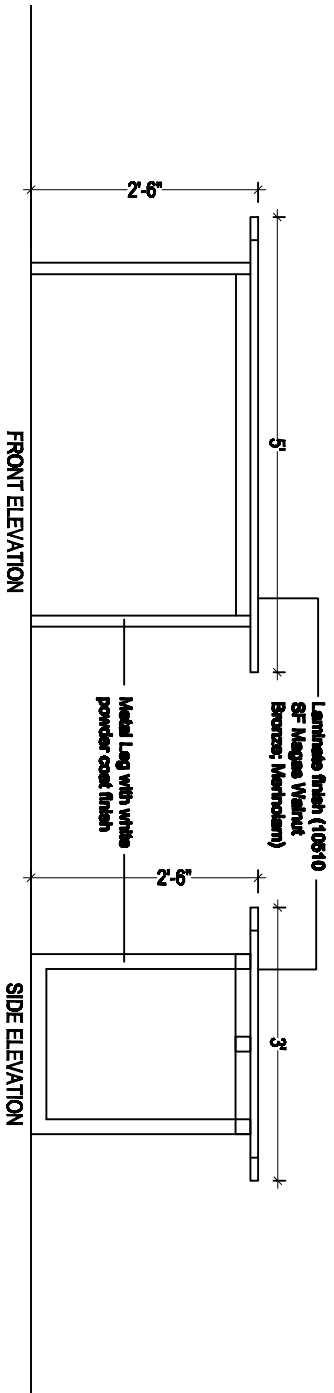

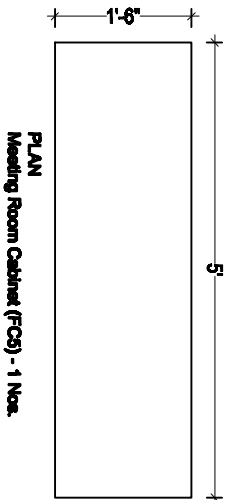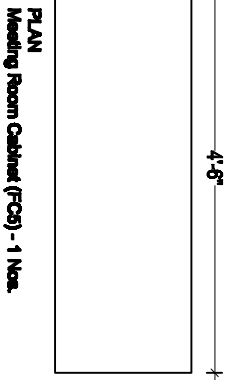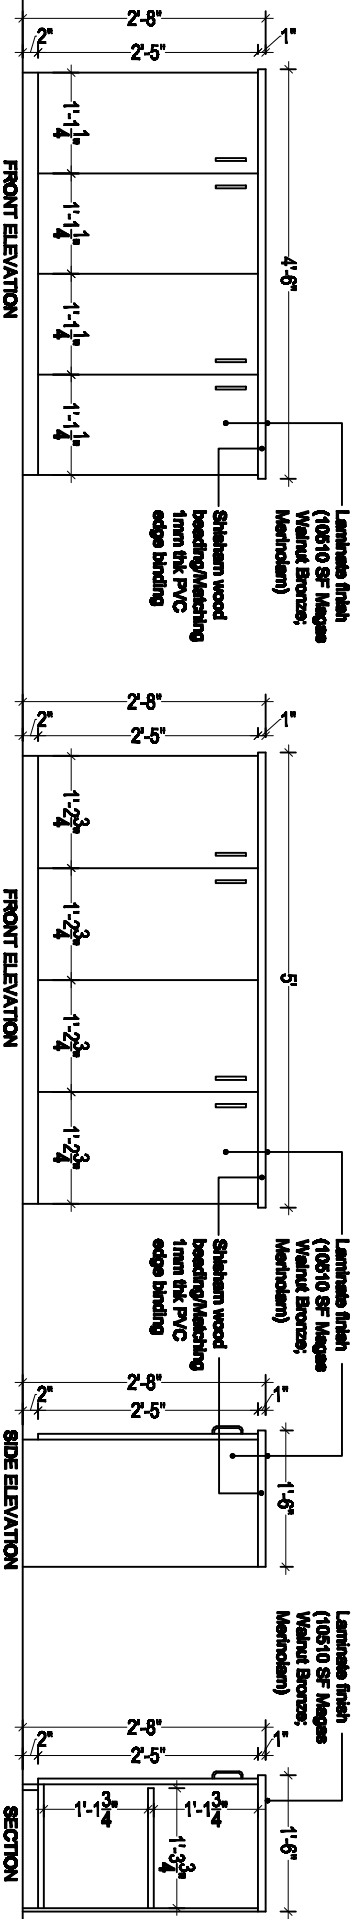

Project:

Developing Climate Resilient Livelihoods in the Vulnerable Watershed in Nepal
Bishneshwar, Kathmandu

FURNITURE DETAILS (MEETING ROOM)

Top Floor

D E S I G N

Date: 02 May 2019
Sheet No.: