

**Key Note:**

- Masonry
- 10th century masonry
- Concrete
- Brick
- Wooden beams
- Trace of roof tiles
- Vegetation
- Existing Level

**SCALE BAR 1:50**  
All measurements on this drawing sheet are in meters.

**Project Title:**  
Sourp Magar Monastery - Rehabilitation Plan and Conservation Designs

<b>Design:</b>	<b>Name:</b>	<b>Surname:</b>	<b>Licence no.:</b>
<b>Architect:</b>	Zoe	Lordos	10907
<b>Civil Engineer:</b>	Andreas	Antonios	71696

**Designer Team:** Senior Architect: Andreas Lordos  
Architects: Ioanna Anastasiadou, Enver Eronen, Christina Kleantous Papademetriou, Constantina Hadjicosta  
Civil Engineer: Rogiros Ilampas  
Archaeologist: Anna Marangou


<b>Date:</b>	27/08/2018	<b>Scale:</b>	1:50
<b>Revision Date:</b>	05/10/2018		
	06/11/2018		

<b>Drawing Name:</b> <b>Plan-Block C +90.30</b> <b>Final</b>	<b>Drawing no.:</b> <b>A-Ex32</b>
--	--------------------------------------







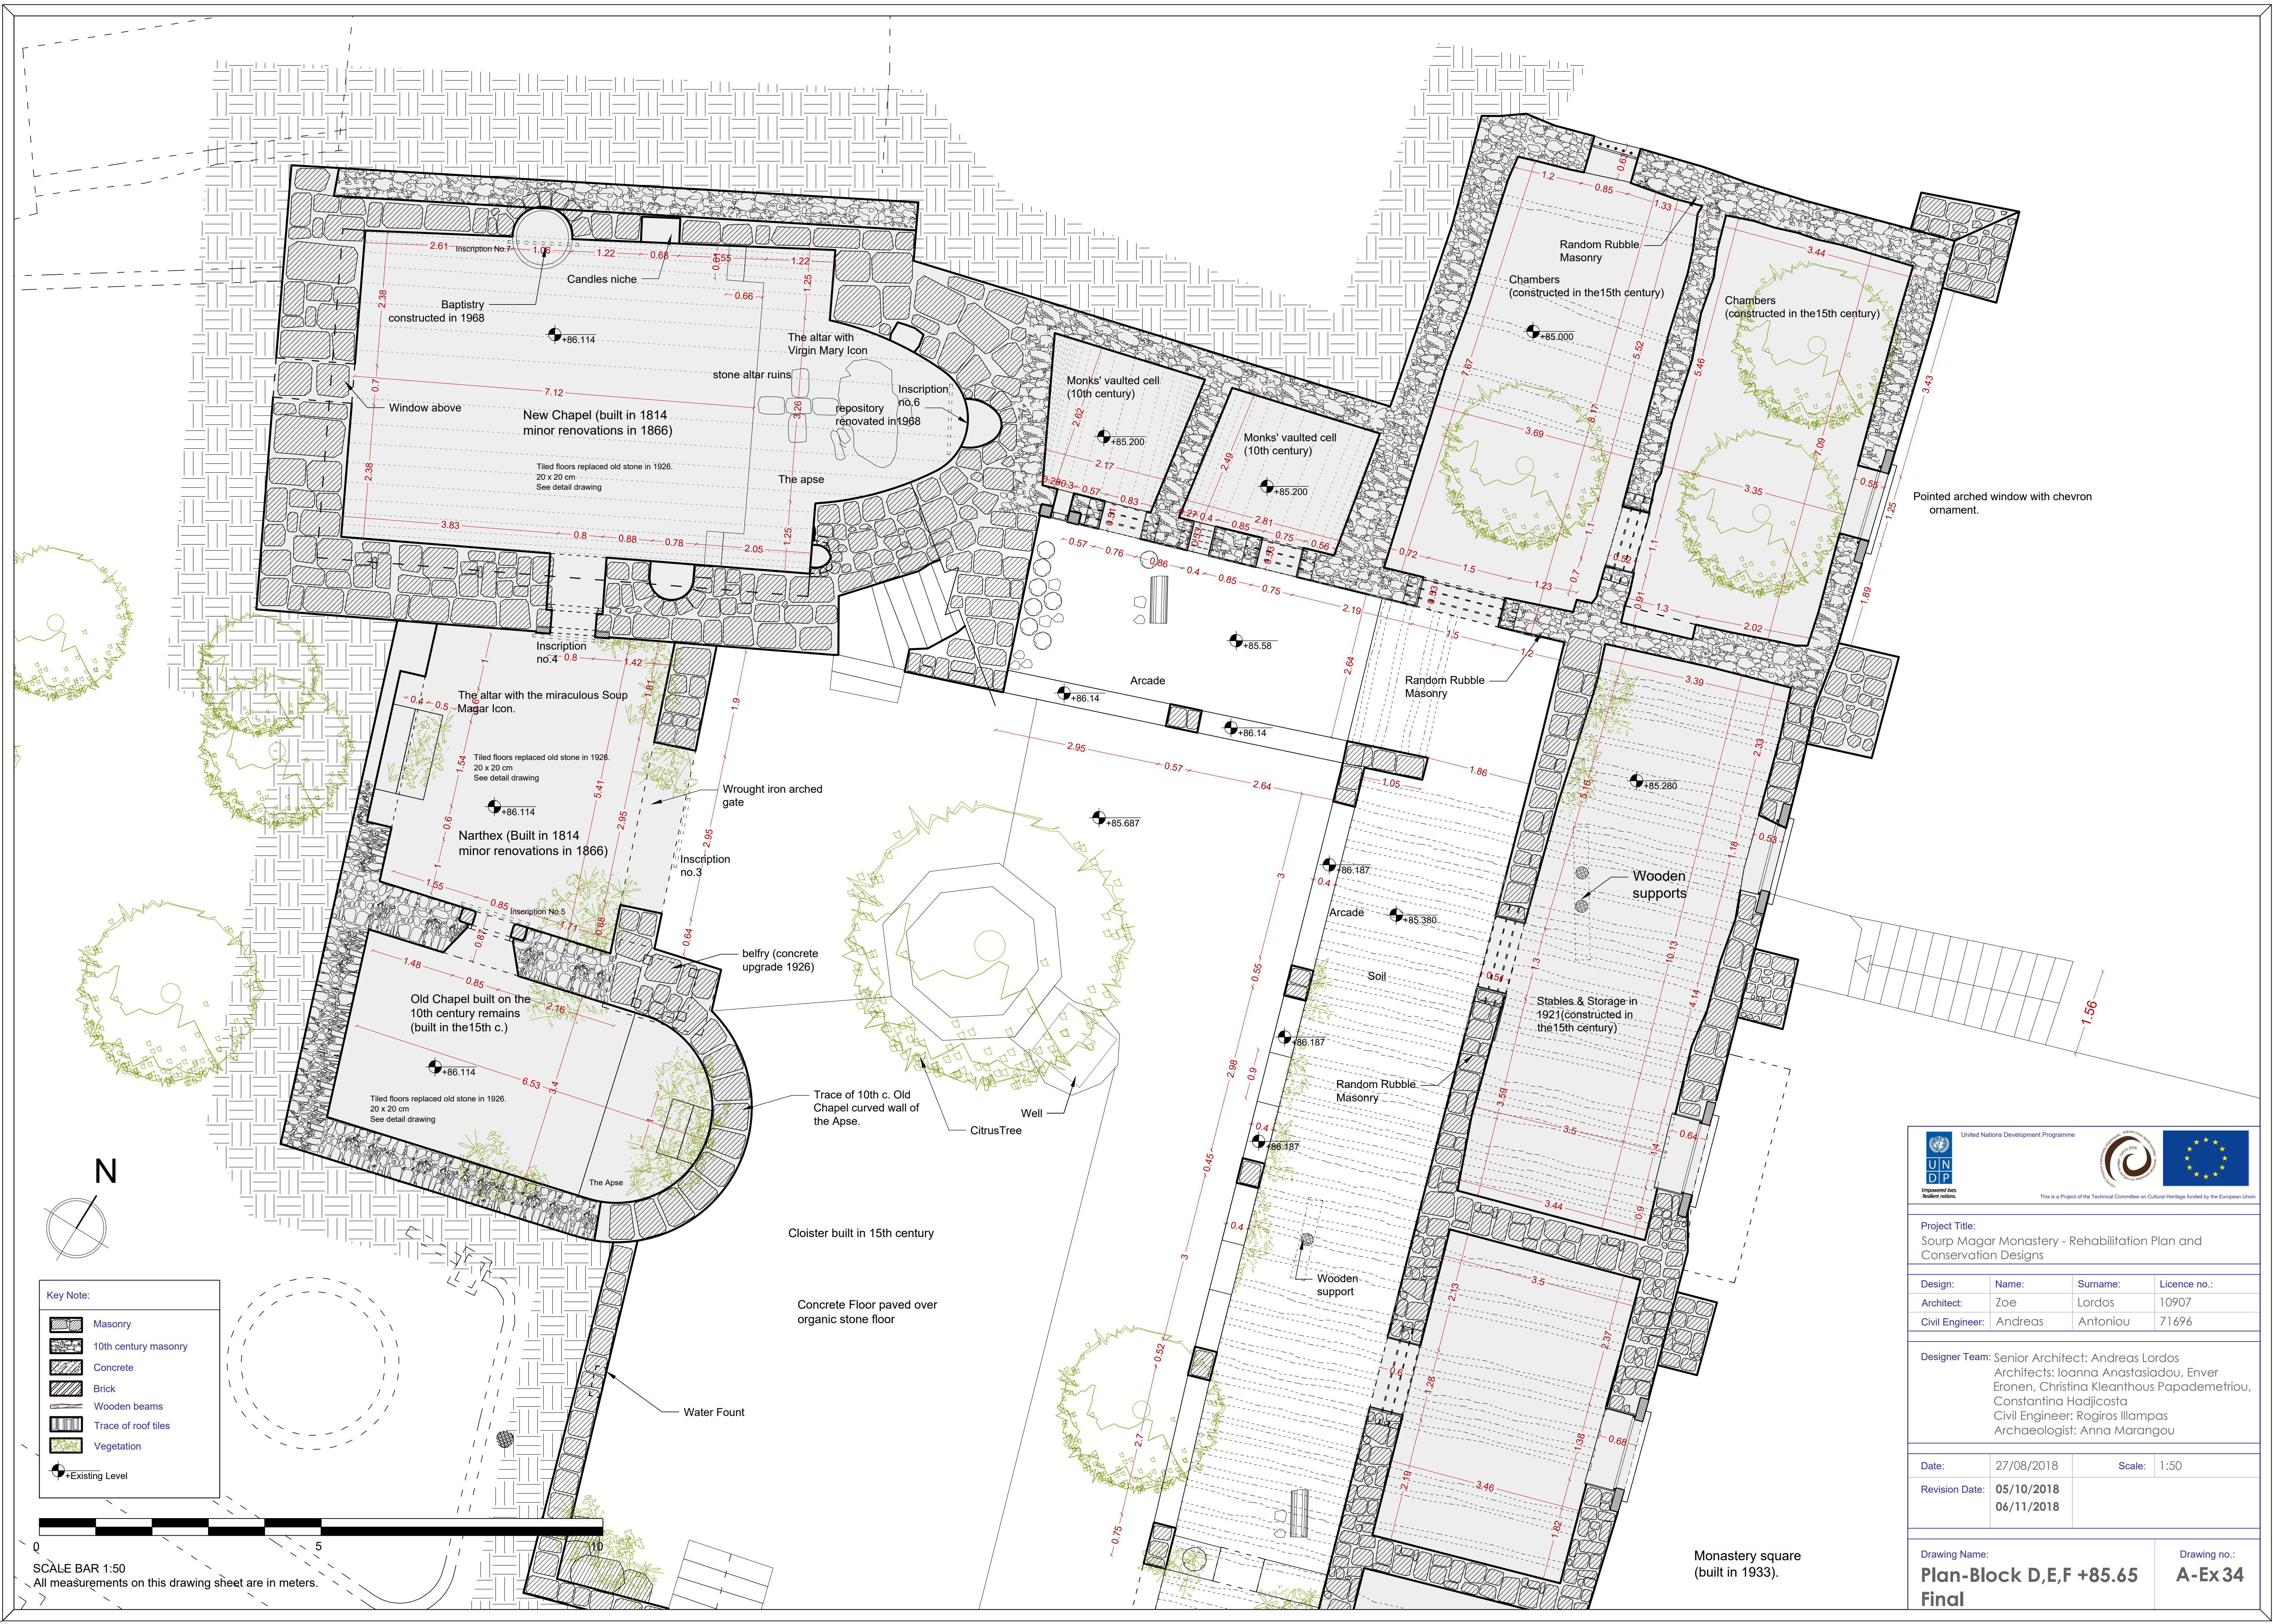



United Nations Development Programme

Empower lives.  
Rebuild nations.



This is a Project of the Technical Committee on Cultural Heritage funded by the European Union

Project Title:  
Sourp Magar Monastery - Rehabilitation Plan and Conservation Designs

Design:	Name:	Surname:	Licence no.:
Architect:	Zoe	Lordos	10907
Civil Engineer:	Andreas	Antoniou	71696

Designer Team: Senior Architect: Andreas Lordos  
Architects: Ioanna Anastasiadou, Enver Eronen, Christina Kleanthous Papademetriou, Constantina Hadjicosta  
Civil Engineer: Rogiros Illampas  
Archaeologist: Anna Marangou

Date:	27/08/2018	Scale:	1:50
Revision Date:	05/10/2018 06/11/2018		

Drawing Name: <b>Plan-Block D,E,F +85.65 Final</b>	Drawing no.: <b>A-Ex 34</b>
---	--------------------------------





Key Note:

- Masonry
- 10th century masonry
- Concrete
- Brick
- Wooden beams
- Trace of roof tiles
- Vegetation
- Existing Level

SCALE BAR 1:50  
All measurements on this drawing sheet are in meters.



This is a Project of the Technical Committee on Cultural Heritage funded by the European Union

**Project Title:**  
Sourp Magar Monastery - Rehabilitation Plan and Conservation Designs

Design:	Name:	Surname:	Licence no.:
Architect:	Zoe	Lordos	10907
Civil Engineer:	Andreas	Antoniou	71696

**Designer Team:** Senior Architect: Andreas Lordos  
Architects: Ioanna Anastasiadou, Enver Eronen, Christina Kleanthous Papademetriou, Constantina Hadjicosta  
Civil Engineer: Rogiros Ilampas  
Archaeologist: Anna Marangou



Date:	27/08/2018	Scale:	1:50
Revision Date:	05/10/2018 06/11/2018		

Drawing Name:	Drawing no.:
<b>Plan-Block D,E,F +90.30</b>	<b>A-Ex35</b>
<b>Final</b>	








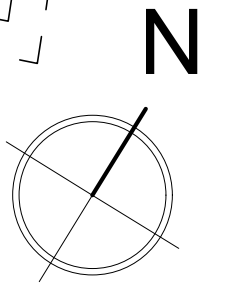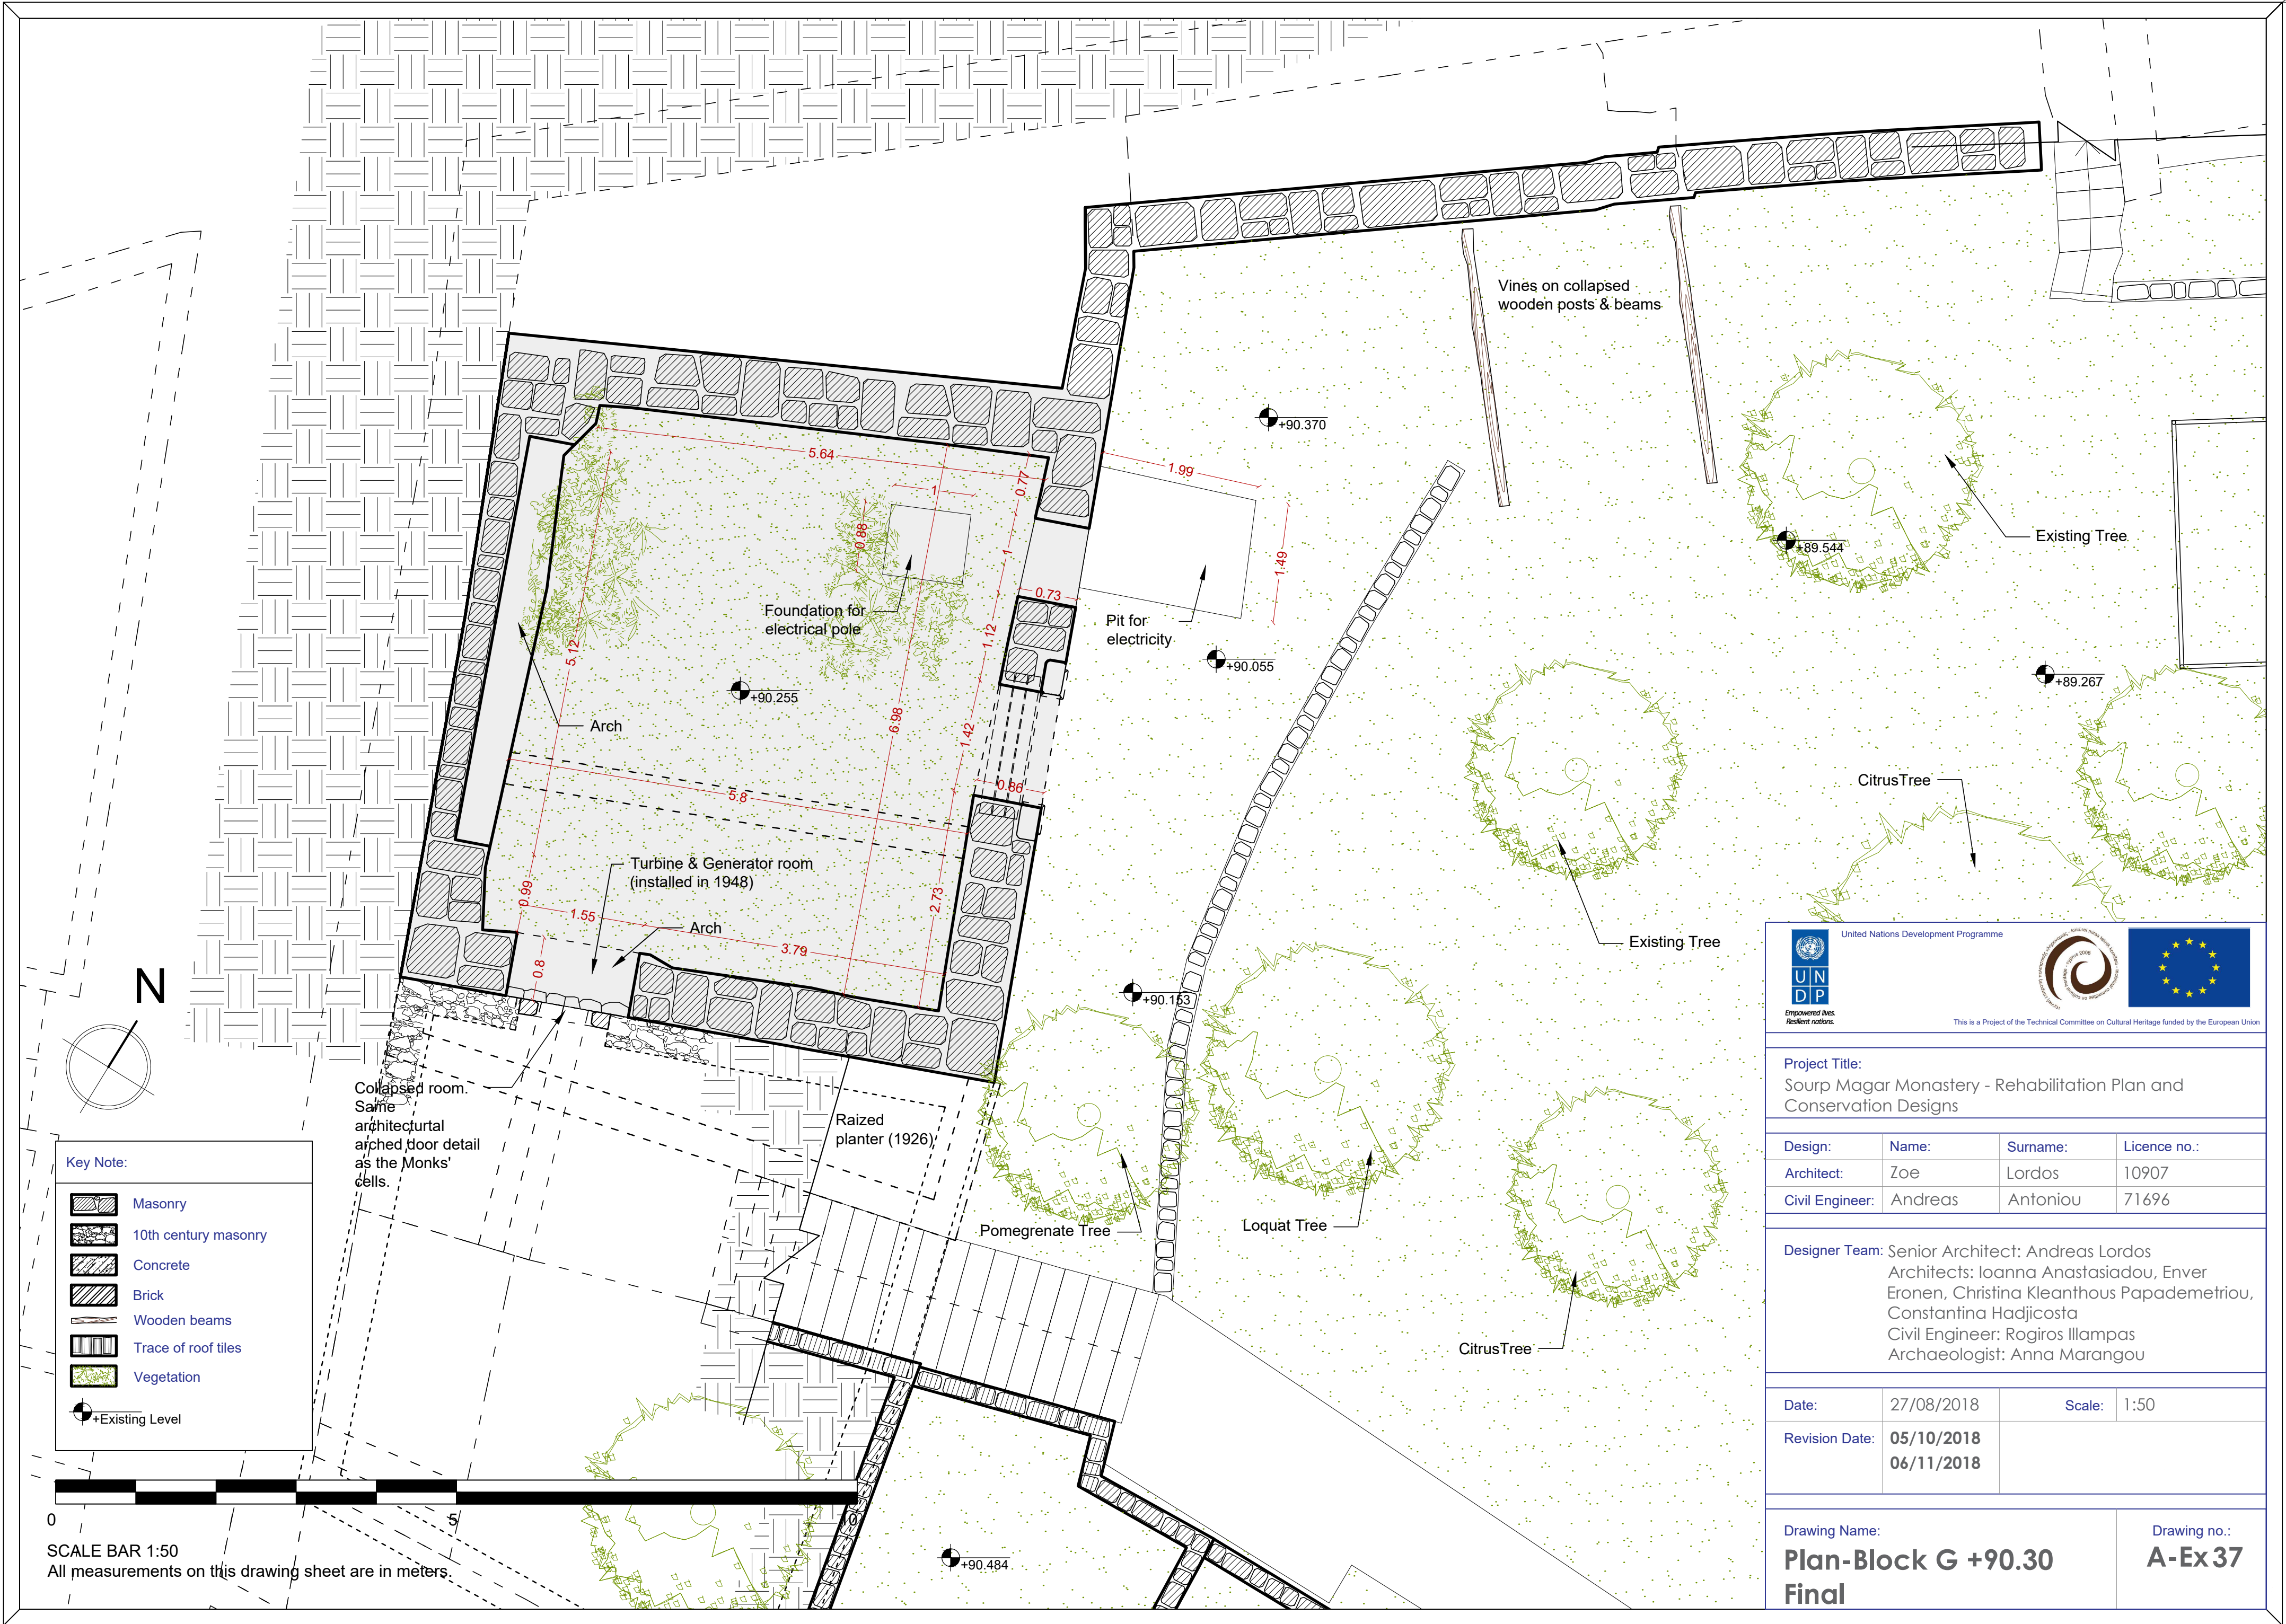

**Key Note:**

- Masonry
- 10th century masonry
- Concrete
- Brick
- Wooden beams
- Trace of roof tiles
- Vegetation
- +Existing Level

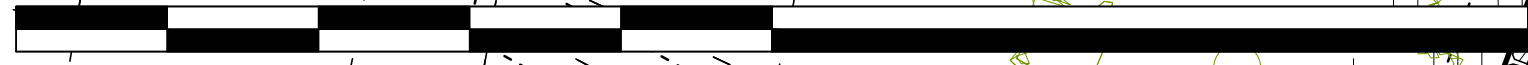

SCALE BAR 1:50  
All measurements on this drawing sheet are in meters.

United Nations Development Programme

This is a Project of the Technical Committee on Cultural Heritage funded by the European Union

**Project Title:**  
Sourp Magar Monastery - Rehabilitation Plan and Conservation Designs

Design:	Name:	Surname:	Licence no.:
Architect:	Zoe	Lordos	10907
Civil Engineer:	Andreas	Antoniou	71696

**Designer Team:** Senior Architect: Andreas Lordos  
 Architects: Ioanna Anastasiadou, Enver Eronen, Christina Kleanthous Papademetriou, Constantina Hadjicosta  
 Civil Engineer: Rogiros Illampas  
 Archaeologist: Anna Marangou

Date:	27/08/2018	Scale:	1:50
Revision Date:	05/10/2018 06/11/2018		


Drawing Name:	Drawing no.:
<b>Plan-Block G +90.30</b>	<b>A-Ex 37</b>
<b>Final</b>	





Key Note:

- Masonry
- 10th century masonry
- Concrete
- Brick
- Wooden beams
- Trace of roof tiles
- Vegetation
- +Existing Level

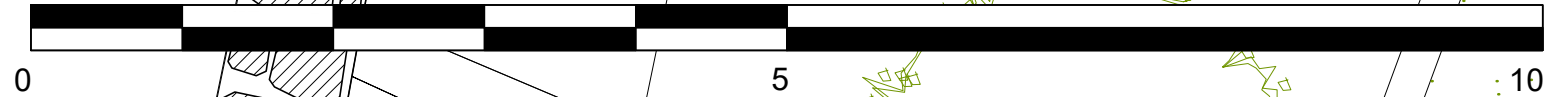

SCALE BAR 1:50  
All measurements on this drawing sheet are in meters.



Project Title:  
Sourp Magar Monastery - Rehabilitation Plan and Conservation Designs

Design:	Name:	Surname:	Licence no.:
Architect:	Zoe	Lordos	10907
Civil Engineer:	Andreas	Antoniou	71696

Designer Team: Senior Architect: Andreas Lordos  
Architects: Ioanna Anastasiadou, Enver Eronen, Christina Kleanthous Papademetriou, Constantina Hadjicosta  
Civil Engineer: Rogiros Illampas  
Archaeologist: Anna Marangou

Date:	27/08/2018	Scale:	1:50
Revision Date:	05/10/2018 06/11/2018		





Drawing Name:  
**Plan-Block G +95.50**  
**Final**

Drawing no.:  
**A-Ex 38**









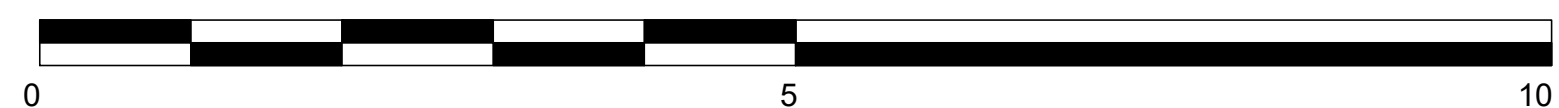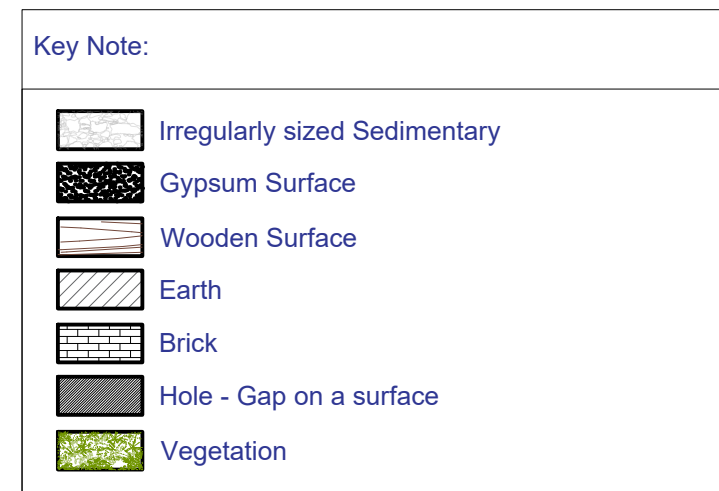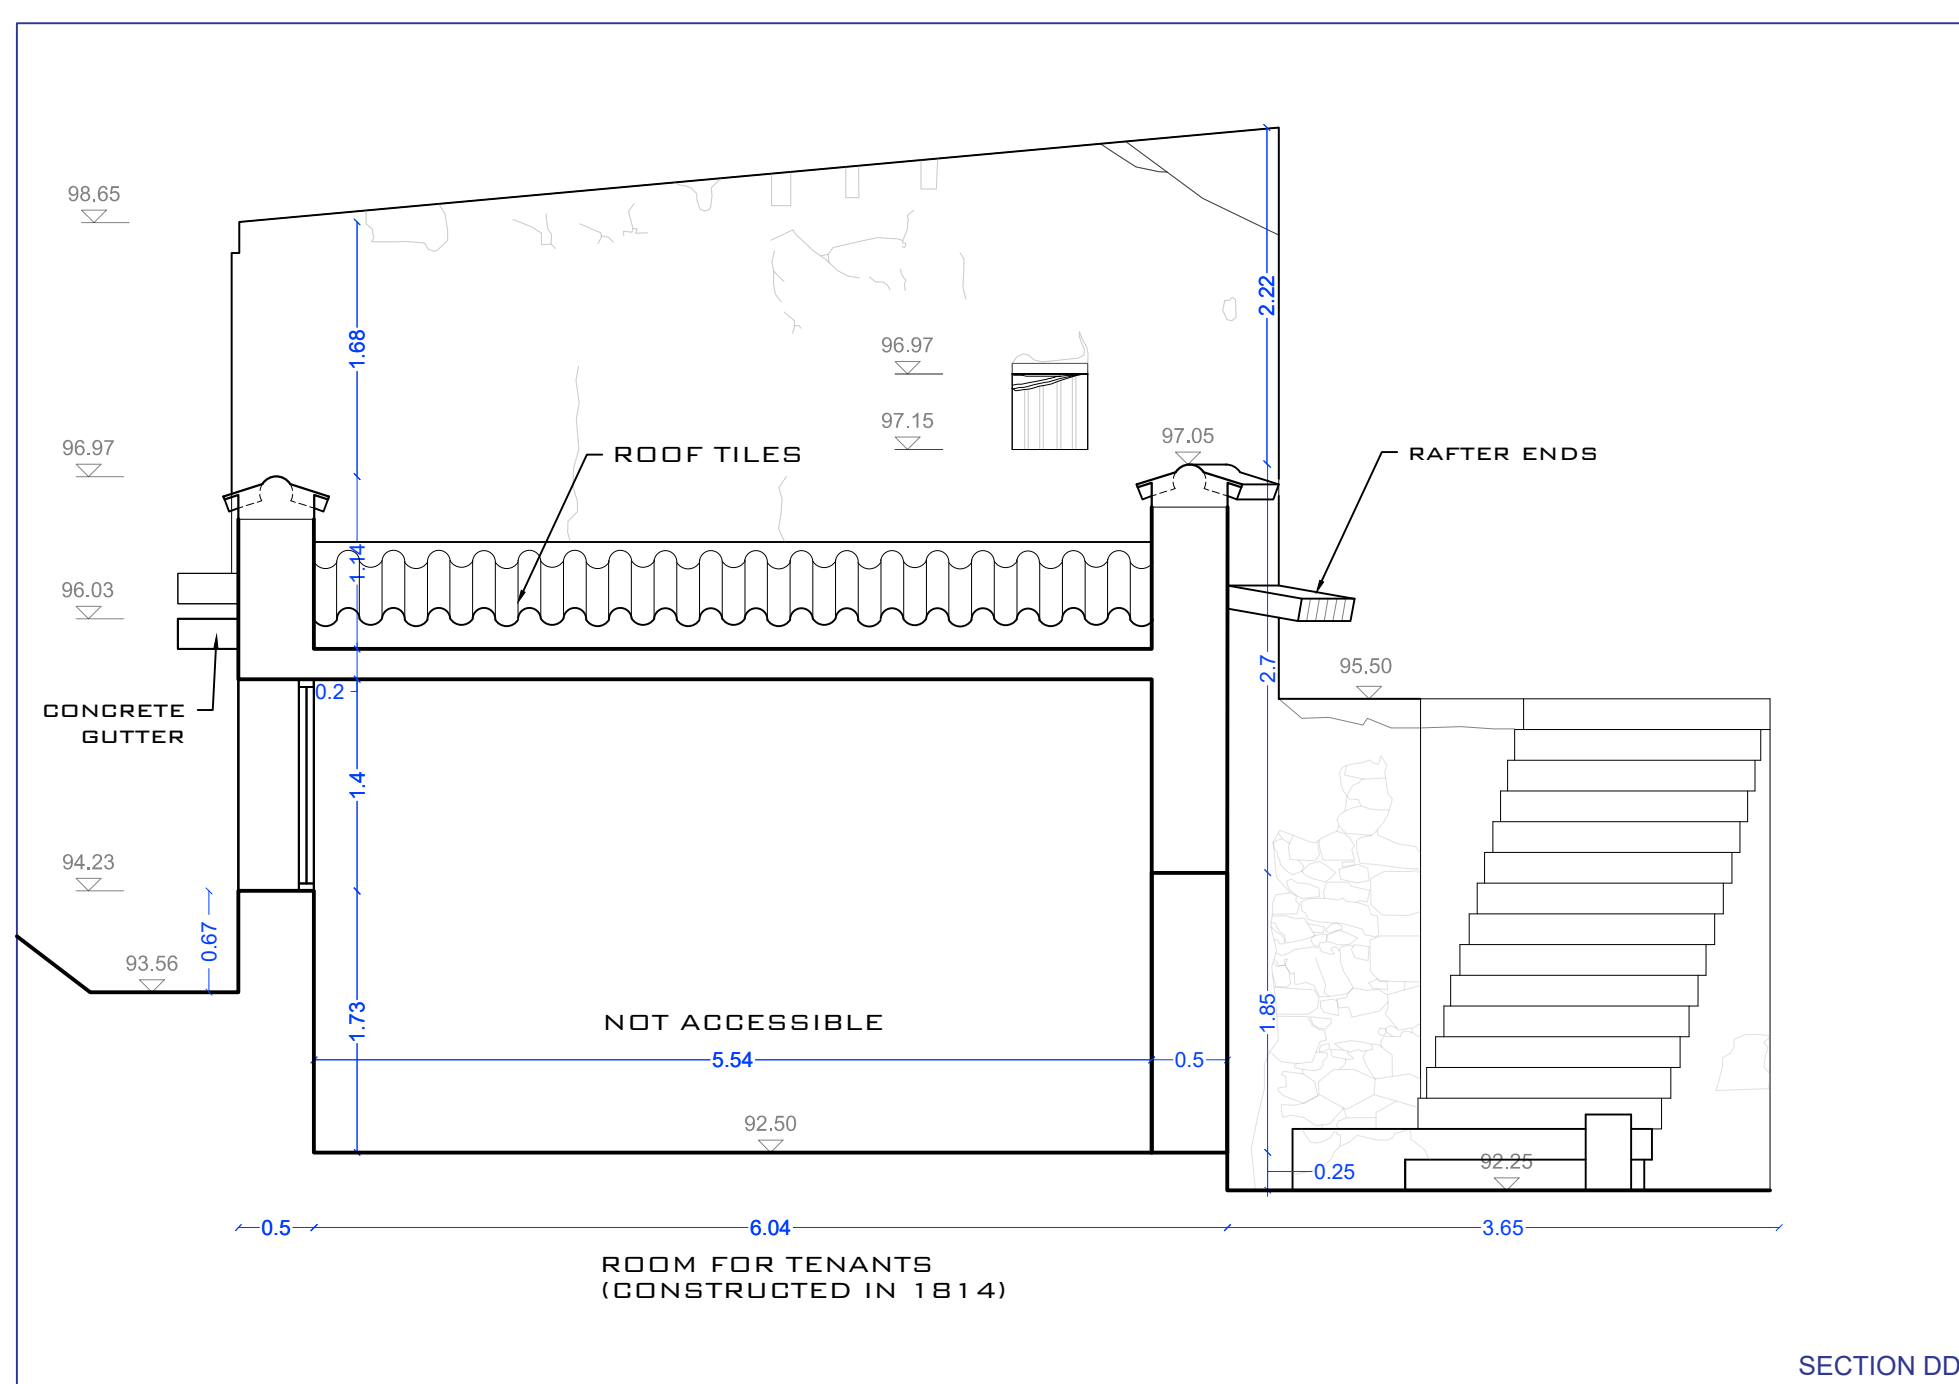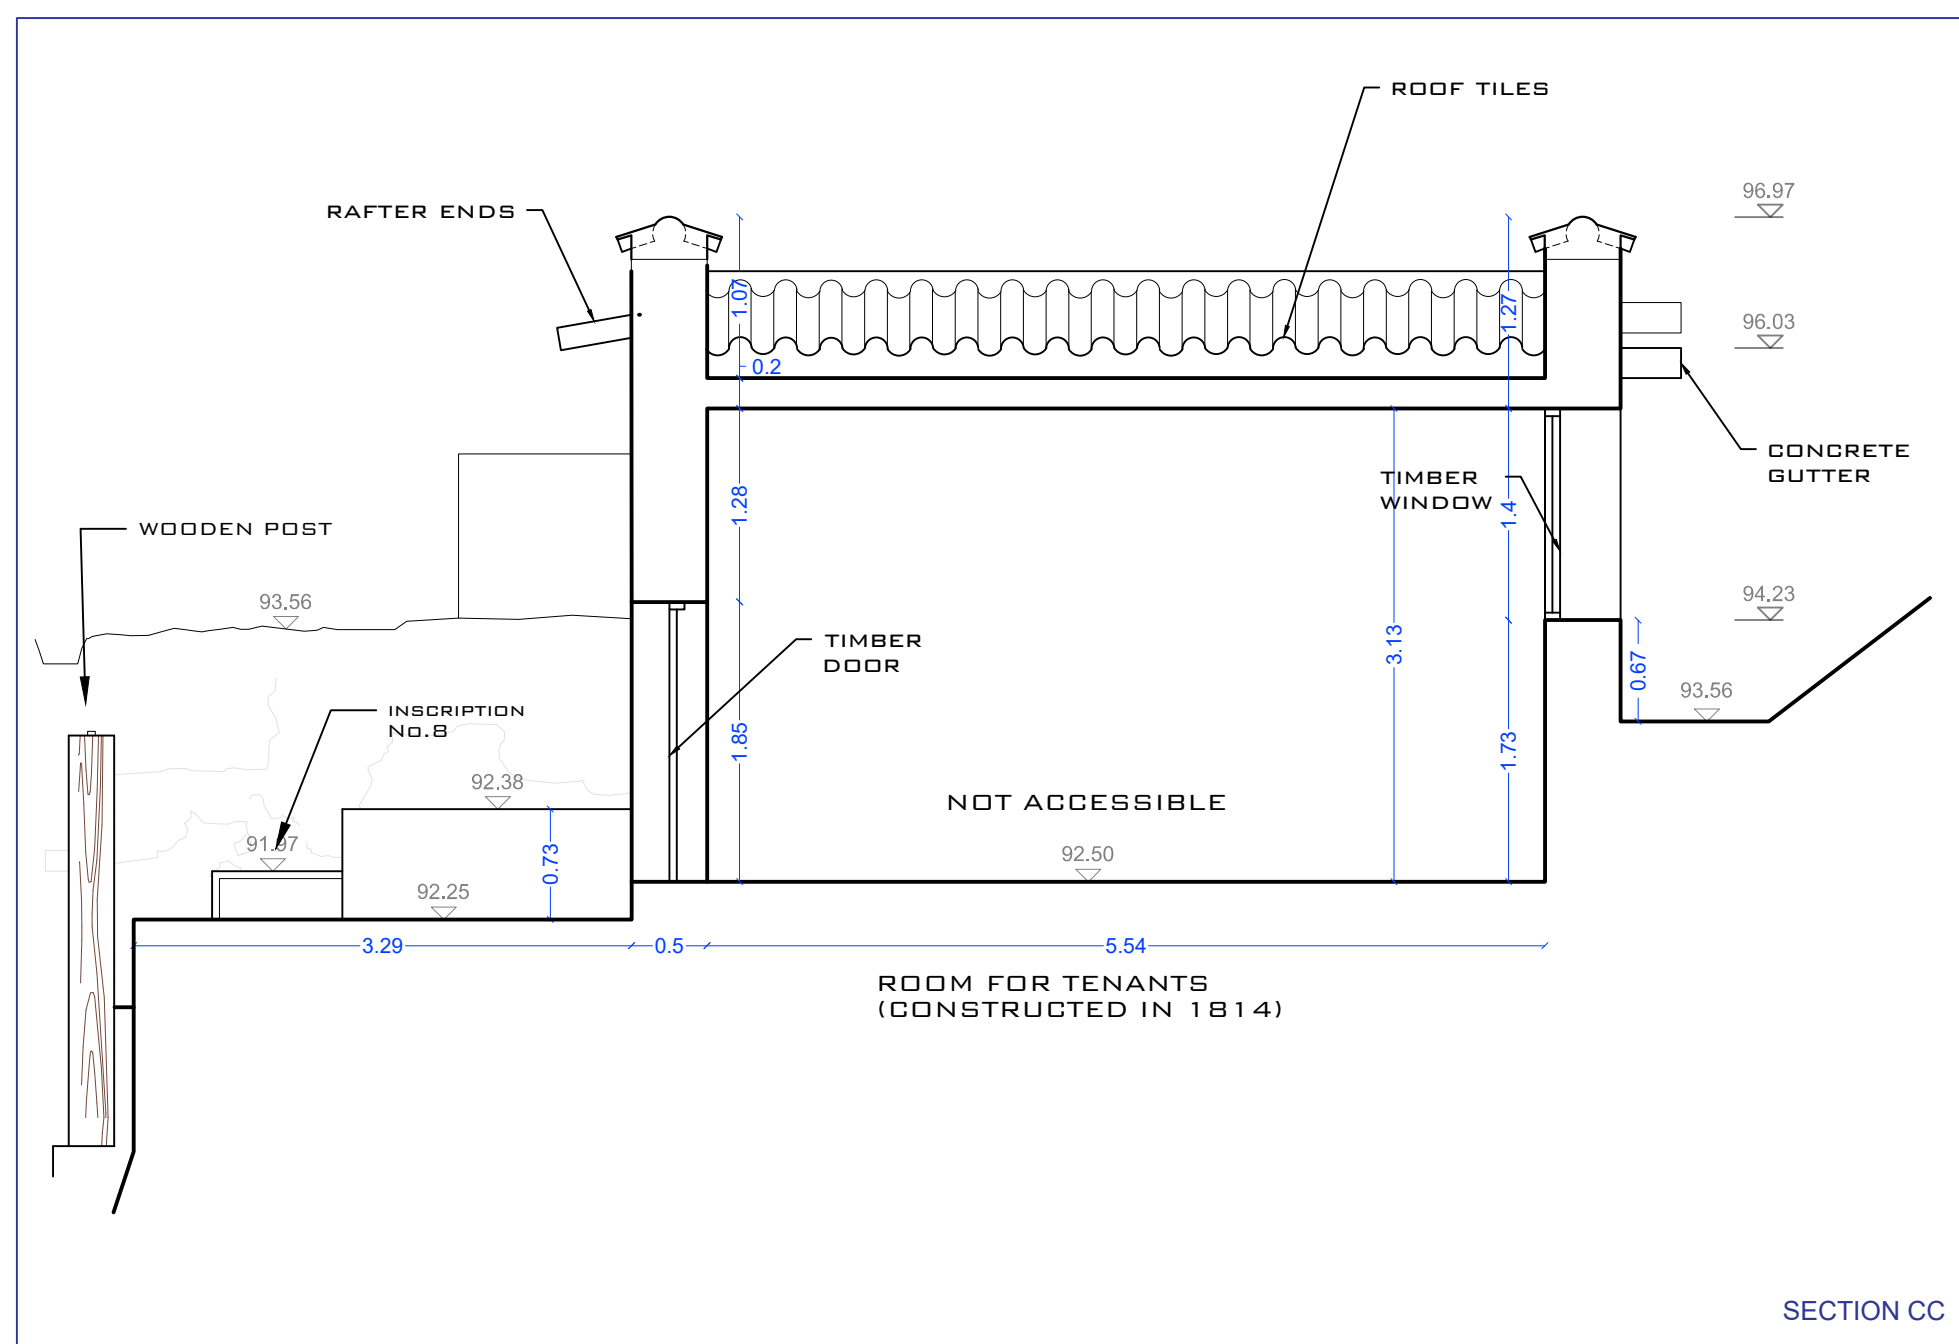

SCALE BAR 1:50  
All measurements on this drawing sheet are in meters.

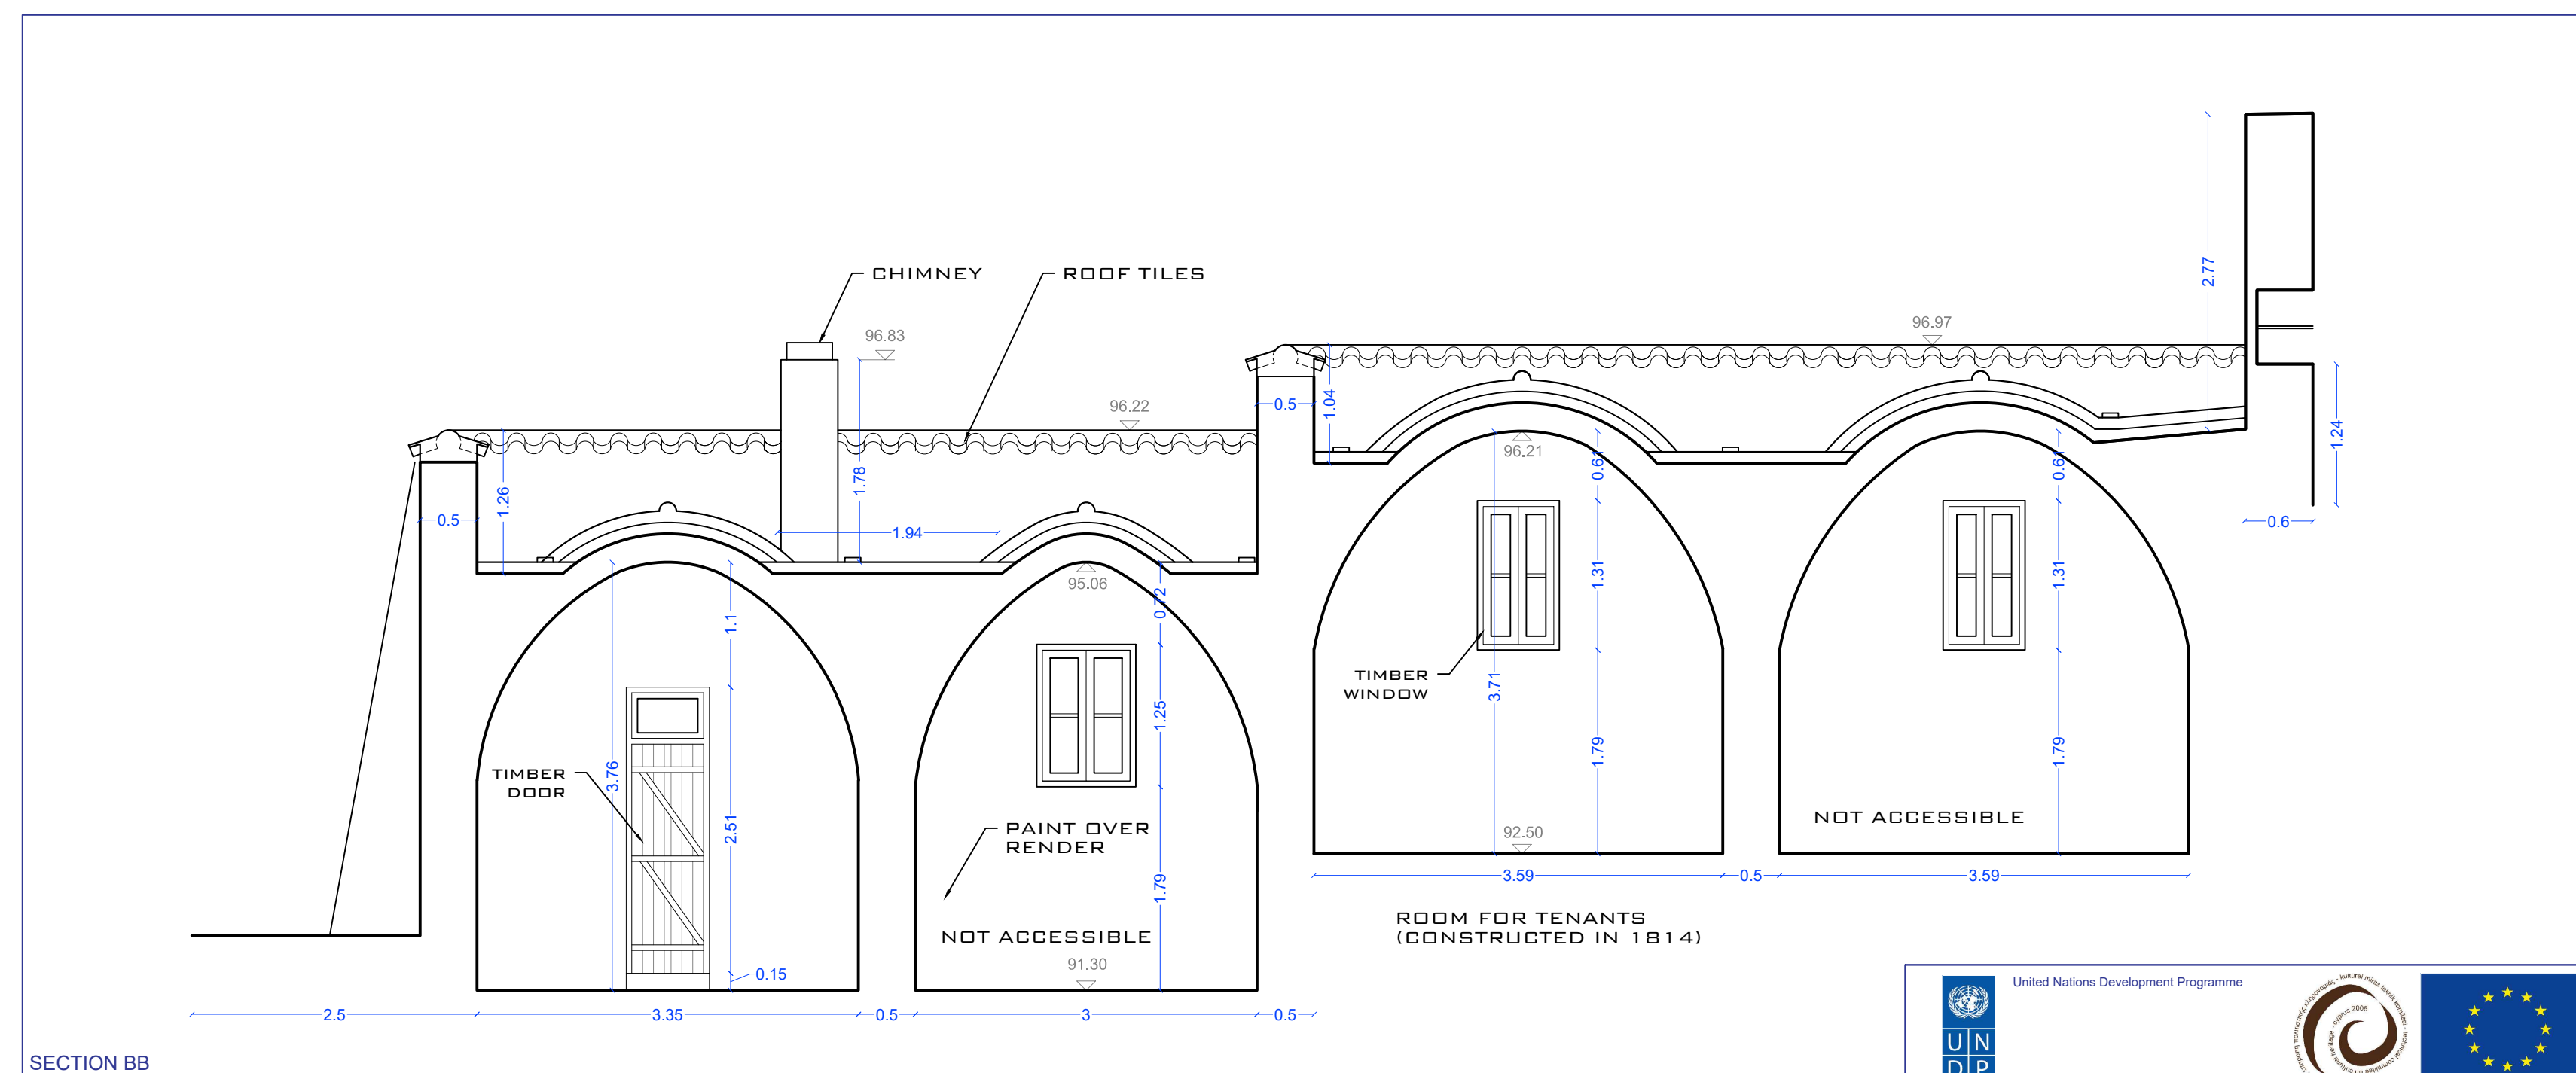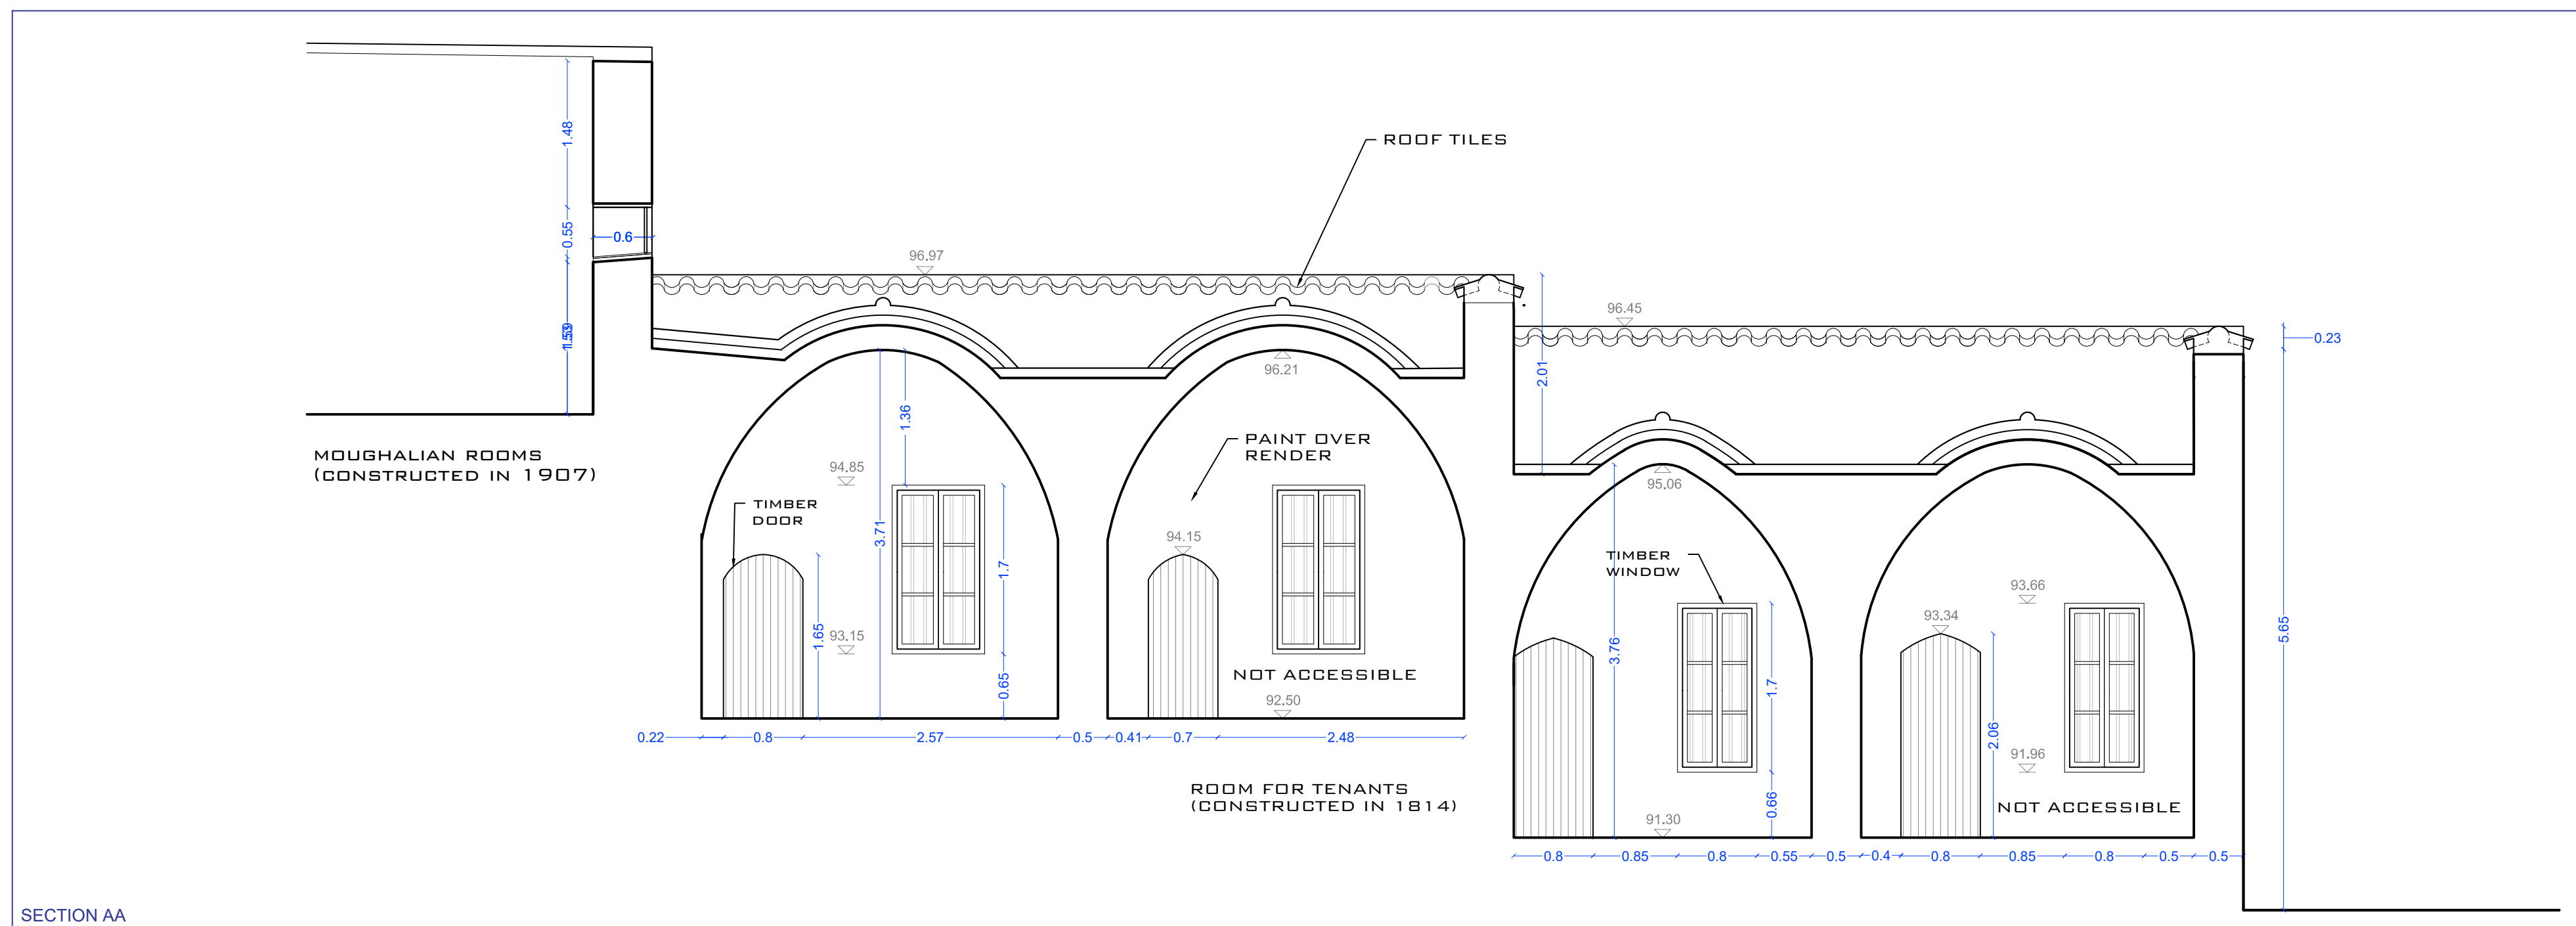

**Project Title:**  
Sourp Magar Monastery - Rehabilitation Plan and Conservation Designs

Design:	Name:	Surname:	Licence no.:
Architect:	Zoe	Lordos	10907
Civil Engineer:	Andreas	Antoniou	71696



**Designer Team:** Senior Architect: Andreas Lordos  
Architects: Ioanna Anastasiadou, Enver Eronen, Christina Kleanthous Papademetriou, Constantina Hadjicosta  
Civil Engineer: Rogiros Illampas  
Archaeologist: Anna Marangou

Date:	27/08/2018	Scale:	1:50
Revision Date:	05/10/2018 06/11/2018 11/01/2019 10/06/2019		

Drawing Name:  
Block B - Sections  
Final

Drawing no.:  
A-Ex 40



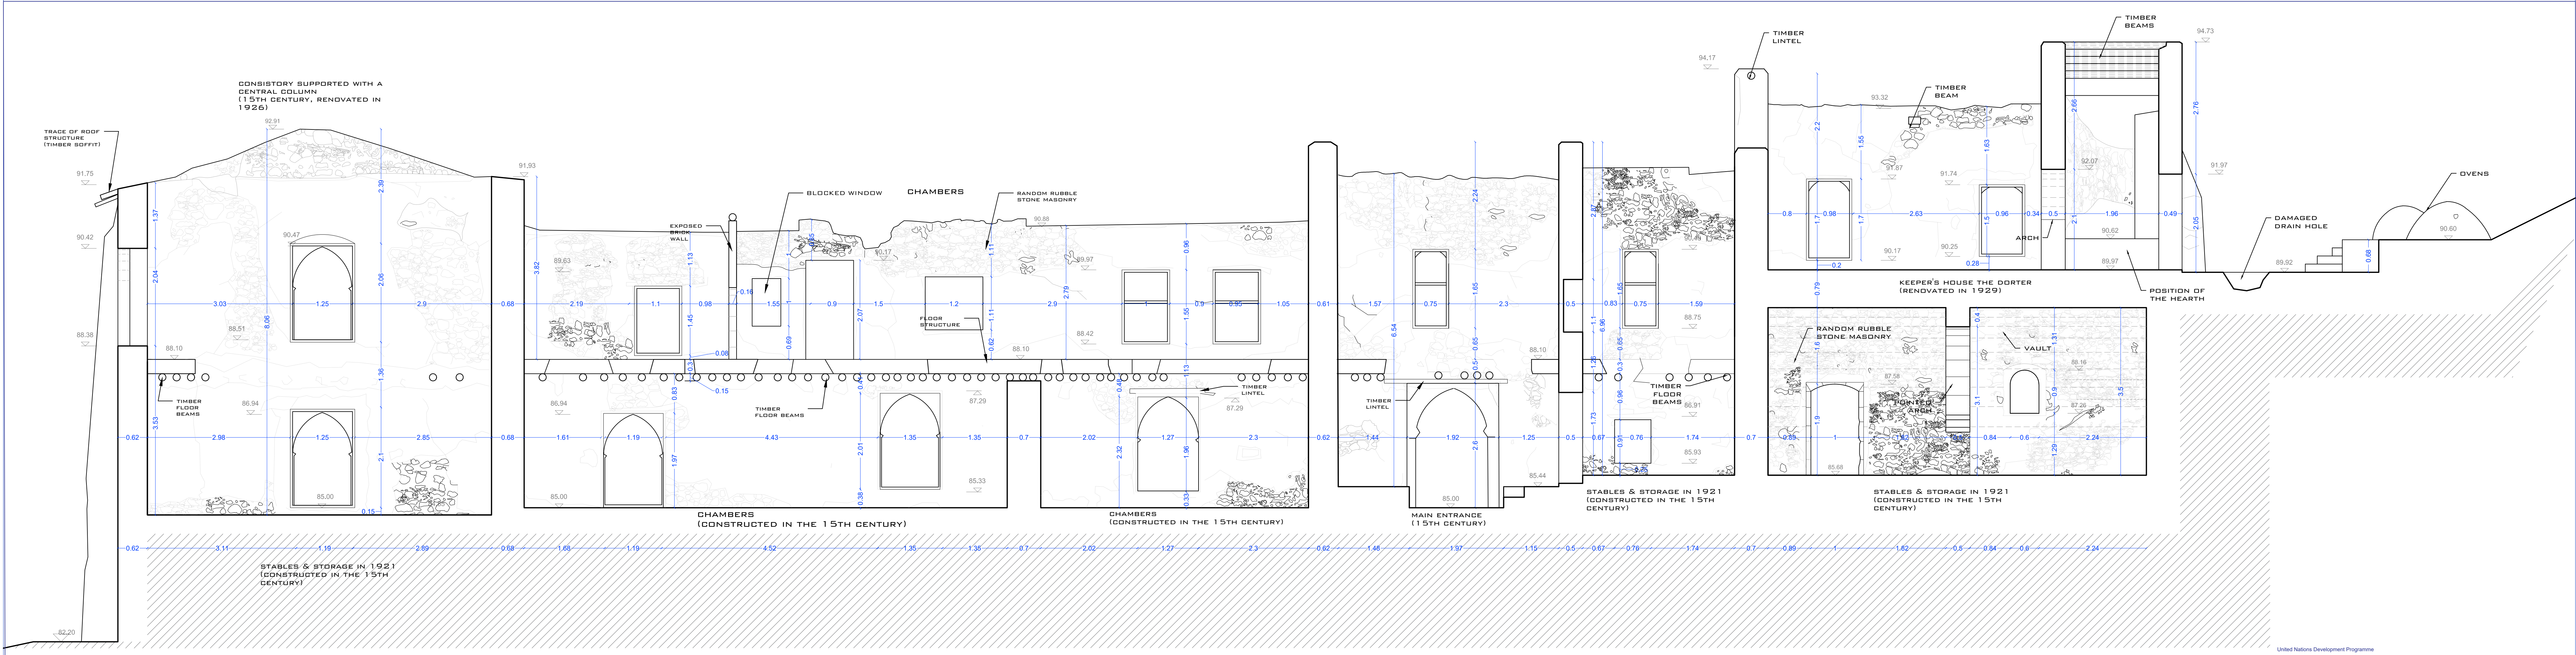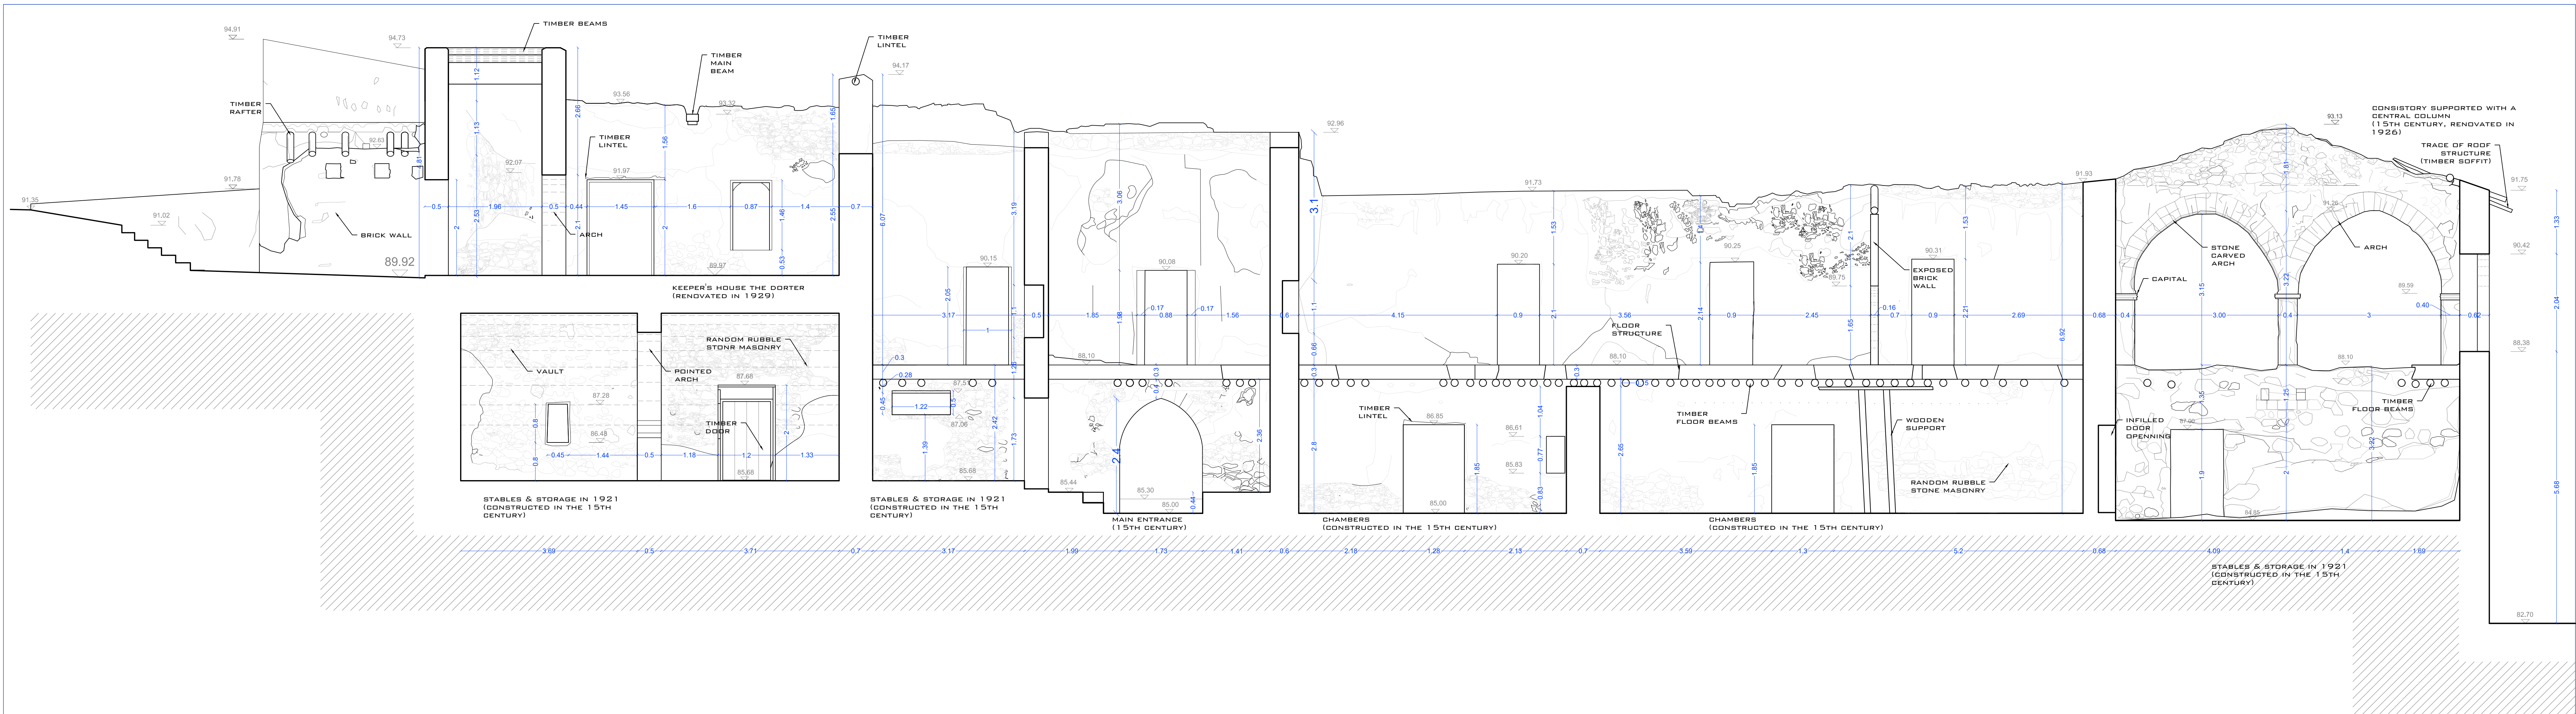










- Key Note:
- Irregularly sized Sedimentary
  - Gypsum Surface
  - Wooden Surface
  - Earth
  - Brick
  - Hole - Gap on a surface
  - Vegetation



SCALE BAR 1:50  
All measurements on this drawing sheet are in meters.

			
This is a Project of the Technical Committee on Cultural Heritage, created by the European Union.			
<b>Project Title:</b> Sourp Magar Monastery - Rehabilitation Plan and Conservation Designs			
<b>Design:</b>	<b>Name:</b>	<b>Surname:</b>	<b>Licence no.:</b>
<b>Architect:</b>	Zoe	Lordos	10907
<b>Civil Engineer:</b>	Andreas	Antoniou	71696
<b>Designer Team:</b> Senior Architect: Andreas Lordos Architects: Ioanna Anastasiadou, Enver Eronen, Christina Kleonihou Papademetriou, Constantina Hadjicosta Civil Engineer: Rogiros Ilampas Archaeologist: Anna Marangou			
<b>Date:</b>	27/08/2018	<b>Scale:</b>	1:50
<b>Revision Date:</b>	05/10/2018 06/11/2018 11/01/2019 10/06/2019		
<b>Drawing Name:</b> Block C - Sections Part A Final		<b>Drawing no.:</b> A-Ex 41	




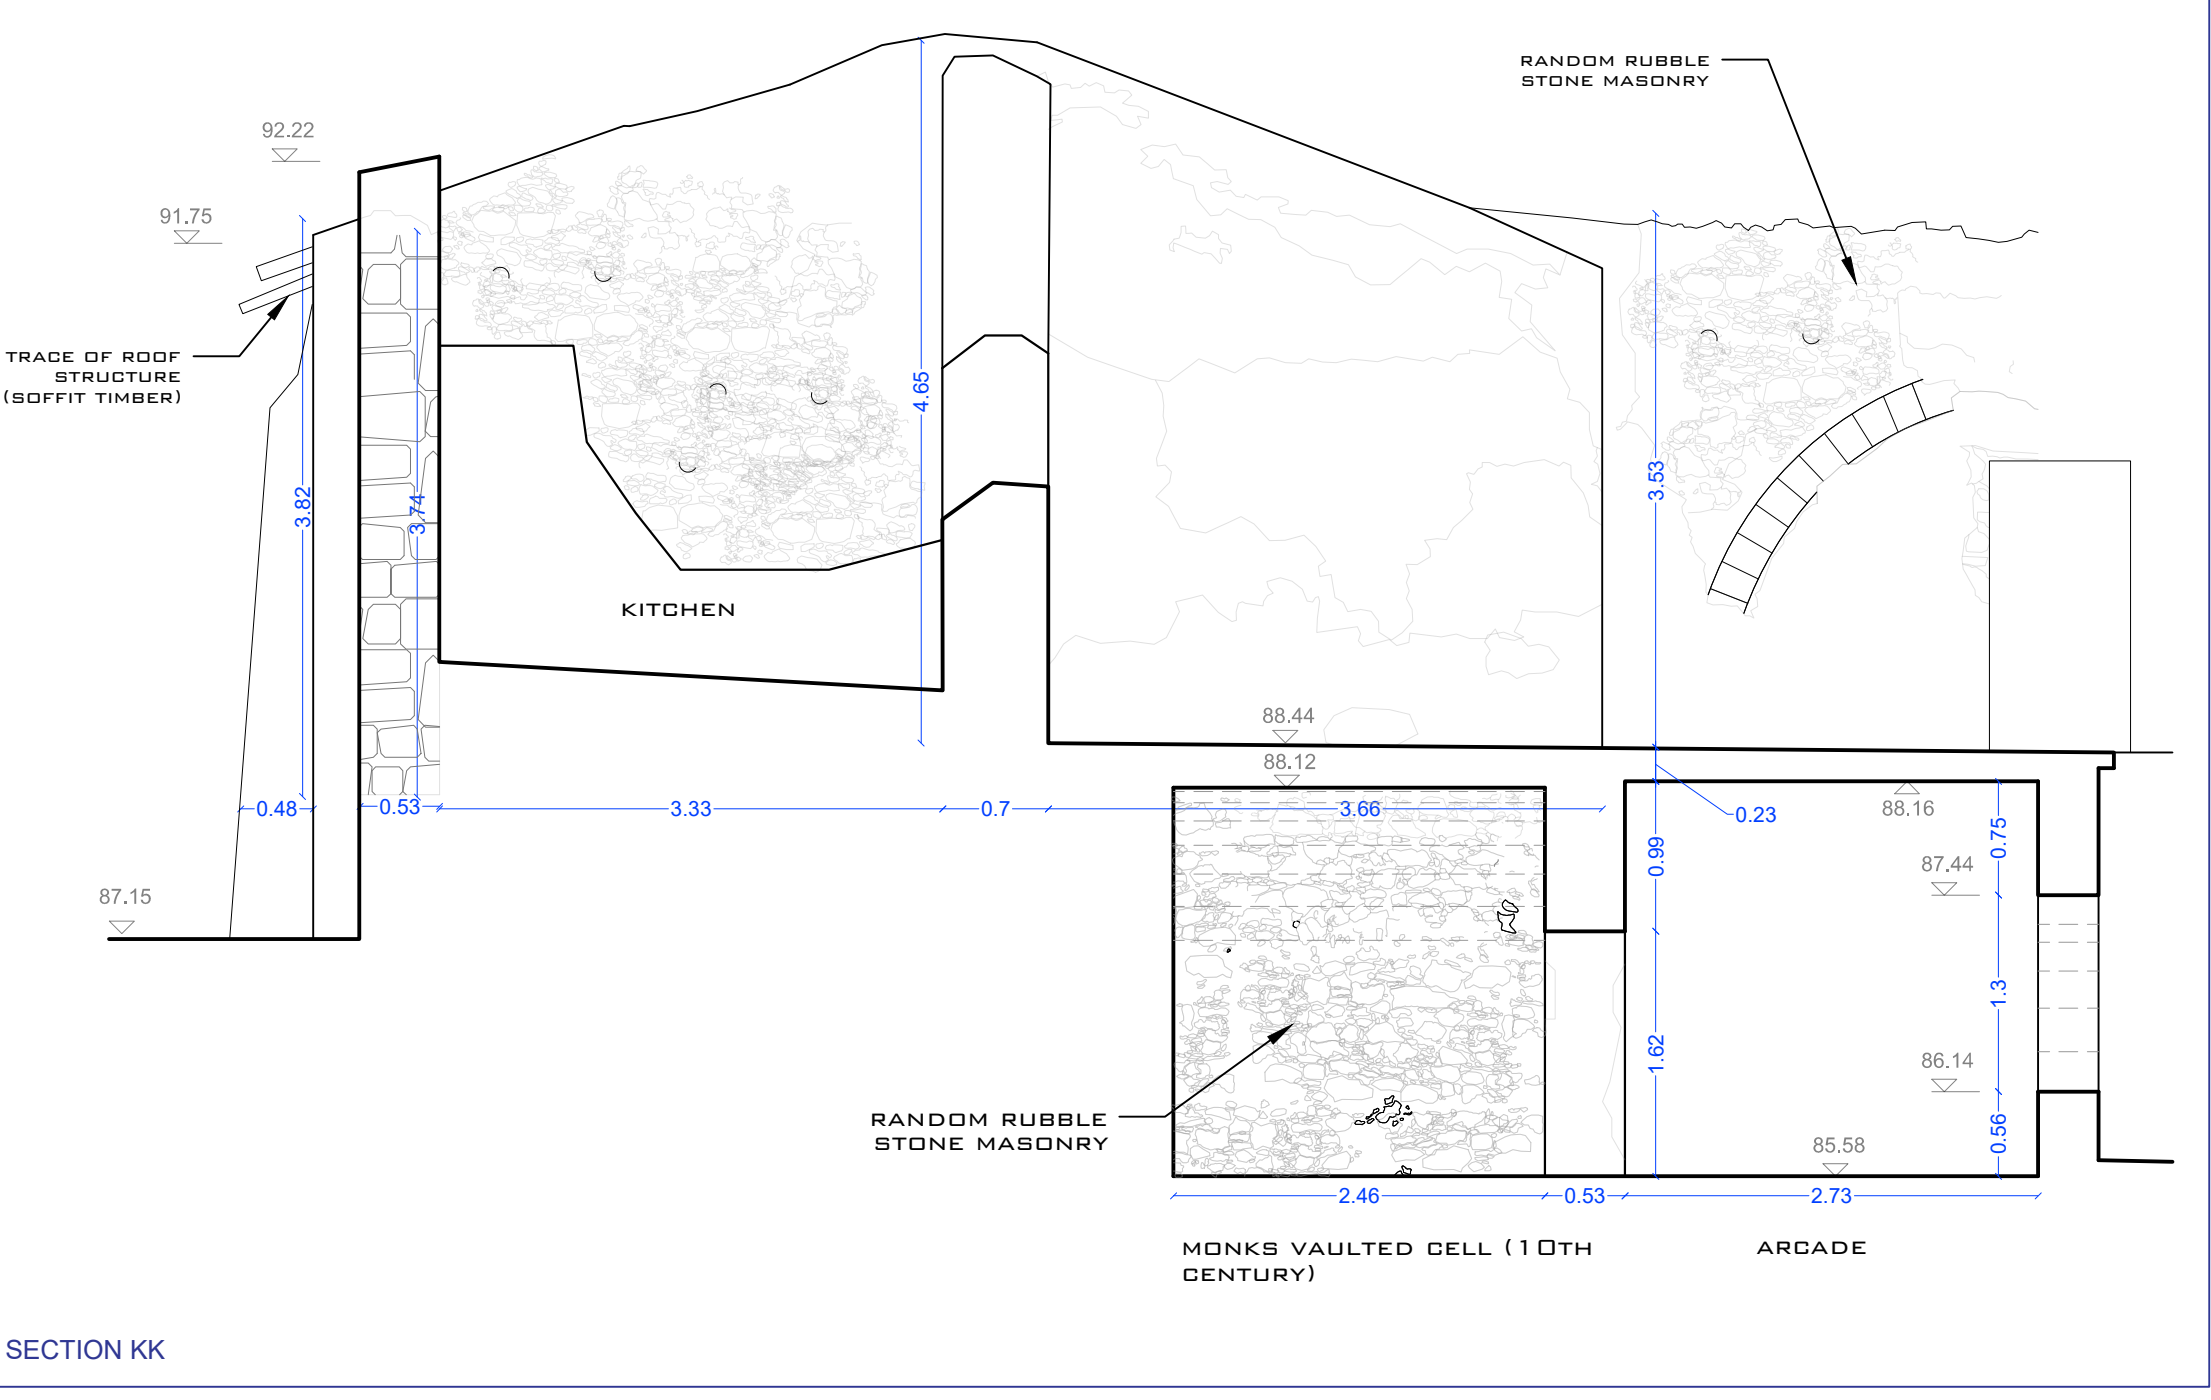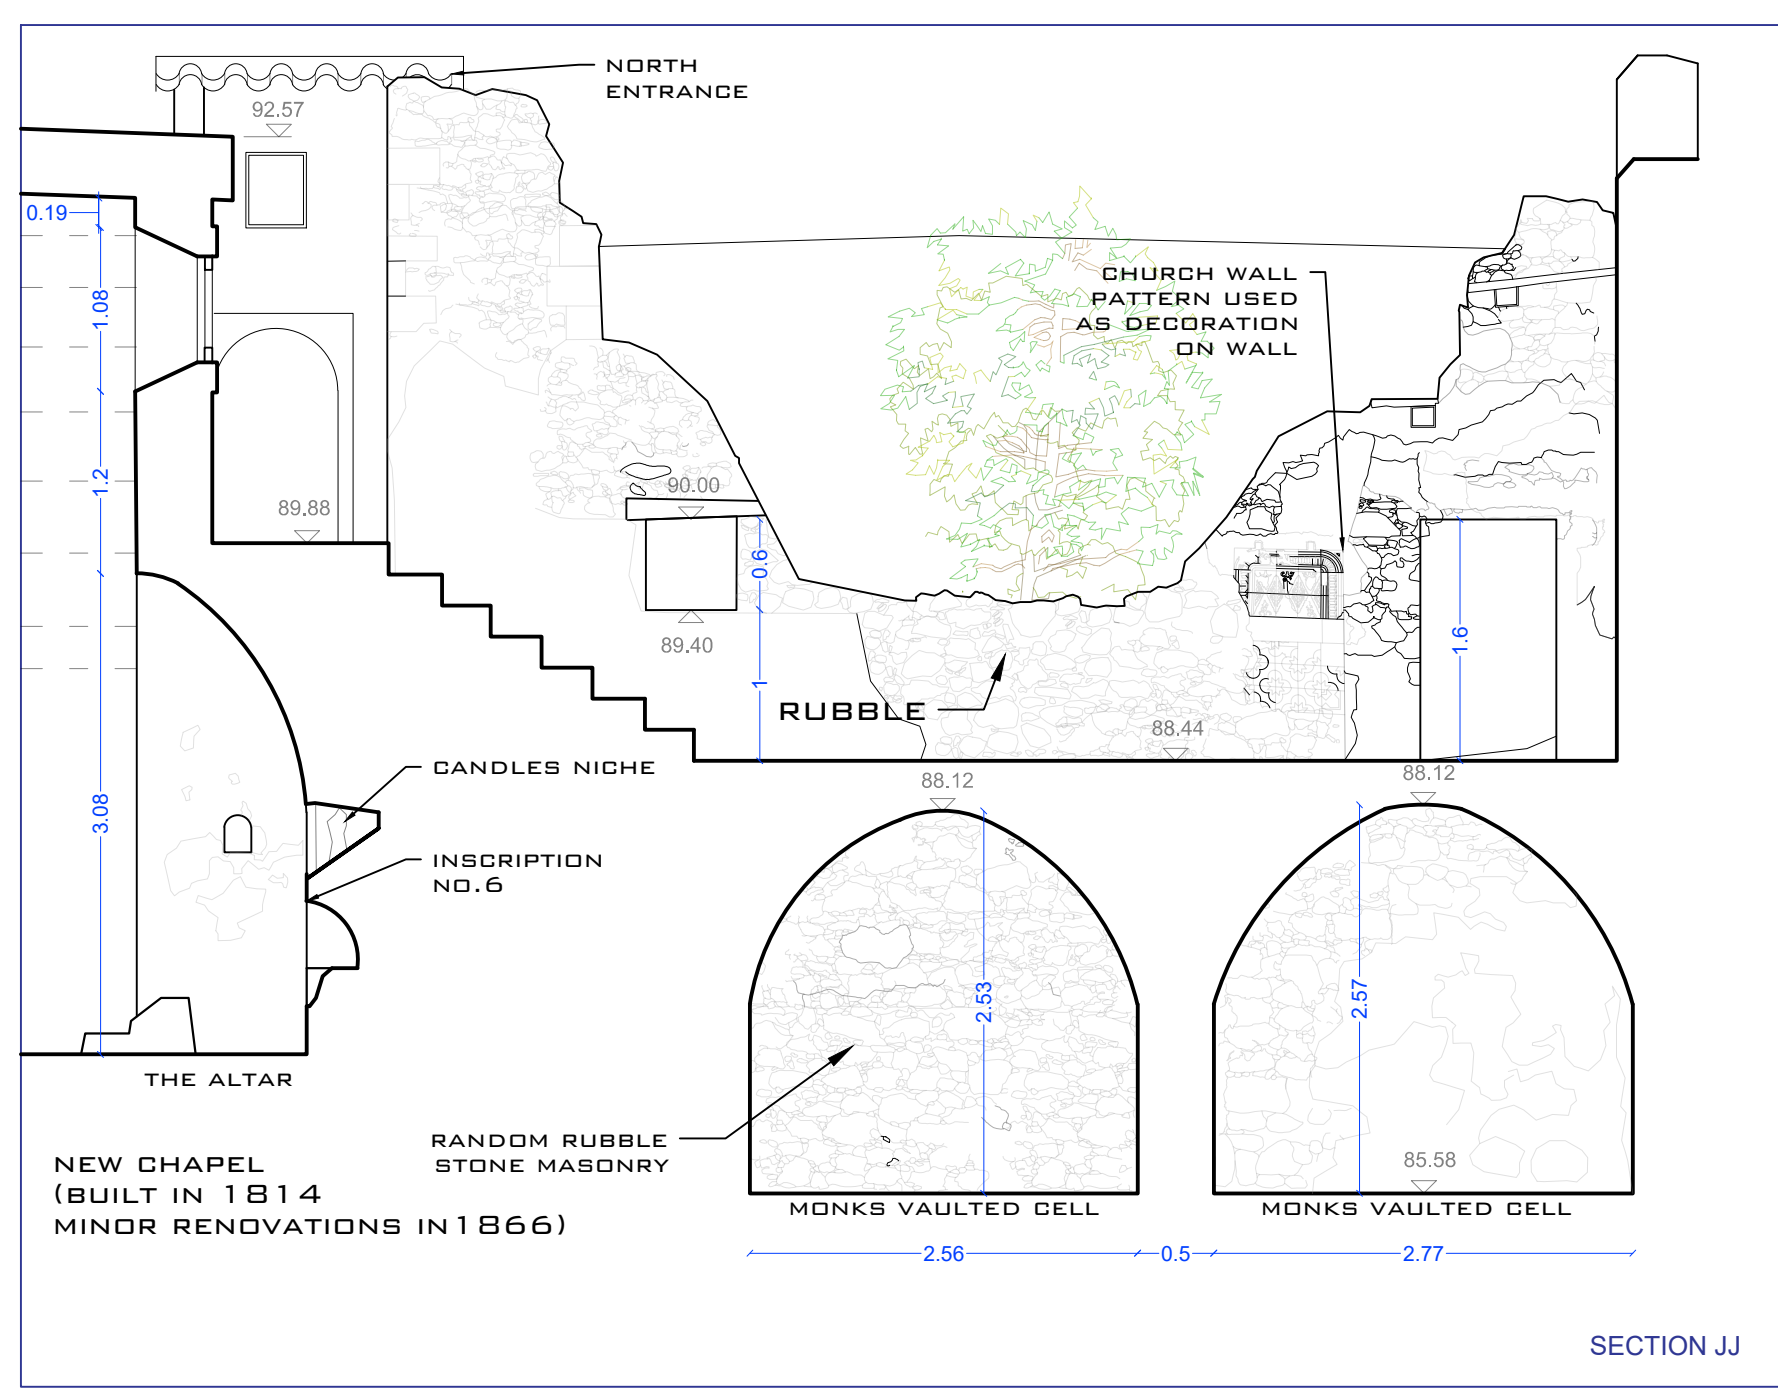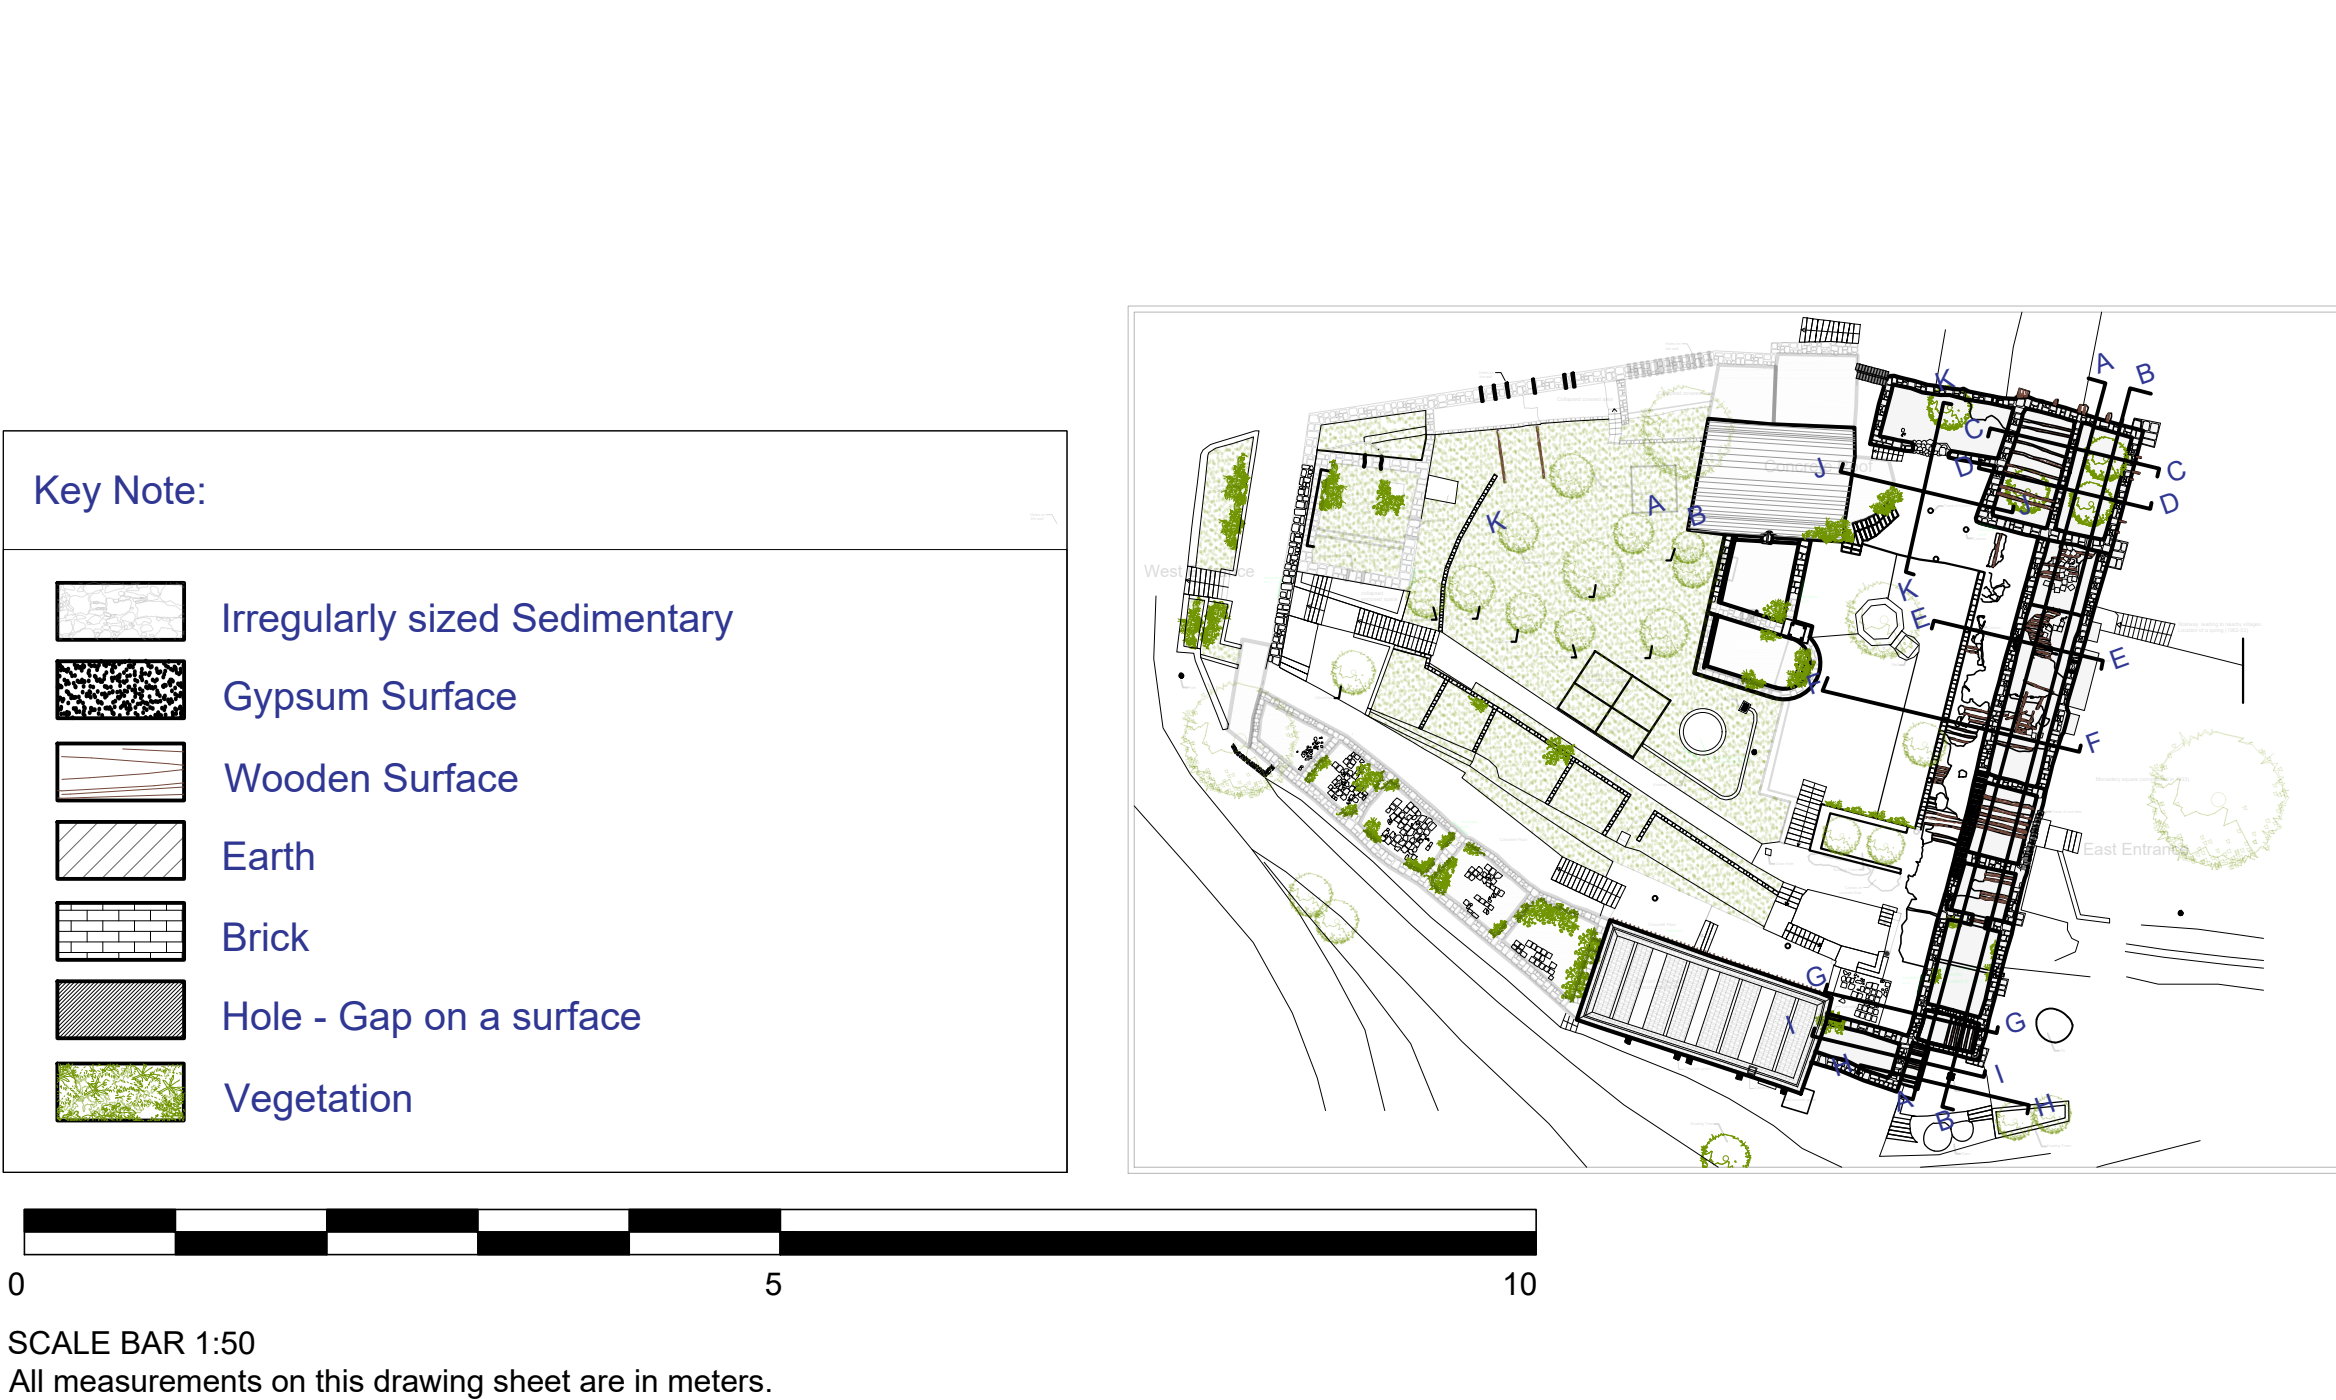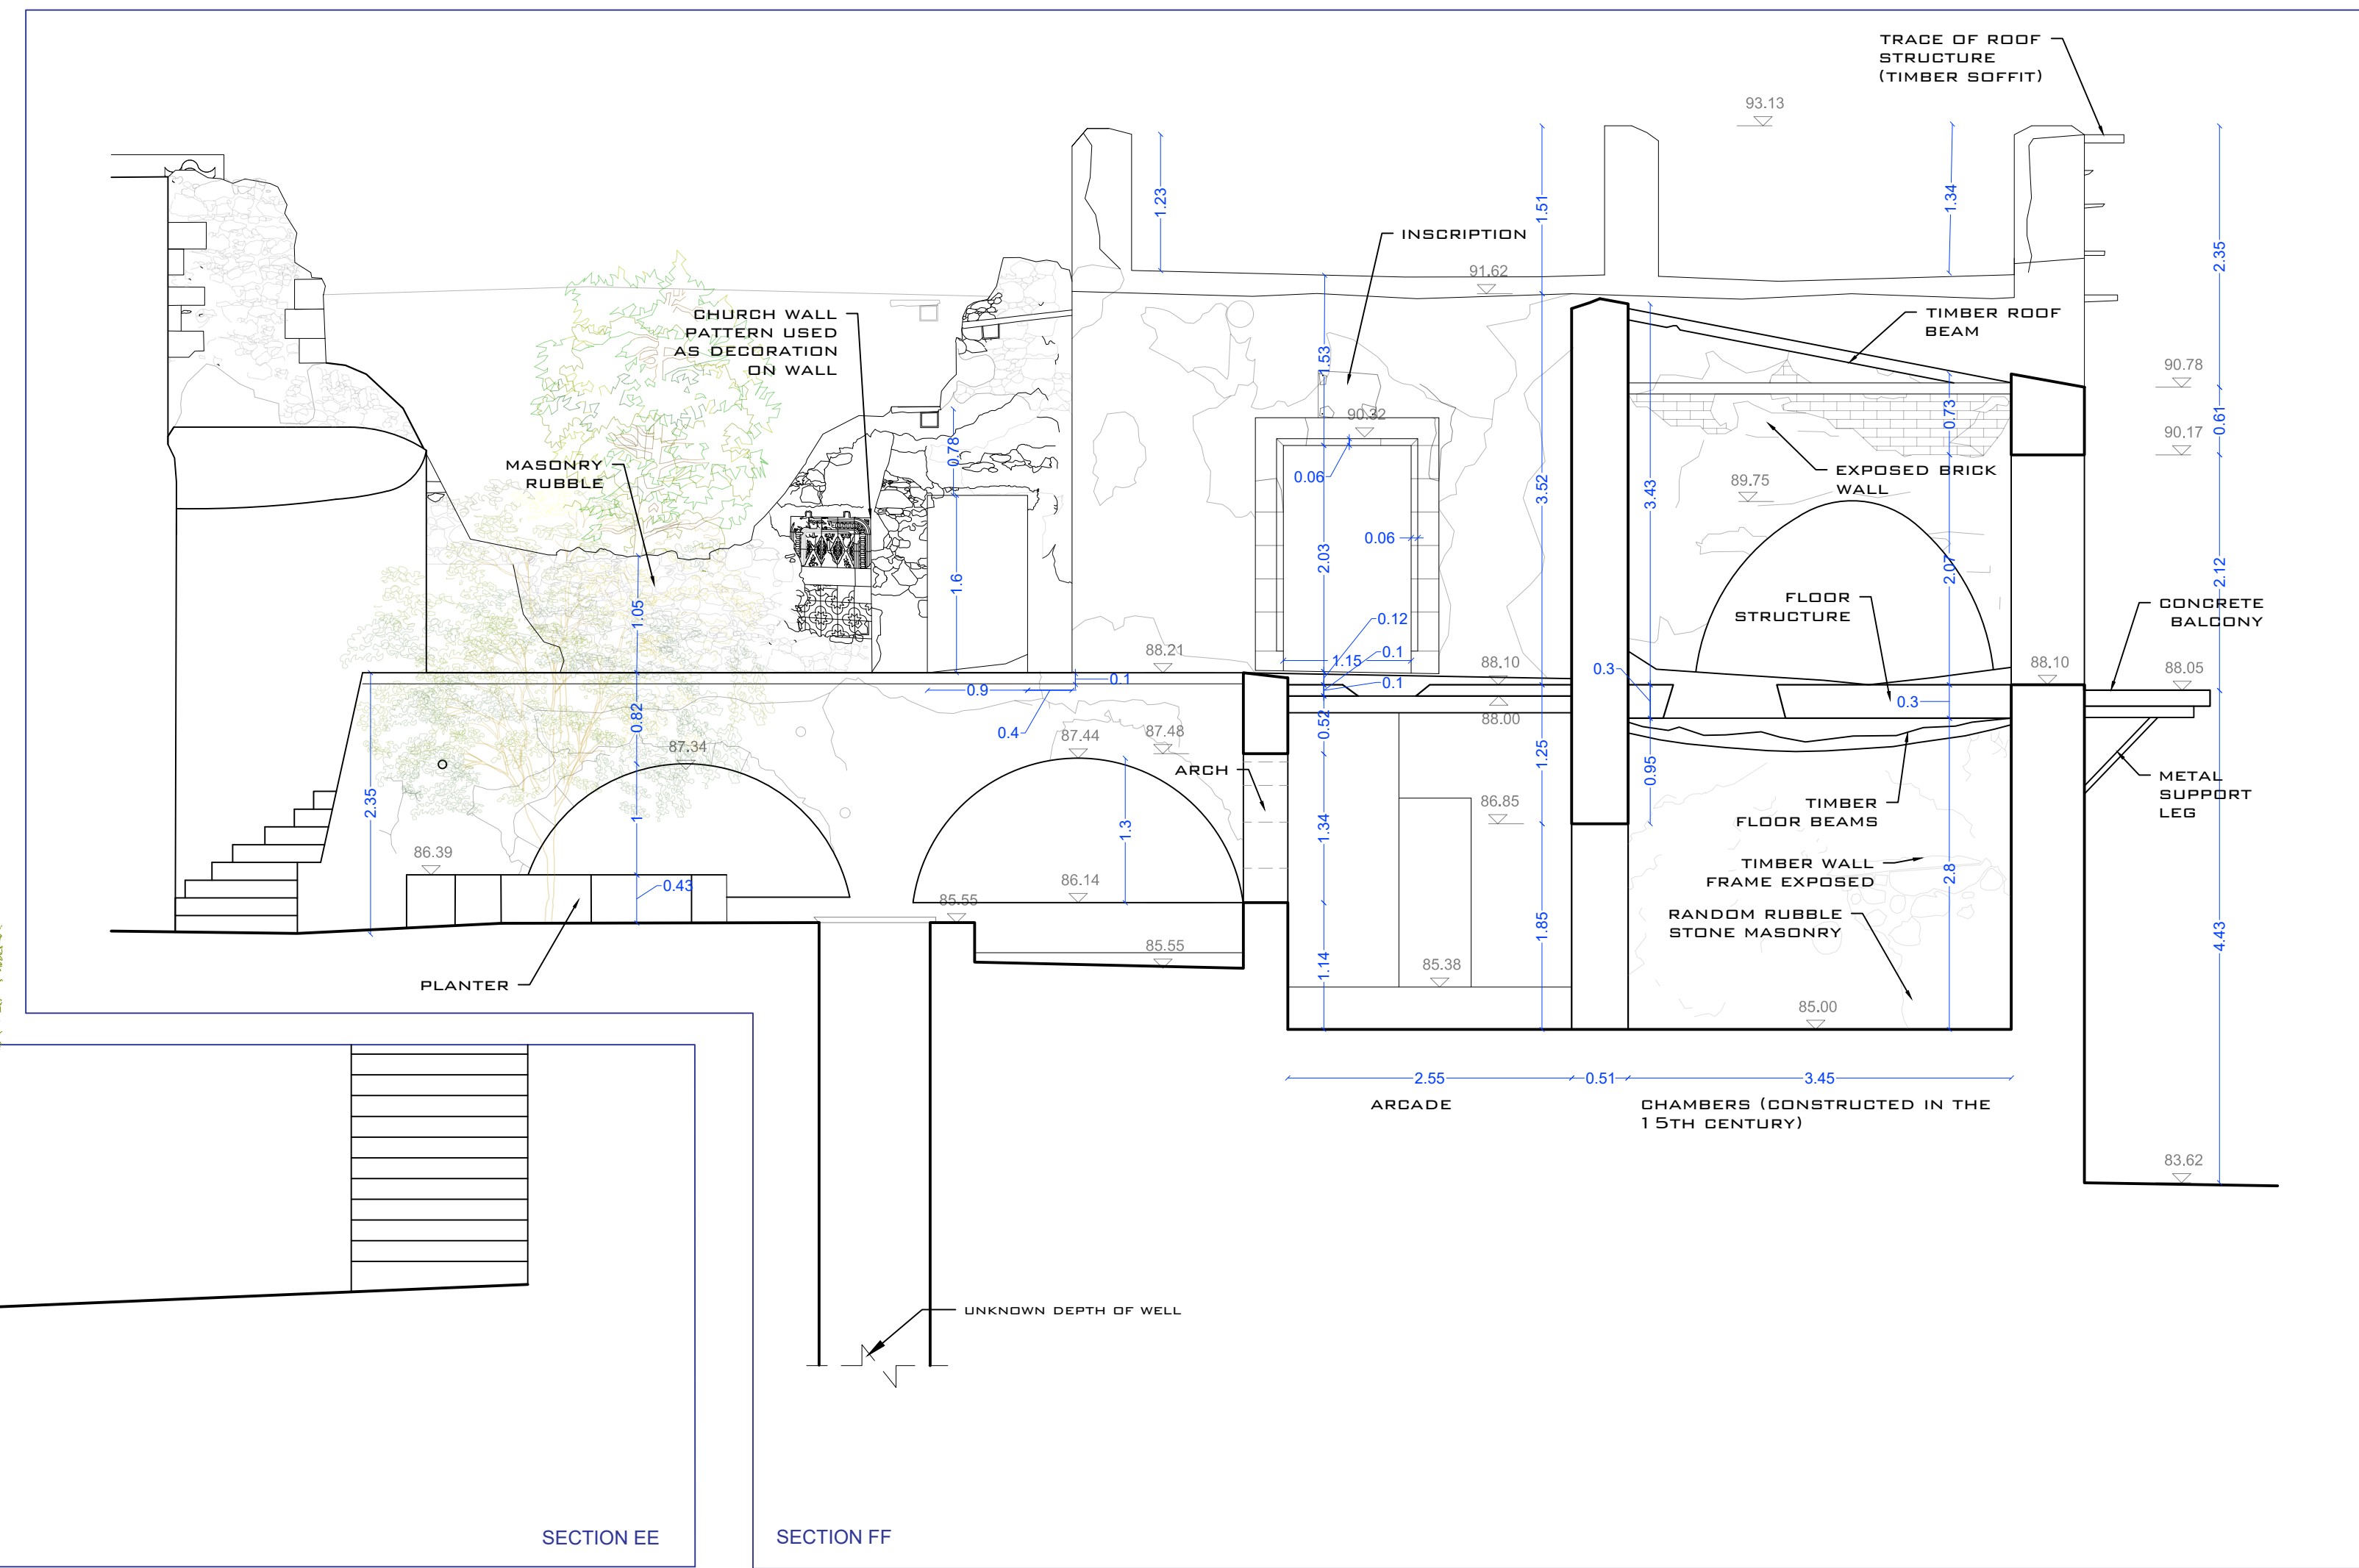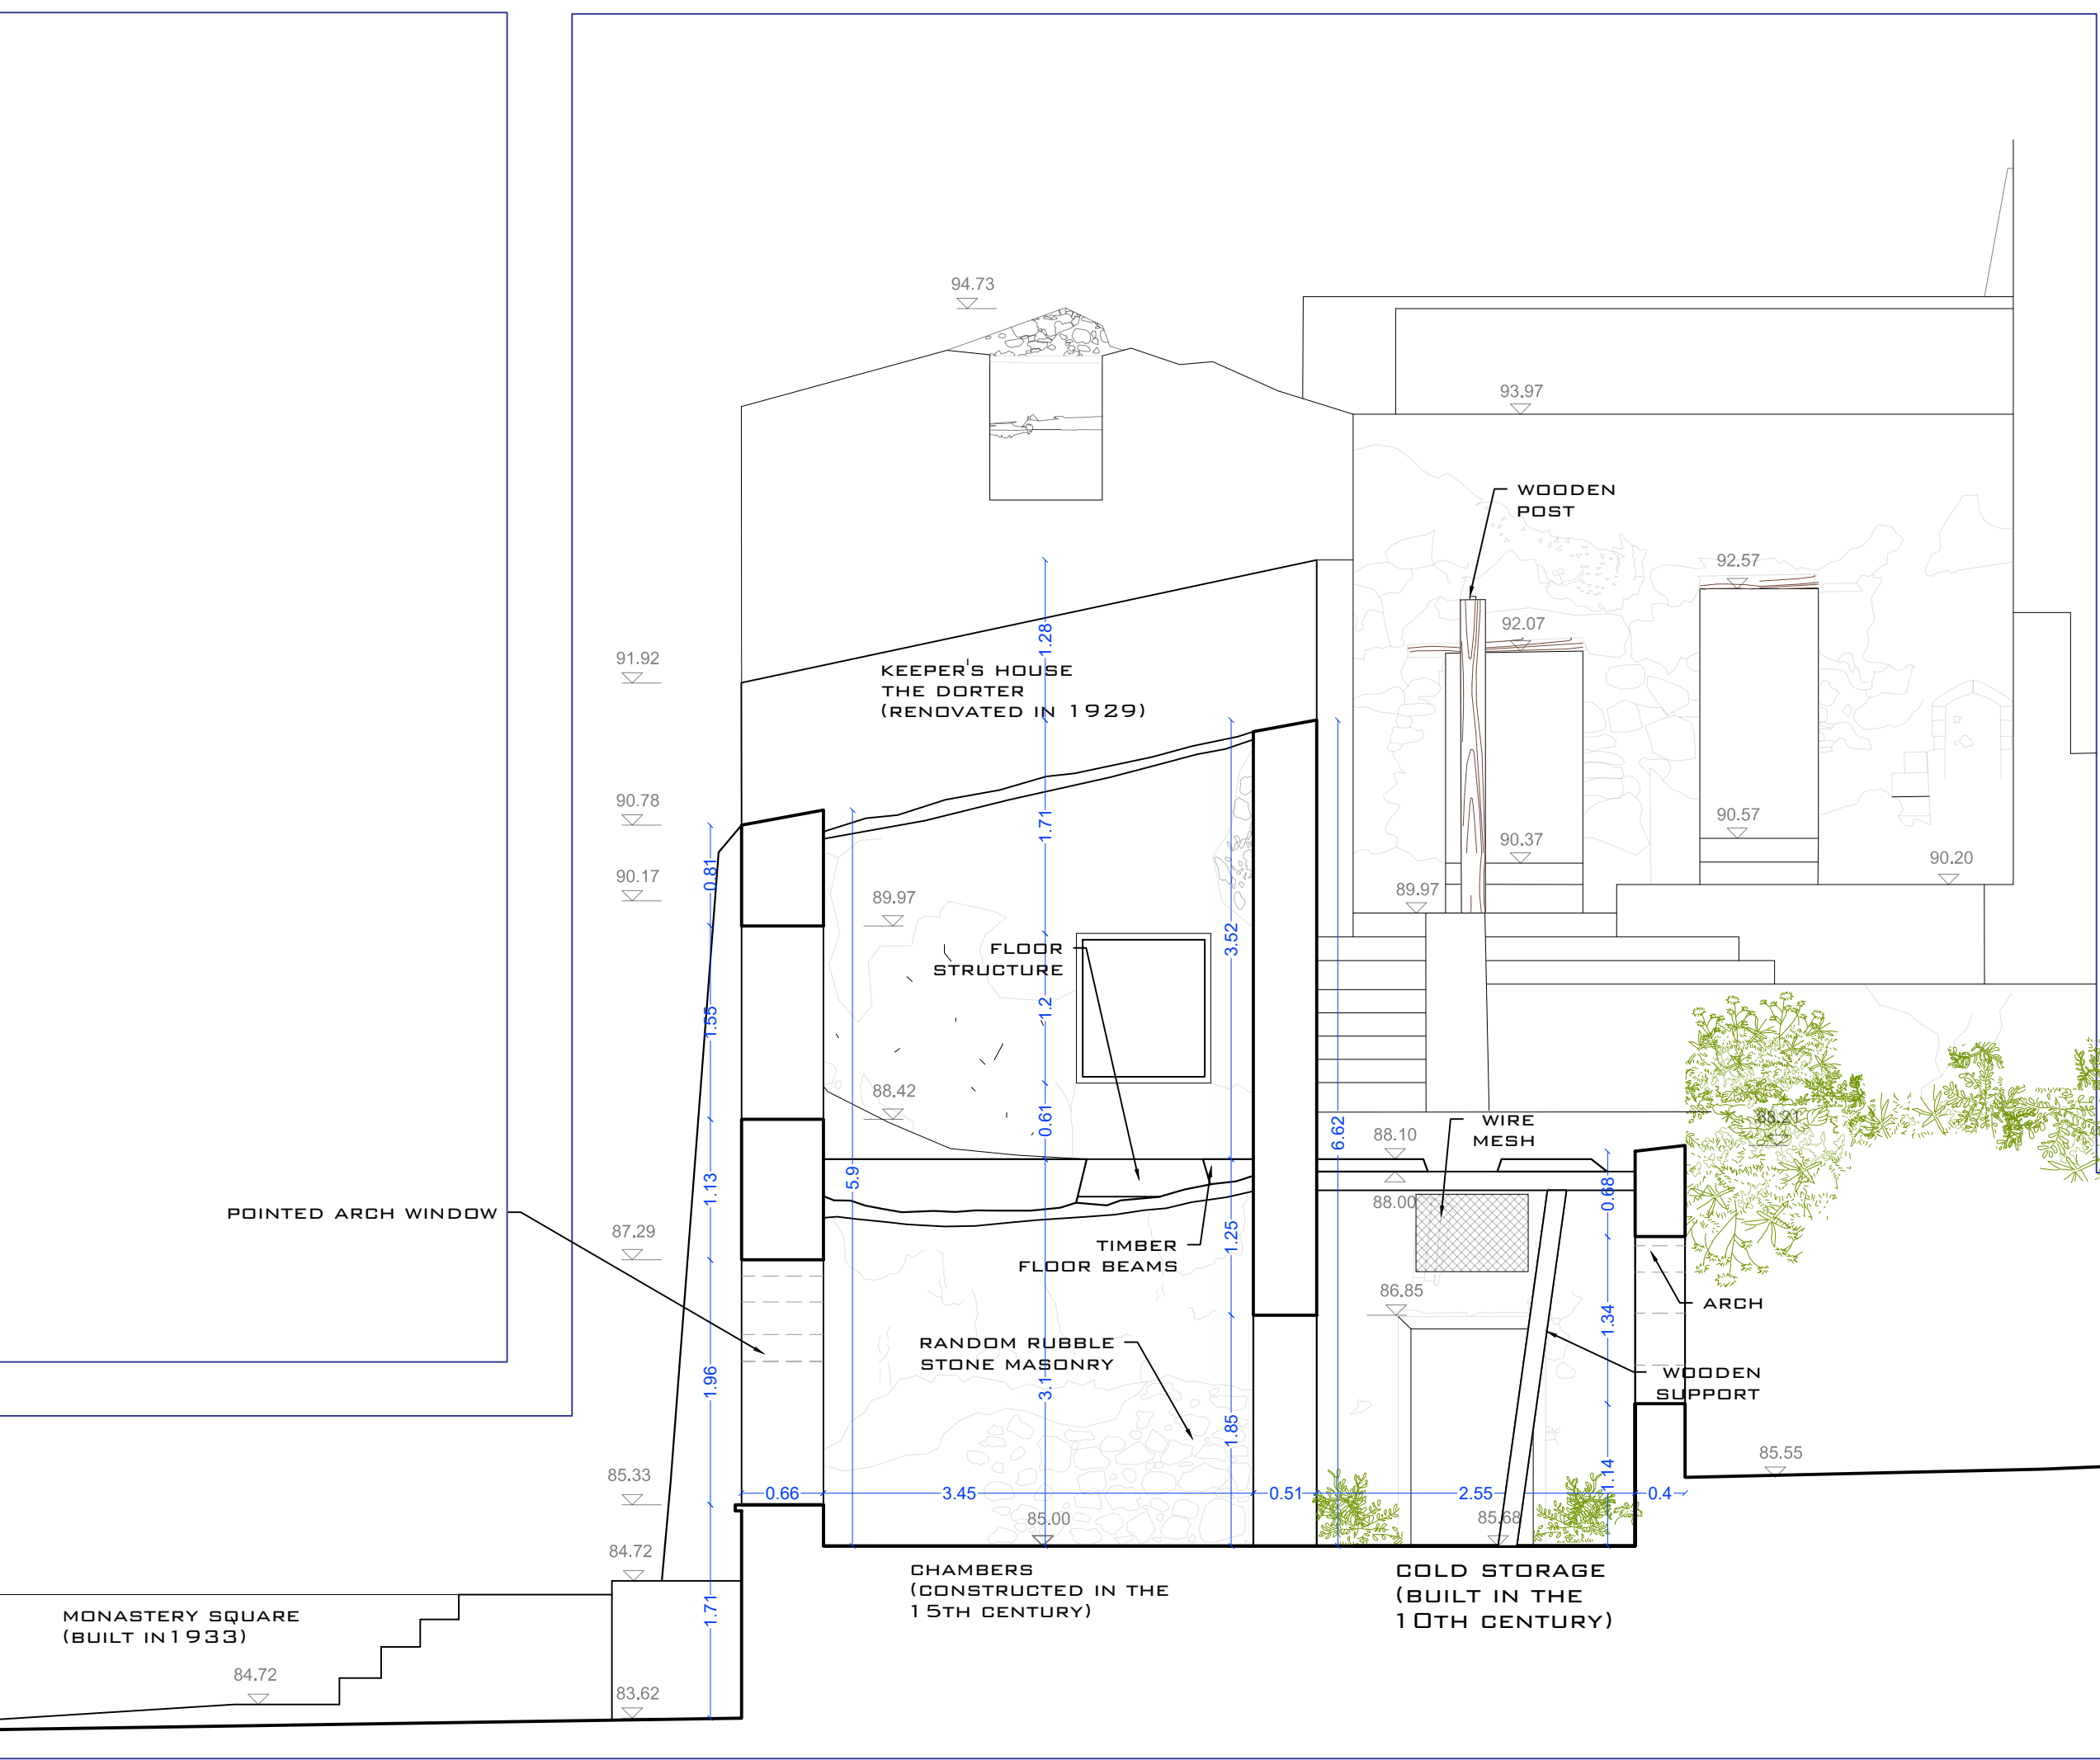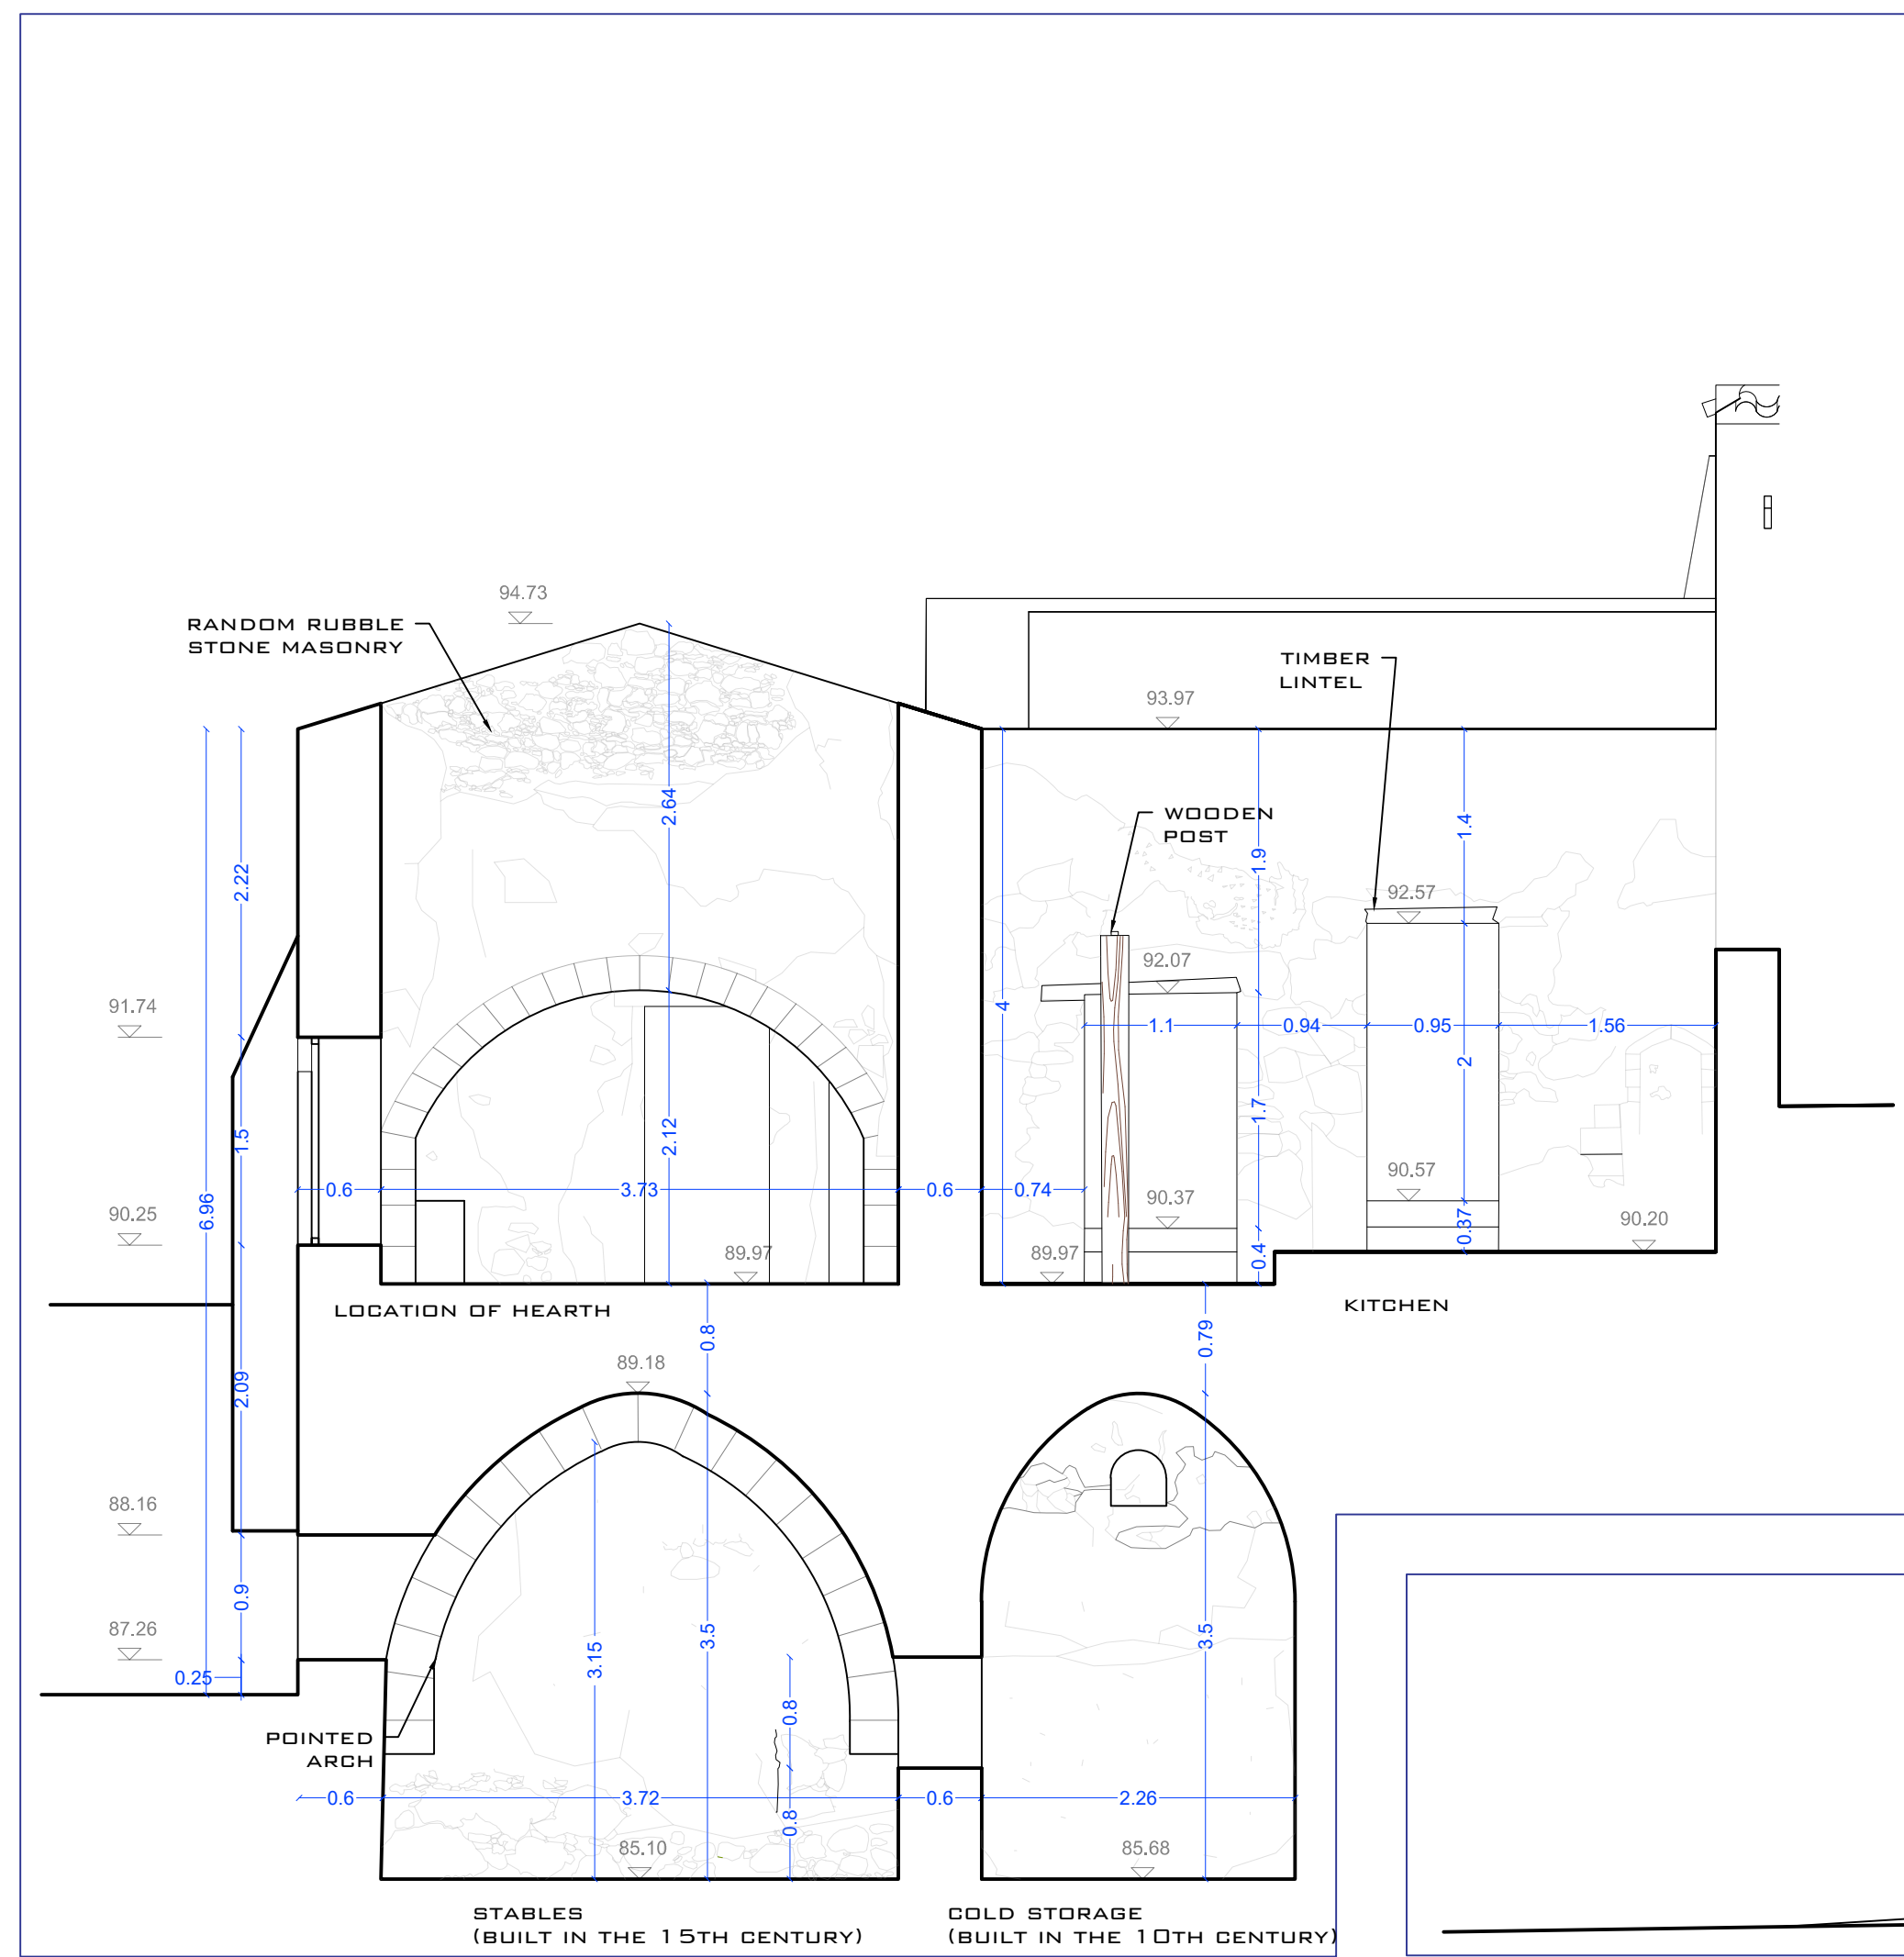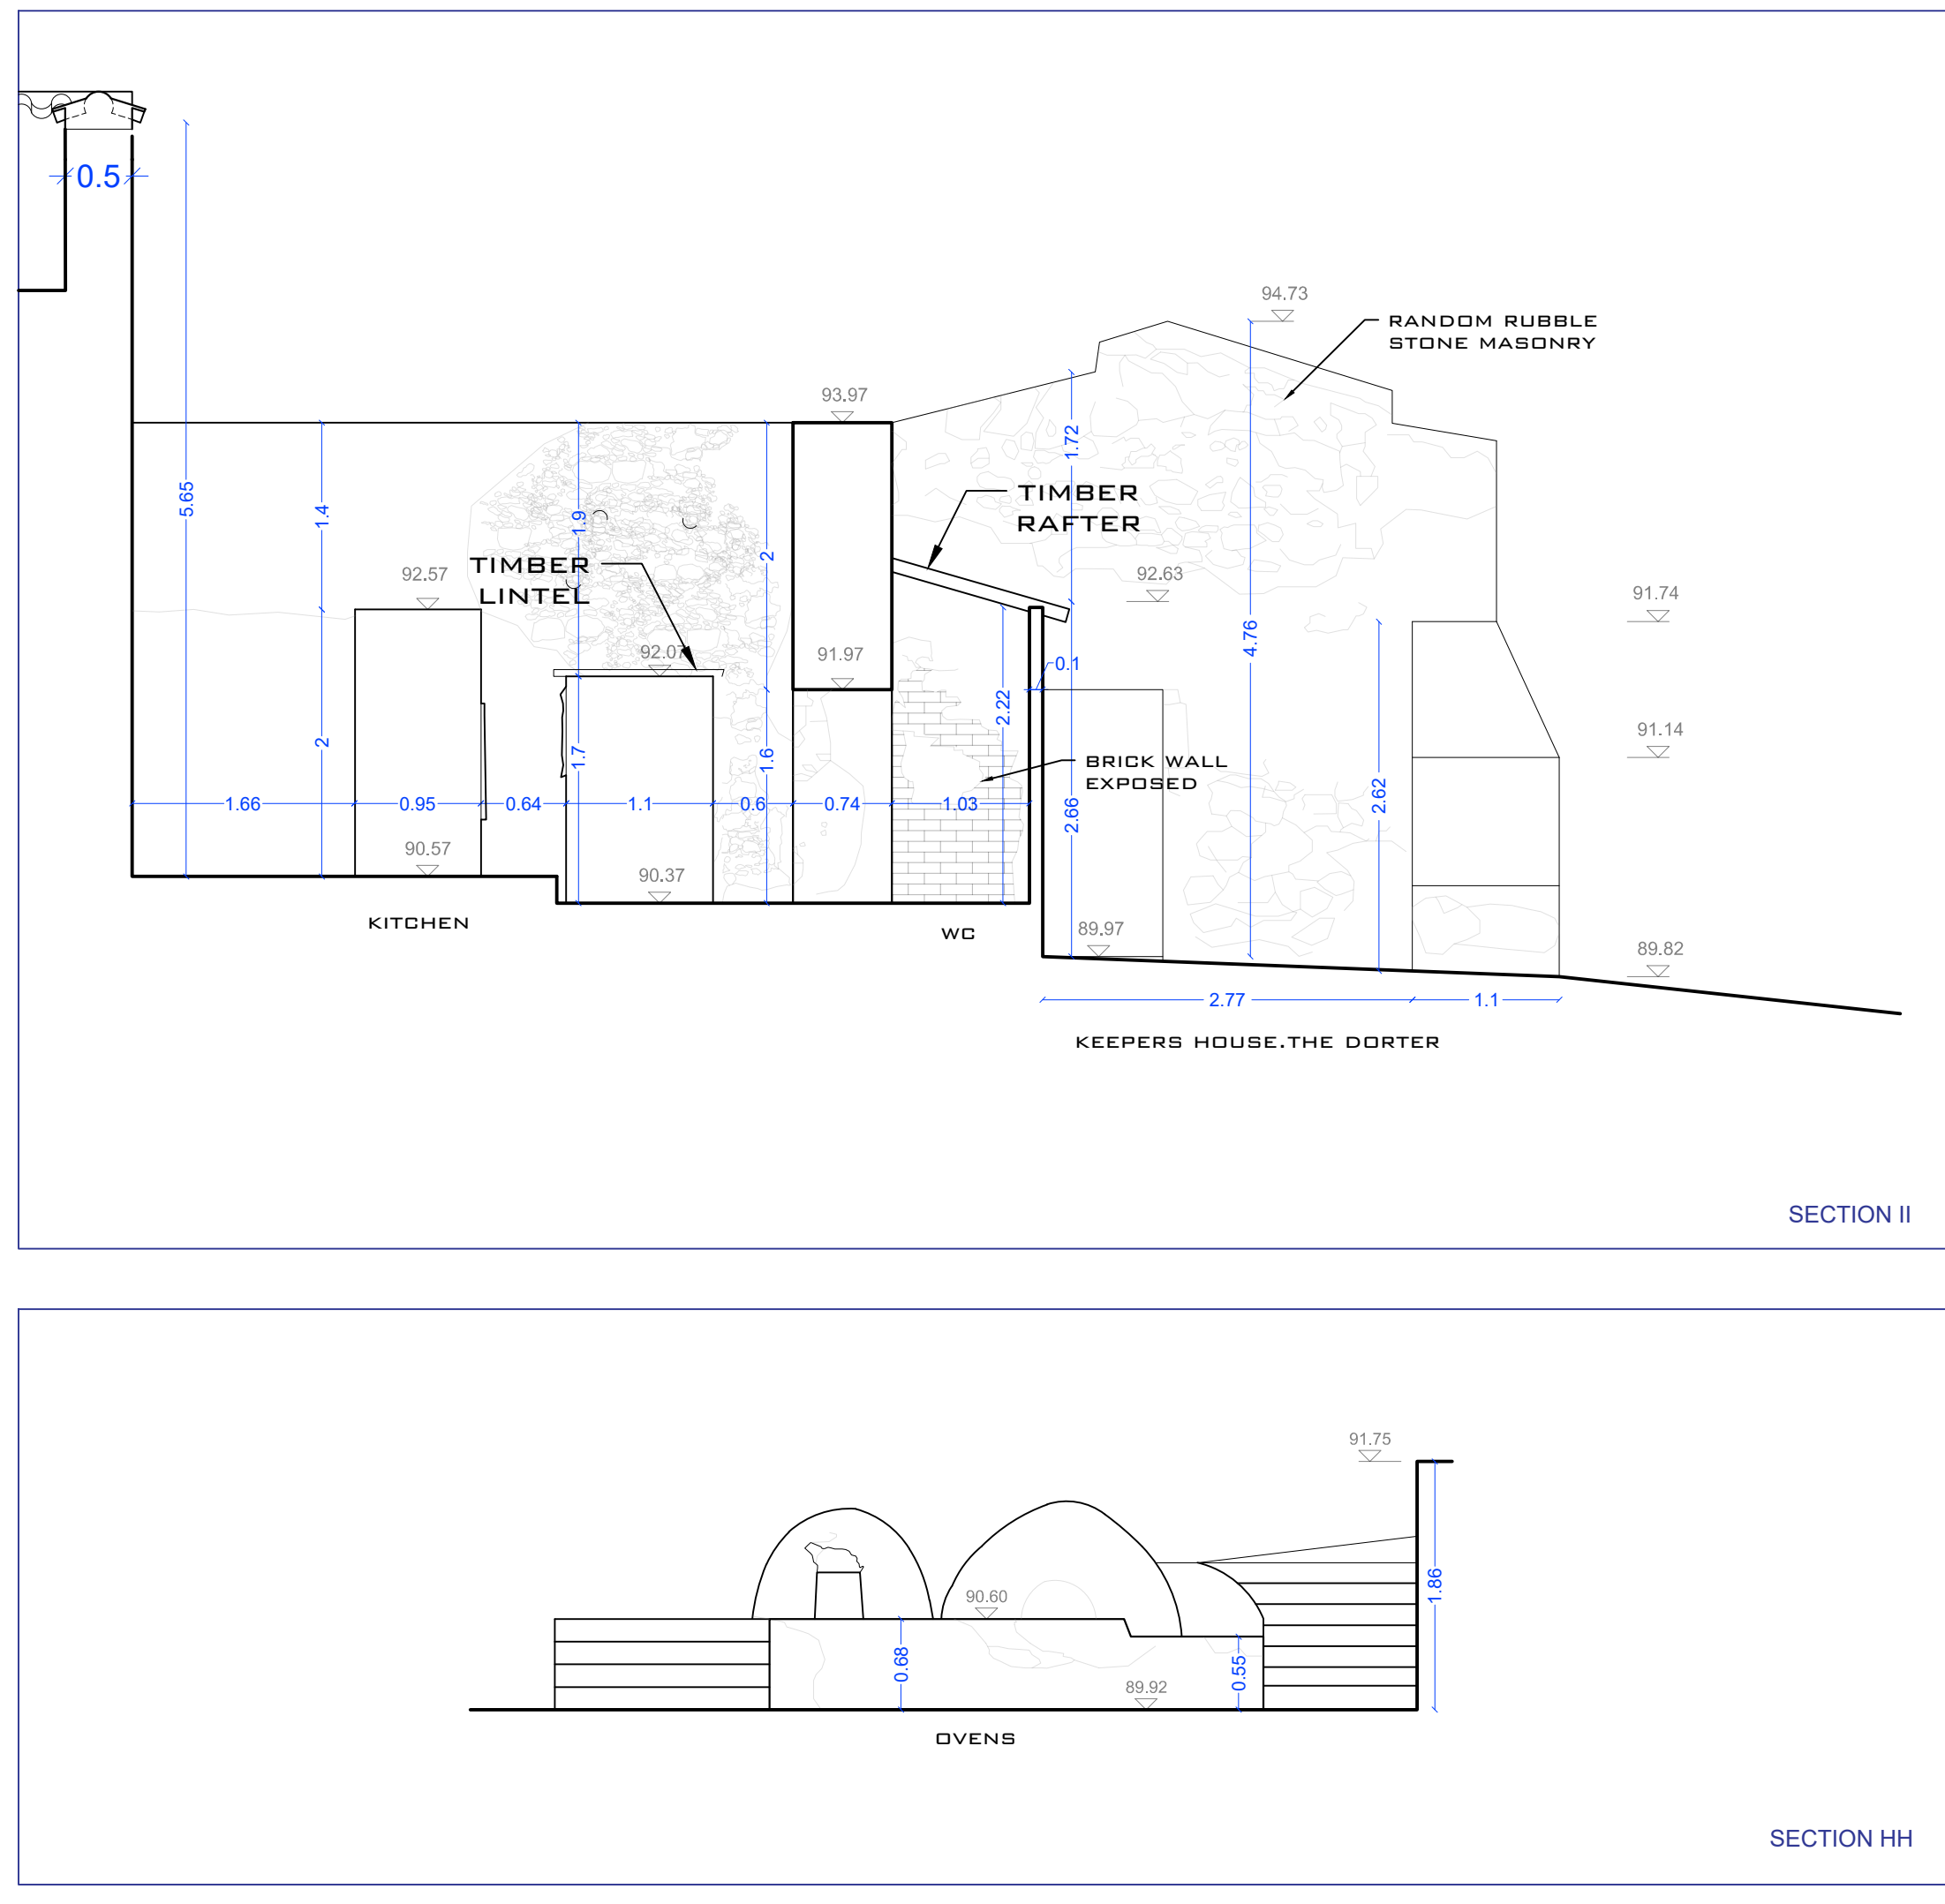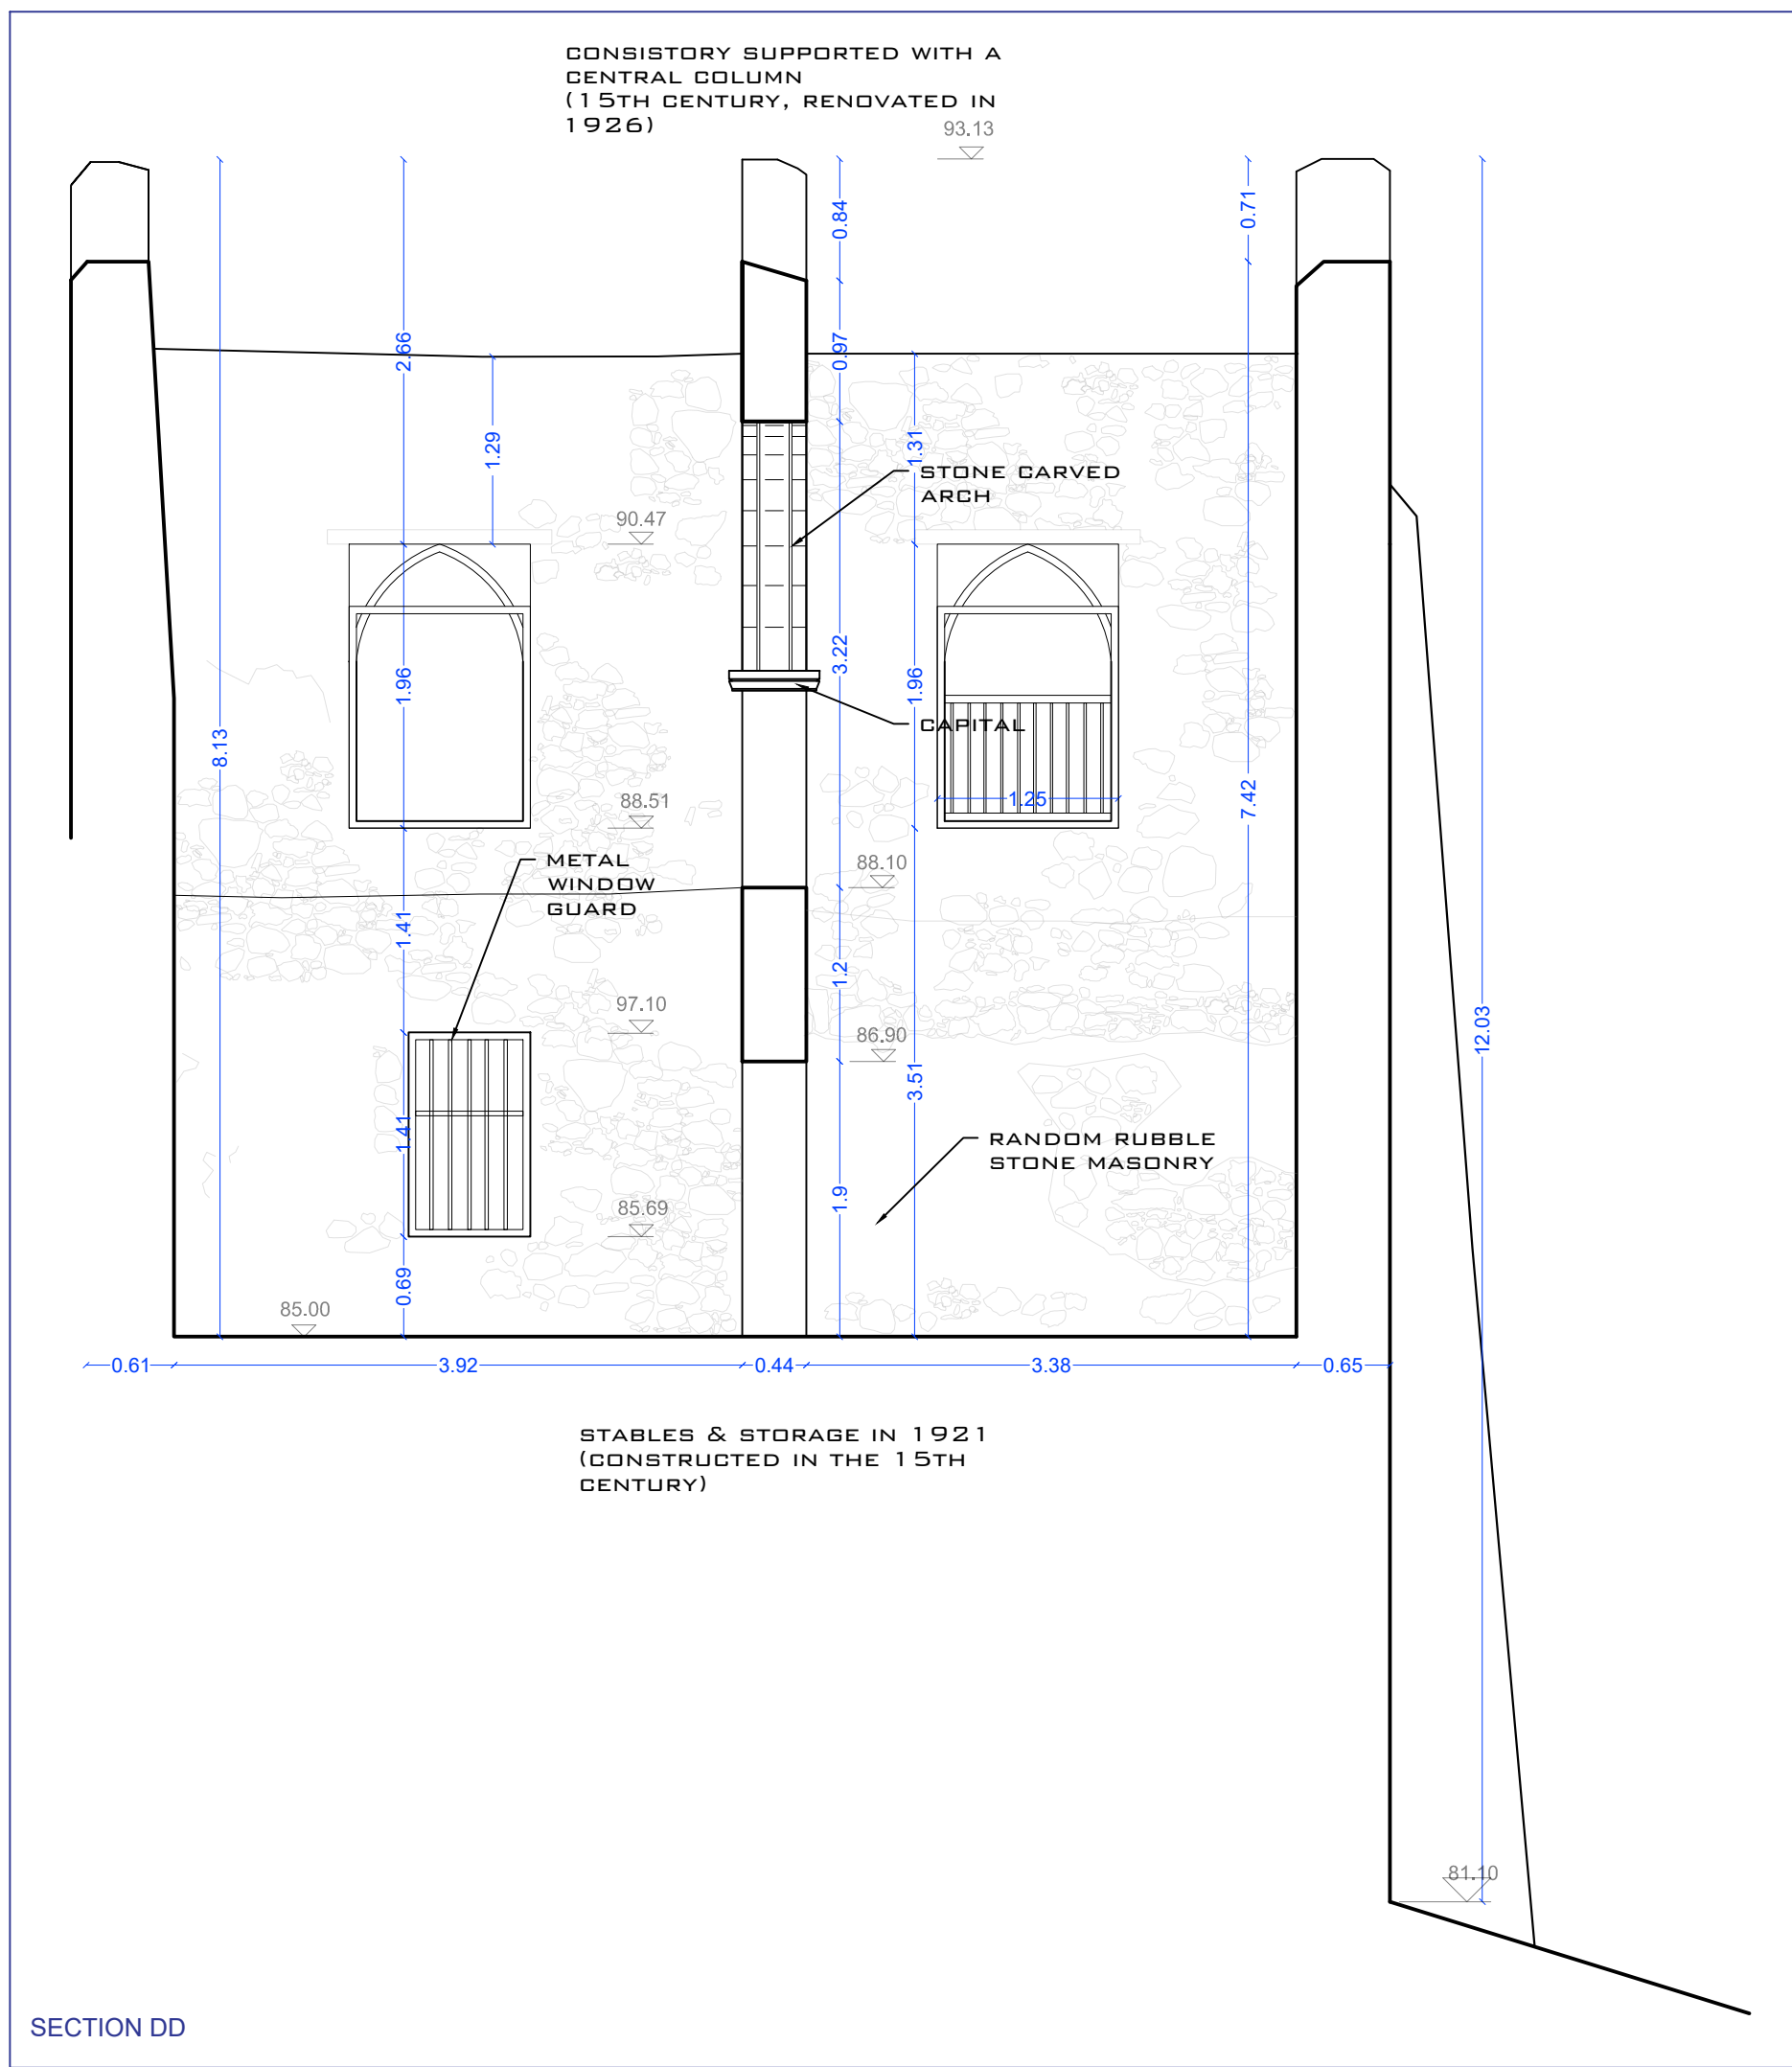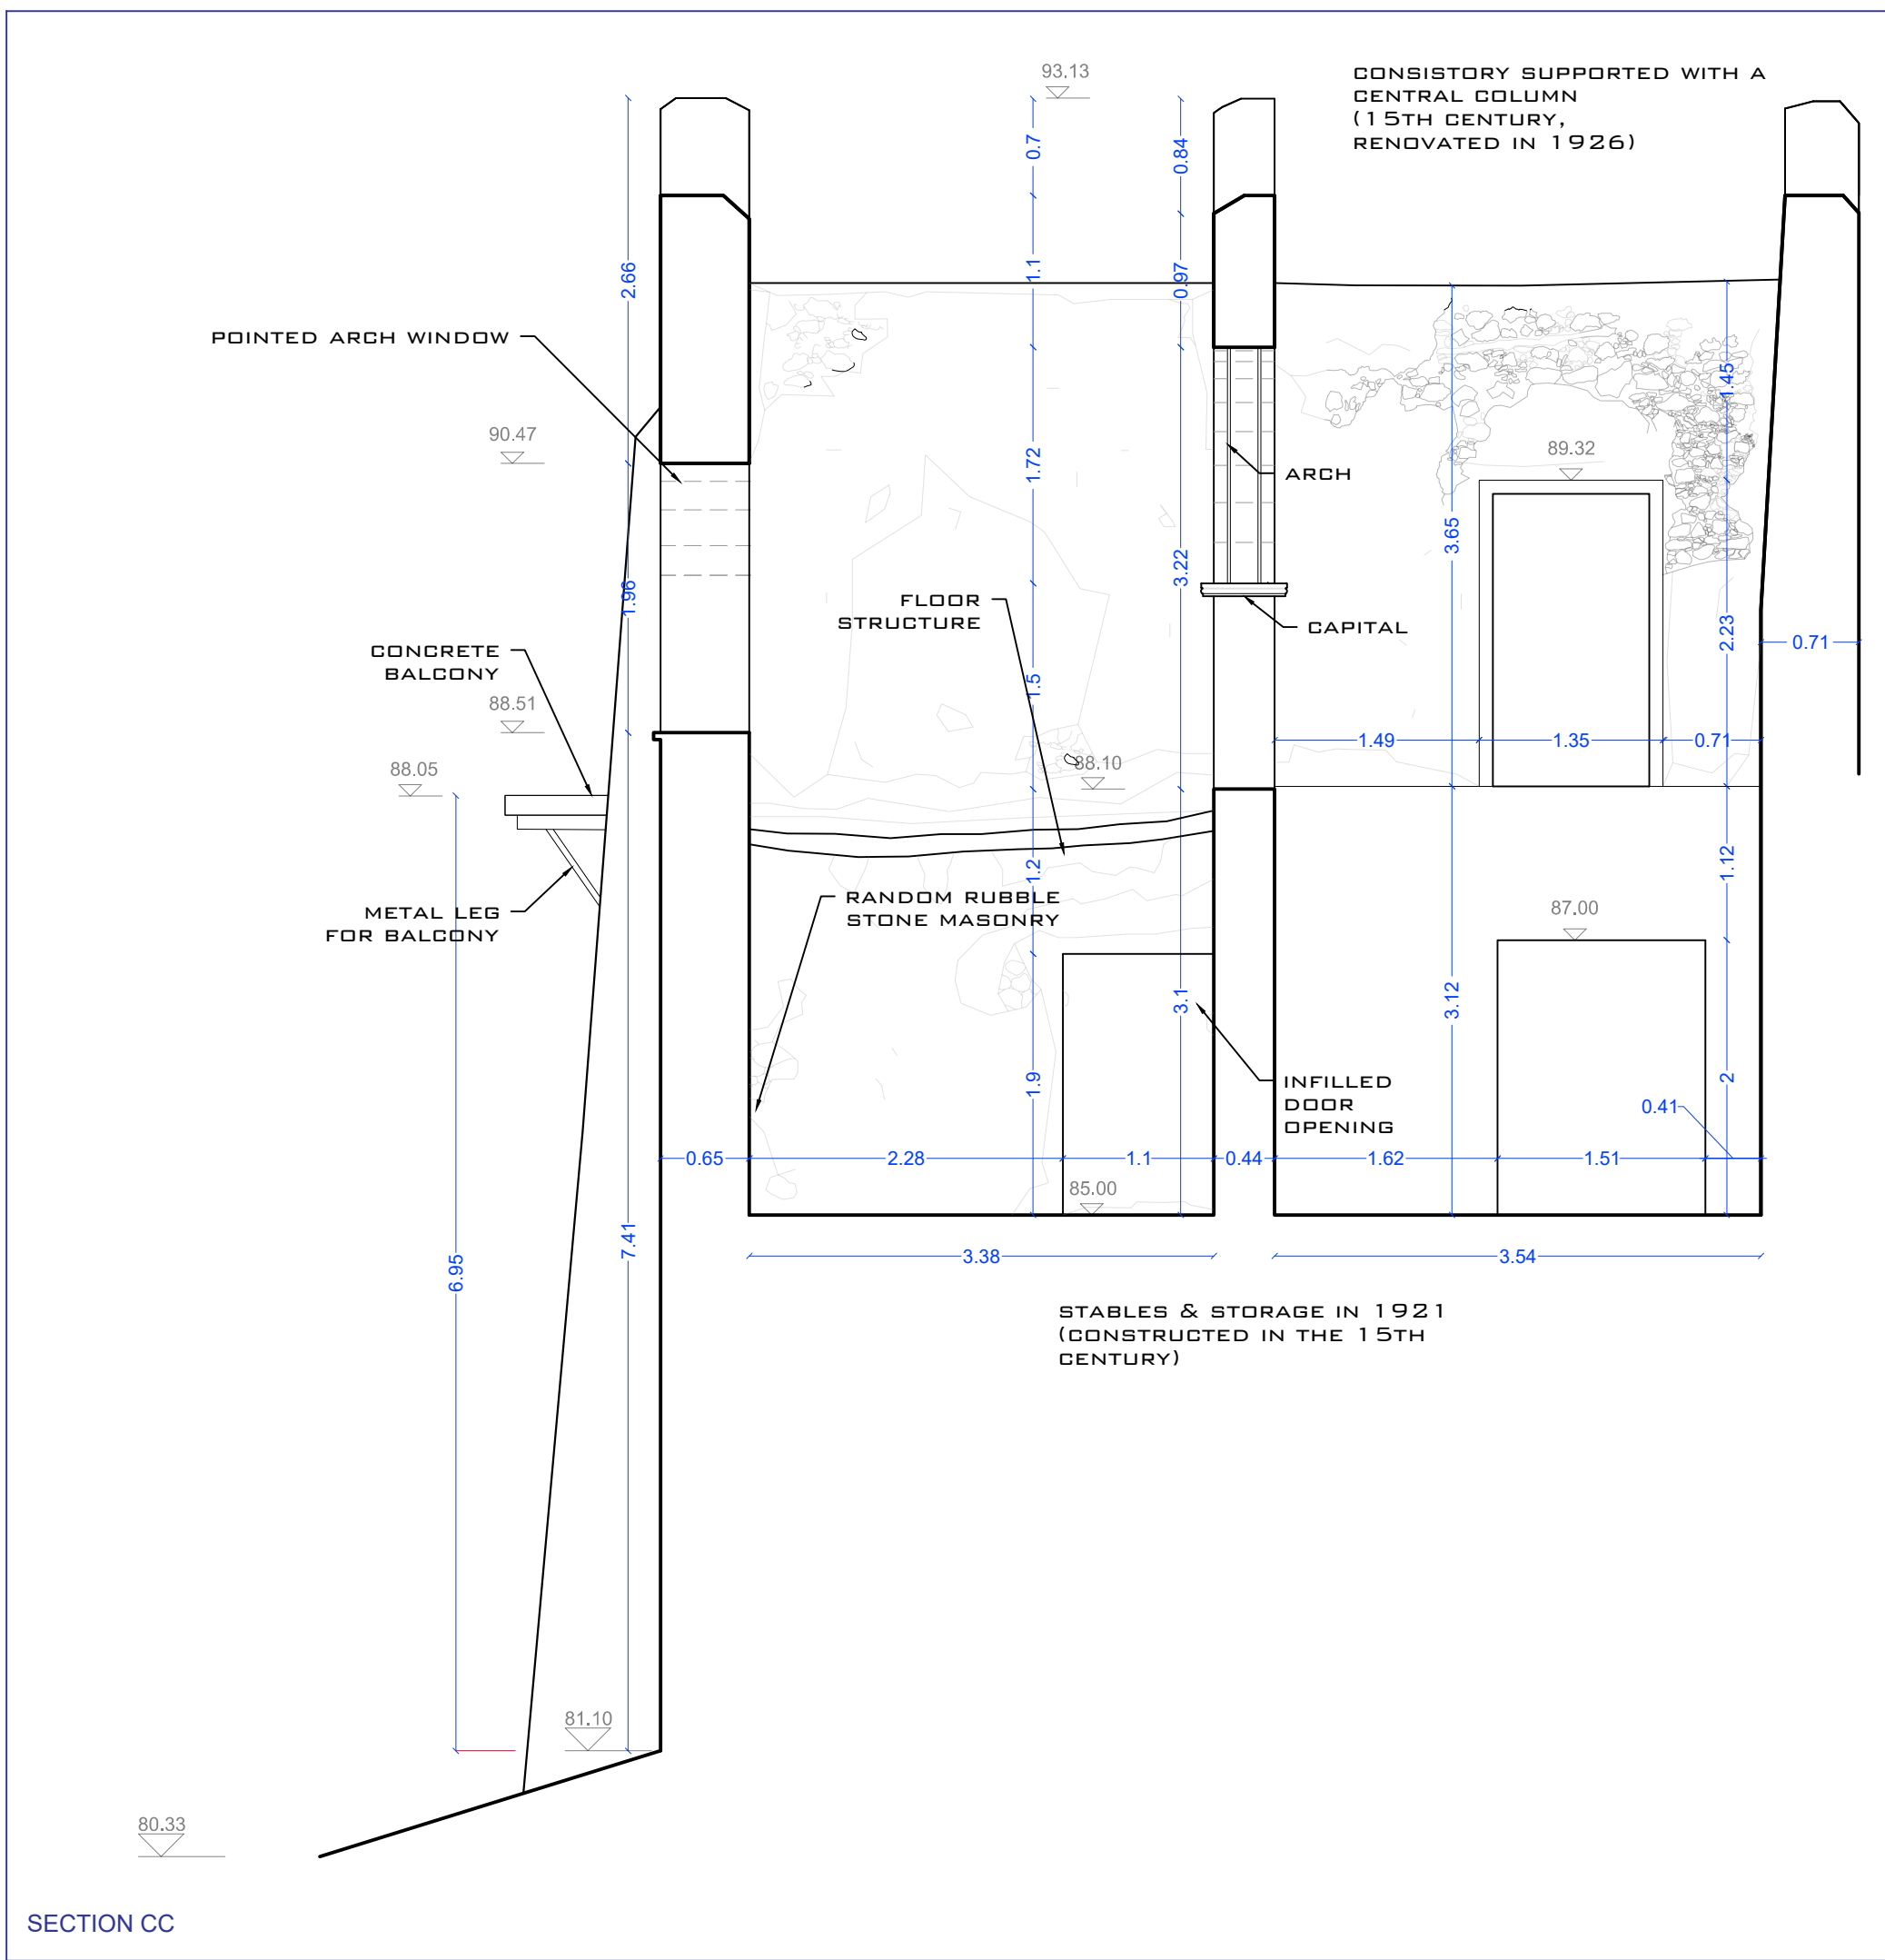





 United Nations Development Programme					
<p>This is a Project of the Technical Committee on Cultural Heritage, created by the European Union</p>					
<p><b>Project Title:</b> Sourp Magar Monastery - Rehabilitation Plan and Conservation Designs</p>					
<b>Design:</b>	<b>Name:</b>	<b>Surname:</b>	<b>Licence no.:</b>		
<b>Architect:</b>	Zoe	Lordos	10907		
<b>Civil Engineer:</b>	Andreas	Antoniou	71696		
<p><b>Designer Team:</b> Senior Architect: Andreas Lordos Architects: Ioanna Anastasiadou, Enver Eronen, Christina Kleonthis Papademetriou, Constantina Hadjicosta Civil Engineer: Rogiros Ilampas Archaeologist: Anna Marangou</p>					
<b>Date:</b>	27/08/2018		<b>Scale:</b>	1:50	
<b>Revision Date:</b>	05/10/2018				
	06/11/2018				
	11/01/2019				
	10/06/2019				
<b>Drawing Name:</b>			<b>Drawing no.:</b>		
Block C - Sections Part B			A-Ex 42		
Final					



Key Note:	
	Irregularly sized Sedimentary
	Gypsum Surface
	Wooden Surface
	Earth
	Brick
	Hole - Gap on a surface
	Vegetation





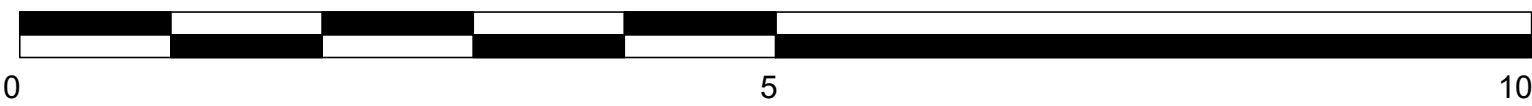


SCALE BAR 1:50  
All measurements on this drawing sheet are in meters.

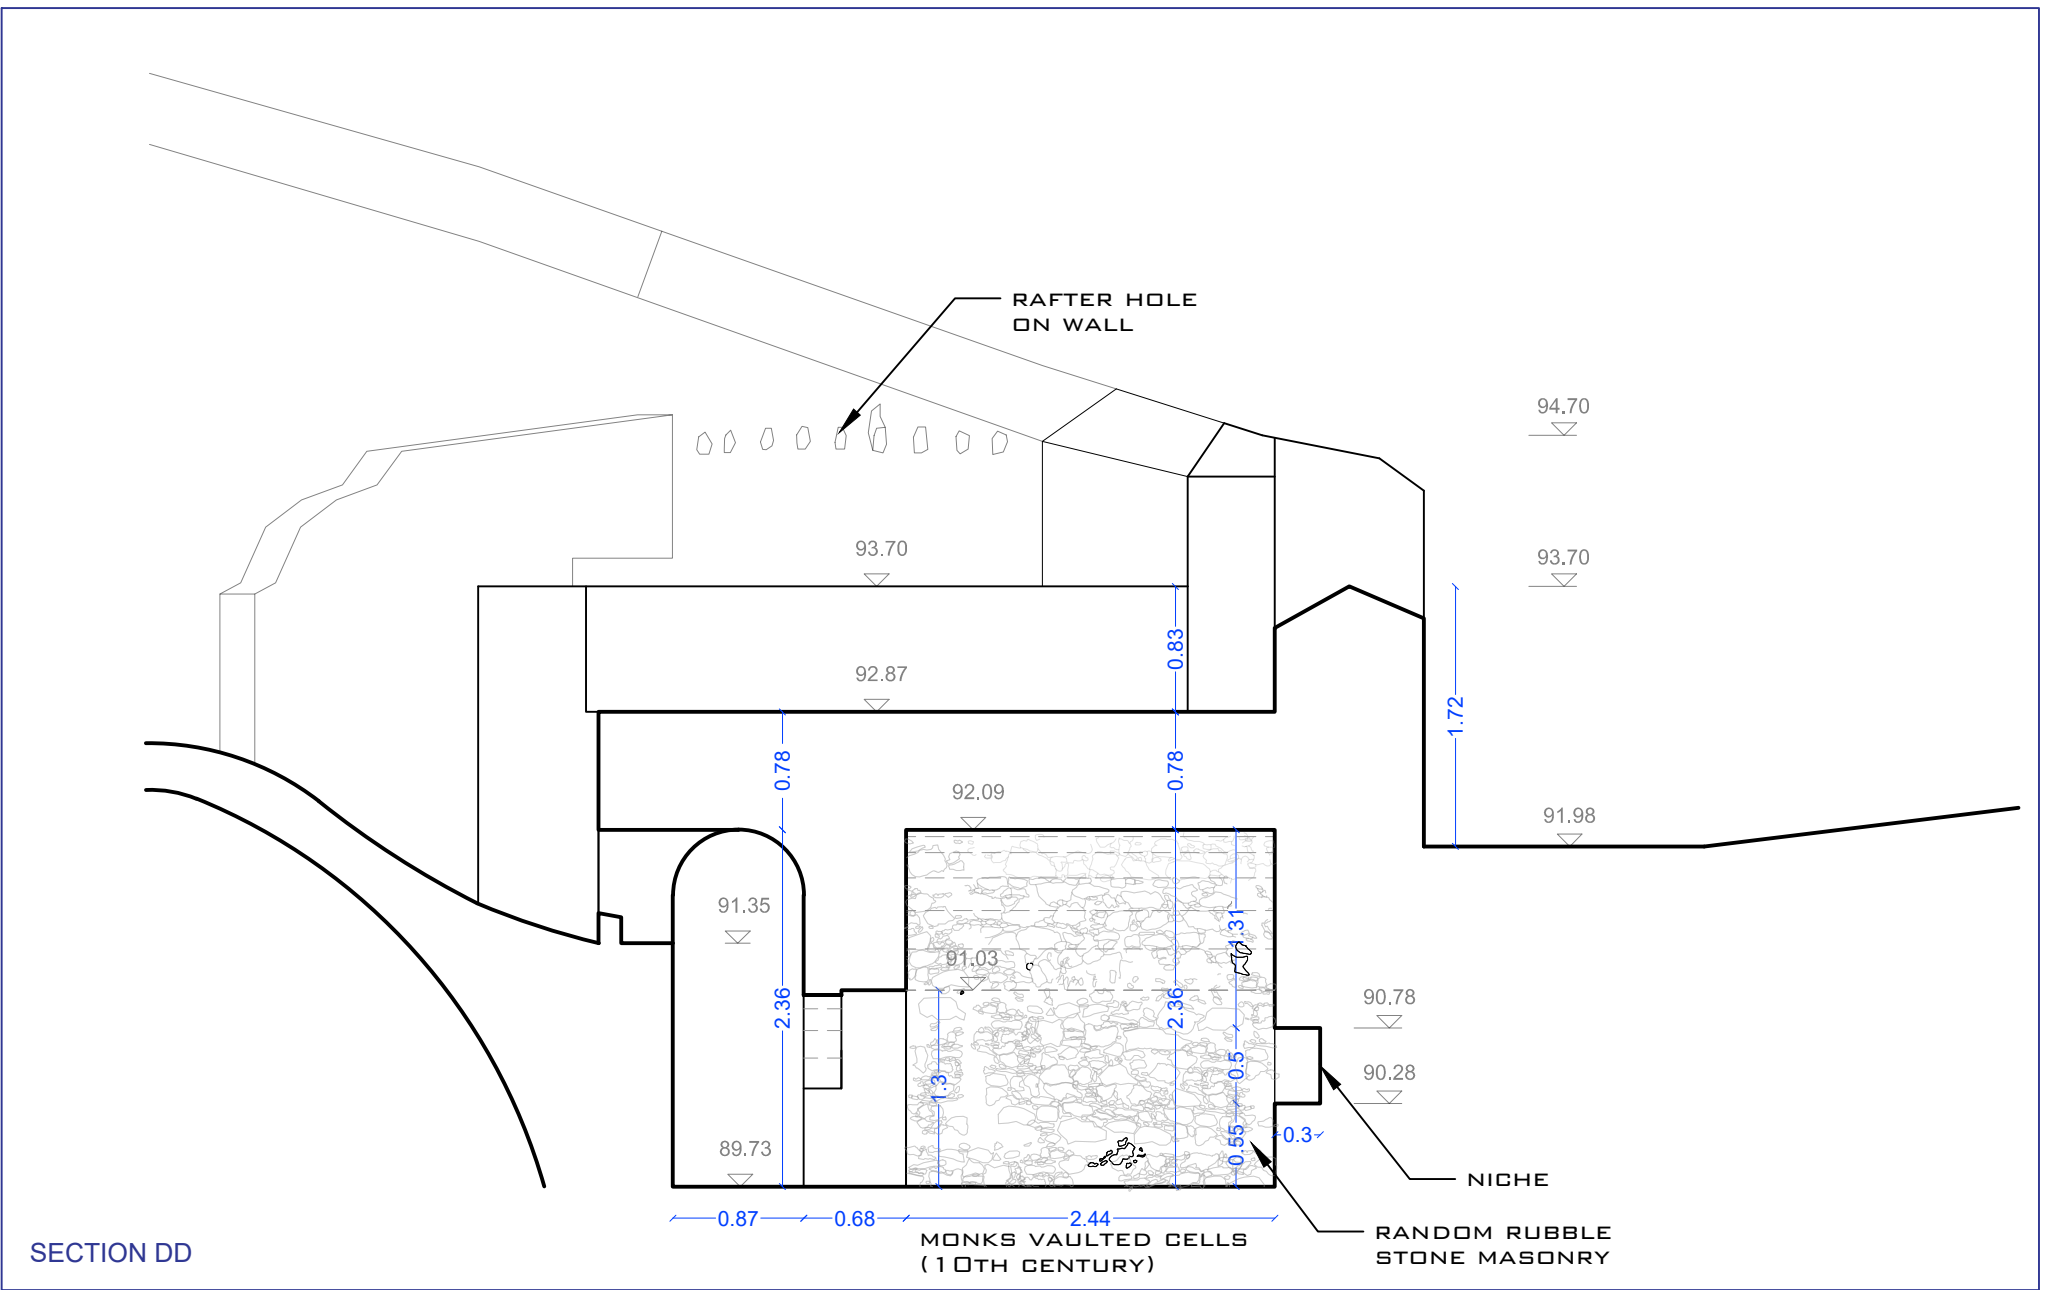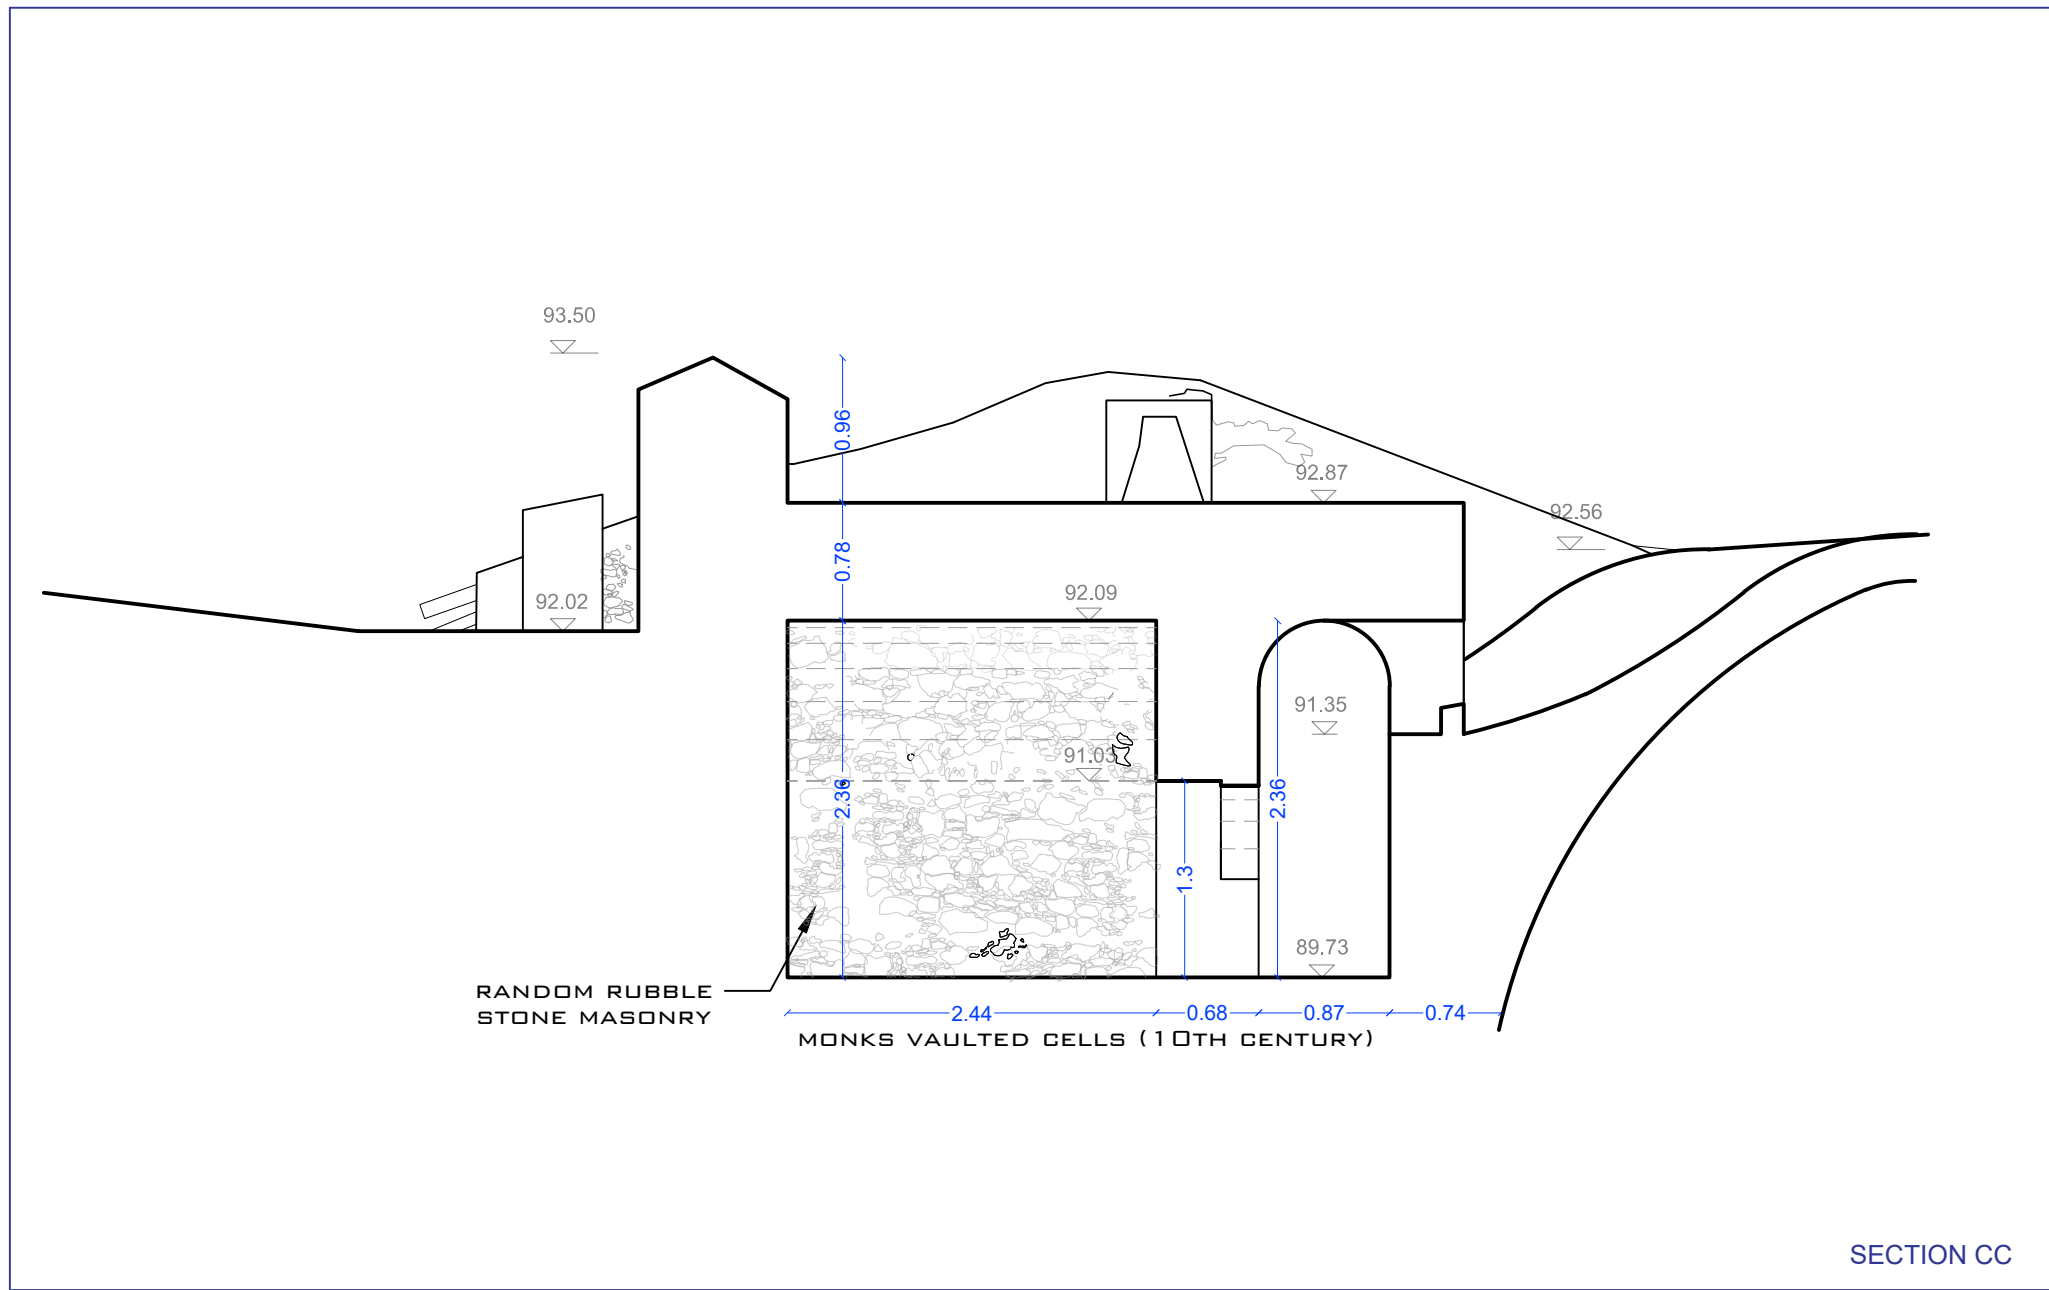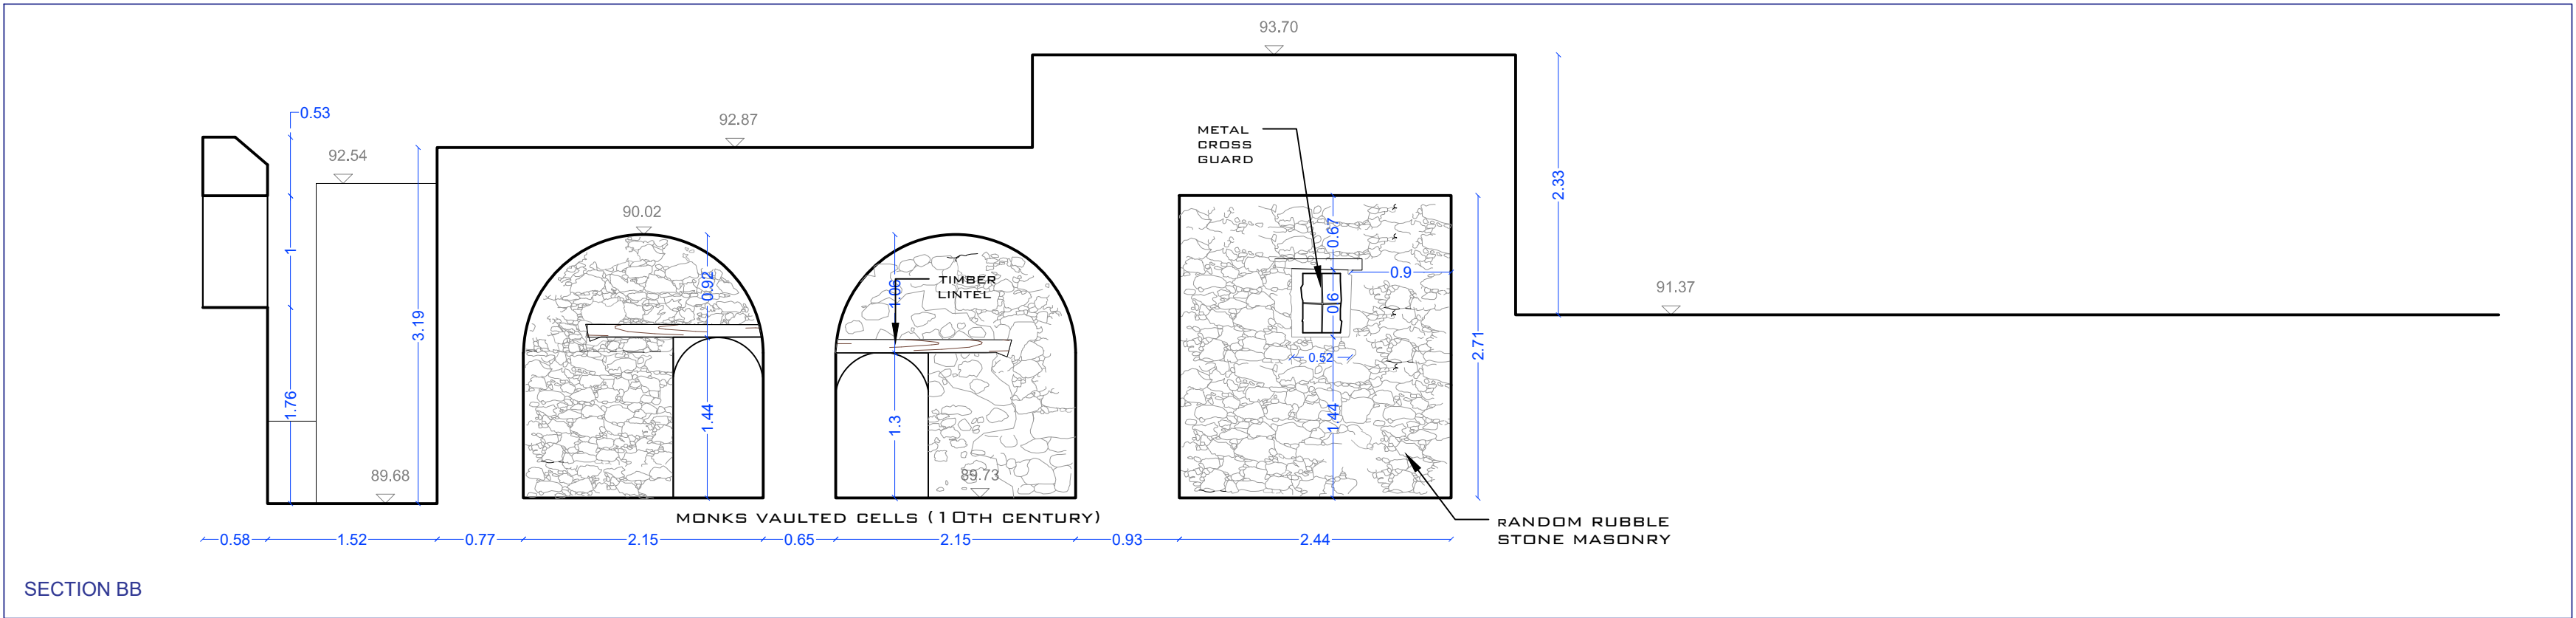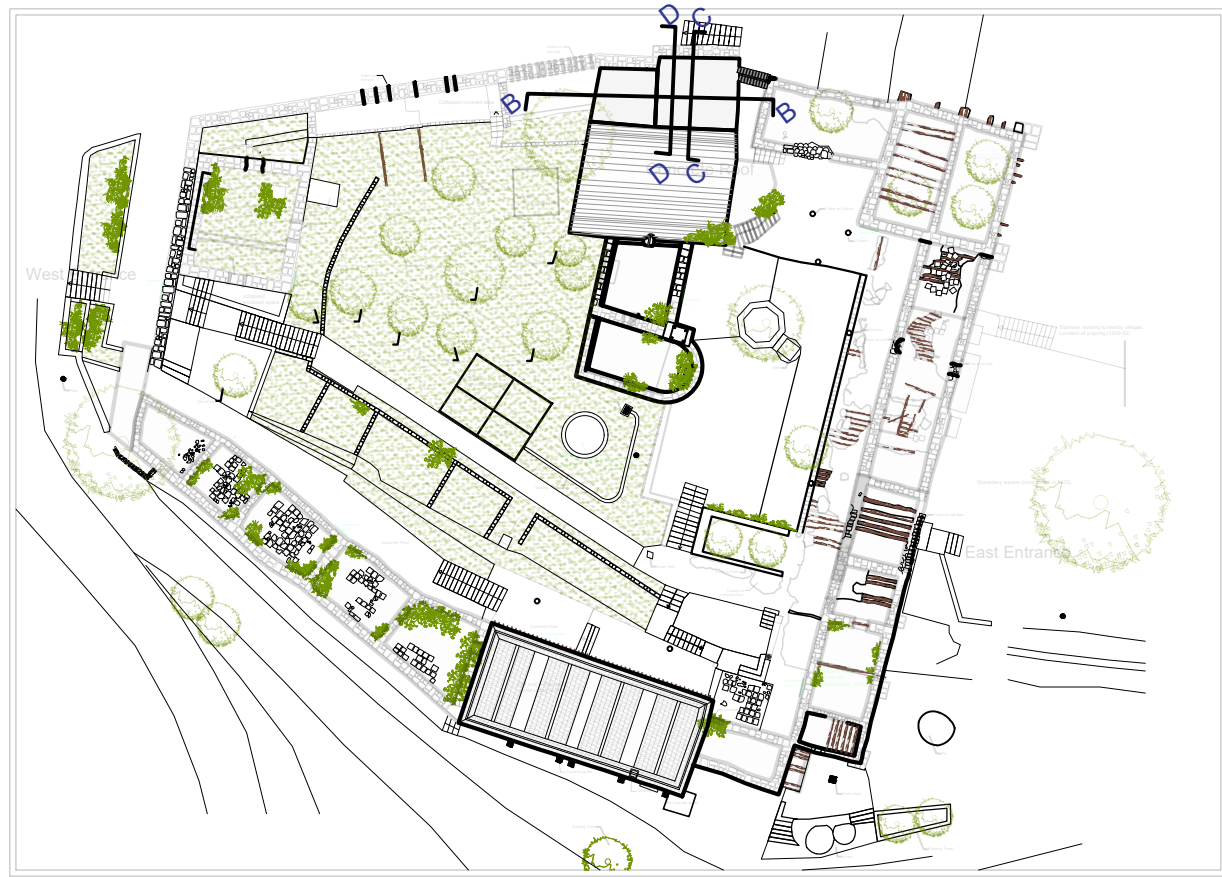


<div><div><div>United Nations Development Programme</div></div><div></div></div> <div><div>Empowered lives. Resilient nations.</div><div>This is a Project of the Technical Committee on Cultural Heritage funded by the European Union</div></div>			
Project Title: Sourp Magar Monastery - Rehabilitation Plan and Conservation Designs			
Design:	Name:	Surname:	Licence no.:
Architect:	Zoe	Lordos	10907
Civil Engineer:	Andreas	Antoniou	71696
Designer Team: Senior Architect: Andreas Lordos Architects: Ioanna Anastasiadou, Enver Eronen, Christina Kleanthous Papademetriou, Constantina Hadjicosta Civil Engineer: Rogiros Illampas Archaeologist: Anna Marangou			
Date:	27/08/2018	Scale:	1:50
Revision Date:	05/10/2018 06/11/2018 10/06/2019		
Drawing Name: Block D - Sections Final			Drawing no.: A-Ex 43



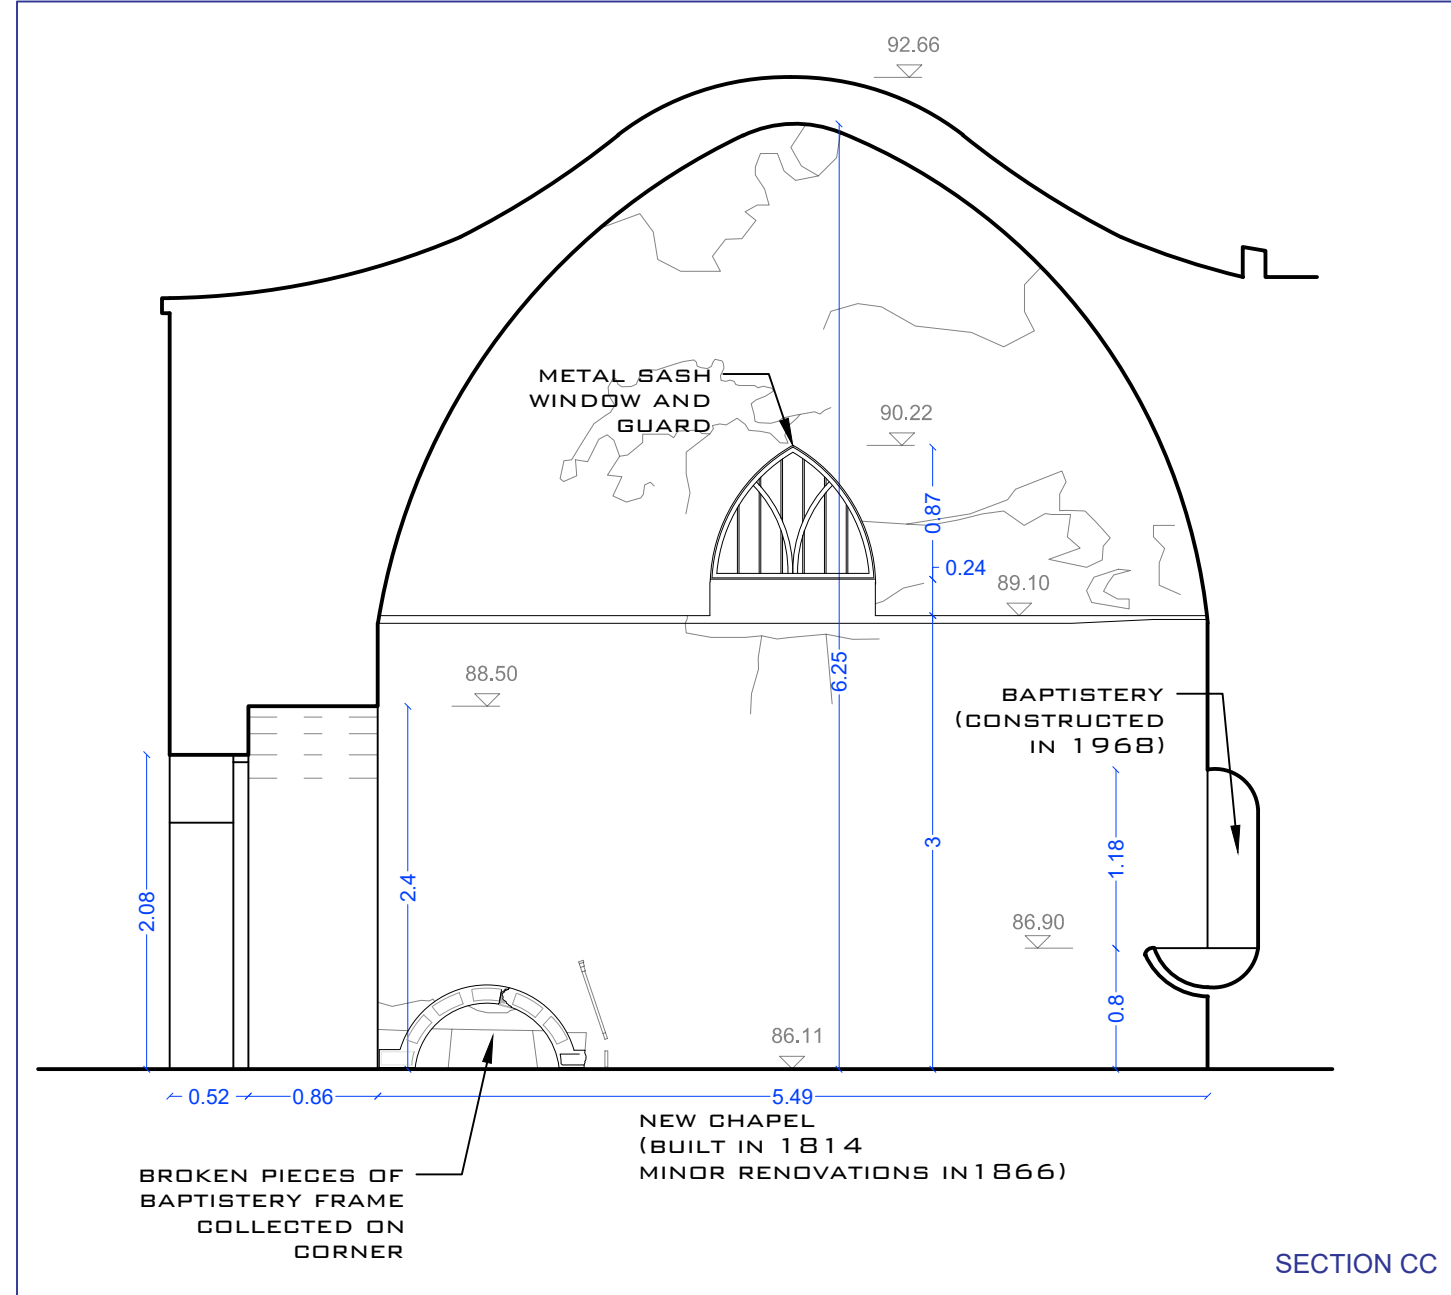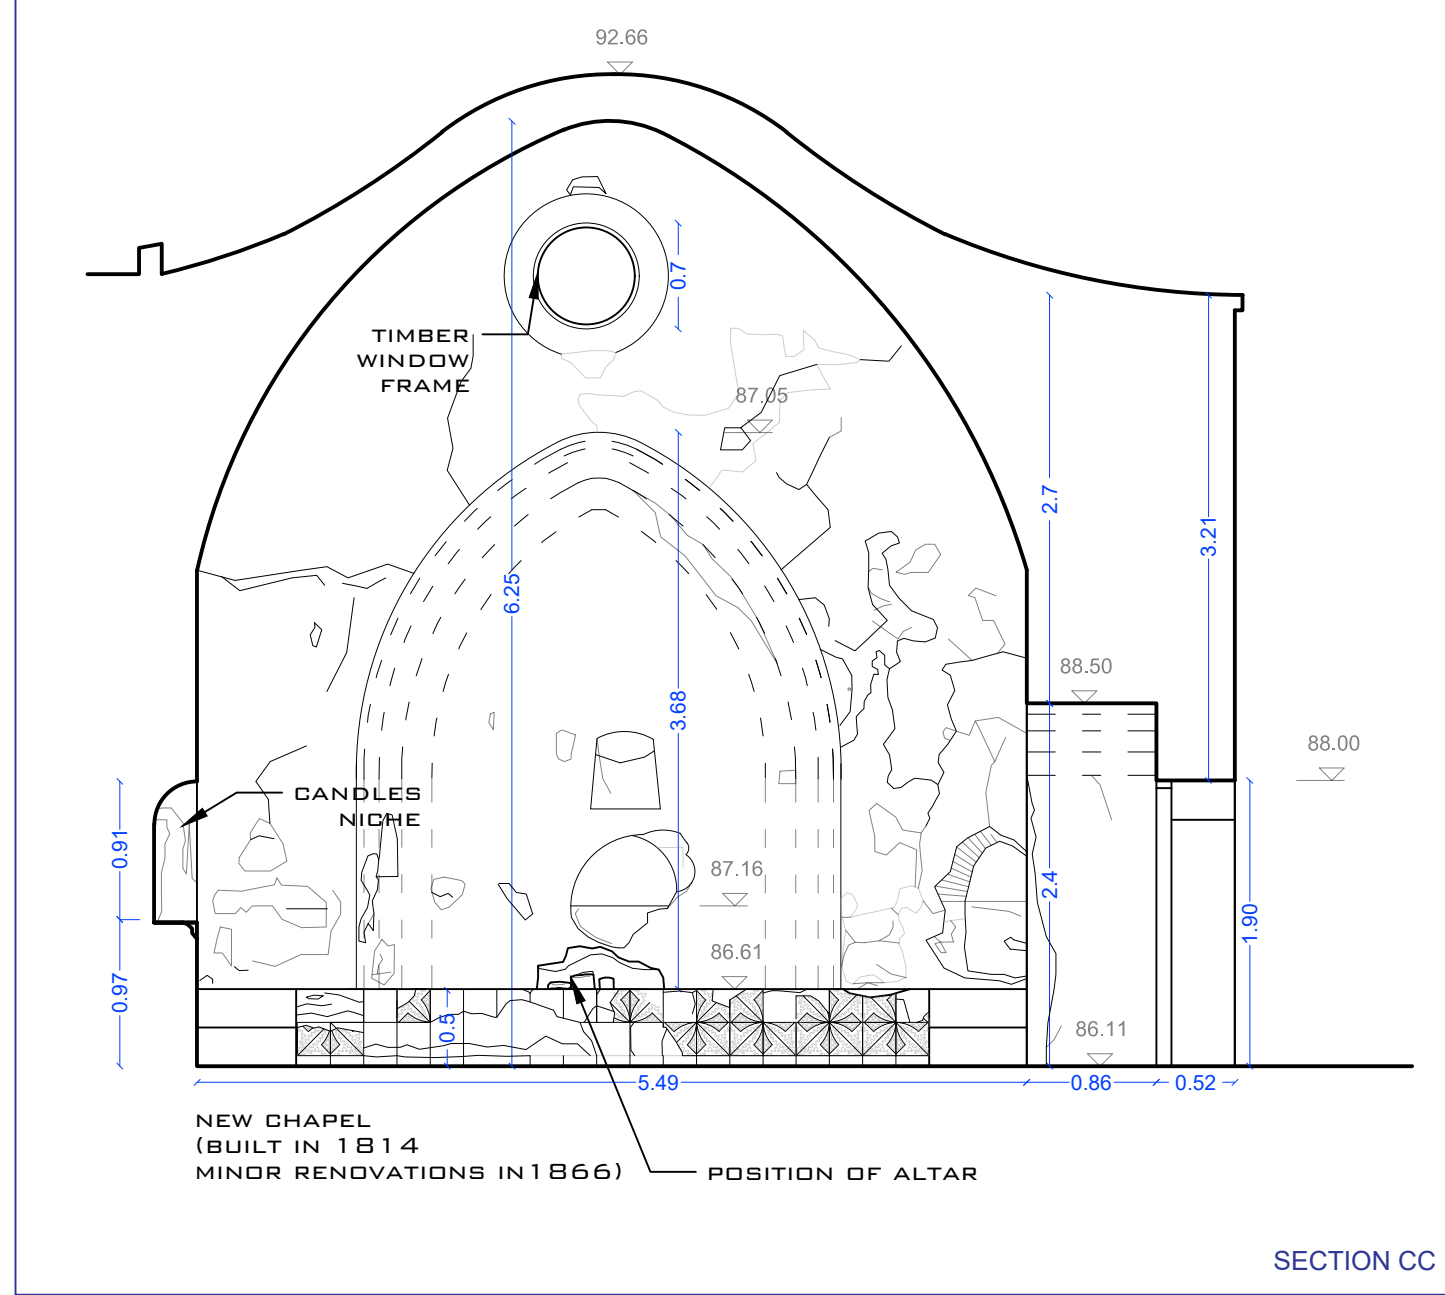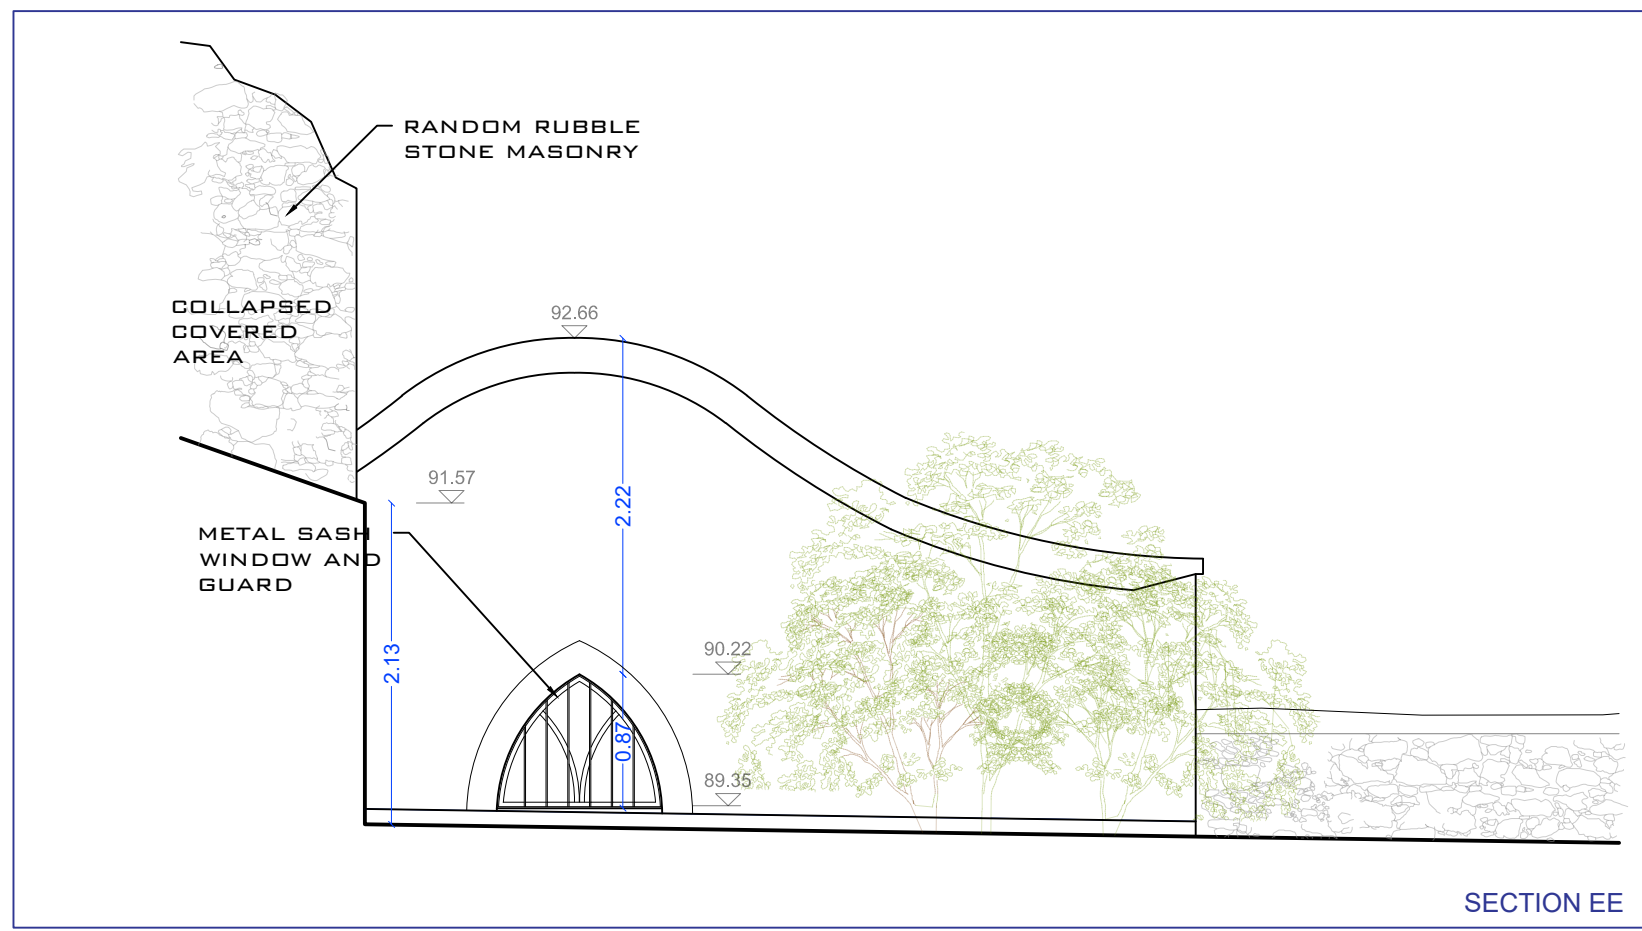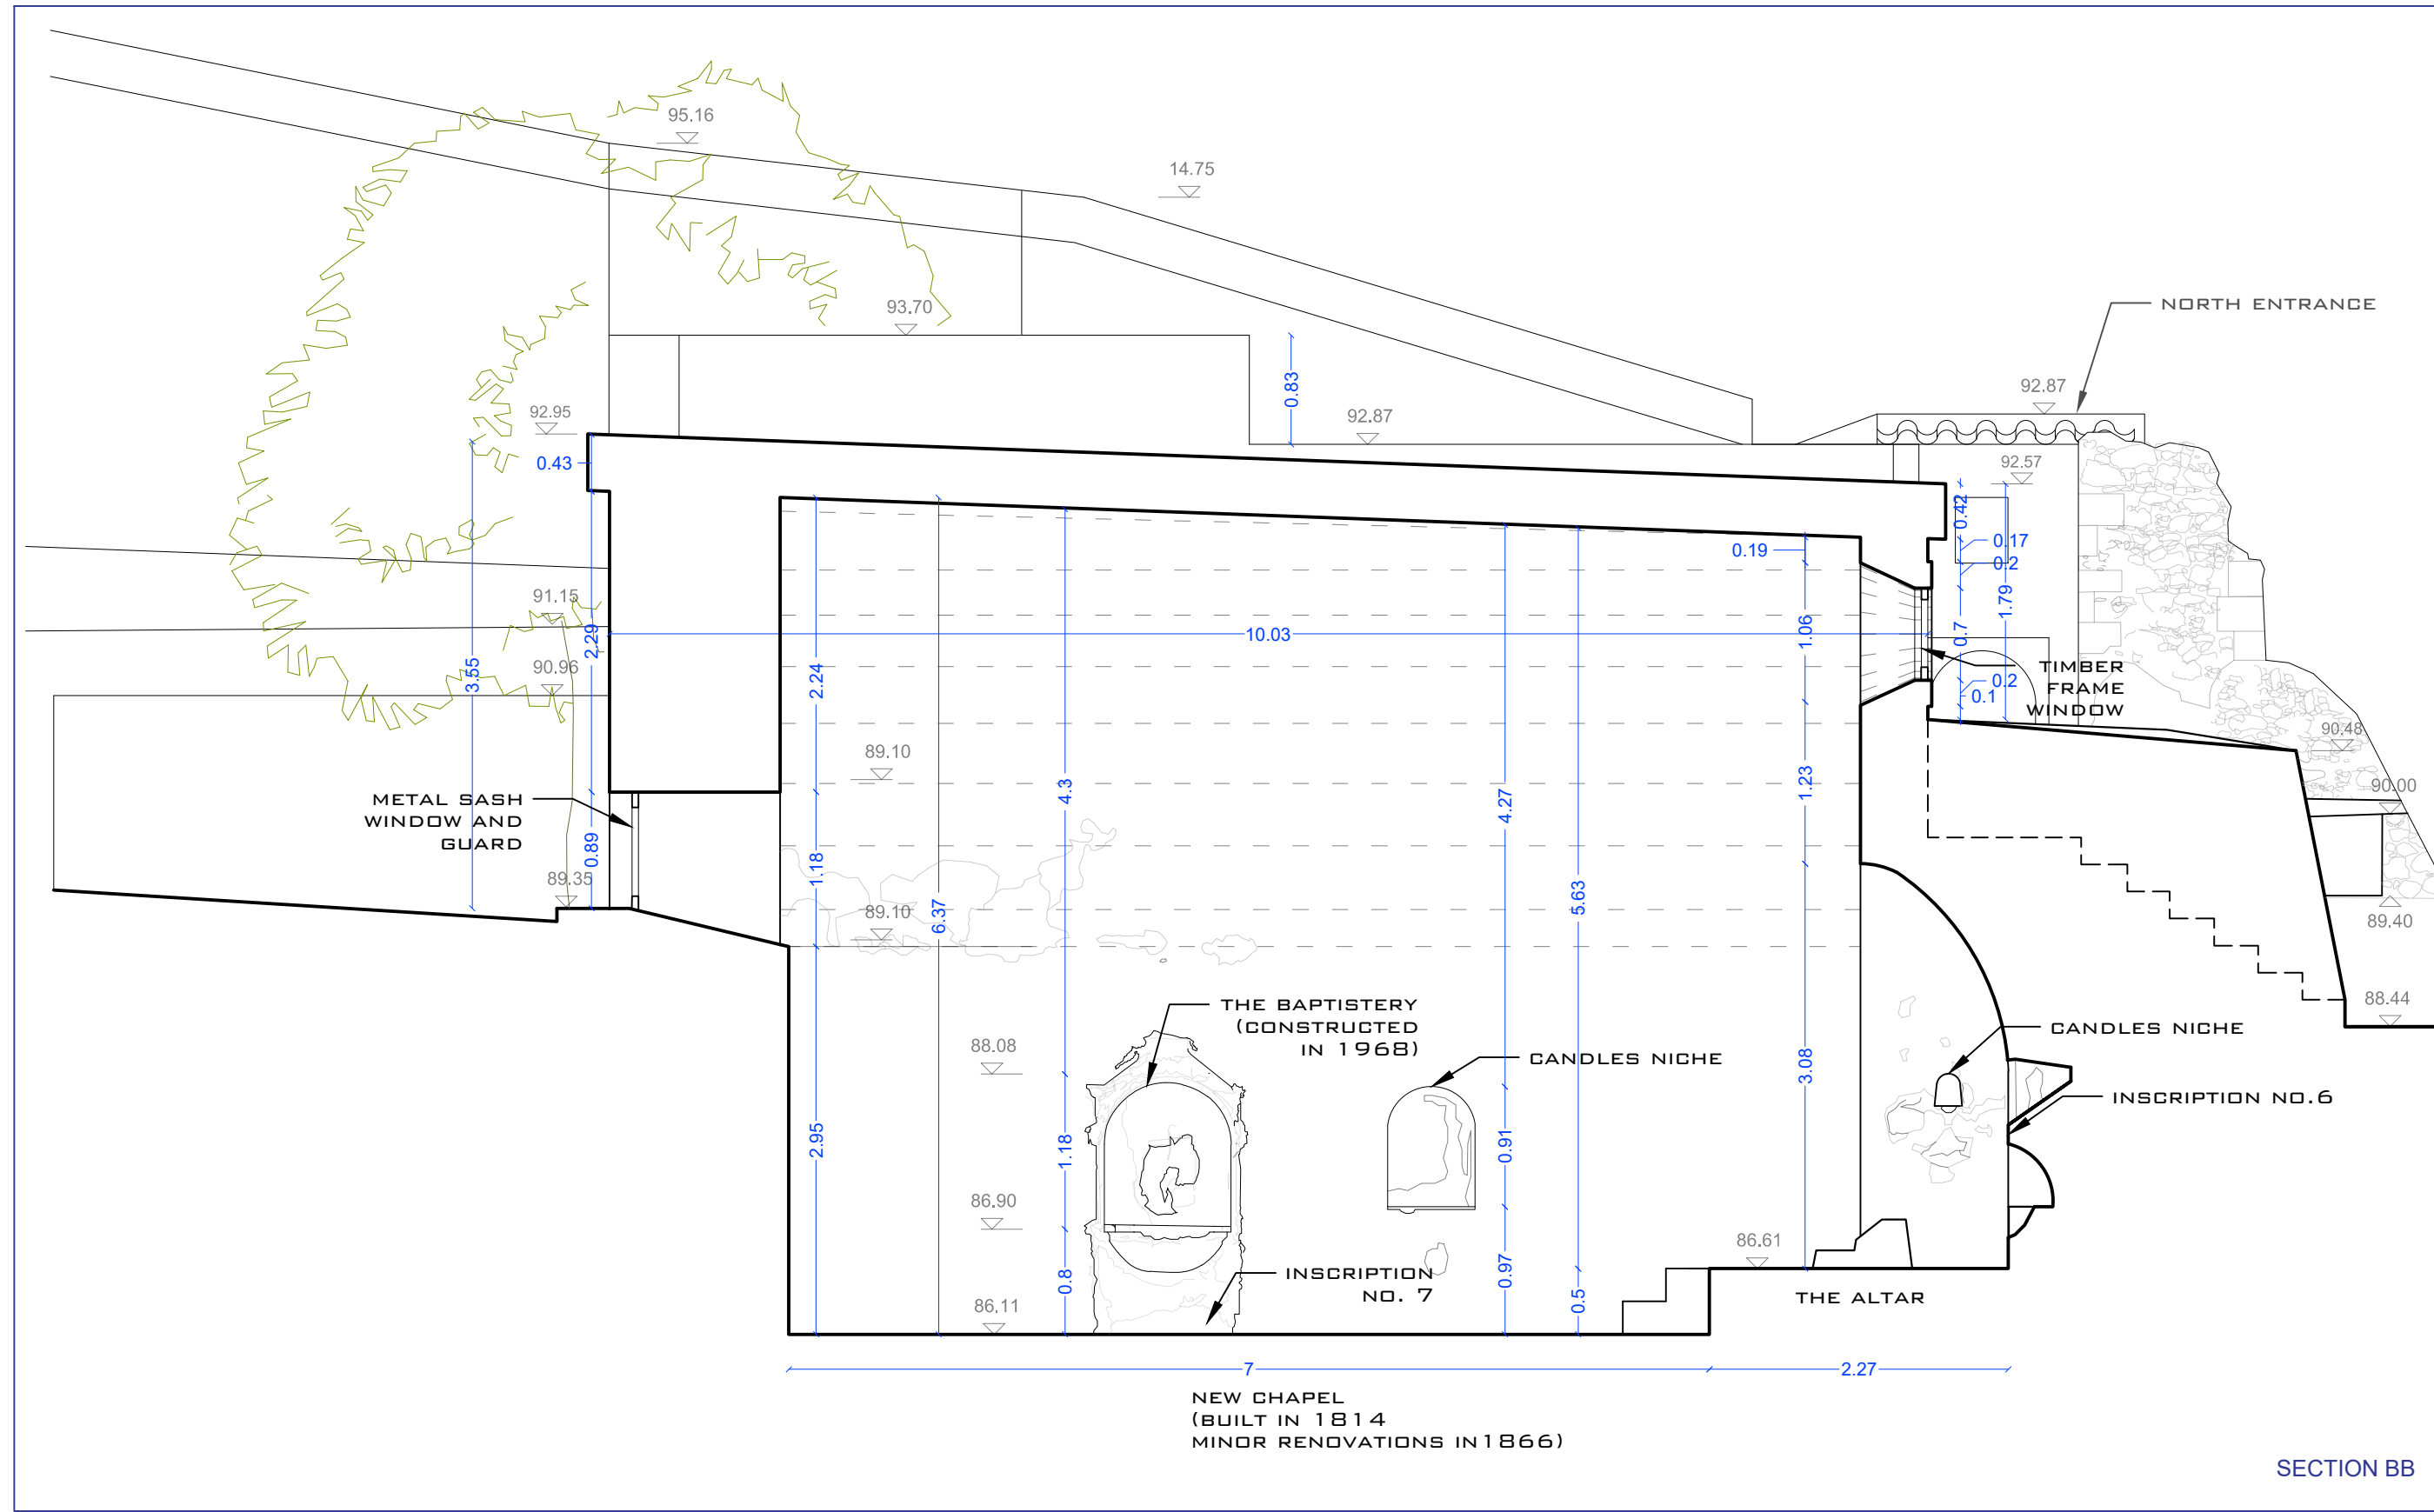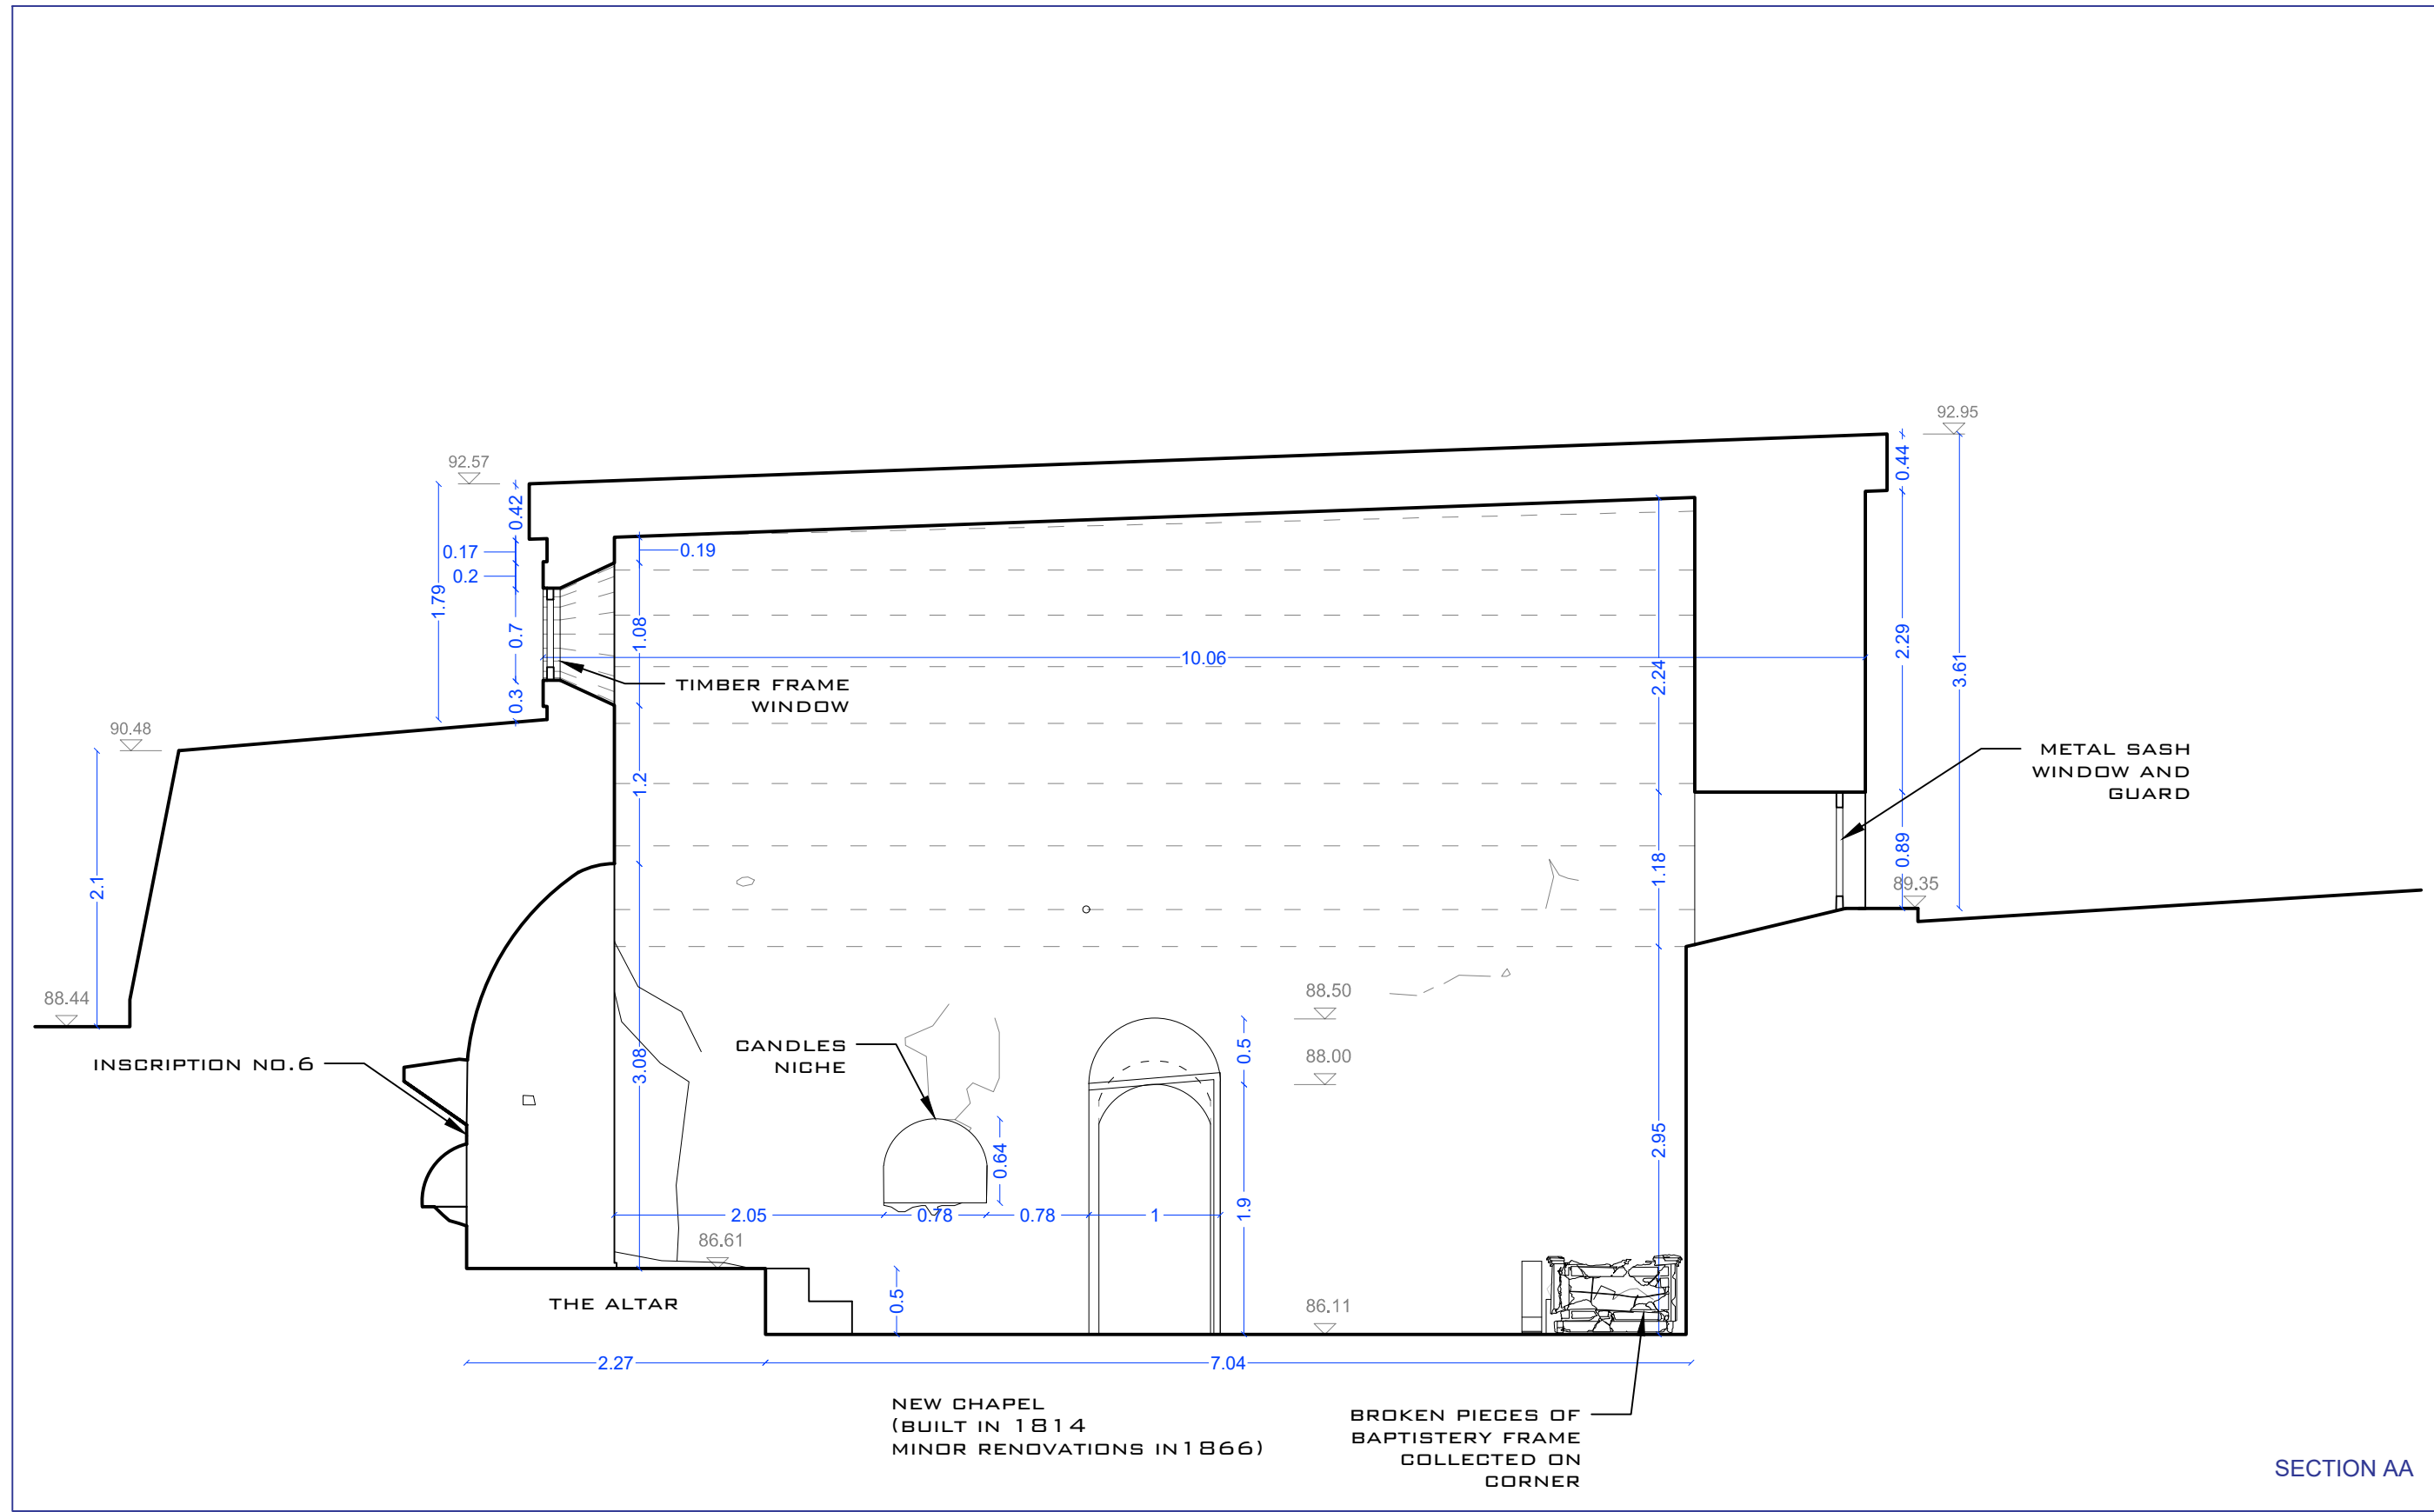

Key Note:

	Irregularly sized Sedimentary
	Gypsum Surface
	Wooden Surface
	Earth
	Brick
	Hole - Gap on a surface
	Vegetation

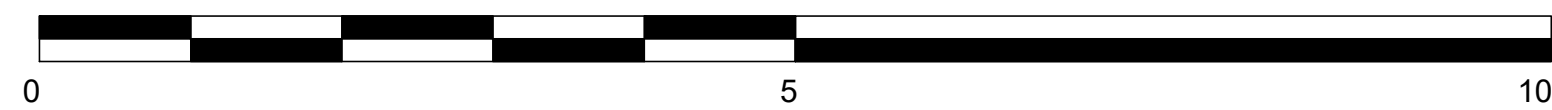

SCALE BAR 1:50  
All measurements on this drawing sheet are in meters.



Project Title:  
Sourp Magar Monastery - Rehabilitation Plan and Conservation Designs










Design:	Name:	Surname:	Licence no.:
Architect:	Zoe	Lordos	10907
Civil Engineer:	Andreas	Antoniou	71696

Designer Team: Senior Architect: Andreas Lordos  
Architects: Ioanna Anastasiadou, Enver Eronen, Christina Kleanthous Papademetriou, Constantina Hadjicosta  
Civil Engineer: Rogiros Illampas  
Archaeologist: Anna Marangou

Date:	27/08/2018	Scale:	1:50
Revision Date:	05/10/2018 06/11/2018 10/06/2019		

Drawing Name: Block E - Church Sections Final  
Drawing no.: A-Ex 44



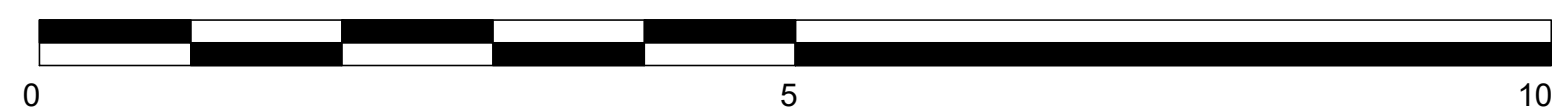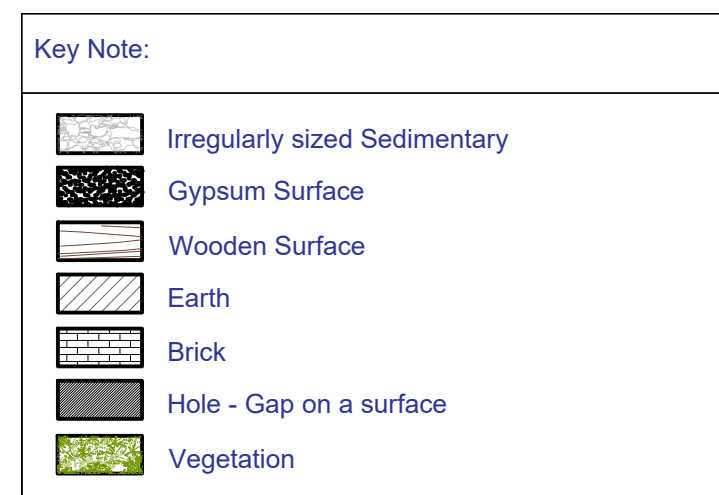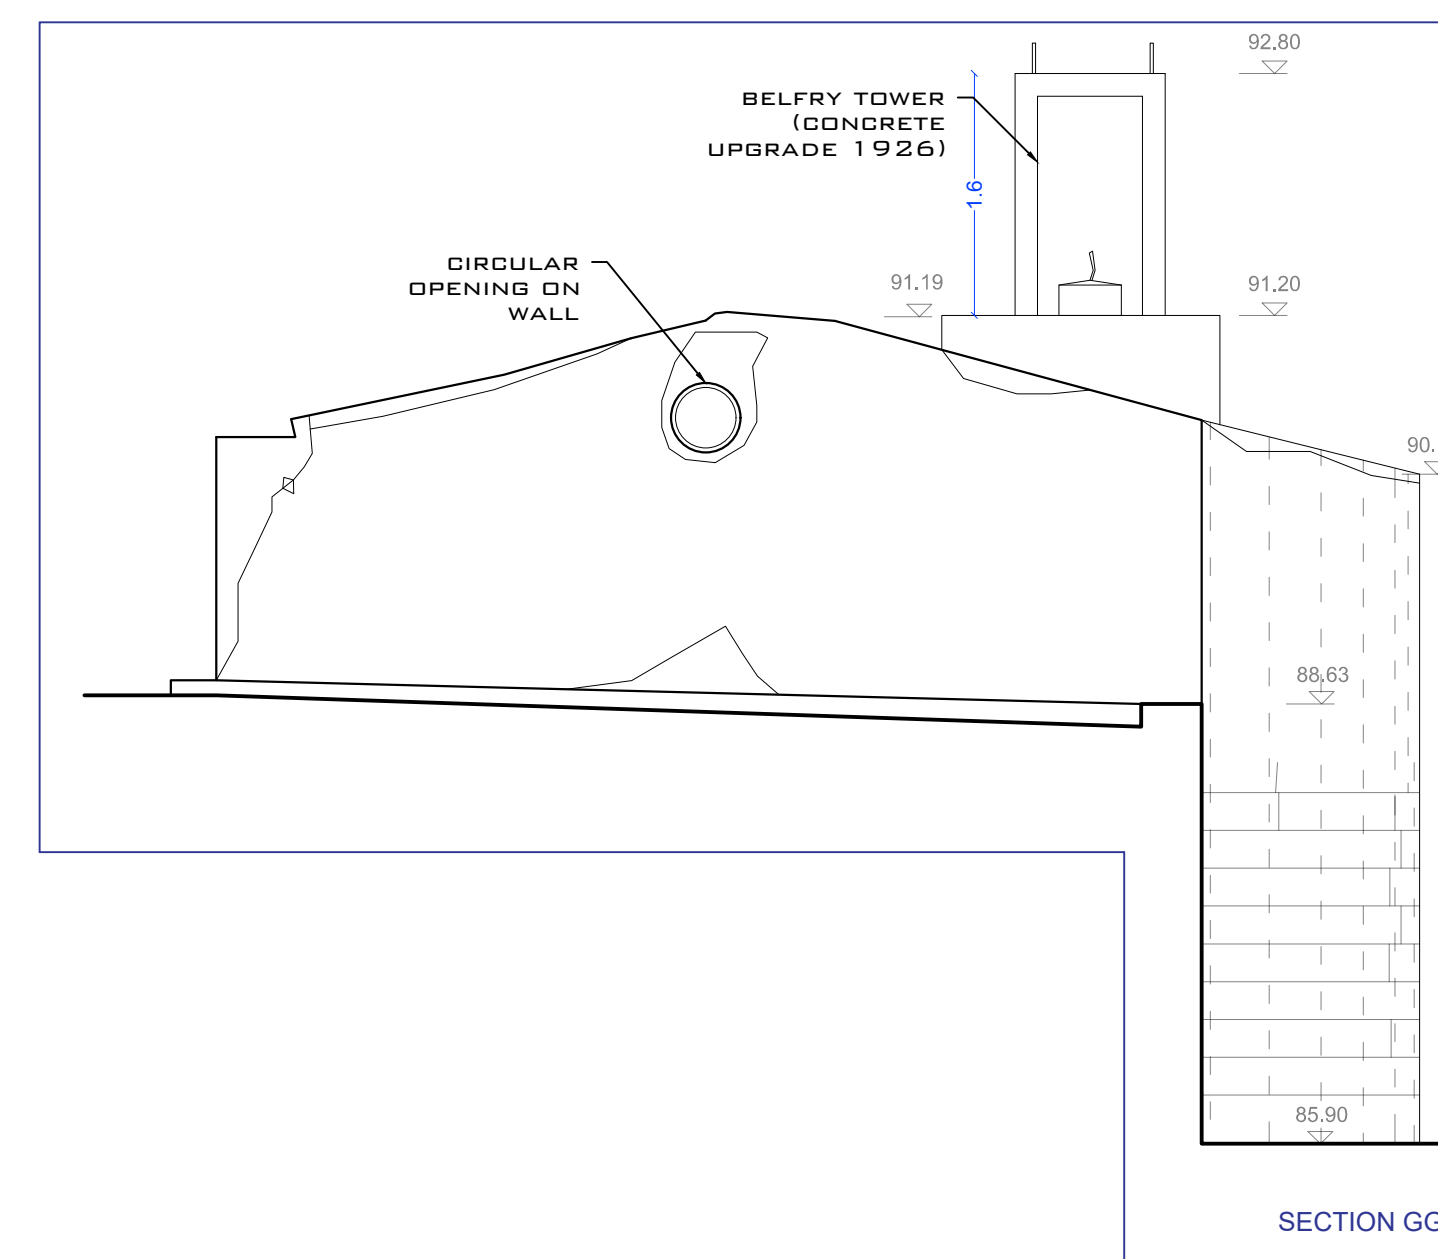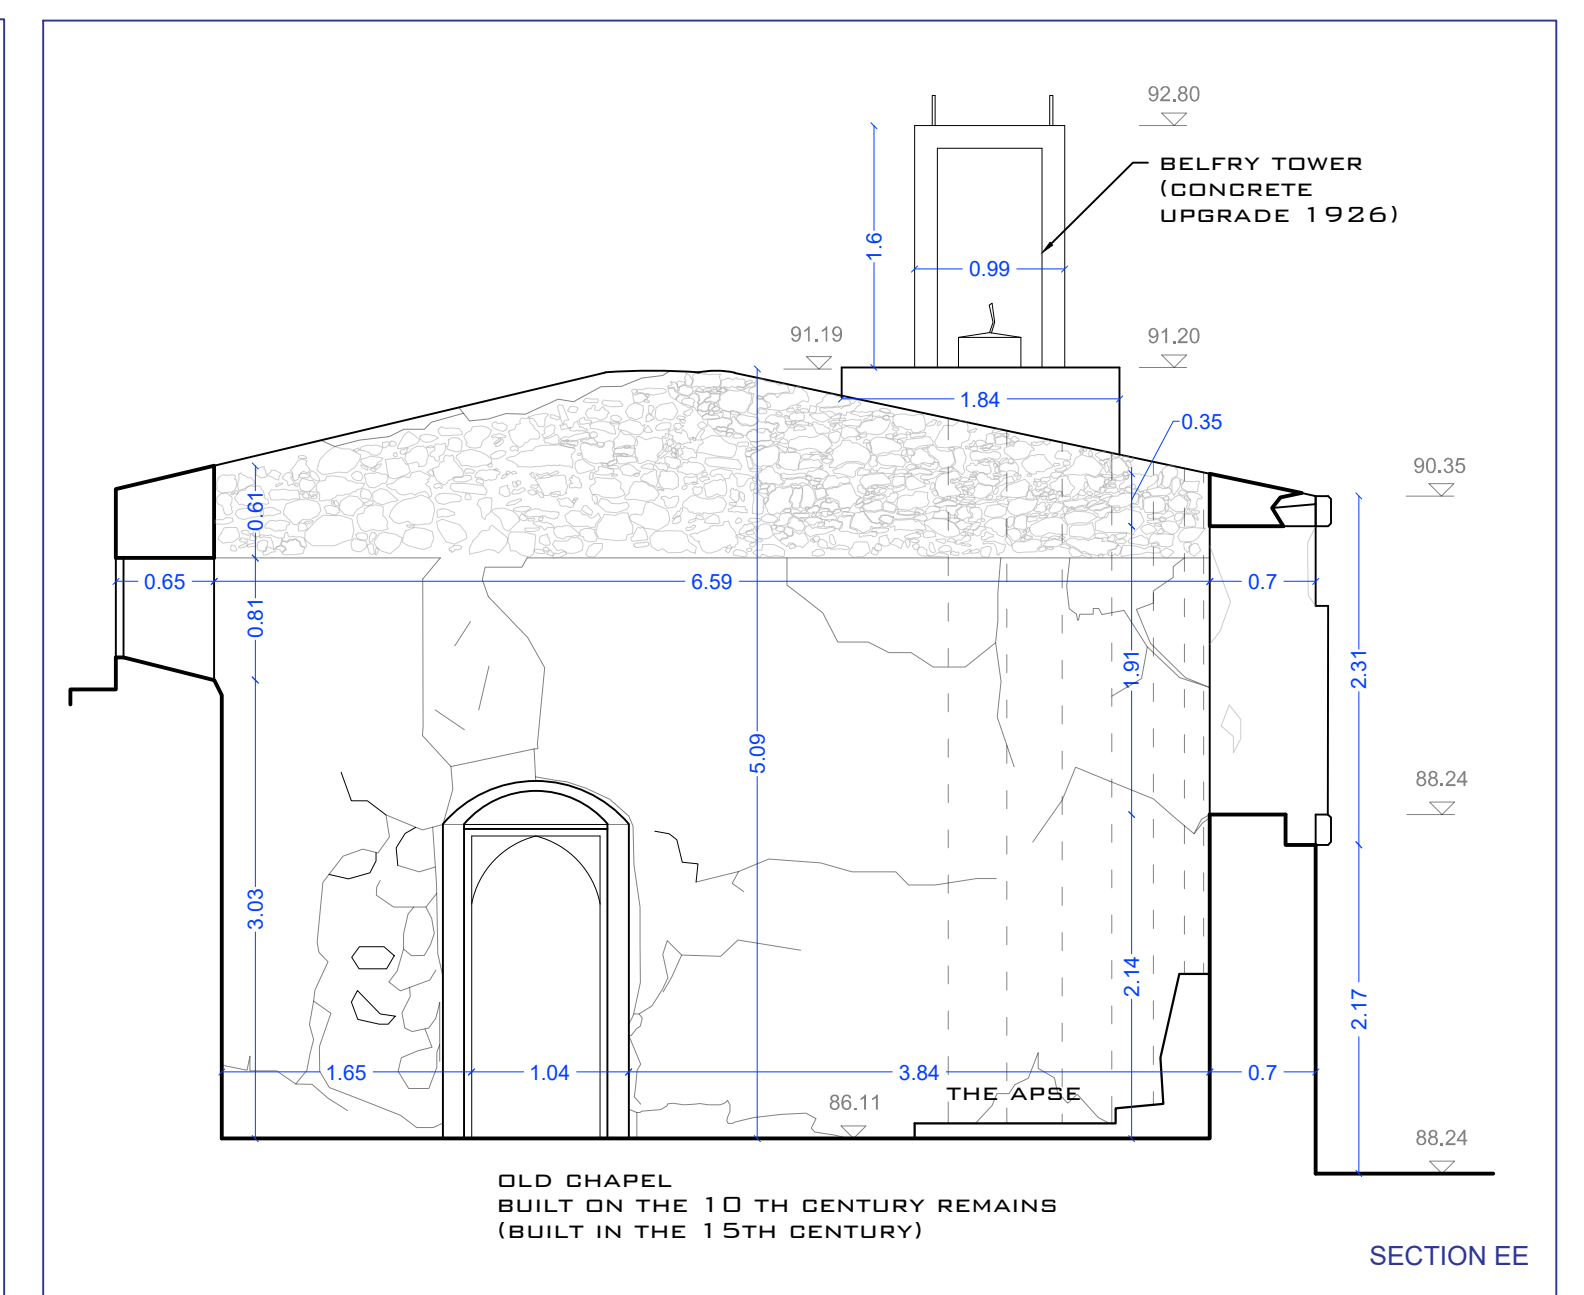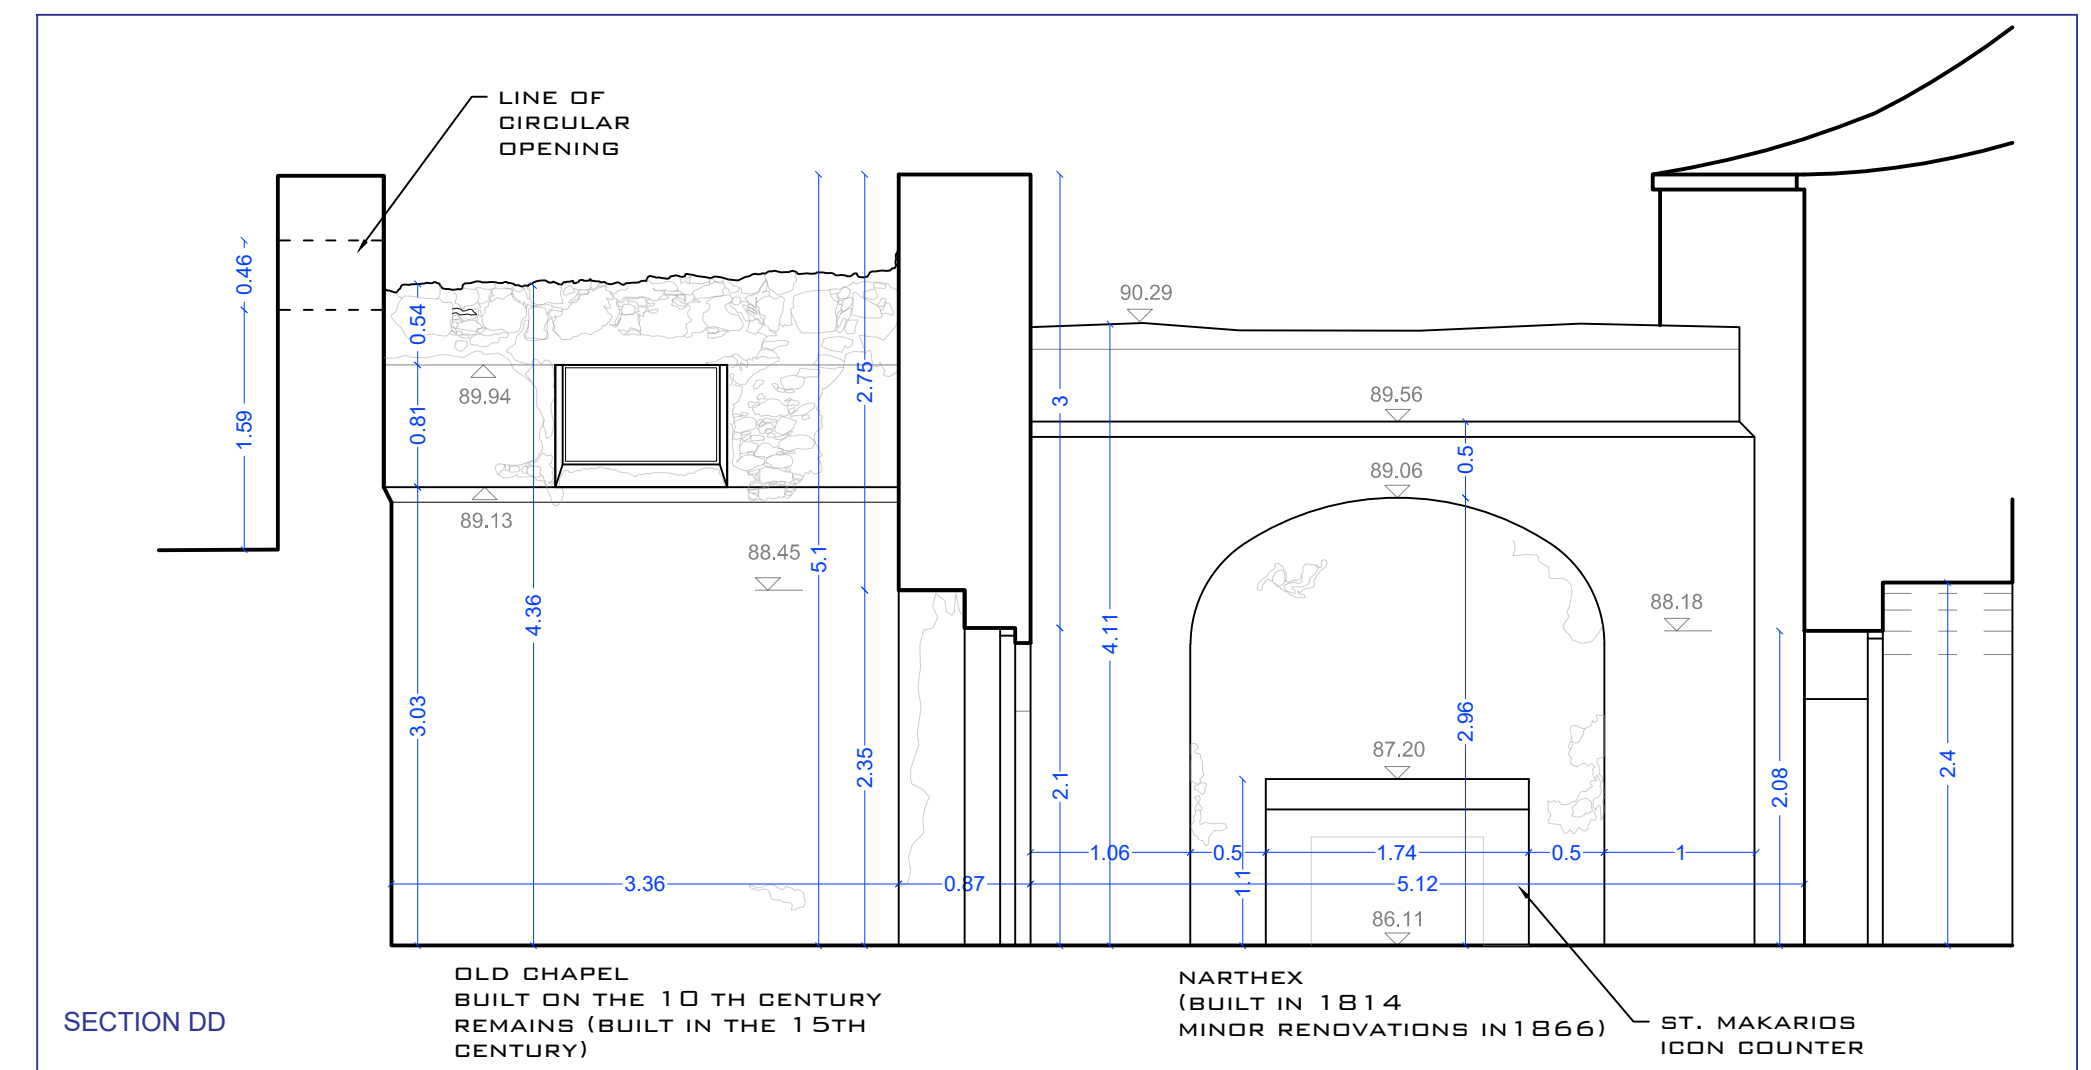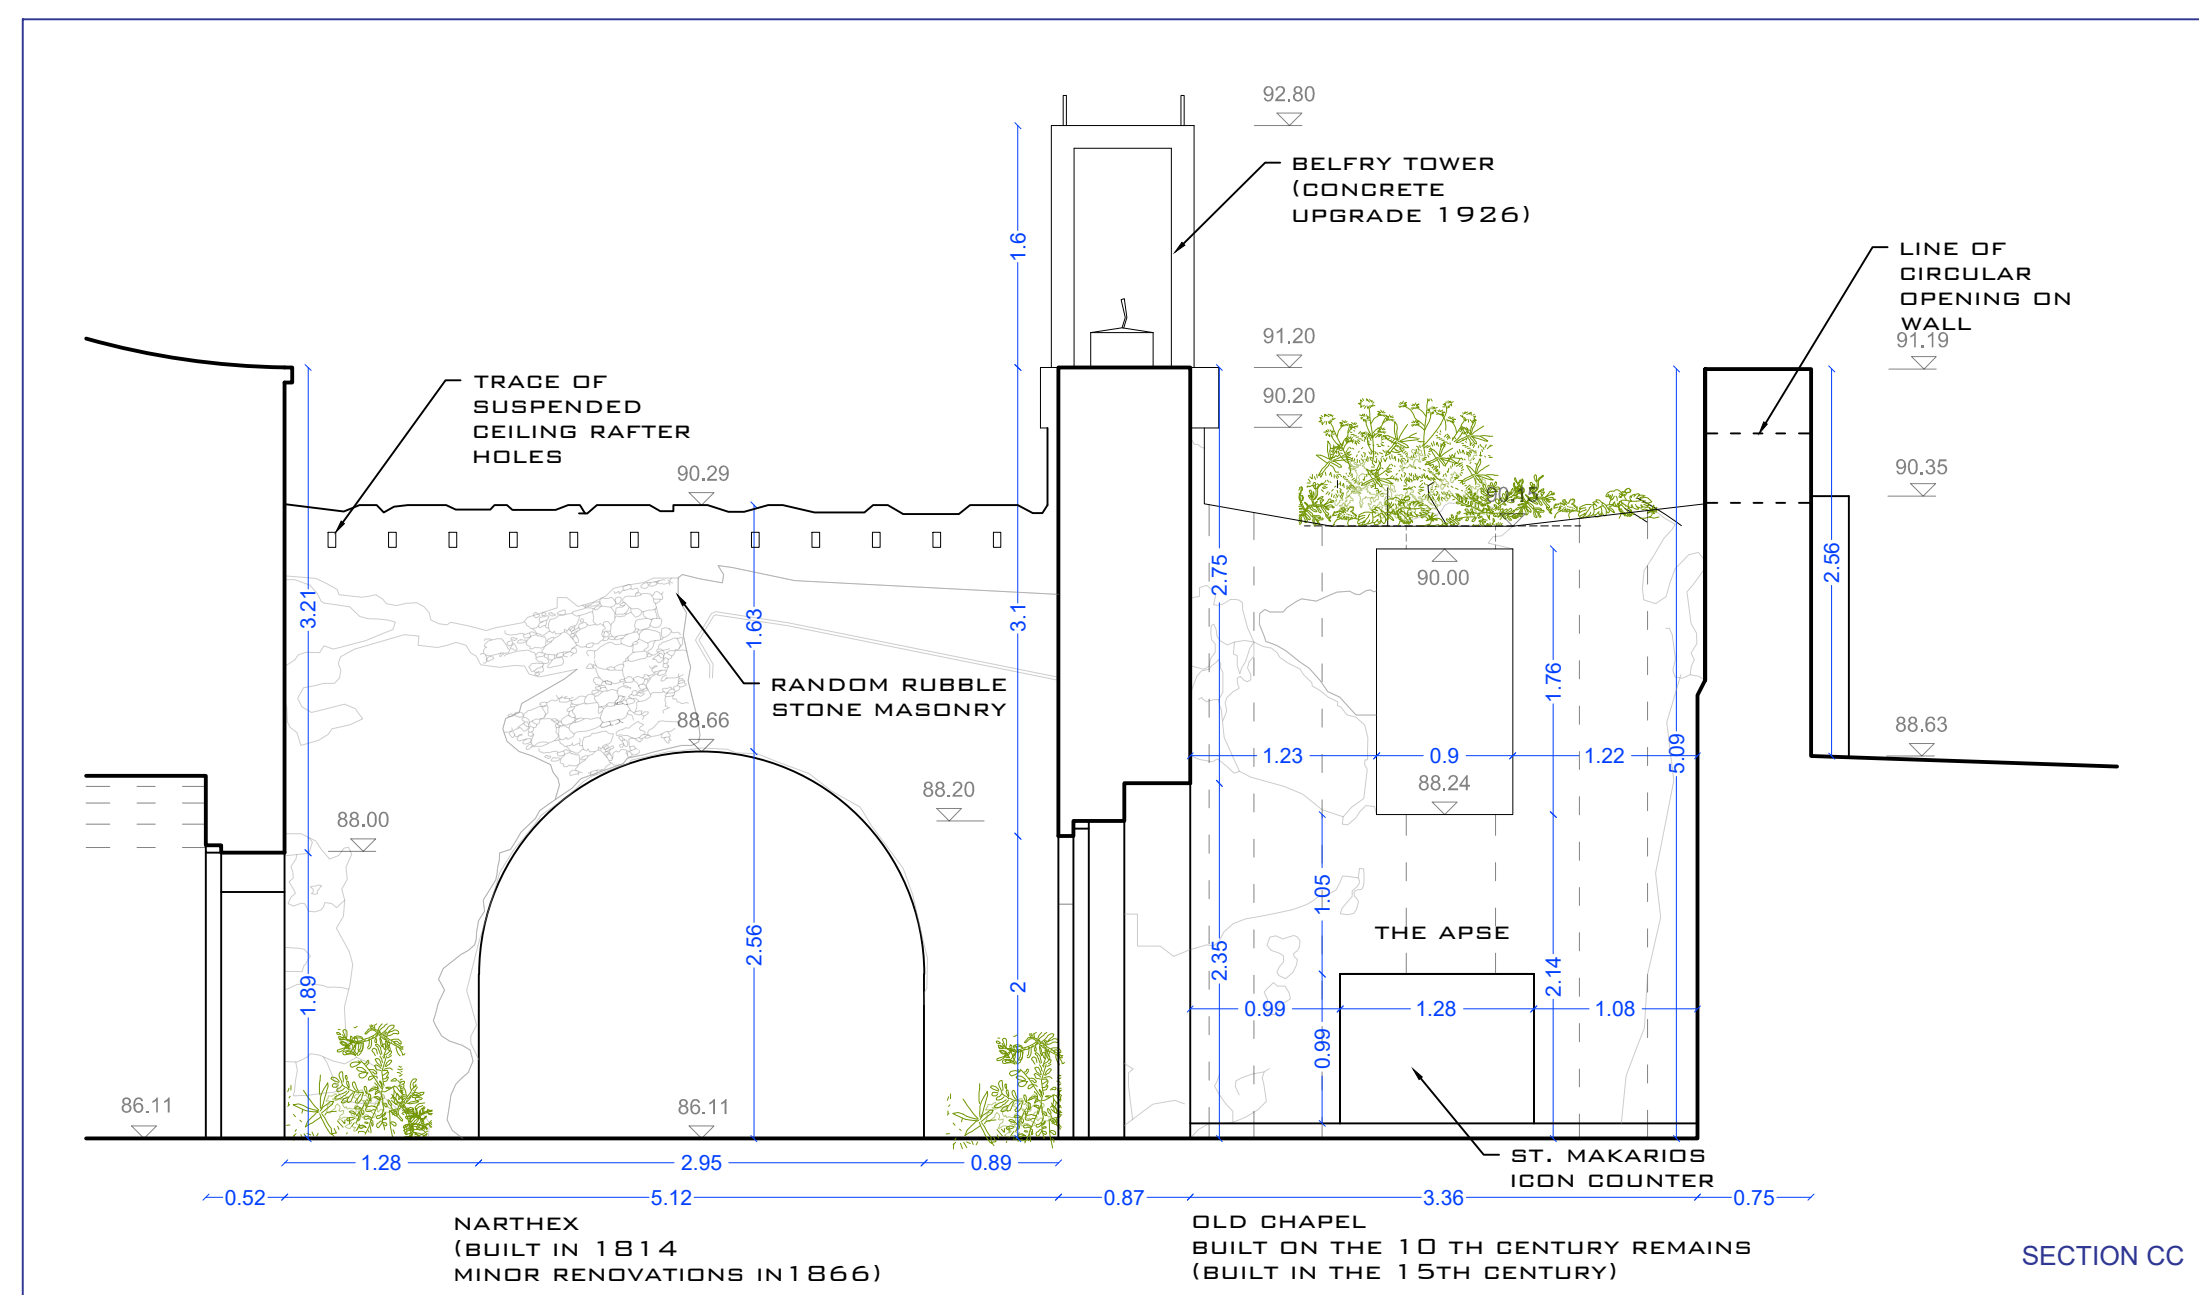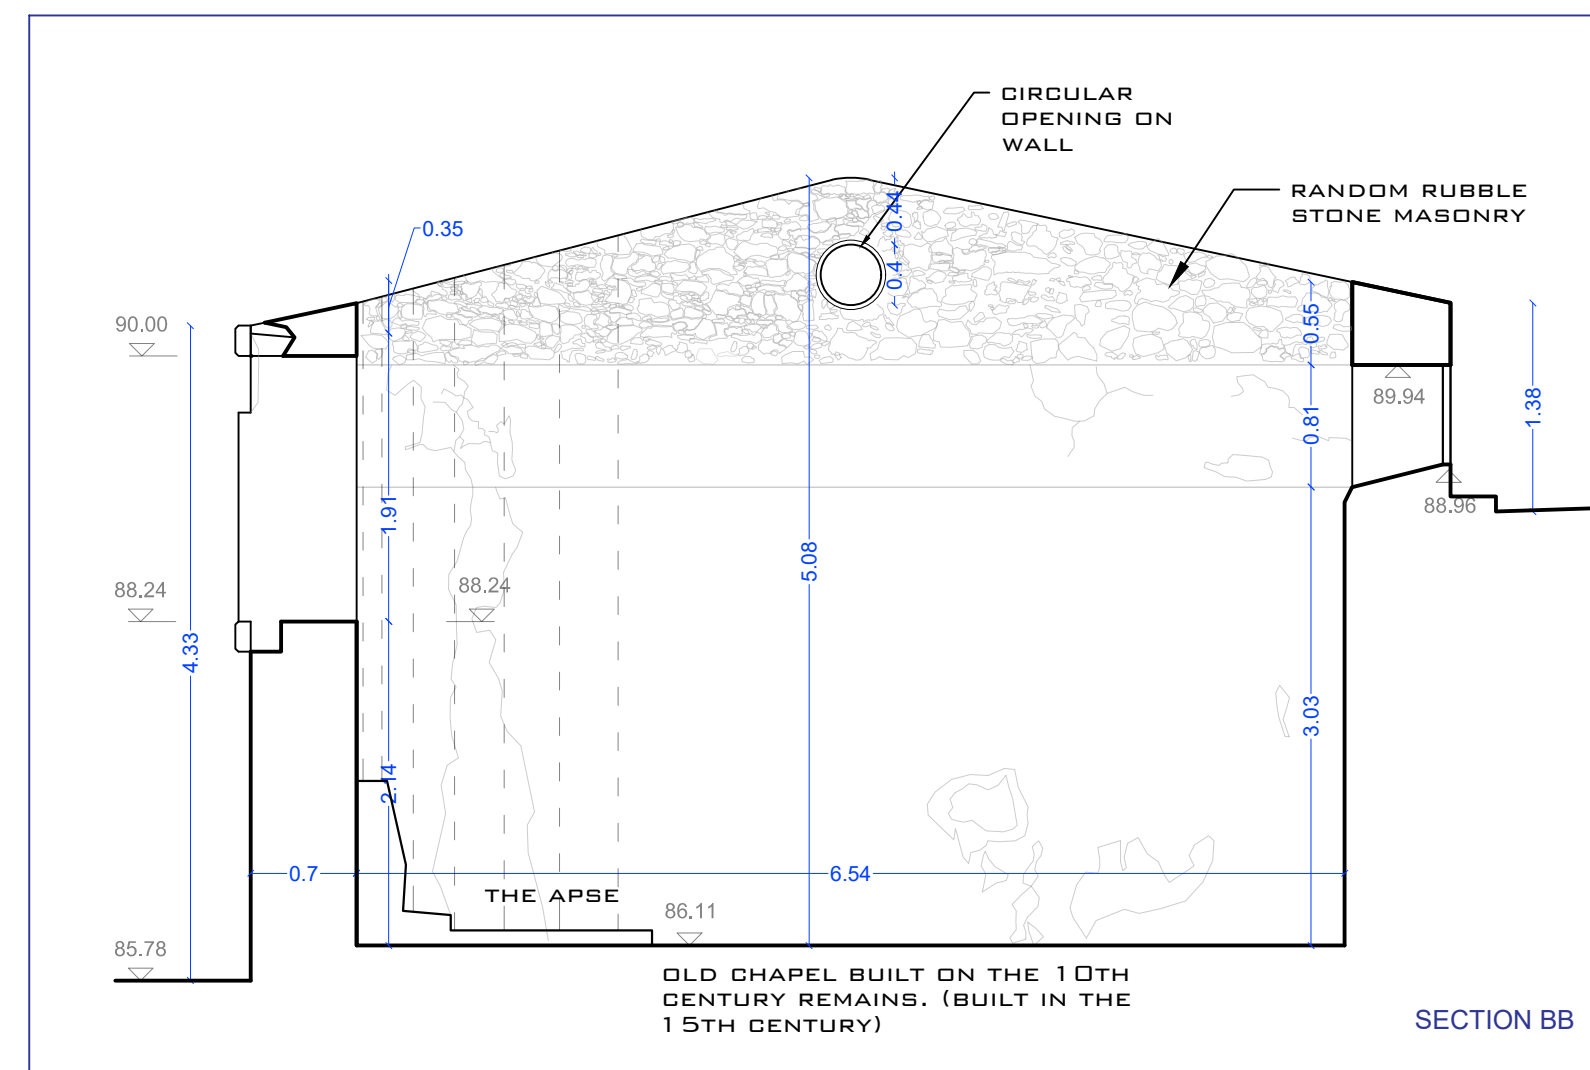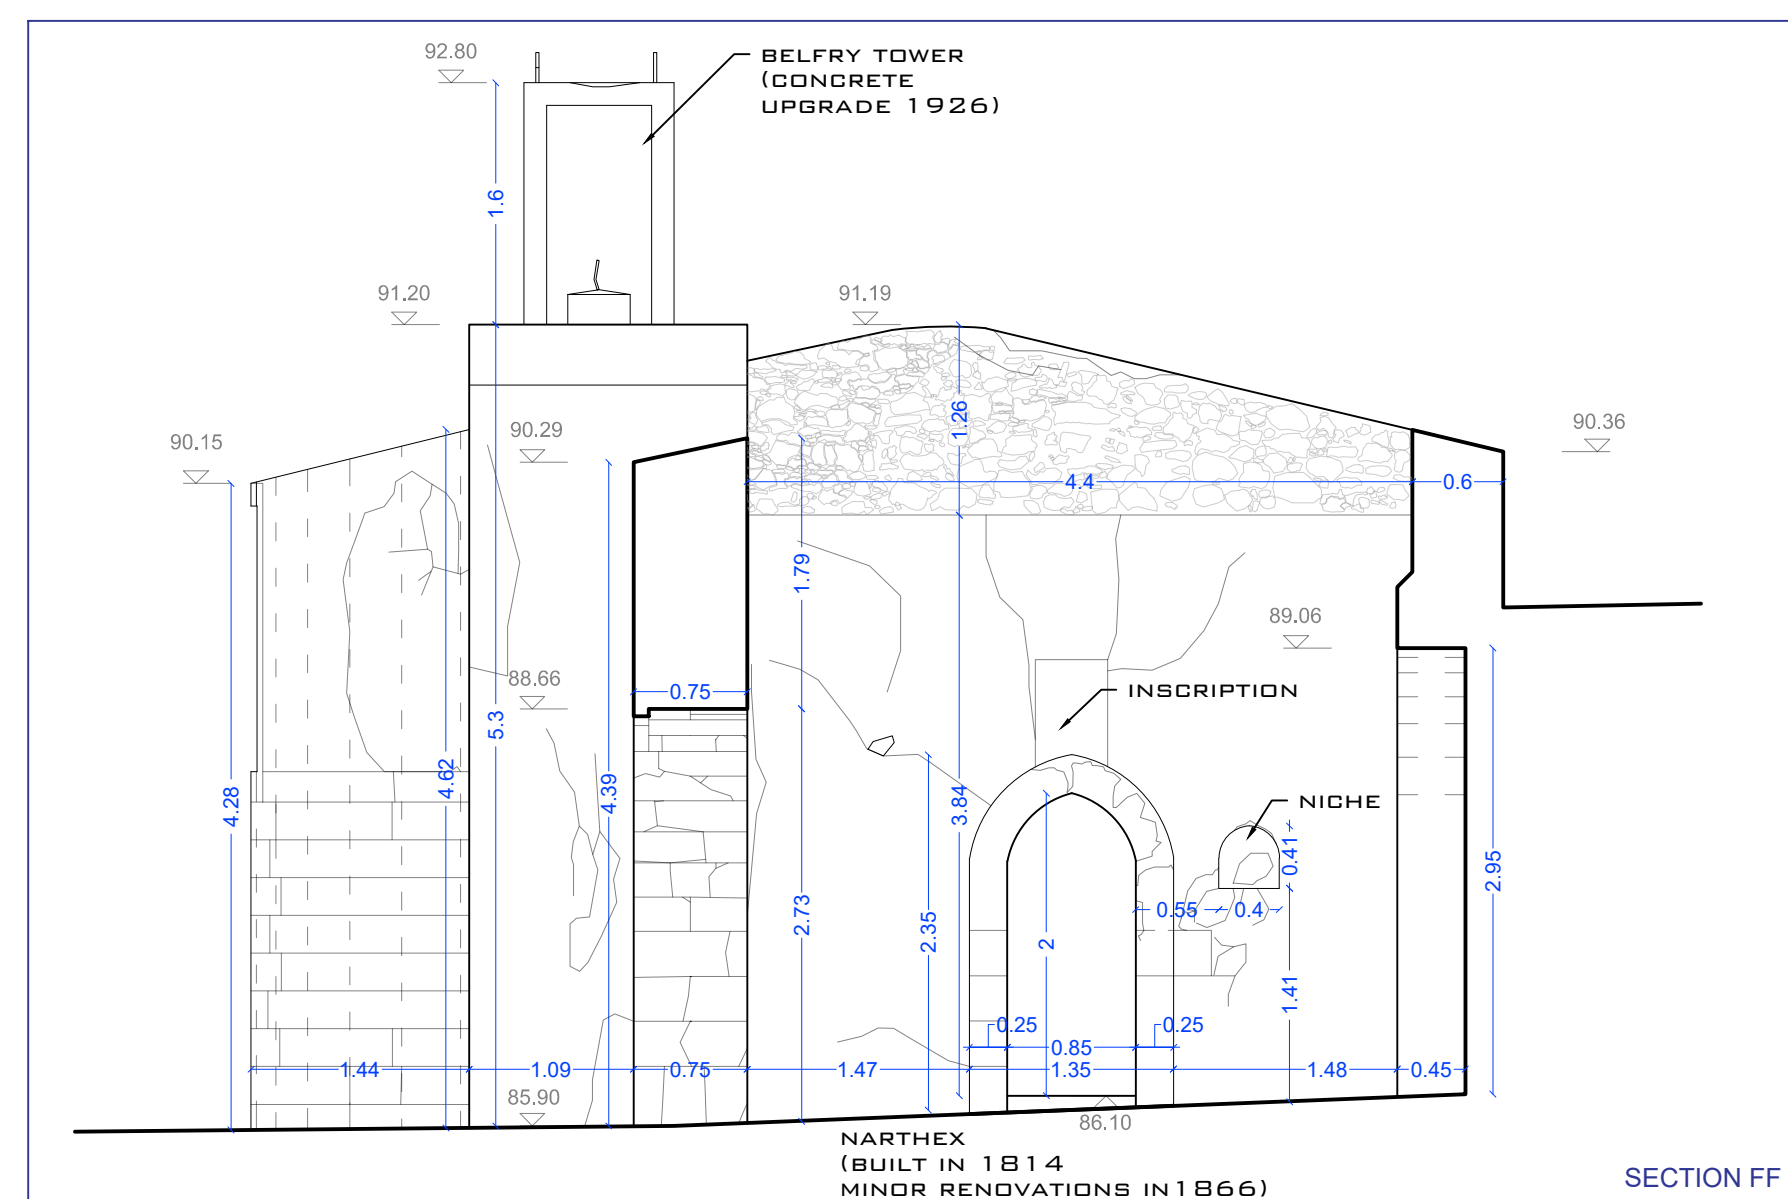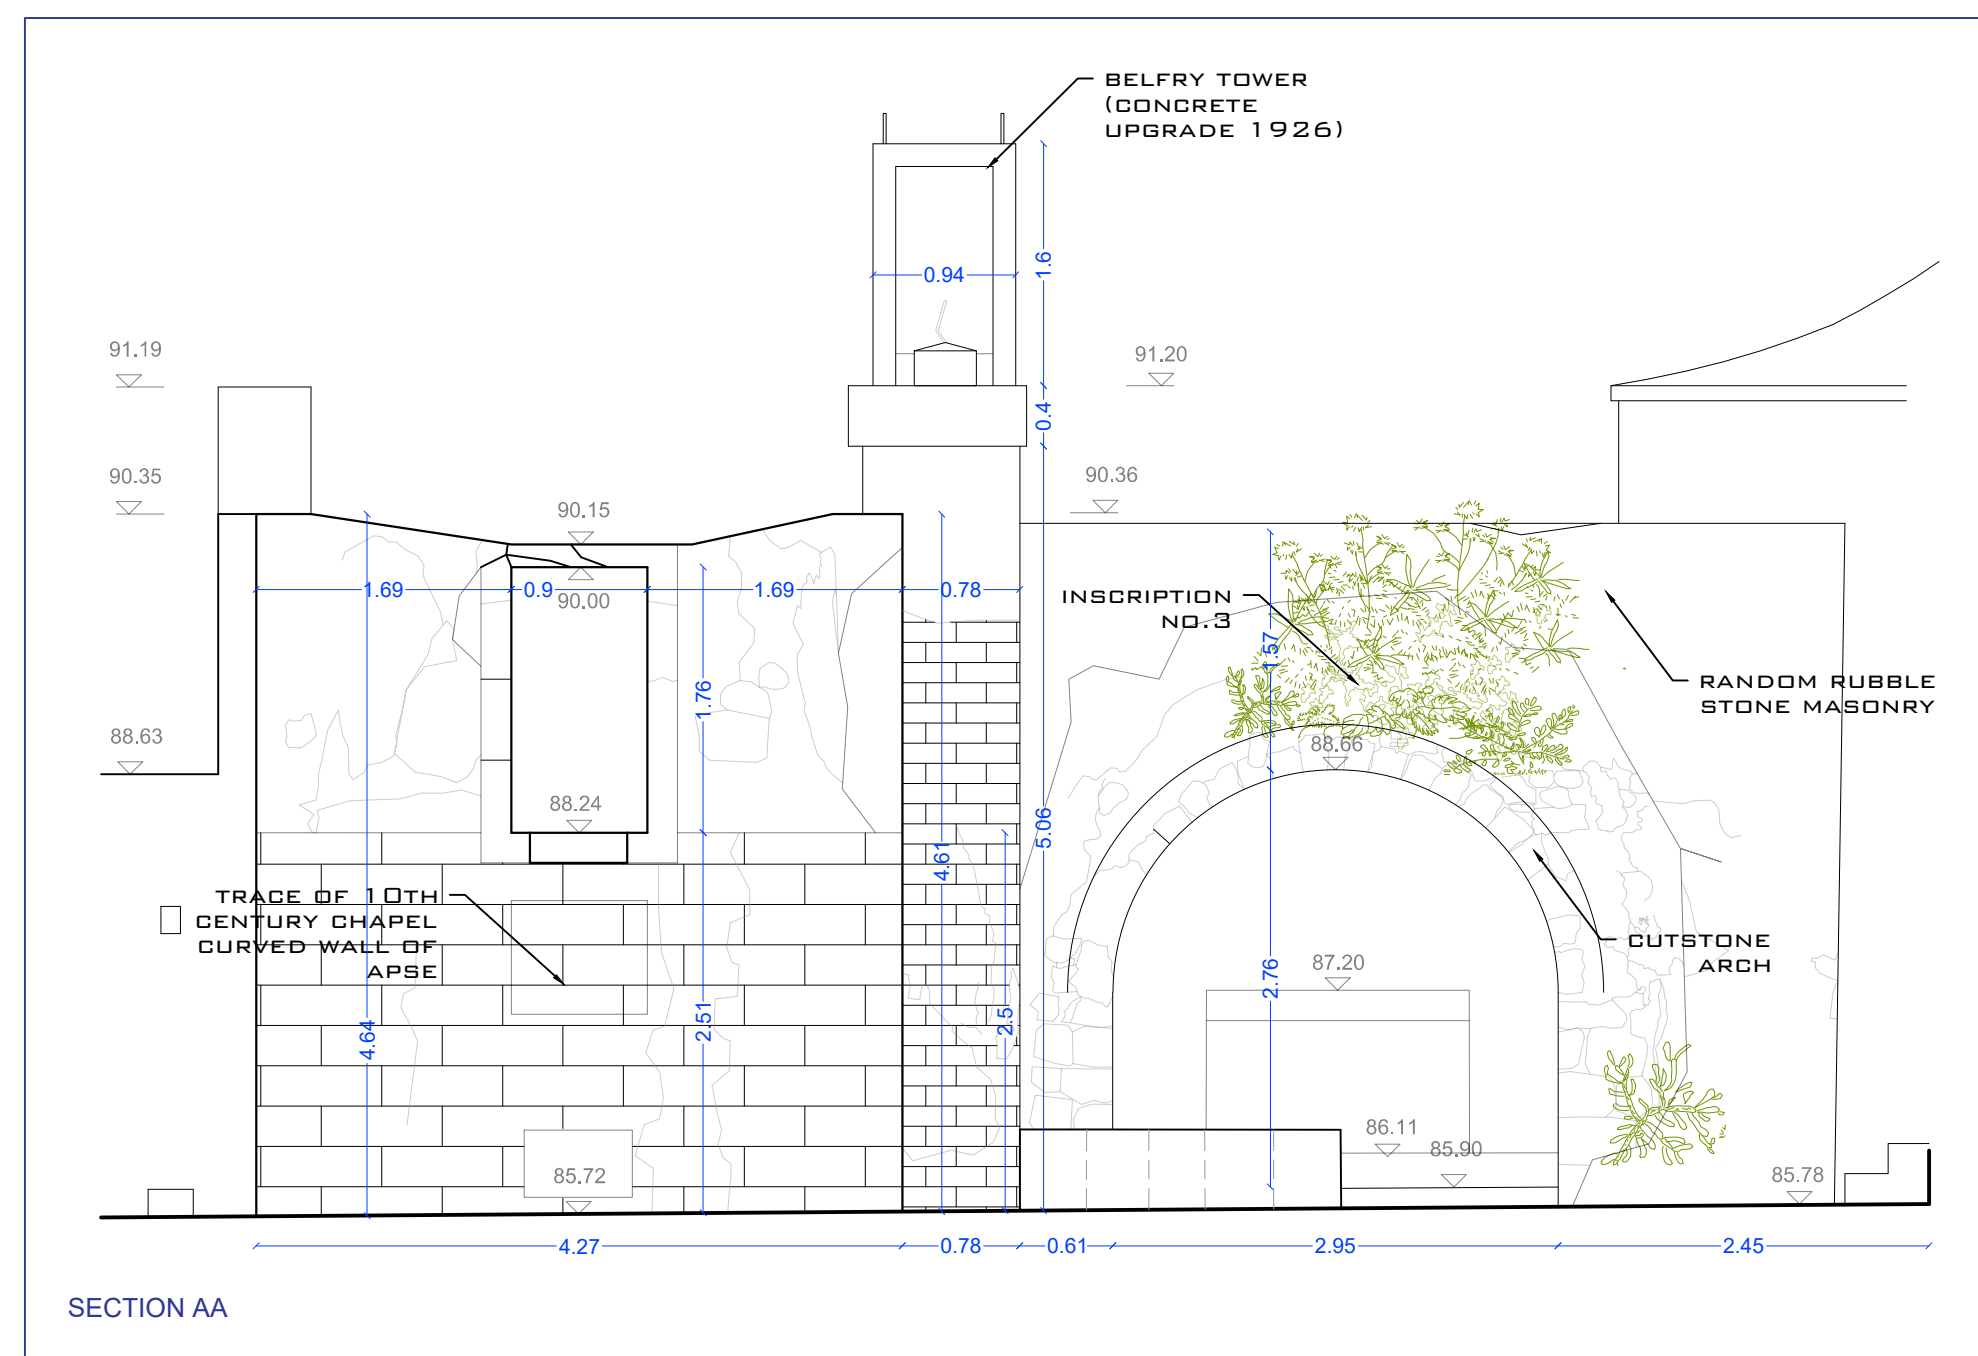

SCALE BAR 1:50  
All measurements on this drawing sheet are in meters.

Project Title:  
Sourp Magar Monastery - Rehabilitation Plan and  
Conservation Designs

Design:	Name:	Surname:	Licence no.:
Architect:	Zoe	Lordos	10907
Civil Engineer:	Andreas	Antoniou	71696

**Designer Team:** Senior Architect: Andreas Lordos  
Architects: Ioanna Anastasiadou, Enver  
Eronen, Christina Kleanthous Papademetriou,  
Constantina Hadjicosta  
Civil Engineer: Rogiros Illampas  
Archaeologist: Anna Marangou

Date:	27/08/2018	Scale:	1:50
SECTION GG			
Revision Date:	05/10/2018 06/11/2018 10/06/2019		

Drawing Name:  
Block F - Sections  
Final

Drawing no.:  
A-Ex 45