


**INTERIOR DESIGN OF UNDP OFFICE**  
SECOND FLOOR, WEST WING, UN HOUSE, PULCHOWK, NEPAL.

**DRAWINGS**

JULY 2019

MAINTAINING EXISTING  
ORIENTATION IN WEST WING

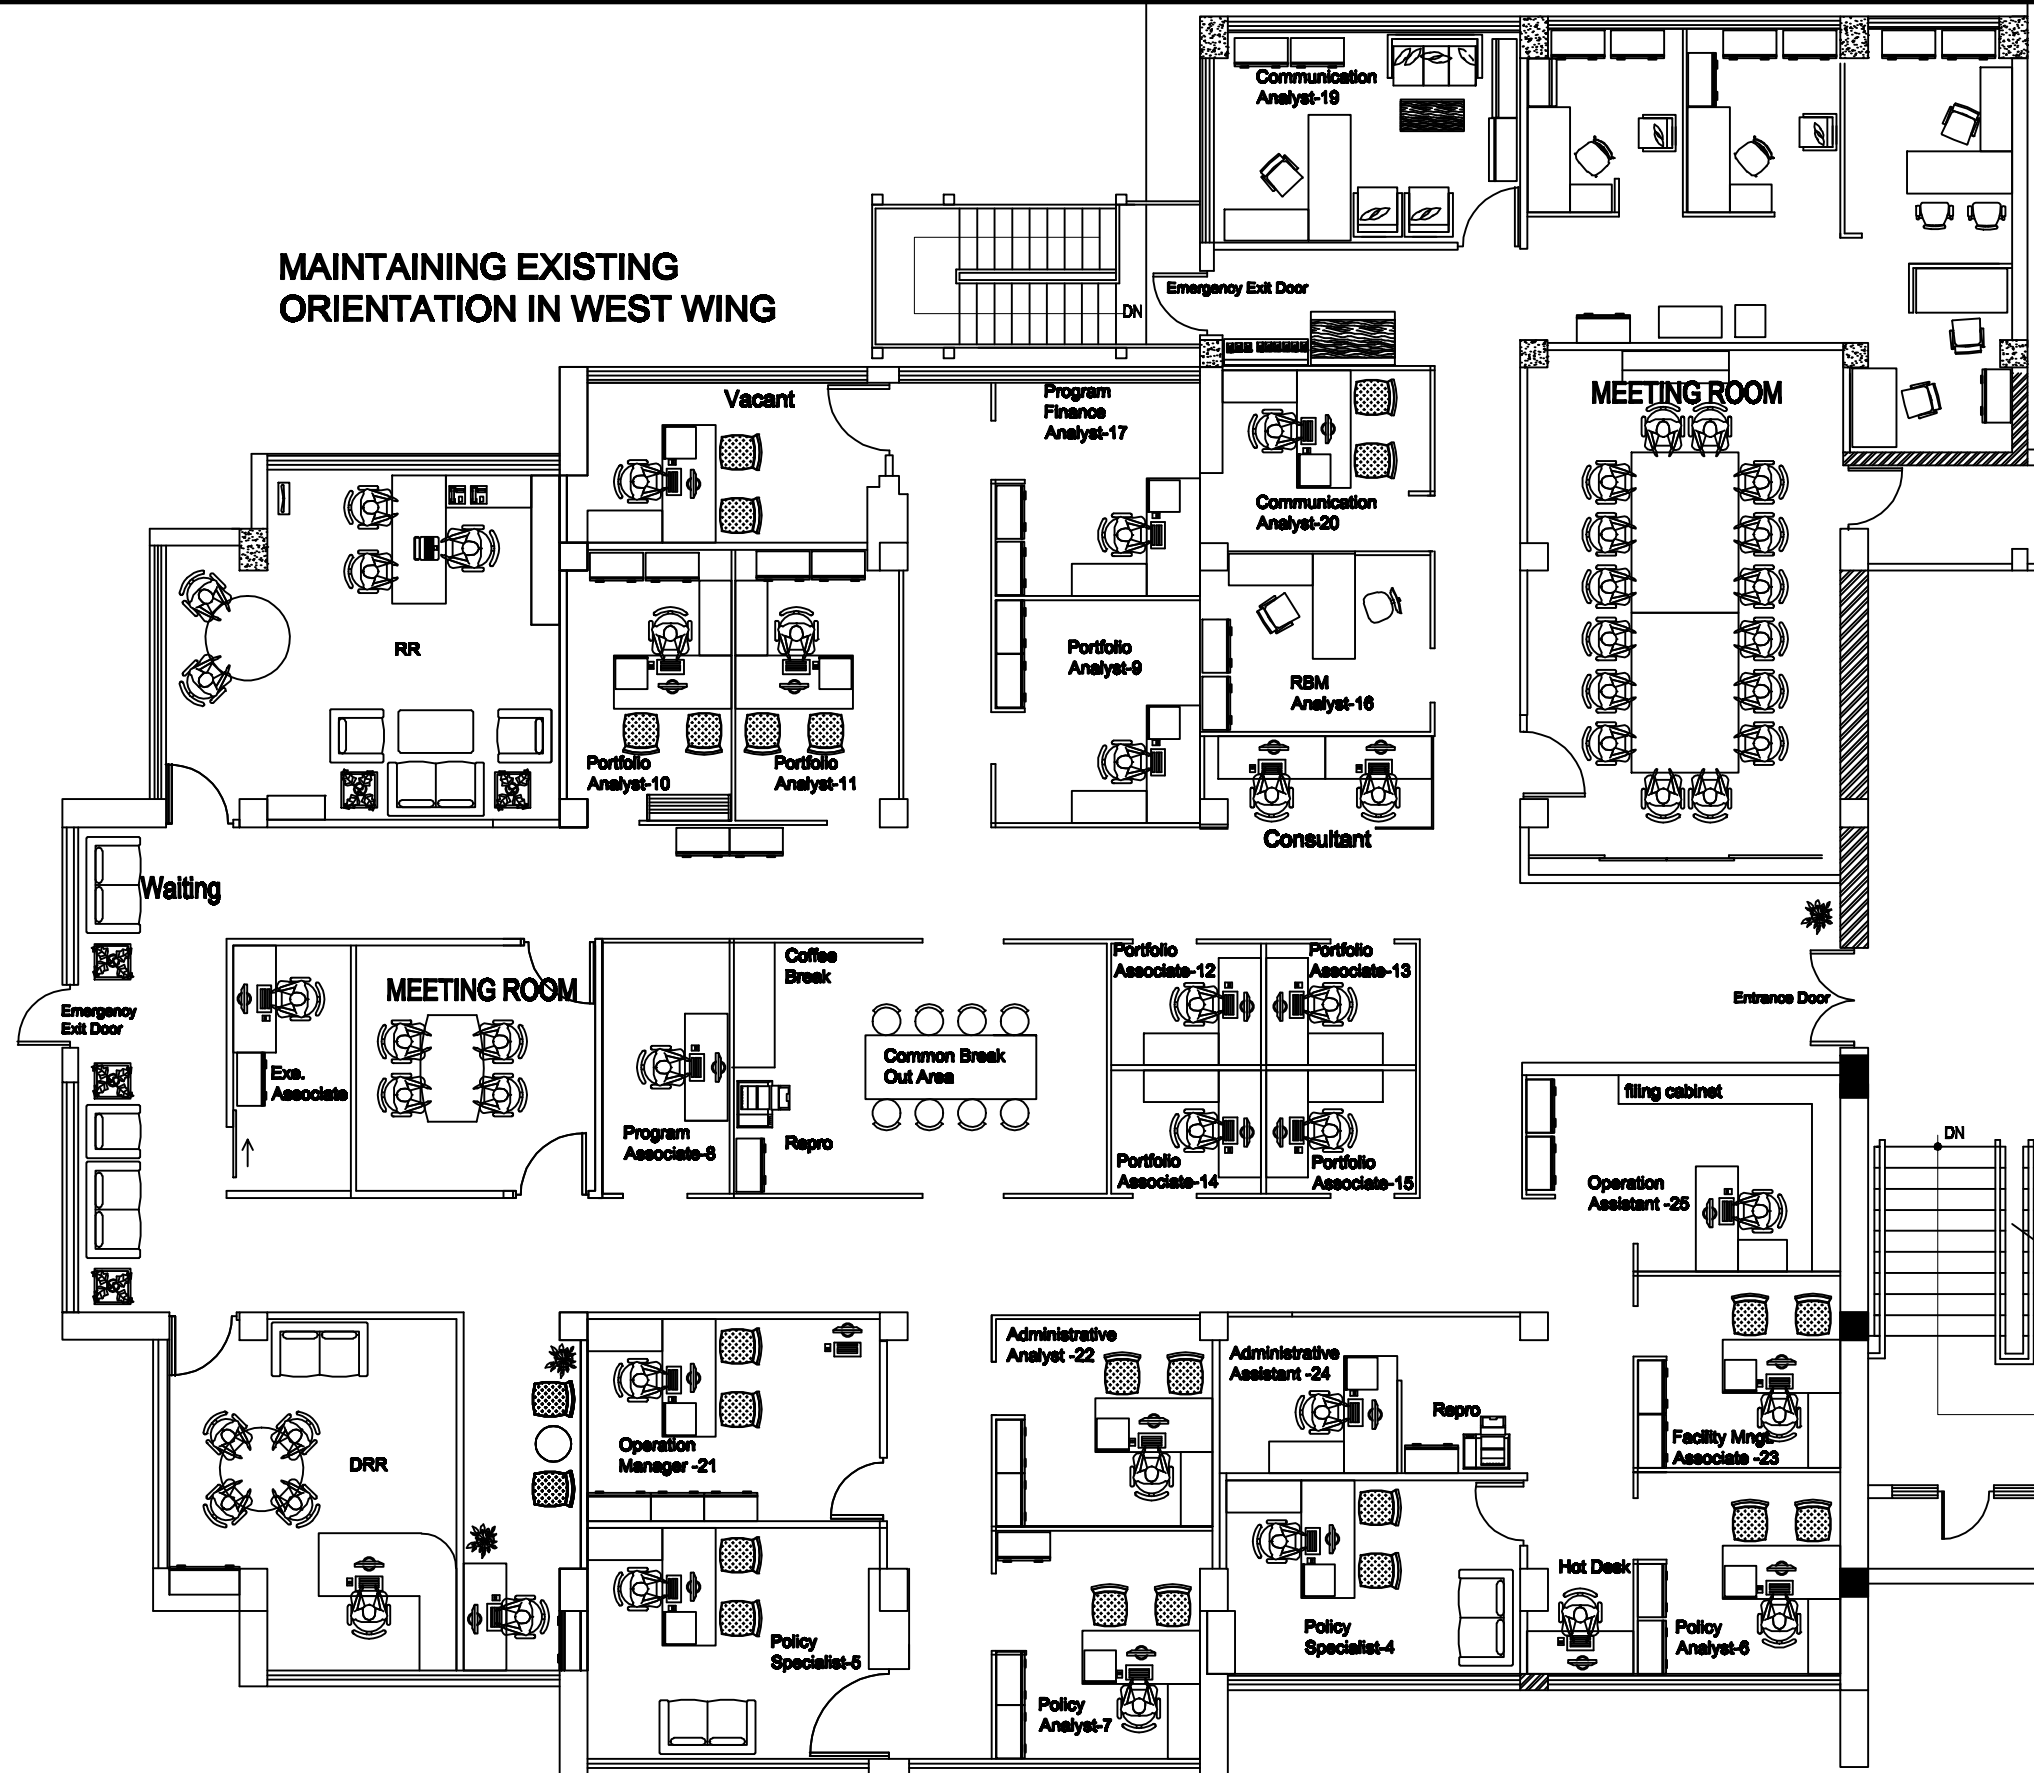

Project:

UNDP

UN Main Building, West Wing, Second Floor

FURNITURE LAYOUT

Second Floor


DESIGN

Date: JULY 2019

Sheet No.:

01

MAINTAINING EXISTING  
ORIENTATION IN WEST WING

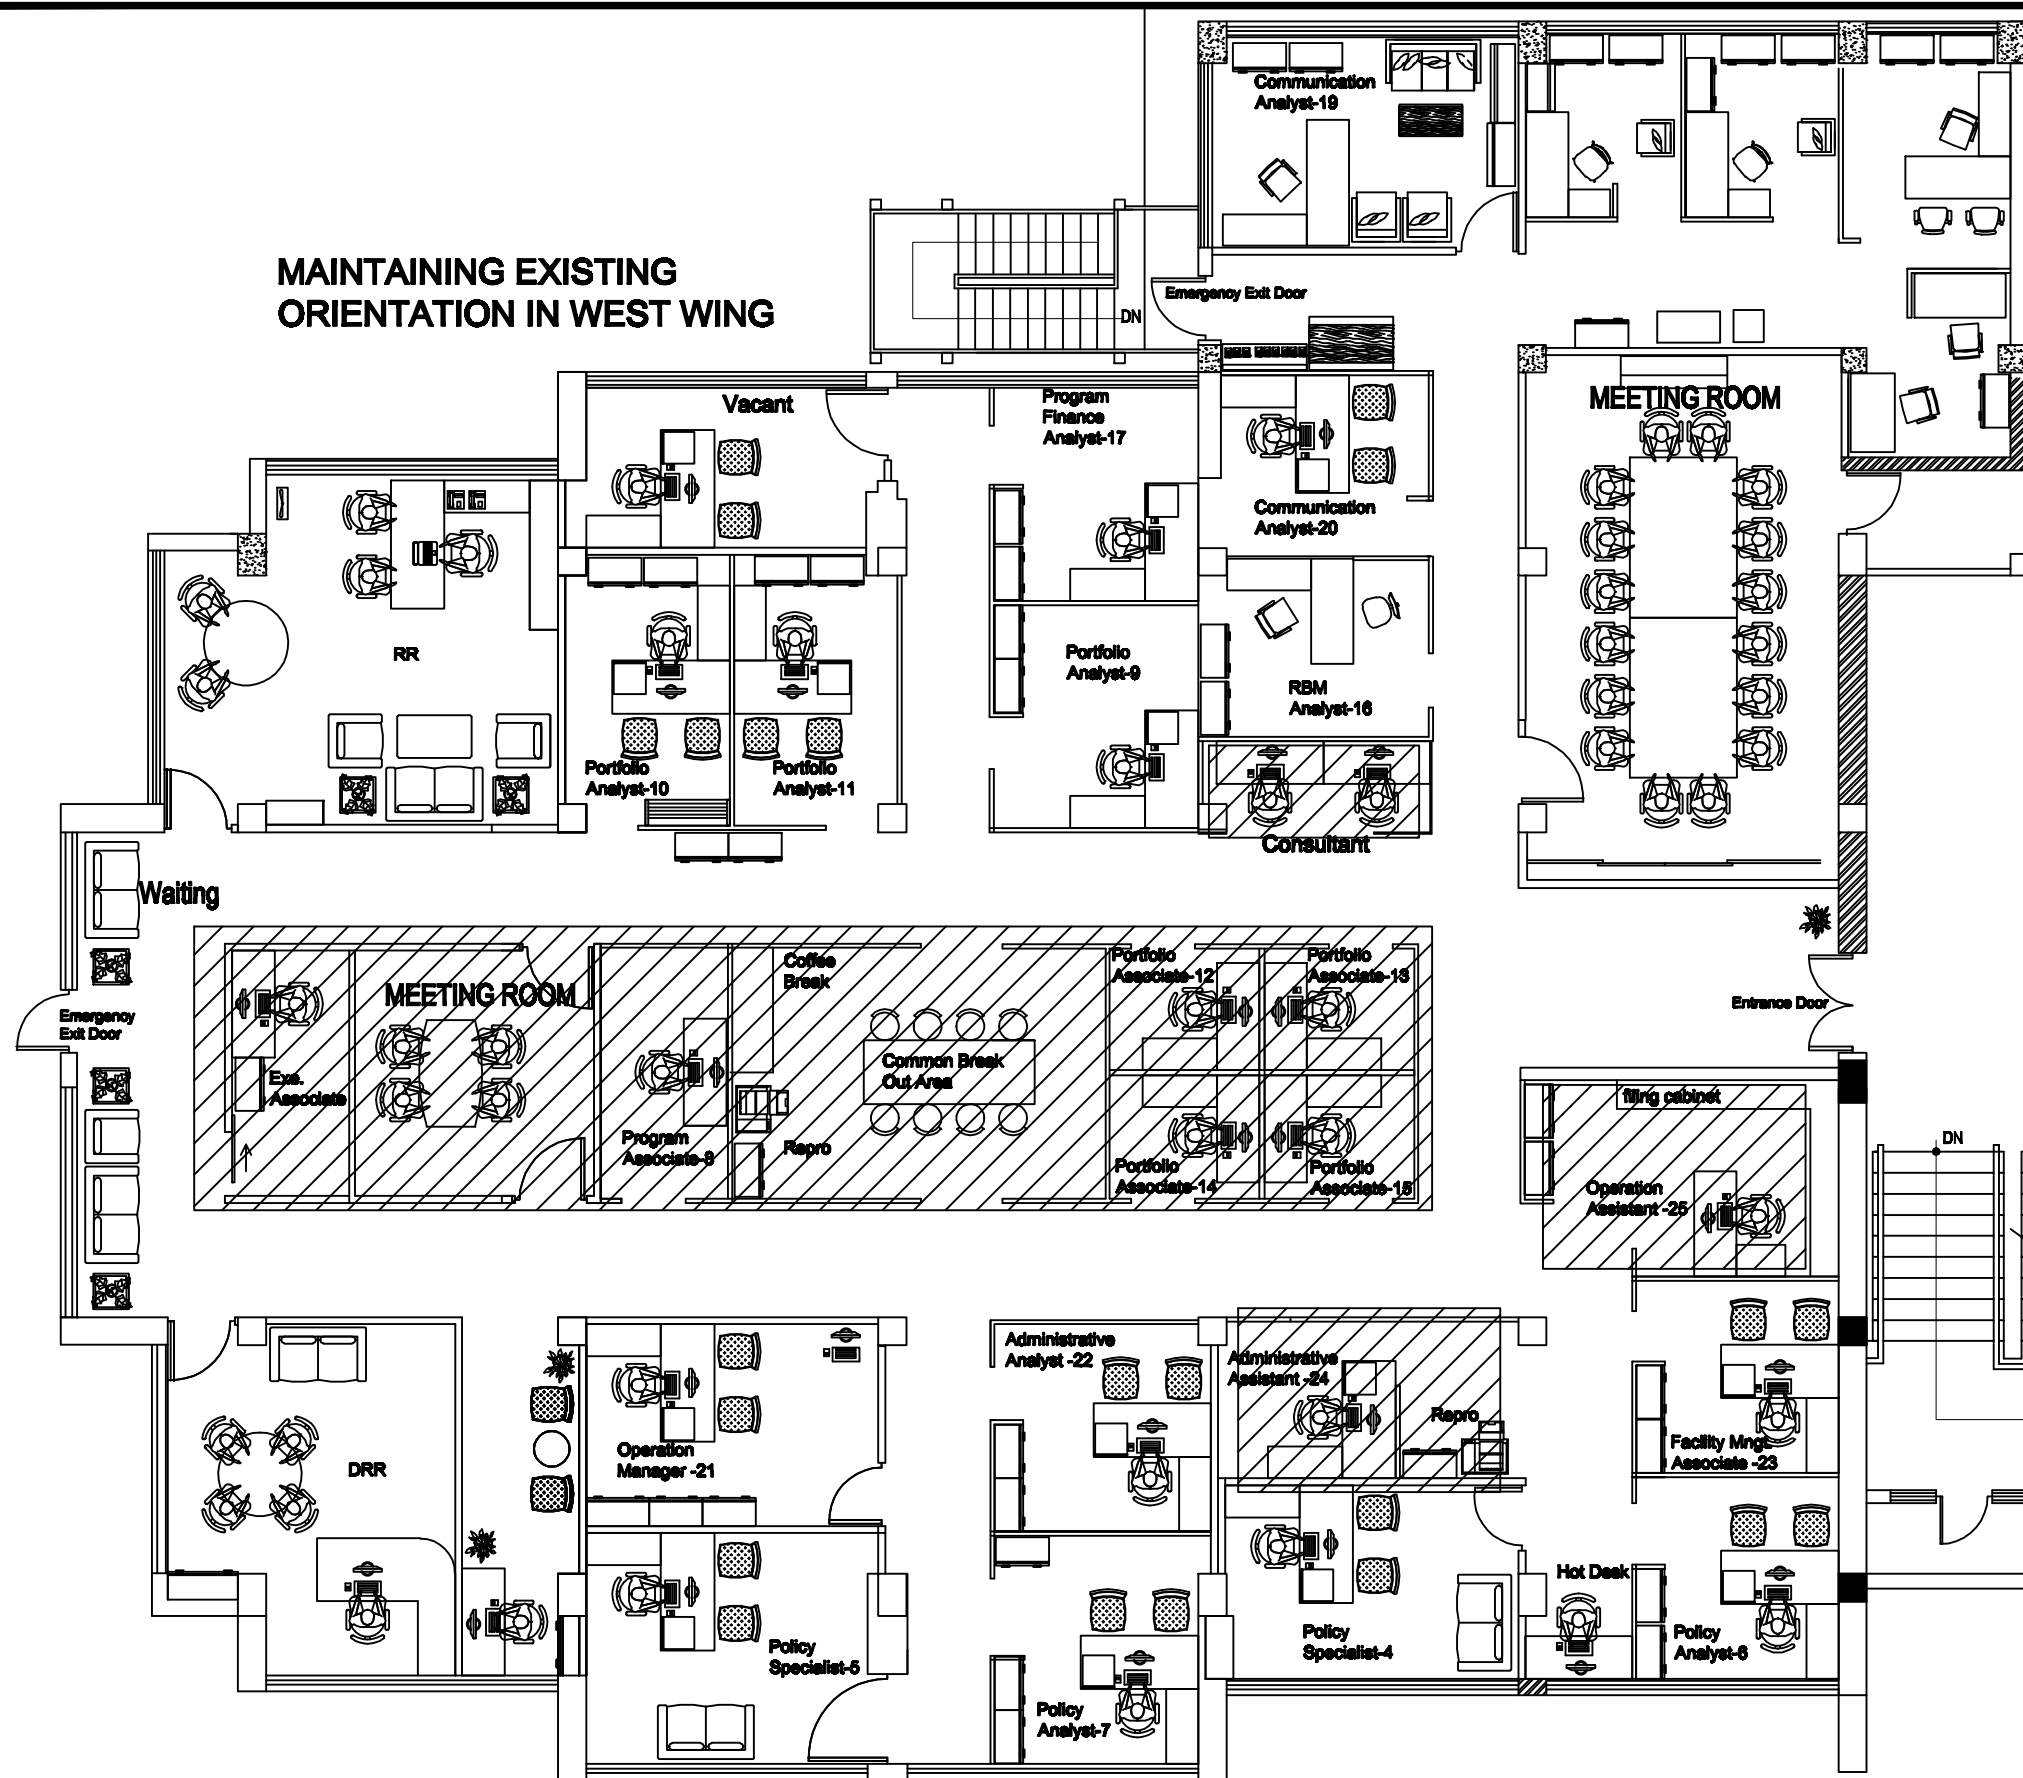

AREA TO BE  
REFURBISHED

Project:

**UNDP**

UN Main Building, West Wing, Second Floor

FURNITURE LAYOUT - areas to be refurbished

Second Floor

D  
E  
S  
I  
G  
N

Date: JULY 2019

Sheet No.:

**02**

