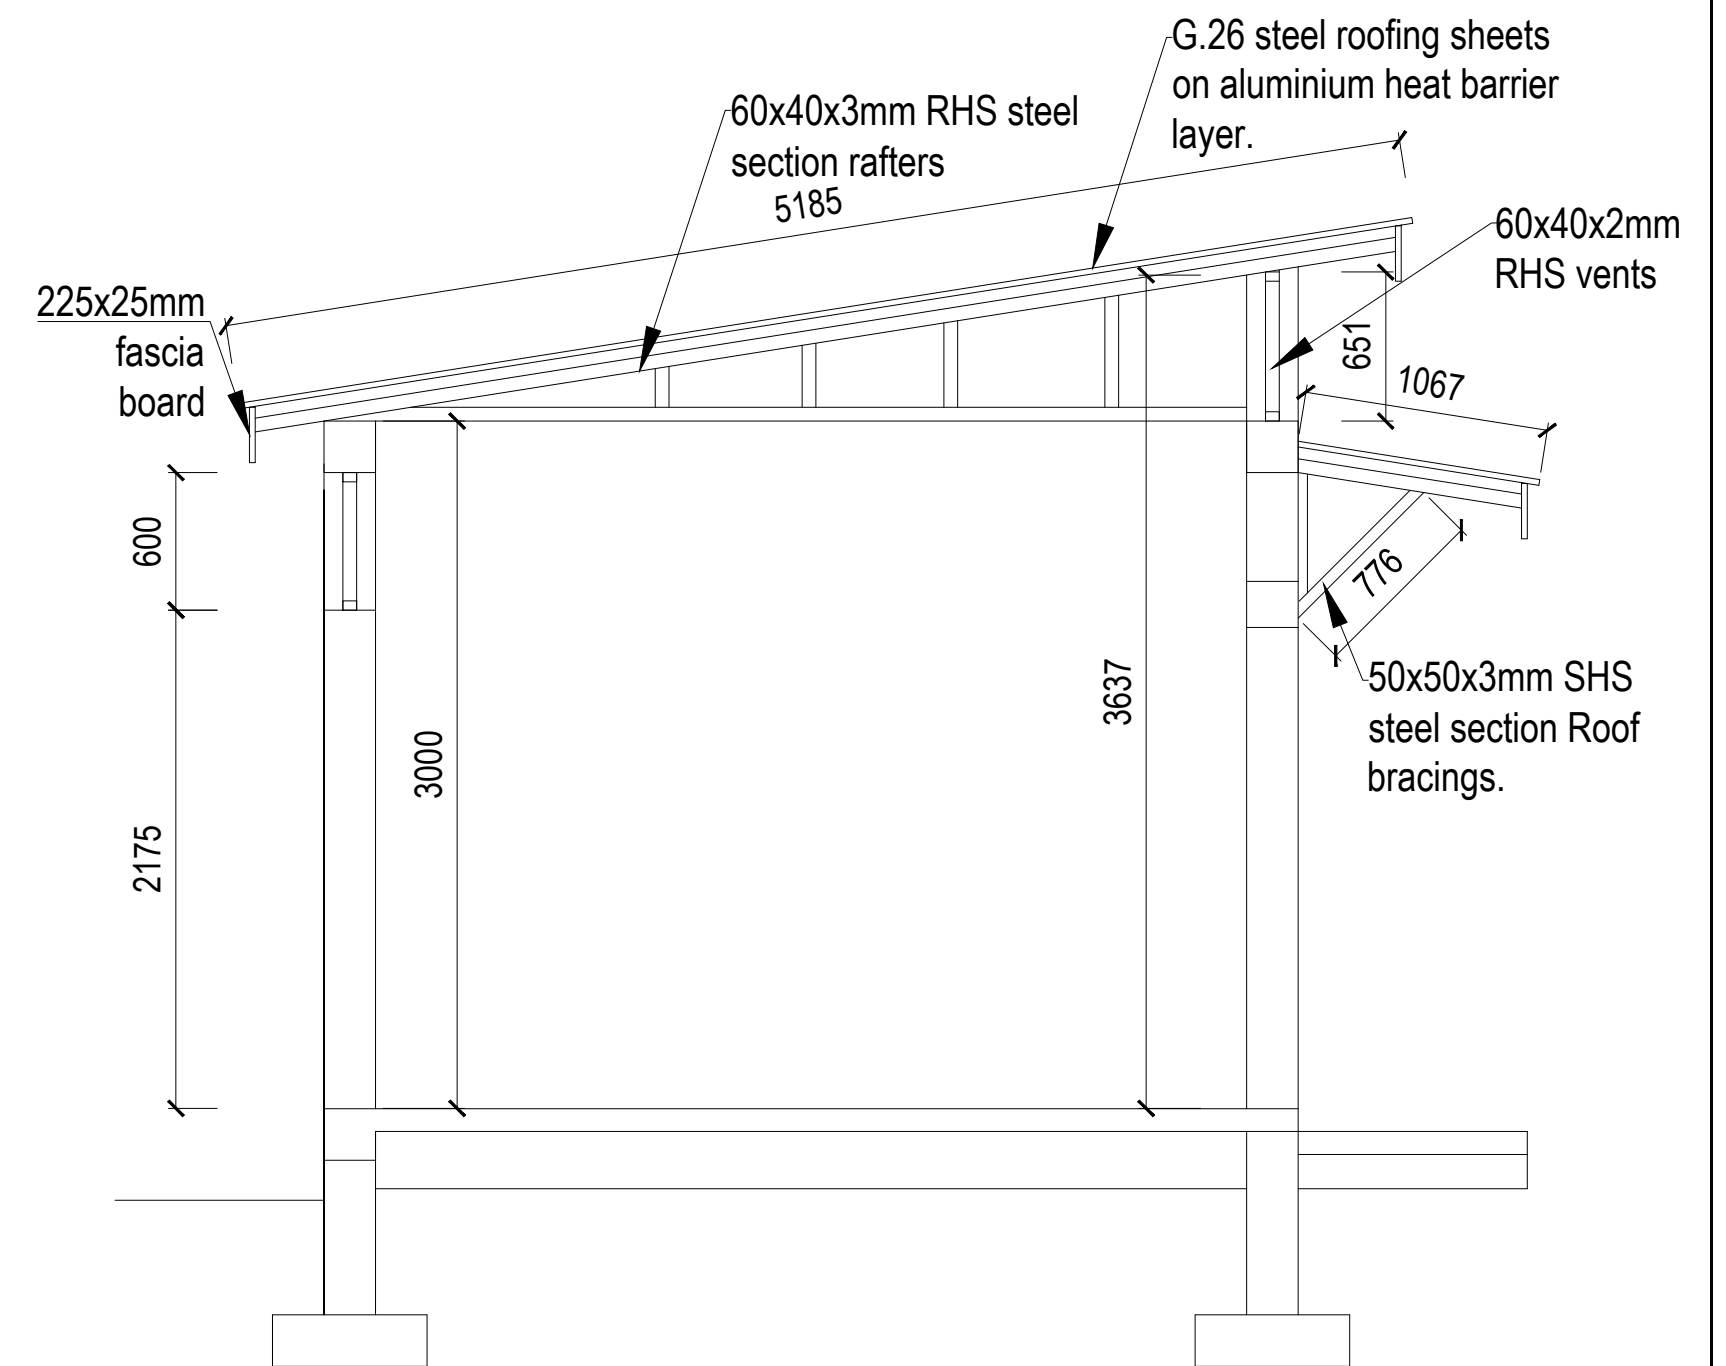

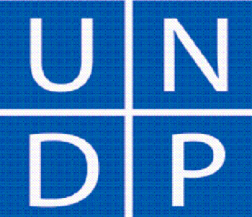


FLOOR LAYOUT PLAN



CROSS SECTION

	UNITED NATIONS DEVELOPMENT PROGRAMME Juba - South Sudan	DRAWING TITLE: RAJAF MARKET	SHEET CONTENT: Foundation Layout Plan & Sectional Details	SCALE: 1:75,1:50.	REV. No:	
		DRAWING NAME: Cooler room.dwg		DATE: February 2019		
	PROJECT TITLE Peace & Community Cohesion (PaCC)	DESIGN BY: UNDP		CONTRACT No:		DRAWING No: 1/3
		DRAWN BY: UNDP - Okungulu Godfrey.		APPROVED FOR IMPLEMENTATION:		