



EXCAVATION LAYOUT PLAN



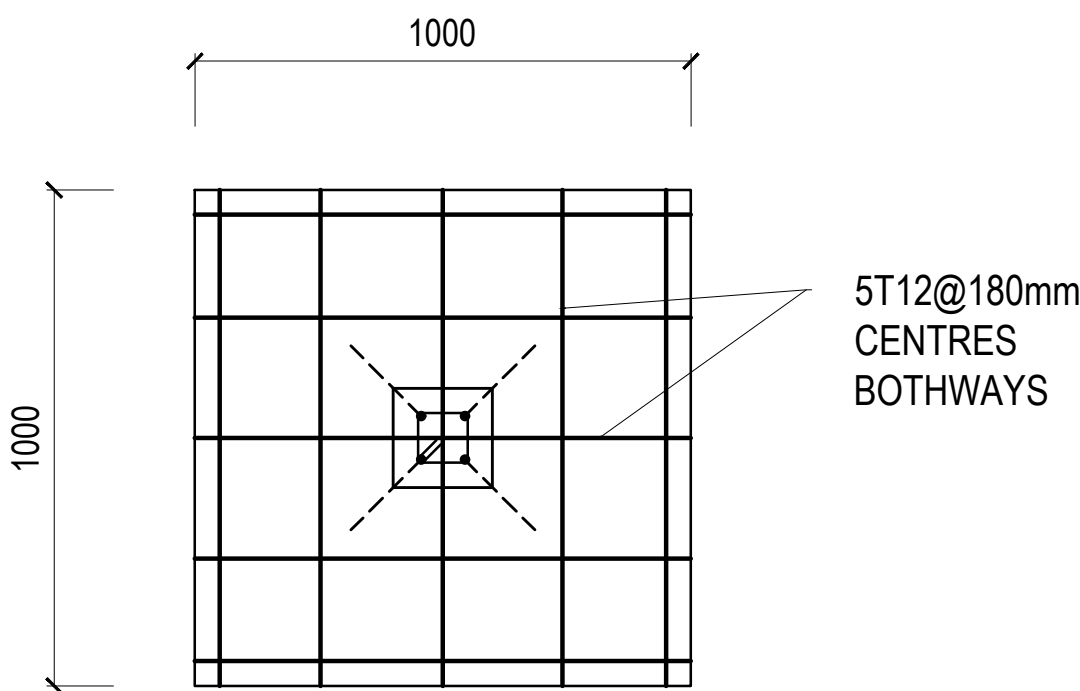

TYPICAL PAD FOOTING PLAN

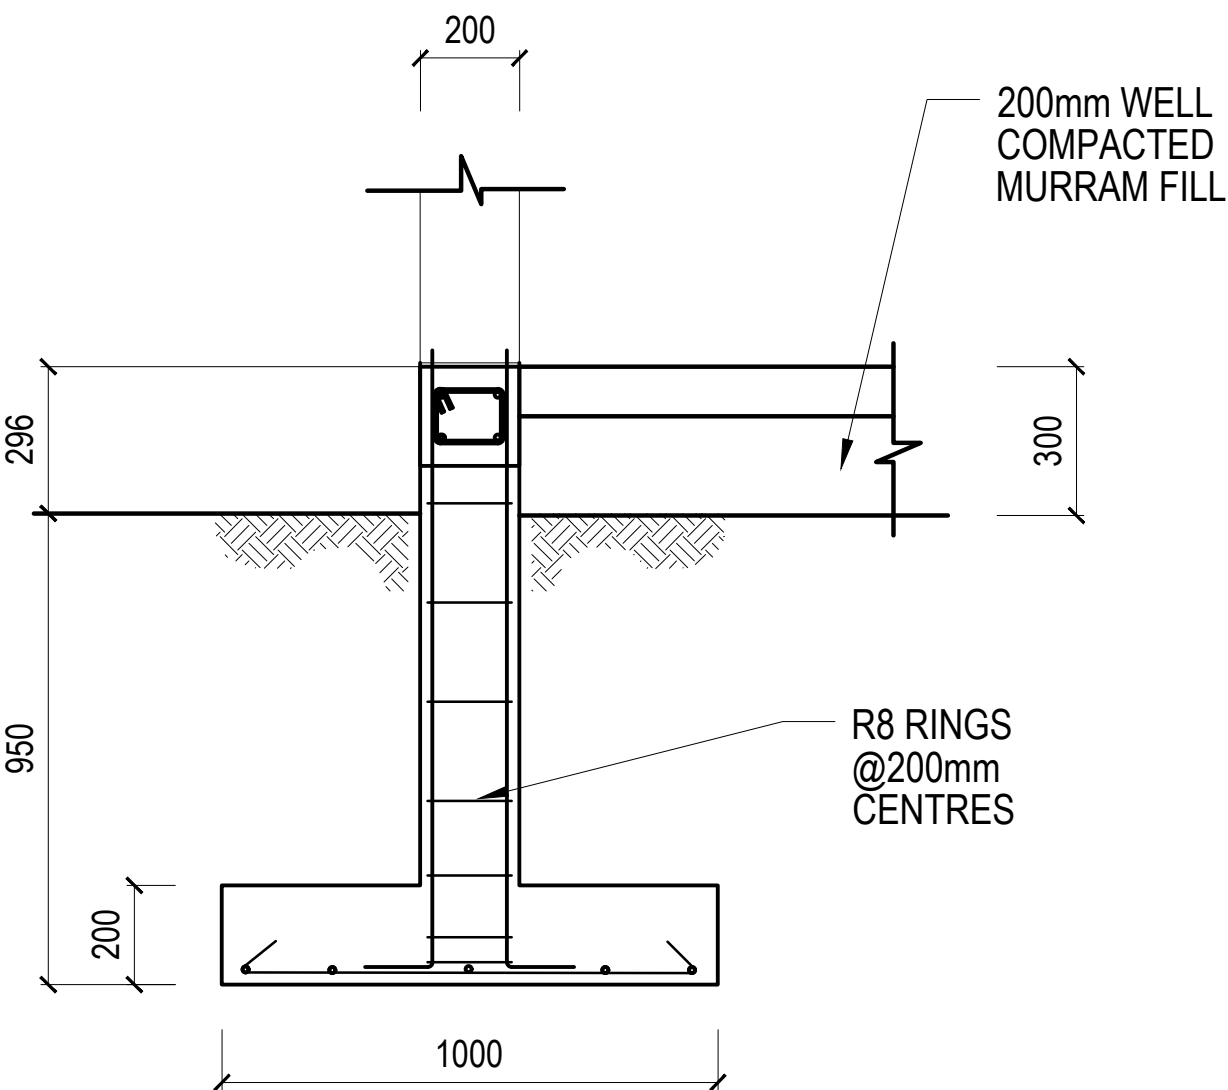

PAD FOOTING SECTION

FOUNDATION DETAILS

		UNITED NATIONS DEVELOPMENT PROGRAMME Juba - South Sudan	DRAWING TITLE: RAJAF MARKET	SHEET CONTENT: Excavation Layout Plan & Details	SCALE: 1:75,1:30.	REV. No:	
			DRAWING NAME: Cooler room.dwg		DATE: February 2019		
	PROJECT TITLE Peace & Community Cohesion (PaCC)	DESIGN BY: UNDP		CONTRACT No:		DRAWING No:	
		DRAWN BY: UNDP - Okungulu Godfrey.		APPROVED FOR IMPLEMENTATION:		3/3	