



CONSTRUCTION OF (36' x 24' x 14') Multi- Purpose HALL IN Thantwe DISTRICT OFFICE

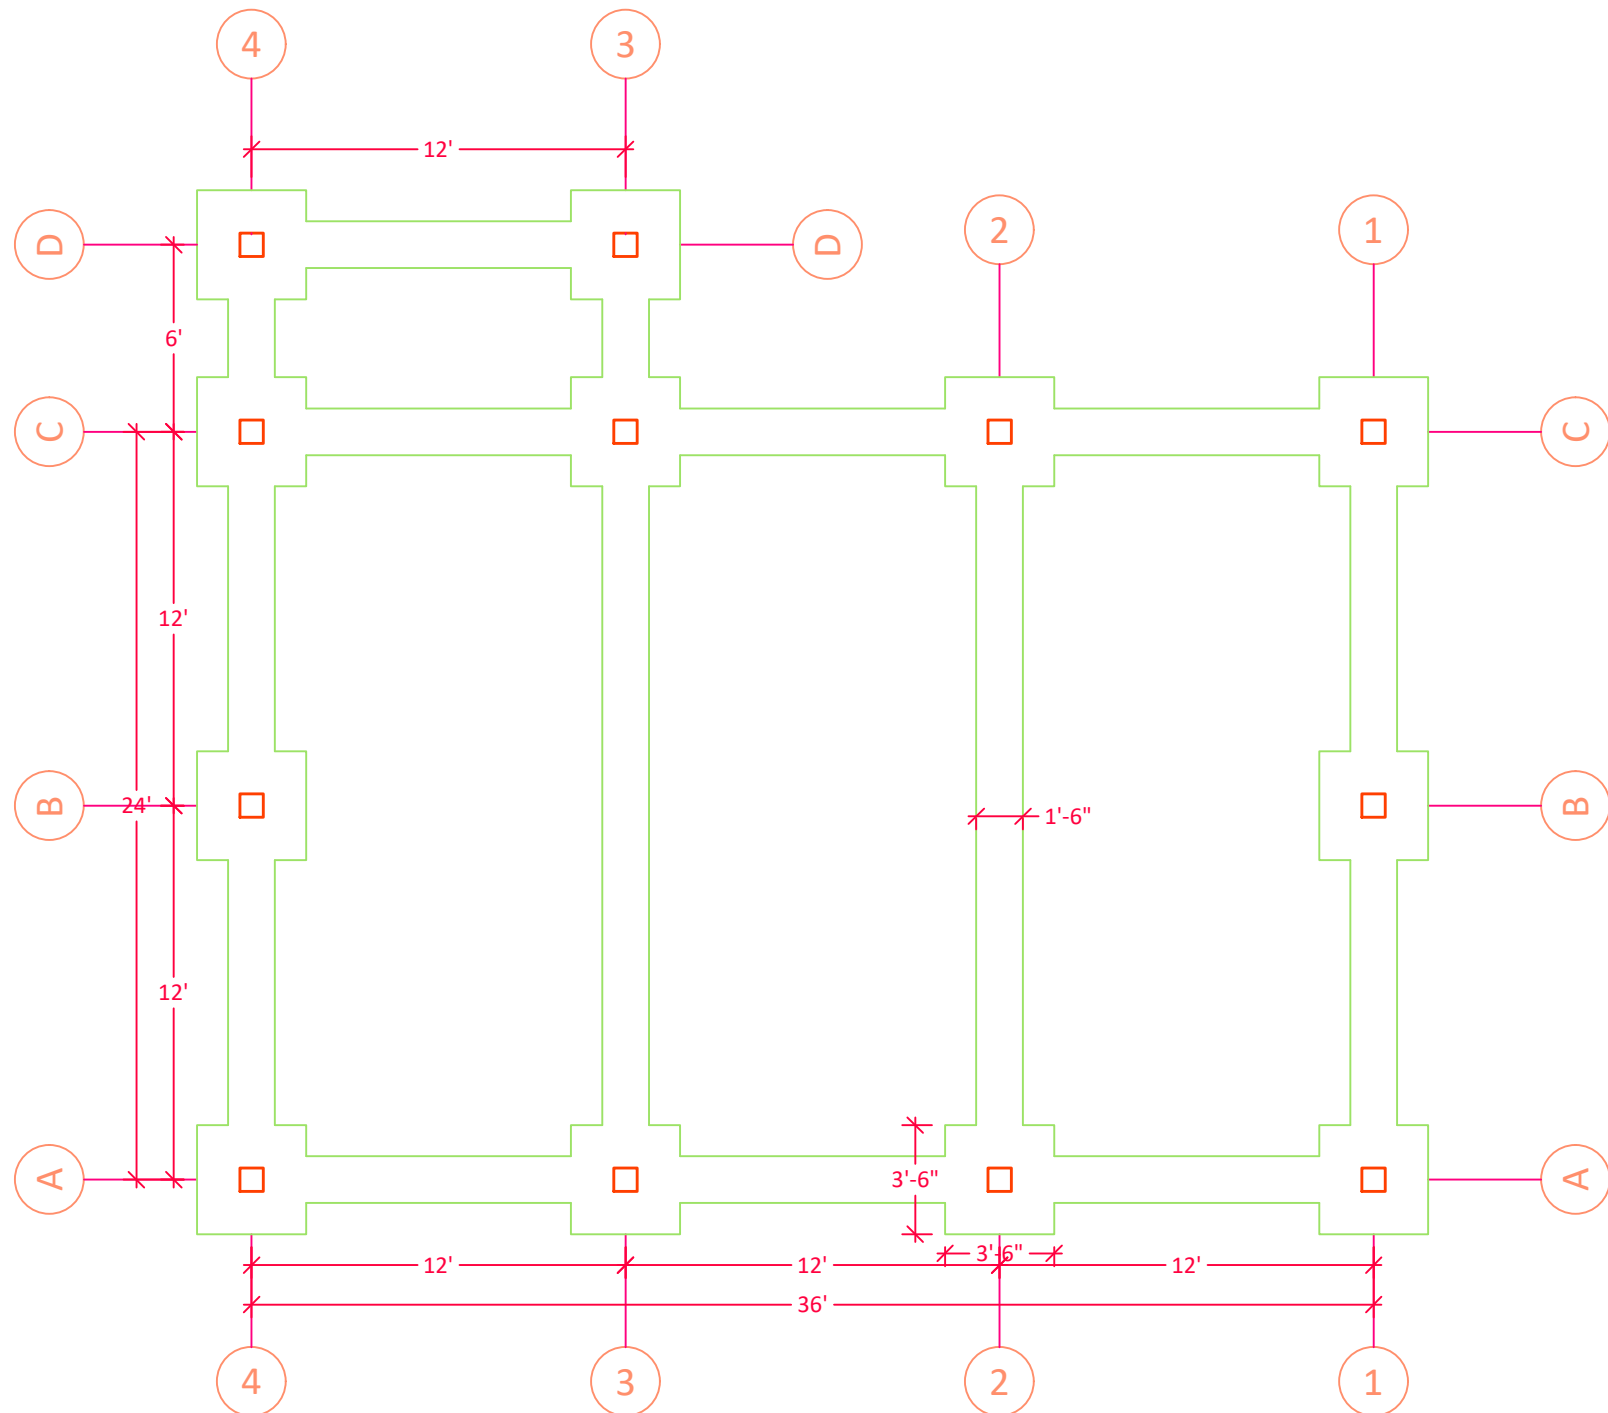


FOOTING & RETAINING WALL PLAN

CONSTRUCTION OF (36' × 24' × 14') Multi- Purpose HALL IN Thantwe DISTRICT OFFICE

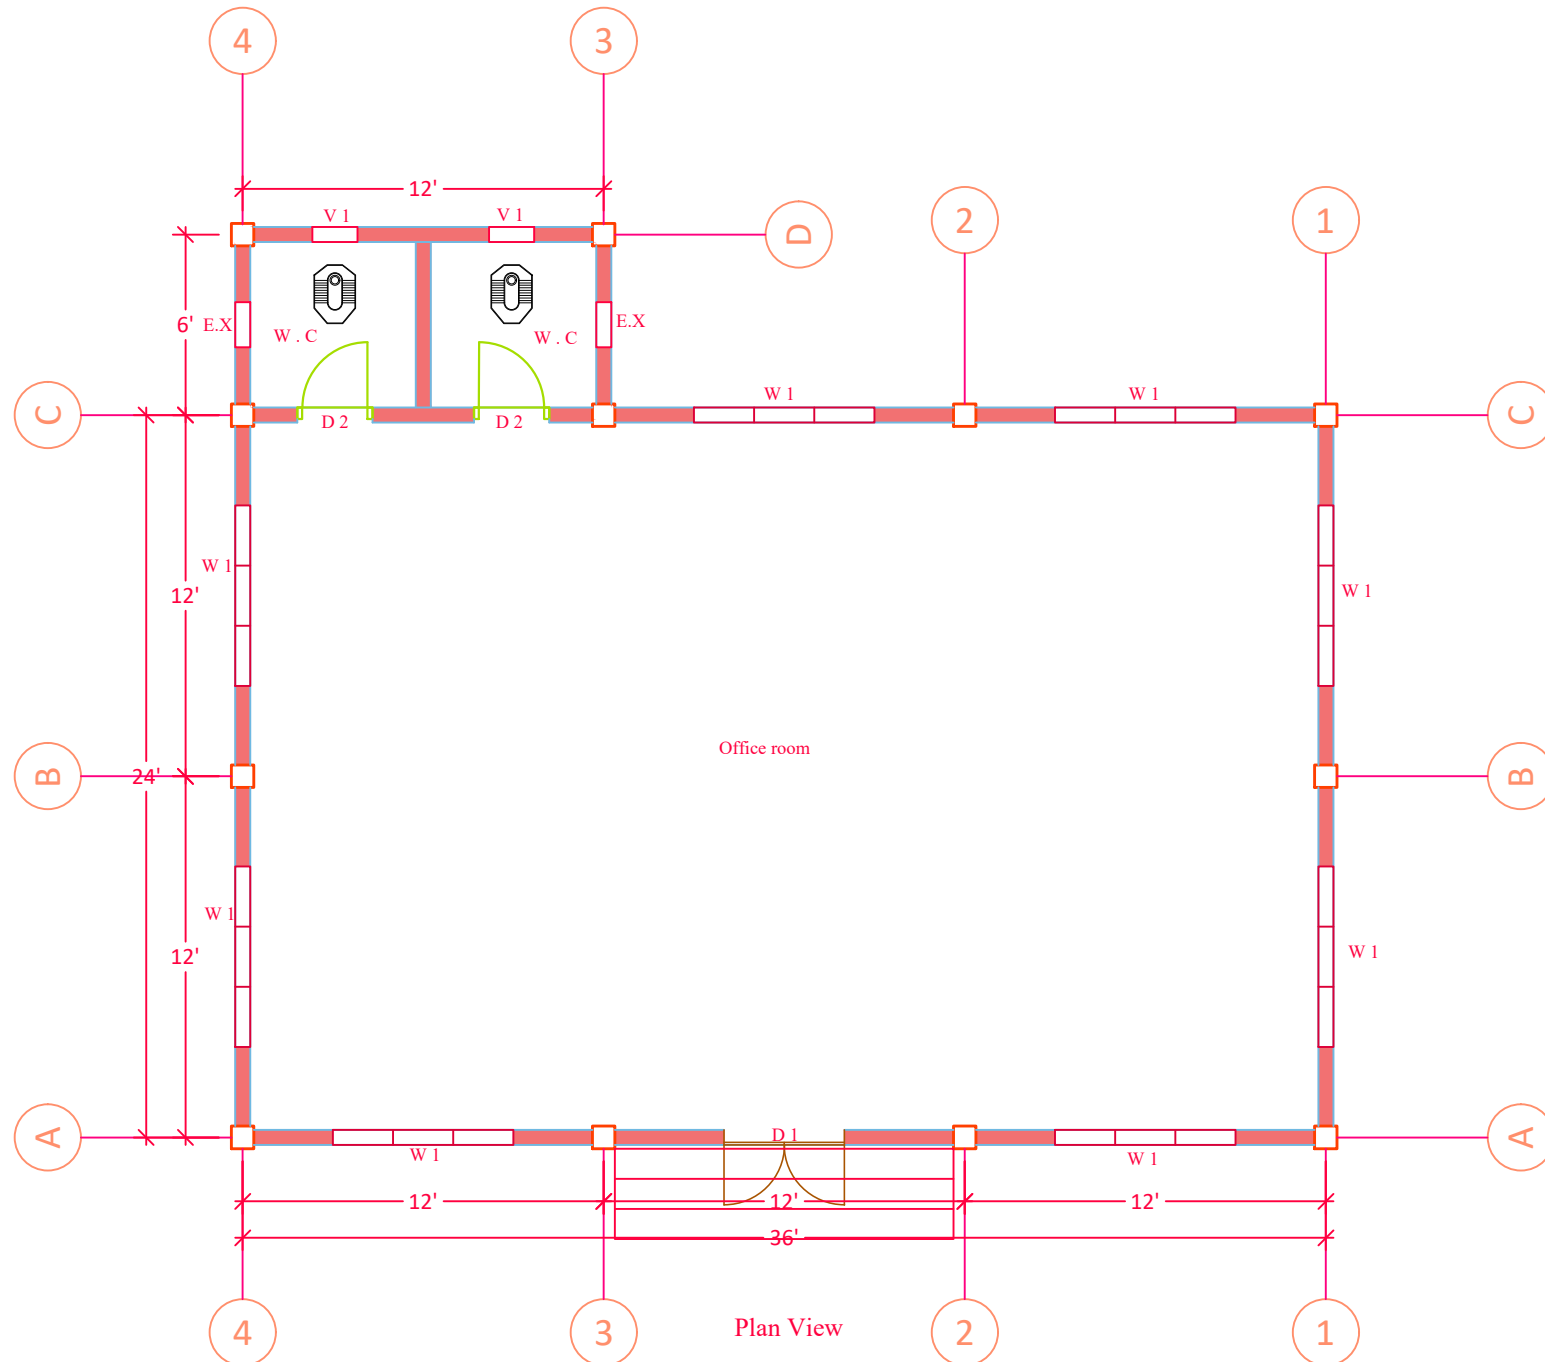


CONSTRUCTION OF (36' × 24' × 14') Multi- Purpose HALL IN Thantwe DISTRICT OFFICE

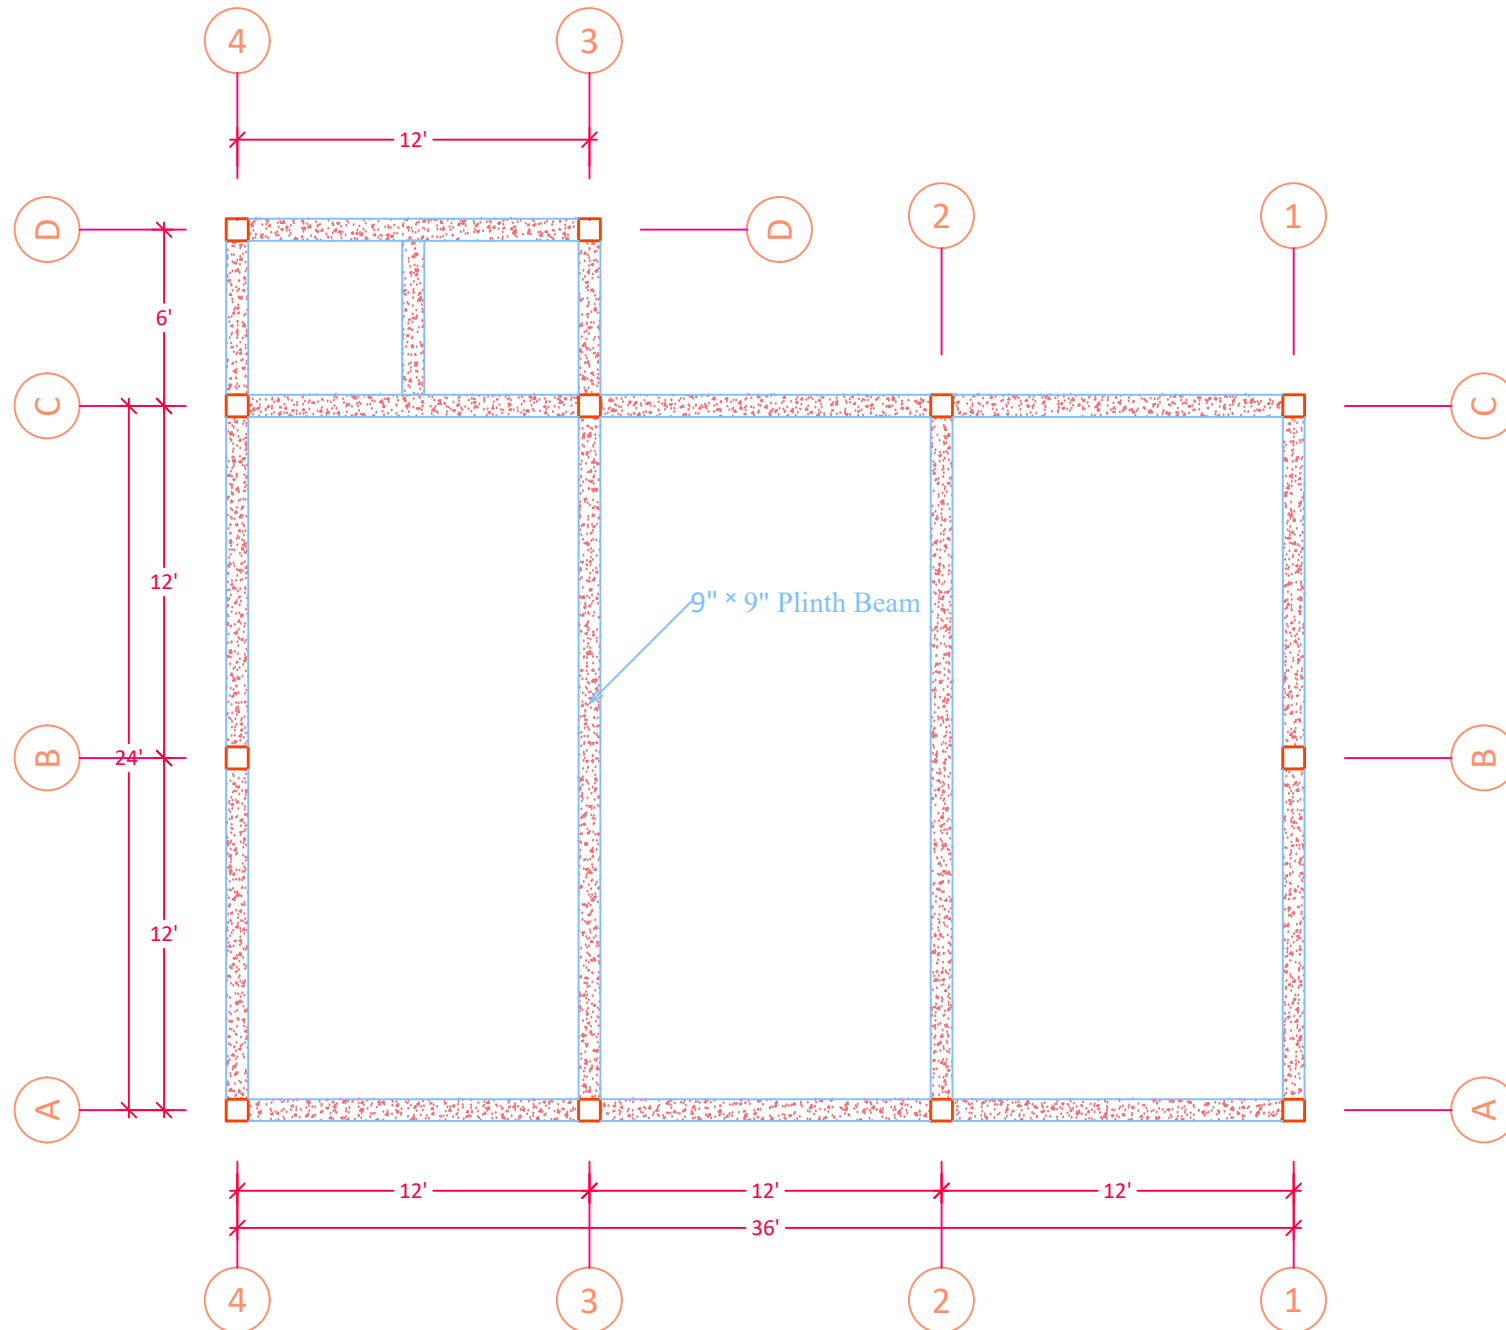


PLINTH BEAM PLAN

CONSTRUCTION OF (36' × 24' × 14') Multi-Purpose HALL IN Thantwe DISTRICT OFFICE

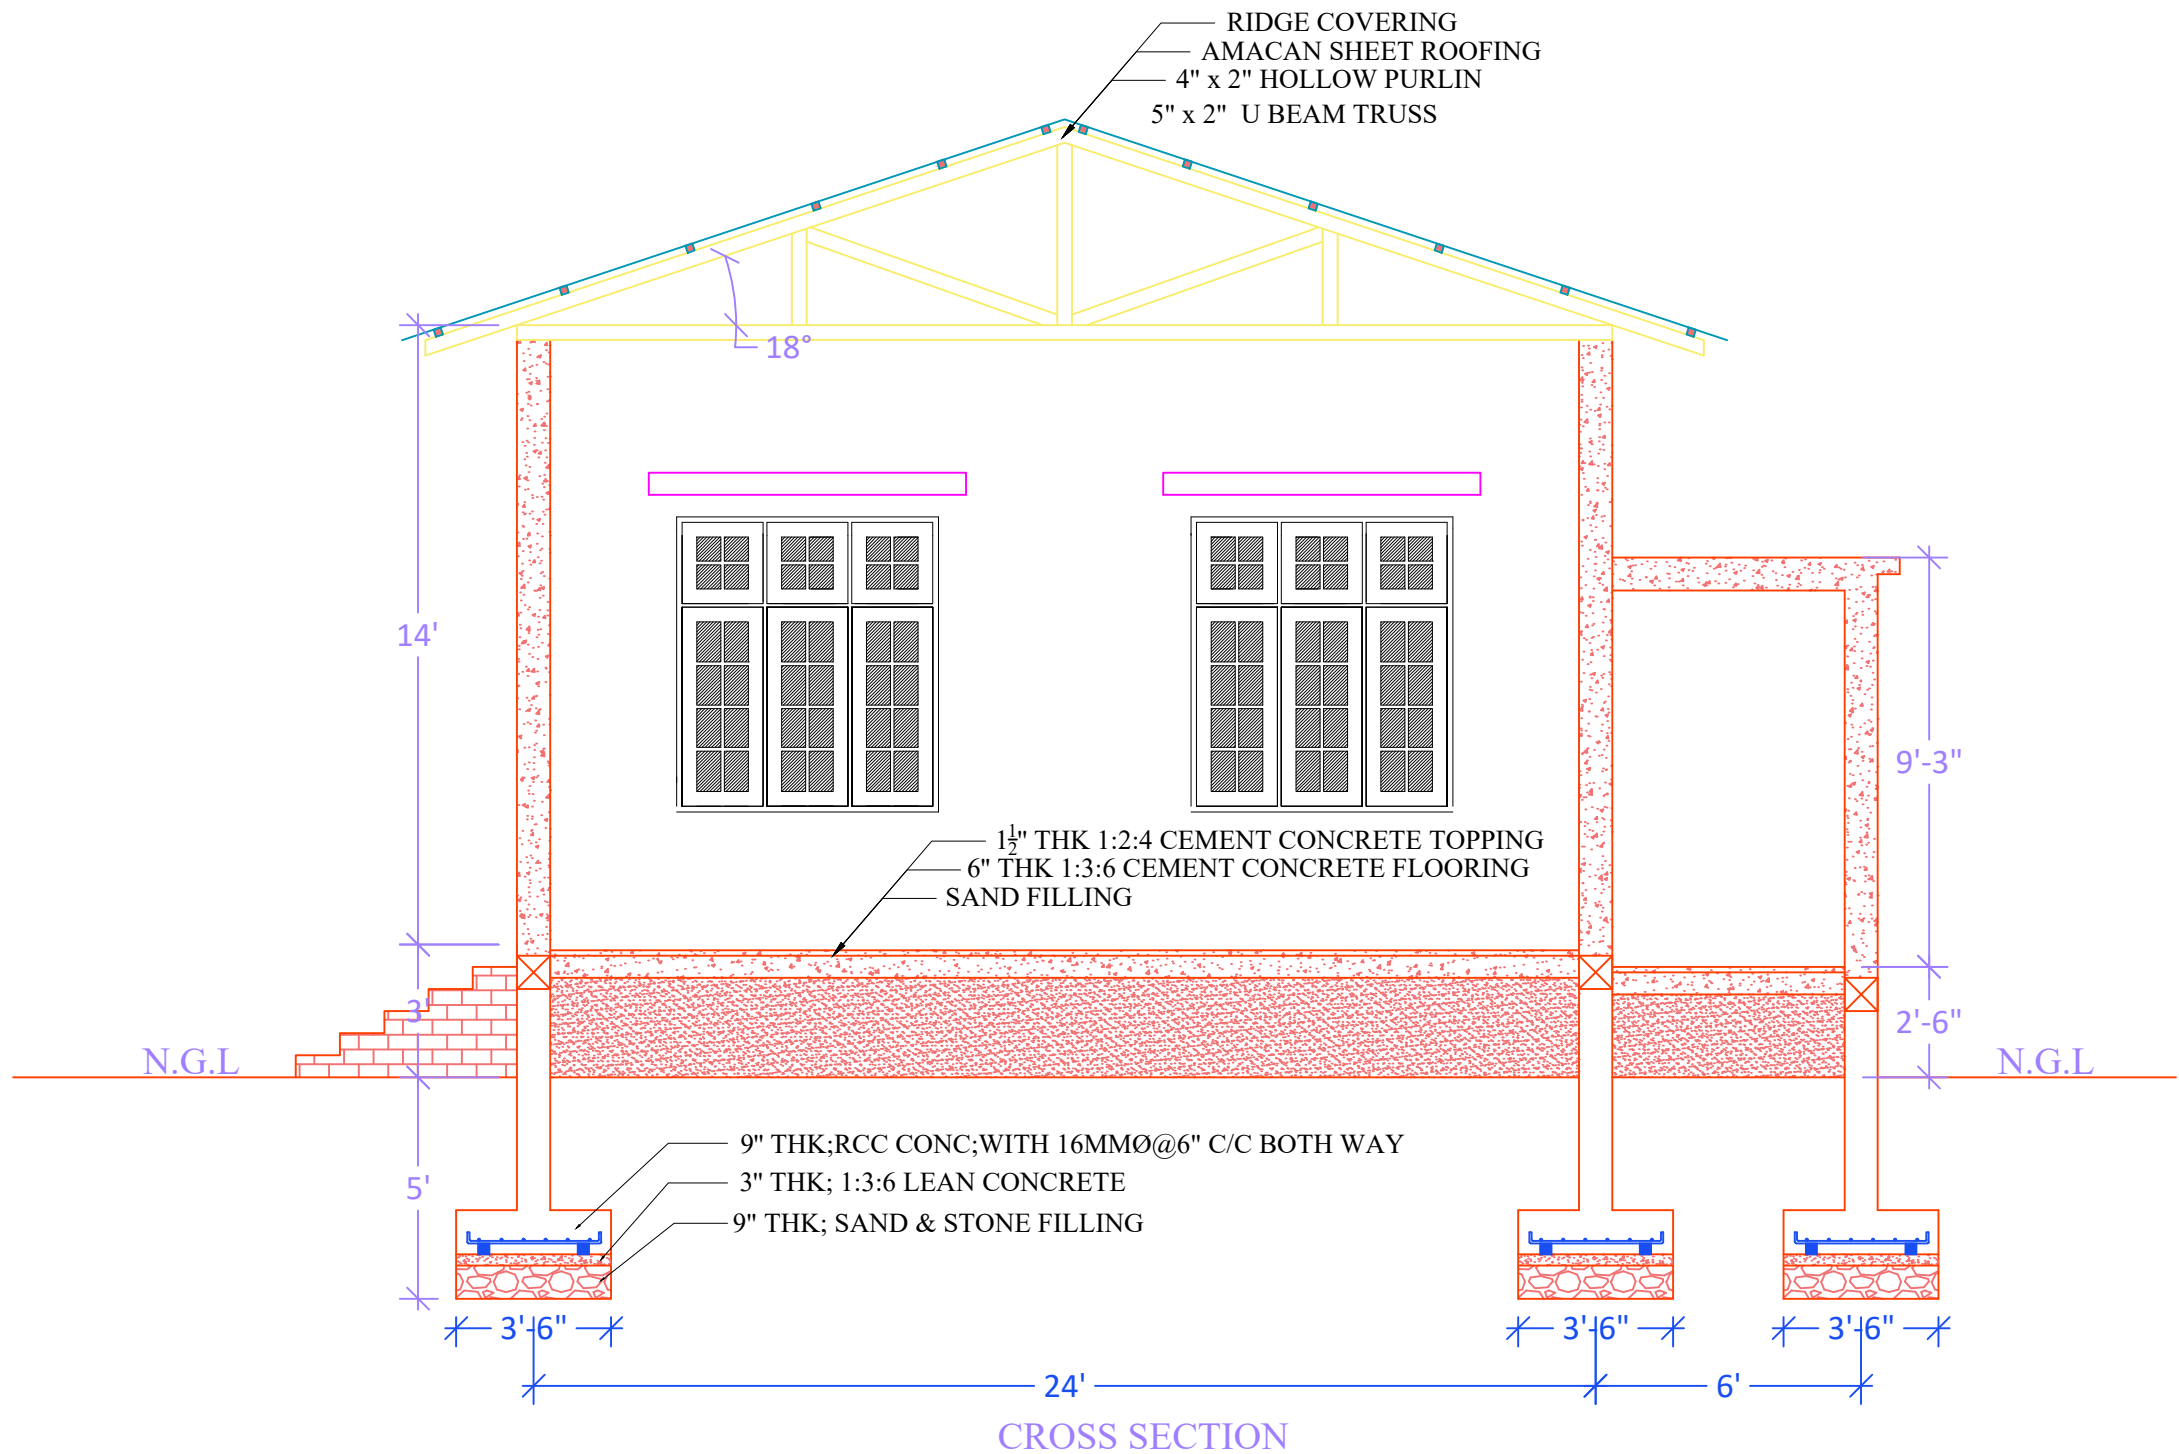


CONSTRUCTION OF (36' × 24' × 14') Multi- Purpose HALL IN Thantwe DISTRICT OFFICE

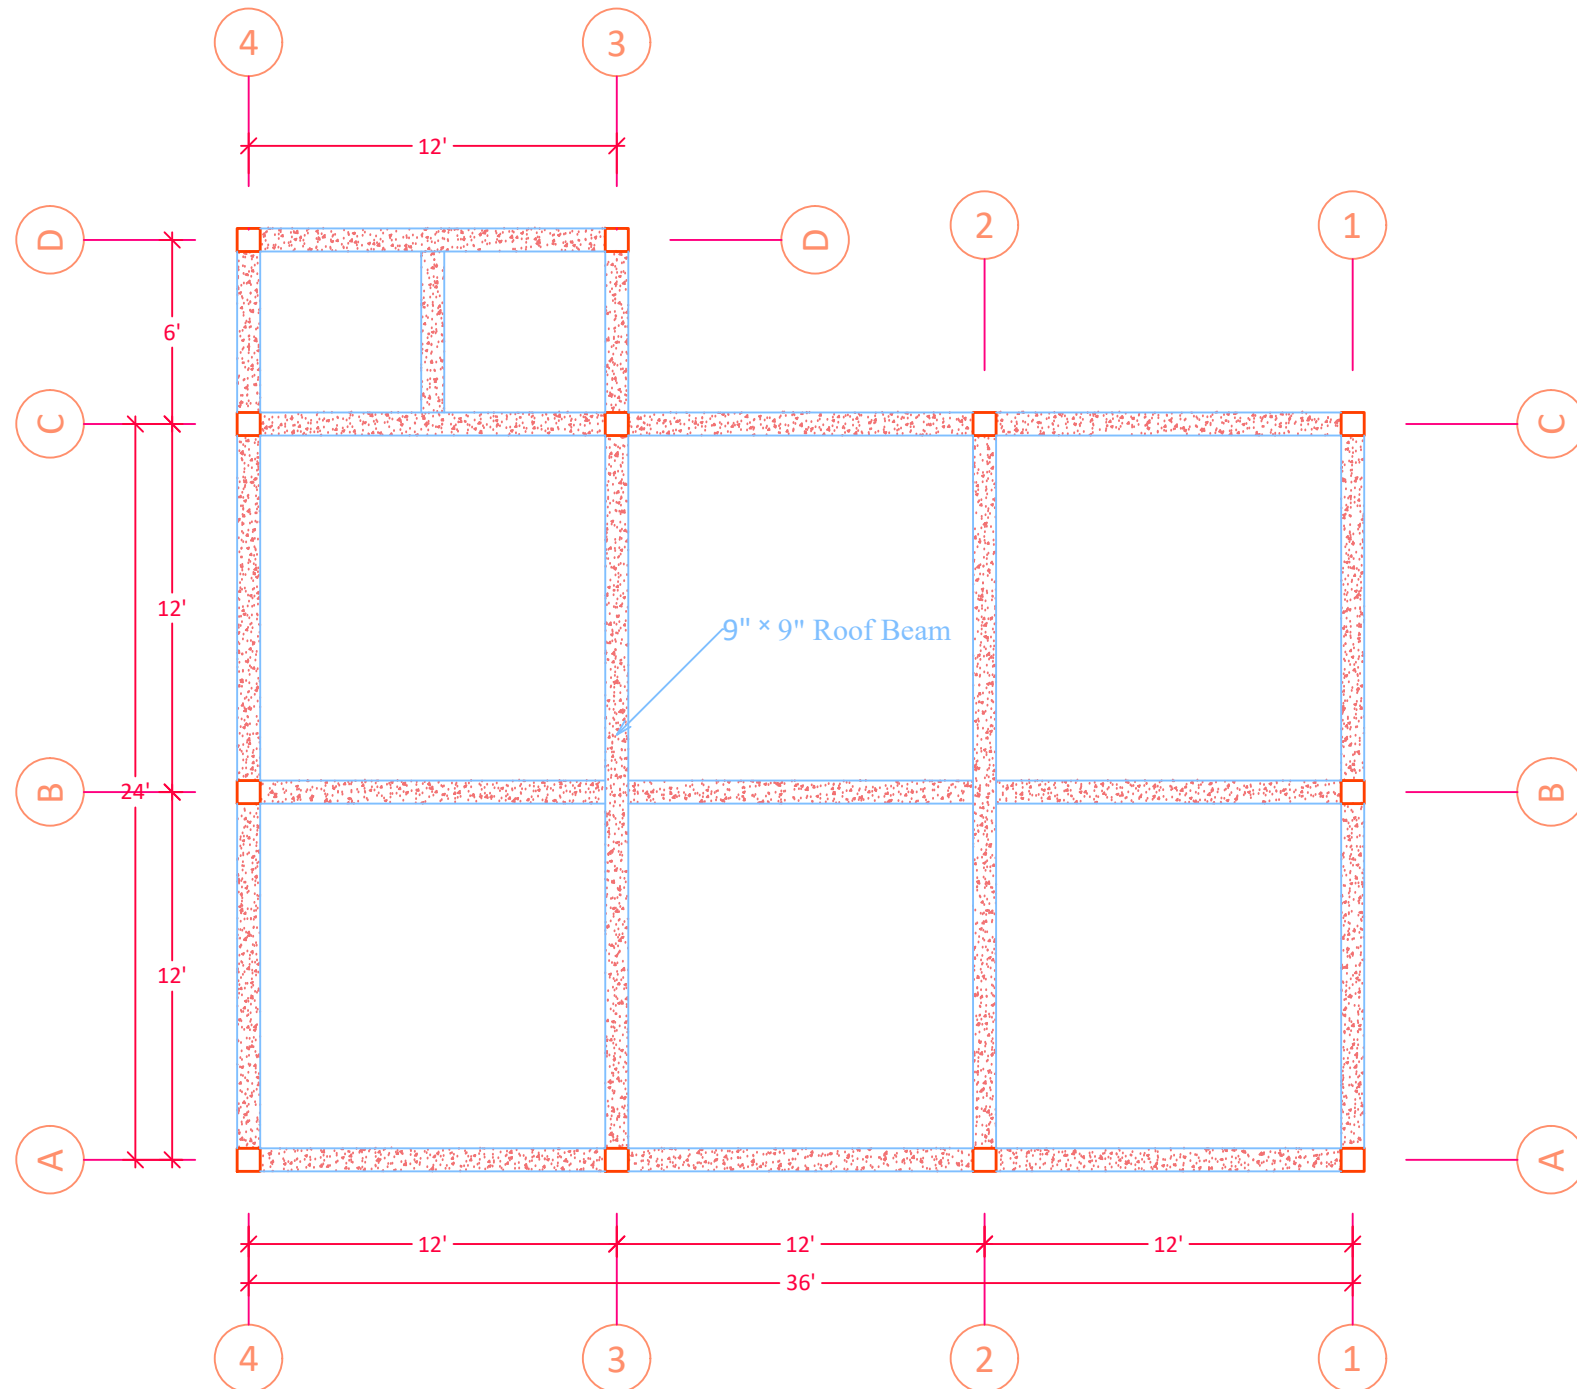


ROOF BEAM PLAN

CONSTRUCTION OF (36' × 24' × 14') Multi- Purpose HALL IN Thantwe DISTRICT OFFICE

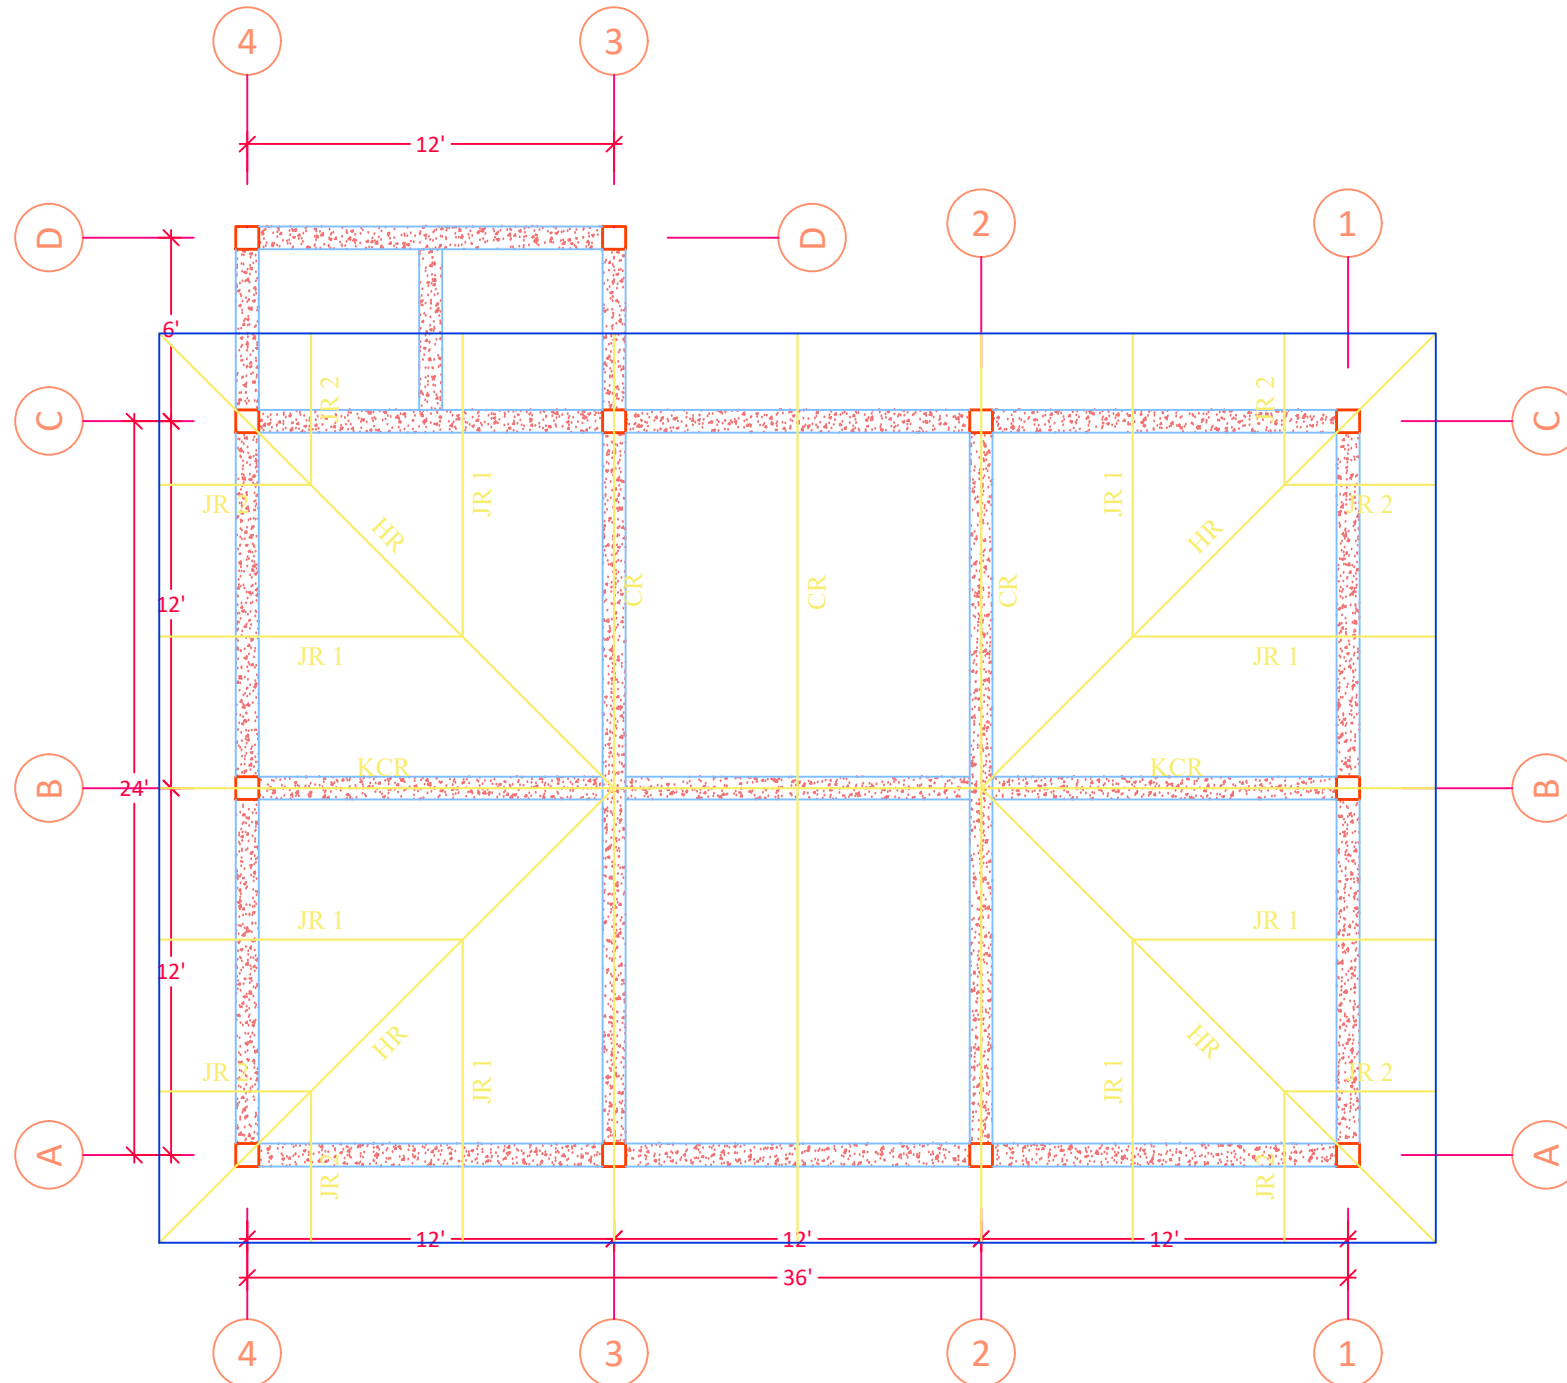


ROOF TRUSS & RAFTER PLAN

CONSTRUCTION OF (36' × 24' × 14') Multi- Purpose HALL IN Thantwe DISTRICT OFFICE

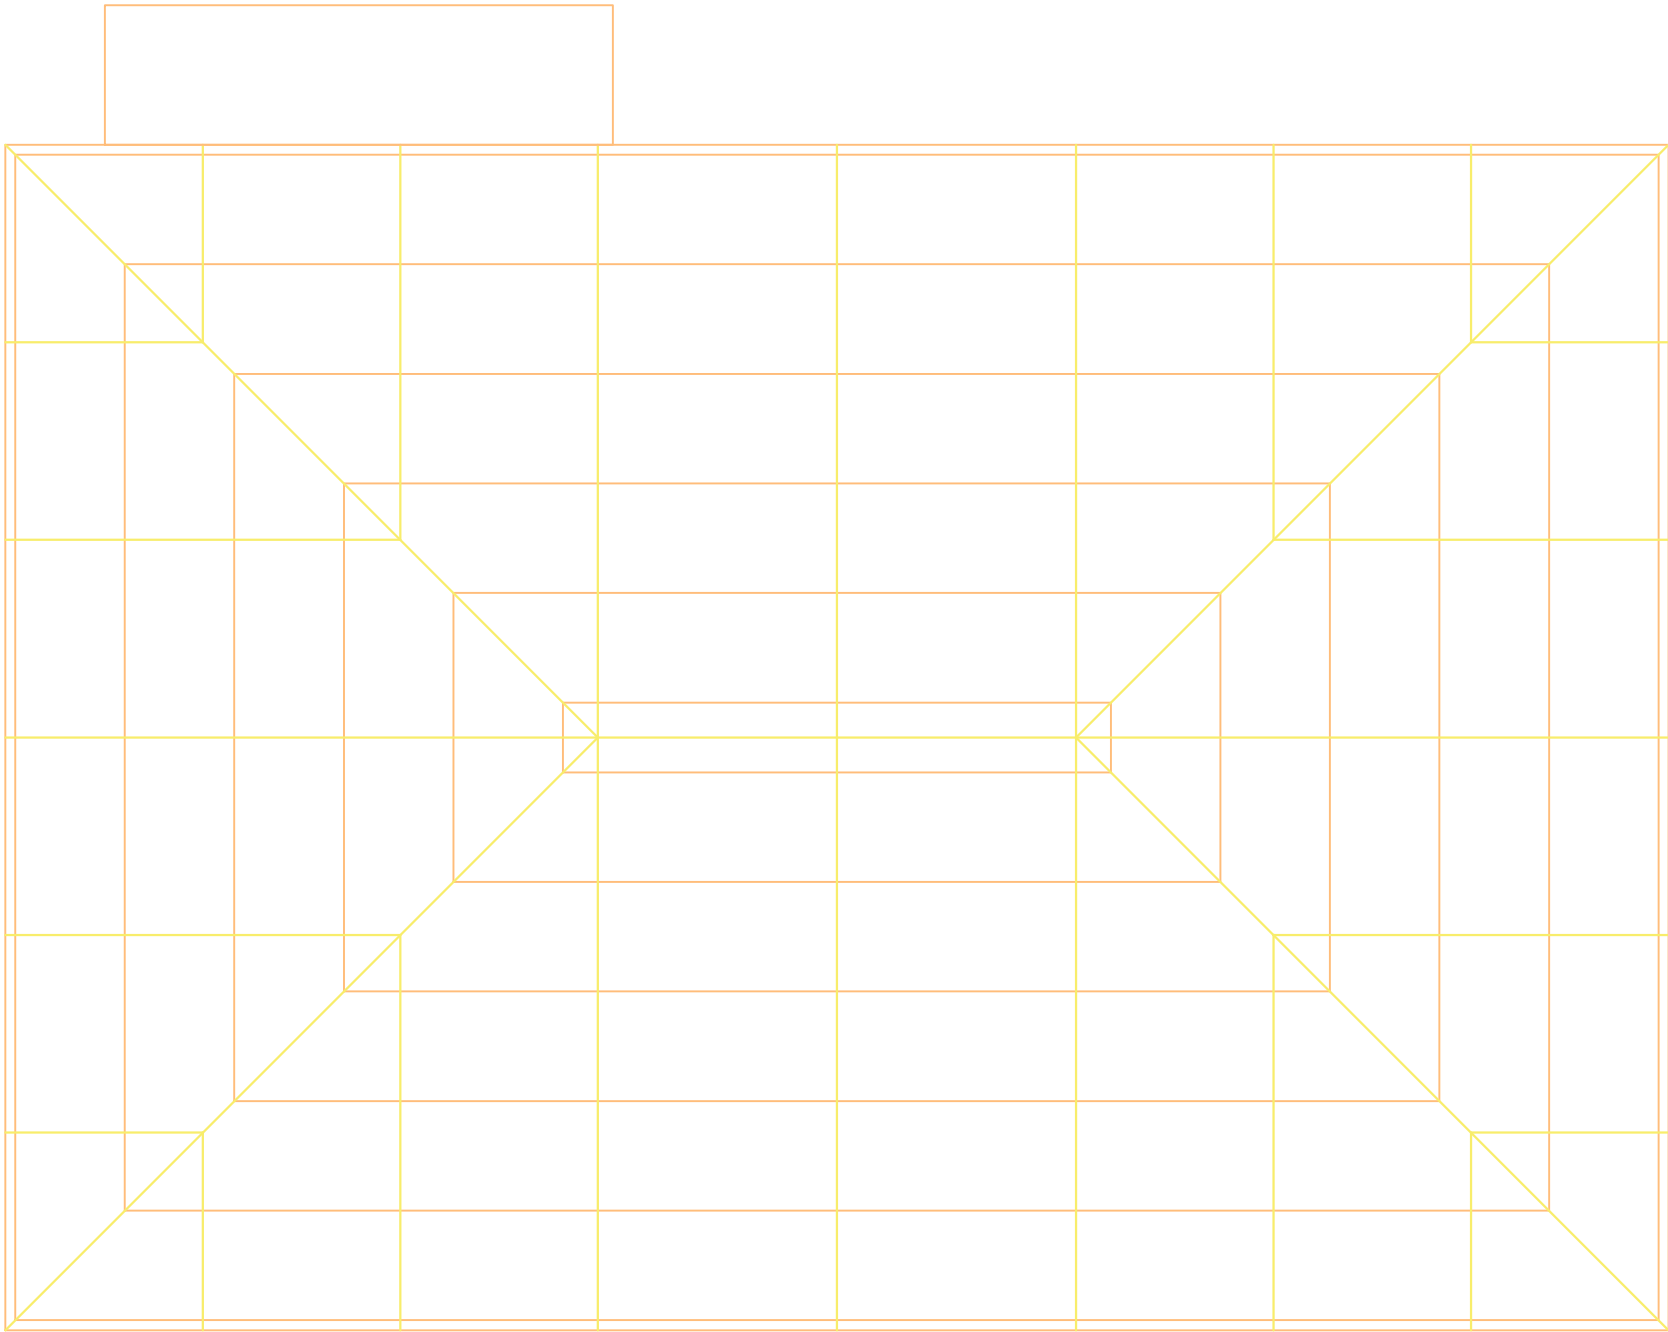


PURLIN PLAN

CONSTRUCTION OF (36' × 24' × 14') Multi- Purpose HALL IN Thantwe DISTRICT OFFICE

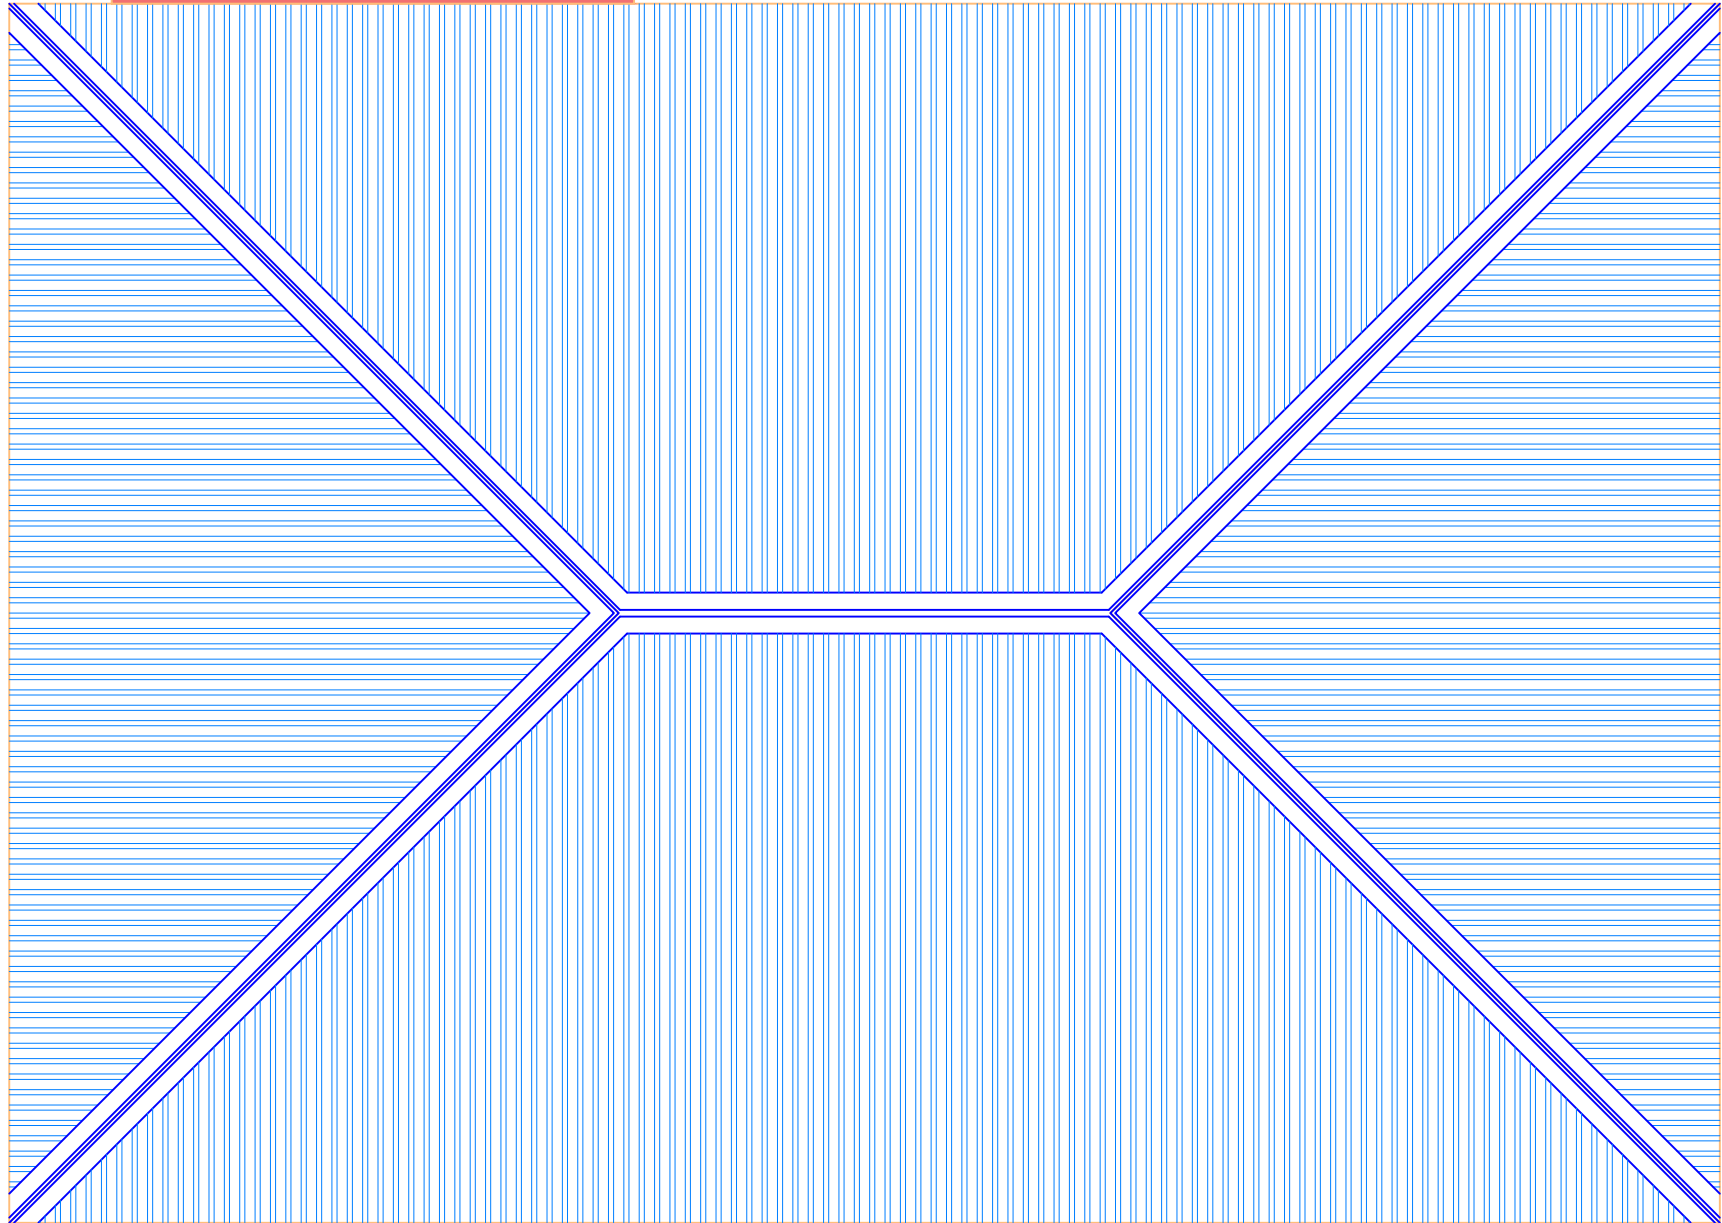


ROOFING PLAN

CONSTRUCTION OF (36' × 24' × 14') Multi- Purpose HALL IN Thantwe DISTRICT OFFICE

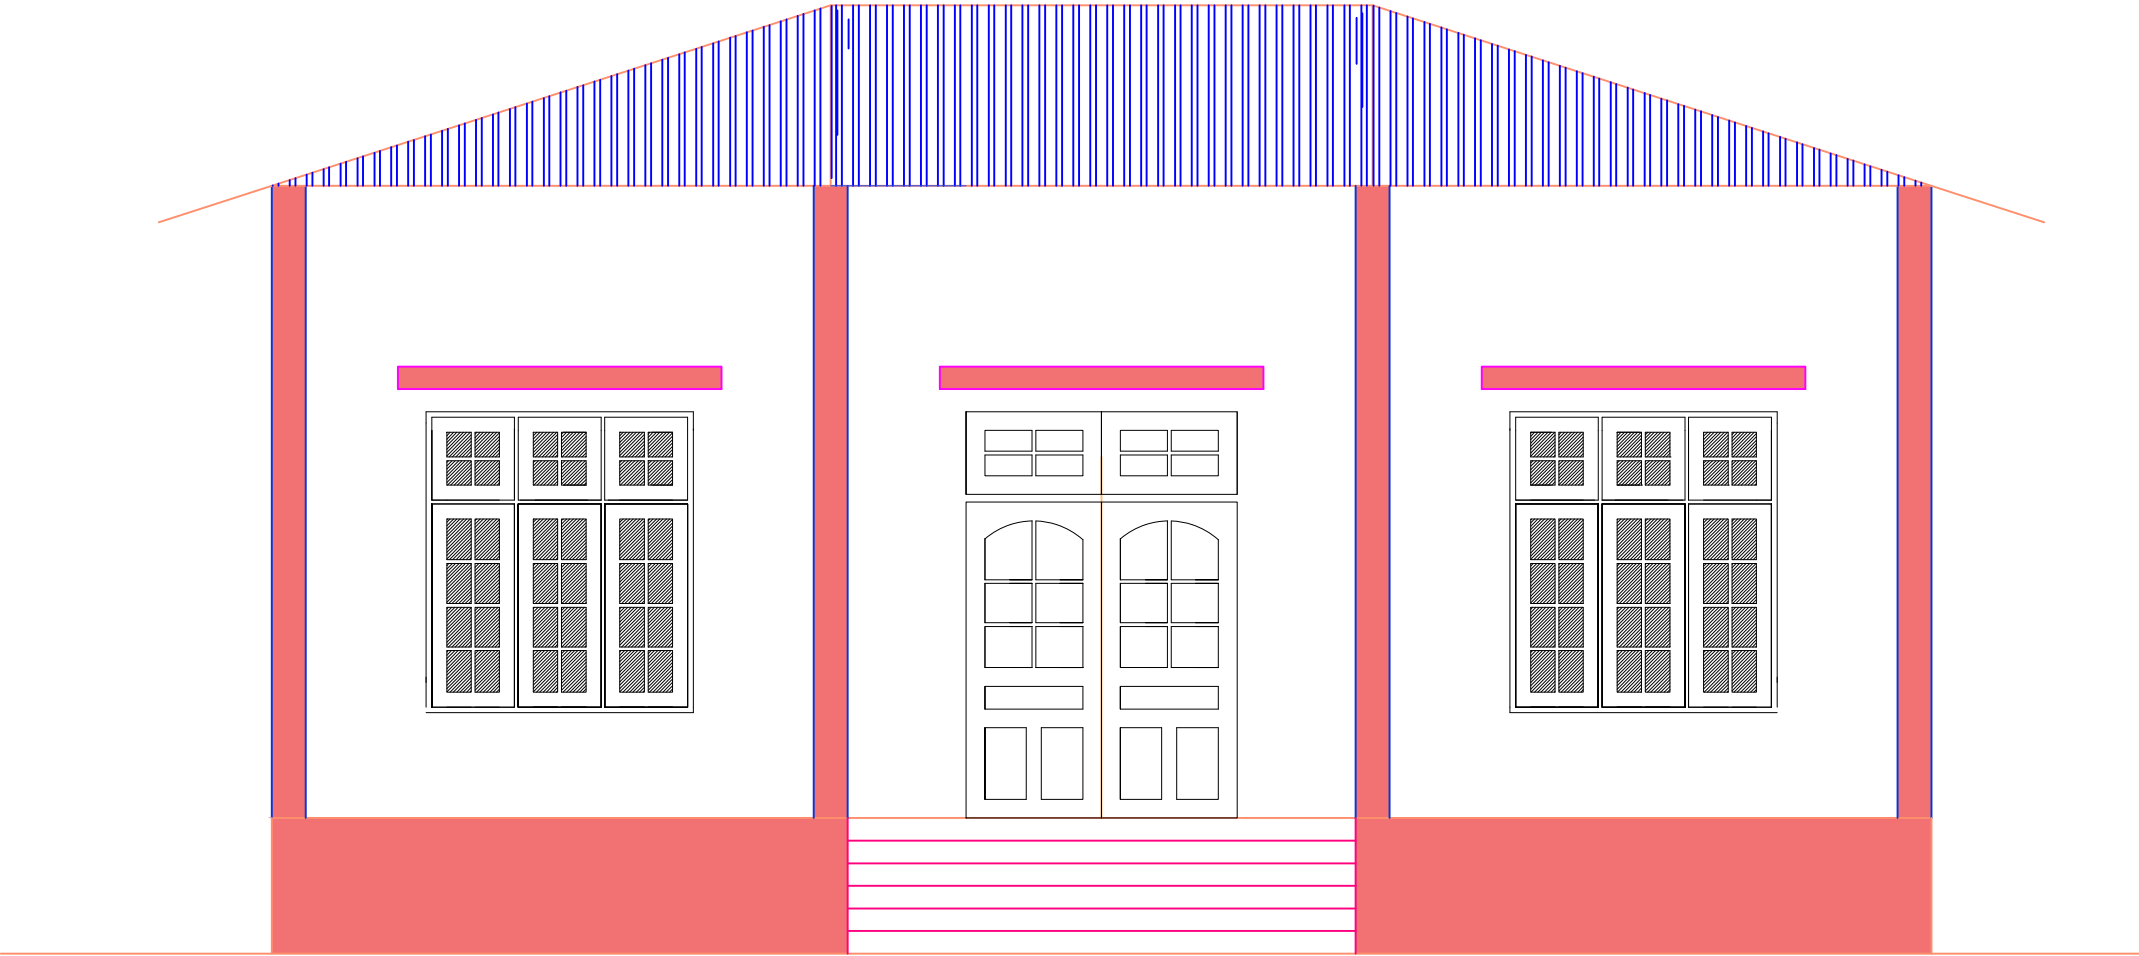

Front Side View

CONSTRUCTION OF (36' × 24' × 14') Multi- Purpose HALL IN Thantwe DISTRICT OFFICE

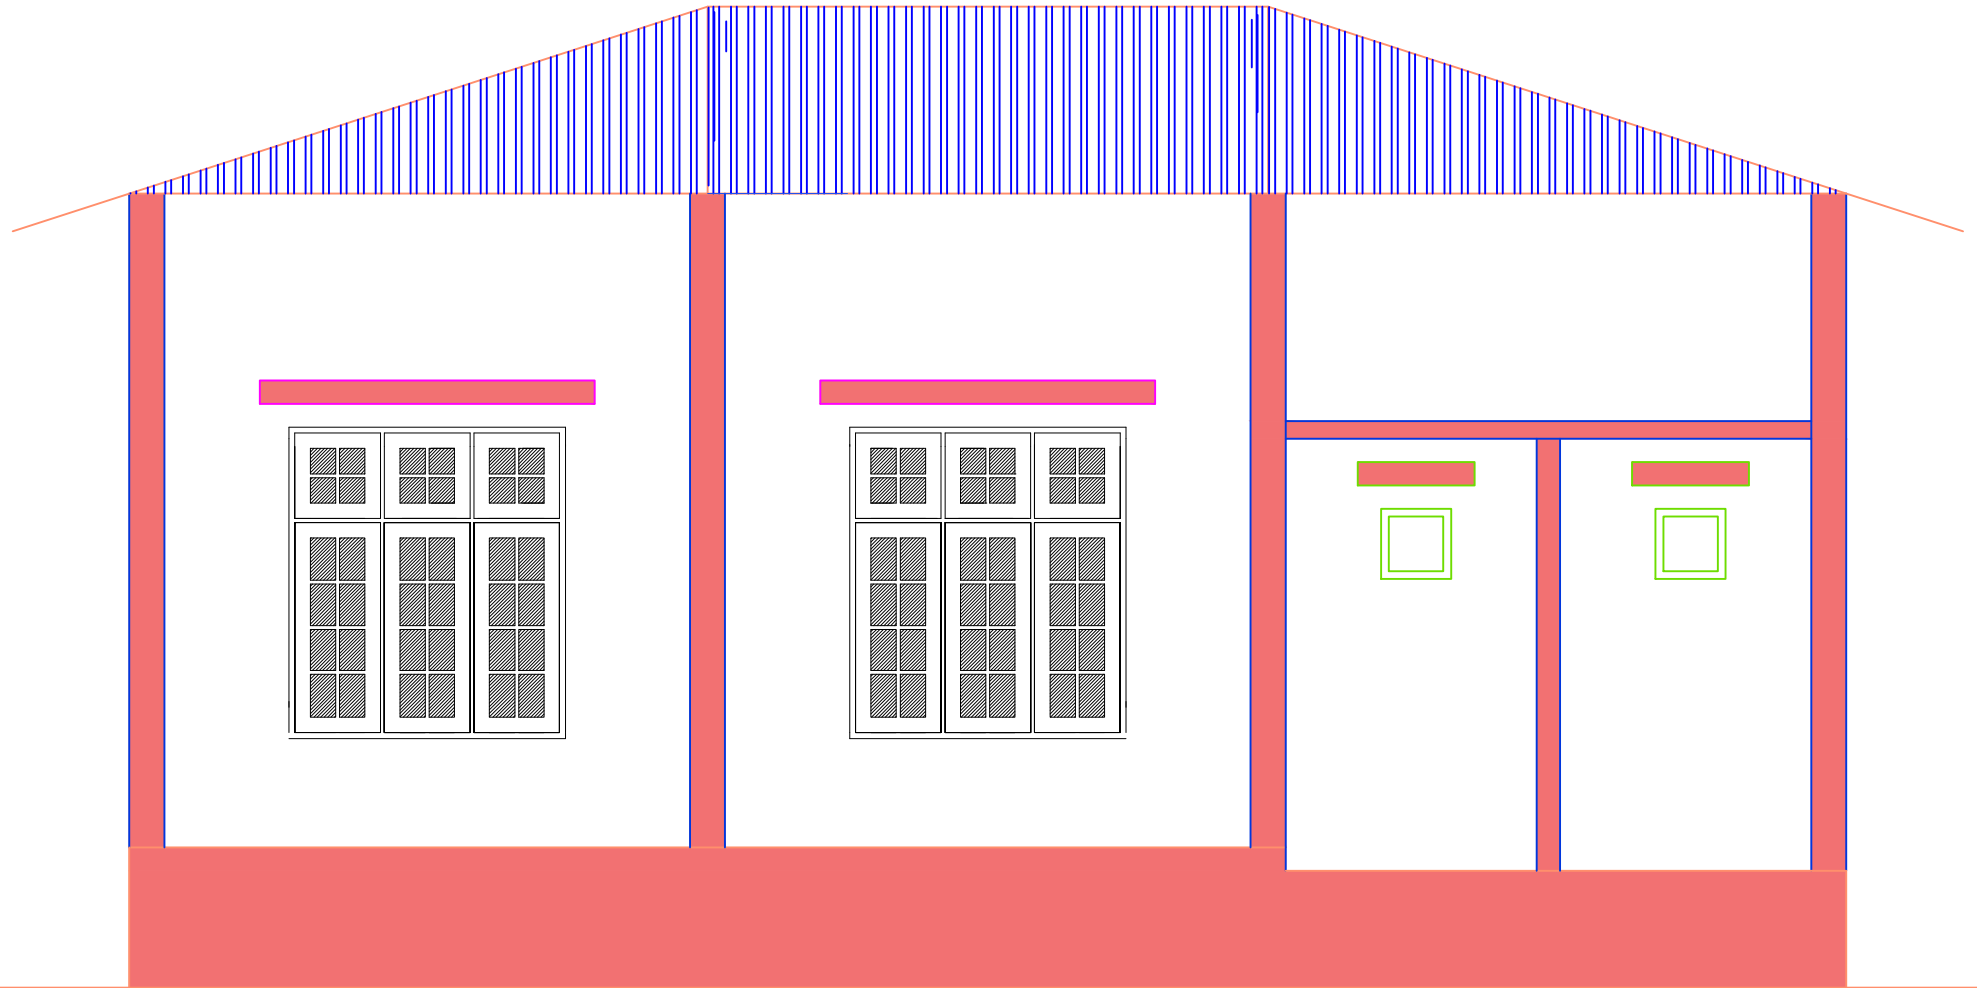

Back Side View